


Line of the existing elevation - - - -

- 01 . New Cavity Wall with facing bricks to match existing.
- 02 . New Sliding Door  
Material : Aluminium.  
Sizes : 1800 x 2100 mm  
Colour : Dark Grey.
- 03 . New conservatory glass wall.  
Material : Aluminium.  
Sizes : 2500 x 2950 mm  
Colour : Dark Grey.
- 04 . New conservatory glass wall.  
Material : Aluminium.  
Sizes : 1650 x 2950 mm  
Colour : Dark Grey.
- 05 . New External Storage bench.
- 06 . New metal fence.  
Colour : Dark Grey.
- 07 . Existing Brick wall fence to be raised to create a new cavity wall.
- 08 . New external natural stone or brick stair.
- 09 . New Black pipe to match existing.
- 10 . New rear patio.
- 15 . Existing Brick wall fence.

PROJECT	5 Countess Road, NW5 2NS		
TITLE	Proposed Ground floor plan		
DATE	October 2015	DRAWN	ASR
SCALE	1:50 @ A3	CHECK	
STATUS	Planning		
DWG NO.	CBCR 1653	REV	C


RS Architects 31 Kennerly Drive, Barnet EN5 2NW  
www.rsarchitects.co.uk info@rsarchitects.co.uk 020 8499 5441

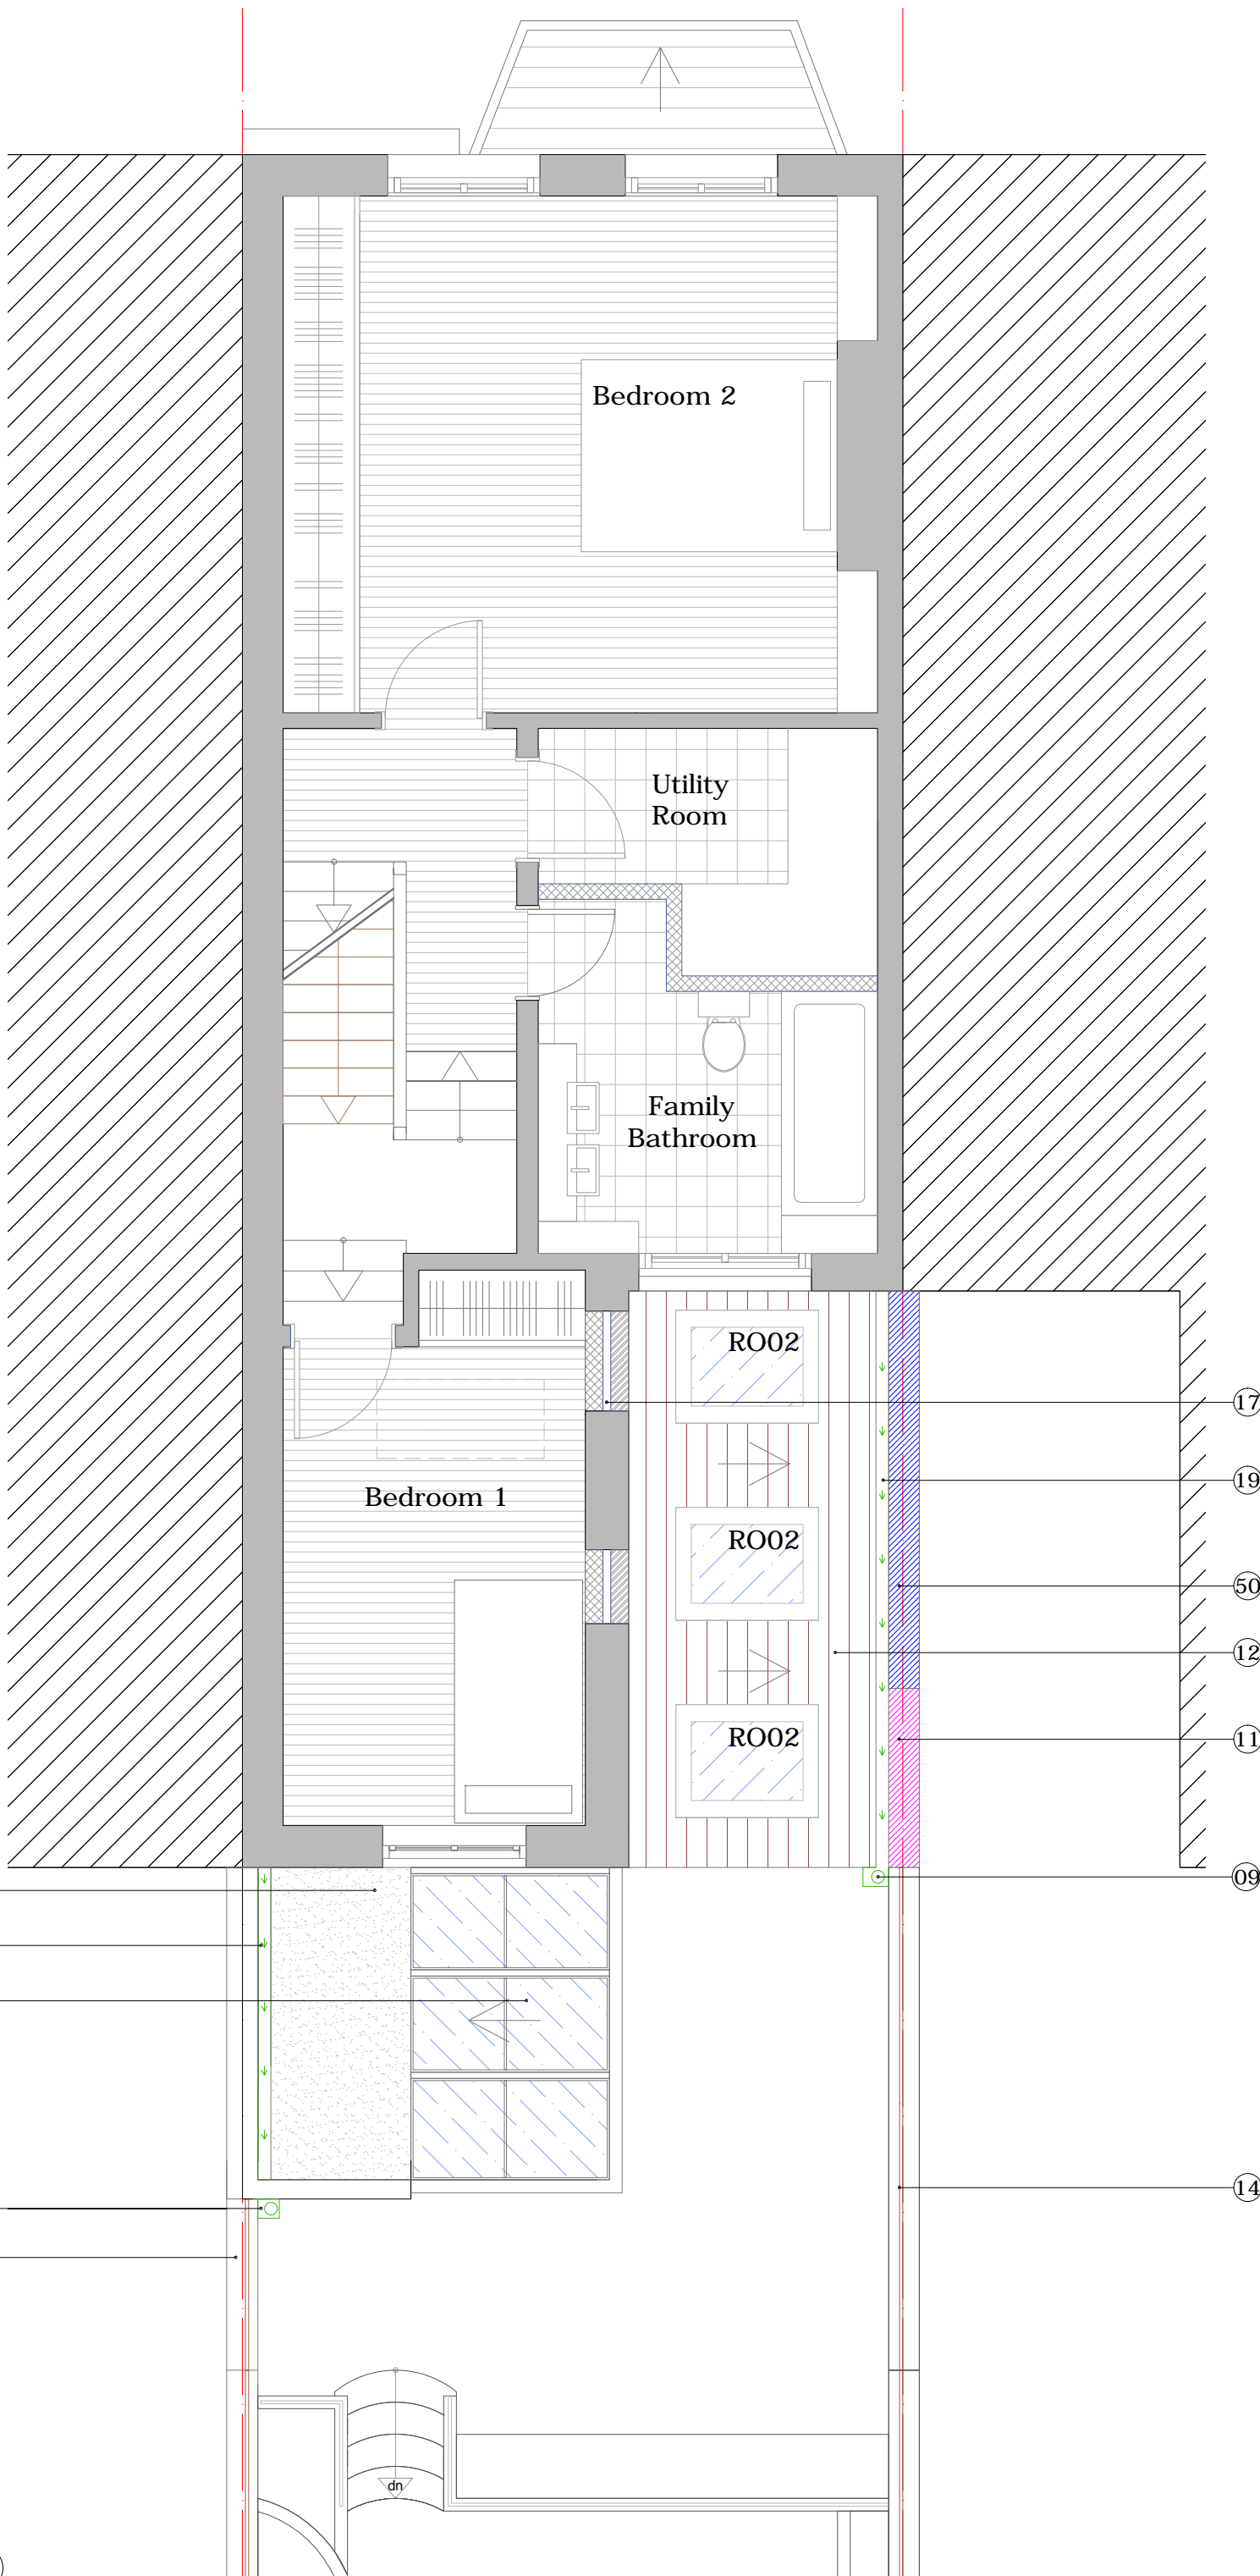

- 09 . New Black pipe to match existing.
- 11 . The existing parapet wall is to be raised by 300 mm to create a new parapet wall.
- 12 . New pitched roof with dark grey slates to match existing.
- 13 . New Flat roof with dark grey felt.
- 14 . Timber trellis panel.
- 15 . Existing Brick wall fence.
- 17 . The existing window opening has to be blocked with a brick to match existing.
- 19 . New Aluminium. box gutter.
- 20 . New conservatory Flat glass wall.  
Material : Aluminium.  
Sizes : 2500 x 1650 mm  
Colour : Dark Grey.
- 50 . The existing main brick parapet wall adjacent to the main house is to be lowered by 380 mm to increase the daylight penetration and decrease the sense of enclosure to the neighbouring rear door.

Ro02 - New rooflight windows  
 Manufacture : Roof light company  
 Ref : Neo S7  
 Material : Dark Grey Metal D/G  
 Sizes : 882 x 1222 mm

PROJECT    5 Countess Road, NW5 2NS	
TITLE    Proposed First Floor Plan	
DATE    October 2015	DRAWN    ASR
SCALE    1:50 @ A3	CHECK
STATUS    Planning	
DWG NO.    CBCR 1654	REV    C

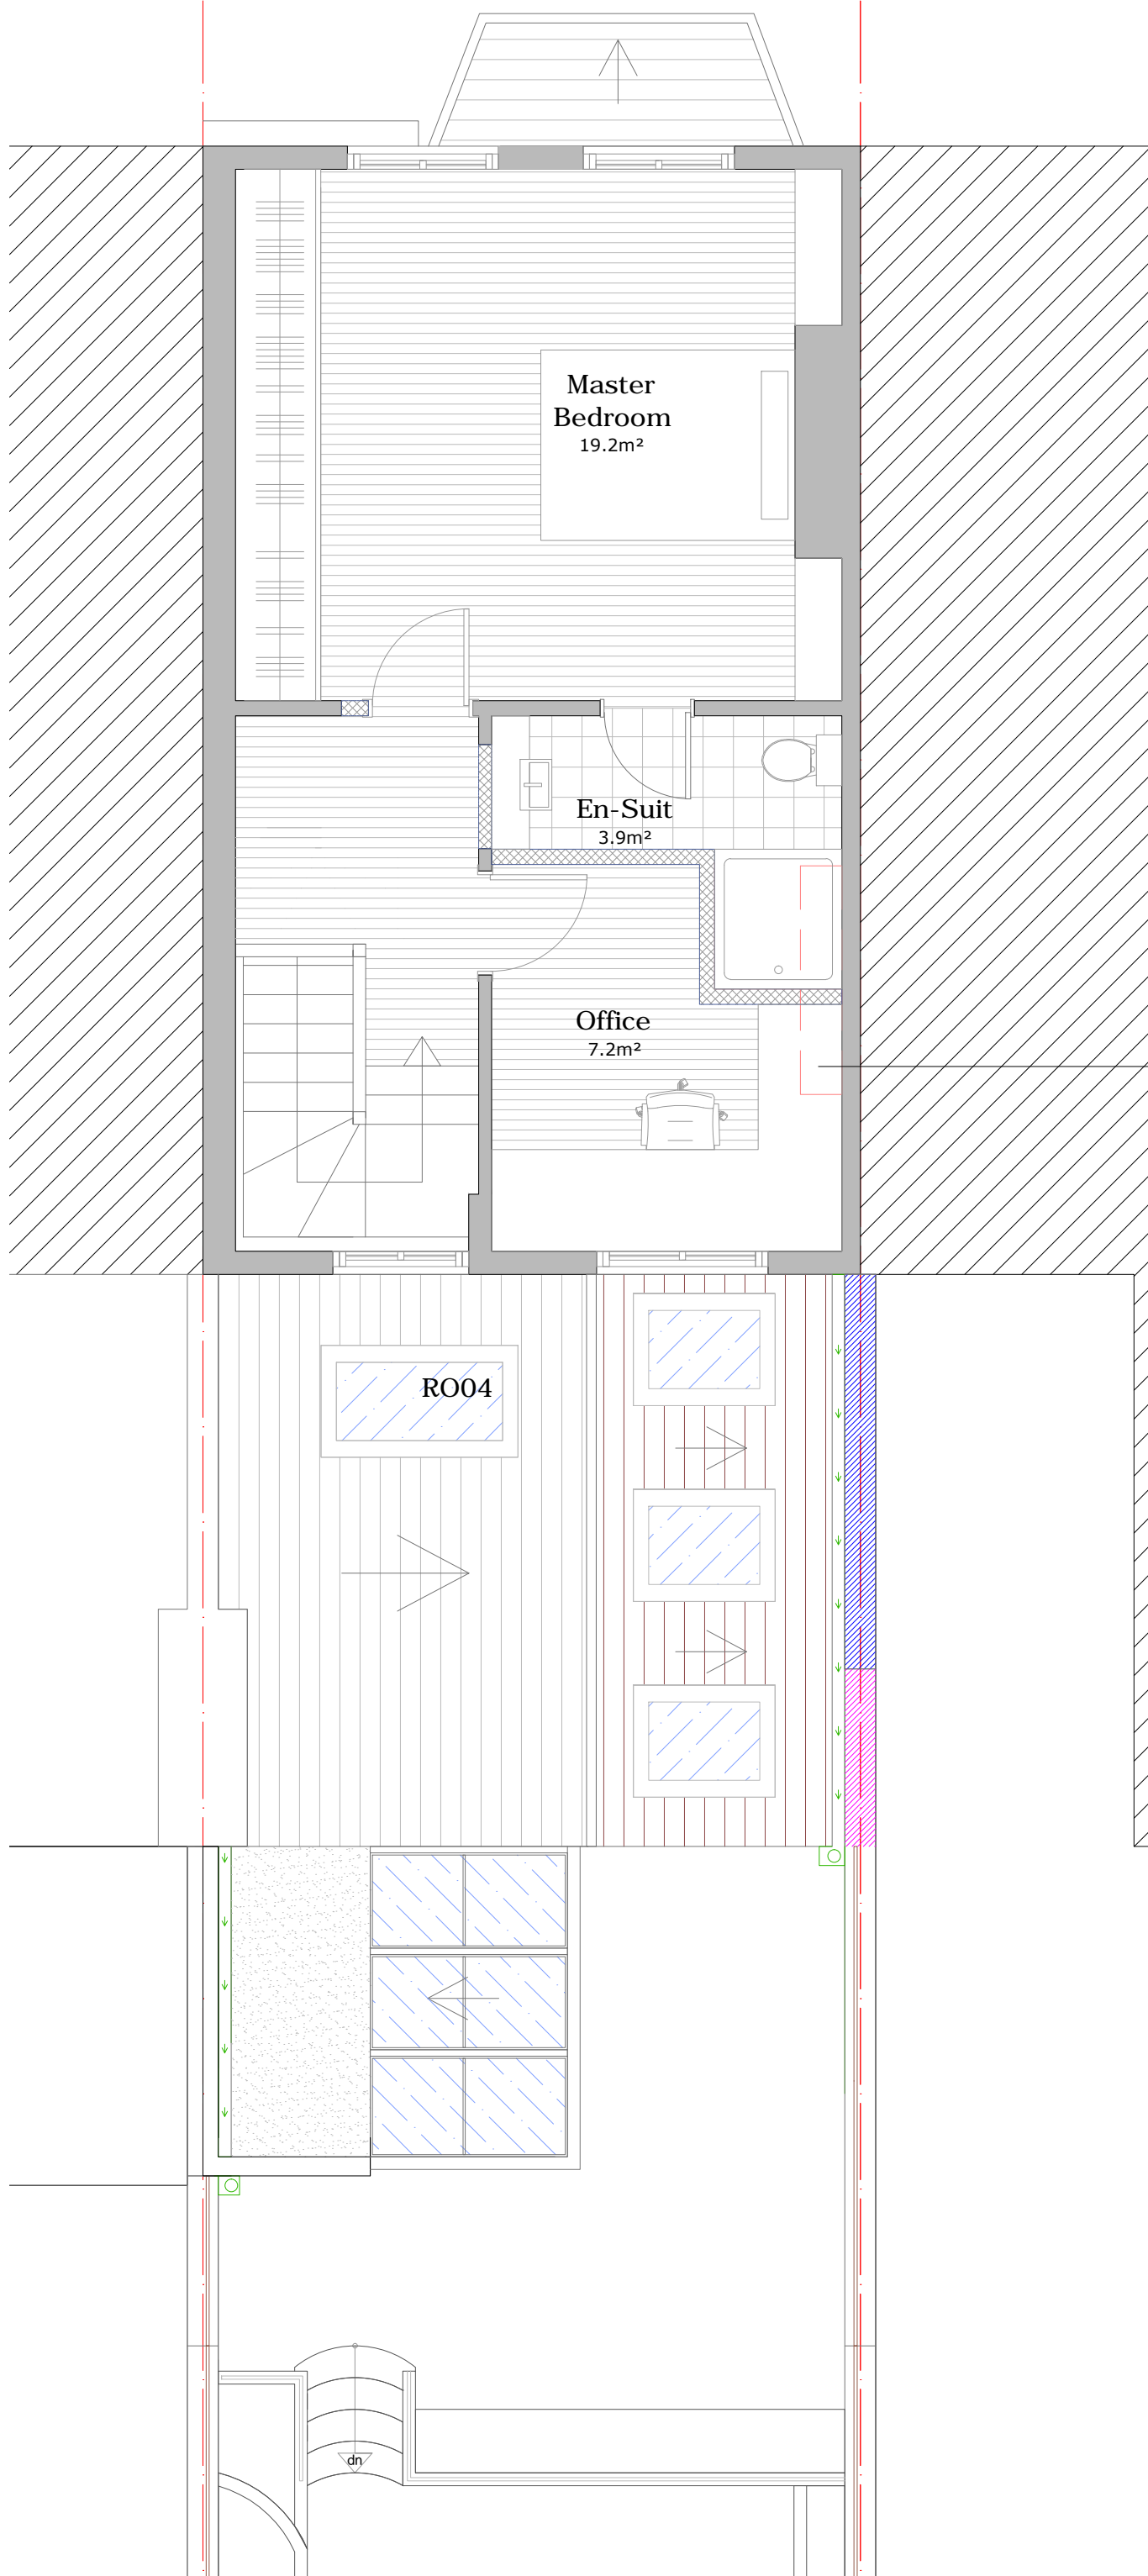

Wall will be removed

16 . The breast chimney will be removed.

Ro04 - New rooflight windows  
 Manufacture : Rooflight company  
 Ref : Neo S7  
 Material : Dark Grey Metal D/G  
 Sizes : 882 x 1717 mm

16


RO04



PROJECT    5 Countess Road, NW5 2NS	
TITLE    Proposed Second Floor Plan	
DATE    October 2015	DRAWN    ASR
SCALE    1:50 @ A3	CHECK
STATUS    Planning	
DWG NO.    CBR 1665	REV    C


RS Architects 31 Kennerly Drive, Barnet EN5 2NW  
 www.rsarchitects.co.uk info@rsarchitects.co.uk 020 8499 5441



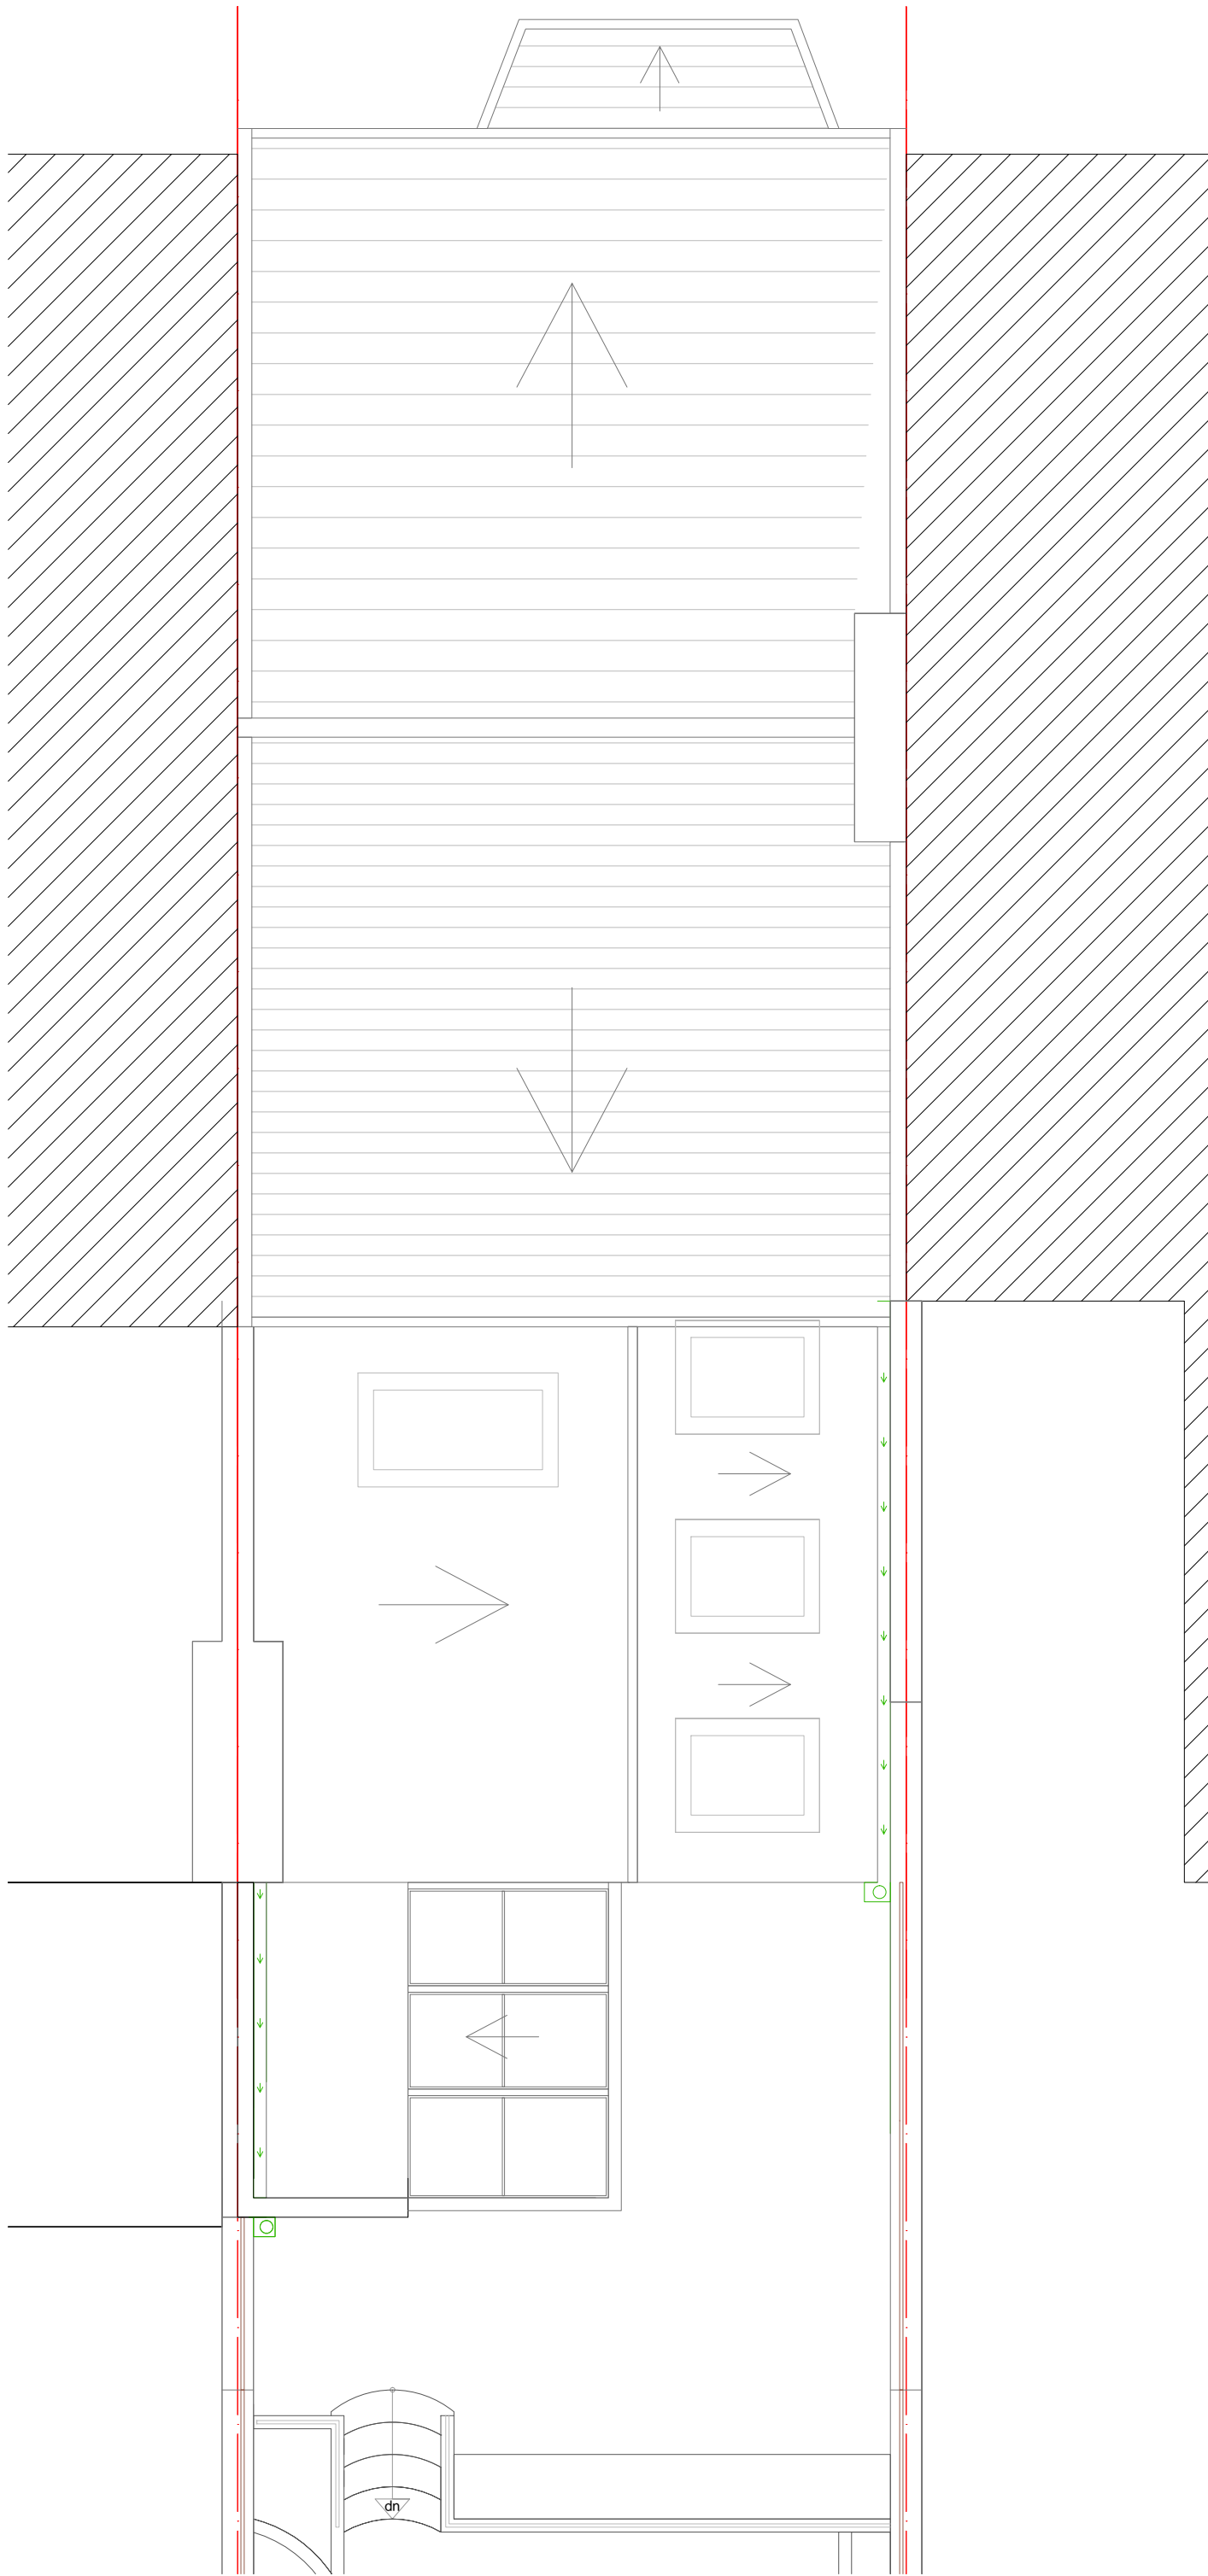

PROJECT	5 Countess Road, NW5 2NS		
TITLE	Proposed Roof Plan		
DATE	October 2015	DRAWN	ASR
SCALE	1:50 @ A3	CHECK	
STATUS	Planning		
DWG NO.	CBCR 1670	REV	C




- 01 . New Cavity Wall with face bricks to match existing.
- 02 . New Sliding Door  
Material : Aluminium.  
Sizes : 1800 x 2100 mm  
Colour : Dark Grey.
- 04 . New conservatory glass wall.  
Material : Aluminium.  
Sizes : 1650 x 2950 mm  
Colour : Dark Grey.
- 09 . New Black pipe to match existing.
- 10 . New rear patio.
- 11 . The existing parapet wall is to be raised by 300 mm to create a new parapet wall.
- 12 . New pitched roof with dark grey slates to match existing.
- 13 . New Flat roof with dark grey felt.
- 14 . Timber trellis panel.
- 15 . Existing Brick wall fence.
- 20 . New conservatory Flat glass wall.  
Material : Aluminium.  
Sizes : 2500 x 1650 mm  
Colour : Dark Grey.
- 50 . The existing main brick parapet wall adjacent to the main house is to be lowered by 380 mm to increase the daylight penetration and decrease the sense of enclosure to the neighbouring rear door.

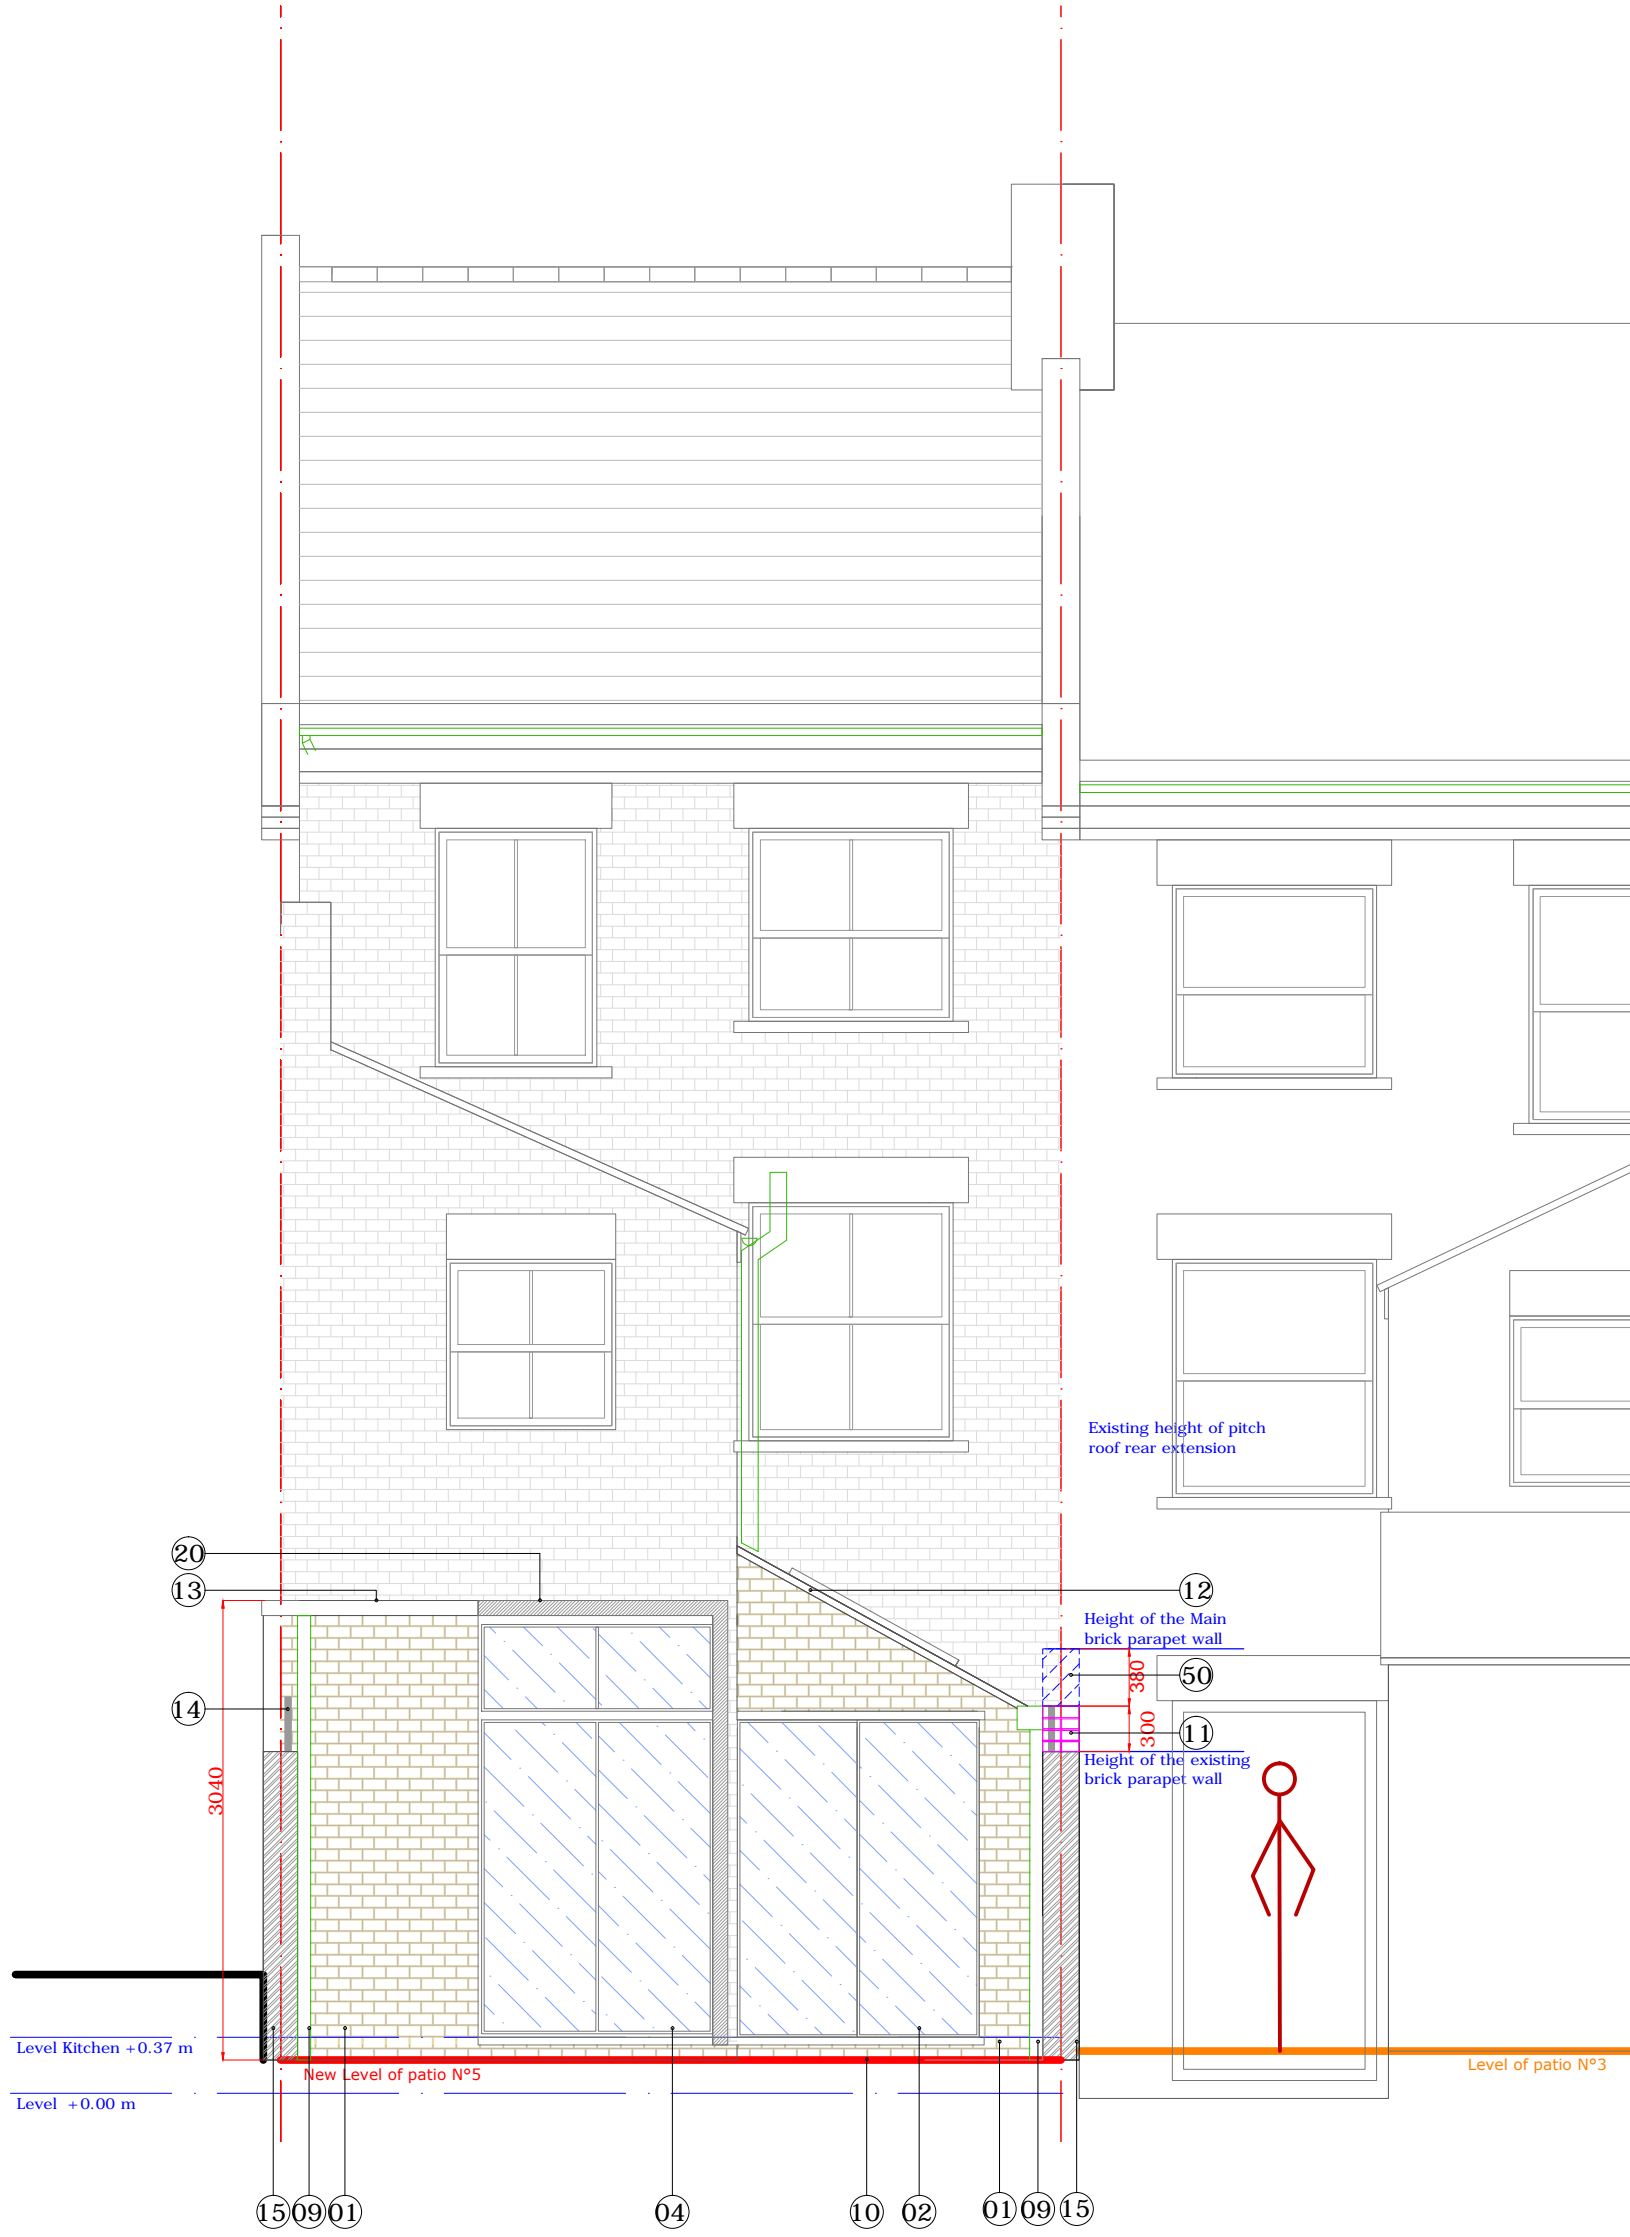

PROJECT		5 Countess Road, NW5 2NS	
TITLE		Proposed Rear Elevation	
DATE	October 2015	DRAWN	ASR
SCALE	1:50 @ A3	CHECK	
STATUS	Planning		
DWG NO.	CBCR 2602	REV	C

RS Architects 31 Kennerne Drive, Barnet, EN5 2NW  
www.rsarchitects.co.uk info@rsarchitects.co.uk 020 8499 5441



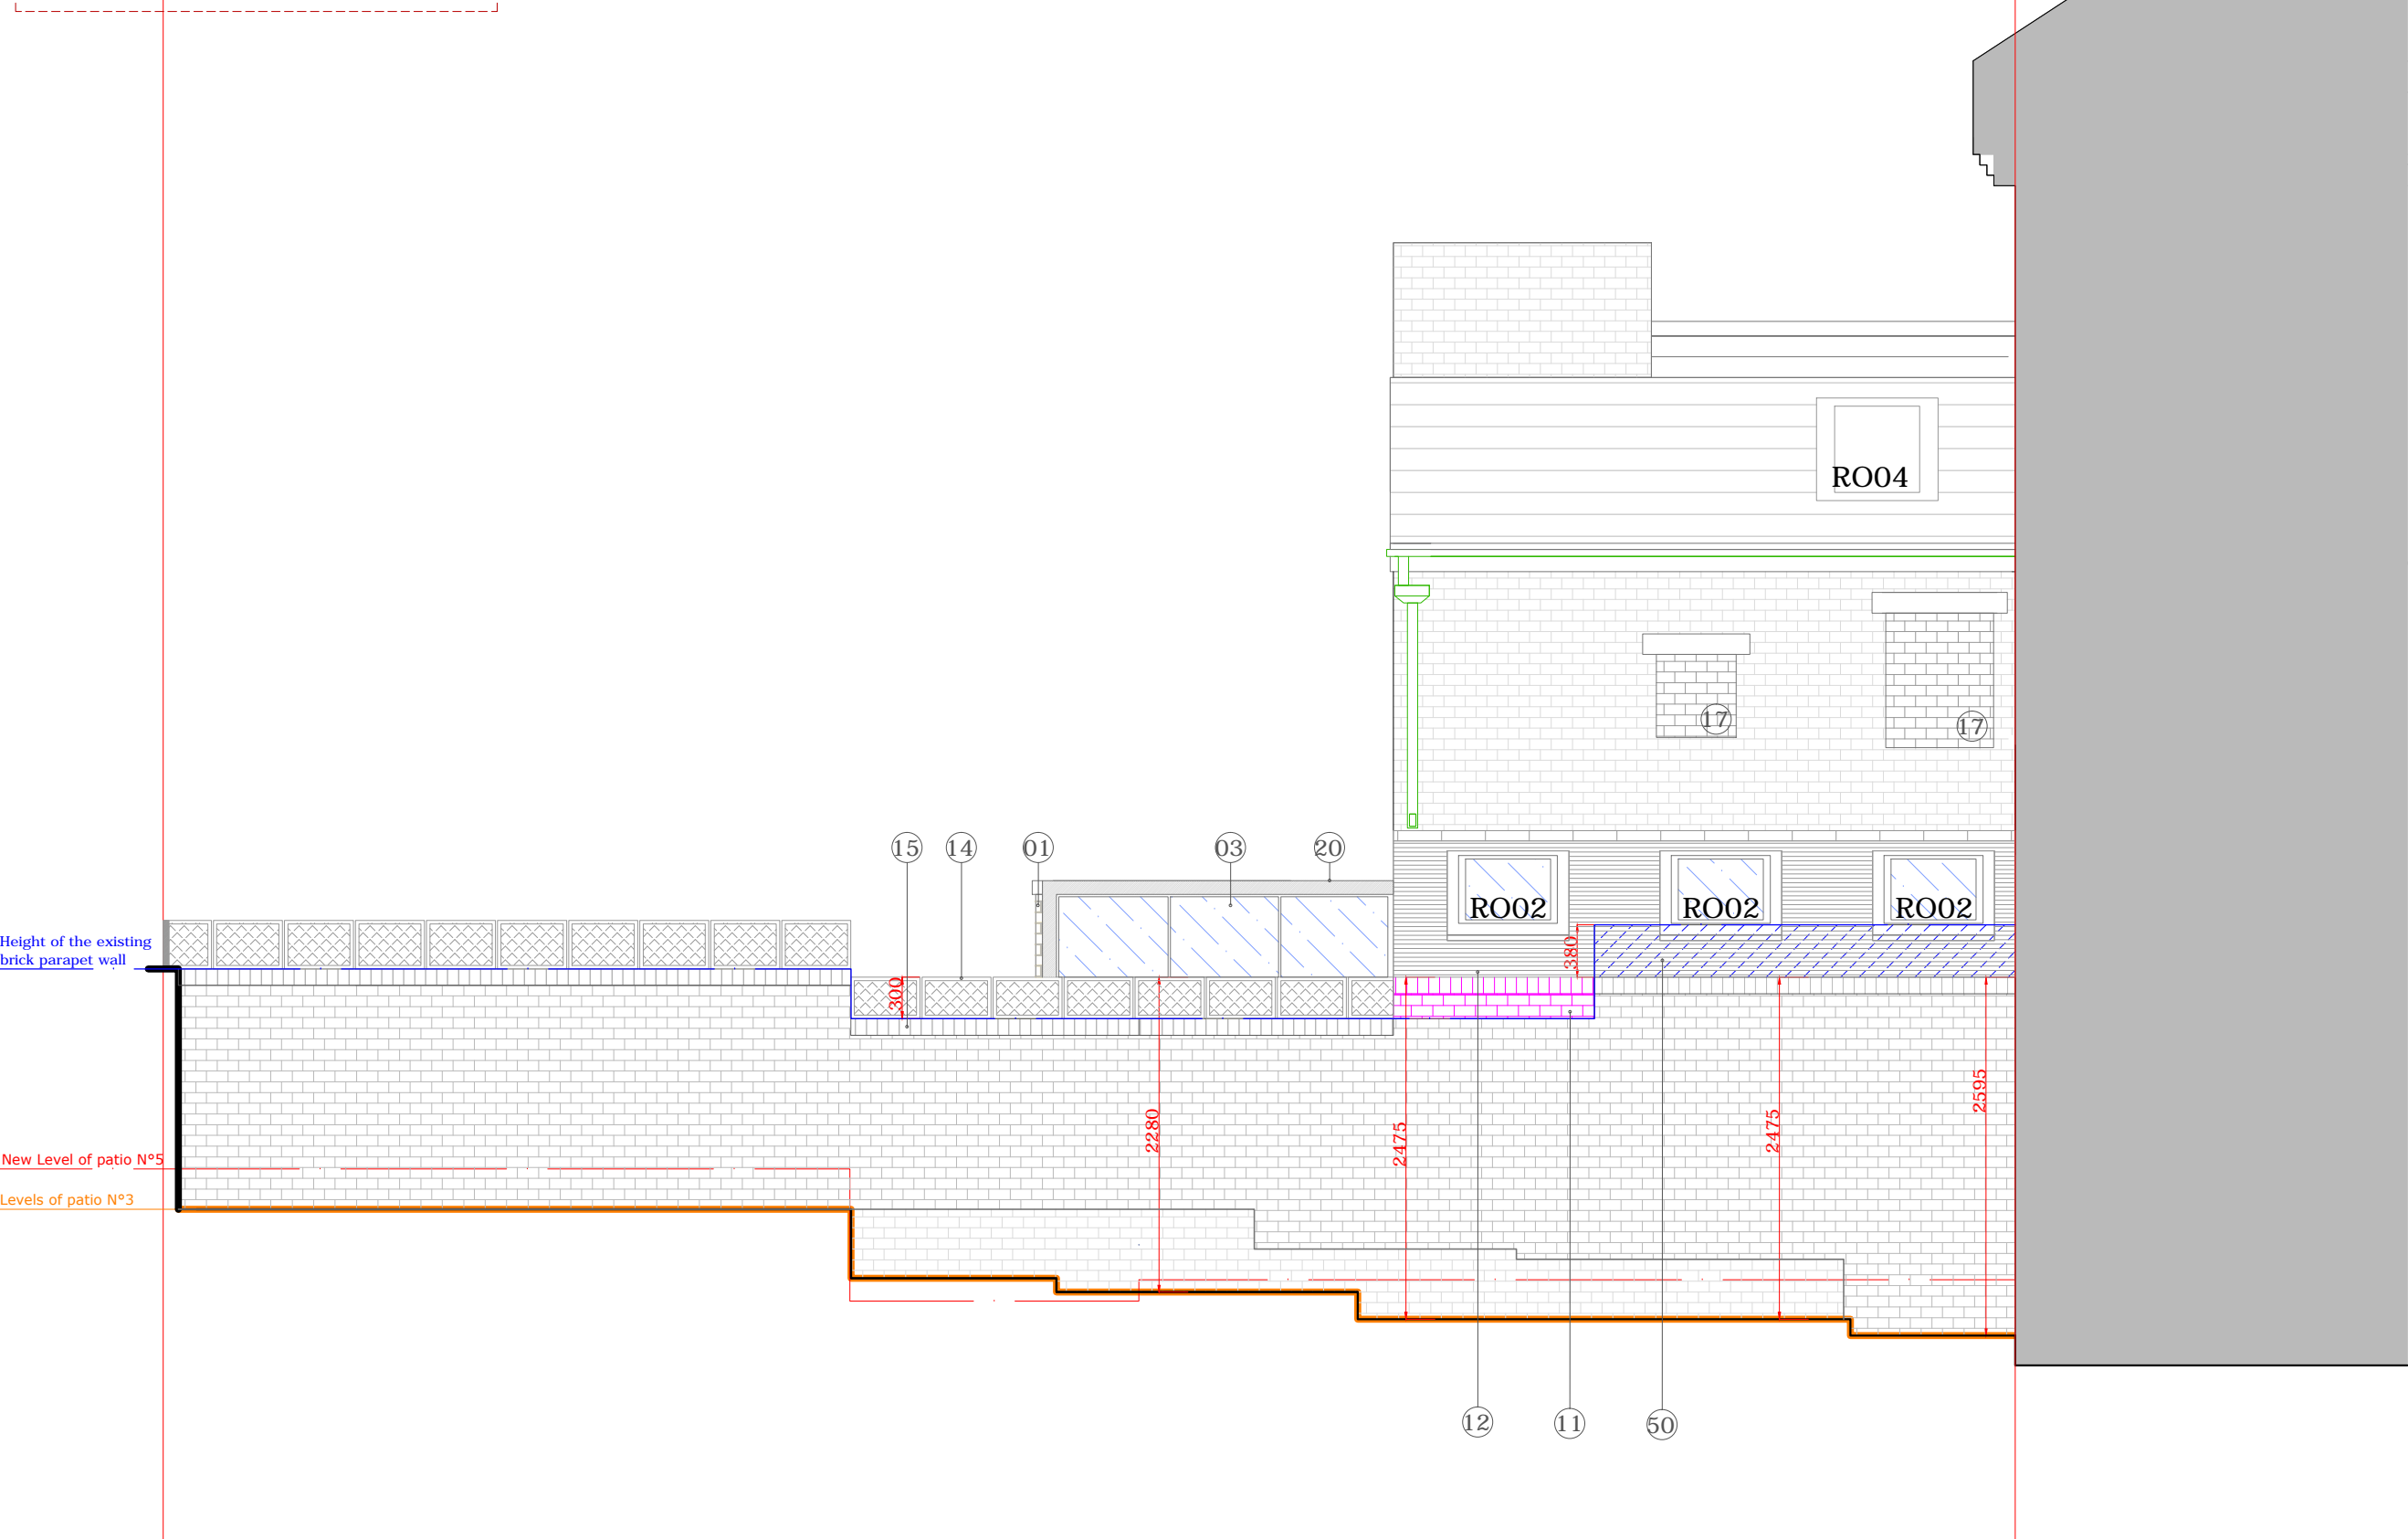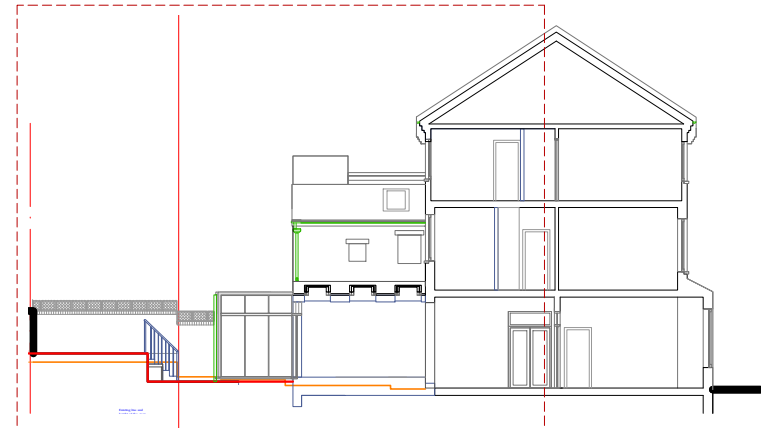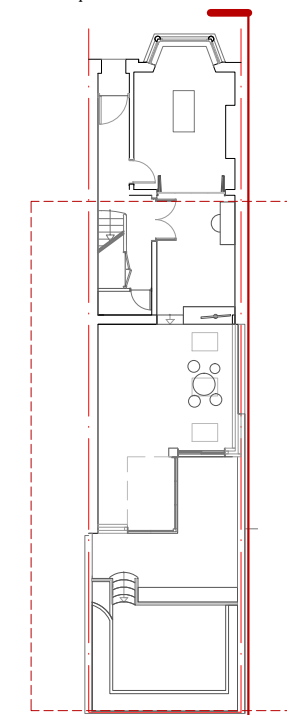

**Ro02 - New rooflight windows**  
 Manufacture : Roof light company  
 Ref : Neo S7  
 Material : Dark Grey Metal D/G  
 Sizes : 882 x 1222 mm

**Ro04 - New rooflight windows**  
 Manufacture : Rooflight company  
 Ref : Neo S7  
 Material : Dark Grey Metal D/G  
 Sizes : 882 x 1717 mm

**01 . New Cavity Wall with facing bricks to match existing.**

**03 . New conservatory glass wall.**  
 Material : Aluminium.  
 Sizes : 2500 x 2950 mm  
 Colour : Dark Grey.

**11 . The existing parapet wall is to be raised by 300 mm to create a new parapet wall.**

**12 . New pitched roof with dark grey slates to match existing.**

**14 . Timber trellis panel.**

**15 . Existing Brick wall fence.**

**17 . The existing window opening has to be blocked with a brick bal to match existing.**

**20 . New conservatory Flat glass wall.**  
 Material : Aluminium.  
 Sizes : 2500 x 1650 mm  
 Colour : Dark Grey.

**50 . The existing main brick parapet wall adjacent to the main house is to be lowered by 380 mm to increase the daylight penetration and decrease the sense of enclosure to the neighbouring rear door.**

RS Architects 31 Kenner Drive Barnet EN5 2JW  
 www.rsarchitects.co.uk info@rsarchitects.co.uk 020 8449 5441

PROJECT || 5 Countess Road, NW5 2NS

TITLE || Proposed Side Elevation



DATE || January 2016 DRAWN || ASR

SCALE || 1:50 @ A3 CHECK ||


STATUS || Planning

DWG NO. || CBCR 2603 REV || C



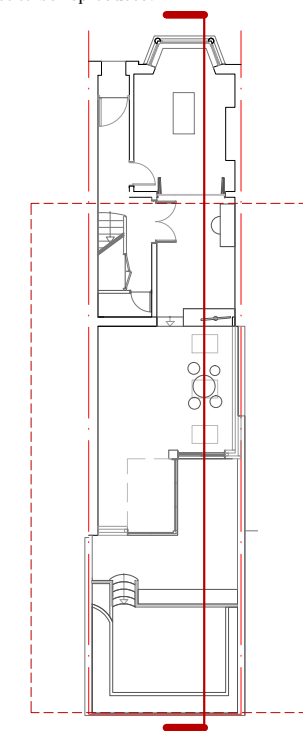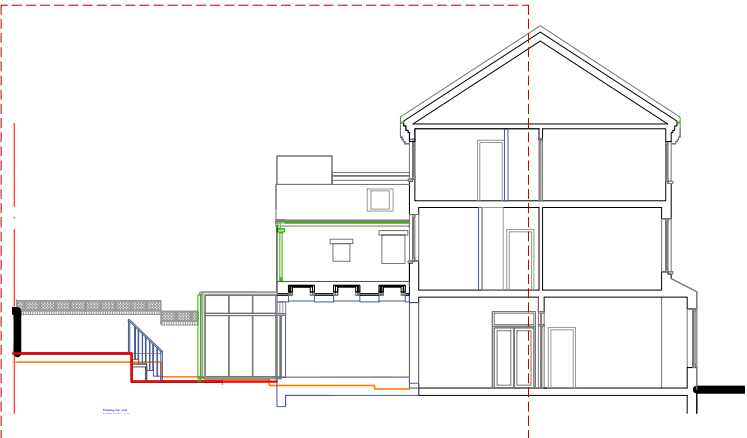




- 01 . New Cavity Wall with face bricks to match existing.
- 02 . New Sliding Door  
Material : Aluminium.  
Sizes : 1800 x 2100 mm  
Colour : Dark Grey.
- 03 . New conservatory glass wall.  
Material : Aluminium.  
Sizes : 2500 x 2950 mm  
Colour : Dark Grey.
- 05 . New External Storage bench.
- 06 . New metal fence.  
Colour : Dark Grey
- 08 . New external natural stone or brick stair.
- 10 . New rear patio.
- 12 . New pitched roof with dark grey slates to match existing.
- 14 . Timber trellis panel.
- 15 . Existing Brick wall fence.
- 17 . The existing window opening has to be blocked with a brick bal to match existing.
- 20 . New conservatory Flat glass wall.  
Material : Aluminium.  
Sizes : 2500 x 1650 mm  
Colour : Dark Grey.

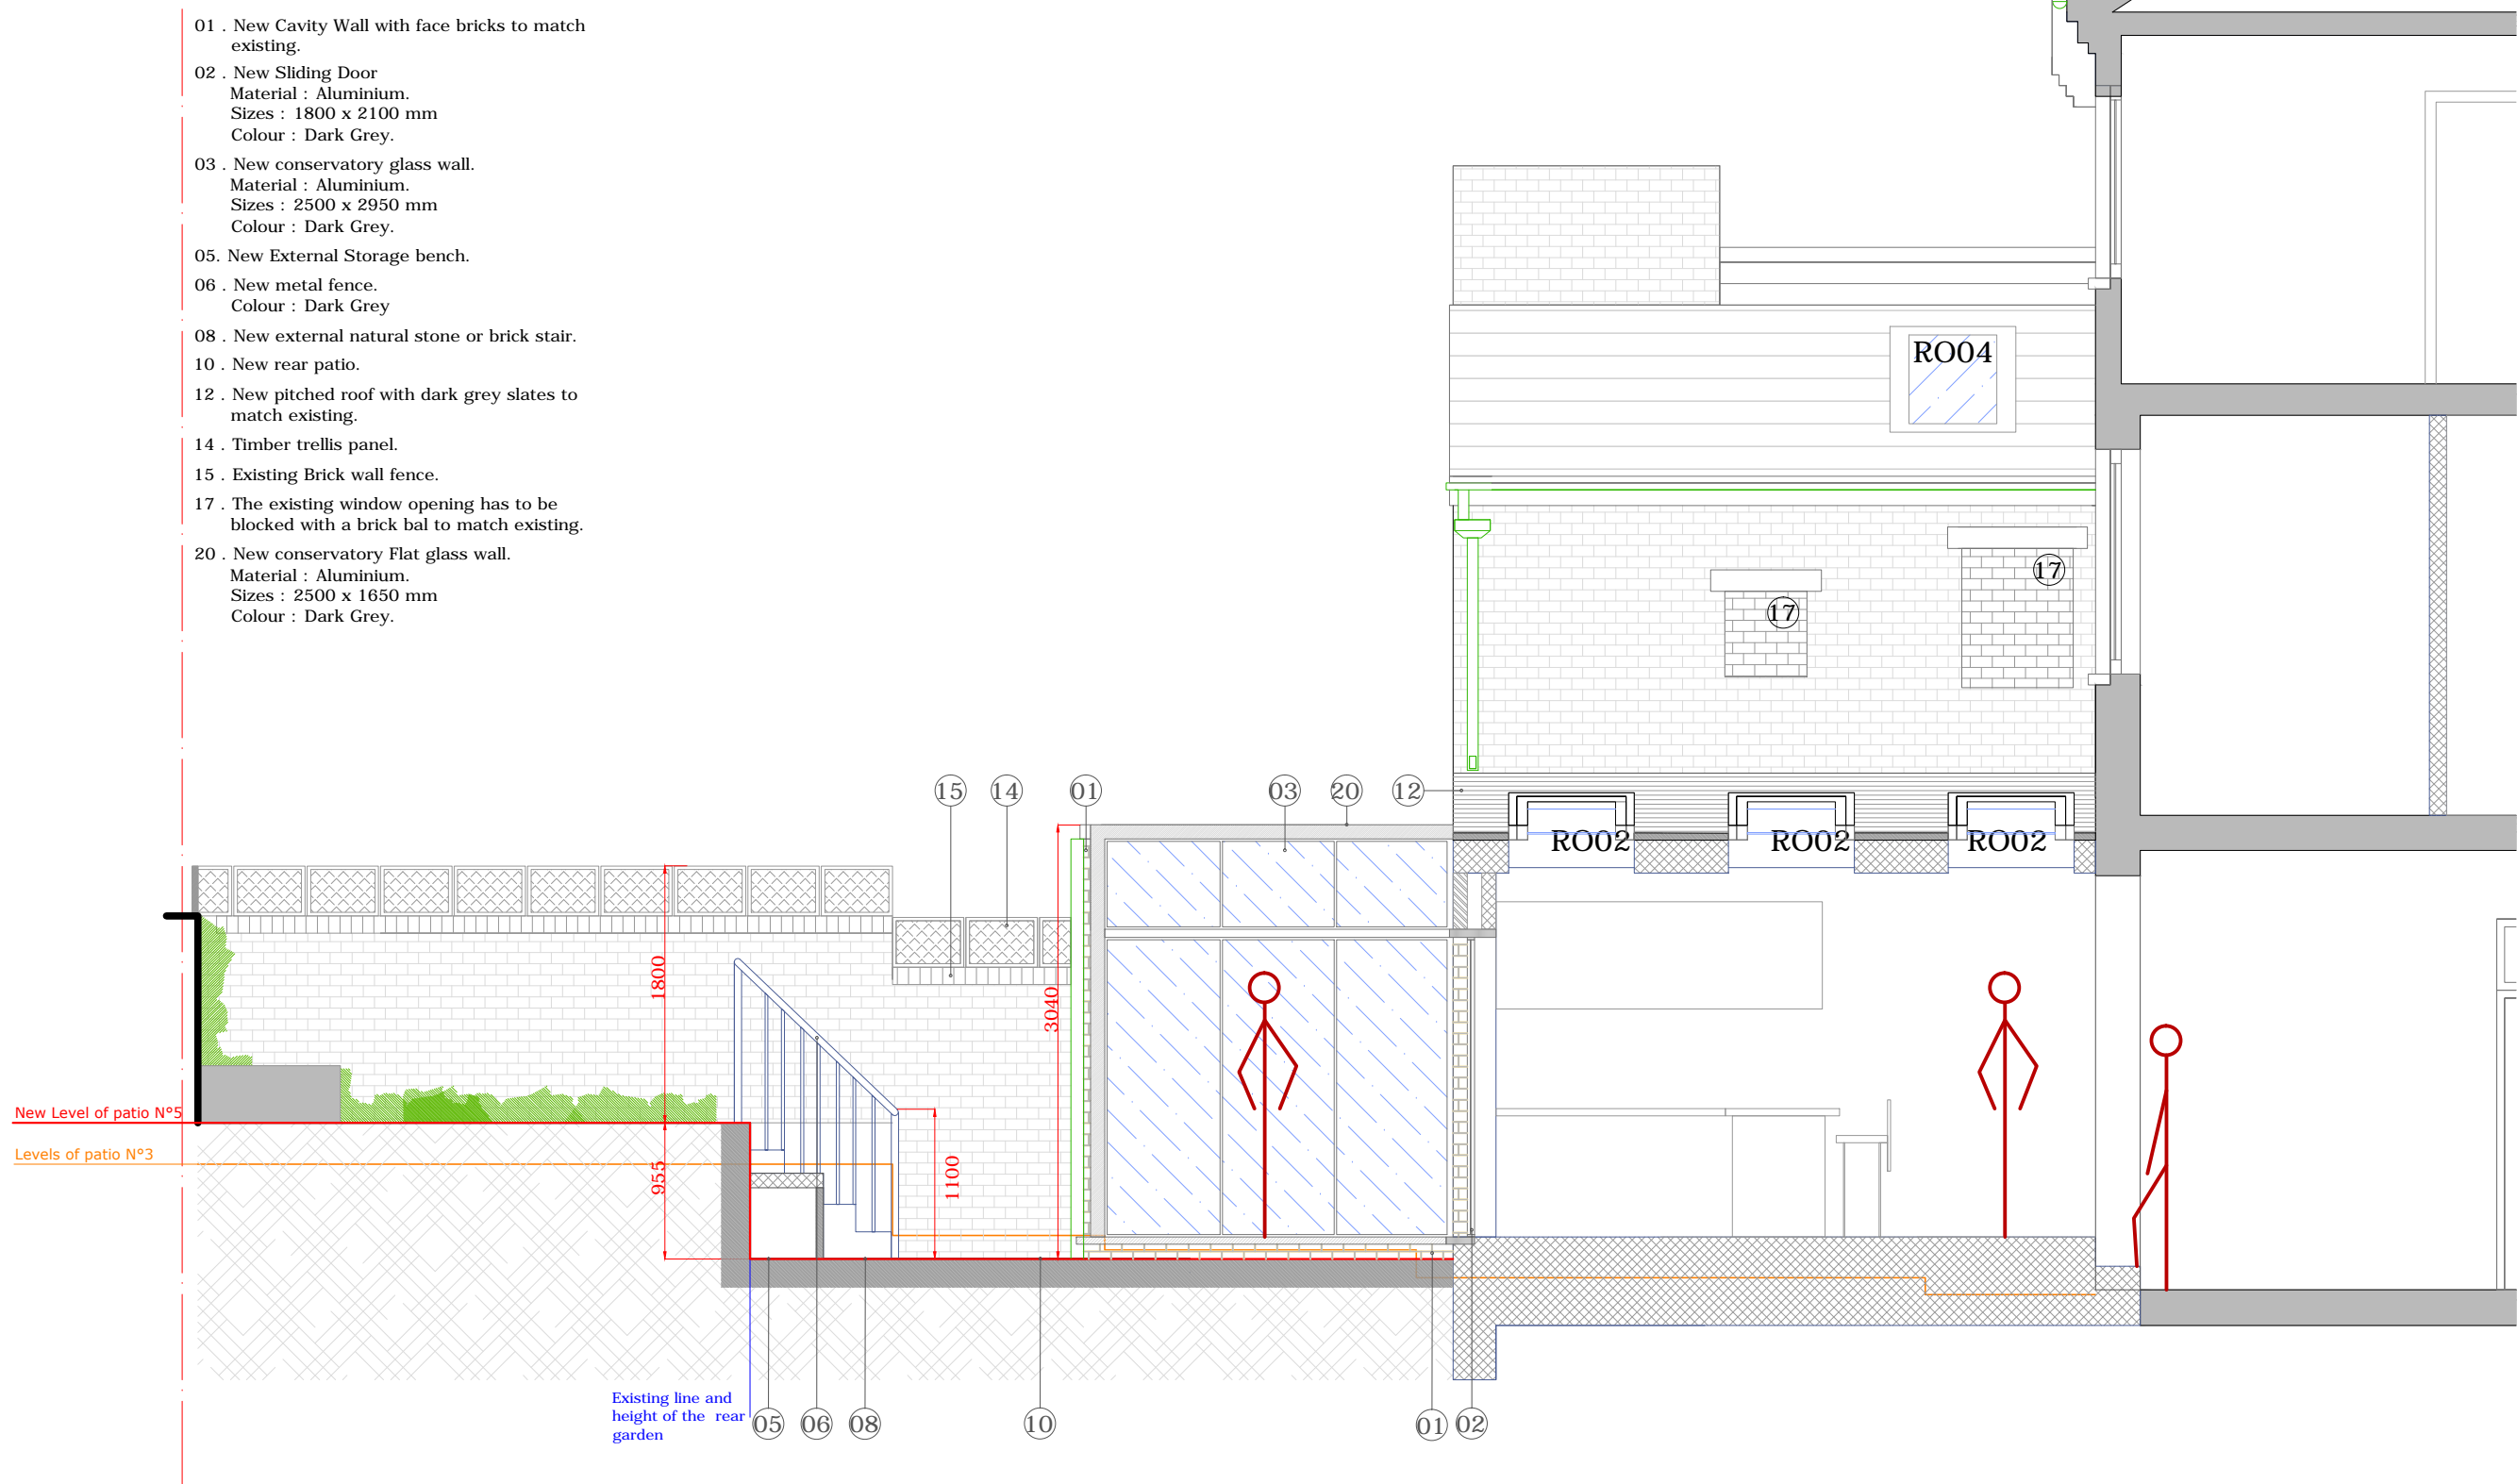

Ro02 - New rooflight windows  
 Manufacture : Roof light company  
 Ref : Neo S7  
 Material : Dark Grey Metal D/G  
 Sizes : 882 x 1222 mm

Ro04 - New rooflight windows  
 Manufacture : Rooflight company  
 Ref : Neo S7  
 Material : Dark Grey Metal D/G  
 Sizes : 882 x 1717 mm

RS Architects 31 Kenner Drive Barnet EN5 2NW www.rsarchitects.co.uk info@rsarchitects.co.uk 020 8449 5441	PROJECT	5 Countess Road, NW5 2NS		
	TITLE	Proposed Section aa		
	DATE	October 2015	DRAWN	ASR
	SCALE	1:50 @ A3	CHECK	
	STATUS	Planning		
DWG NO.	CBCR 3601	REV	C	

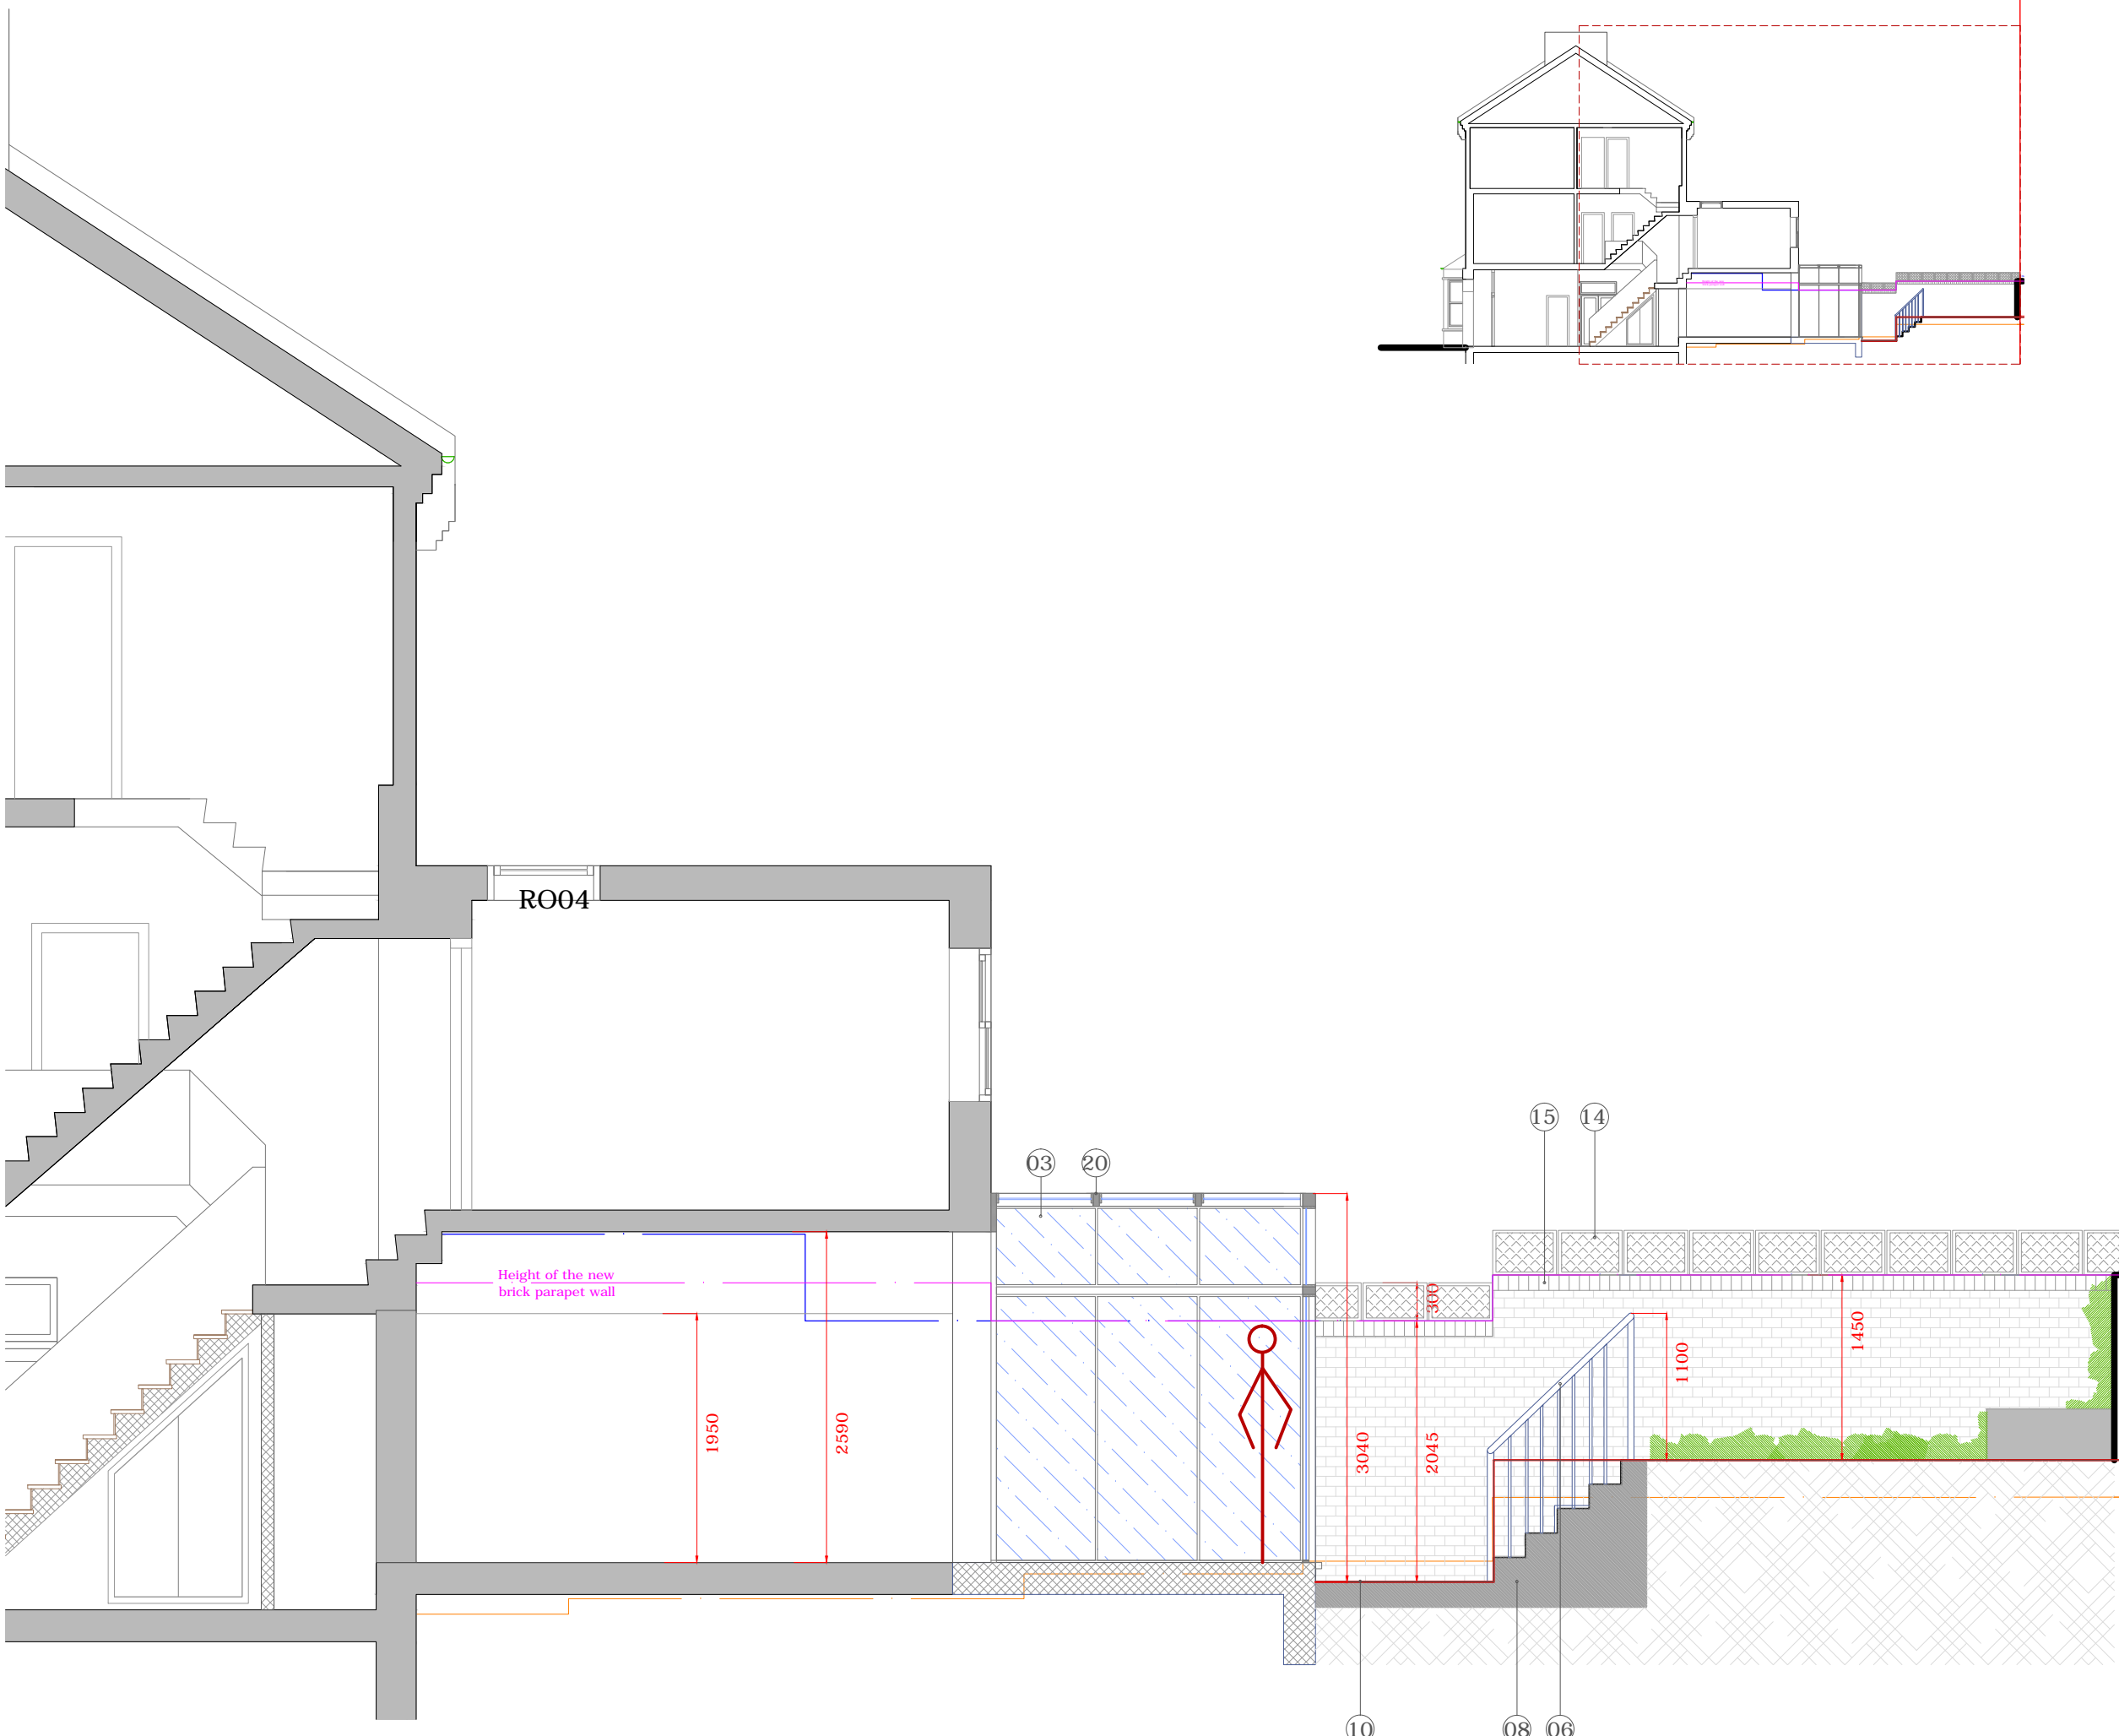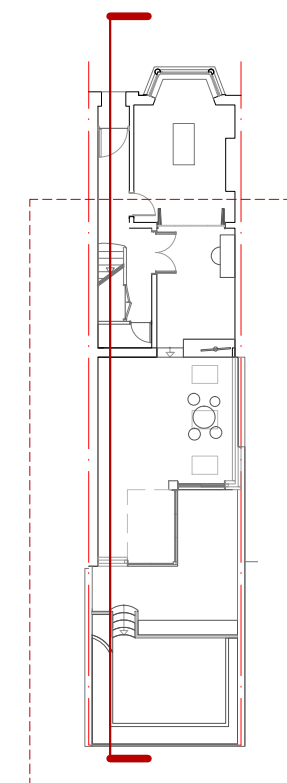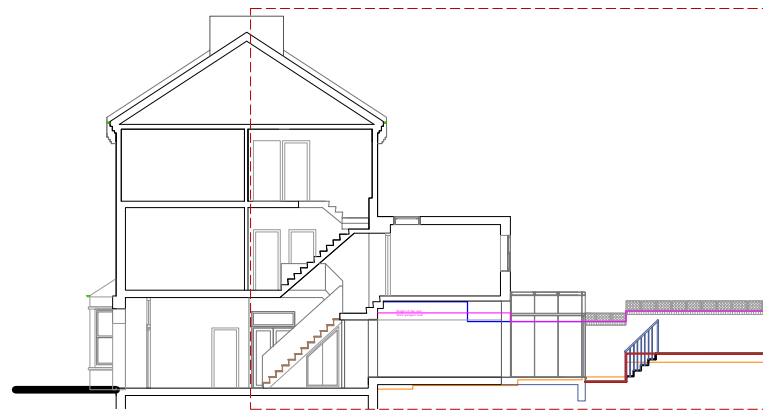

- 03 . New conservatory glass wall.  
Material : Aluminium.  
Sizes : 2500 x 2950 mm  
Colour : Dark Grey.
- 06 . New metal fence.  
Colour : Dark Grey
- 08 . New external natural stone or brick stair.
- 10 . New rear patio.
- 14 . Timber trellis panel.
- 15 . Existing Brick wall fence.
- 20 . New conservatory Flat glass wall.  
Material : Aluminium.  
Sizes : 2500 x 1650 mm  
Colour : Dark Grey.

RS Architects 31 Kenner Drive Barnet EN5 2NW www.rsarchitects.co.uk info@rsarchitects.co.uk 020 8449 5441	PROJECT    5 Countess Road, NW5 2NS	
	TITLE    Proposed Section bb	
	DATE    October 2015	DRAWN    ASR
	SCALE    1:50 @ A3	CHECK
	STATUS    Planning	
	DWG NO.    CBCR 3602	REV    C

