



DO NOT SCALE FROM THIS DRAWING. ALL DIMENSIONS TO BE CHECKED ON SITE. ANY DISCREPANCIES MUST BE REPORTED TO THE ARCHITECT FOR VERIFICATION PRIOR TO COMMENCEMENT OF THE EFFECTED WORKS. IF IN DOUBT ASK. THIS DRAWING IS COPYRIGHT.

Rev No	Date	Revision note
P1	18.12.2015	Preliminary issue.


P1 18.12.2015 Preliminary issue.

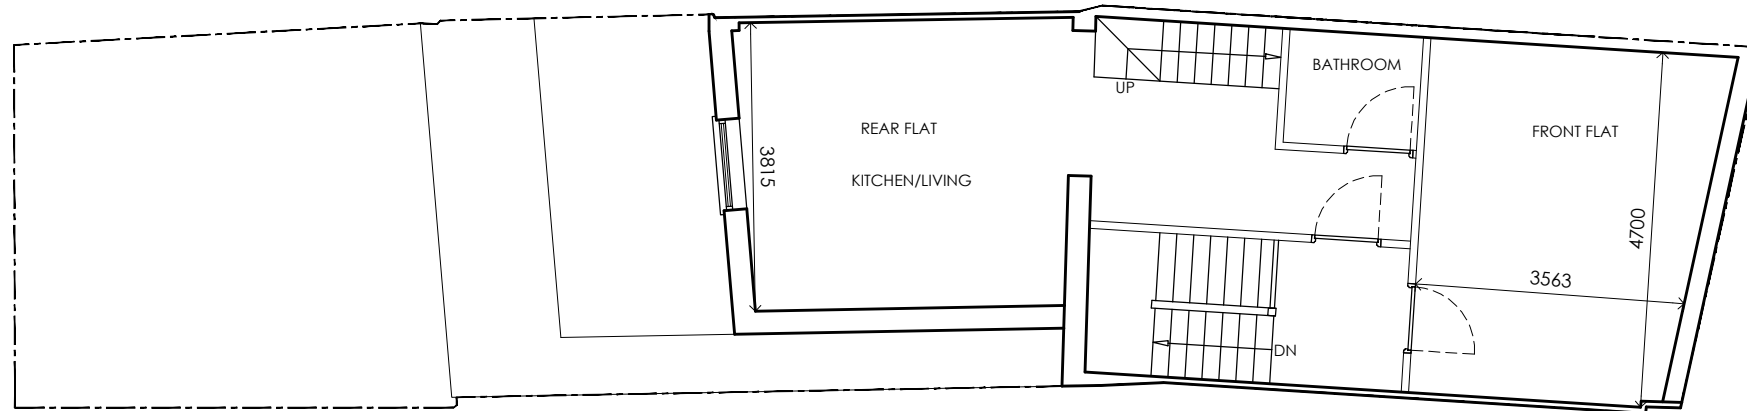


THIRD FLOOR PLAN

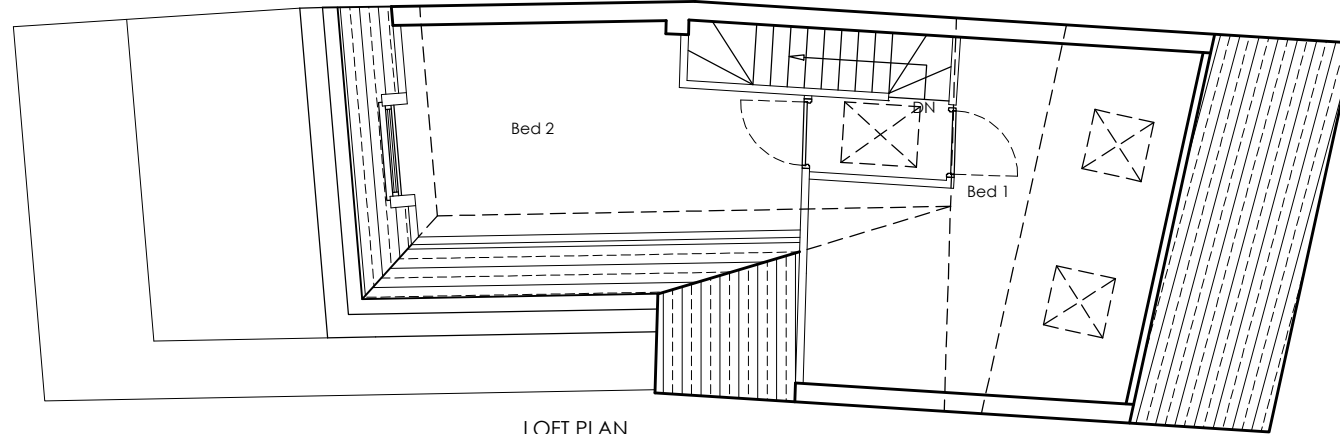

LOFT PLAN

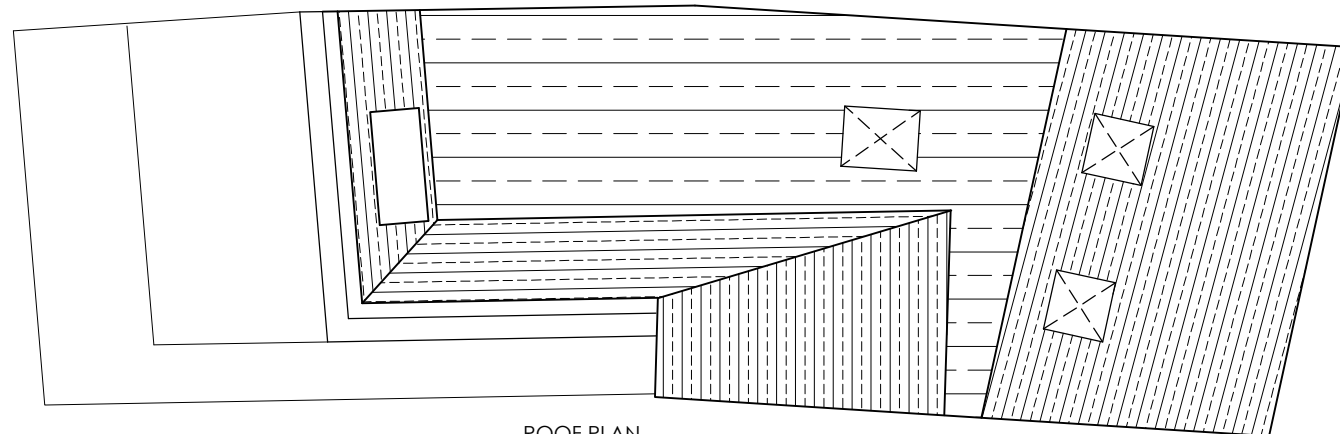

ROOF PLAN

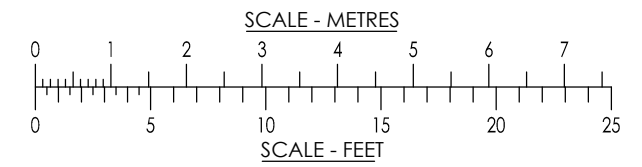

**jpb**  
architects

JOB TITLE  
48 STANHOPE STREET  
NW1 3EX

DRG TITLE  
PROPOSED FLOOR PLANS

SCALE  
1:100@A3

DATE  
OCT '15

CEDAR HOUSE  
VINE LANE HILLINGDON  
UXBRIDGE UB10 0NF  
TEL: (01895) 272 446  
FAX: (01895) 272 483  
EMAIL: admin@jpbarchitects.co.uk

JOB NO.  
10588

DRG NO.  
121

REV  
P1