

DO NOT SCALE FROM THIS DRAWING. ALL DIMENSIONS TO BE CHECKED ON SITE. ANY DISCREPANCIES MUST BE REPORTED TO THE ARCHITECT FOR VERIFICATION PRIOR TO COMMENCEMENT OF THE EFFECTED WORKS. IF IN DOUBT ASK. THIS DRAWING IS COPYRIGHT.



Rev No	Date	Revision note
P1	18.12.2015	Preliminary issue.

A  
B  
C  
D  
E  
F

A  
B  
C  
D  
E  
F


ADJOINING PROPERTY

ADJOINING PROPERTY

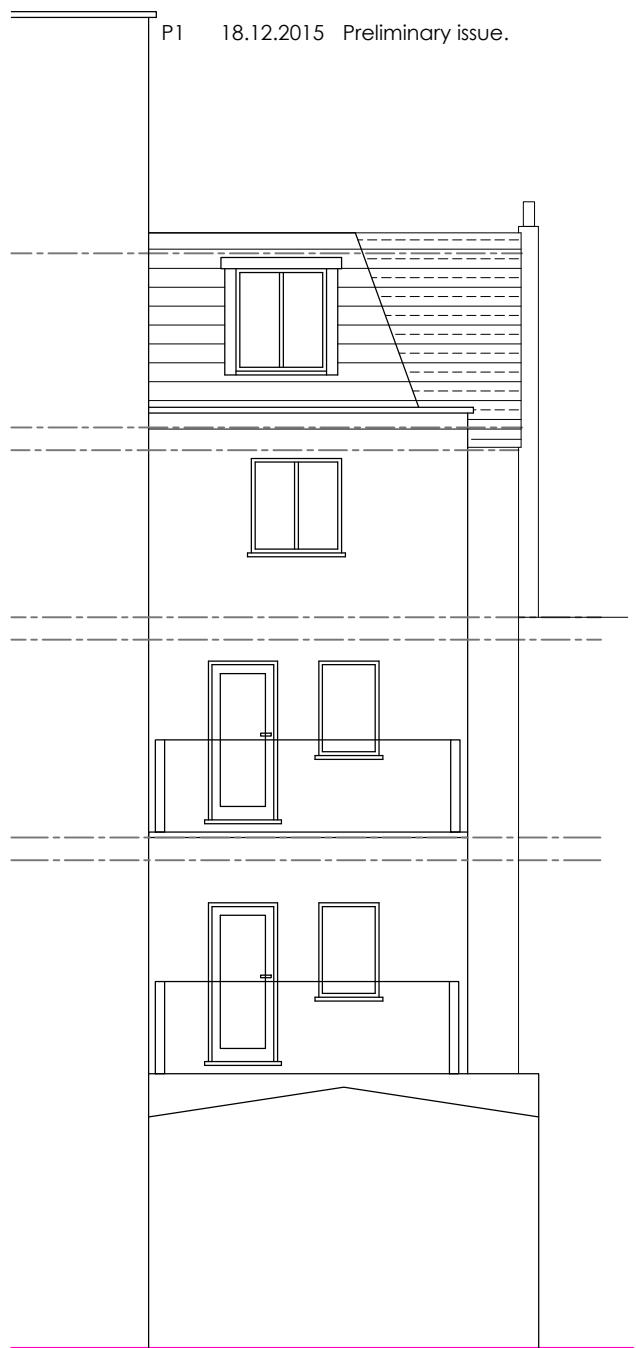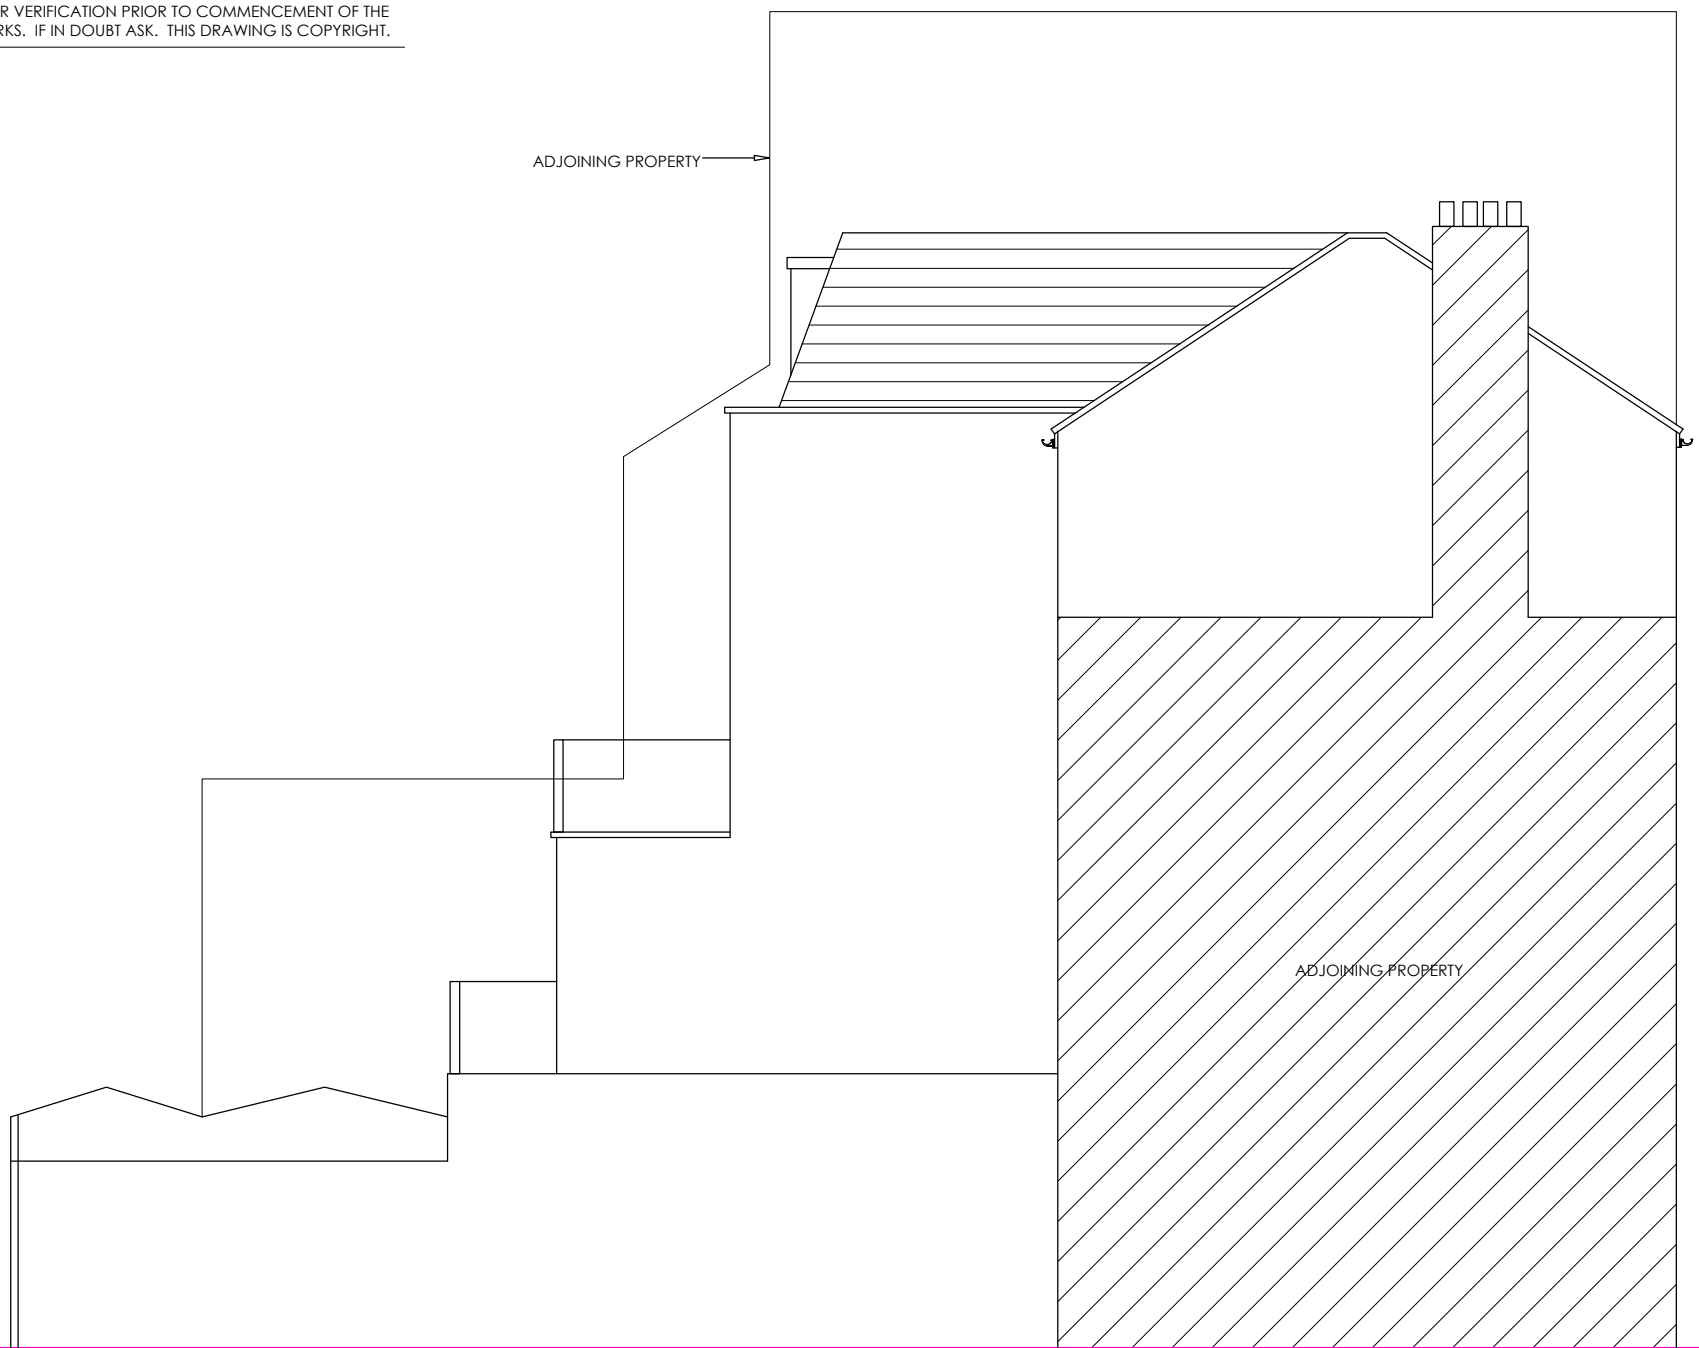


SIDE ELEVATION

REAR ELEVATION

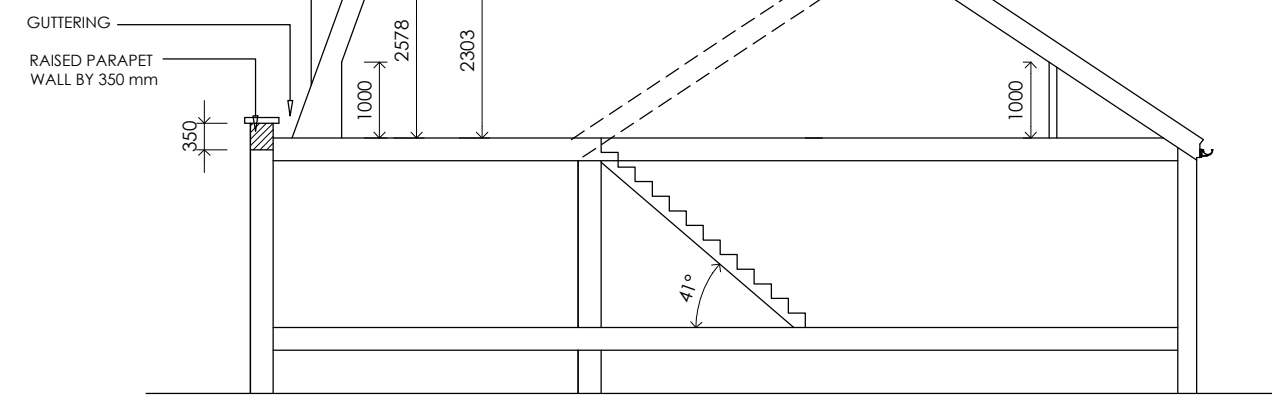

INDICATIVE SECTION

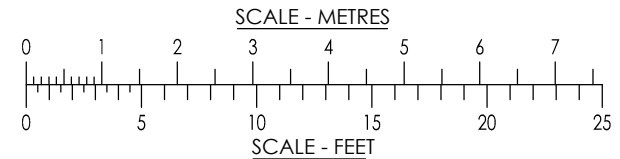

CEDAR HOUSE  
VINE LANE HILLINGDON  
UXBRIDGE UB10 0NF  
TEL: (01895) 272 446  
FAX: (01895) 272 483  
EMAIL: admin@jpbarchitects.co.uk

JOB TITLE  
48 STANHOPE STREET  
NW1 3EX

DRG TITLE  
PROPOSED ELEVATION AND SECTION

SCALE  
1:100@A3

DATE  
OCT '15

JOB NO.  
10588

DRG NO.  
125

REV  
P1