
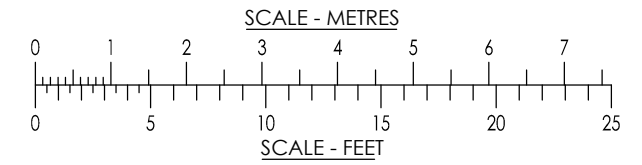
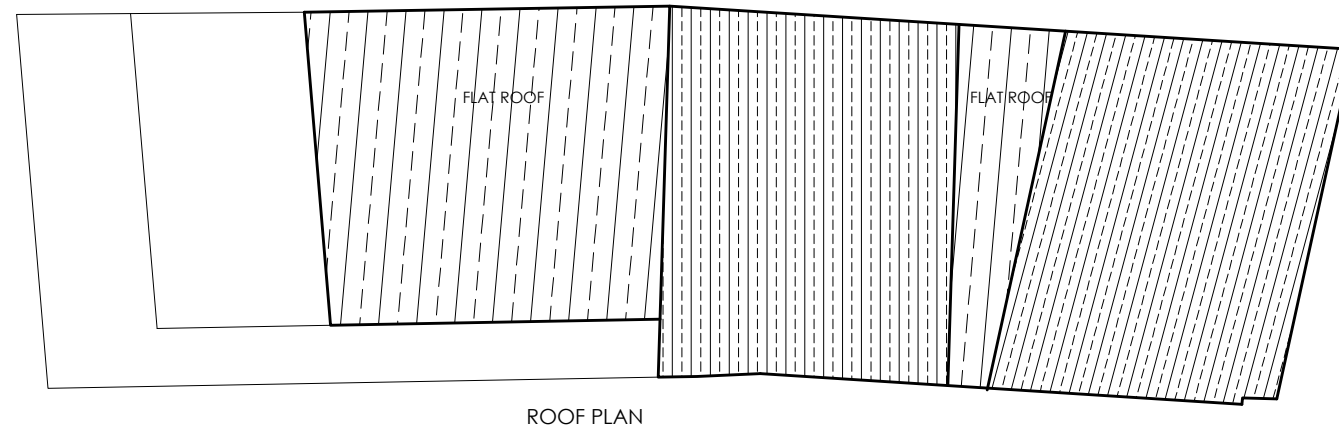
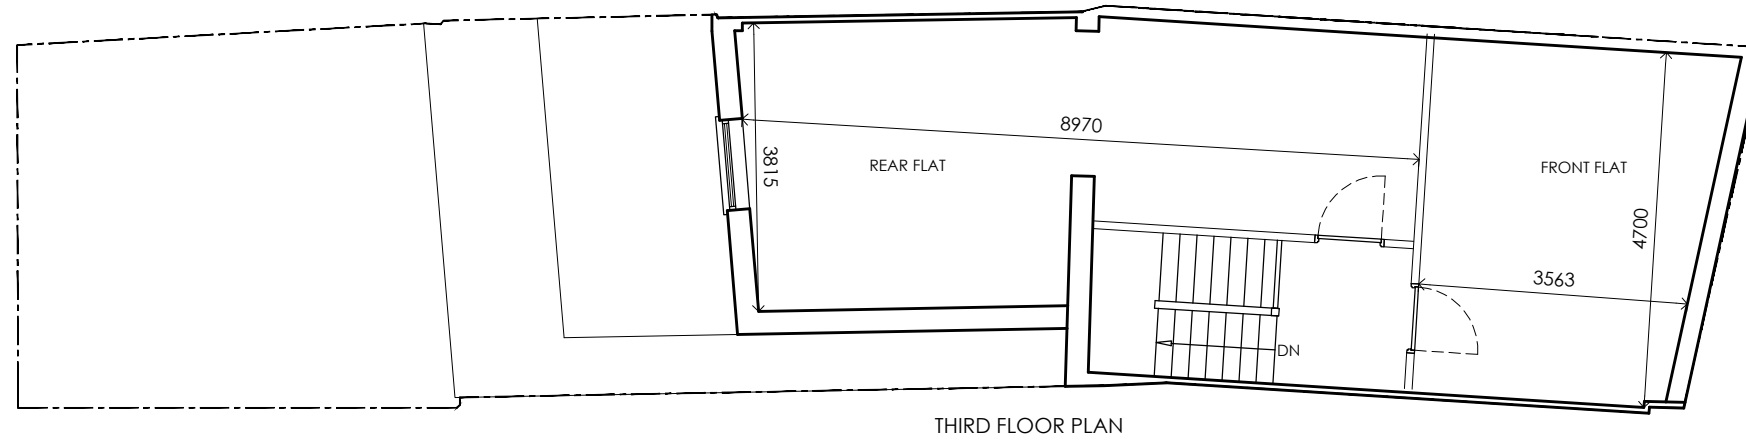


DO NOT SCALE FROM THIS DRAWING. ALL DIMENSIONS TO BE CHECKED ON SITE. ANY DISCREPANCIES MUST BE REPORTED TO THE ARCHITECT FOR VERIFICATION PRIOR TO COMMENCEMENT OF THE EFFECTED WORKS. IF IN DOUBT ASK. THIS DRAWING IS COPYRIGHT.

Rev No	Date	Revision note
P1	18.12.2015	Preliminary issue.

P1 18.12.2015 Preliminary issue.

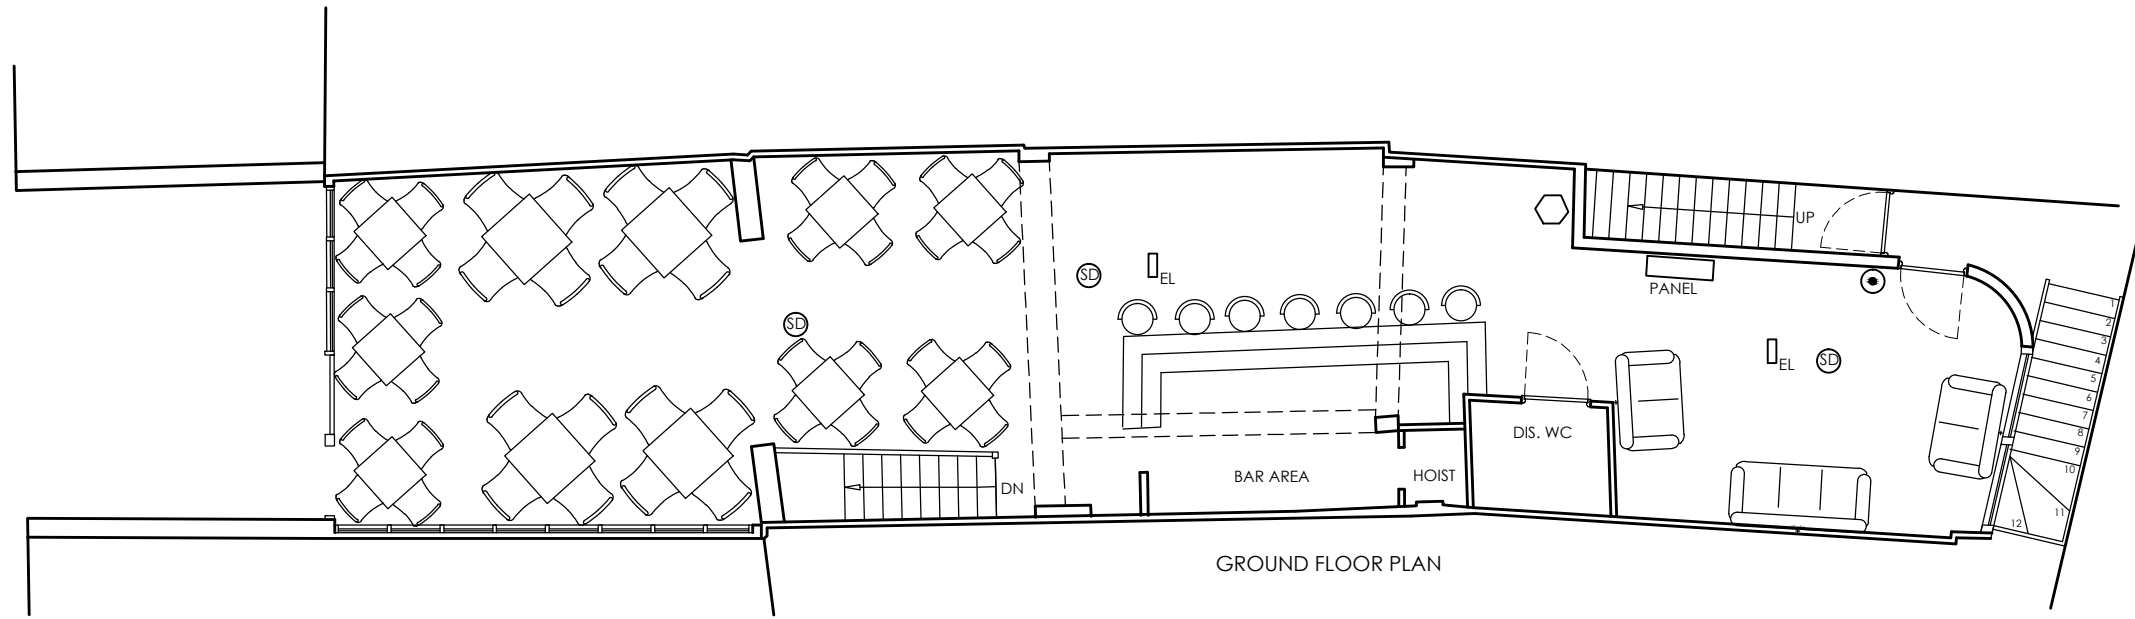

jpb
architects

JOB TITLE
48 STANHOPE STREET
NW1 3EX

DRG TITLE
EXISTING FLOOR PLANS

SCALE
1:100@A3

DATE
OCT '15

CEDAR HOUSE
VINE LANE HILLINGDON
UXBRIDGE UB10 0NF

TEL: (01895) 272 446
FAX: (01895) 272 483
EMAIL: admin@jpbarchitects.co.uk

JOB NO.
10588

DRG NO.
111

REV
P1