




ENTRANCE CANOPY PLAN DETAIL B
SCALE 1:20

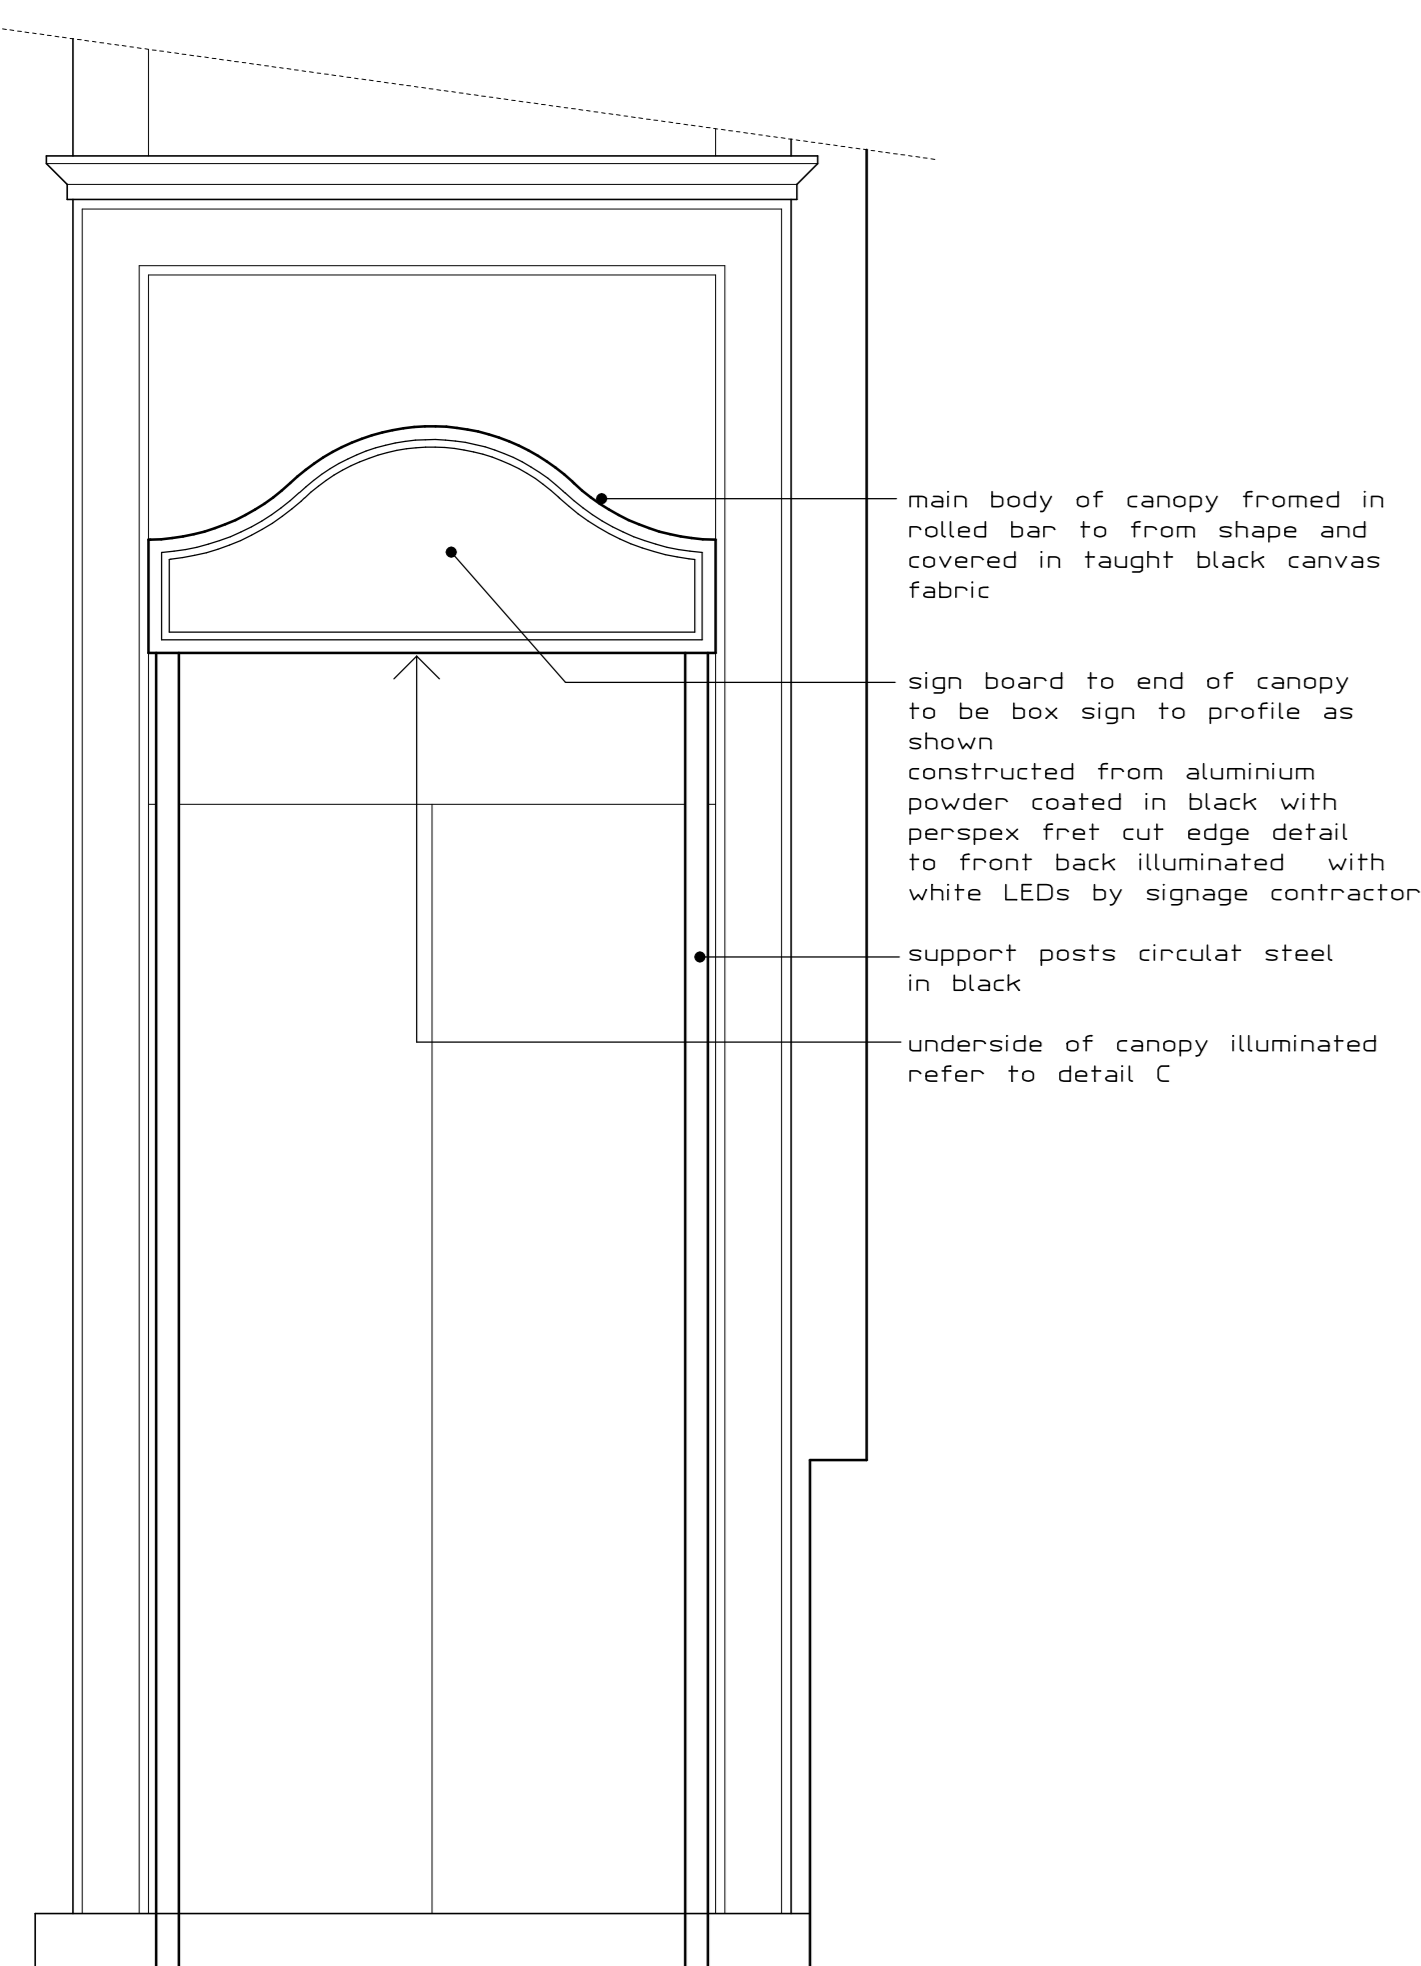

ENTRANCE CANOPY DETAIL A
SCALE 1:20

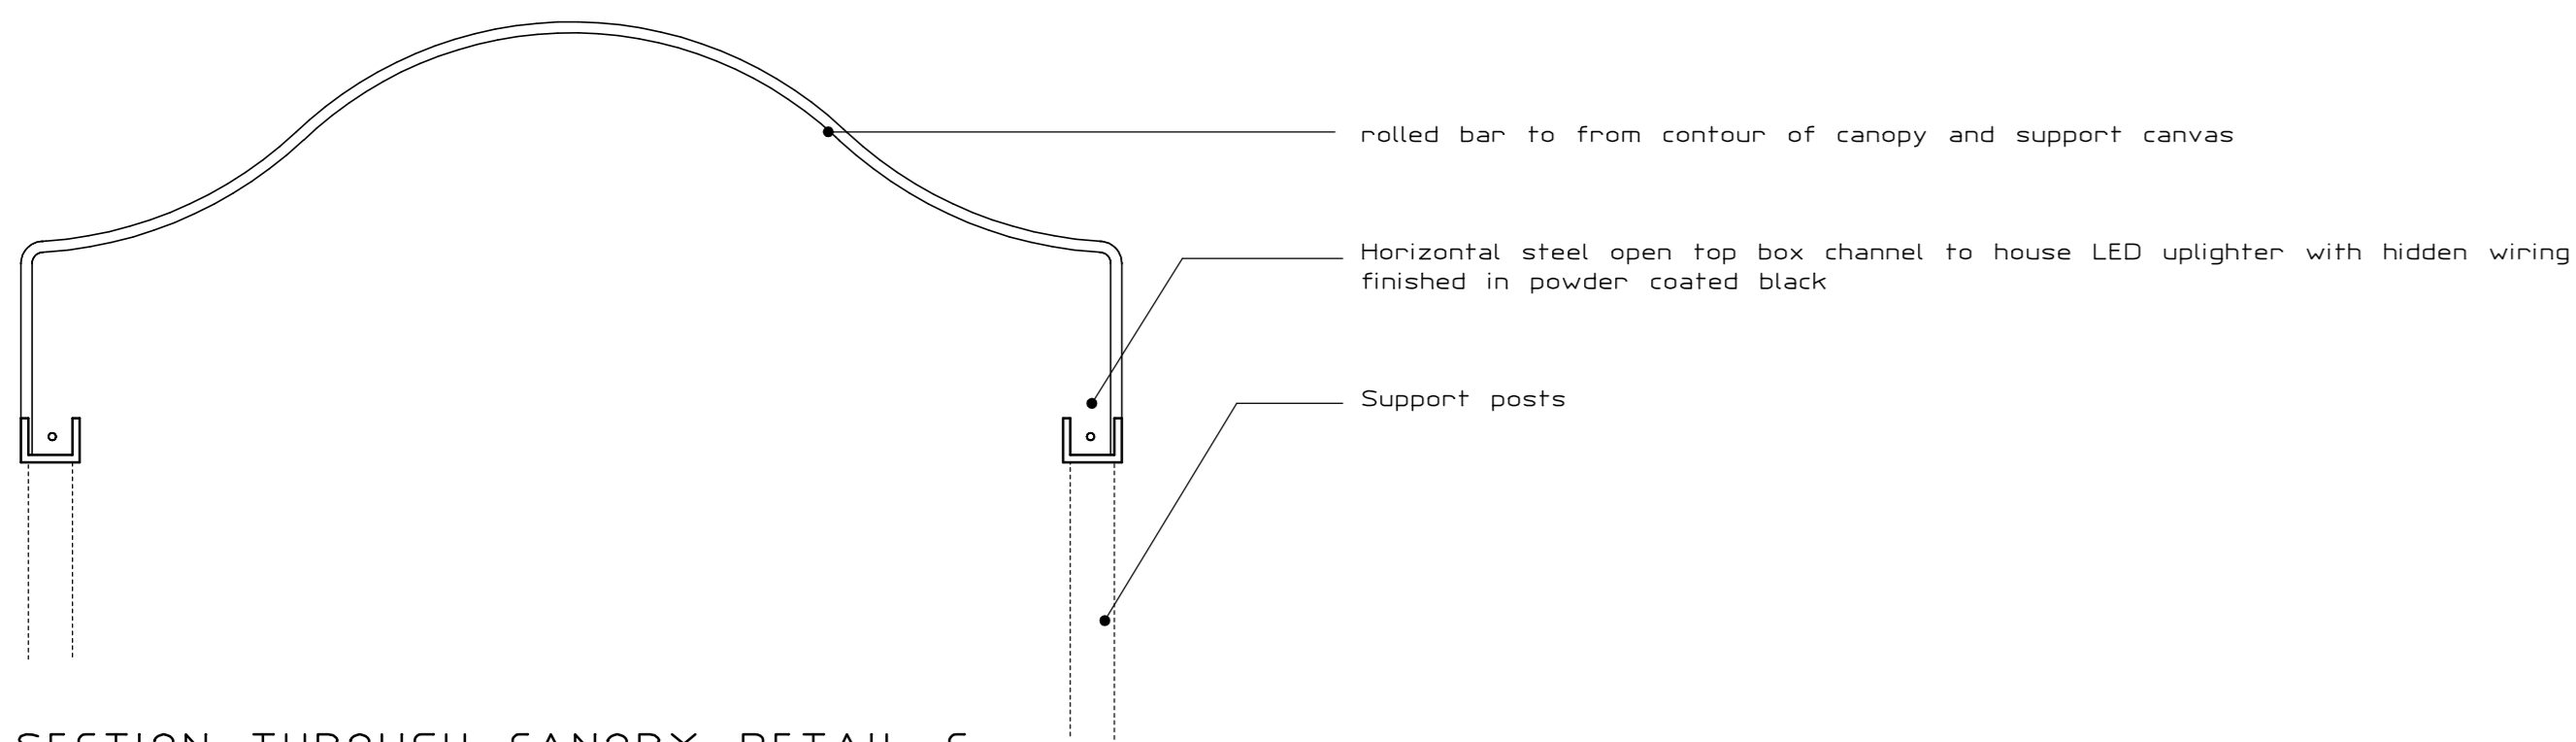


SECTION THROUGH CANOPY DETAIL C
SCALE 1:10

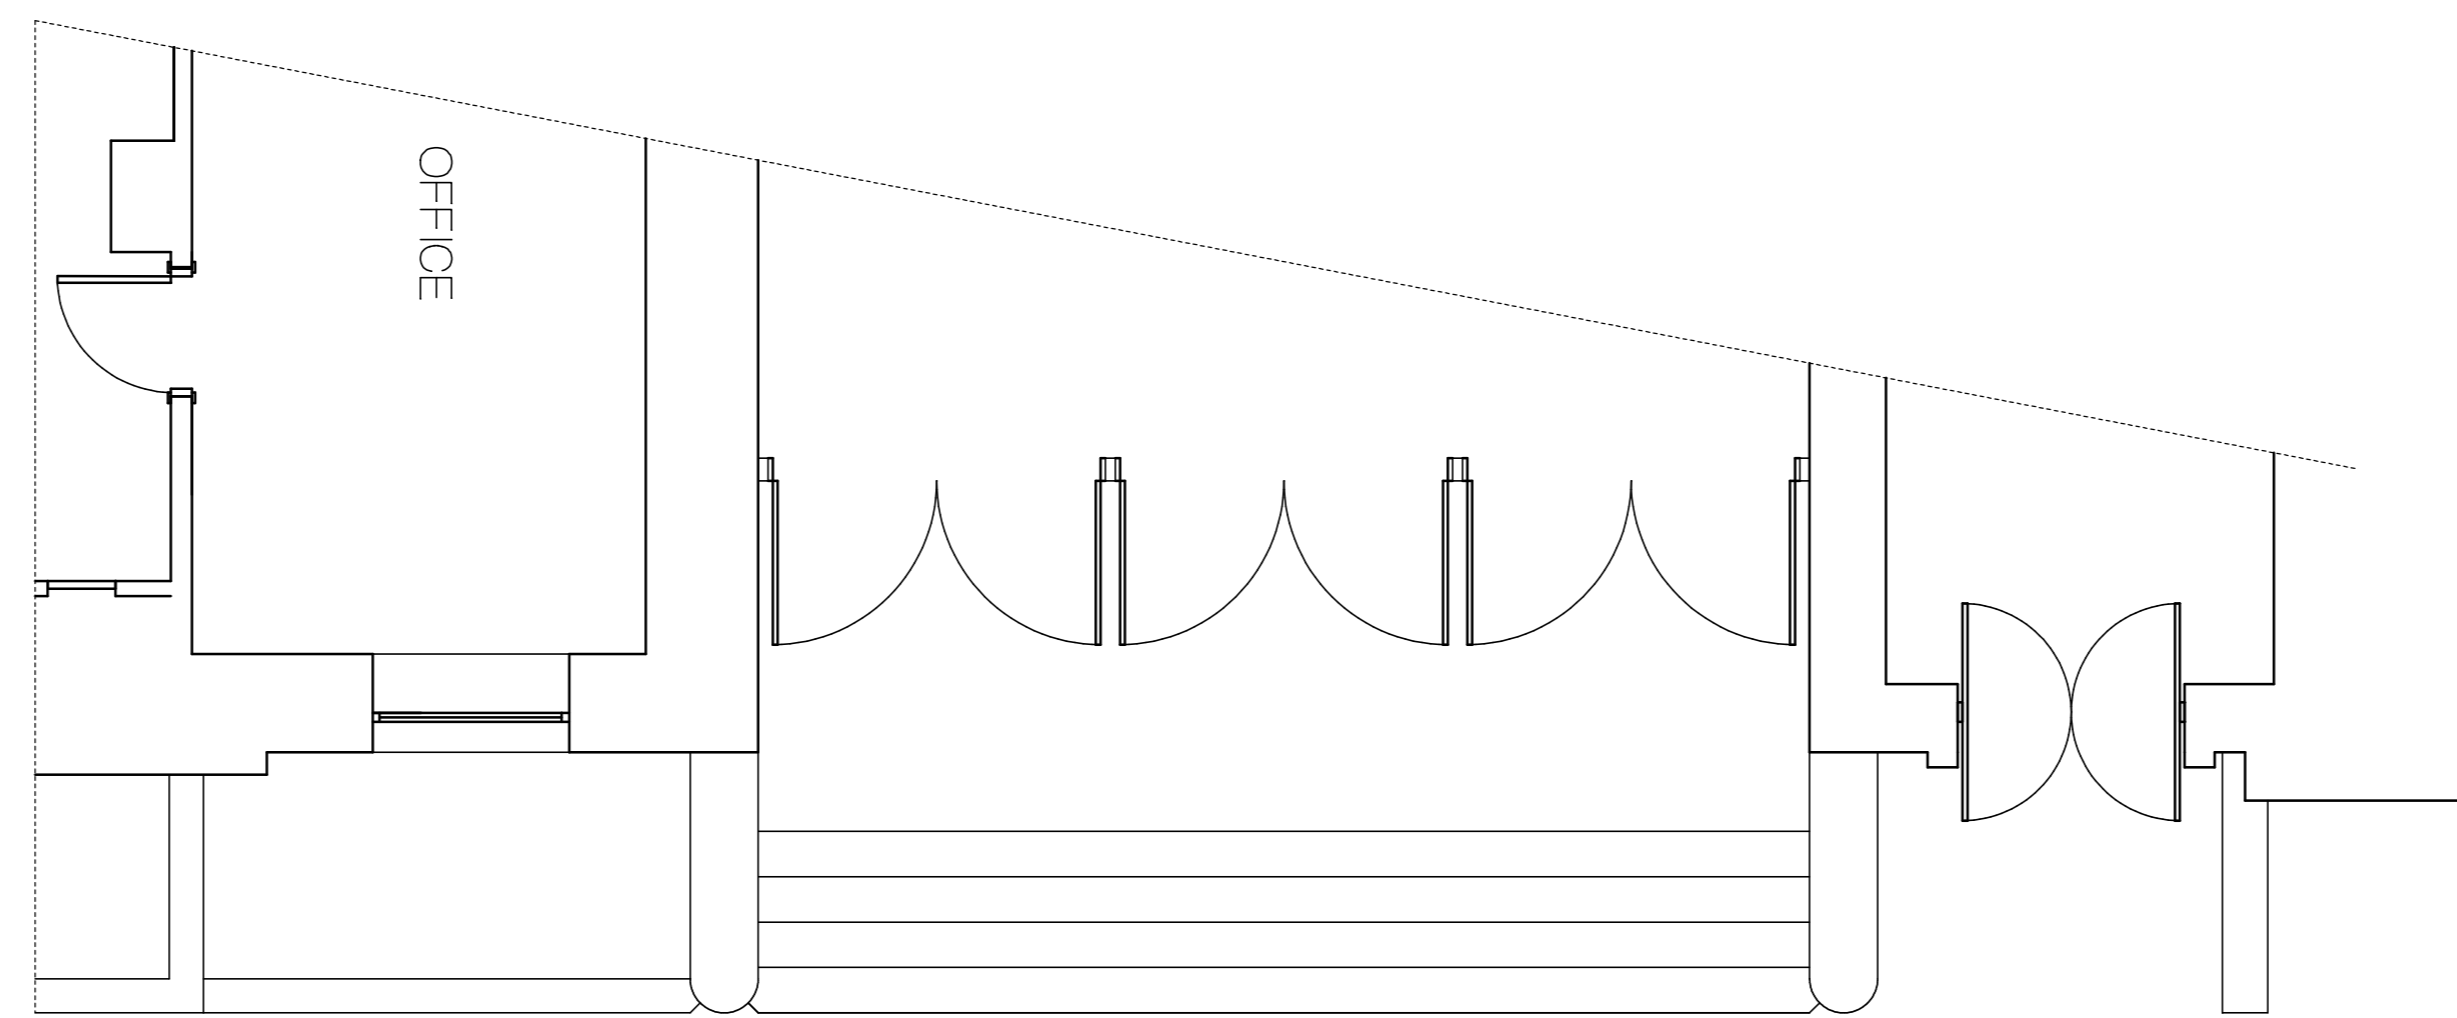

EXISTING PART PLAN
61-63 GREAT QUEEN STREET
SCALE 1:50



EXISTING FRONT ELEVATION
61-63 GREAT QUEEN STREET
SCALE 1:50

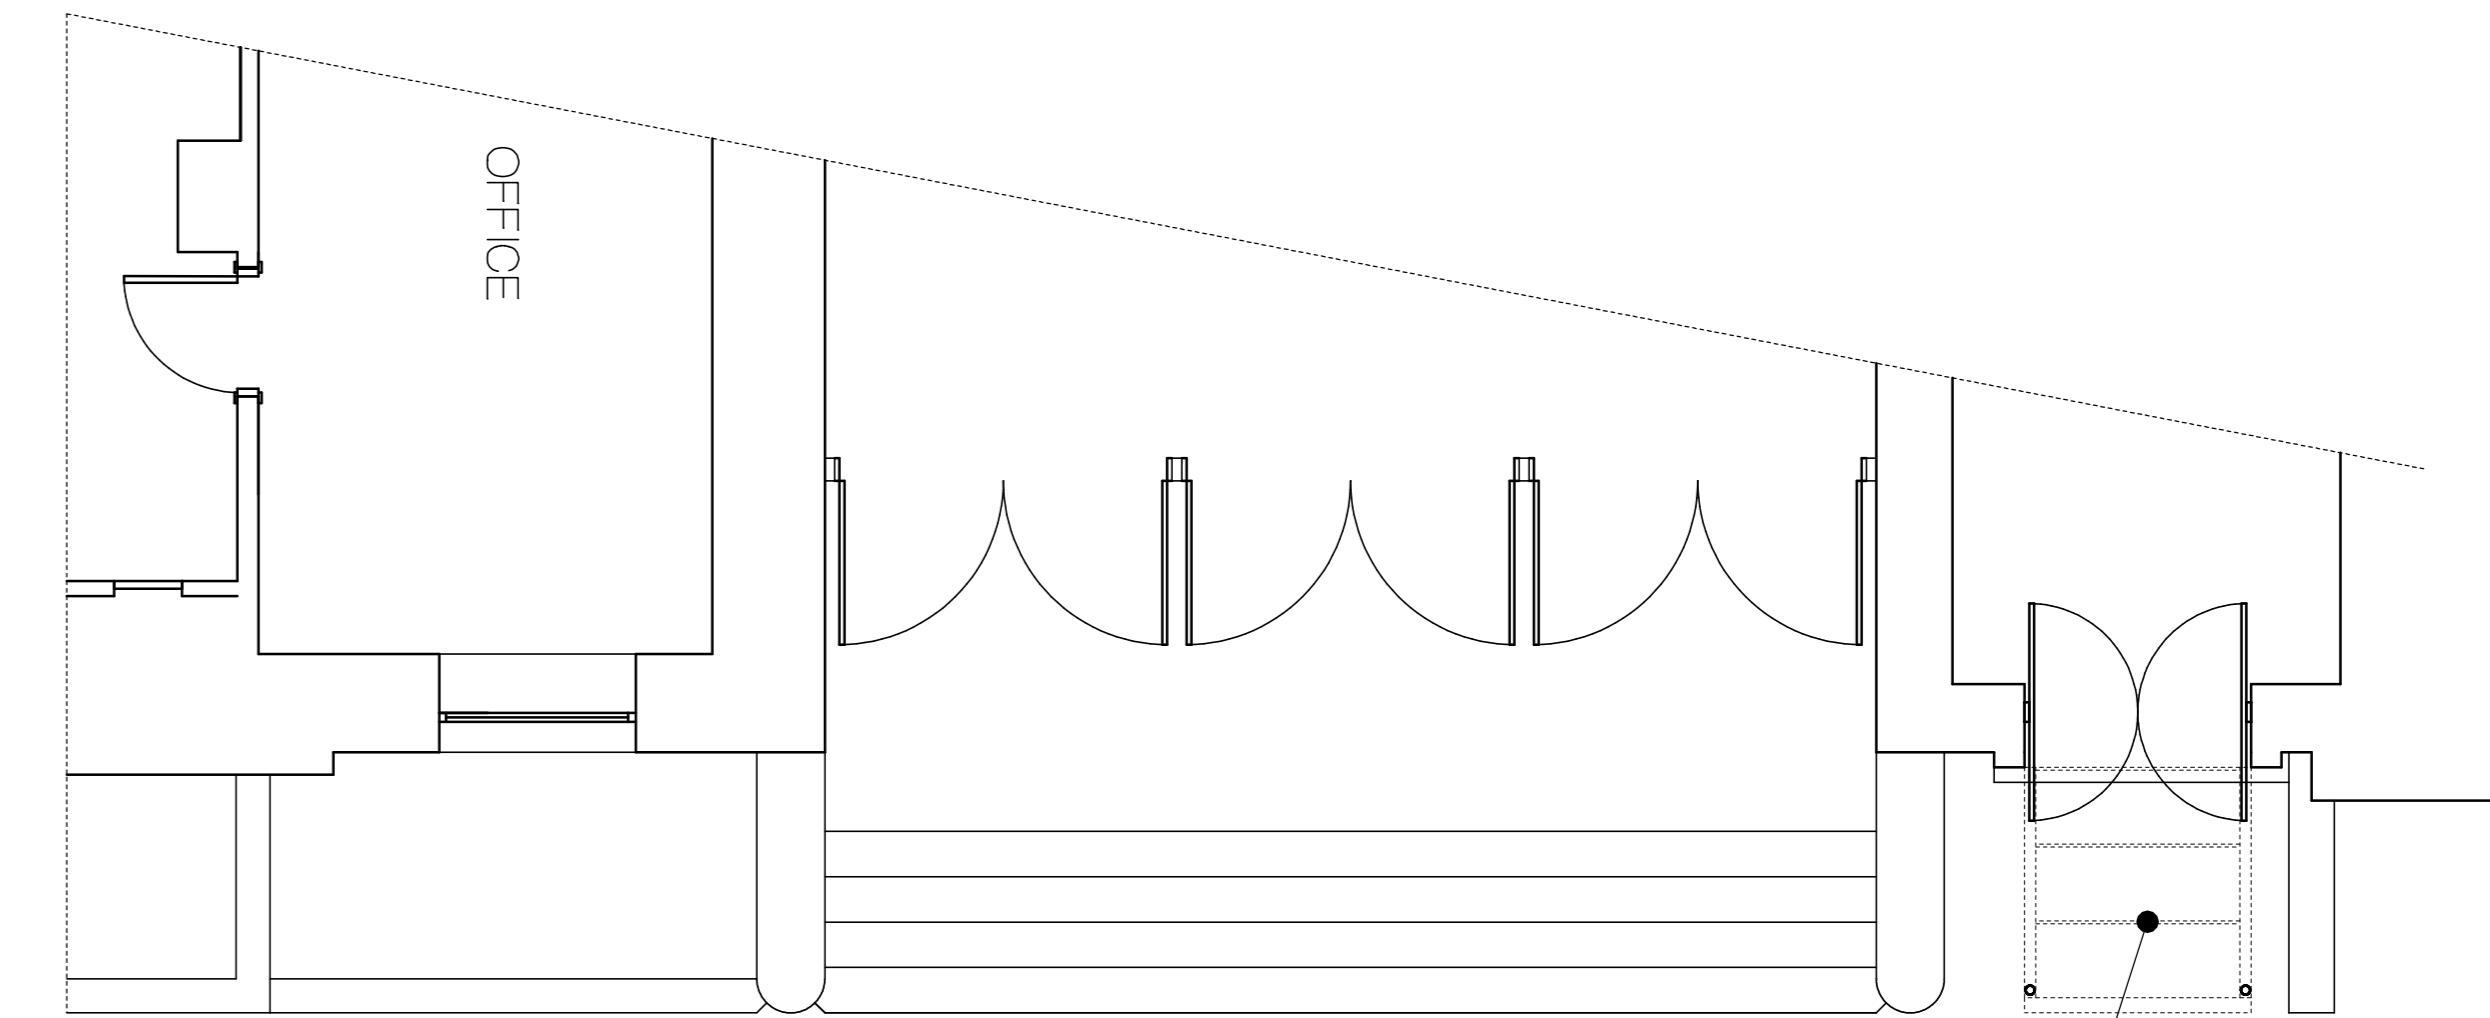

PROPOSED PART PLAN
61-63 GREAT QUEEN STREET
SCALE 1:50



PROPOSED FRONT ELEVATION
61-63 GREAT QUEEN STREET
SCALE 1:50

REV.	DESCRIPTION:	DATE:	PROJECT:	INFORMATION	
			SWAY, GREAT QUEEN STREET, LONDON		
			TITLE: EXISTING AND PROPOSED ELEVATIONS 61-63 GT QUEEN ST	COMMENT	
			CLIENT: NOVUS LEISURE	SCALE: 1:50 AD	APPROVAL
			DATE: SEPT 15	DRAWN BY: MF	TENDER
			DRAWING NO.: 5120-15-042	REVISION:	CONSTRUCTION
			DAKOTA HOUSE OF DESIGN 1 DINGDALE PLACE SANDYFORD NEWCASTLE UPON TYNE NE2 1BD UNITED KINGDOM		
<small>ALL DIMENSIONS TO BE CHECKED ON SITE BEFORE ANY WORK COMMENCES ANY DISCREPANCIES TO BE REPORTED TO THE SUPERVISOR DESIGNER</small>			<small>WWW.DAKOTAHOUSEOFDESIGN.COM</small>		<small>T: +44 (0) 191 261 0261</small>