



ROOF PLAN AS PROPOSED

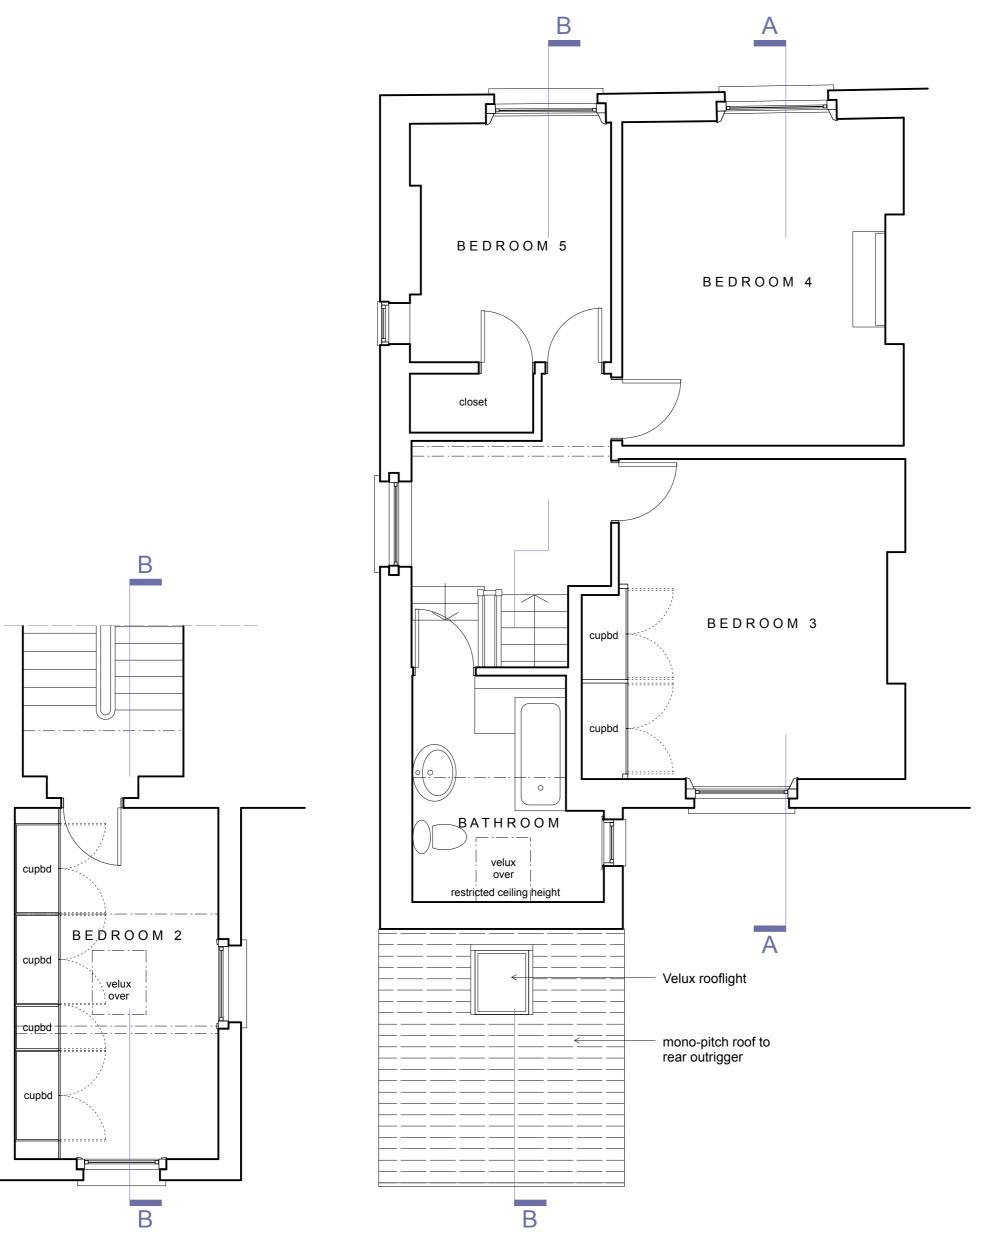

SECOND FLOOR /

PLAN AS EXISTING

UPPER SECOND FLOOR

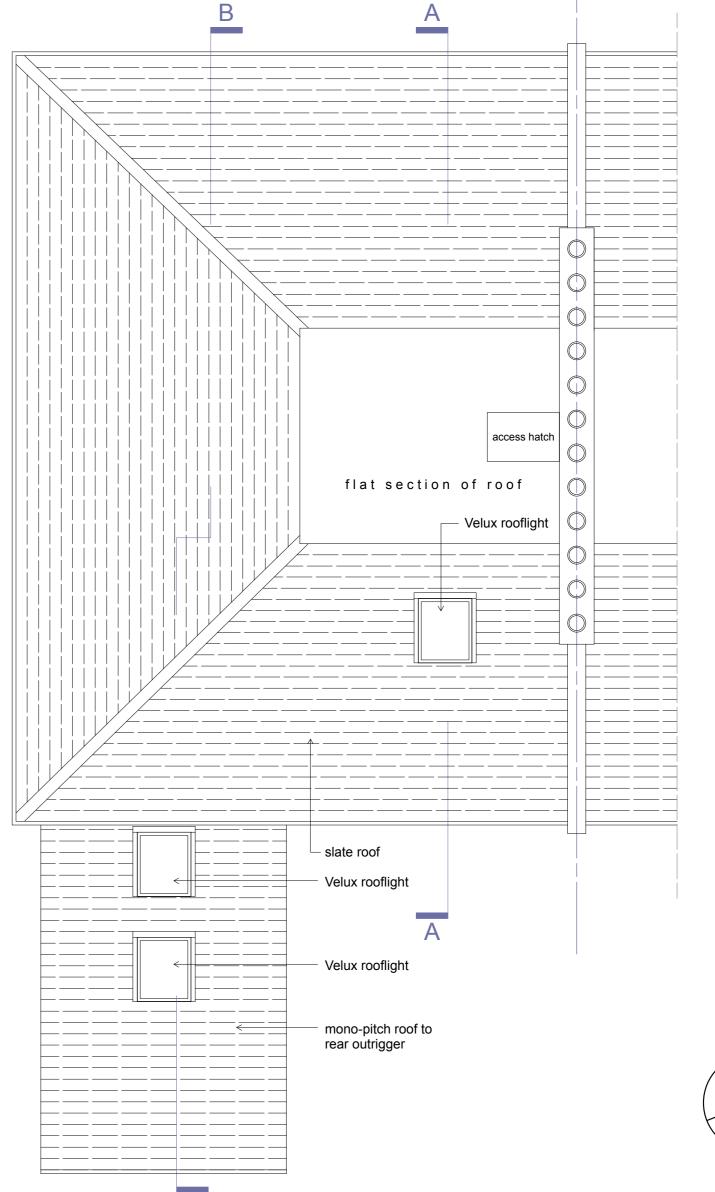

JONES ASSOCIATES

Architects

Studio 25 Bickerton House 25 Bickerton Road, London N19 5JT tel 020 7281 3634 fax 020 7281 1202

tel 020 7281 3634 fax 020 7281 1202 **Job:** 19 Lawford Road, London NW5 2LH

Dwg: SECOND FLOOR AND ROOF PLANS AS EXISTING AND AS PROPOSED

Scale: 1:50@A1 Date: Feb '16 Dwg no: GA.01/A



LOWER SECOND FLOOR

PLAN AS EXISTING

and second floors)

(half-level between first

ROOF PLAN AS EXISTING