


Ground Floor Office
33 Belsize Lane
London NW3 5AS


Office: +44 (0) 207 431 9014
s.sandle@xularchitecture.co.uk
www.xularchitecture.co.uk

PLEASE NOTE:

1. ALL DIMENSIONS TO BE CHECKED ON SITE BEFORE FABRICATION.
 2. CONTRACTOR TO REFER TO ENGINEERS DRAWINGS BEFORE PROCEEDING WITH WORKS.
 3. ALL DRAWINGS AND DESIGNS ARE COVERED BY DESIGN RIGHT (INTELLECTUAL PROPERTY), AND MAY NOT BE DISTRIBUTED, COPIED OR ISSUE WITHOUT WRITTEN PERMISSION OF XUL ARCHITECTURE.
 4. ALL DESIGN CONCEPTS ARE THE SOLE PROPERTY OF XUL ARCHITECTURE AND NO ADAPTATIONS, REPRODUCTIONS OR COPIES MAY BE MADE WITHOUT WRITTEN PERMISSION OF XUL ARCHITECTURE.
 5. THESE DRAWINGS ARE SUBJECT TO ANY VARIATION REQUIRED OR RECOMMENDATION BY ANY STATUTORY AUTHORITY, OR FOR THE BETTER CARRYING OUT OF THE WORKS.
 6. SAMPLES TO BE PROVIDED BY CONTRACTOR FOR XUL ARCHITECTURE APPROVAL.
 7. ALL FINISHES TO XUL ARCHITECTURE SATISFACTION.
 8. ALL DRAWINGS TO BE APPROVED BY XUL ARCHITECTURE BEFORE CONSTRUCTION.
- ADDITIONAL NOTES:**

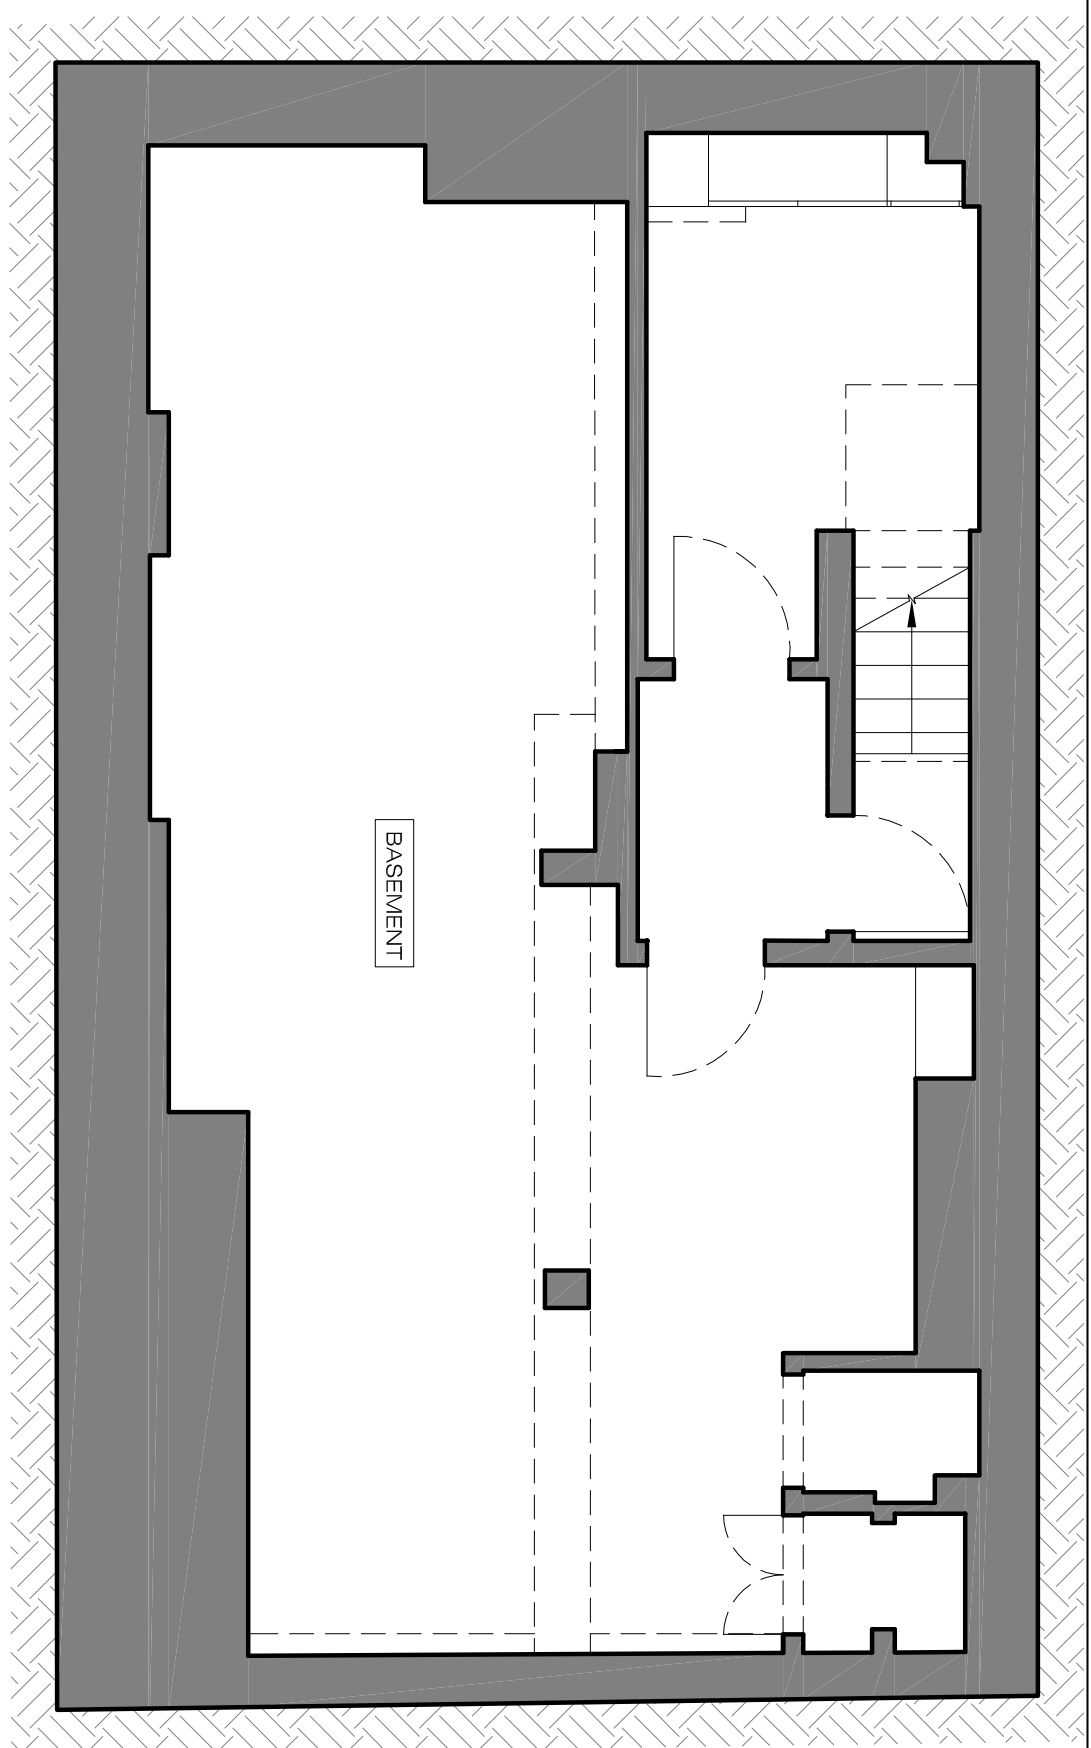

EXISTING
Basement Plan
SCALE 1:50@A3
EX-01

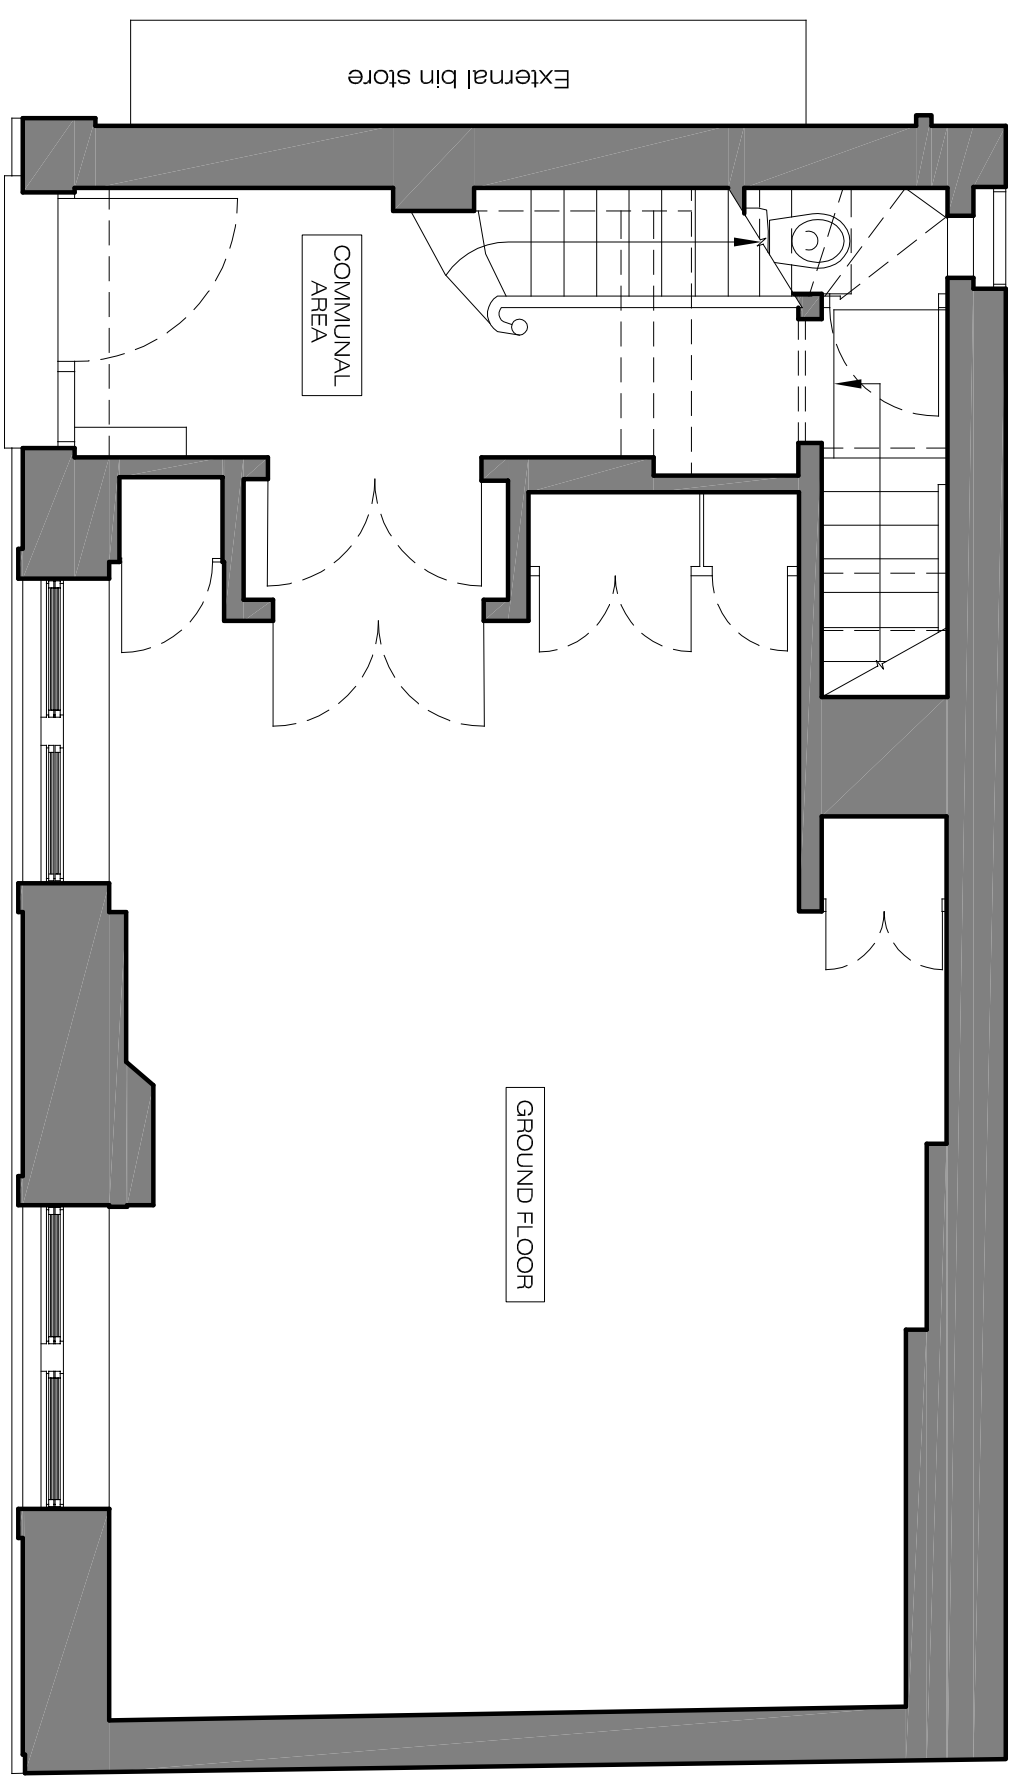

BELSIZE CRESCENT

BURDETT MEWS

EXISTING
Ground Floor Plan
SCALE 1:50@A3
EX-01

REVISIONS			
No	Date	Description Issue For	Issue By
00	24/11/15	Information	CC
01	15/03/16	Information	YR
02	30/03/16	Planning	CC

Client PRIVATE CLIENT	
Project 3 Belsize Crescent London NW3 5QY	
Title EXISTING Basement & Ground Floor Plan	
Scale 1:50@A3	Dwg. No. EX-01
Date 30/03/16	Rev. 02
Drawn CC	Project Number 15 09
Checked CC	