

**PLEASE NOTE:**

1. ALL DIMENSIONS TO BE CHECKED ON SITE BEFORE FABRICATION.
2. CONTRACTOR TO REFER TO ENGINEERS DRAWINGS BEFORE PROCEEDING WITH WORKS.
3. ALL DRAWINGS AND DESIGNS ARE COVERED BY DESIGN RIGHT (INTELLECTUAL PROPERTY), AND MAY NOT BE DISTRIBUTED, COPIED OR ISSUED WITHOUT WRITTEN PERMISSION OF XUL ARCHITECTURE.
4. ALL DESIGN CONCEPTS ARE THE SOLE PROPERTY OF XUL ARCHITECTURE AND NO ADAPTATIONS, REPRODUCTIONS OR COPIES MAY BE MADE WITHOUT WRITTEN PERMISSION OF XUL ARCHITECTURE.
5. THESE DRAWINGS ARE SUBJECT TO ANY VARIATION REQUIRED OR RECOMMENDATION BY ANY STATUTORY AUTHORITY OR FOR THE BETTER CARRYING OUT OF THE WORKS.
6. SAMPLES TO BE PROVIDED BY CONTRACTOR FOR XUL ARCHITECTURE APPROVAL.
7. ALL FINISHES TO XUL ARCHITECTURE SATISFACTION.
8. ALL DRAWINGS TO BE APPROVED BY XUL ARCHITECTURE BEFORE CONSTRUCTION.


**ADDITIONAL NOTES:**

**REVISIONS**

No	Date	Description Issue For	Issue By
00	24/11/15	Information	CC
01	15/03/16	Information	YR
02	30/03/16	Planning	AM

<b>Client</b> <b>PRIVATE CLIENT</b>	
<b>Project</b> 3 Belsize Crescent London NW3 5QY	
<b>Title</b> PROPOSED Rear Elevation	

<b>Scale</b> 1:100@A3	<b>Dwg. No.</b> PA-04	<b>Rev.</b> 02
<b>Date</b> 30/03/16	<b>Project Number</b> YR 15_09	
<b>Drawn</b> YR	<b>Checked</b> CC	

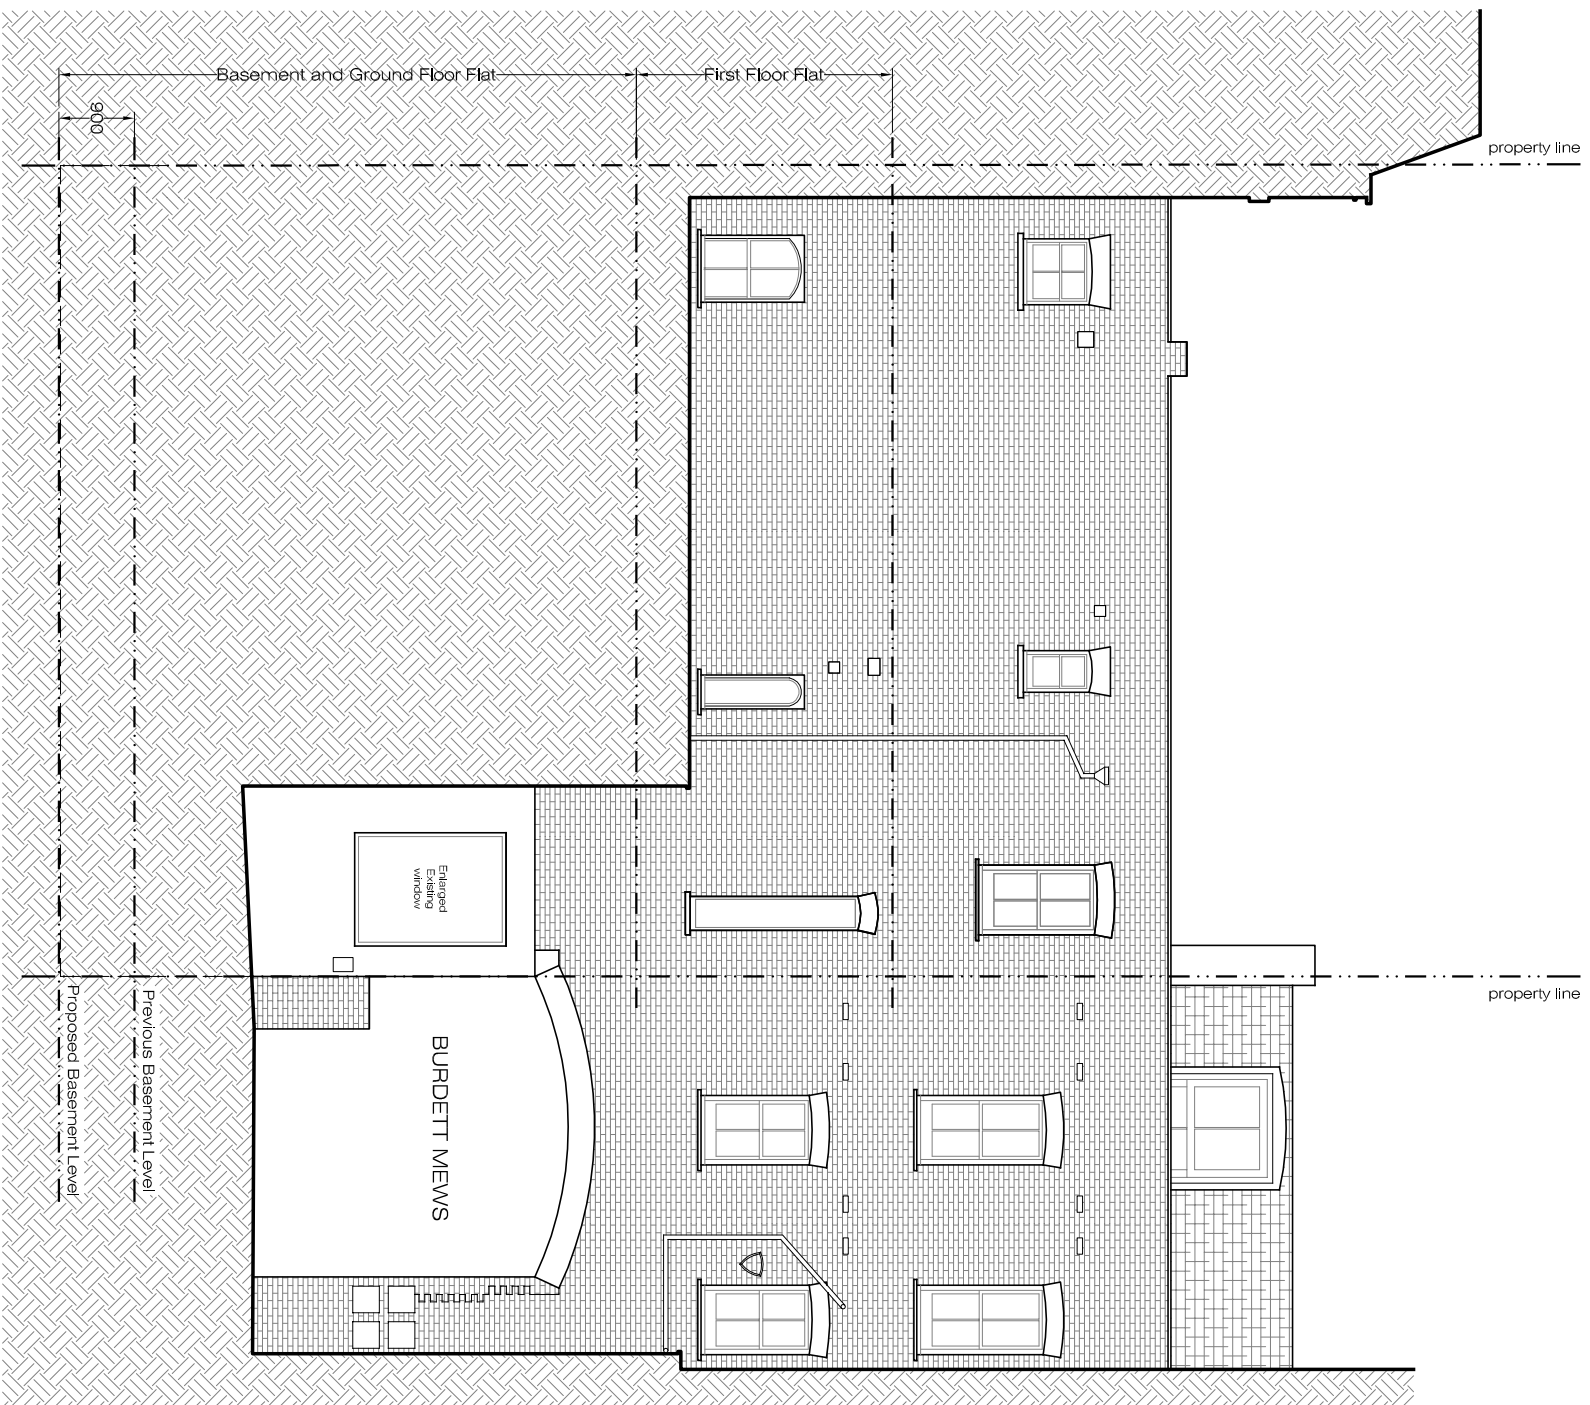

PROPOSED  
Rear Elevation  
SCALE 1:100@A3  
PA-04



<b>Scale</b> 1:100@A3	<b>Dwg. No.</b> PA-04	<b>Rev.</b> 02
<b>Date</b> 30/03/16	<b>Project Number</b> YR 15_09	
<b>Drawn</b> YR	<b>Checked</b> CC	