

LOWER GROUND FLOOR PLAN
25A BELSIZE PARK GARDENS
SCALE: 1:50 MARCH 2016

planned works as detailed on the drawings to establish whether the works fall within the scope of the Act which required adjoining property owners to be served with a statutory notice.

C.D.M. Regulations 2015:
These drawings have been produced for the purpose of applying for Planning and Building Regulations only. If the project progresses on to site without the involvement of Horatio Hills Ltd., the client and contractor must ensure that they fulfil the duties in respect of the construction (Design and Management) Regulations 1994.




brick



revision:
* 08.02.2018
PROPOSED CONSERVATOR
25A BELSIZE PARK GARD
SCALE 1:50

NICHOLAS HILLS IN CONJUNCTION WITH
HORATIO HILLS Ltd.
ARCHITECTURE & DESIGN

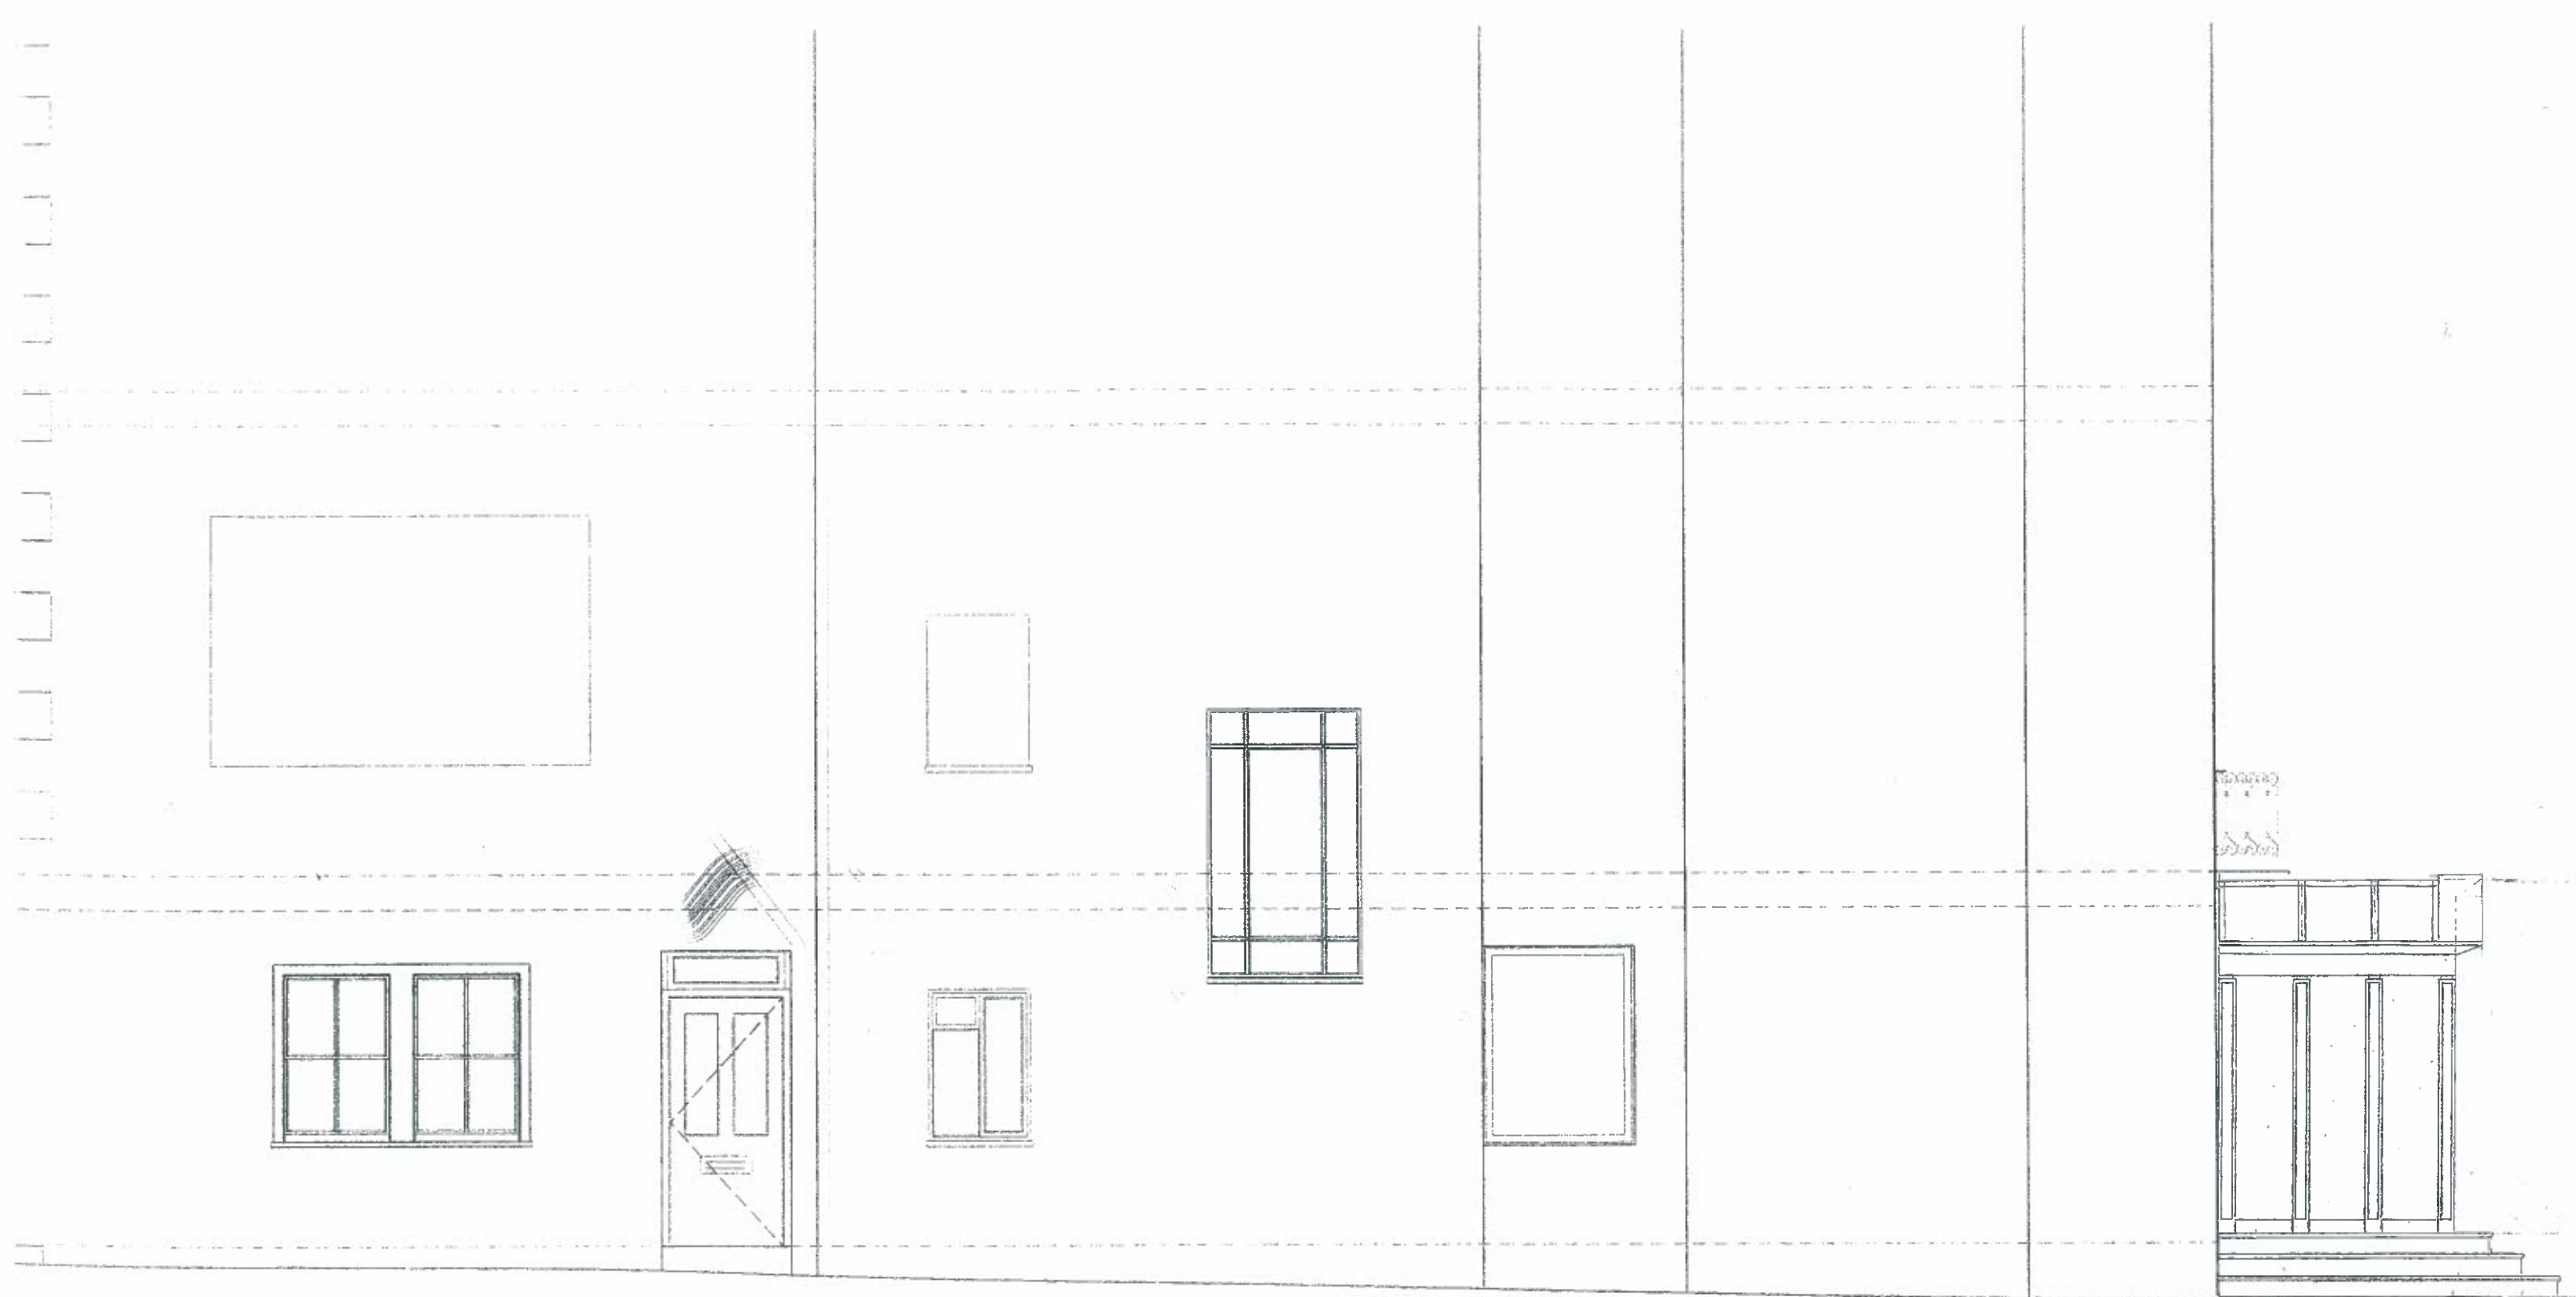

revision
03/03/2016



PROPOSED SIDE ELEVATION

Nicholas Hills Architects
 Architects & Planners
 t: +44 (0) 1328 700 700
 e: nicholas@nicholashills.co.uk
 w: www.nicholashills.co.uk

drawing title	Side Elevation
client	Mr Gilead Cooper, QC
project	25 Belsize Gardens, NW3
date	11/2016
scale	1:50
drawing number	25BPG_031