


EXISTING 1:100




EXISTING REAR ELEVATION

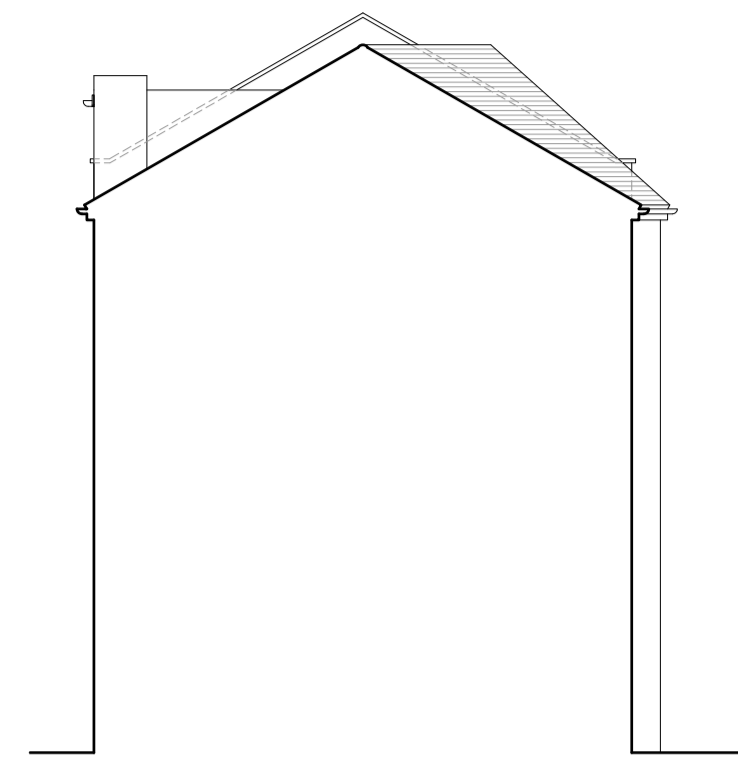

EXISTING SIDE ELEVATION




EXISTING FRONT ELEVATION

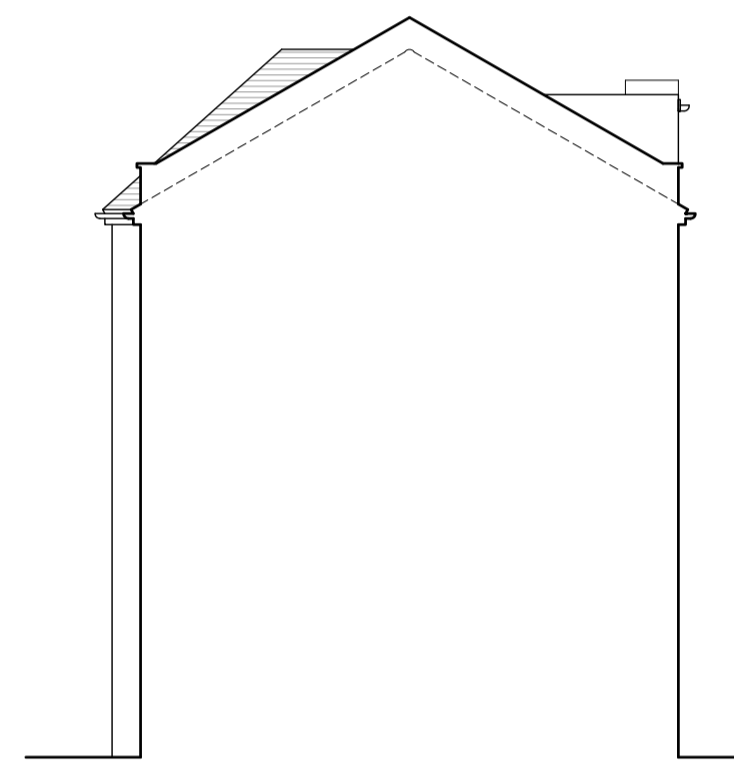


EXISTING SIDE ELEVATION

EXISTING 1:50

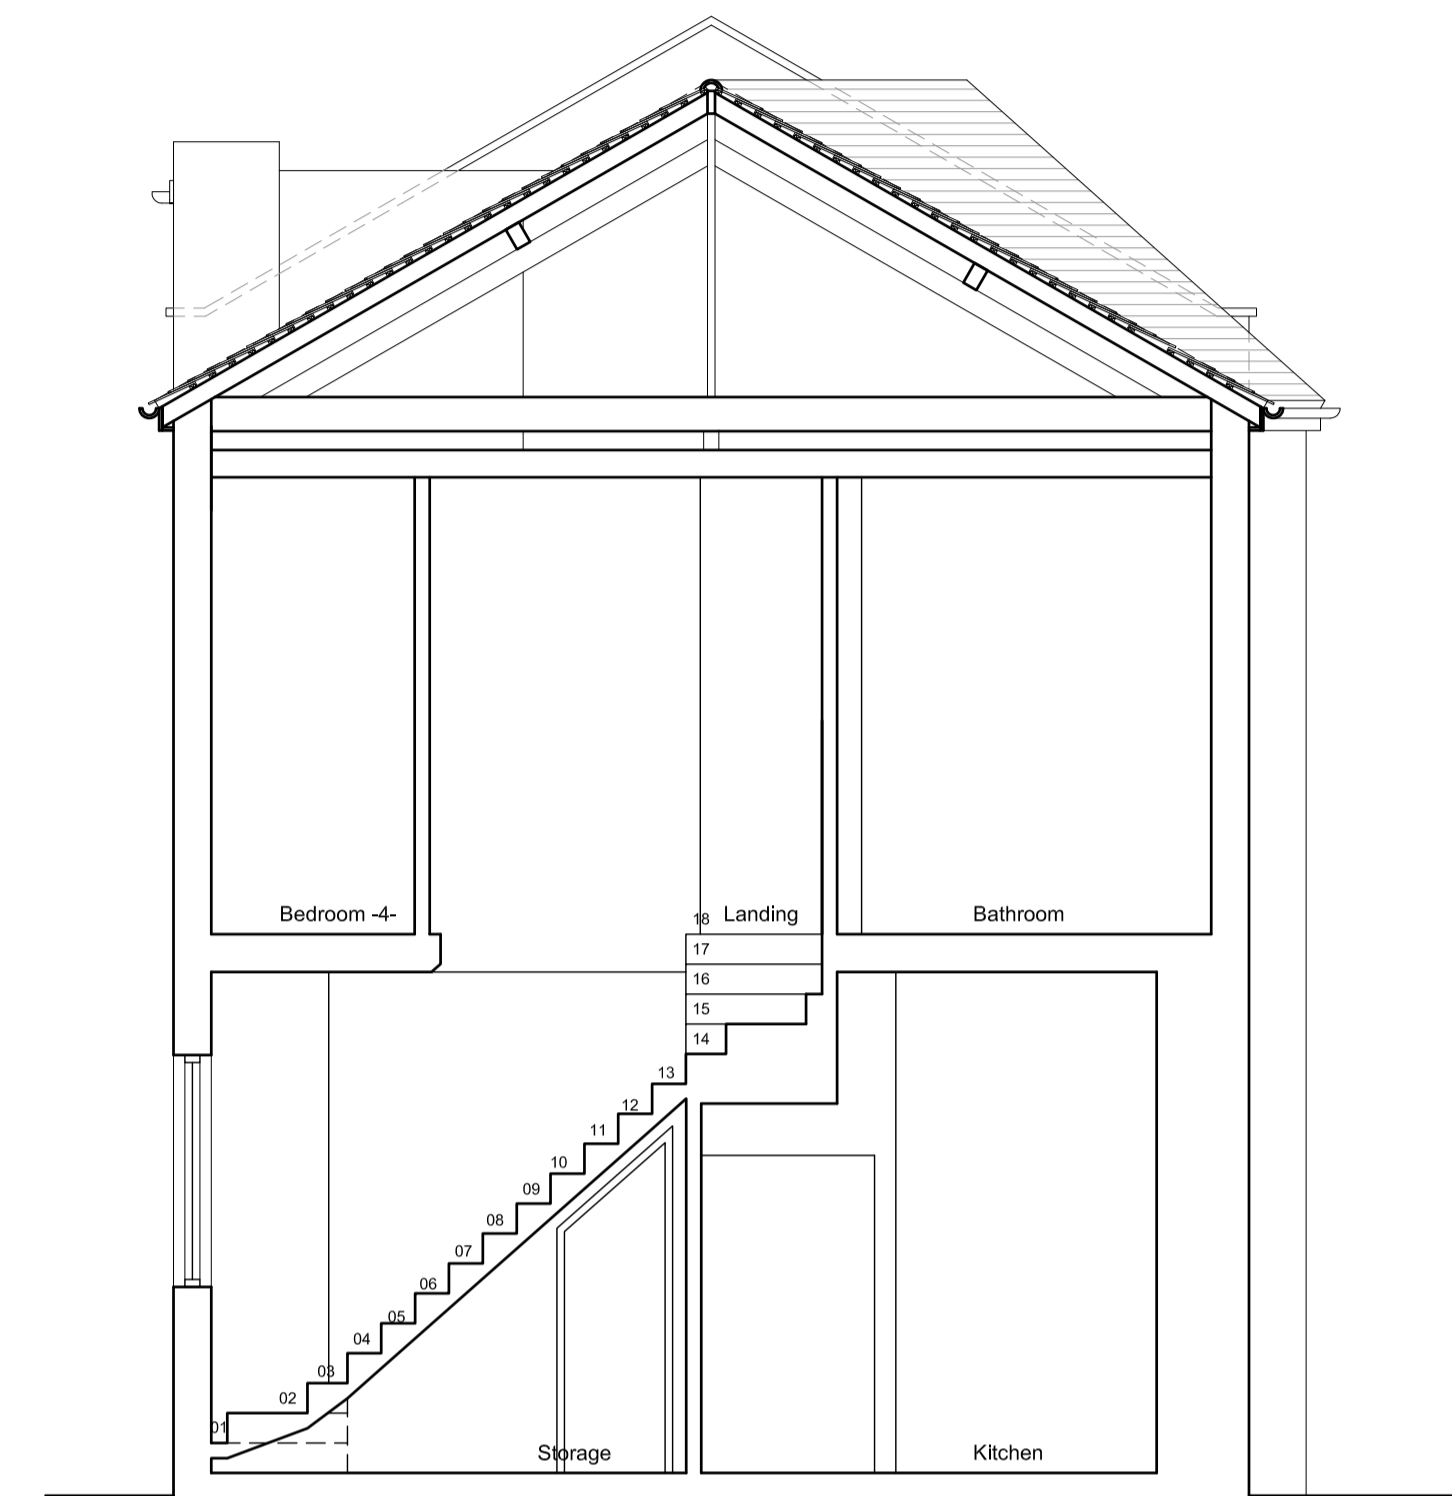


EXISTING SECTION A-A


Copyright © Studio136 Ltd  
 This drawing which is the property of Studio 136 Ltd is the subject of Intellectual Property Rights including copyright and design right and shall not be reproduced, copied, loaned or submitted to any other party without the written consent of Studio 136 Ltd.  
 Any discrepancies to be reported to Studio 136 Ltd prior to setting out or ordering of any materials.

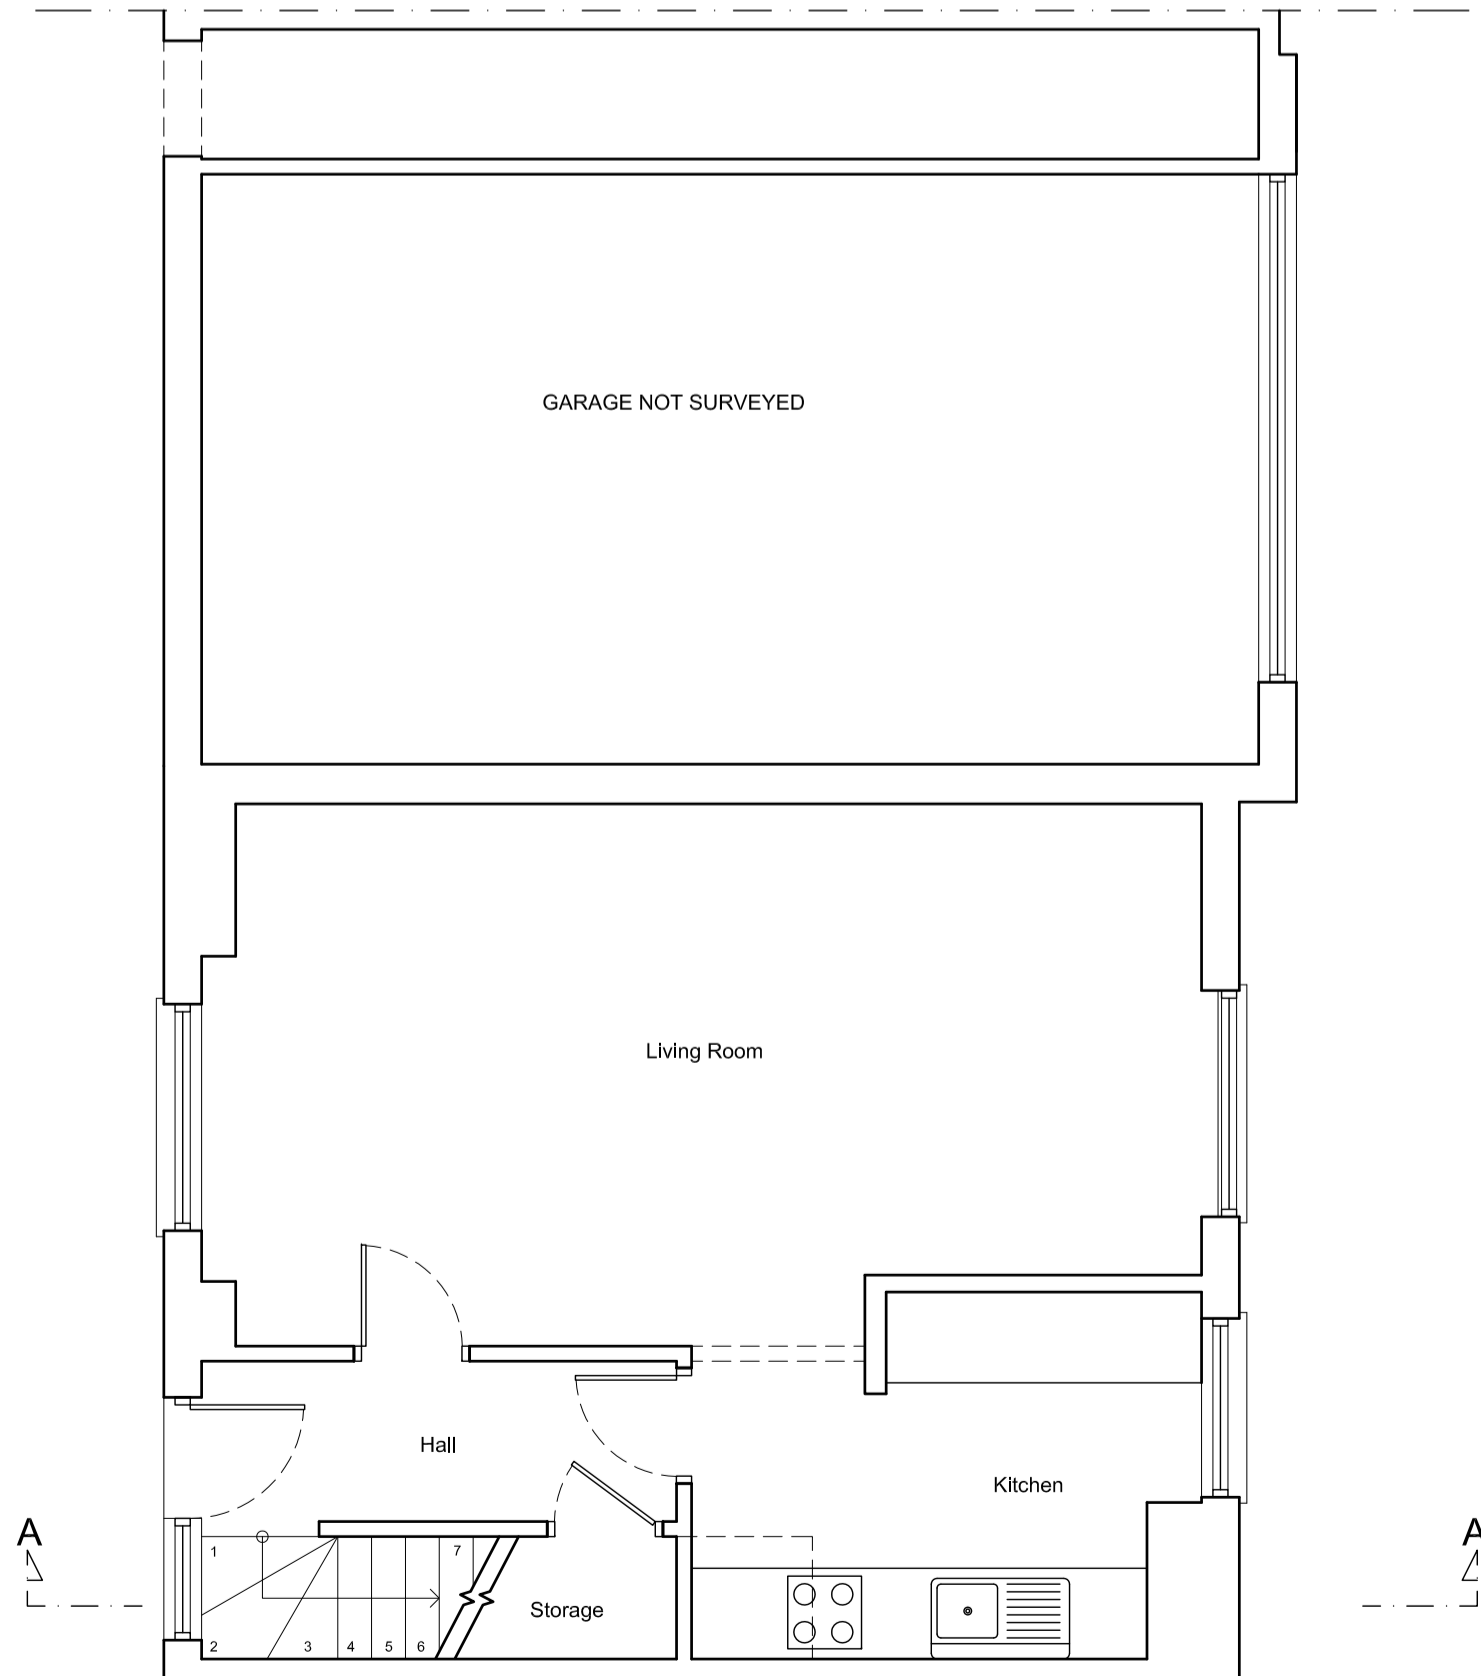

EXISTING GROUND FLOOR PLAN

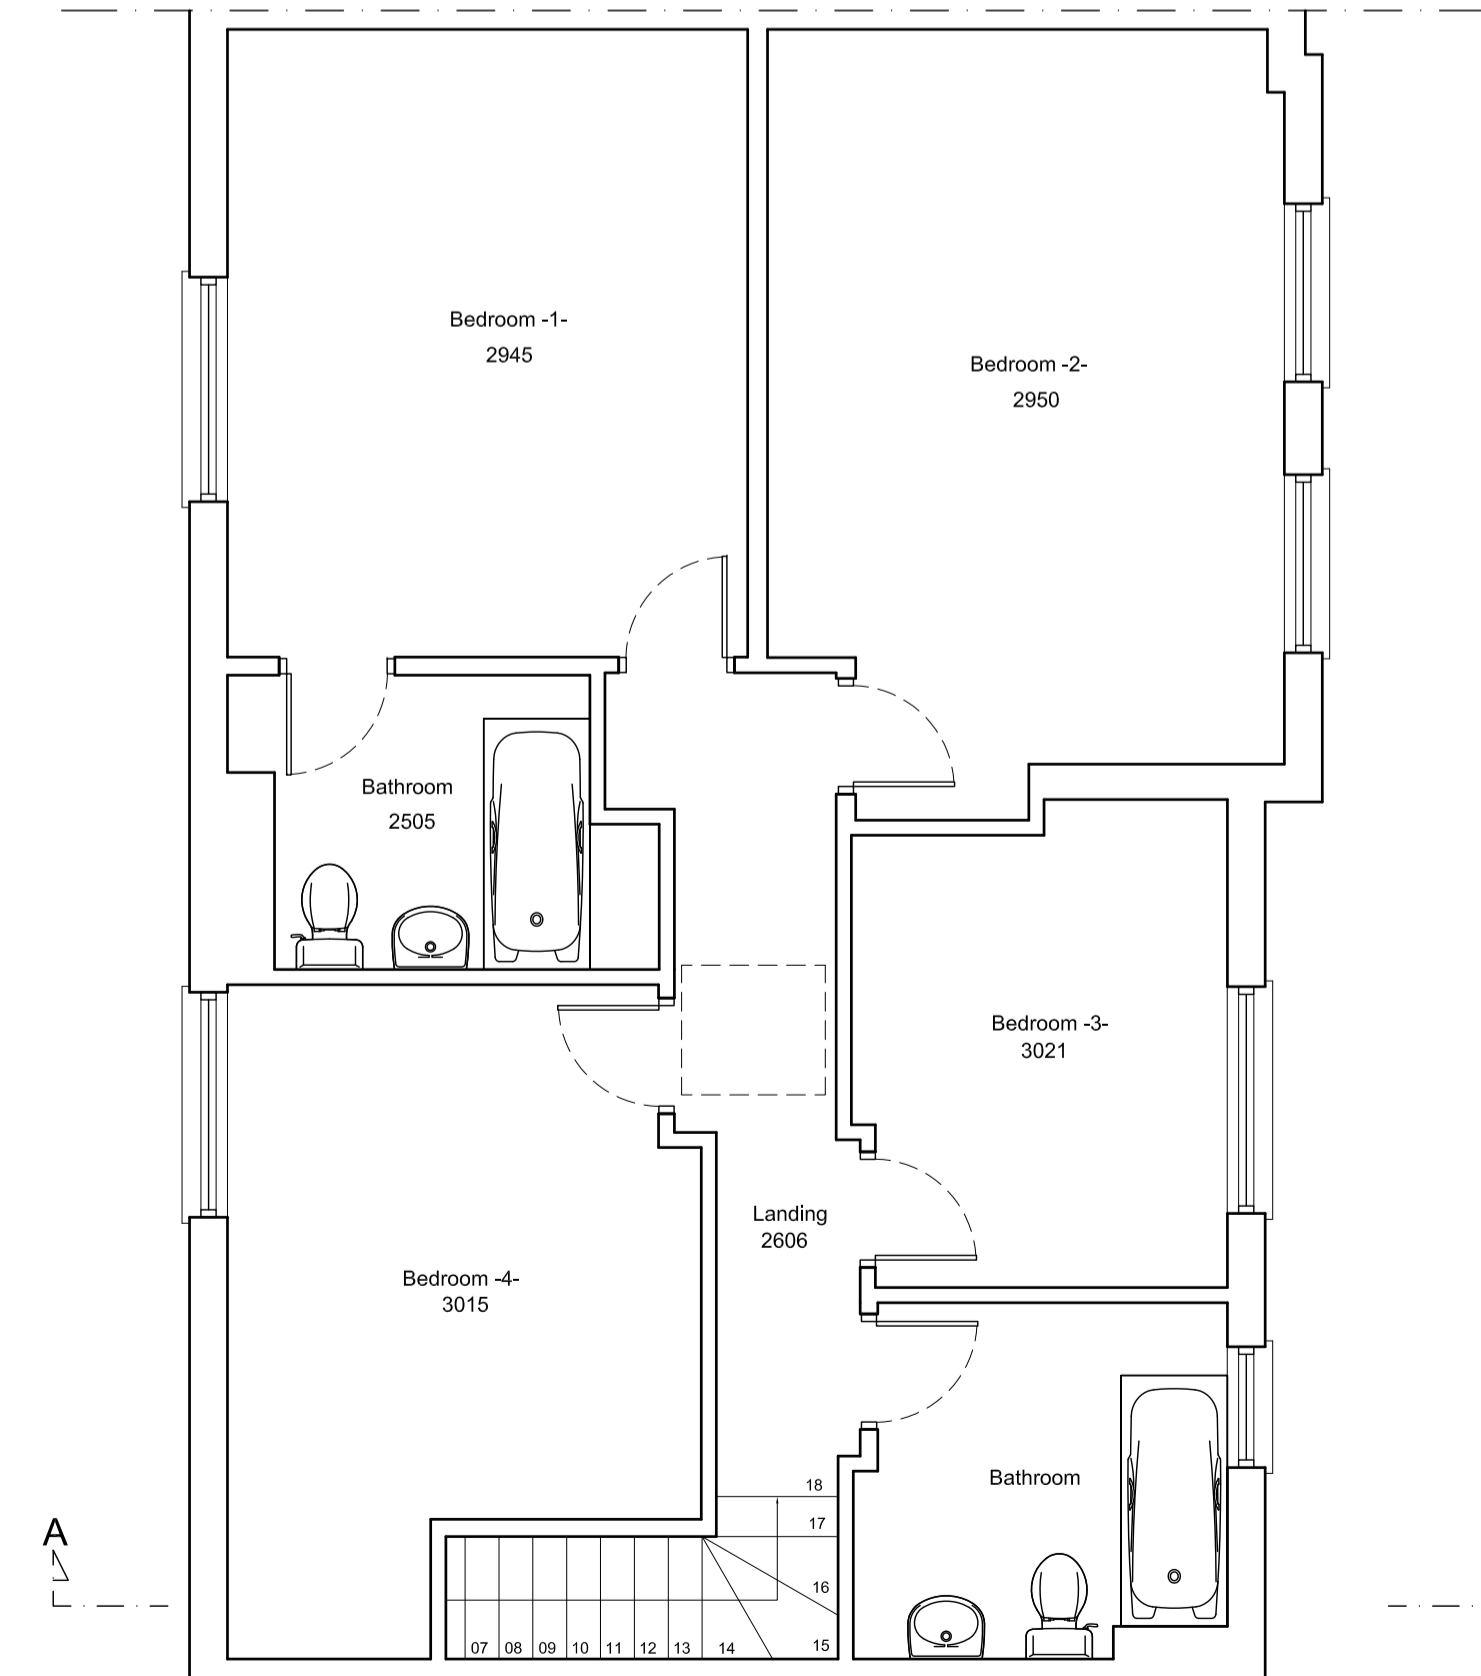

EXISTING FIRST FLOOR PLAN

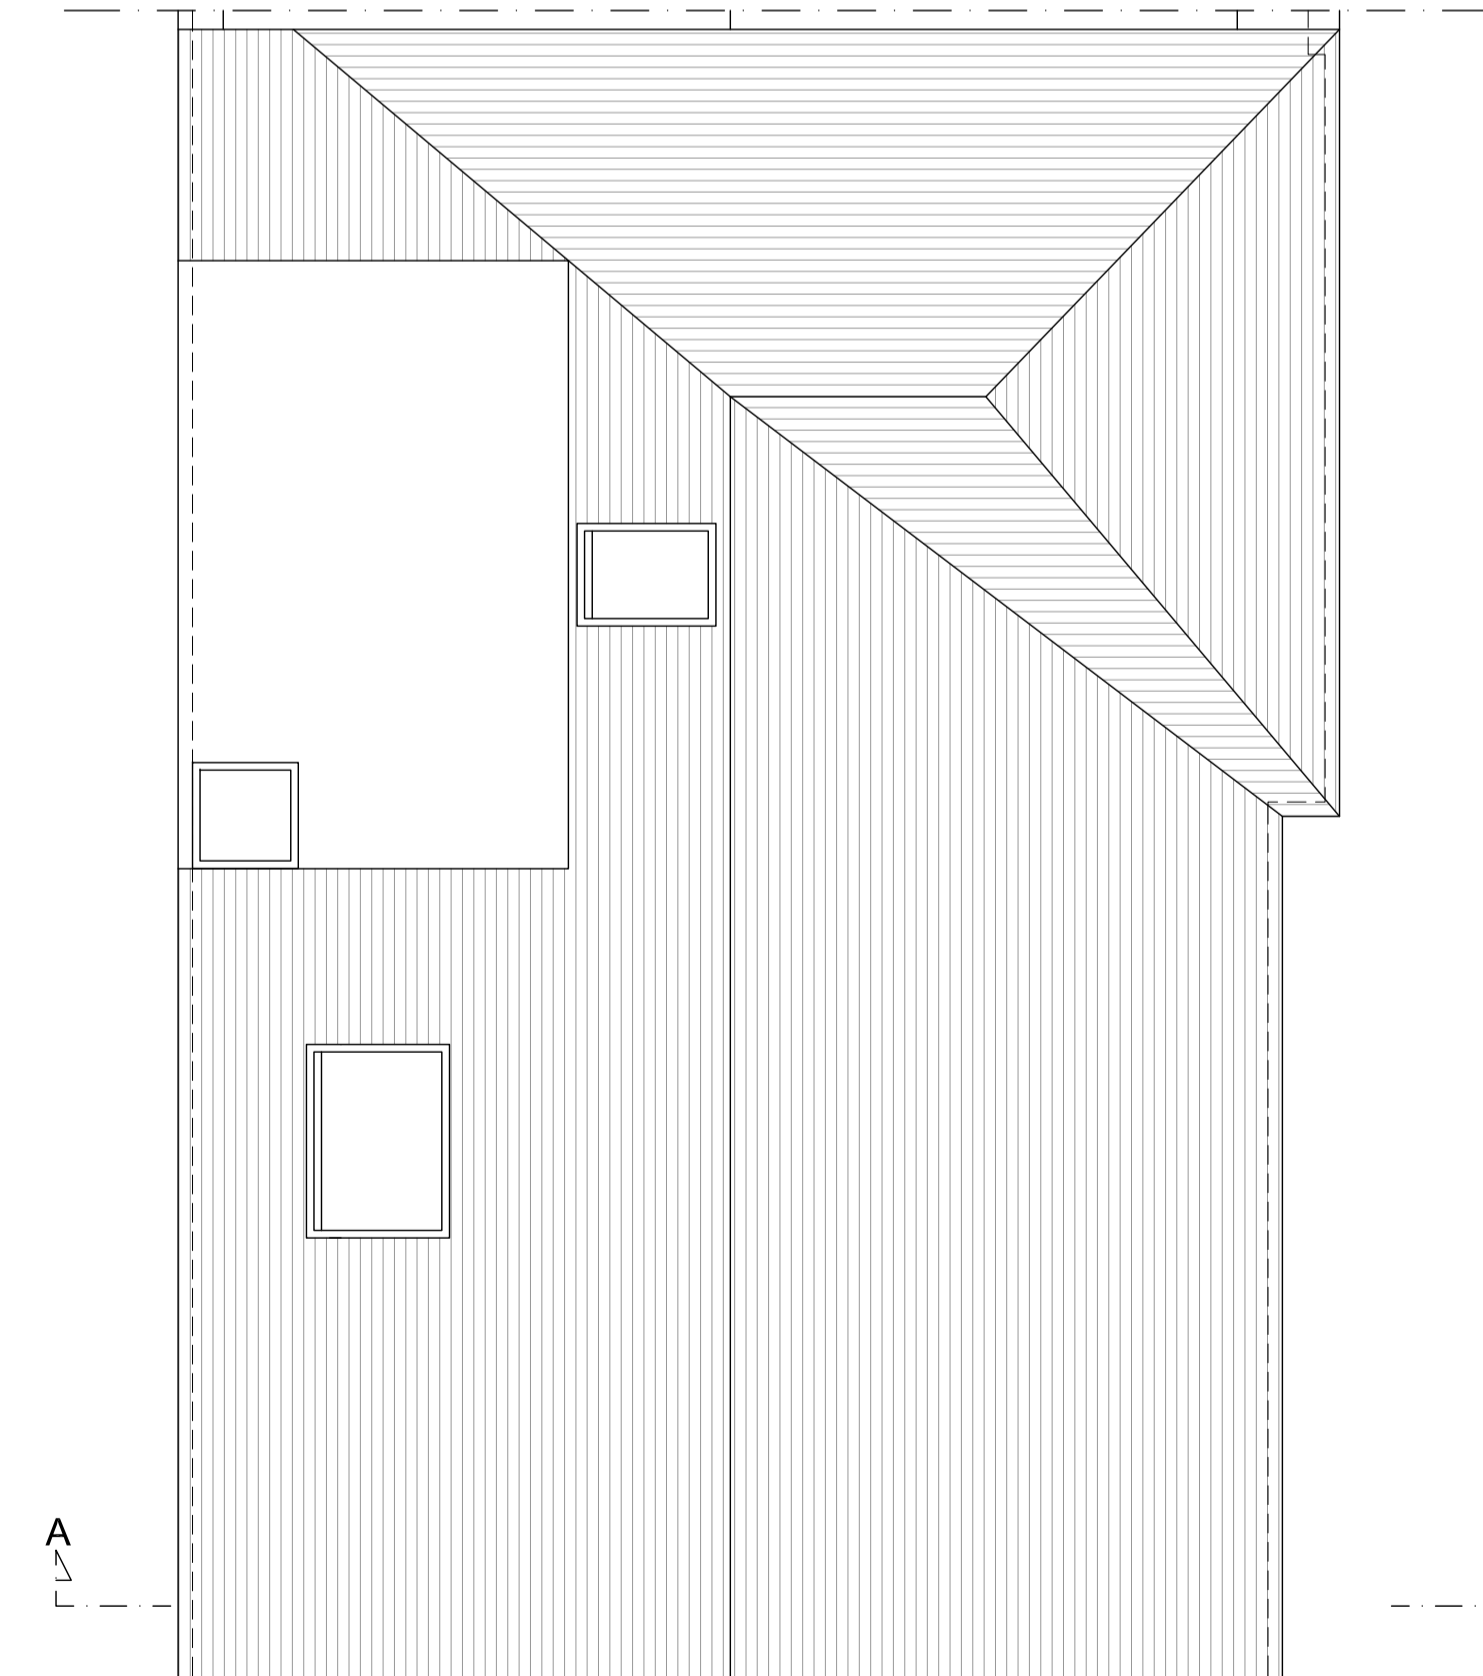

EXISTING ROOF PLAN



Project  
 LOFT CONVERSION AT  
 1 REDHILL PLACE  
 1-3 REDHILL STREET  
 LONDON  
 NW1 4BG

Client  
 Chris and Olivia Myers  
 1 REDHILL PLACE  
 1-3 REDHILL STREET  
 LONDON  
 NW1 4BG

Drawing Title  
 EXISTING PLANS, SECTIONS & ELEVATIONS


Scale	Drawn	Checked	Authorised
1:100, 1:50@A1	-	-	-
	31st March 2016	-	-

Drawing Number	Rev
ST_16_1REDHILL_001	B


PROPOSED 1:100



PROPOSED REAR ELEVATION

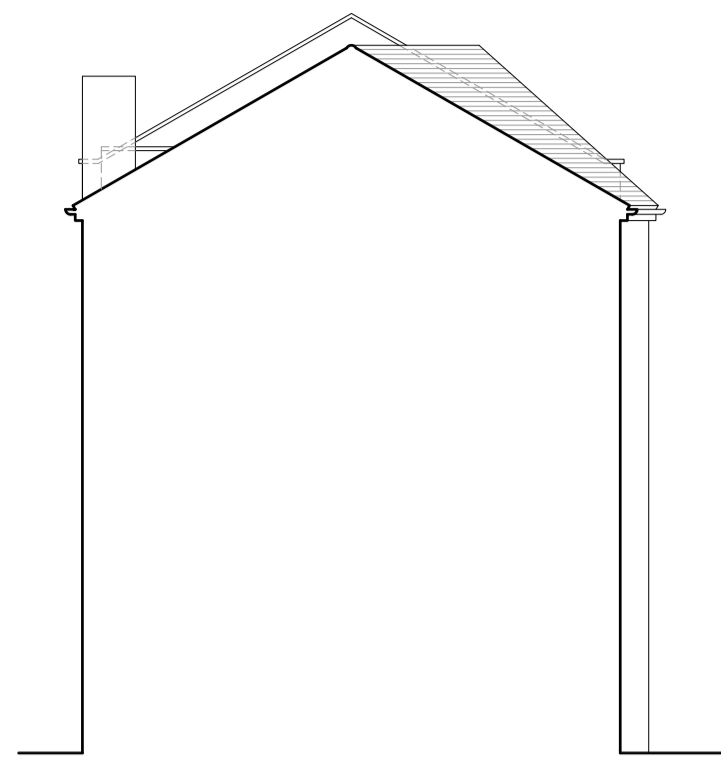


EXISTING SIDE ELEVATION

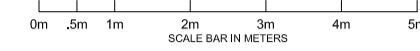


All new materials to match existing.  
All roof lights should not project by more than 150mm above the roof slope.



PROPOSED FRONT ELEVATION


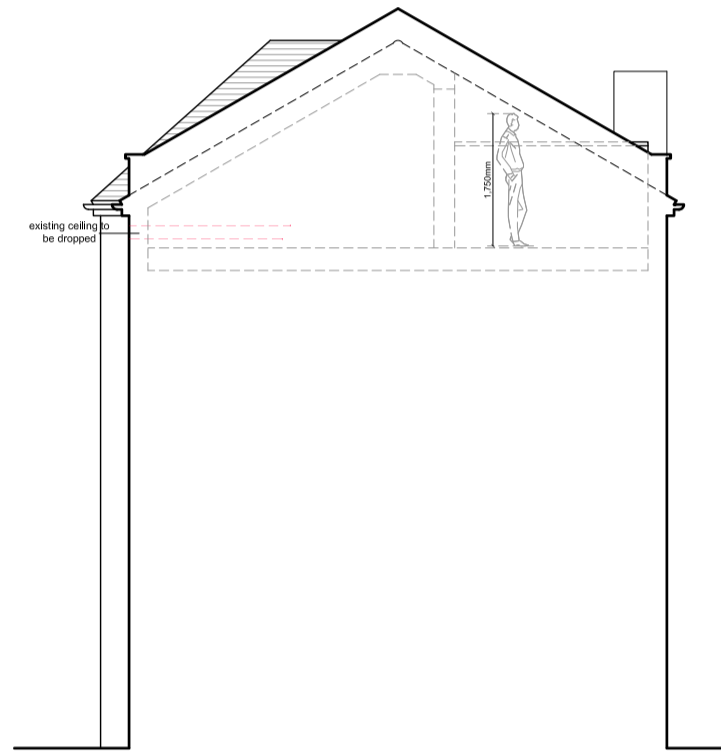


PROPOSED SIDE ELEVATION

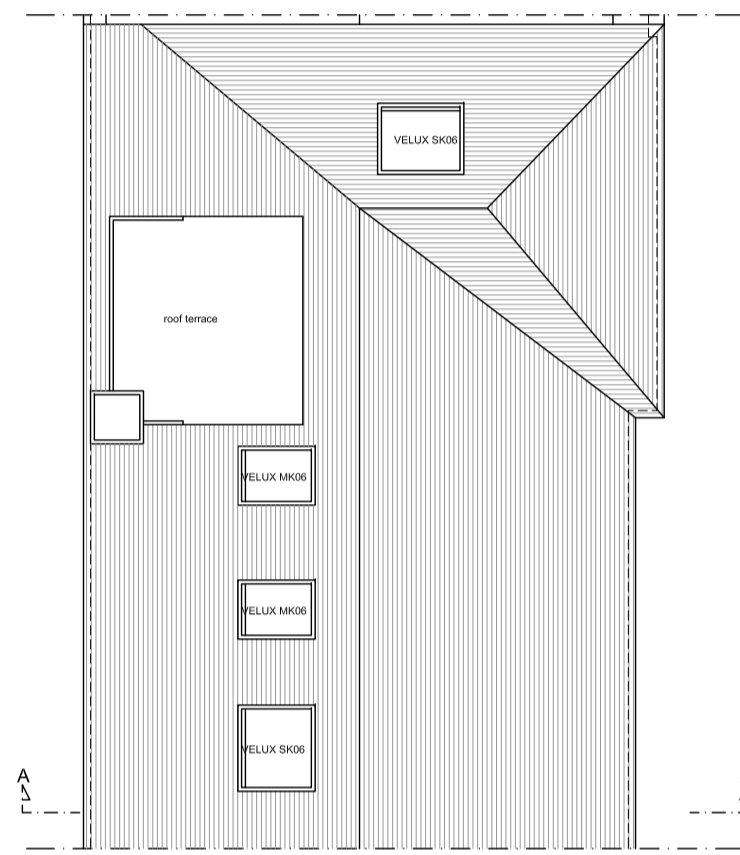


PROPOSED ROOF PLAN


PROPOSED 1:50

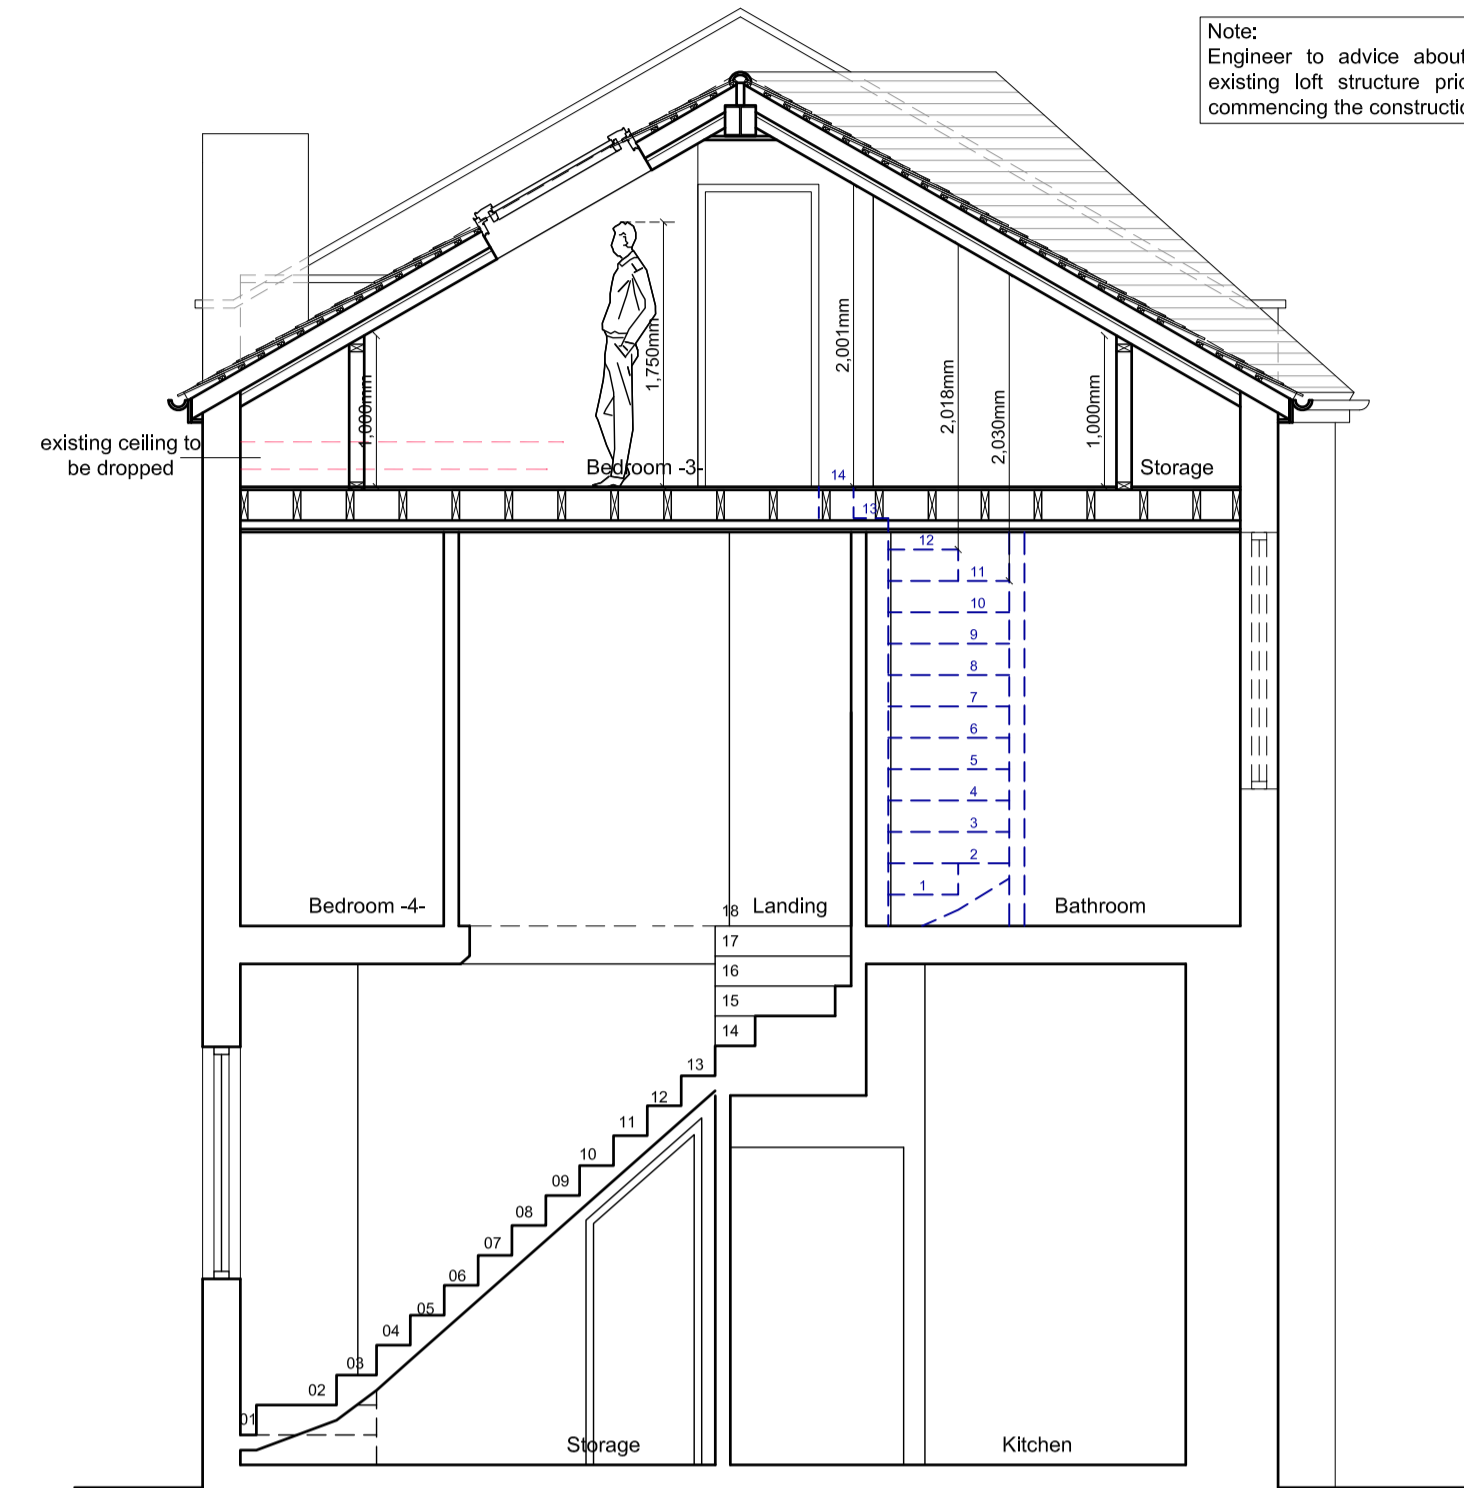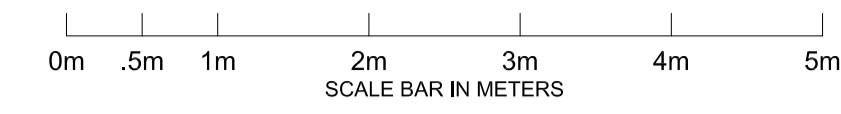


PROPOSED SECTION A-A

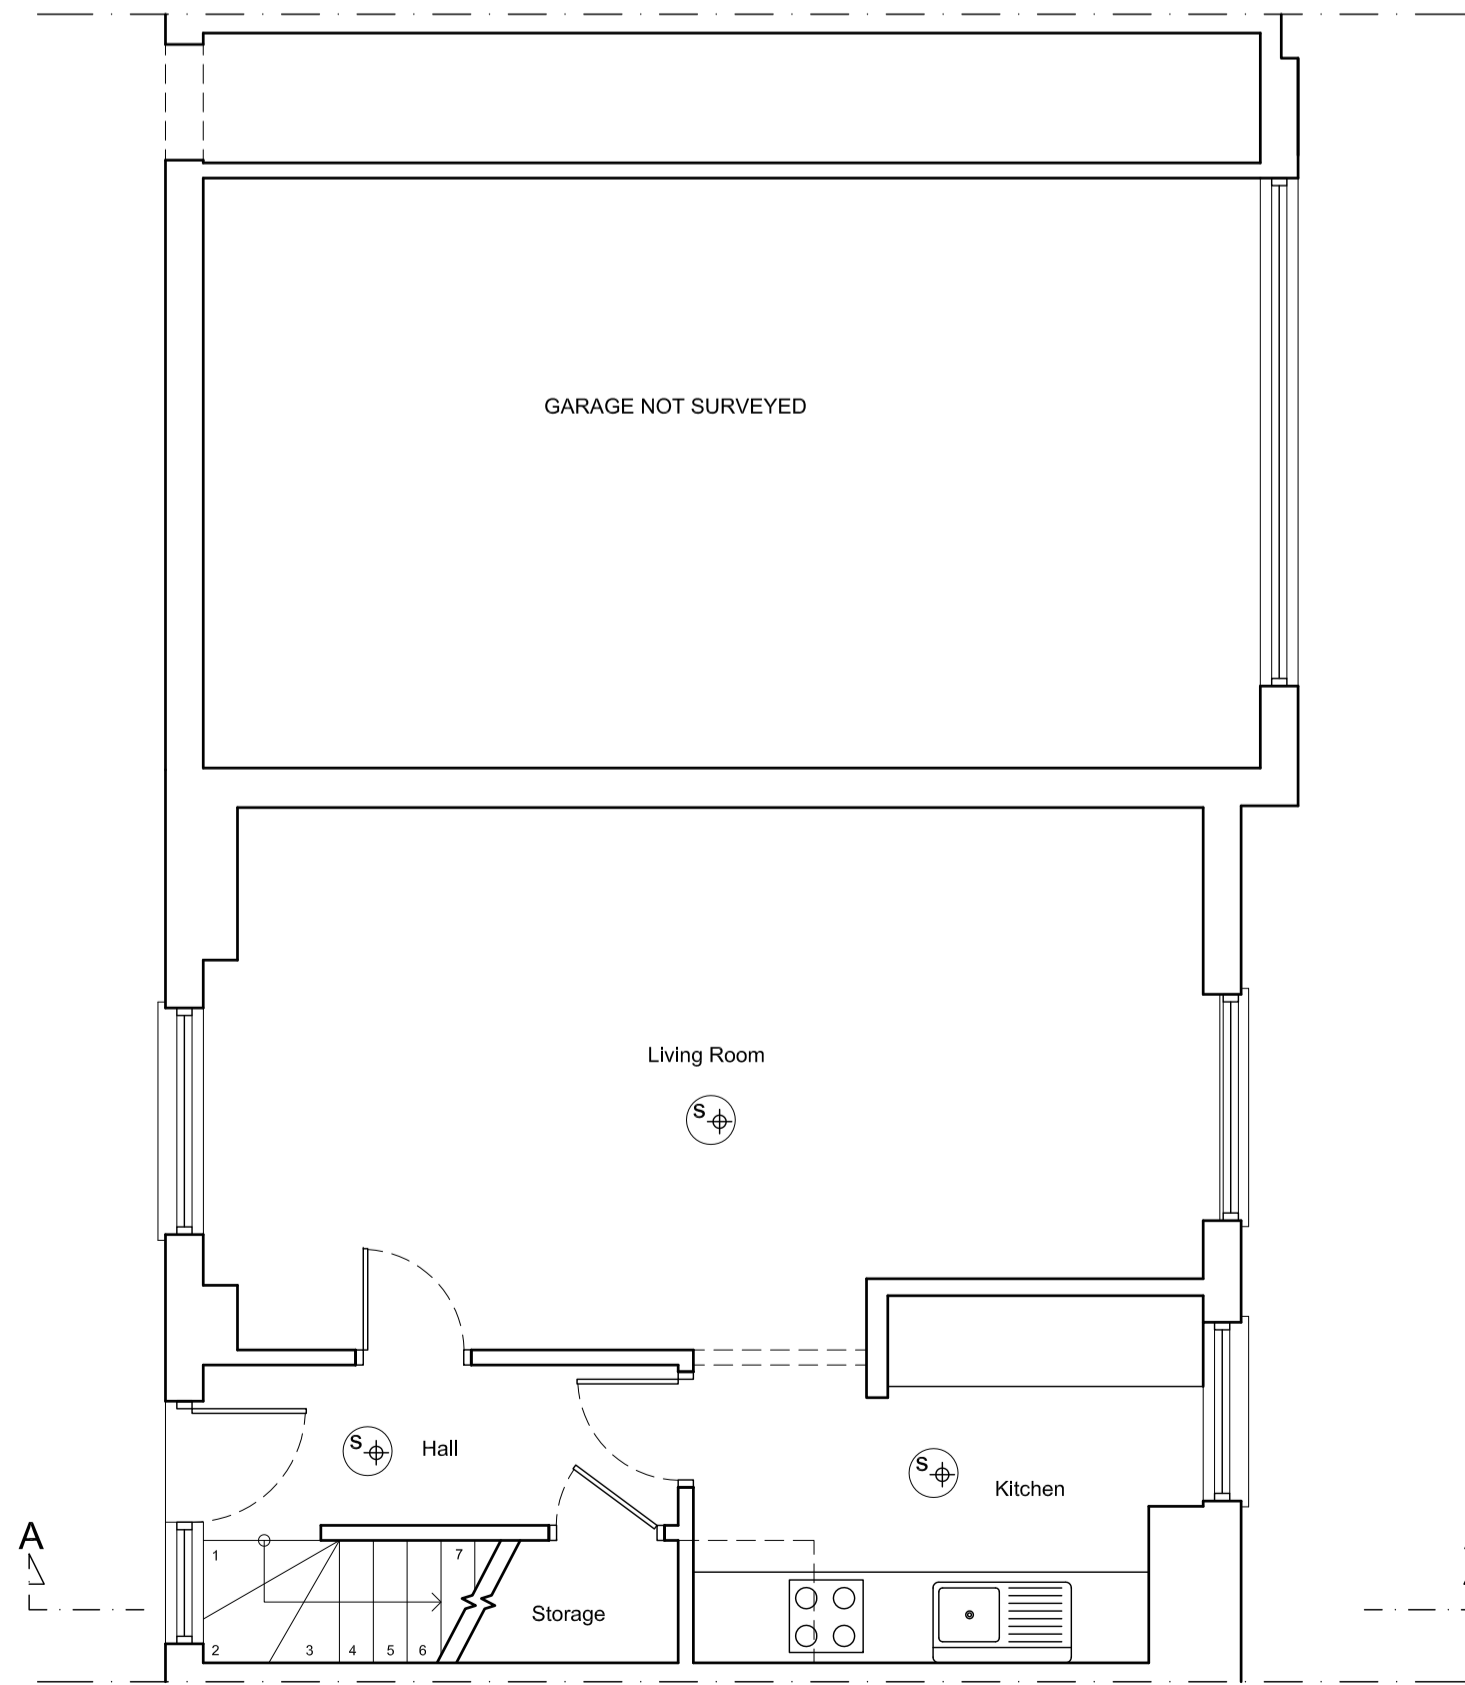

PROPOSED GROUND FLOOR PLAN

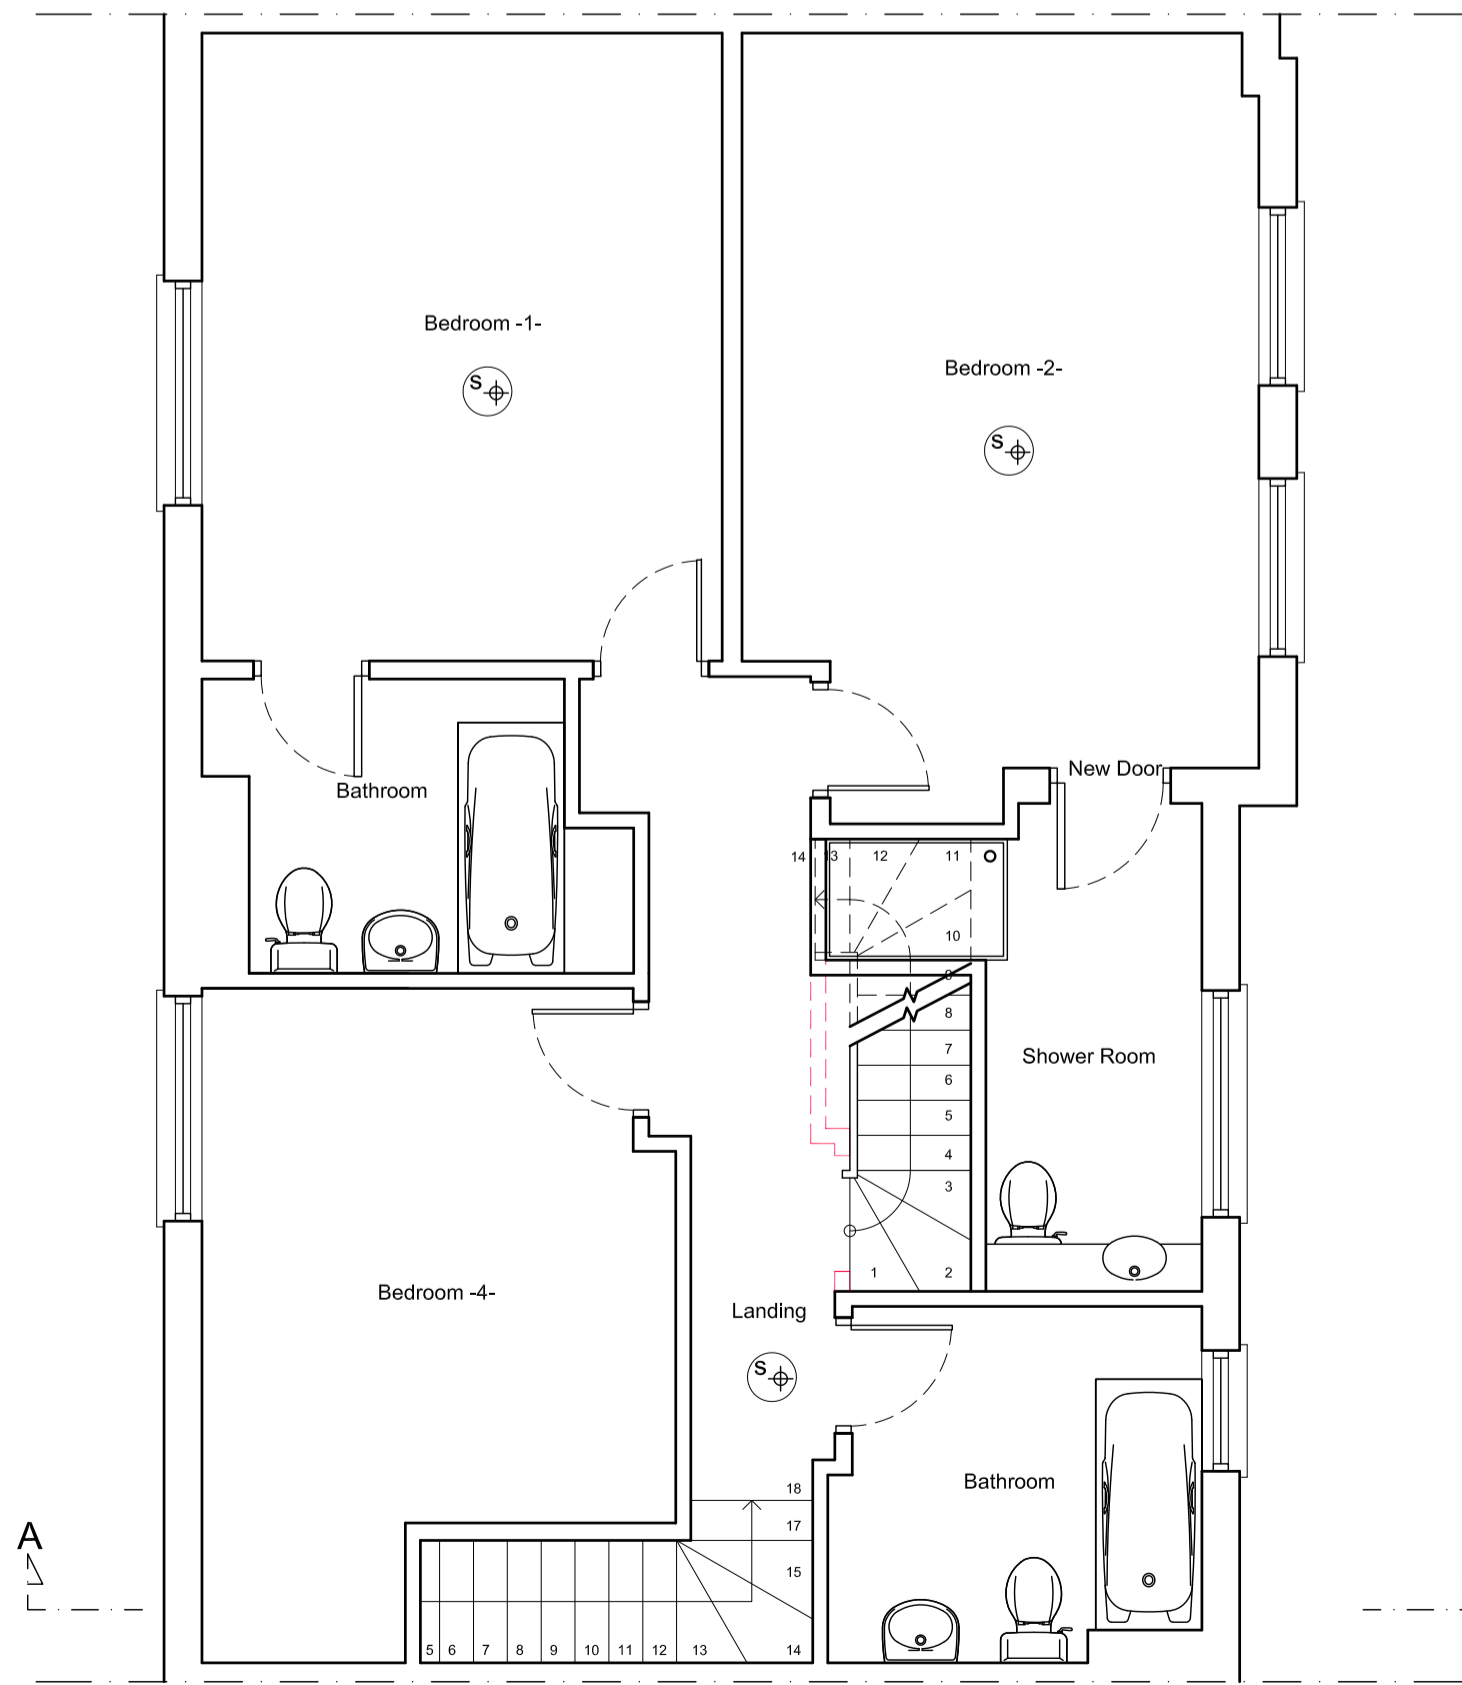

PROPOSED FIRST FLOOR PLAN

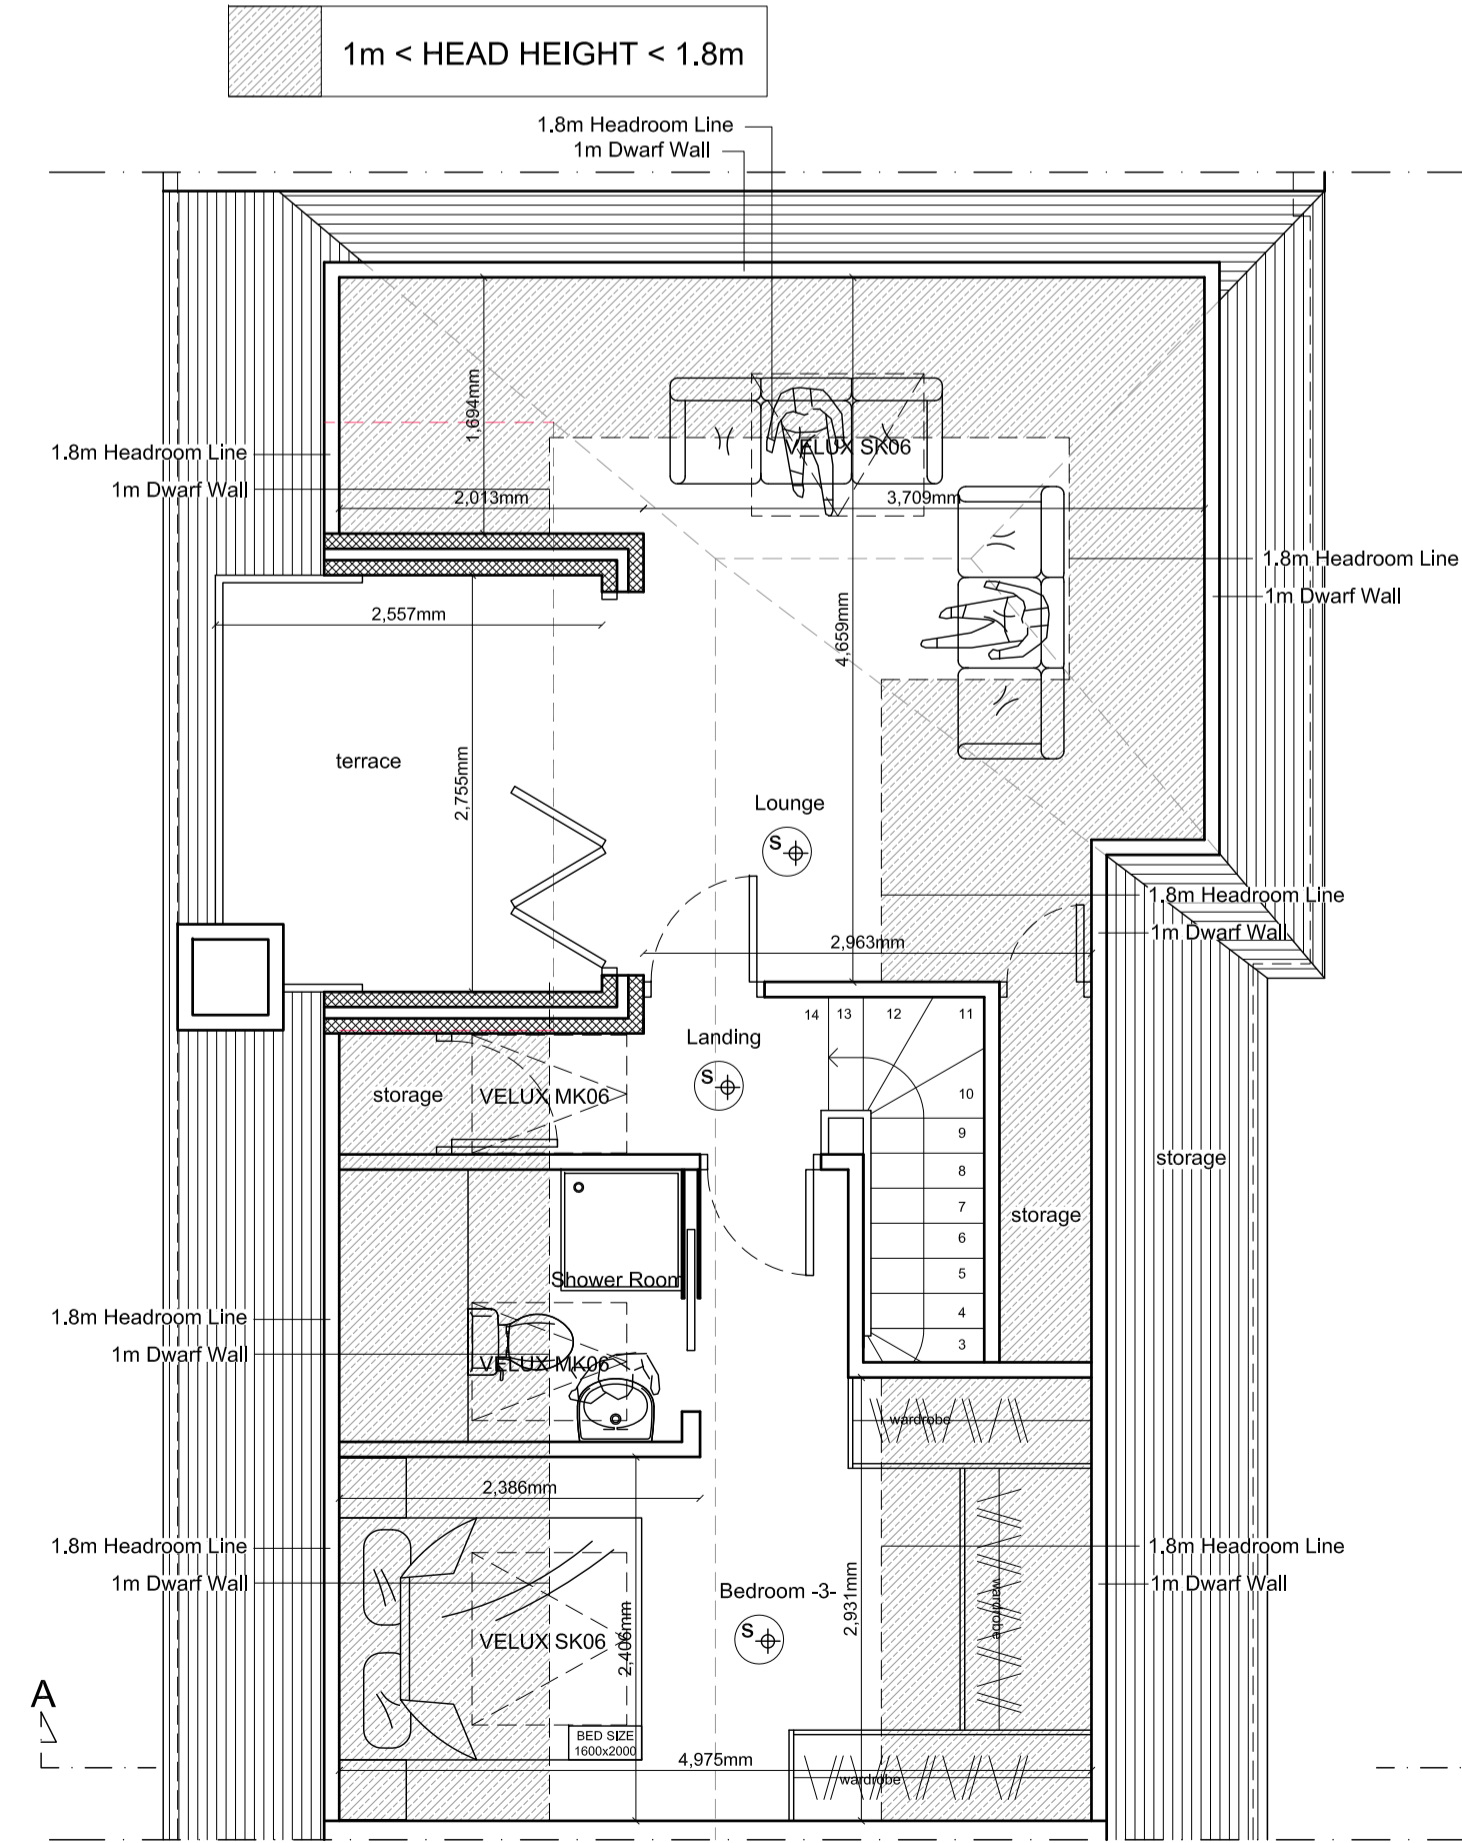

PROPOSED LOFT FLOOR PLAN

Copyright © Studio136 Ltd

This drawing which is the property of Studio 136 Ltd is the subject of Intellectual Property Rights including copyright and design right and shall not be reproduced, copied, loaned or submitted to any other party without the written consent of Studio 136 Ltd.

Any discrepancies to be reported to Studio 136 Ltd prior to setting out or ordering of any materials.



Project  
LOFT CONVERSION AT  
1 REDHILL PLACE  
1-3 REDHILL STREET  
LONDON  
NW1 4BG

Client  
Chris and Olivia Myers  
1 REDHILL PLACE  
1-3 REDHILL STREET  
LONDON  
NW1 4BG

Drawing Title  
PROPOSED PLANS, SECTIONS & ELEVATIONS

Scale	Drawn	Checked	Authorised
1:100, 1:50@A1	-	-	-
	31st March 2016	-	-

Drawing Number	Rev
ST_16_1REDHILL_002	B