

BUILDING DESIGN PARTNERSHIP LTD SHALL HAVE NO RESPONSIBILITY FOR ANY USE MADE OF THIS DOCUMENT OTHER THAN THAT WHICH IT WAS PREPARED AND ISSUED.  
 ALL DIMENSIONS SHOULD BE CHECKED ON SITE.  
 DO NOT SCALE FROM THIS DRAWING.  
 ANY DRAWING ERRORS OR DIVERGENCES SHOULD BE BROUGHT TO THE ATTENTION OF BUILDING DESIGN PARTNERSHIP LTD AT THE ADDRESS SHOWN BELOW.

**NOTES**

EXISTING BUILDING SURVEY INFORMATION BY PLOWMAN CRAVEN, TO BE READ IN CONJUNCTION WITH ALL RELEVANT PROJECT INFORMATION.

REFER TO SERVICES ENGINEERS DRAWINGS FOR DETAILS OF PROPOSED PLANT INC, RISERS, DUCTS, FLUES, EXTRACT GRILLES, LOUVRES, ETC, AND ASSOCIATED BUILDERS WORK.


**KEY:**

GREY TONE INDICATES EXISTING STRUCTURE RETAINED

HATCH INDICATES AREA OF NEW CONSTRUCTION


- FIRE EXIT (FINAL EXIT)
- 60 MINUTE FIRE RESISTANCE - NEW BUILD PARTITIONS
- 30 MINUTE FIRE RESISTANCE - EXISTING WALLS ASSUMED OR UPGRADED
- 30 MINUTE FIRE RESISTANT DOORS
- FIRE DOOR - 30 MINUTE RESISTANCE
- DOOR WITH HOLD OPEN SYSTEM

DRAWINGS TO BE READ IN CONJUNCTION WITH:  
 - (22)AD001 PARTITION TYPES  
 - 8-11MS&39RS DOOR SCHEDULES

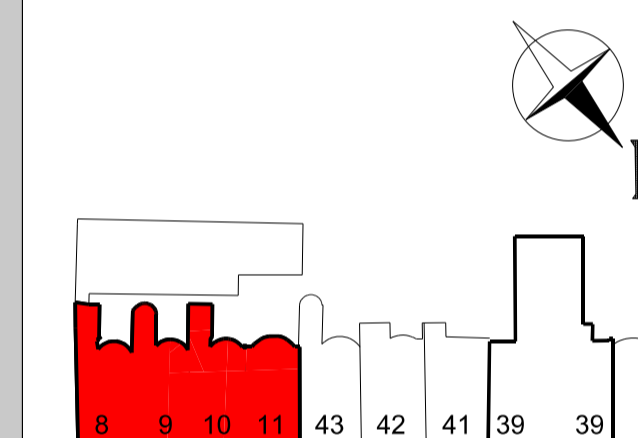

REVISION DESCRIPTION	DRAWN	CHECKED	DATE
Stage F/G Issue	JT	JT	02/10/15
Stage F/G Rev A	RC	JT	03/11/15


Fire resistance ratings revised

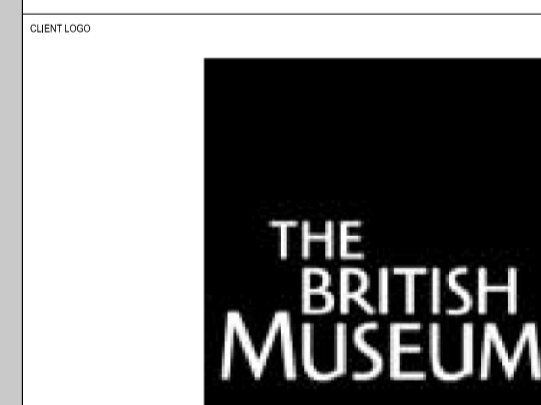

**BDP.**

16 Brewhouse Yard  
 Clerkenwell  
 London EC1V 4LJ  
 United Kingdom  
 T +44 (0)20 7812 8000  
 F +44 (0)20 7812 8399  
 www.bdp.com

PROJECT TITLE		REVISION
British Museum Perimeter Properties Refurbishment		- REV A
PROJECT NUMBER		DATE
P2002323		03/10/2015
DRAWING TITLE		SCALE
No.8 - No.11 Montague Street Proposed Series Fire Strategy Basement Level 1 of 2 STAGE F/G		1:50 @ A1 1:100 @ A3
DRAWING NUMBER		REVISION
(67)AP001		- REV A

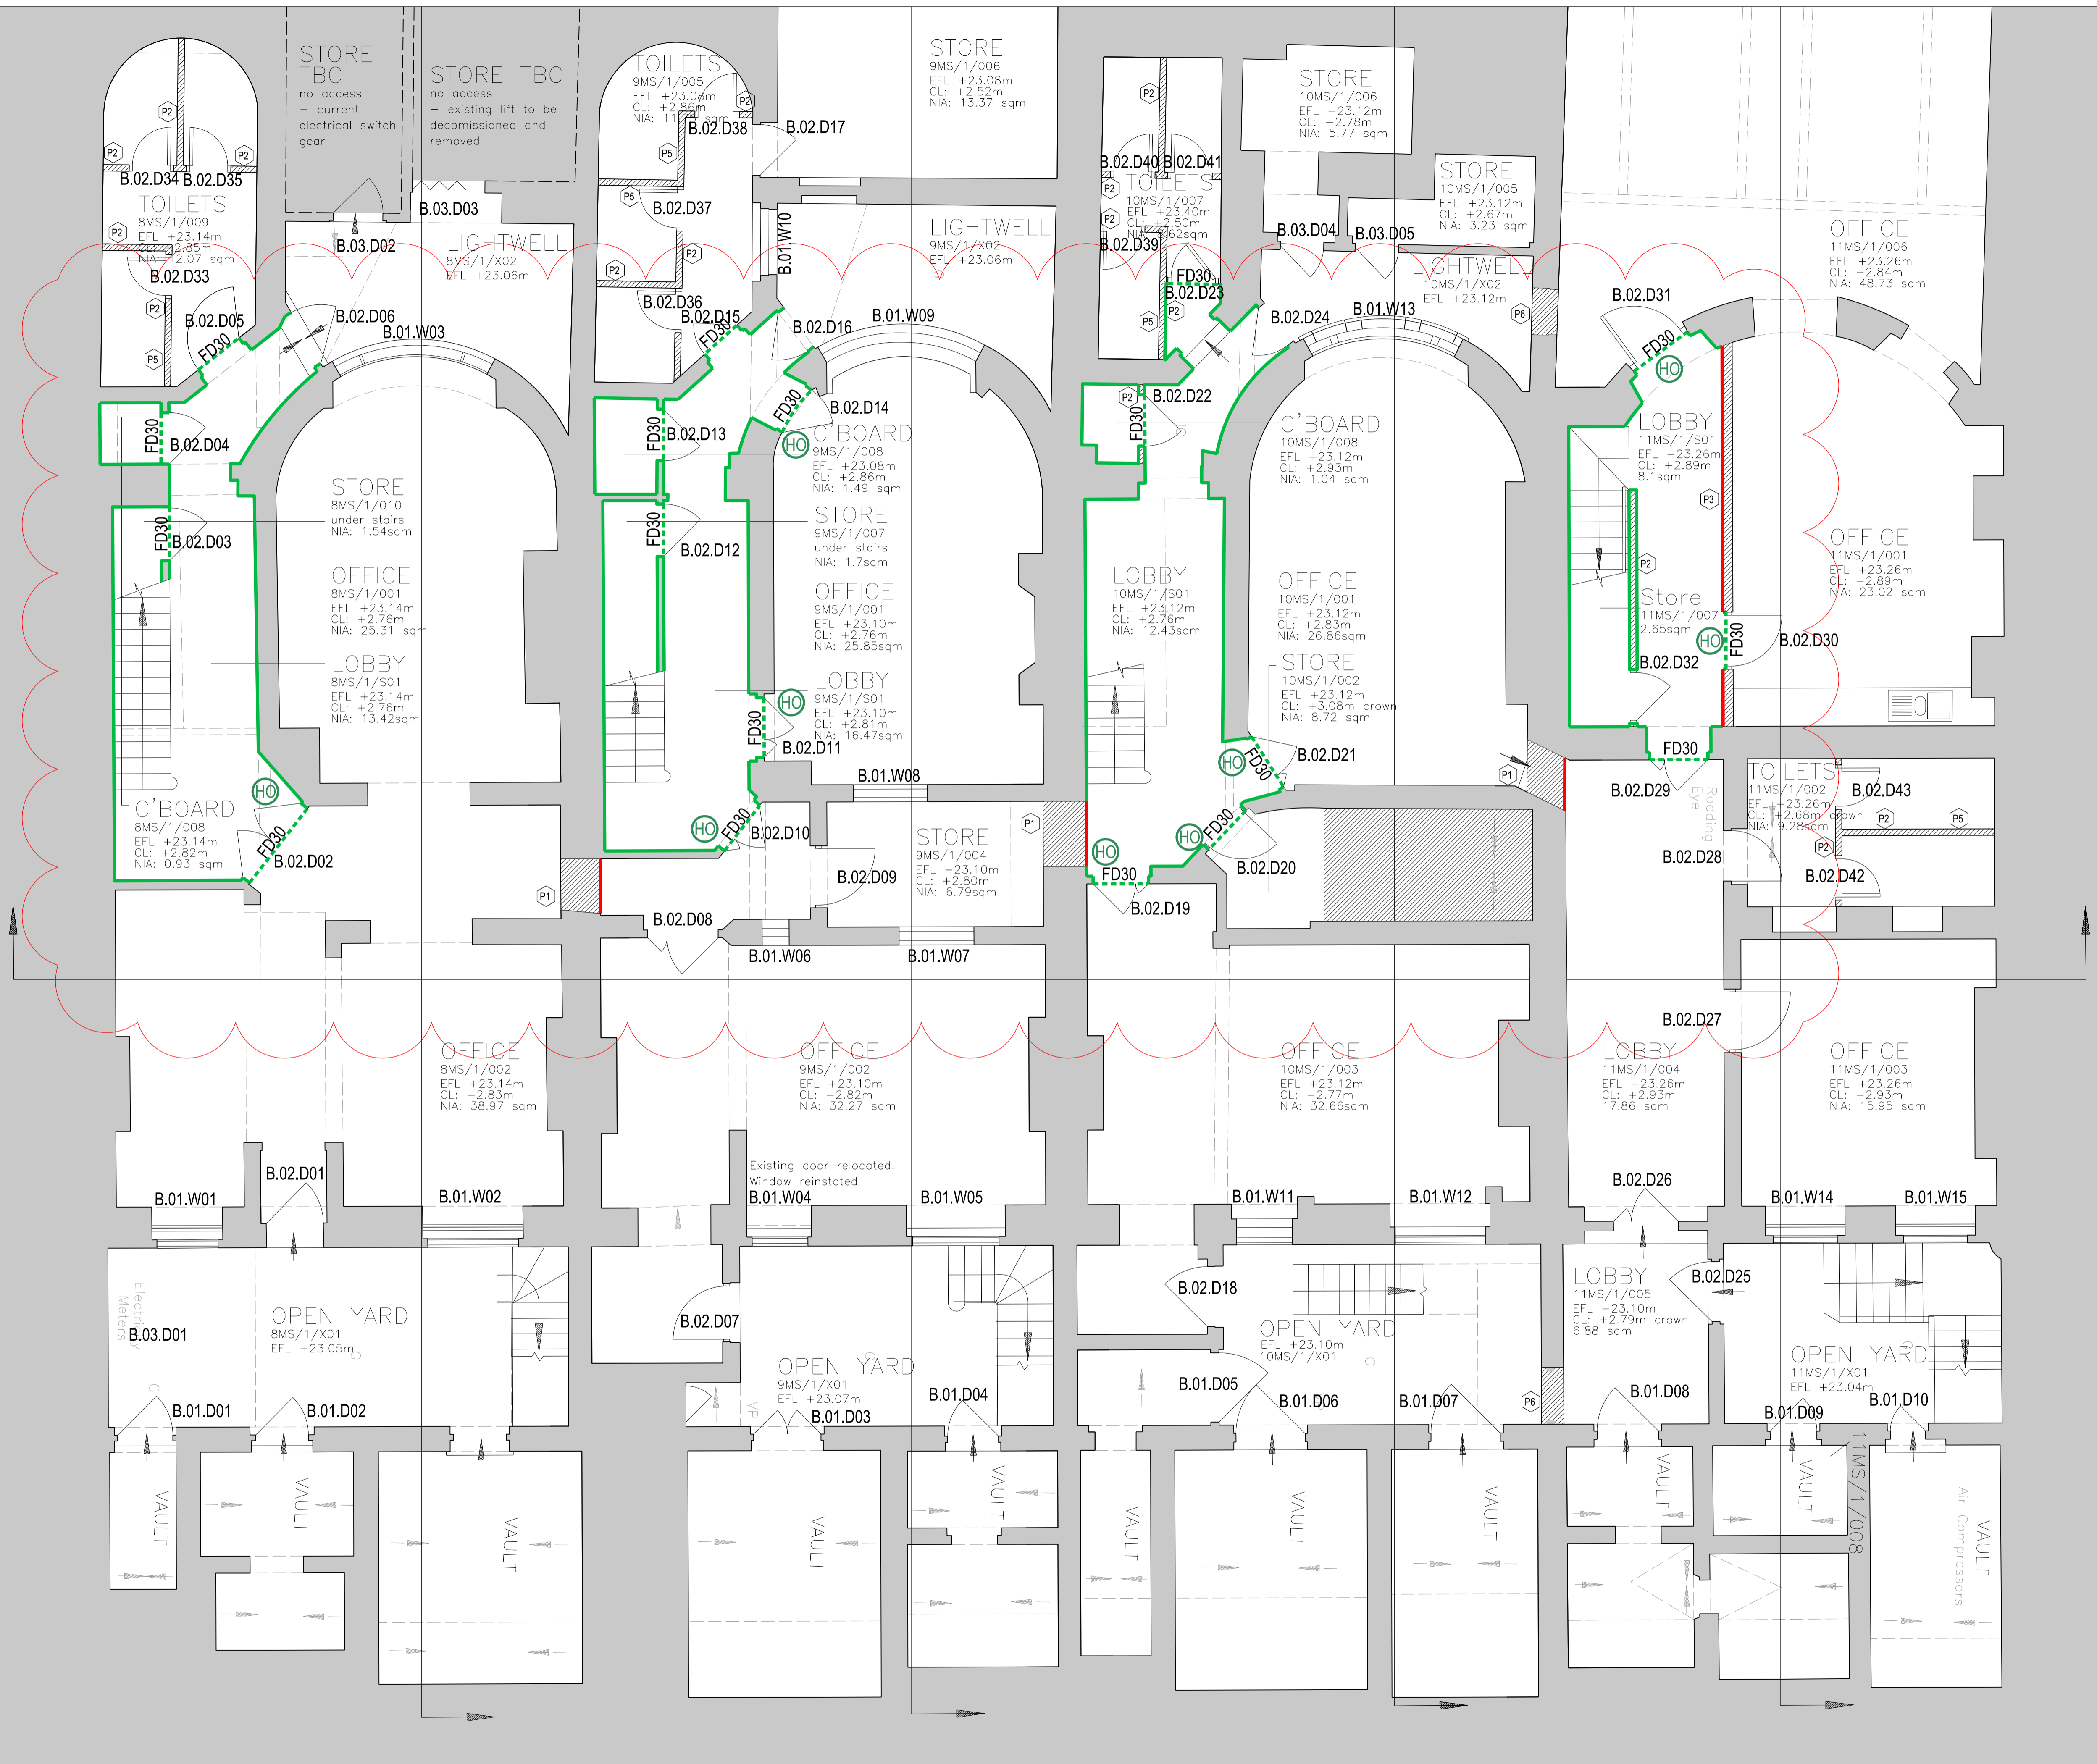

BUILDING DESIGN PARTNERSHIP LTD SHALL HAVE NO RESPONSIBILITY FOR ANY USE MADE OF THIS DOCUMENT OTHER THAN FOR THAT WHICH IT WAS PREPARED AND ISSUED.  
 ALL DIMENSIONS SHOULD BE CHECKED ON SITE.  
 DO NOT SCALE FROM THIS DRAWING.  
 ANY DRAWING ERRORS OR DIVERGENCES SHOULD BE BROUGHT TO THE ATTENTION OF BUILDING DESIGN PARTNERSHIP LTD AT THE ADDRESS SHOWN BELOW.

**NOTES**

EXISTING BUILDING SURVEY INFORMATION BY PLOWMAN CRAVEN, TO BE READ IN CONJUNCTION WITH ALL RELEVANT PROJECT INFORMATION.

REFER TO SERVICES ENGINEERS DRAWINGS FOR DETAILS OF PROPOSED PLANT INC, RISERS, DUCTS, FLUES, EXTRACT GRILLES, LOUVRES, ETC, AND ASSOCIATED BUILDERS WORK.


**KEY:**

GREY TONE INDICATES EXISTING STRUCTURE RETAINED

HATCH INDICATES AREA OF NEW CONSTRUCTION

- FIRE EXIT (FINAL EXIT)
- 60 MINUTE FIRE RESISTANCE - NEW BUILD PARTITIONS
- 30 MINUTE FIRE RESISTANCE - EXISTING WALLS ASSUMED OR UPGRADED
- 30 MINUTE FIRE RESISTANT DOORS
- FIRE DOOR - 30 MINUTE RESISTANCE
- DOOR WITH HOLD OPEN SYSTEM

DRAWINGS TO BE READ IN CONJUNCTION WITH:  
 - (22)AD001 PARTITION TYPES  
 - 8-11MS&39RS DOOR SCHEDULES

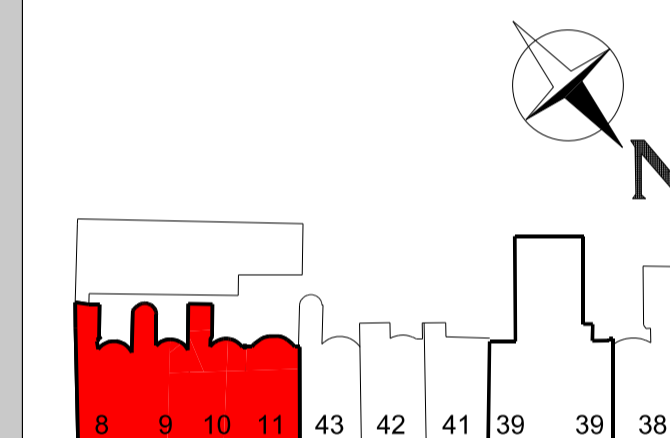

REVISION DESCRIPTION	DRAWN	CHECKED	DATE
Stage F/G Issue	JT	JT	02/10/15
Stage F/G Rev A	RC	JT	03/11/15


Fire resistance ratings revised



**BDP.**

16 Brewhouse Yard  
 Clerkenwell  
 London EC1V 4LJ  
 United Kingdom  
 T +44 (0)20 7812 8000  
 F +44 (0)20 7812 8399  
 www.bdp.com

PROJECT TITLE British Museum Perimeter Properties Refurbishment		
PROJECT NUMBER P2002323		
DRAWING TITLE No.8 - No.11 Montague Street Proposed Series Fire Strategy Basement Level 2 of 2 STAGE F/G	SCALE 1:50 @ A1 1:100 @ A3	DATE 03/10/2015
PROJECT NUMBER (67)AP002	REVISION - REV A	

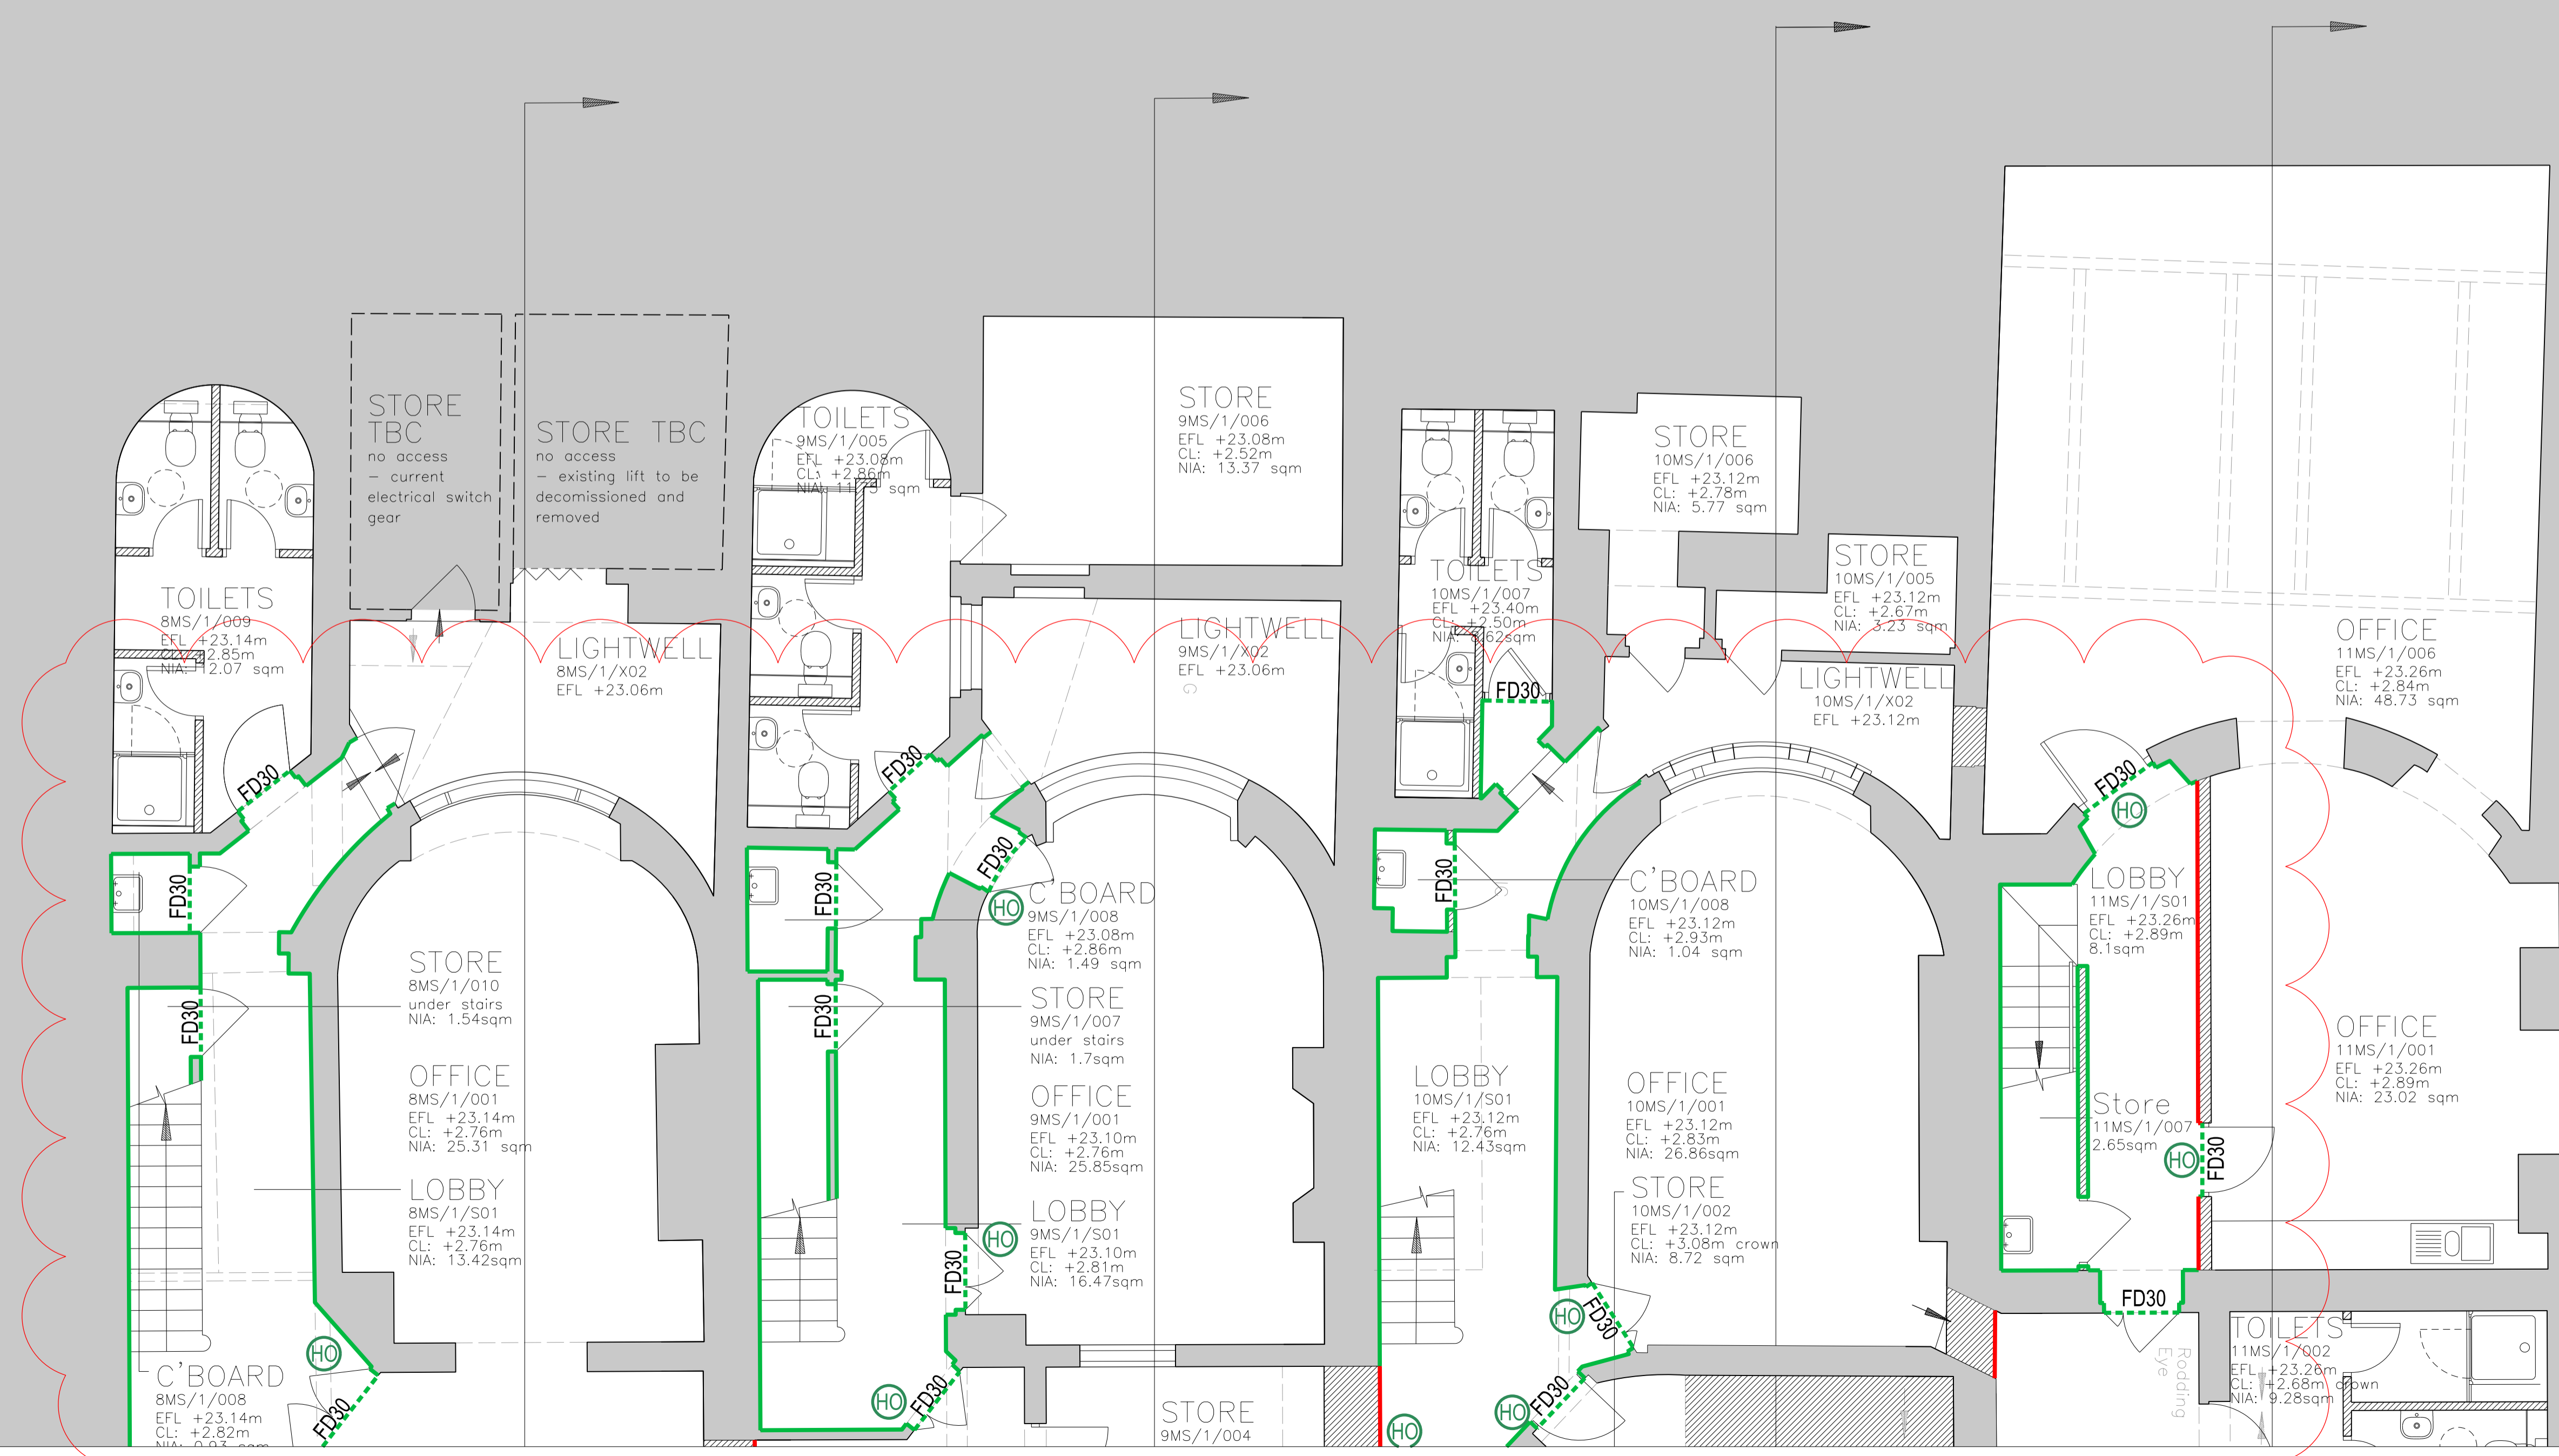
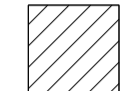








BUILDING DESIGN PARTNERSHIP LTD SHALL HAVE NO RESPONSIBILITY FOR ANY USE OF THIS DOCUMENT OTHER THAN FOR THAT WHICH IT WAS PREPARED AND ISSUED.  
 ALL DIMENSIONS SHOULD BE CHECKED ON SITE.  
 DO NOT SCALE FROM THIS DRAWING.  
 ANY DRAWING ERRORS OR DIVERGENCES SHOULD BE BROUGHT TO THE ATTENTION OF BUILDING DESIGN PARTNERSHIP LTD AT THE ADDRESS SHOWN BELOW.

**NOTES**


EXISTING BUILDING SURVEY INFORMATION BY PLOWMAN CRAVEN. TO BE READ IN CONJUNCTION WITH ALL RELEVANT PROJECT INFORMATION.

REFER TO SERVICES ENGINEERS DRAWINGS FOR DETAILS OF PROPOSED PLANT INC, RISERS, DUCTS, FLUES, EXTRACT GRILLES, LOUVRES, ETC, AND ASSOCIATED BUILDERS WORK.

- KEY:**
-  GREY TONE INDICATES EXISTING STRUCTURE RETAINED
  -  HATCH INDICATES AREA OF NEW CONSTRUCTION

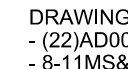-  FIRE EXIT (FINAL EXIT)
-  60 MINUTE FIRE RESISTANCE - NEW BUILD PARTITIONS
-  30 MINUTE FIRE RESISTANCE - EXISTING WALLS ASSUMED OR UPGRADED
-  30 MINUTE FIRE RESISTANT DOORS
-  FIRE DOOR - 30 MINUTE RESISTANCE
-  DOOR WITH HOLD OPEN SYSTEM

DRAWINGS TO BE READ IN CONJUNCTION WITH:  
 - (22)AD001 PARTITION TYPES  
 - 8-11MS&3RS DOOR SCHEDULES

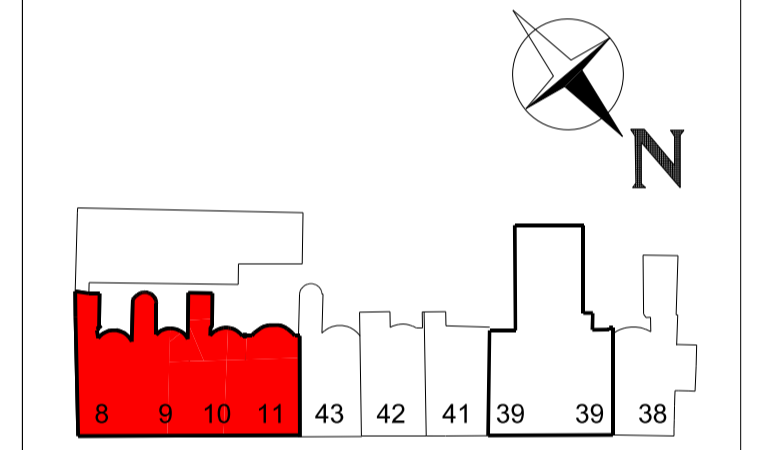

REVISION DESCRIPTION	DRAWN	CHECKED	DATE
Stage F/G Issue	JT	JT	02/10/15
Stage F/G Rev A	RC	JT	03/11/15


Fire resistance ratings revised



**BDP.**

16 Brewhouse Yard  
 Clerkenwell  
 London EC1V 4LJ  
 United Kingdom  
 T +44 (0)20 7812 8000  
 F +44 (0)20 7812 8399  
 www.bdp.com

PROJECT TITLE British Museum Perimeter Properties Refurbishment	
PROJECT NUMBER P2002323	
DRAWING TITLE No.8 - No.11 Montague Street Proposed Series Fire Strategy Ground Floor Level 1 of 2	SCALE 1:50 @ A1 1:100 @ A3
STAGE F/G	DATE 03/10/2015
DRAWING NUMBER (67)AP003	REVISION - REV A

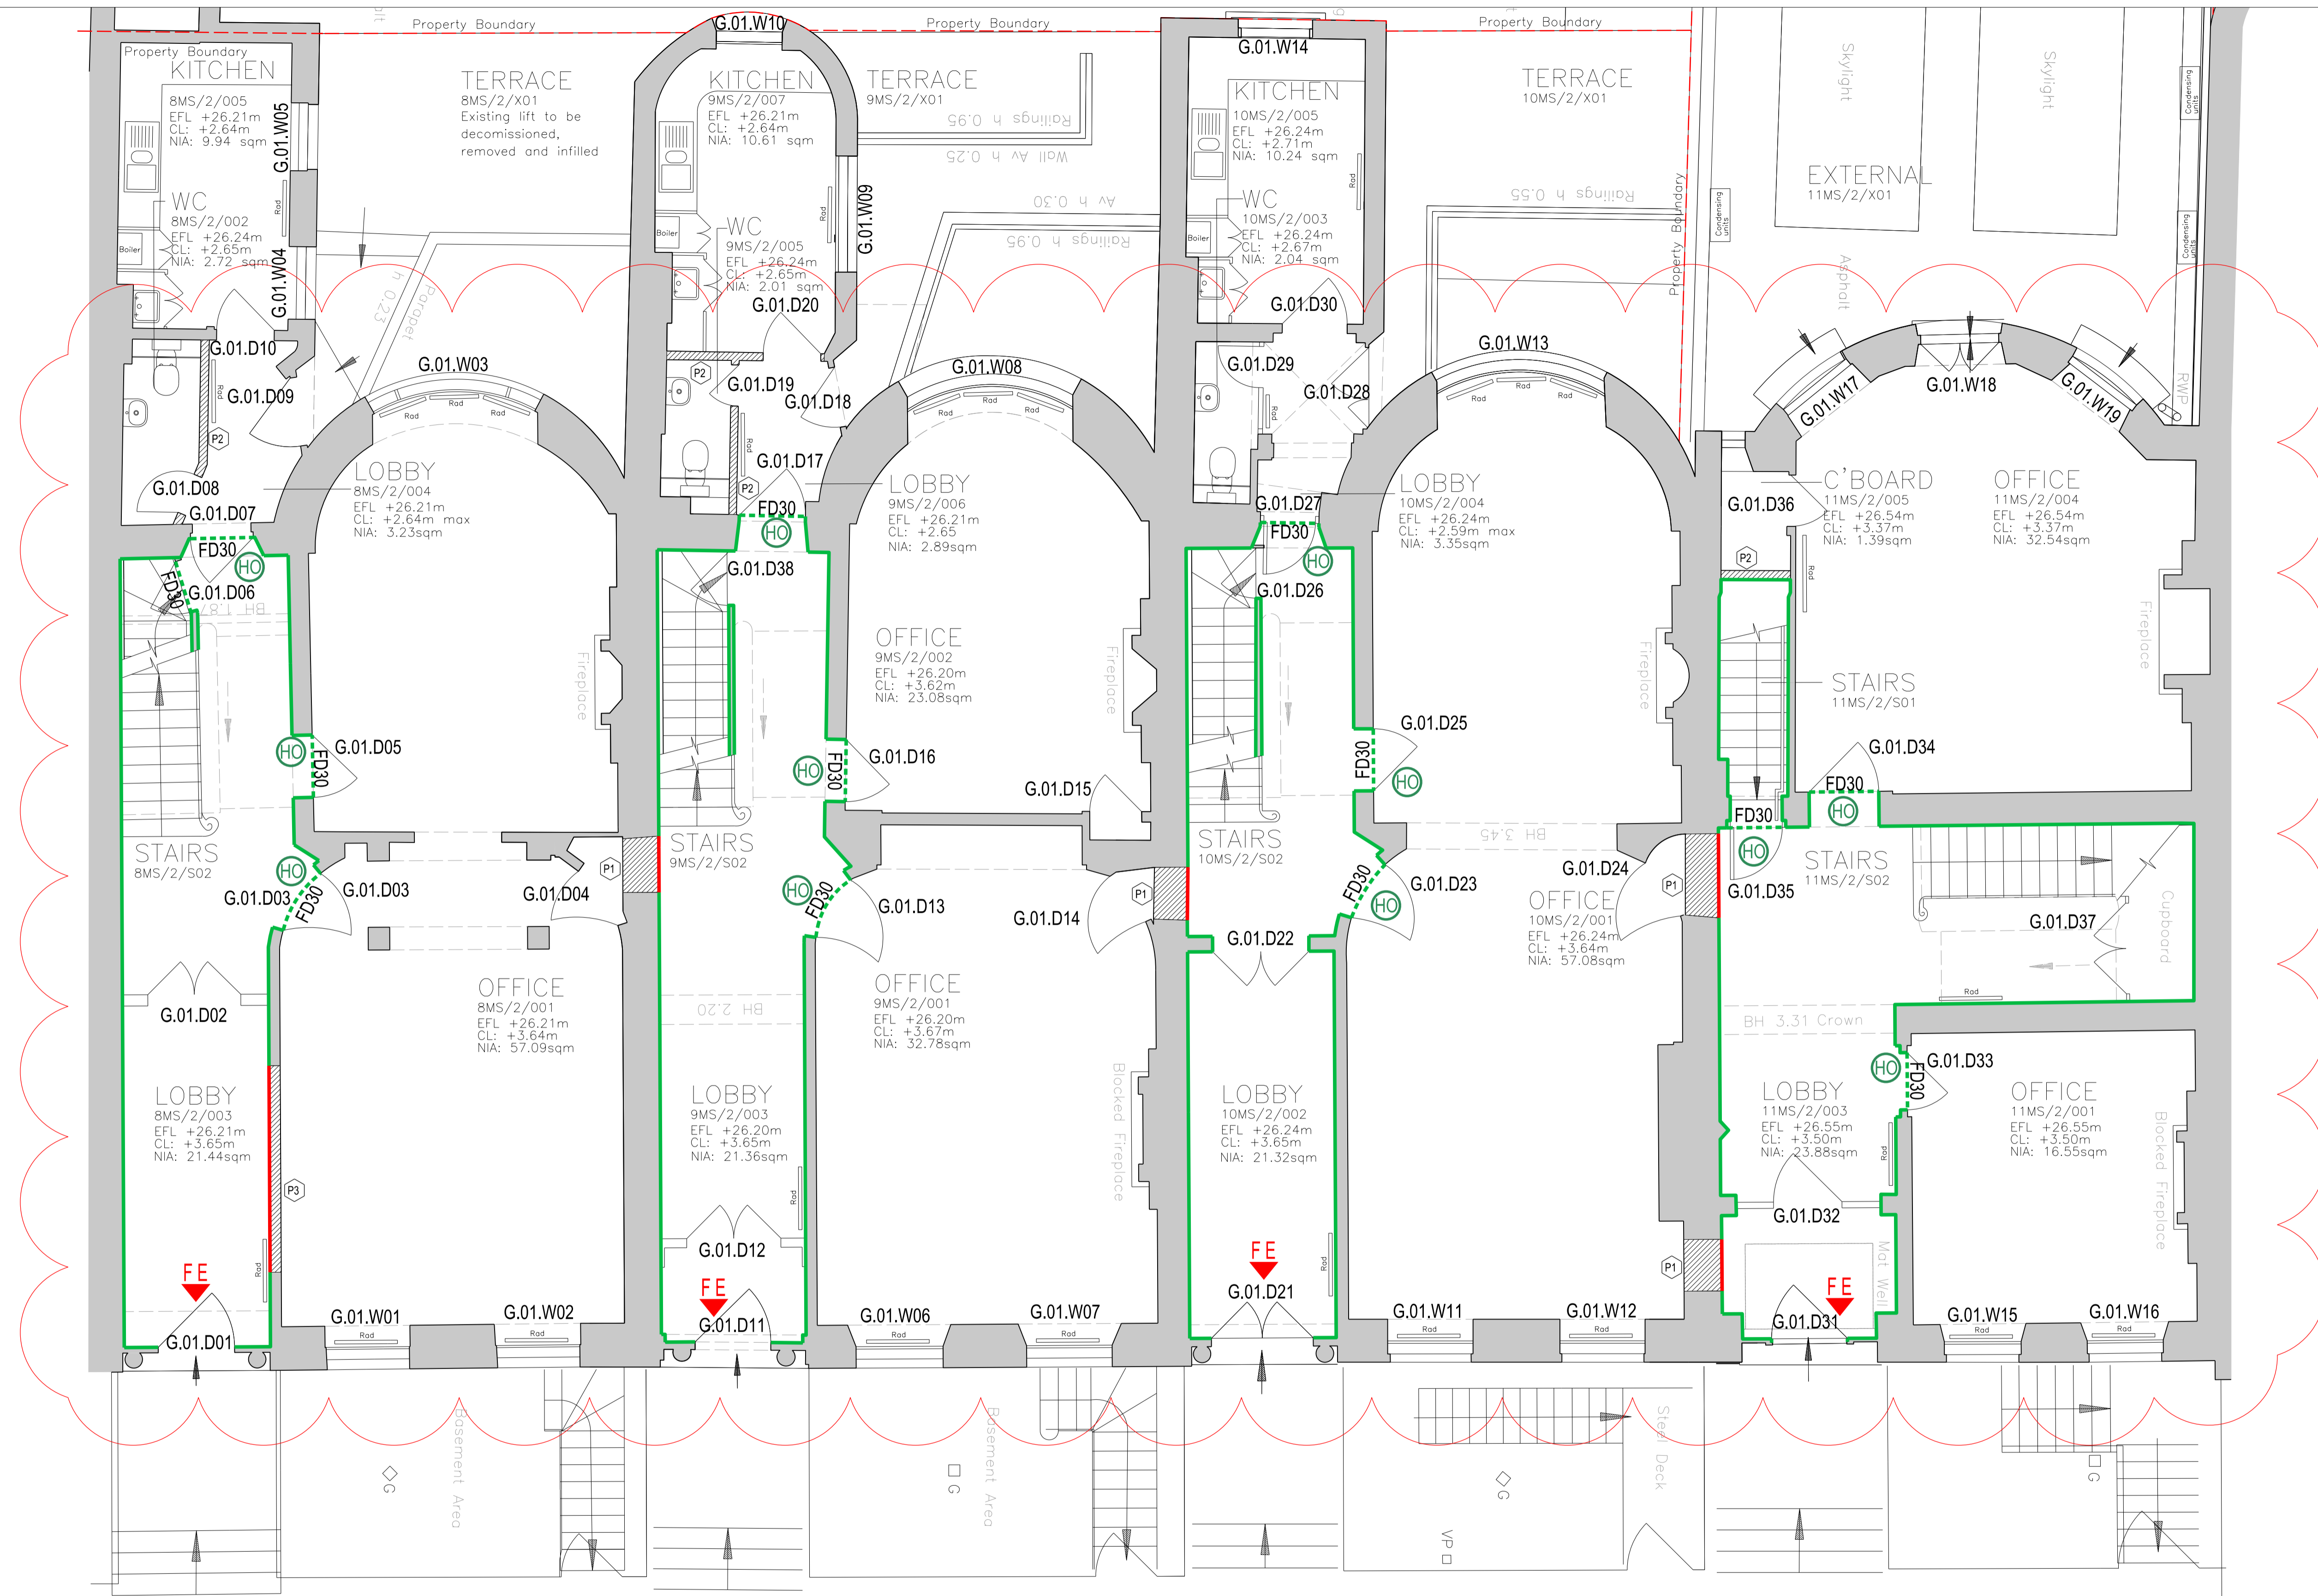

**No.8**

**No.9**

**No.10**

**No.11**







BUILDING DESIGN PARTNERSHIP LTD SHALL HAVE NO RESPONSIBILITY FOR ANY USE MADE OF THIS DOCUMENT OTHER THAN FOR THAT WHICH IT WAS PREPARED AND ISSUED.  
 ALL DIMENSIONS SHOULD BE CHECKED ON SITE.  
 DO NOT SCALE FROM THIS DRAWING.  
 ANY DRAWING ERRORS OR DIVERGENCES SHOULD BE BROUGHT TO THE ATTENTION OF BUILDING DESIGN PARTNERSHIP LTD AT THE ADDRESS SHOWN BELOW.

**NOTES**


EXISTING BUILDING SURVEY INFORMATION BY PLOWMAN CRAVEN. TO BE READ IN CONJUNCTION WITH ALL RELEVANT PROJECT INFORMATION.

REFER TO SERVICES ENGINEERS DRAWINGS FOR DETAILS OF PROPOSED PLANT INC. RISERS, DUCTS, FLUES, EXTRACT GRILLES, LOUVRES, ETC. AND ASSOCIATED BUILDERS WORK.

- KEY:**
-  GREY TONE INDICATES EXISTING STRUCTURE RETAINED
  -  HATCH INDICATES AREA OF NEW CONSTRUCTION

-  FIRE EXIT (FINAL EXIT)
-  60 MINUTE FIRE RESISTANCE - NEW BUILD PARTITIONS
-  30 MINUTE FIRE RESISTANCE - EXISTING WALLS ASSUMED OR UPGRADED
-  30 MINUTE FIRE RESISTANT DOORS
-  FIRE DOOR - 30 MINUTE RESISTANCE
-  DOOR WITH HOLD OPEN SYSTEM

DRAWINGS TO BE READ IN CONJUNCTION WITH:  
 - (22)AD001 PARTITION TYPES  
 - 8-11MS&39RS DOOR SCHEDULES

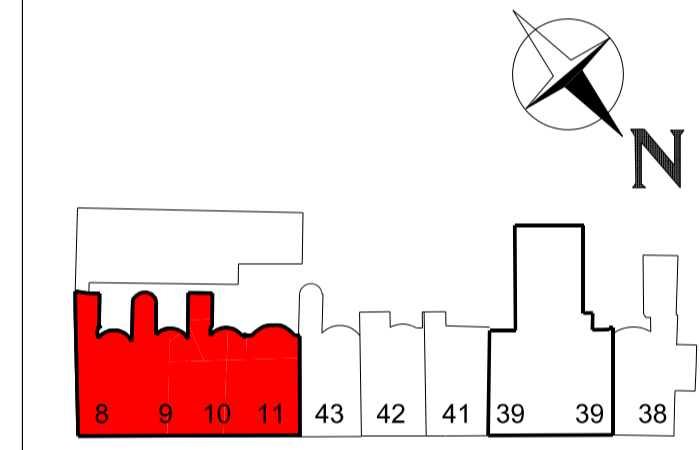

REVISION DESCRIPTION	DRAWN	CHECKED	DATE
Stage F/G Issue	JT	JT	02/10/15
Stage F/G Rev A	RC	JT	03/11/15

Fire resistance ratings revised



16 Brewhouse Yard  
 Clerkenwell  
 London EC1V 4LJ  
 United Kingdom  
 T +44 (0)20 7812 8000  
 F +44 (0)20 7812 8399  
 www.bdp.com

PROJECT TITLE  
**British Museum  
 Perimeter Properties Refurbishment**

PROJECT NUMBER  
**P2002323**

DRAWING TITLE  
**No.8 - No.11 Montague Street  
 Proposed Series  
 Fire Strategy  
 Ground Floor Level 2 of 2  
 STAGE F/G**

DATE  
 03/10/2015

REVISION  
 - REV A



BUILDING DESIGN PARTNERSHIP LTD SHALL HAVE NO RESPONSIBILITY FOR ANY USE MADE OF THIS DOCUMENT OTHER THAN FOR THAT WHICH IT WAS PREPARED AND ISSUED.  
 ALL DIMENSIONS SHOULD BE CHECKED ON SITE.  
 DO NOT SCALE FROM THIS DRAWING.  
 ANY DRAWING ERRORS OR DIVERGENCES SHOULD BE BROUGHT TO THE ATTENTION OF BUILDING DESIGN PARTNERSHIP LTD AT THE ADDRESS SHOWN BELOW.

**NOTES**

EXISTING BUILDING SURVEY INFORMATION BY PLOWMAN CRAVEN, TO BE READ IN CONJUNCTION WITH ALL RELEVANT PROJECT INFORMATION.

REFER TO SERVICES ENGINEERS DRAWINGS FOR DETAILS OF PROPOSED PLANT INC, RISERS, DUCTS, FLUES, EXTRACT GRILLES, LOUVRES, ETC, AND ASSOCIATED BUILDERS WORK.


**KEY:**

GREY TONE INDICATES EXISTING STRUCTURE RETAINED

HATCH INDICATES AREA OF NEW CONSTRUCTION


- FIRE EXIT (FINAL EXIT)
- 60 MINUTE FIRE RESISTANCE - NEW BUILD PARTITIONS
- 30 MINUTE FIRE RESISTANCE - EXISTING WALLS ASSUMED OR UPGRADED
- 30 MINUTE FIRE RESISTANT DOORS
- FIRE DOOR - 30 MINUTE RESISTANCE
- DOOR WITH HOLD OPEN SYSTEM

DRAWINGS TO BE READ IN CONJUNCTION WITH:  
 - (22)AD001 PARTITION TYPES  
 - 8-11MS&39RS DOOR SCHEDULES

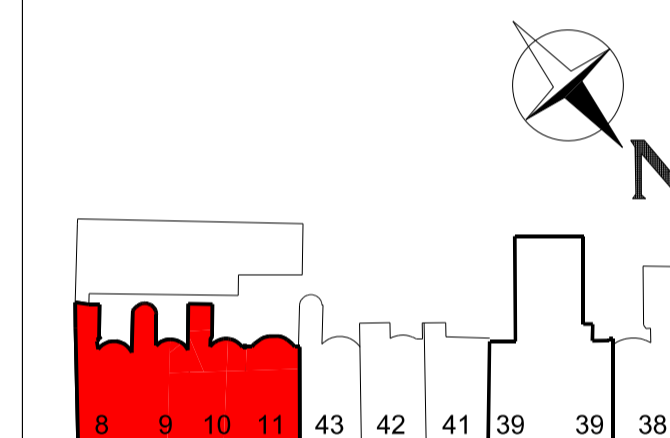

REVISION DESCRIPTION	DRAWN	CHECKED	DATE
Stage F/G Issue	JT	JT	02/10/15
Stage F/G Rev A	RC	JT	03/11/15

Fire resistance ratings revised

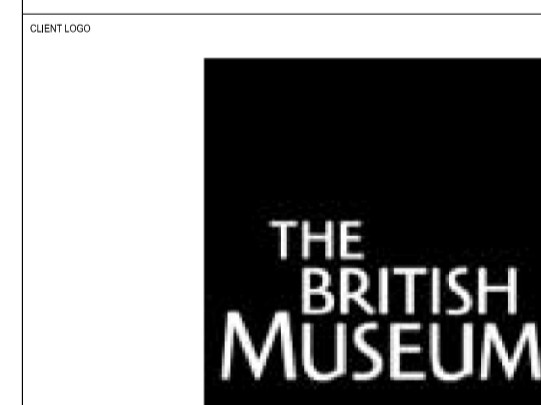


**BDP.**

16 Brewhouse Yard  
 Clerkenwell  
 London EC1V 4LJ  
 United Kingdom  
 T +44 (0)20 7812 8000  
 F +44 (0)20 7812 8399  
 www.bdp.com

PROJECT TITLE  
**British Museum  
 Perimeter Properties Refurbishment**

PROJECT NUMBER  
**P2002323**

DRAWING TITLE	SCALE
No.8 - No.11 Montague Street Proposed Series Fire Strategy First Floor Level STAGE F/G	1:50 @ A1 1:100 @ A3
DRAWING NUMBER (67)AP005	DATE 03/10/2015 REVISION - REV A

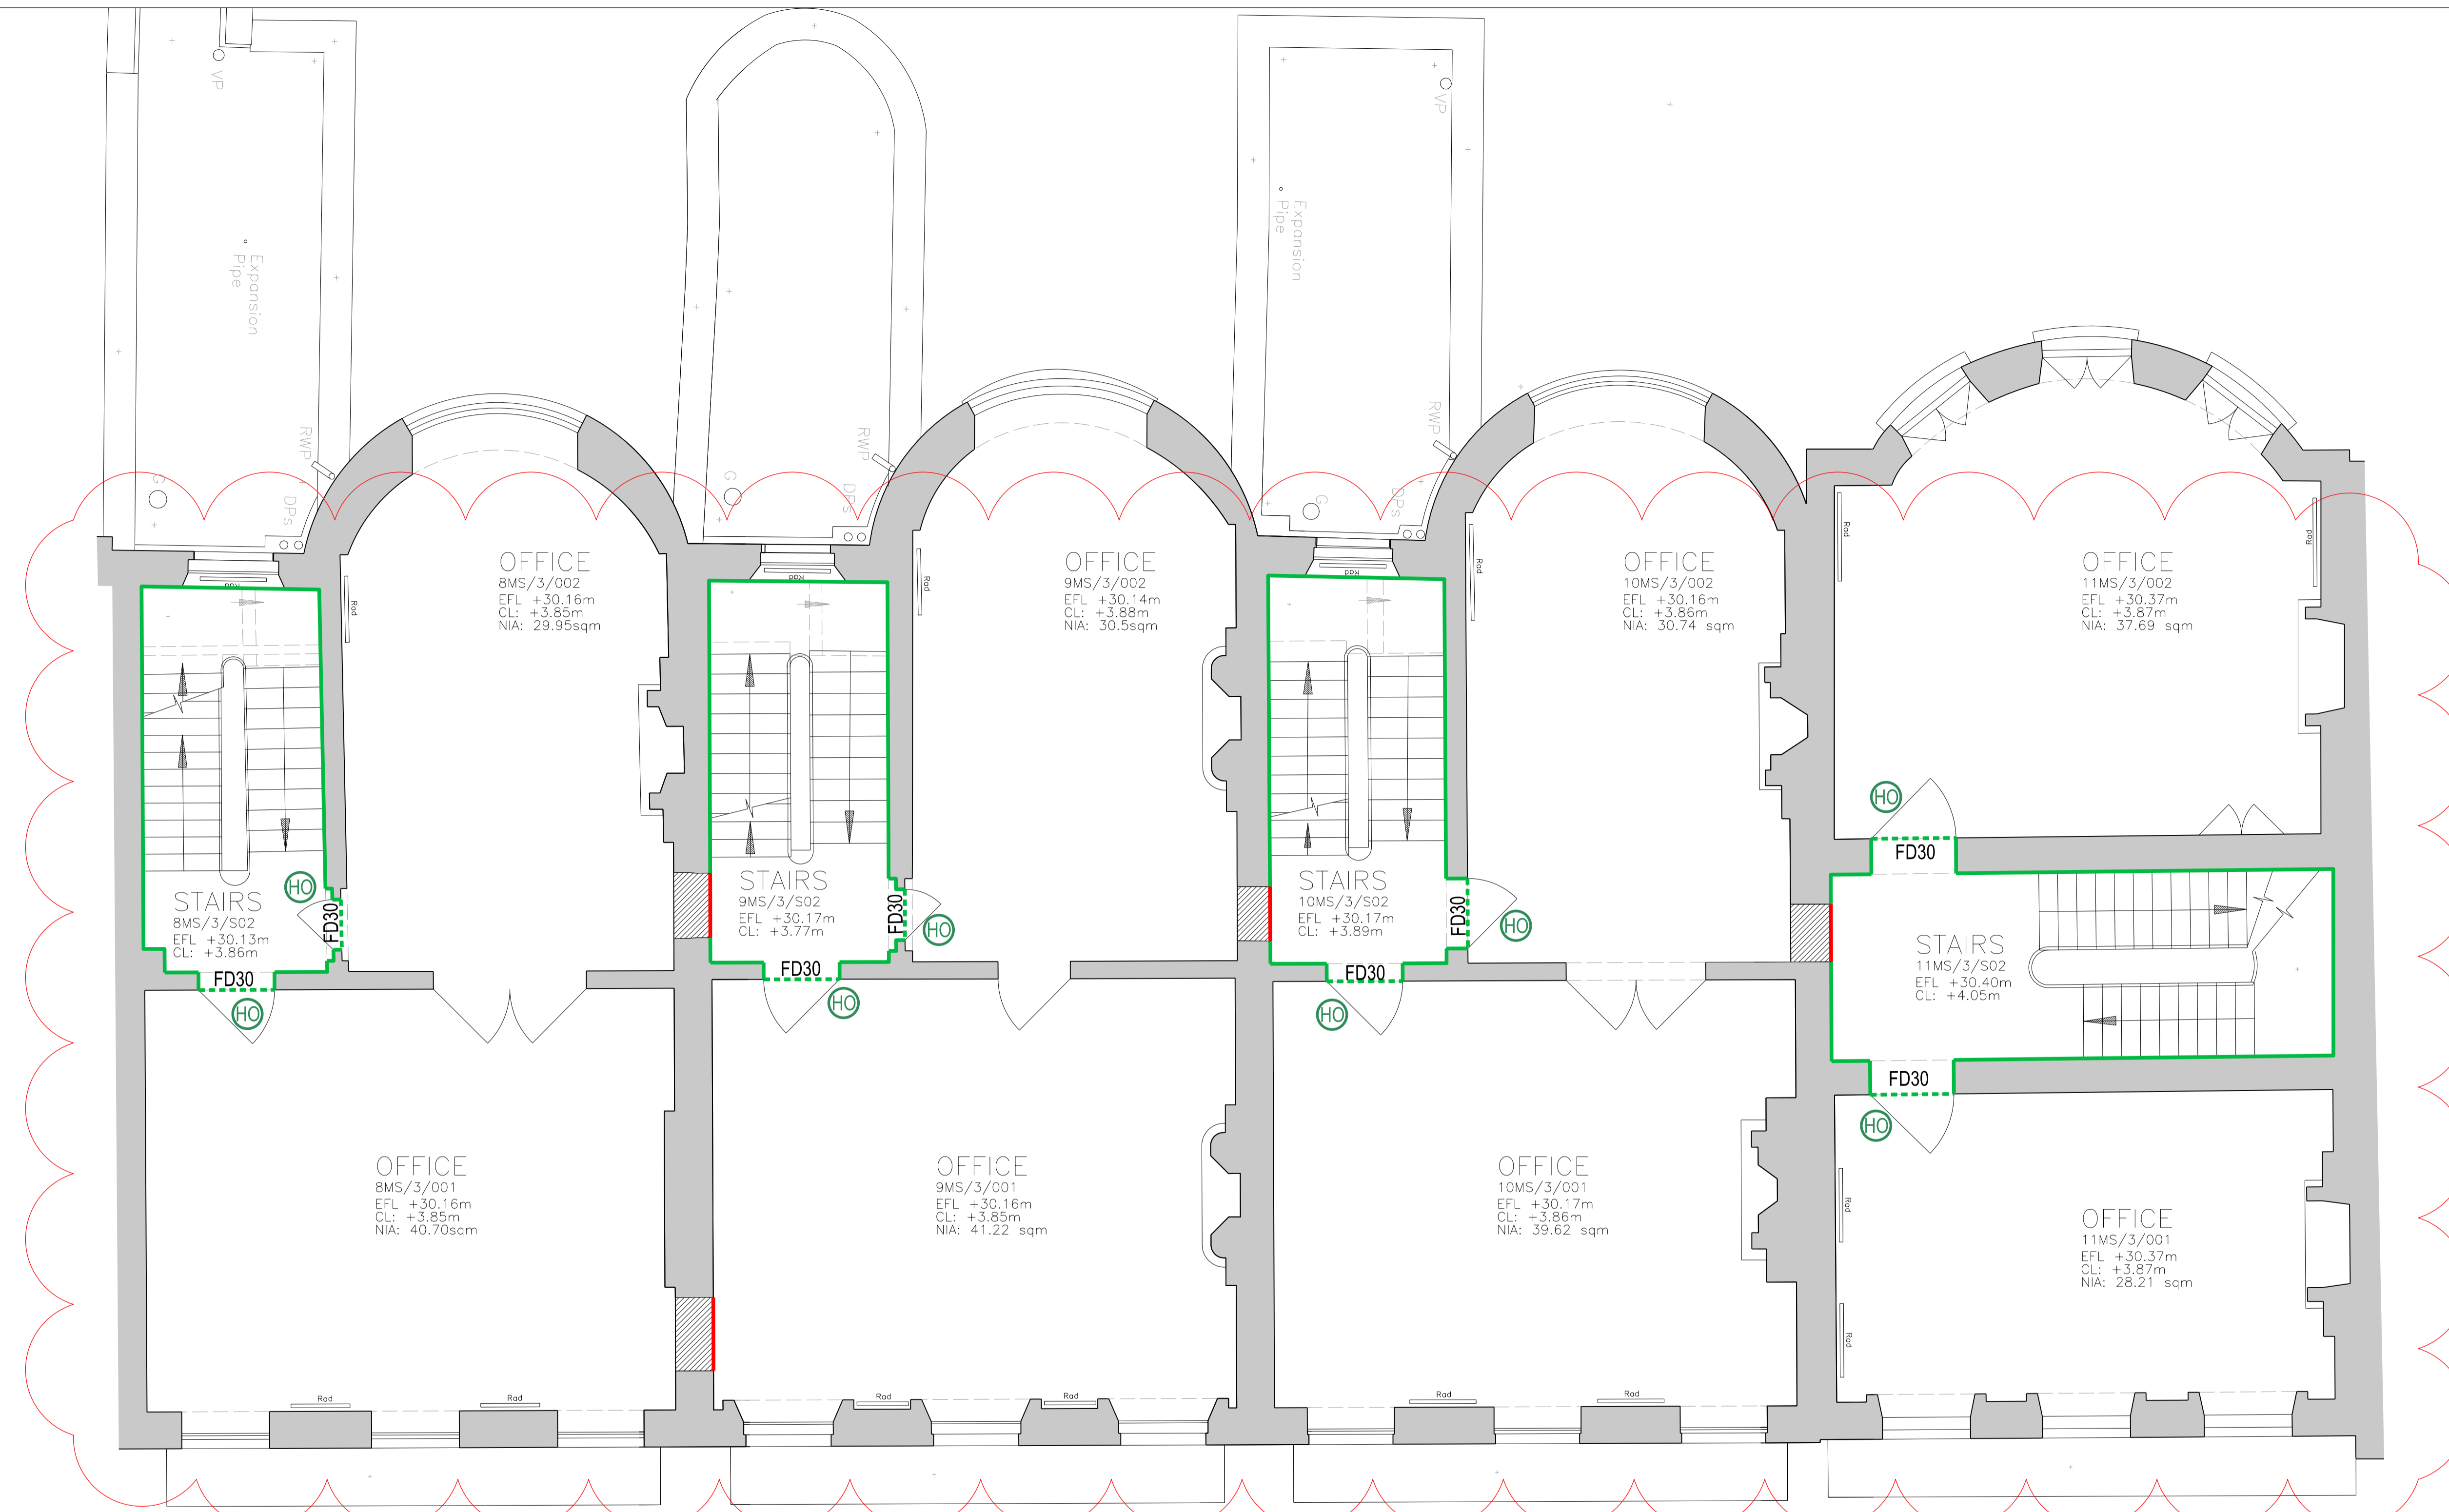

**No.8**

**No.9**

**No.10**

**No.11**

OFFICE  
 8MS/3/002  
 EFL +30.16m  
 CL: +3.85m  
 NIA: 29.95sqm

OFFICE  
 9MS/3/002  
 EFL +30.14m  
 CL: +3.88m  
 NIA: 30.5sqm

OFFICE  
 10MS/3/002  
 EFL +30.16m  
 CL: +3.86m  
 NIA: 30.74 sqm

OFFICE  
 11MS/3/002  
 EFL +30.37m  
 CL: +3.87m  
 NIA: 37.69 sqm

STAIRS  
 8MS/3/S02  
 EFL +30.13m  
 CL: +3.86m

STAIRS  
 9MS/3/S02  
 EFL +30.17m  
 CL: +3.77m

STAIRS  
 10MS/3/S02  
 EFL +30.17m  
 CL: +3.89m

STAIRS  
 11MS/3/S02  
 EFL +30.40m  
 CL: +4.05m

OFFICE  
 8MS/3/001  
 EFL +30.16m  
 CL: +3.85m  
 NIA: 40.70sqm

OFFICE  
 9MS/3/001  
 EFL +30.16m  
 CL: +3.85m  
 NIA: 41.22 sqm

OFFICE  
 10MS/3/001  
 EFL +30.17m  
 CL: +3.86m  
 NIA: 39.62 sqm

OFFICE  
 11MS/3/001  
 EFL +30.37m  
 CL: +3.87m  
 NIA: 28.21 sqm

BUILDING DESIGN PARTNERSHIP LTD SHALL HAVE NO RESPONSIBILITY FOR ANY USE MADE OF THIS DOCUMENT OTHER THAN FOR THAT WHICH IT WAS PREPARED AND ISSUED.  
 ALL DIMENSIONS SHOULD BE CHECKED ON SITE.  
 DO NOT SCALE FROM THIS DRAWING.  
 ANY DRAWING ERRORS OR DIVERGENCES SHOULD BE BROUGHT TO THE ATTENTION OF BUILDING DESIGN PARTNERSHIP LTD AT THE ADDRESS SHOWN BELOW.

**NOTES**

EXISTING BUILDING SURVEY INFORMATION BY PLOWMAN CRAVEN, TO BE READ IN CONJUNCTION WITH ALL RELEVANT PROJECT INFORMATION.

REFER TO SERVICES ENGINEERS DRAWINGS FOR DETAILS OF PROPOSED PLANT INC, RISERS, DUCTS, FLUES, EXTRACT GRILLES, LOUVRES, ETC, AND ASSOCIATED BUILDERS WORK.


**KEY:**

GREY TONE INDICATES EXISTING STRUCTURE RETAINED

HATCH INDICATES AREA OF NEW CONSTRUCTION


- FIRE EXIT (FINAL EXIT)
- 60 MINUTE FIRE RESISTANCE- NEW BUILD PARTITIONS
- 30 MINUTE FIRE RESISTANCE- EXISTING WALLS ASSUMED OR UPGRADED
- 30 MINUTE FIRE RESISTANT DOORS
- FIRE DOOR - 30 MINUTE RESISTANCE
- DOOR WITH HOLD OPEN SYSTEM

DRAWINGS TO BE READ IN CONJUNCTION WITH:  
 - (22)AD001 PARTITION TYPES  
 - 8-11MS&39RS DOOR SCHEDULES

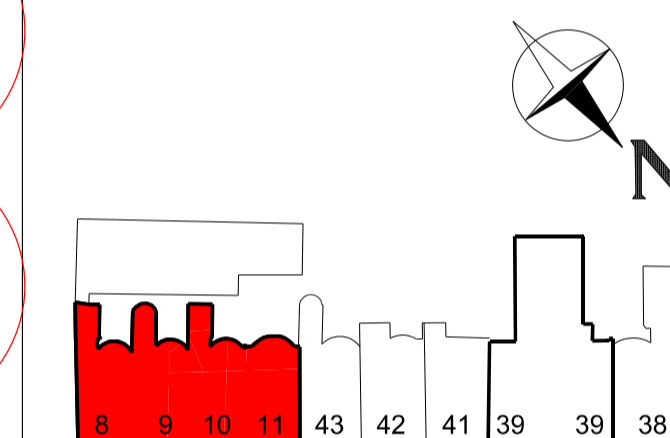

REVISION DESCRIPTION	DRAWN	CHECKED	DATE
Stage F/G Issue	JT	JT	02/10/15
Stage F/G Rev A	RC	JT	03/11/15

Fire resistance ratings revised

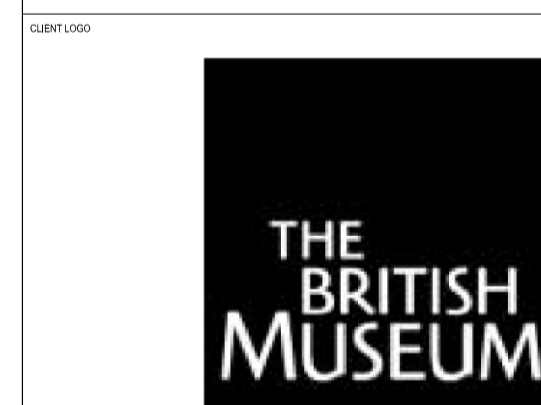


**BDP.**

16 Brewhouse Yard  
 Clerkenwell  
 London EC1V 4LJ  
 United Kingdom  
 T +44 (0)20 7812 8000  
 F +44 (0)20 7812 8399  
 www.bdp.com

PROJECT TITLE  
**British Museum  
 Perimeter Properties Refurbishment**

PROJECT NUMBER	SCALE
<b>P2002323</b>	<b>1:50 @ A1 1:100 @ A3</b>
NO.8 - No.11 Montague Street Proposed Series Fire Strategy Second Floor Level STAGE F/G	DATE 03/10/2015
REVISION (67)AP006	REVISION - REV A

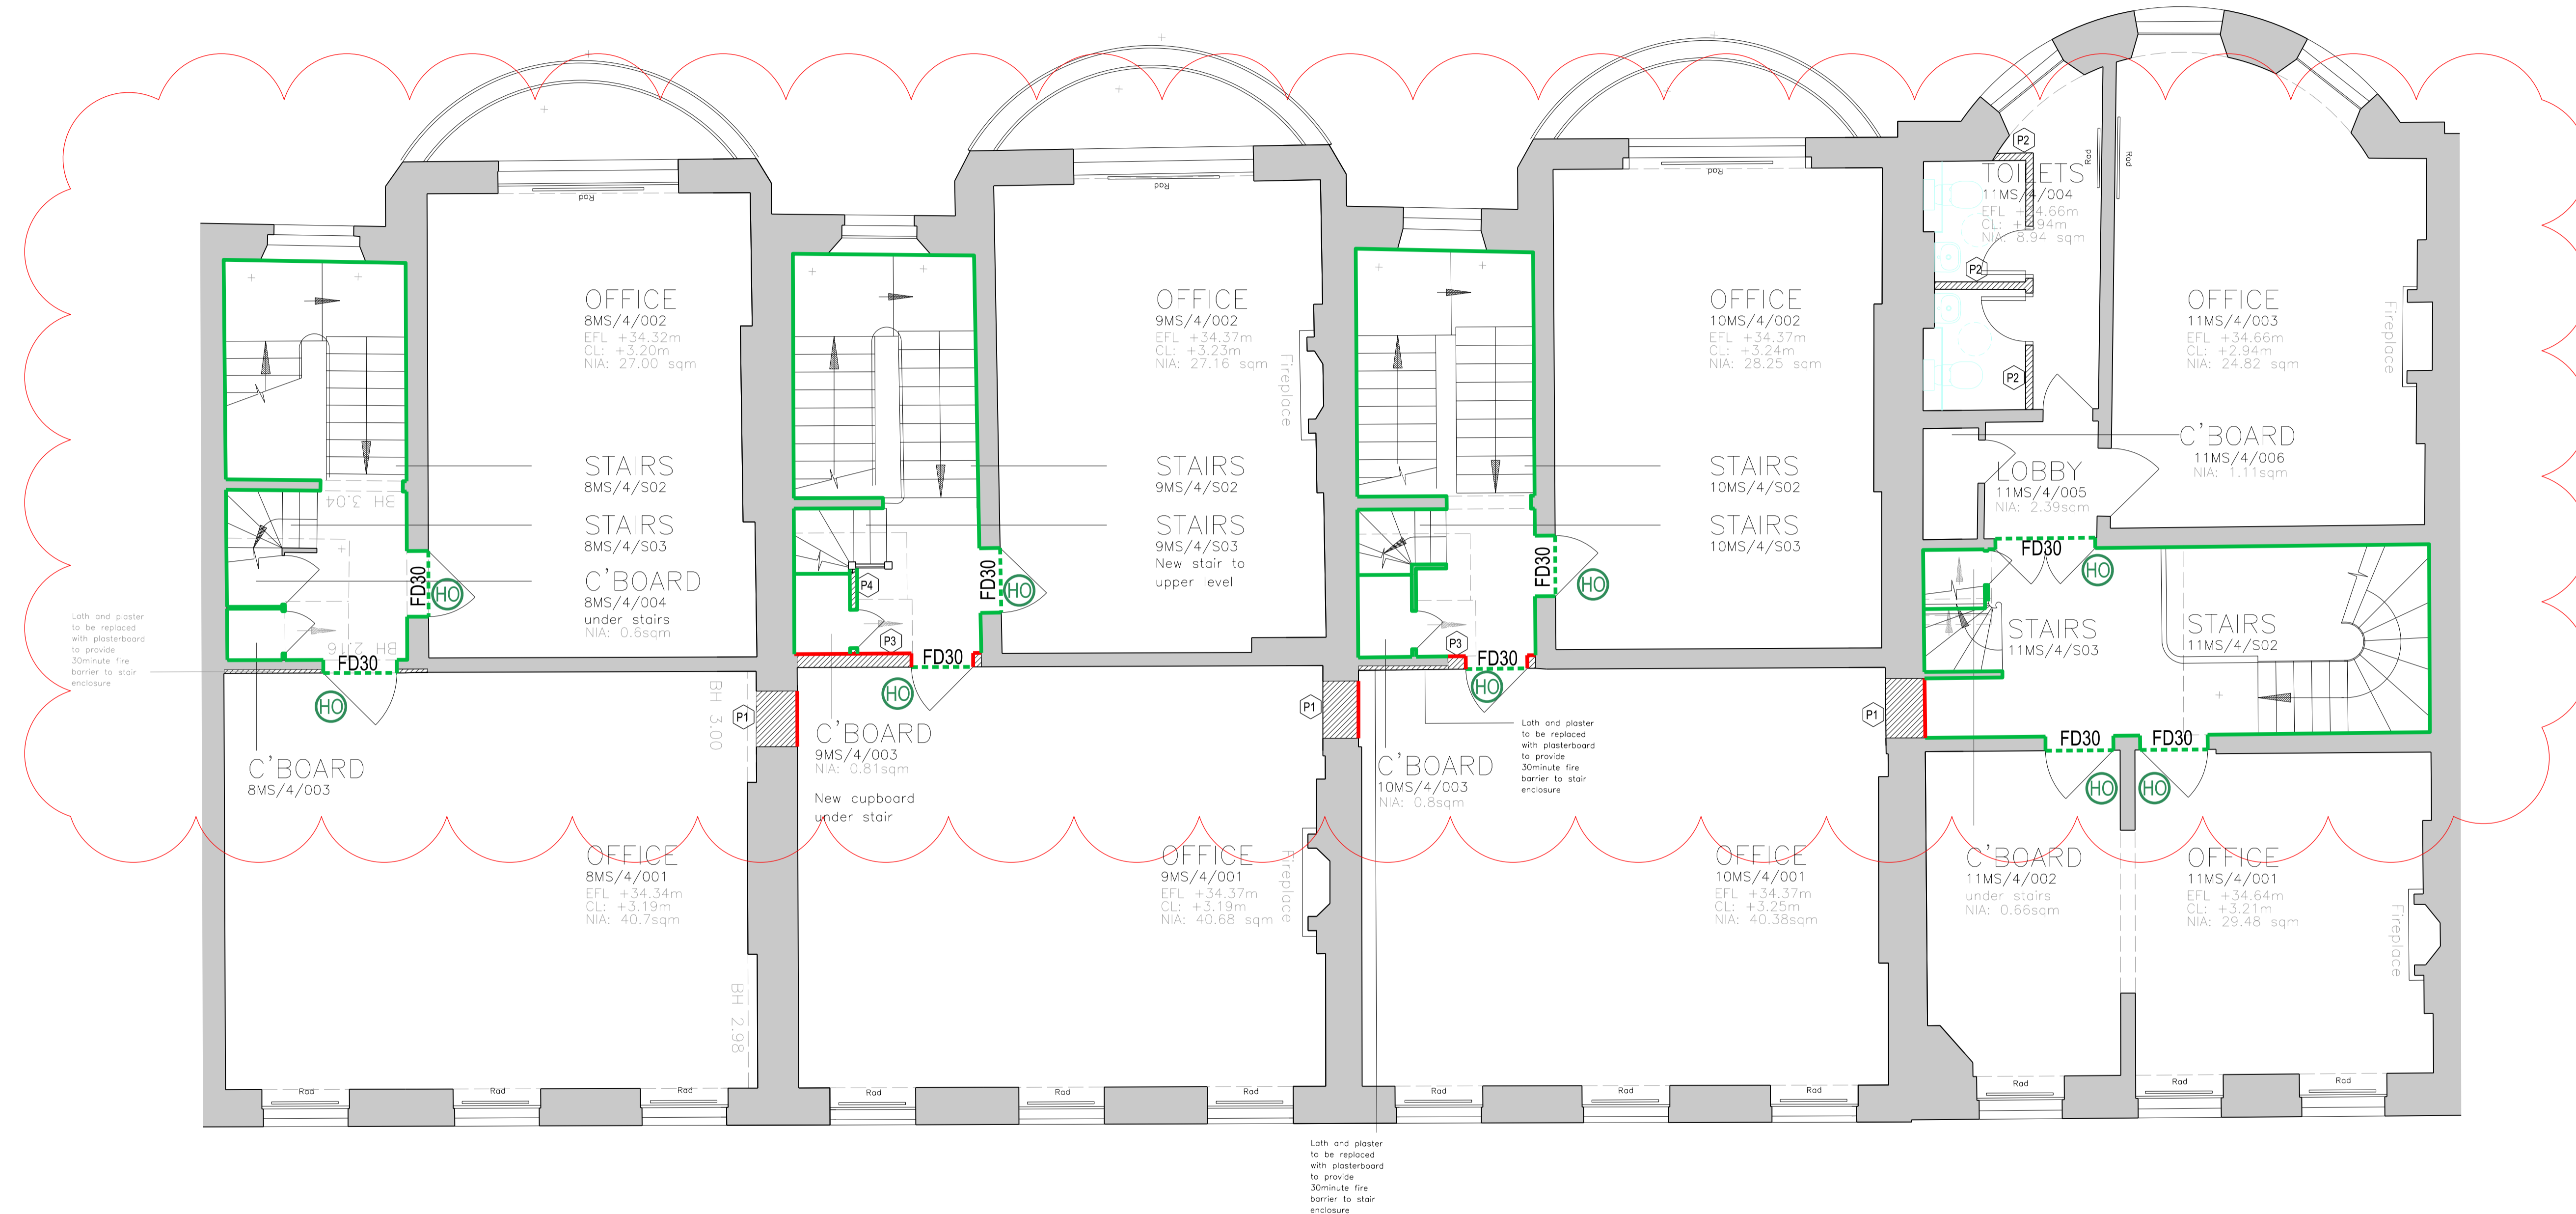

**No.8**

**No.9**

**No.10**

**No.11**

BUILDING DESIGN PARTNERSHIP LTD SHALL HAVE NO RESPONSIBILITY FOR ANY USE MADE OF THIS DOCUMENT OTHER THAN THAT WHICH IT WAS PREPARED AND ISSUED.  
 ALL DIMENSIONS SHOULD BE CHECKED ON SITE.  
 DO NOT SCALE FROM THIS DRAWING.  
 ANY DRAWING ERRORS OR DIVERGENCES SHOULD BE BROUGHT TO THE ATTENTION OF BUILDING DESIGN PARTNERSHIP LTD AT THE ADDRESS SHOWN BELOW.

**NOTES**


EXISTING BUILDING SURVEY INFORMATION BY PLOWMAN CRAVEN, TO BE READ IN CONJUNCTION WITH ALL RELEVANT PROJECT INFORMATION.

REFER TO SERVICES ENGINEERS DRAWINGS FOR DETAILS OF PROPOSED PLANT INC, RISERS, DUCTS, FLUES, EXTRACT GRILLES, LOUVRES, ETC, AND ASSOCIATED BUILDERS WORK.

**KEY:**  
 GREY TONE INDICATES EXISTING STRUCTURE RETAINED  
 HATCH INDICATES AREA OF NEW CONSTRUCTION

- FIRE EXIT (FINAL EXIT)
- 60 MINUTE FIRE RESISTANCE- NEW BUILD PARTITIONS
- 30 MINUTE FIRE RESISTANCE - EXISTING WALLS ASSUMED OR UPGRADED
- 30 MINUTE FIRE RESISTANT DOORS
- FIRE DOOR - 30 MINUTE RESISTANCE
- DOOR WITH HOLD OPEN SYSTEM

DRAWINGS TO BE READ IN CONJUNCTION WITH:  
 - (22)AD001 PARTITION TYPES  
 - 8-11MS&39RS DOOR SCHEDULES

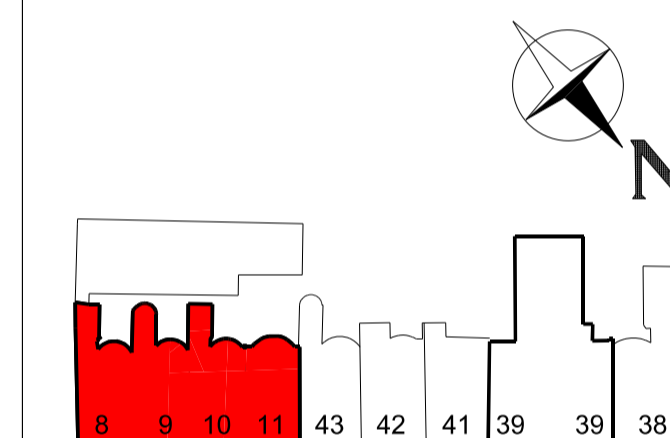


REVISION DESCRIPTION	DRAWN	CHECKED	DATE
Stage F/G Issue	JT	JT	02/10/15
Stage F/G Rev A	RC	JT	03/11/15

Fire resistance ratings revised



**BDP.**  
 16 Brewhouse Yard  
 Clerkenwell  
 London EC1V 4LJ  
 United Kingdom  
 T +44 (0)20 7812 8000  
 F +44 (0)20 7812 8399  
 www.bdp.com

PROJECT TITLE British Museum Perimeter Properties Refurbishment	
PROJECT NUMBER P2002323	
PROJECT TITLE No.8 - No.11 Montague Street Proposed Series Fire Strategy Third Floor Level STAGE F/G	SCALE 1:50 @ A1 1:100 @ A3
PROJECT NUMBER (67)AP007	REVISION - REV A

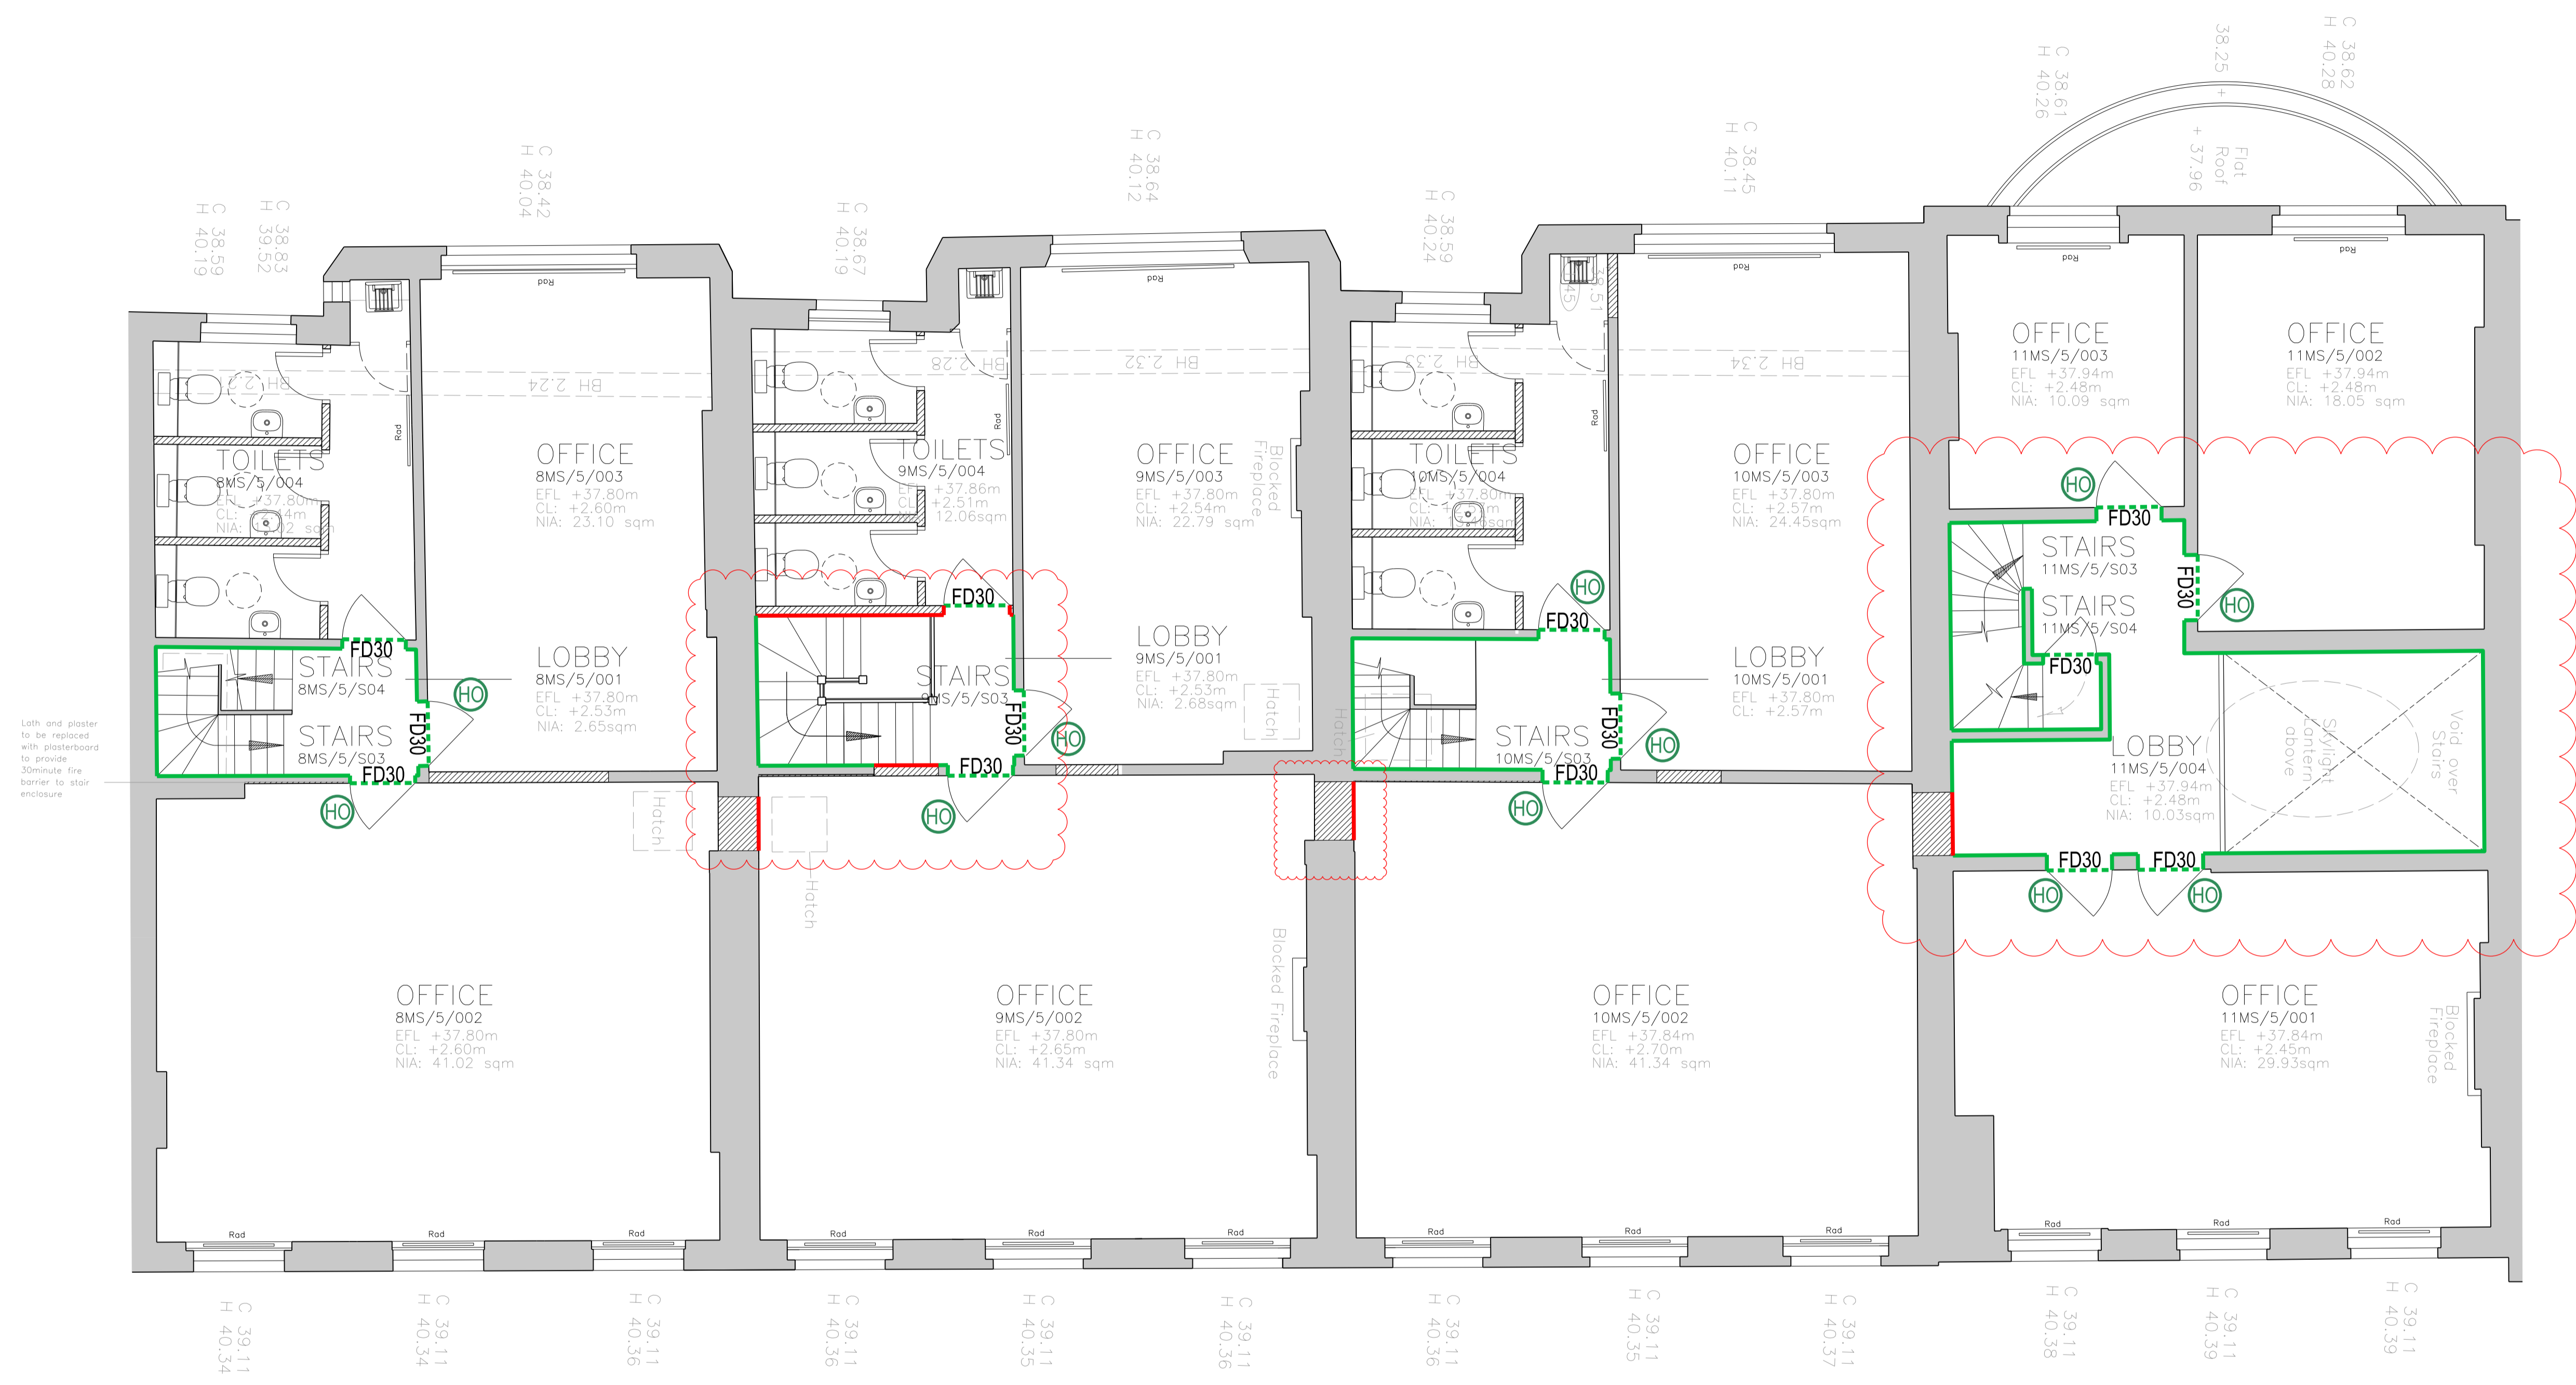


**No.8**

**No.9**

**No.10**

**No.11**

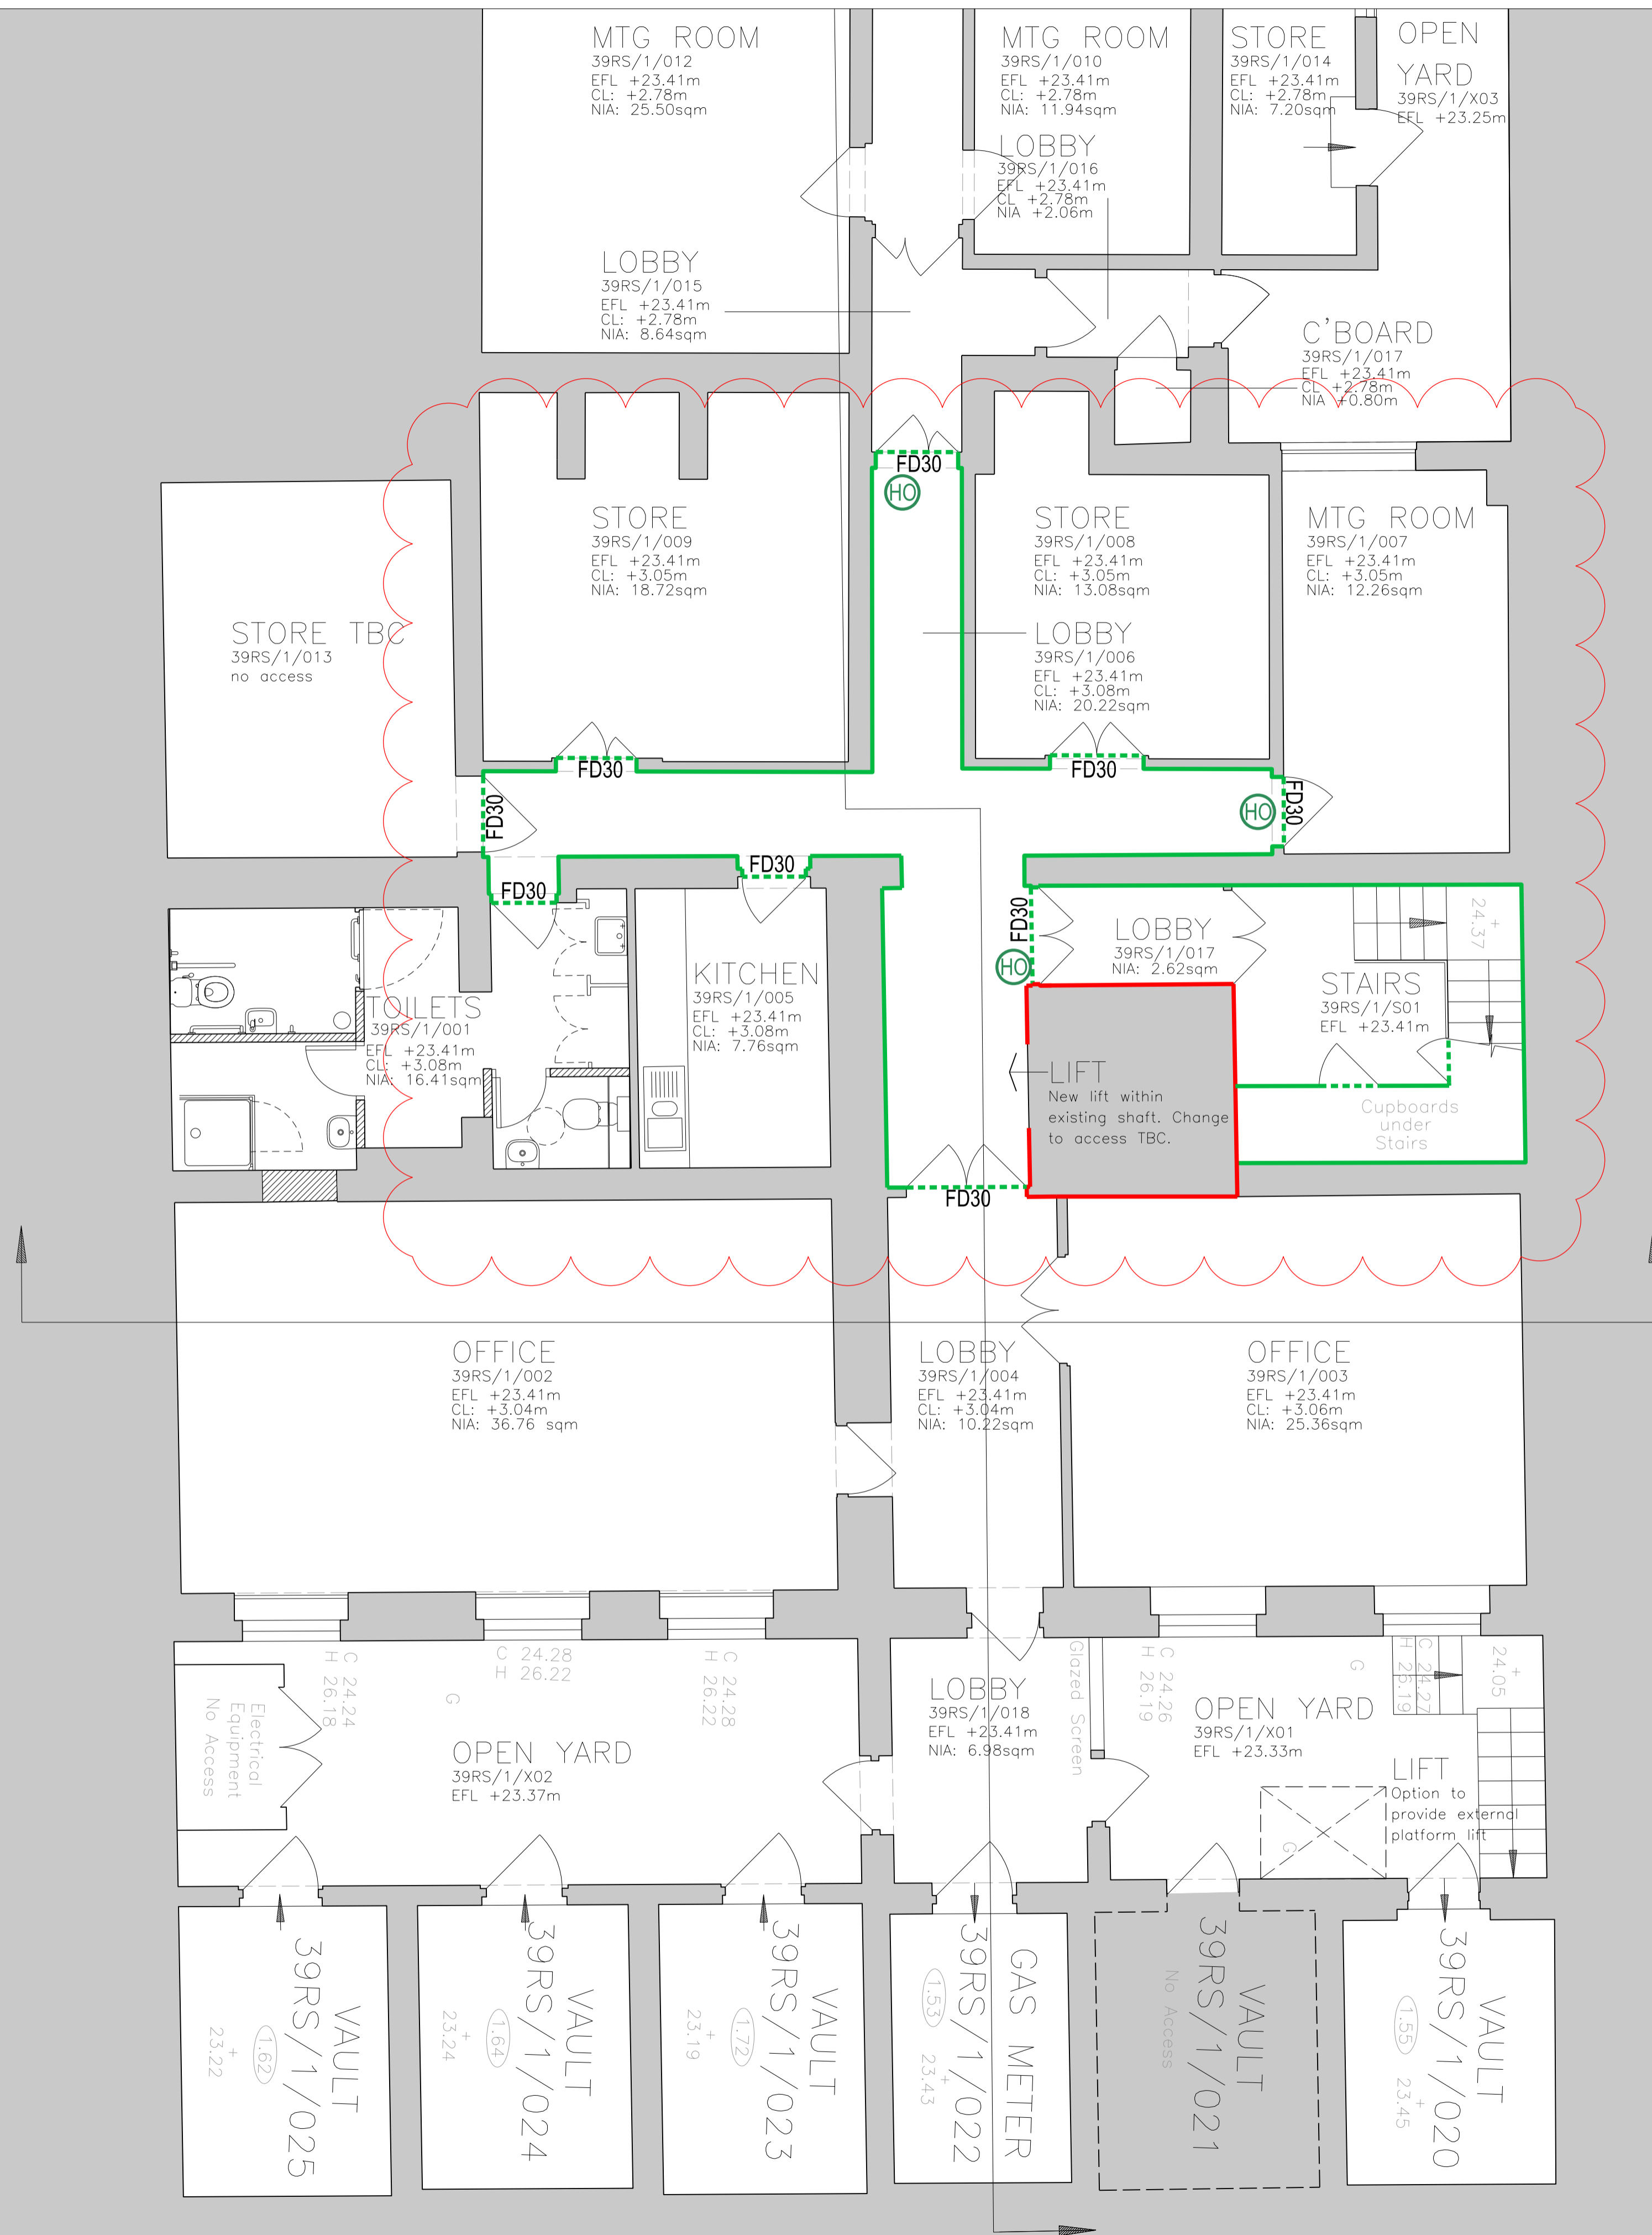

BUILDING DESIGN PARTNERSHIP LTD SHALL HAVE NO RESPONSIBILITY FOR ANY USE MADE OF THIS DOCUMENT OTHER THAN FOR THAT WHICH IT WAS PREPARED AND ISSUED.

ALL DIMENSIONS SHOULD BE CHECKED ON SITE.  
DO NOT SCALE FROM THIS DRAWING.  
ANY DRAWING ERRORS OR DIVERGENCES SHOULD BE BROUGHT TO THE ATTENTION OF BUILDING DESIGN PARTNERSHIP LTD AT THE ADDRESS SHOWN BELOW.

**NOTES**


EXISTING BUILDING SURVEY INFORMATION BY PLOWMAN CRAVEN, TO BE READ IN CONJUNCTION WITH ALL RELEVANT PROJECT INFORMATION.

REFER TO SERVICES ENGINEERS DRAWINGS FOR DETAILS OF PROPOSED PLANT INC, RISERS, DUCTS, FLUES, EXTRACT GRILLES, LOUVRES, ETC, AND ASSOCIATED BUILDERS WORK.

- KEY:**
- GREY TONE INDICATES EXISTING STRUCTURE RETAINED
  - HATCH INDICATES AREA OF NEW CONSTRUCTION

- FIRE EXIT (FINAL EXIT)
- 60 MINUTE FIRE RESISTANCE - NEW BUILD PARTITIONS
- 30 MINUTE FIRE RESISTANCE - EXISTING WALLS ASSUMED OR UPGRADED
- 30 MINUTE FIRE RESISTANT DOORS
- FIRE DOOR - 30 MINUTE RESISTANCE
- DOOR WITH HOLD OPEN SYSTEM

DRAWINGS TO BE READ IN CONJUNCTION WITH:  
- (22)AD001 PARTITION TYPES  
- 6-11MS&39RS DOOR SCHEDULES

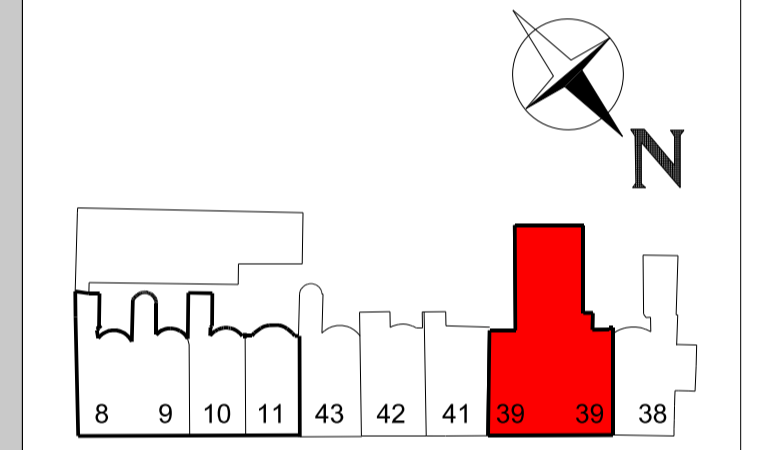

REVISION/DESCRIPTION	DRAWN	CHECKED	DATE
Stage F/G Issue	JT	JT	02/10/15
Stage F/G Rev A	RC	JT	03/11/15

Fire resistance ratings revised



16 Brewhouse Yard  
Clerkenwell  
London EC1V 4LJ  
United Kingdom  
T +44 (0)20 7812 8000  
F +44 (0)20 7812 8399  
www.bdp.com

PROJECT TITLE  
**British Museum  
Perimeter Properties Refurbishment**

PROJECT NUMBER  
**P2002323**

DRAWING TITLE <b>No.39 Russell Square Proposed Series Fire Strategy Basement Level 1 of 2 STAGE F/G</b>	SCALE <b>1:50 @ A1 1:100 @ A3</b>
REVISION <b>(67)AP008</b>	DATE <b>03/10/2015</b>
	REVISION <b>- REV A</b>



BUILDING DESIGN PARTNERSHIP LTD SHALL HAVE NO RESPONSIBILITY FOR ANY USE MADE OF THIS DOCUMENT OTHER THAN FOR THAT WHICH IT WAS PREPARED AND ISSUED.  
 ALL DIMENSIONS SHOULD BE CHECKED ON SITE.  
 DO NOT SCALE FROM THIS DRAWING.  
 ANY DRAWING ERRORS OR DIVERGENCES SHOULD BE BROUGHT TO THE ATTENTION OF BUILDING DESIGN PARTNERSHIP LTD AT THE ADDRESS SHOWN BELOW.

**NOTES**

EXISTING BUILDING SURVEY INFORMATION BY PLOWMAN CRAVEN, TO BE READ IN CONJUNCTION WITH ALL RELEVANT PROJECT INFORMATION.

REFER TO SERVICES ENGINEERS DRAWINGS FOR DETAILS OF PROPOSED PLANT INC, RISERS, DUCTS, FLUES, EXTRACT GRILLES, LOUVRES, ETC, AND ASSOCIATED BUILDERS WORK.


**KEY:**

GREY TONE INDICATES EXISTING STRUCTURE RETAINED

HATCH INDICATES AREA OF NEW CONSTRUCTION


- FIRE EXIT (FINAL EXIT)
- 60 MINUTE FIRE RESISTANCE - NEW BUILD PARTITIONS
- 30 MINUTE FIRE RESISTANCE - EXISTING WALLS ASSUMED OR UPGRADED
- 30 MINUTE FIRE RESISTANT DOORS
- FIRE DOOR - 30 MINUTE RESISTANCE
- DOOR WITH HOLD OPEN SYSTEM

DRAWINGS TO BE READ IN CONJUNCTION WITH:  
 - 22/AD001 PARTITION TYPES  
 - 8-11/MS&39RS DOOR SCHEDULES

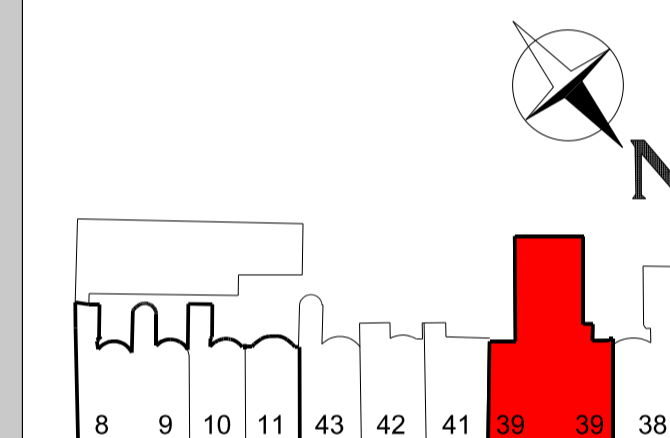

REVISION DESCRIPTION	DRAWN	CHECKED	DATE
Stage F/G Issue	JT	JT	02/10/15
Stage F/G Rev A	RC	JT	03/11/15

Fire resistance ratings revised

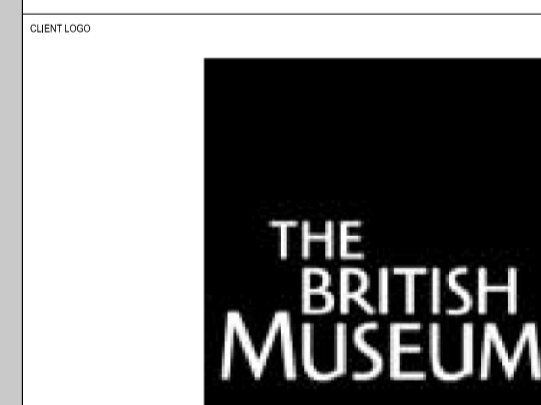



**BDP.**

16 Brewhouse Yard  
 Clerkenwell  
 London EC1V 4LJ  
 United Kingdom  
 T +44 (0)20 7812 8000  
 F +44 (0)20 7812 8399  
 www.bdp.com

PROJECT TITLE  
**British Museum  
 Perimeter Properties Refurbishment**

PROJECT NUMBER	SCALE
<b>P2002323</b>	1:50 @ A1 1:100 @ A3
NO. 39 RUSSELL SQUARE Proposed Series Fire Strategy Basement Level 2 of 2 STAGE F/G	DATE 03/10/2015
ISSUED BY (67)AP009	REVISION - REV A

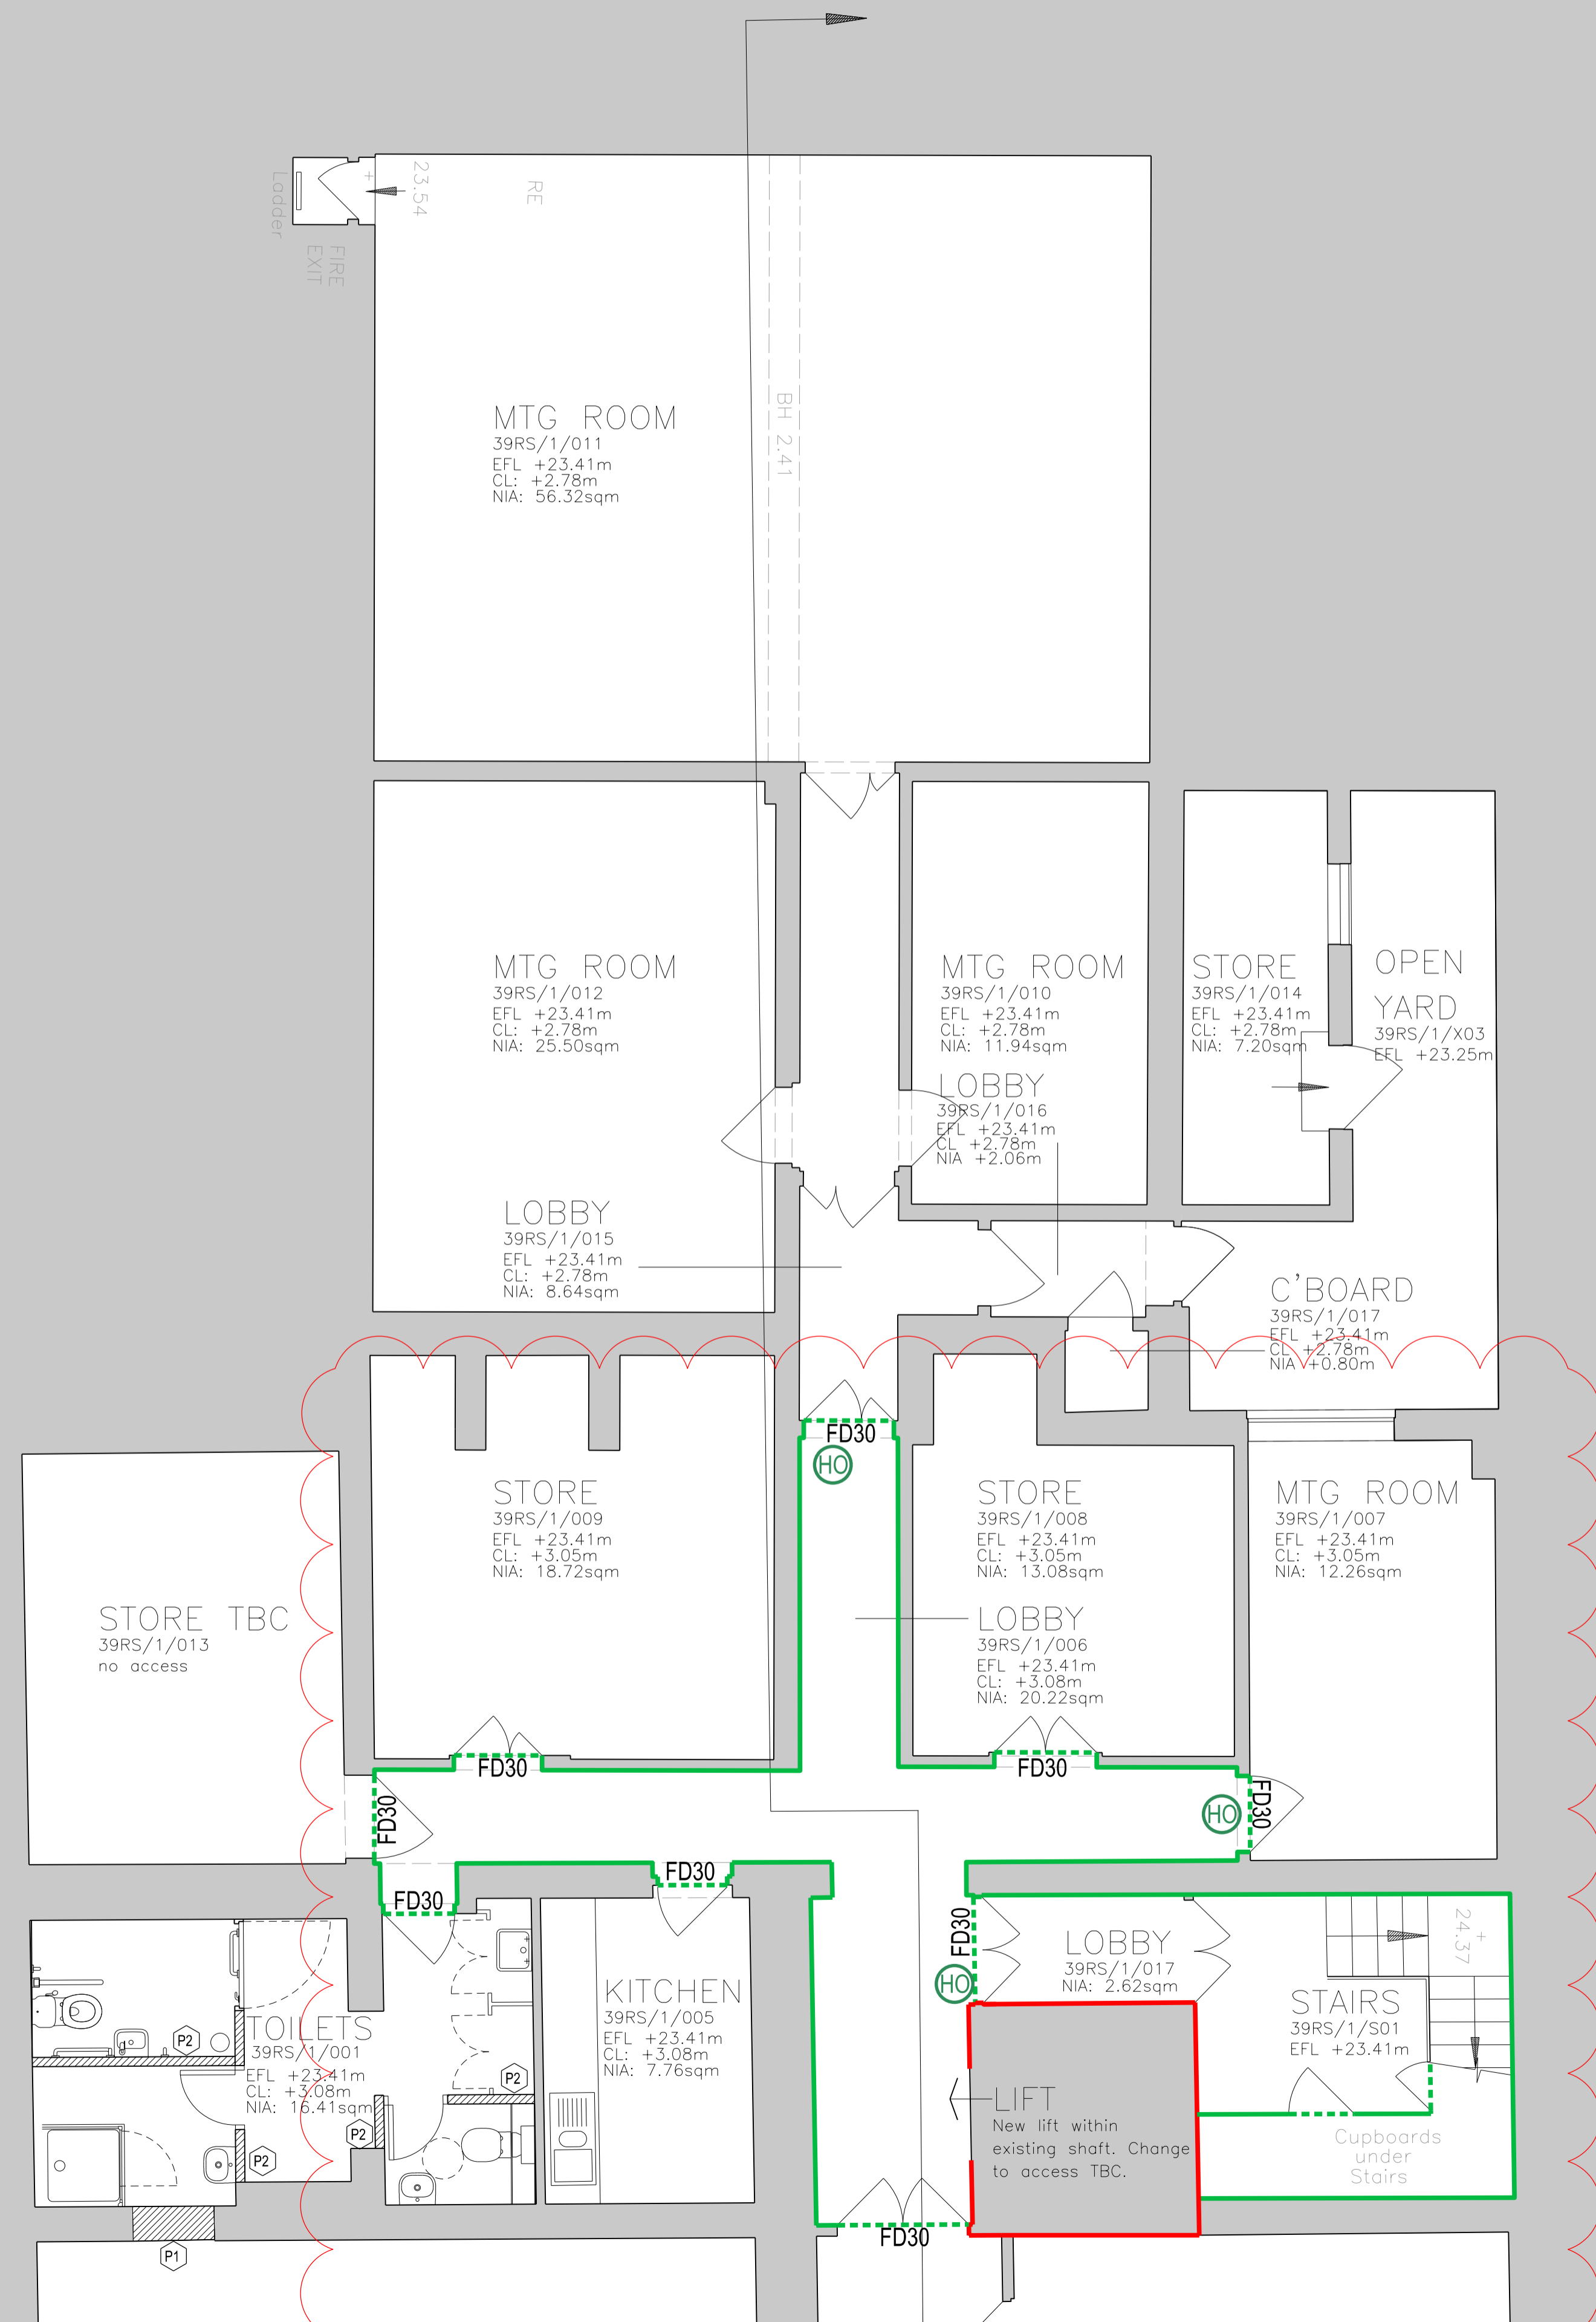

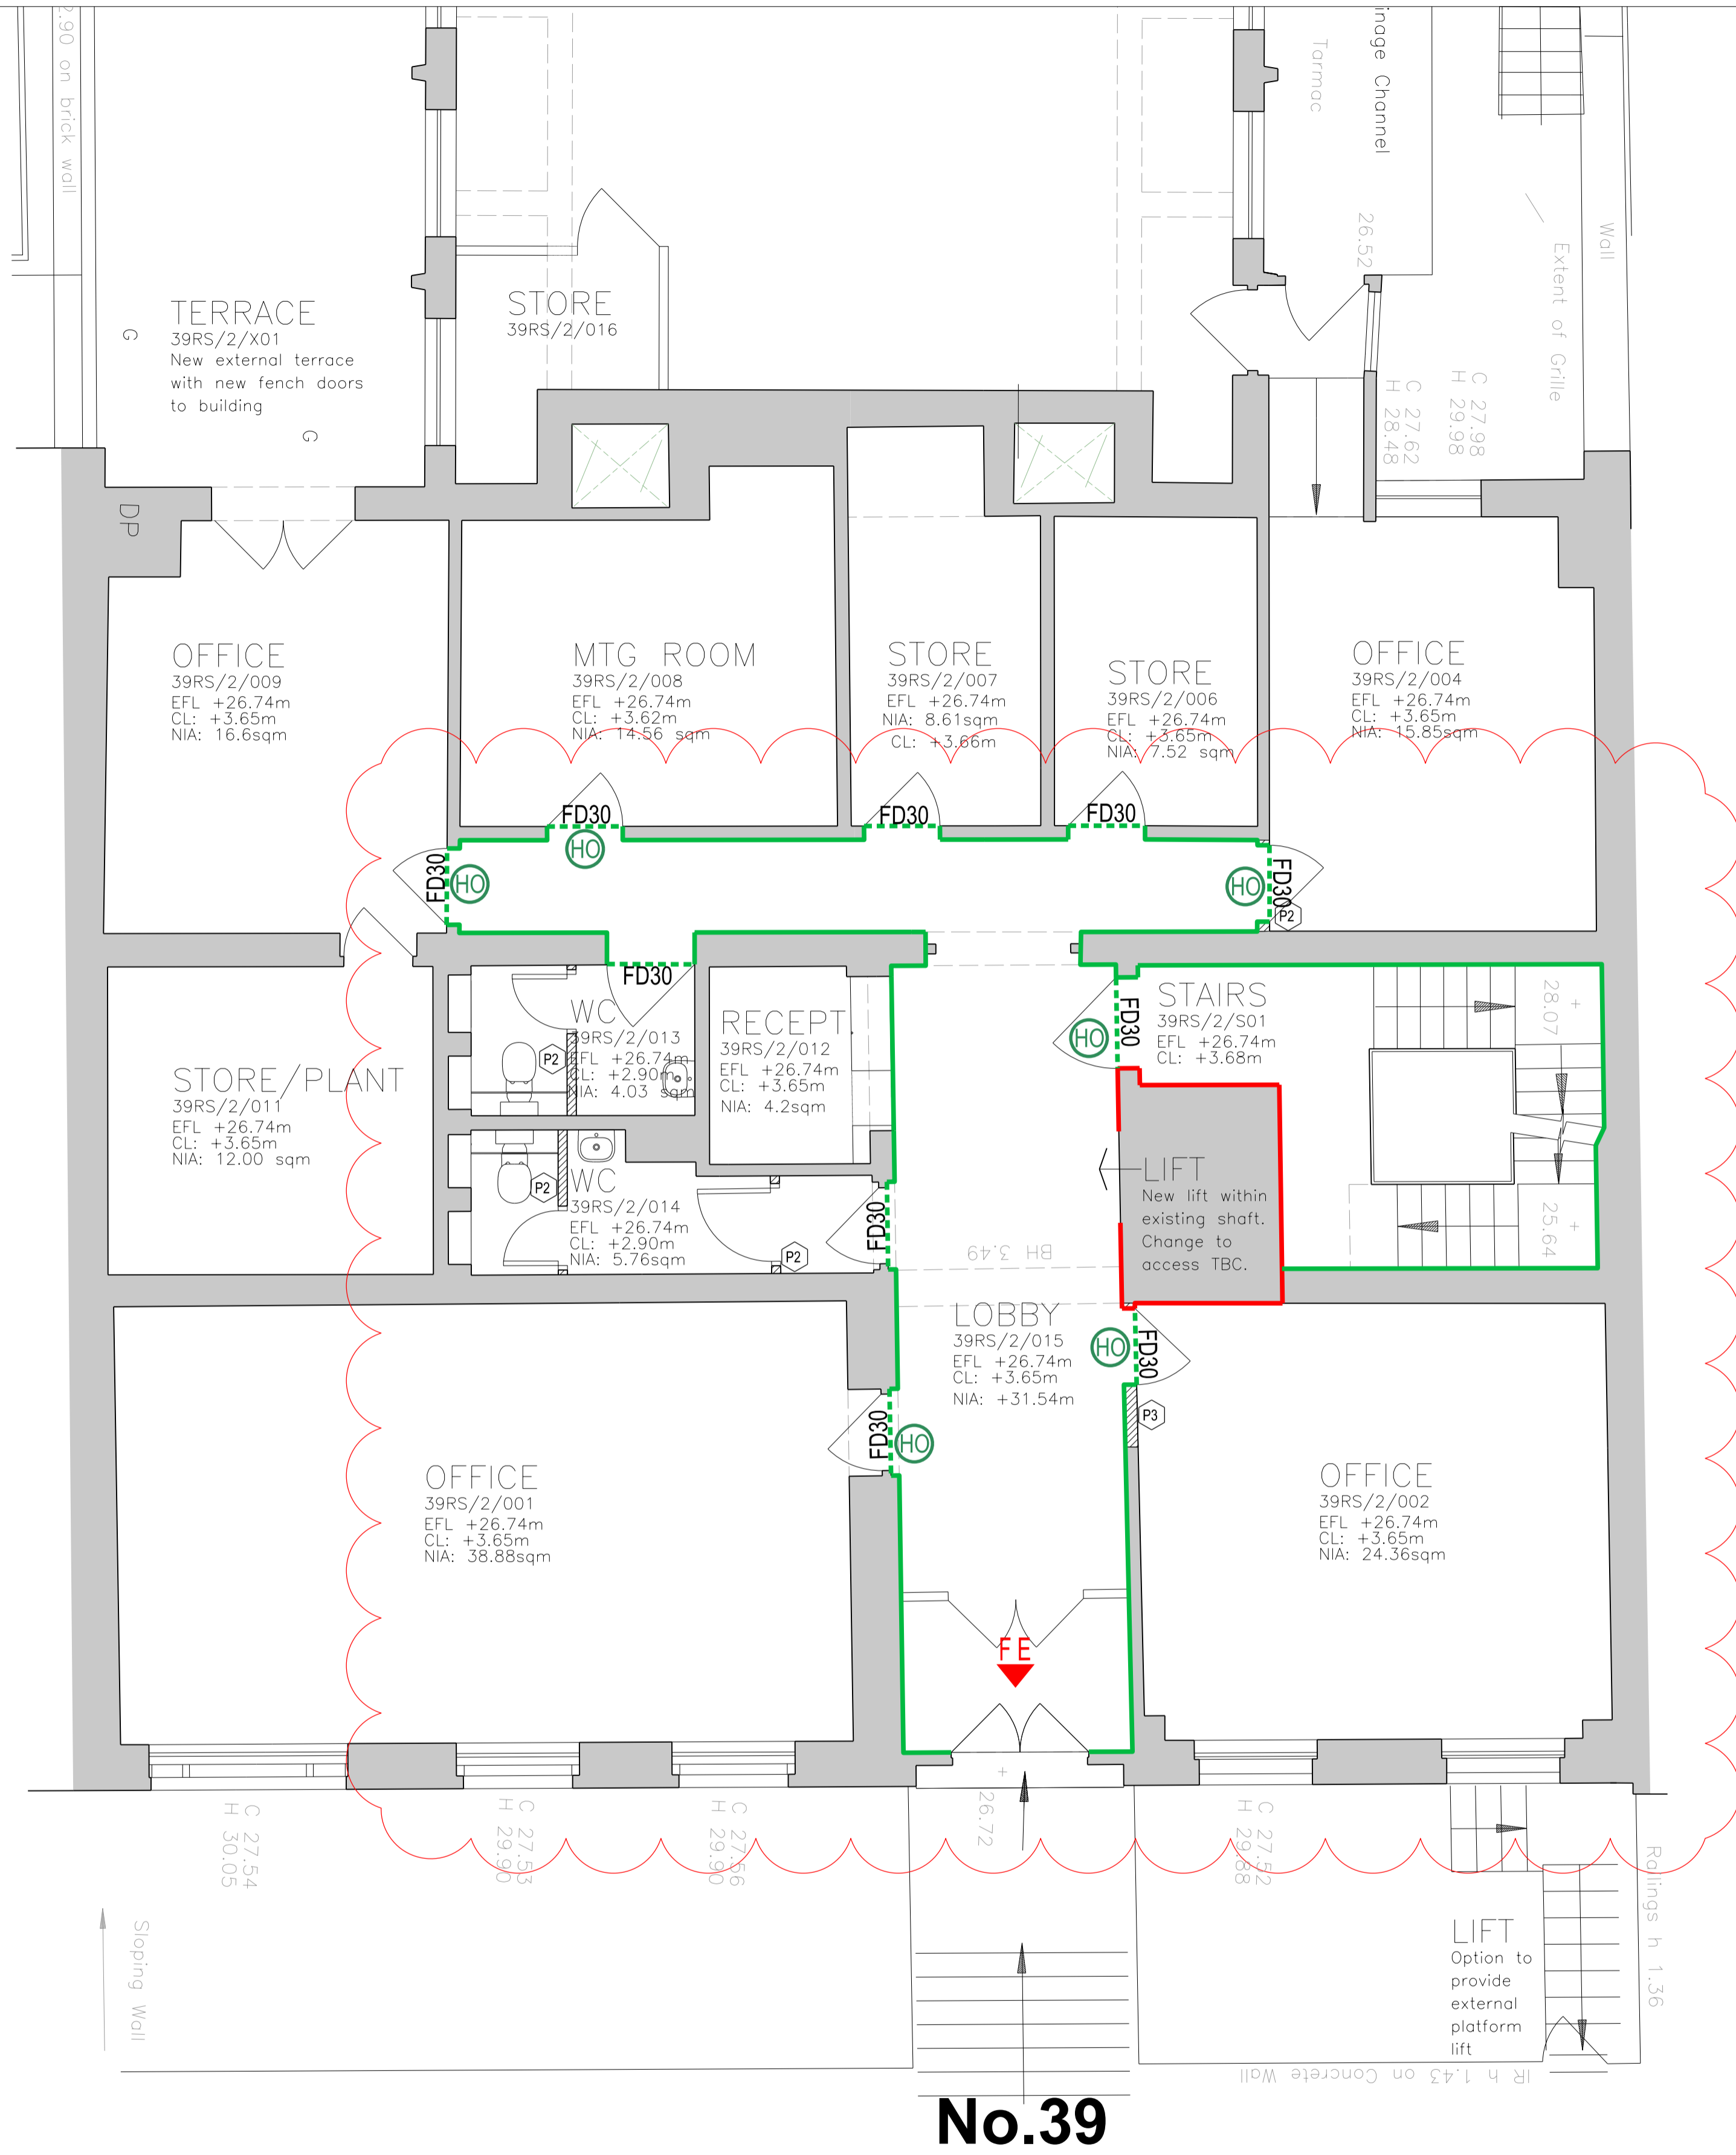

**No.39**

BUILDING DESIGN PARTNERSHIP LTD SHALL HAVE NO RESPONSIBILITY FOR ANY USE MADE OF THIS DOCUMENT OTHER THAN FOR THAT WHICH IT WAS PREPARED AND ISSUED.  
 ALL DIMENSIONS SHOULD BE CHECKED ON SITE.  
 DO NOT SCALE FROM THIS DRAWING.  
 ANY DRAWING ERRORS OR DIVERGENCES SHOULD BE BROUGHT TO THE ATTENTION OF BUILDING DESIGN PARTNERSHIP LTD AT THE ADDRESS SHOWN BELOW.

**NOTES**


EXISTING BUILDING SURVEY INFORMATION BY PLOWMAN CRAVEN, TO BE READ IN CONJUNCTION WITH ALL RELEVANT PROJECT INFORMATION.

REFER TO SERVICES ENGINEERS DRAWINGS FOR DETAILS OF PROPOSED PLANT INC, RISERS, DUCTS, FLUES, EXTRACT GRILLES, LOUVRES, ETC, AND ASSOCIATED BUILDERS WORK.

- KEY:**
- GREY TONE INDICATES EXISTING STRUCTURE RETAINED
  - HATCH INDICATES AREA OF NEW CONSTRUCTION

- FIRE EXIT (FINAL EXIT)
- 60 MINUTE FIRE RESISTANCE- NEW BUILD PARTITIONS
- 30 MINUTE FIRE RESISTANCE - EXISTING WALLS ASSUMED OR UPGRADED
- 30 MINUTE FIRE RESISTANT DOORS
- FIRE DOOR - 30 MINUTE RESISTANCE
- DOOR WITH HOLD OPEN SYSTEM

DRAWINGS TO BE READ IN CONJUNCTION WITH:  
 - I22AD001 PARTITION TYPES  
 - 8-11MS&39RS DOOR SCHEDULES

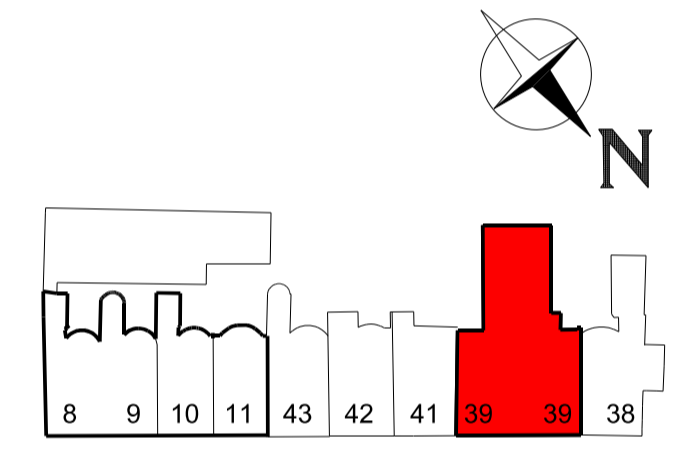

REVISION DESCRIPTION	DRAWN	CHECKED	DATE
Stage F/G Issue	JT	JT	02/10/15
Stage F/G Rev A	RC	JT	03/11/15


Fire resistance ratings revised



**BDP.**

16 Brewhouse Yard  
 Clerkenwell  
 London EC1V 4LJ  
 United Kingdom  
 T +44 (0)20 7812 8000  
 F +44 (0)20 7812 8399  
 www.bdp.com

PROJECT TITLE <b>British Museum Perimeter Properties Refurbishment</b>	
PROJECT NUMBER <b>P2002323</b>	
DRAWING TITLE <b>No.39 Russell Square Proposed Series Fire Strategy Ground Floor Level 1 of 2 STAGE F/G</b>	SCALE <b>1:50 @ A1 1:100 @ A3</b>
DRAWN BY <b>(67)AP010</b>	DATE <b>03/10/2015</b>
REVISION <b>- REV A</b>	

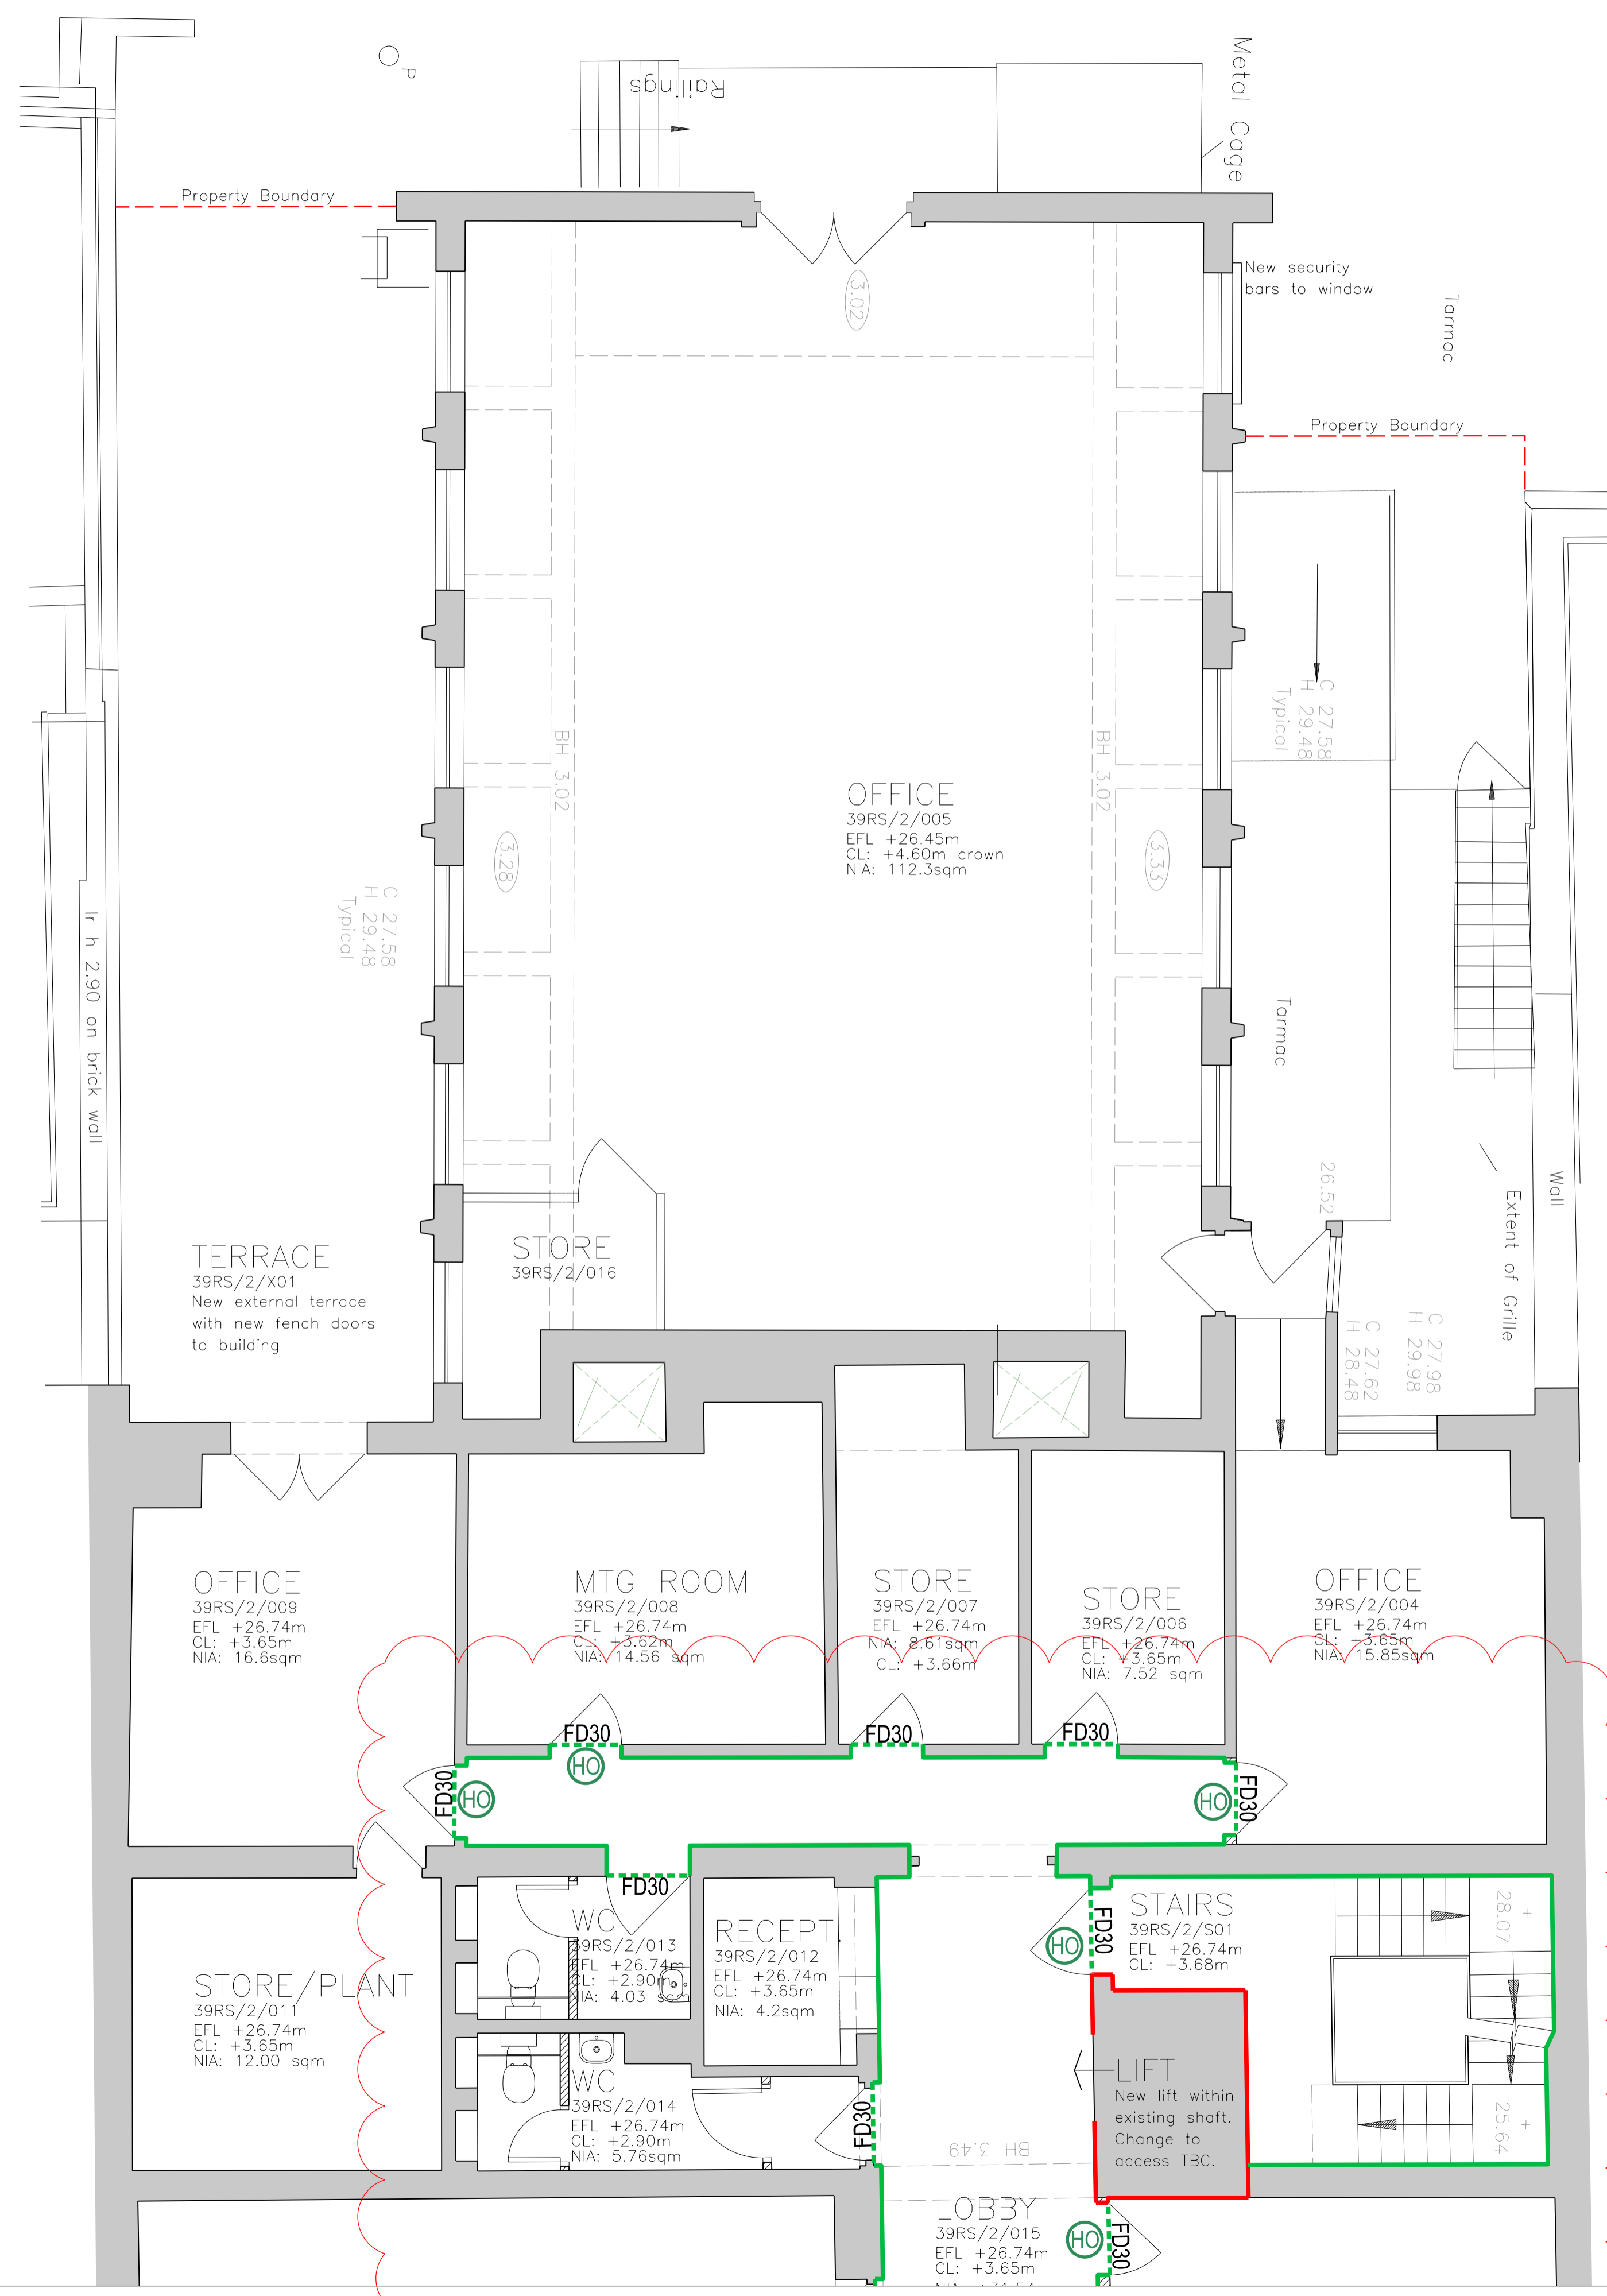

BUILDING DESIGN PARTNERSHIP LTD SHALL HAVE NO RESPONSIBILITY FOR ANY USE MADE OF THIS DOCUMENT OTHER THAN FOR THAT WHICH IT WAS PREPARED AND ISSUED.  
 ALL DIMENSIONS SHOULD BE CHECKED ON SITE.  
 DO NOT SCALE FROM THIS DRAWING.  
 ANY DRAWING ERRORS OR DIVERGENCES SHOULD BE BROUGHT TO THE ATTENTION OF BUILDING DESIGN PARTNERSHIP LTD AT THE ADDRESS SHOWN BELOW.


**NOTES**

EXISTING BUILDING SURVEY INFORMATION BY PLOWMAN CRAVEN, TO BE READ IN CONJUNCTION WITH ALL RELEVANT PROJECT INFORMATION.  
 REFER TO SERVICES ENGINEERS DRAWINGS FOR DETAILS OF PROPOSED PLANT INC, RISERS, DUCTS, FLUES, EXTRACT GRILLES, LOUVRES, ETC. AND ASSOCIATED BUILDERS WORK.

**KEY:**  
 GREY TONE INDICATES EXISTING STRUCTURE RETAINED  
 HATCH INDICATES AREA OF NEW CONSTRUCTION

- FIRE EXIT (FINAL EXIT)
- 60 MINUTE FIRE RESISTANCE - NEW BUILD PARTITIONS
- 30 MINUTE FIRE RESISTANCE - EXISTING WALLS ASSUMED OR UPGRADED
- 30 MINUTE FIRE RESISTANT DOORS
- FIRE DOOR - 30 MINUTE RESISTANCE
- DOOR WITH HOLD OPEN SYSTEM

DRAWINGS TO BE READ IN CONJUNCTION WITH:  
 - (22)AD001 PARTITION TYPES  
 - 8-11MS&39RS DOOR SCHEDULES

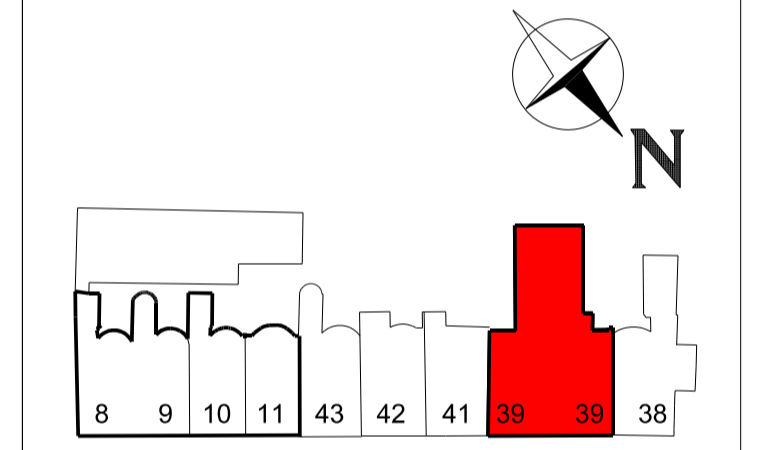


REVISION / DESCRIPTION	DRAWN	CHECKED	DATE
Stage F/G Issue	JT	JT	02/10/15
Stage F/G Rev A	RC	JT	03/11/15

Fire resistance ratings revised



**BDP.**  
 16 Brewhouse Yard  
 Clerkenwell  
 London EC1V 4LJ  
 United Kingdom  
 T +44 (0)20 7812 8000  
 F +44 (0)20 7812 8399  
 www.bdp.com

PROJECT TITLE British Museum Perimeter Properties Refurbishment	
PROJECT NUMBER P2002323	
DRAWING TITLE No.39 Russell Square Proposed Series Fire Strategy Ground Floor Level 2 of 2 STAGE F/G	SCALE 1:50 @ A1 1:100 @ A3
DRAWING NUMBER (67)AP011	DATE 03/10/2015 REVISION - REV A

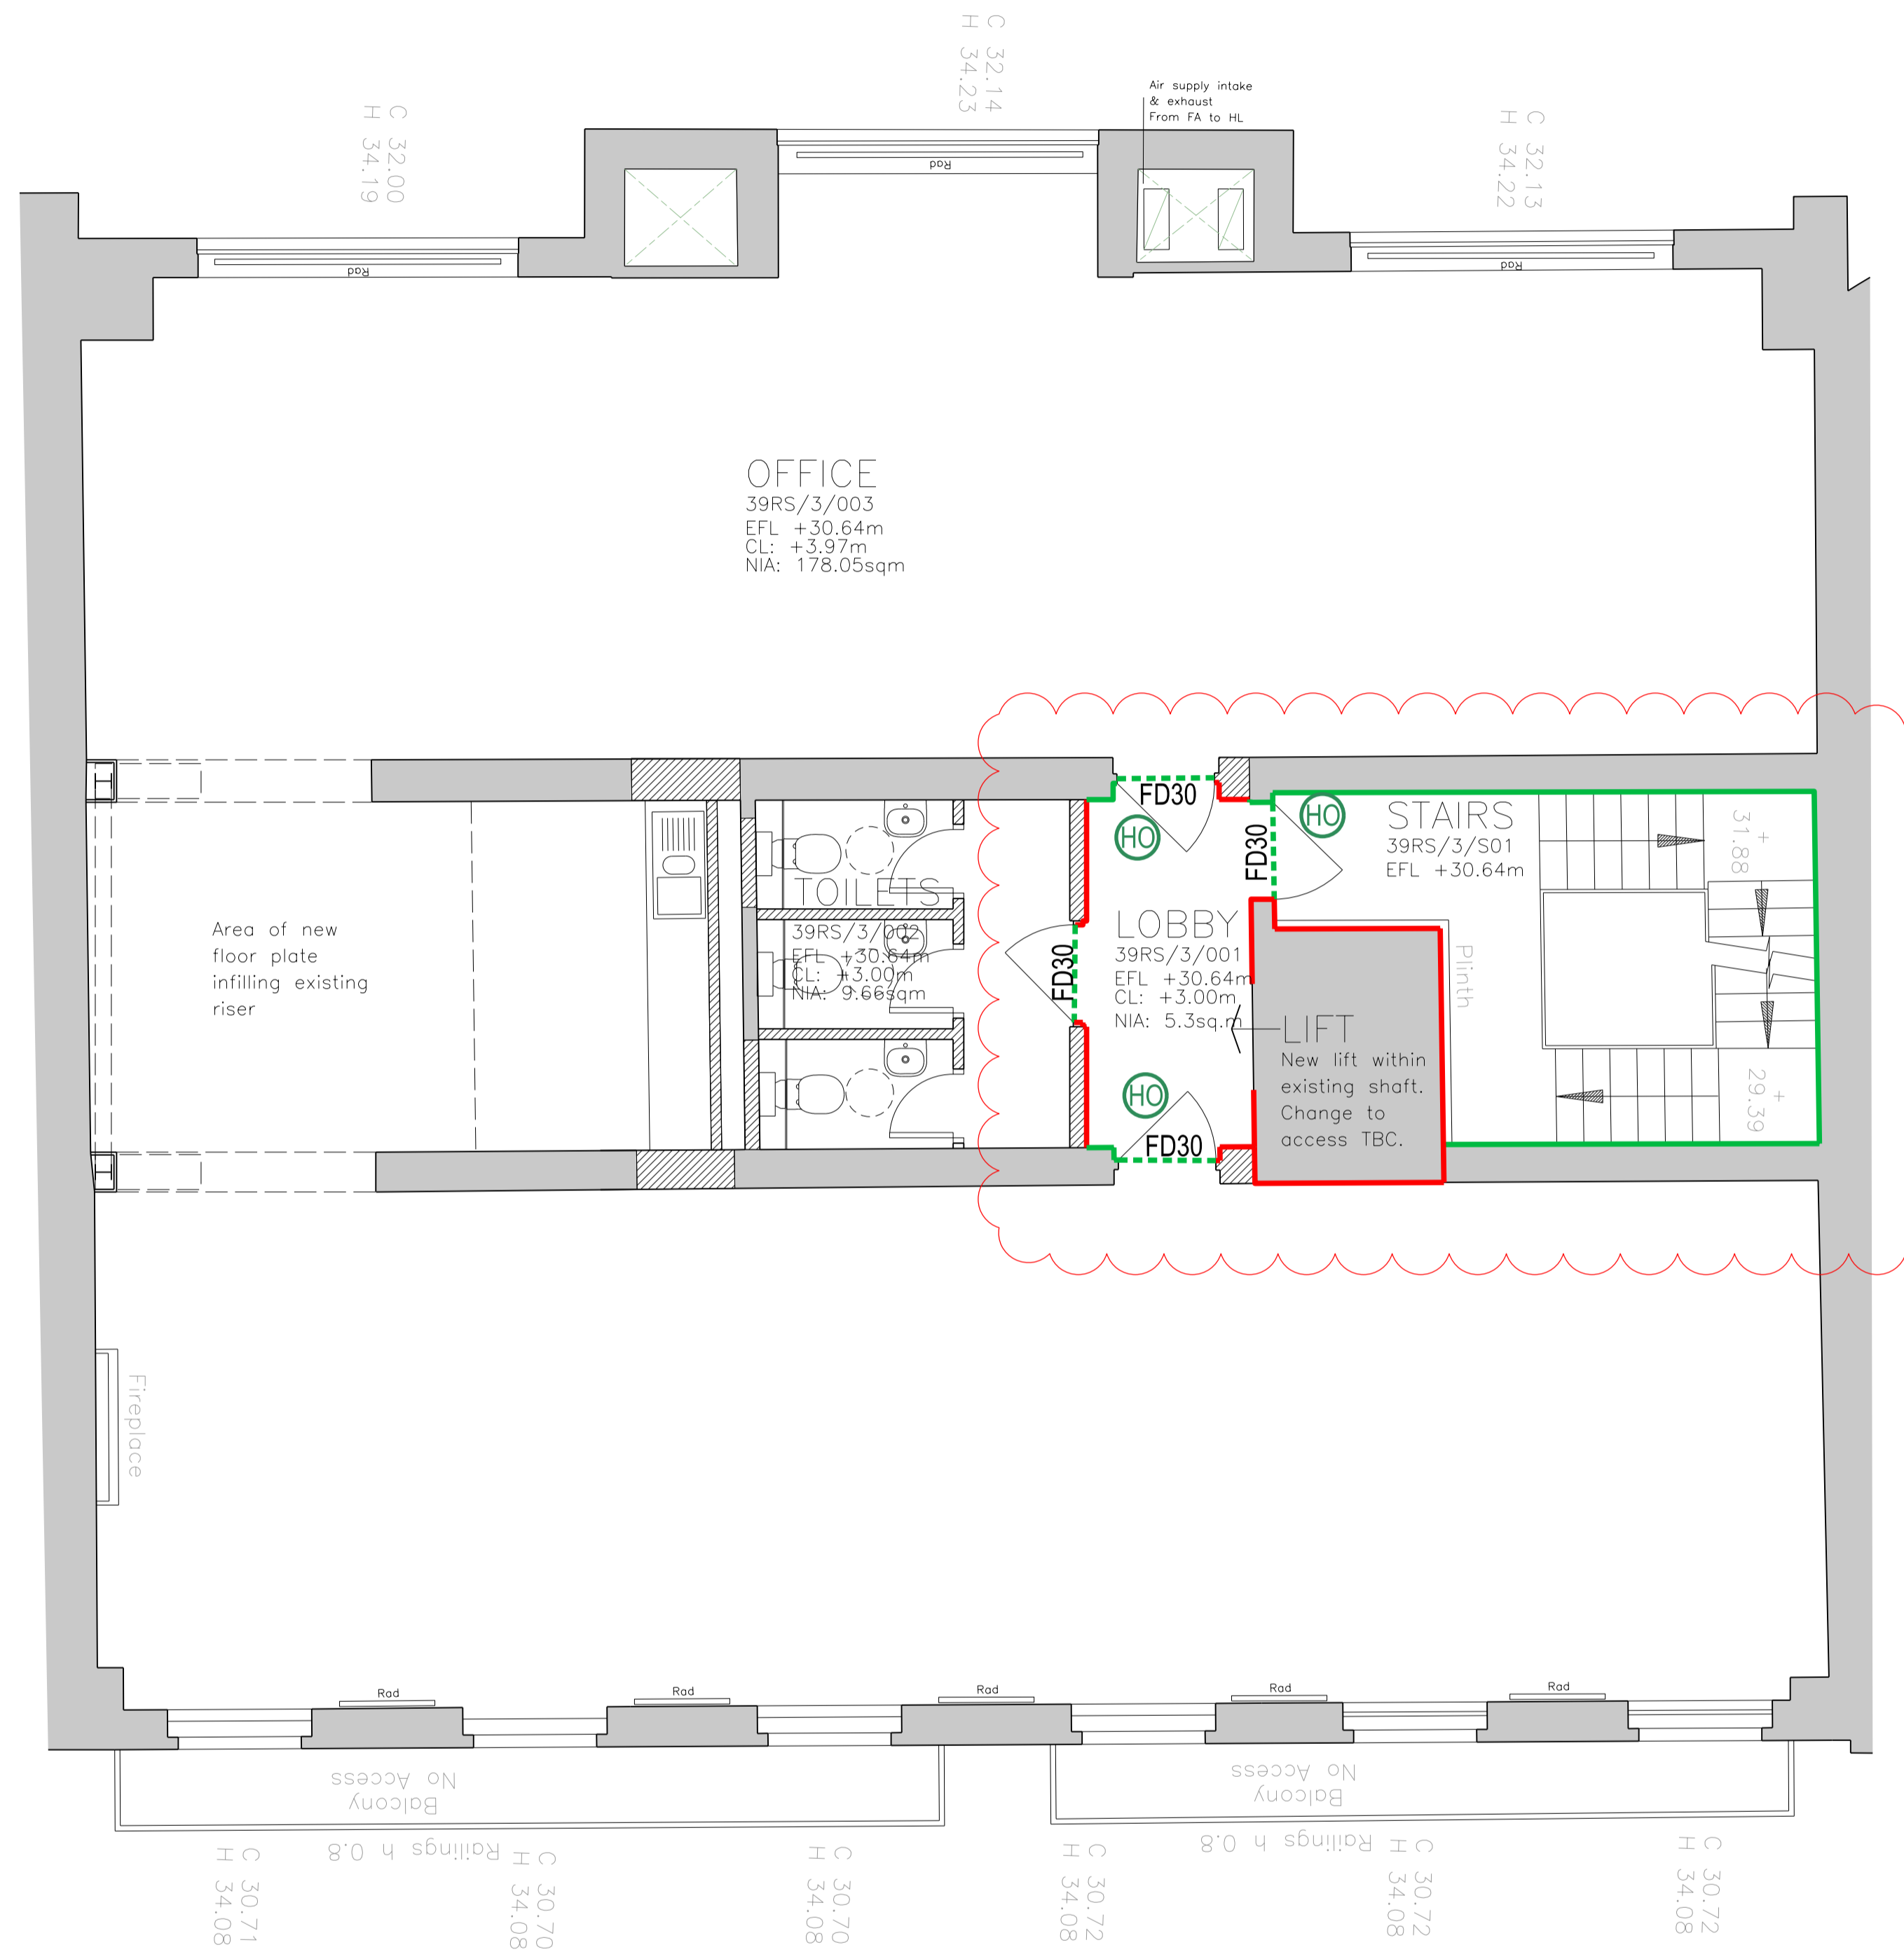

# No.39

BUILDING DESIGN PARTNERSHIP LTD SHALL HAVE NO RESPONSIBILITY FOR ANY USE MADE OF THIS DOCUMENT OTHER THAN FOR THAT WHICH IT WAS PREPARED AND ISSUED.  
 ALL DIMENSIONS SHOULD BE CHECKED ON SITE.  
 DO NOT SCALE FROM THIS DRAWING.  
 ANY DRAWING ERRORS OR DIVERGENCES SHOULD BE BROUGHT TO THE ATTENTION OF BUILDING DESIGN PARTNERSHIP LTD AT THE ADDRESS SHOWN BELOW.

## NOTES


EXISTING BUILDING SURVEY INFORMATION BY PLOWMAN CRAVEN, TO BE READ IN CONJUNCTION WITH ALL RELEVANT PROJECT INFORMATION.

REFER TO SERVICES ENGINEERS DRAWINGS FOR DETAILS OF PROPOSED PLANT INC, RISERS, DUCTS, FLUES, EXTRACT GRILLES, LOUVRES, ETC. AND ASSOCIATED BUILDERS WORK.

- KEY:
- GREY TONE INDICATES EXISTING STRUCTURE RETAINED
  - HATCH INDICATES AREA OF NEW CONSTRUCTION

- ▲ FIRE EXIT (FINAL EXIT)
- 60 MINUTE FIRE RESISTANCE- NEW BUILD PARTITIONS
- 30 MINUTE FIRE RESISTANCE - EXISTING WALLS ASSUMED OR UPGRADED
- 30 MINUTE FIRE RESISTANT DOORS
- FD30 FIRE DOOR - 30 MINUTE RESISTANCE
- HO DOOR WITH HOLD OPEN SYSTEM

DRAWINGS TO BE READ IN CONJUNCTION WITH:  
 - (22)AD001 PARTITION TYPES  
 - 8-11MS&39RS DOOR SCHEDULES

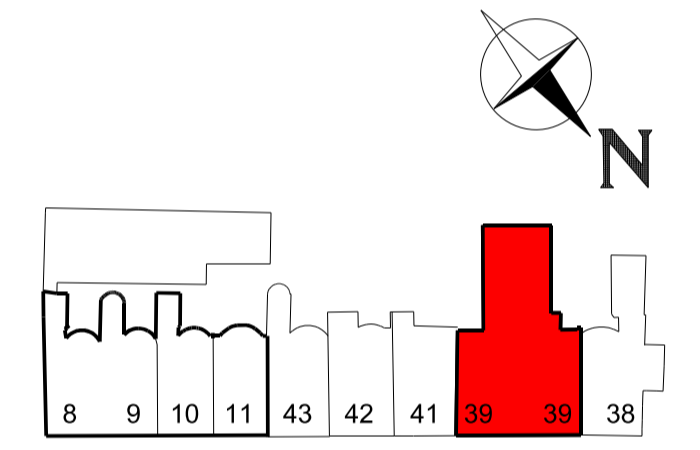

REVISION DESCRIPTION	DRAWN	CHECKED	DATE
Stage F/G Issue	JT	JT	02/10/15
Stage F/G Rev A	RC	JT	03/11/15

Fire resistance ratings revised



**BDP.**

16 Brewhouse Yard  
 Clerkenwell  
 London EC1V 4LJ  
 United Kingdom  
 T +44 (0)20 7812 8000  
 F +44 (0)20 7812 8399  
 www.bdp.com

PROJECT TITLE British Museum Perimeter Properties Refurbishment	
PROJECT NUMBER P2002323	
DRAWING TITLE No.39 Russel Square Proposed Series Fire Strategy First Floor Level STAGE F/G	SCALE 1:50 @ A1 1:100 @ A3
DRAWING NUMBER (67)AP012	DATE 03/10/2015 REVISION - REV A

BUILDING DESIGN PARTNERSHIP LTD SHALL HAVE NO RESPONSIBILITY FOR ANY USE MADE OF THIS DOCUMENT OTHER THAN FOR THAT WHICH IT WAS PREPARED AND ISSUED.  
 ALL DIMENSIONS SHOULD BE CHECKED ON SITE.  
 DO NOT SCALE FROM THIS DRAWING.  
 ANY DRAWING ERRORS OR DIVERGENCES SHOULD BE BROUGHT TO THE ATTENTION OF BUILDING DESIGN PARTNERSHIP LTD AT THE ADDRESS SHOWN BELOW.

**NOTES**

EXISTING BUILDING SURVEY INFORMATION BY PLOWMAN CRAVEN, TO BE READ IN CONJUNCTION WITH ALL RELEVANT PROJECT INFORMATION.

REFER TO SERVICES ENGINEERS DRAWINGS FOR DETAILS OF PROPOSED PLANT INC, RISERS, DUCTS, FLUES, EXTRACT GRILLES, LOUVRES, ETC, AND ASSOCIATED BUILDERS WORK.

**KEY:**

GREY TONE INDICATES EXISTING STRUCTURE RETAINED

HATCH INDICATES AREA OF NEW CONSTRUCTION

FIRE EXIT (FINAL EXIT)

60 MINUTE FIRE RESISTANCE - NEW BUILD PARTITIONS



30 MINUTE FIRE RESISTANCE - EXISTING WALLS ASSUMED OR UPGRADED

30 MINUTE FIRE RESISTANT DOORS

FIRE DOOR - 30 MINUTE RESISTANCE

DOOR WITH HOLD OPEN SYSTEM

DRAWINGS TO BE READ IN CONJUNCTION WITH:  
 - (22)AD001 PARTITION TYPES  
 - 8-11MS&3RS DOOR SCHEDULES

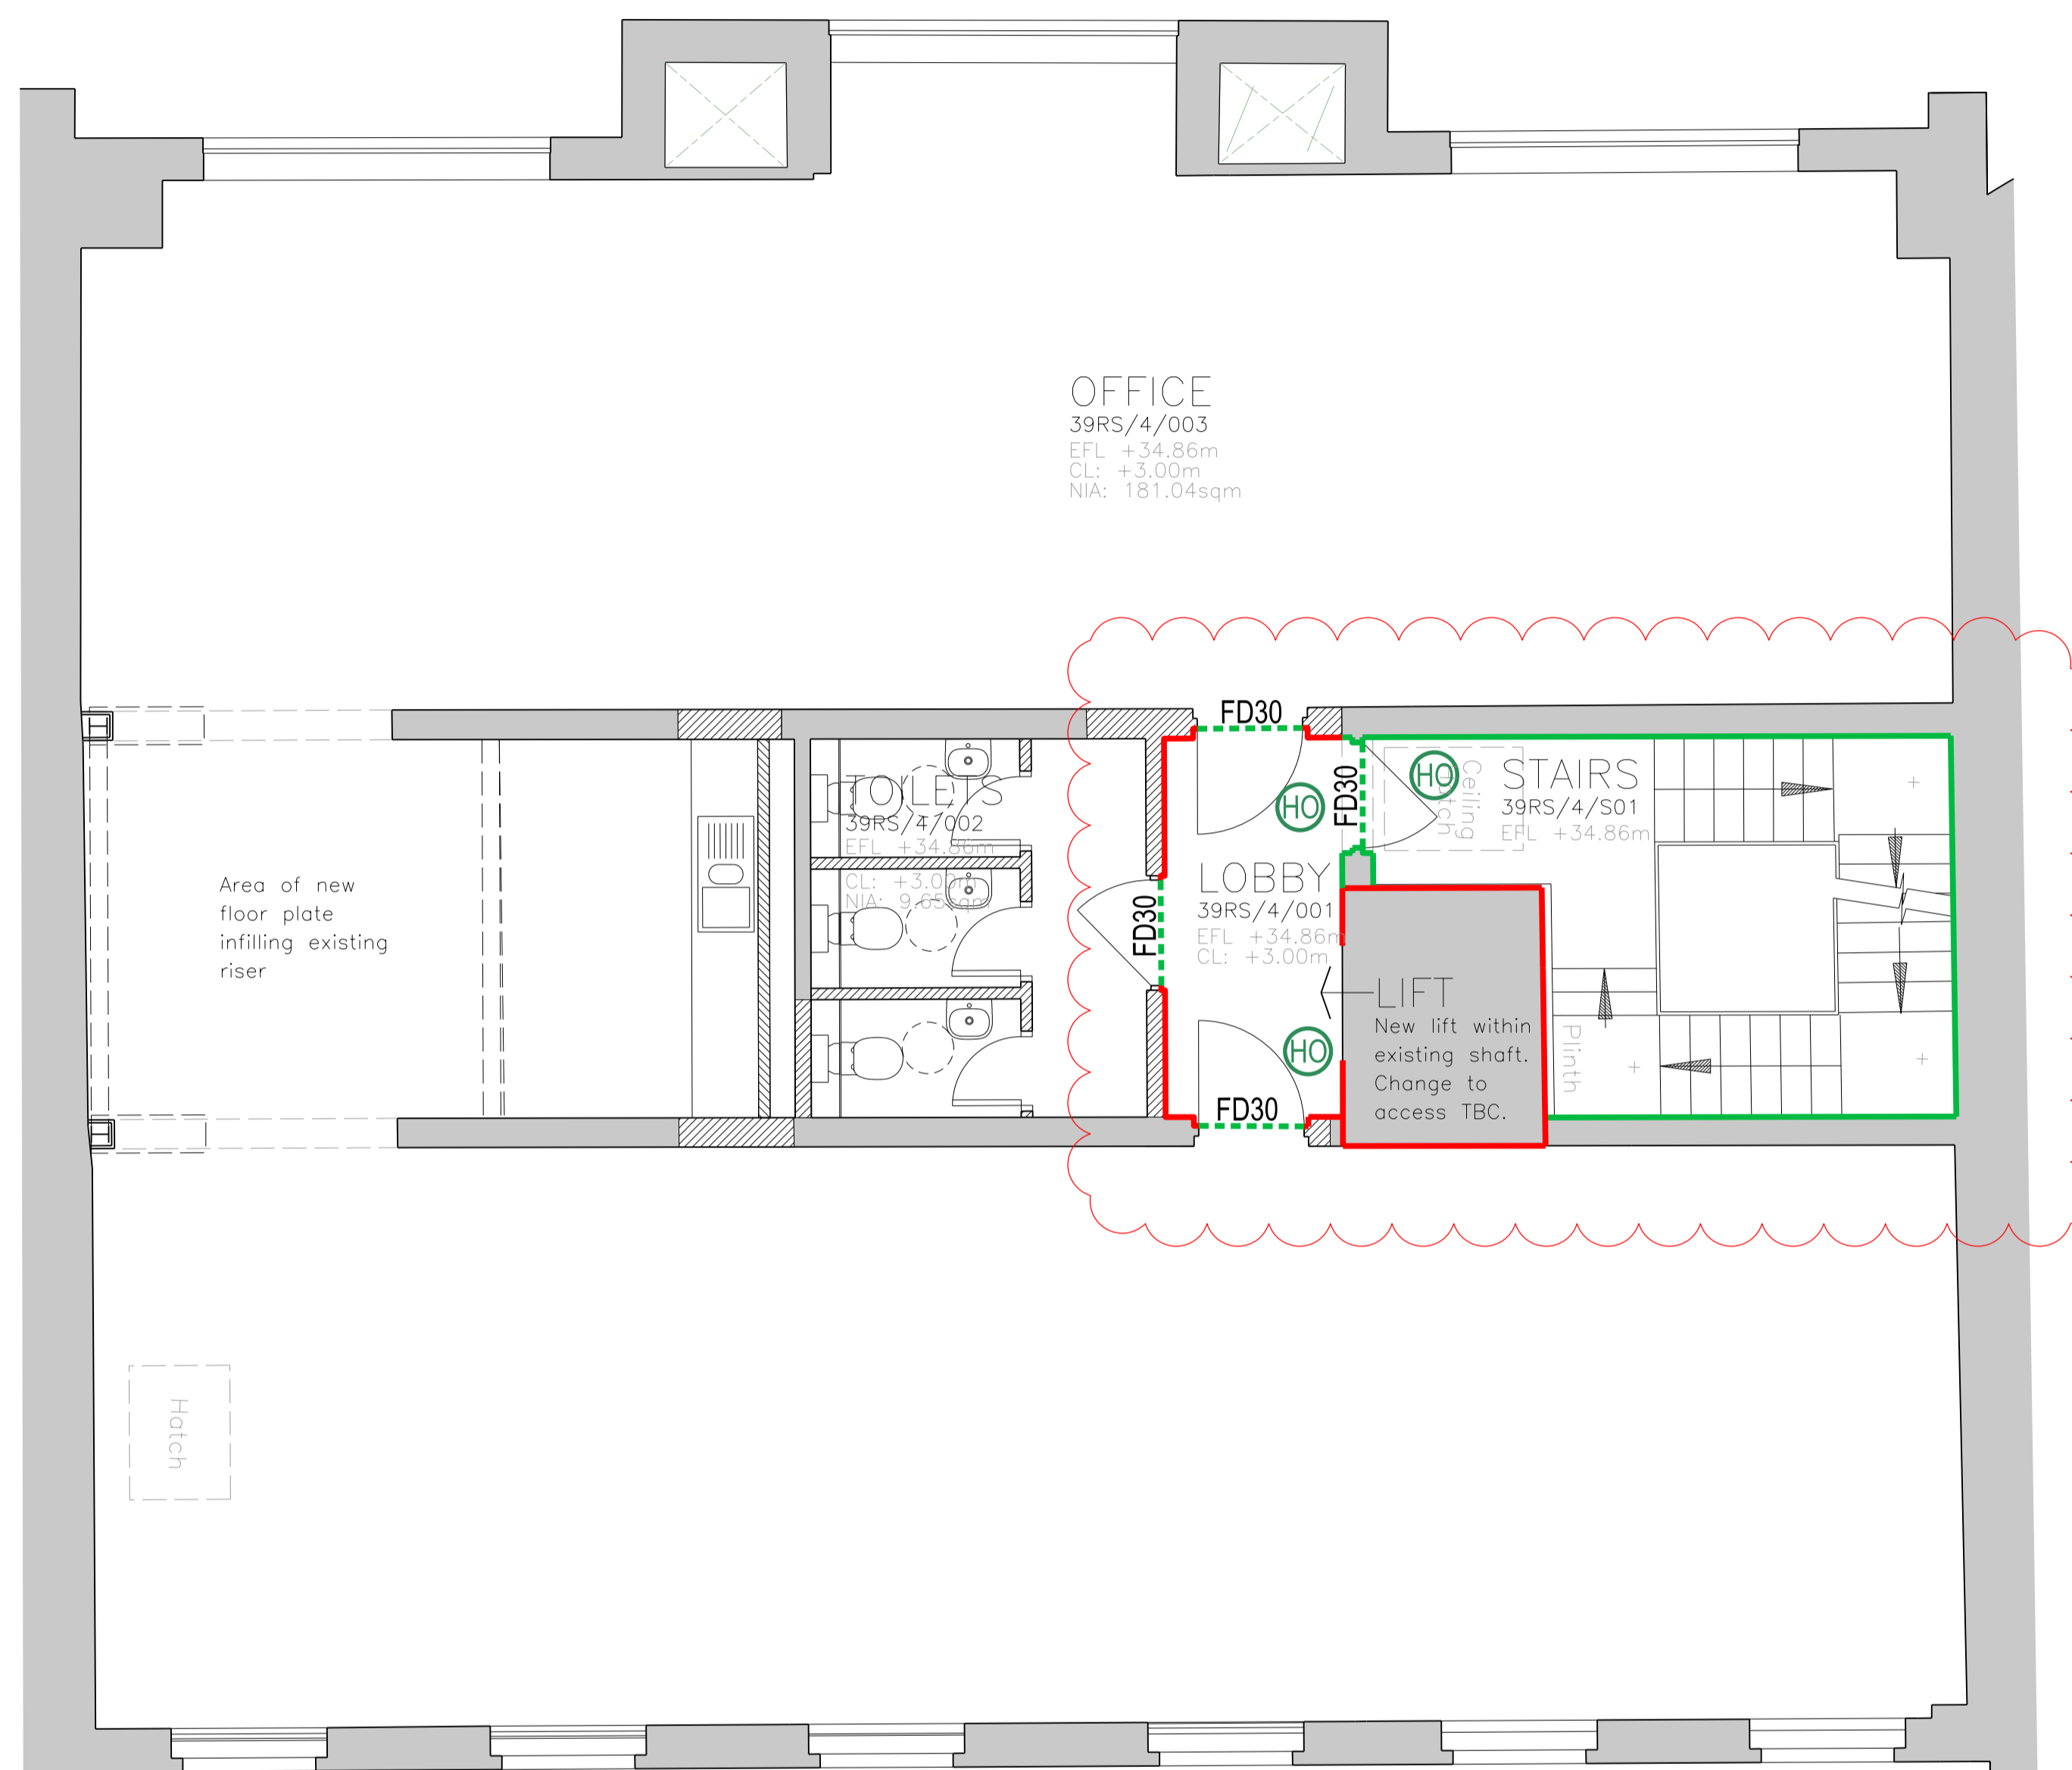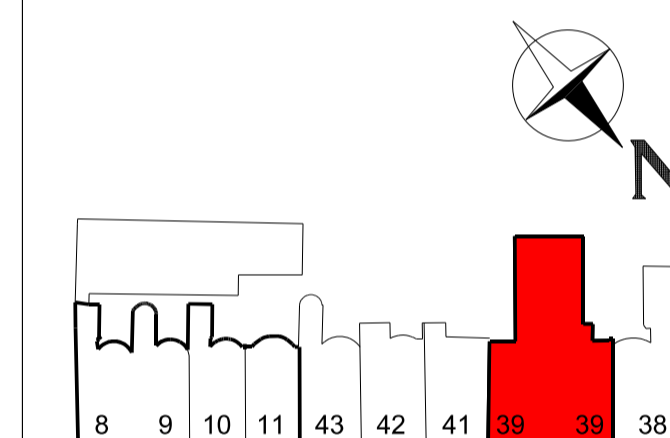

**No.39**

REVISION / DESCRIPTION	DRAWN	CHECKED	DATE
Stage F/G Issue	JT	JT	02/10/15
Stage F/G Rev A	RC	JT	03/11/15

Fire resistance ratings revised



**BDP.**

16 Brewhouse Yard  
 Clerkenwell  
 London EC1V 4LJ  
 United Kingdom  
 T +44 (0)20 7812 8000  
 F +44 (0)20 7812 8399  
 www.bdp.com

PROJECT TITLE British Museum Perimeter Properties Refurbishment	
PROJECT NUMBER P2002323	
DRAWING TITLE No.39 Russel Square Proposed Series Fire Strategy Second Floor Level STAGE F/G	SCALE 1:50 @ A1 1:100 @ A3
DRAWING NUMBER (67)AP013	DATE 03/10/2015 REVISION - REV A

BUILDING DESIGN PARTNERSHIP LTD SHALL HAVE NO RESPONSIBILITY FOR ANY USE MADE OF THIS DOCUMENT OTHER THAN FOR THAT WHICH IT WAS PREPARED AND ISSUED.  
 ALL DIMENSIONS SHOULD BE CHECKED ON SITE.  
 DO NOT SCALE FROM THIS DRAWING.  
 ANY DRAWING ERRORS OR DIVERGENCES SHOULD BE BROUGHT TO THE ATTENTION OF BUILDING DESIGN PARTNERSHIP LTD AT THE ADDRESS SHOWN BELOW.

**NOTES**

EXISTING BUILDING SURVEY INFORMATION BY PLOWMAN CRAVEN, TO BE READ IN CONJUNCTION WITH ALL RELEVANT PROJECT INFORMATION.

REFER TO SERVICES ENGINEERS DRAWINGS FOR DETAILS OF PROPOSED PLANT INC, RISERS, DUCTS, FLUES, EXTRACT GRILLES, LOUVRES, ETC, AND ASSOCIATED BUILDERS WORK.

**KEY:**

GREY TONE INDICATES EXISTING STRUCTURE RETAINED

HATCH INDICATES AREA OF NEW CONSTRUCTION

FIRE EXIT (FINAL EXIT)

60 MINUTE FIRE RESISTANCE - NEW BUILD PARTITIONS



30 MINUTE FIRE RESISTANCE - EXISTING WALLS ASSUMED OR UPGRADED

30 MINUTE FIRE RESISTANT DOORS

FIRE DOOR - 30 MINUTE RESISTANCE

DOOR WITH HOLD OPEN SYSTEM

DRAWINGS TO BE READ IN CONJUNCTION WITH:  
 - (22)AD001 PARTITION TYPES  
 - 6-11MS&39RS DOOR SCHEDULES

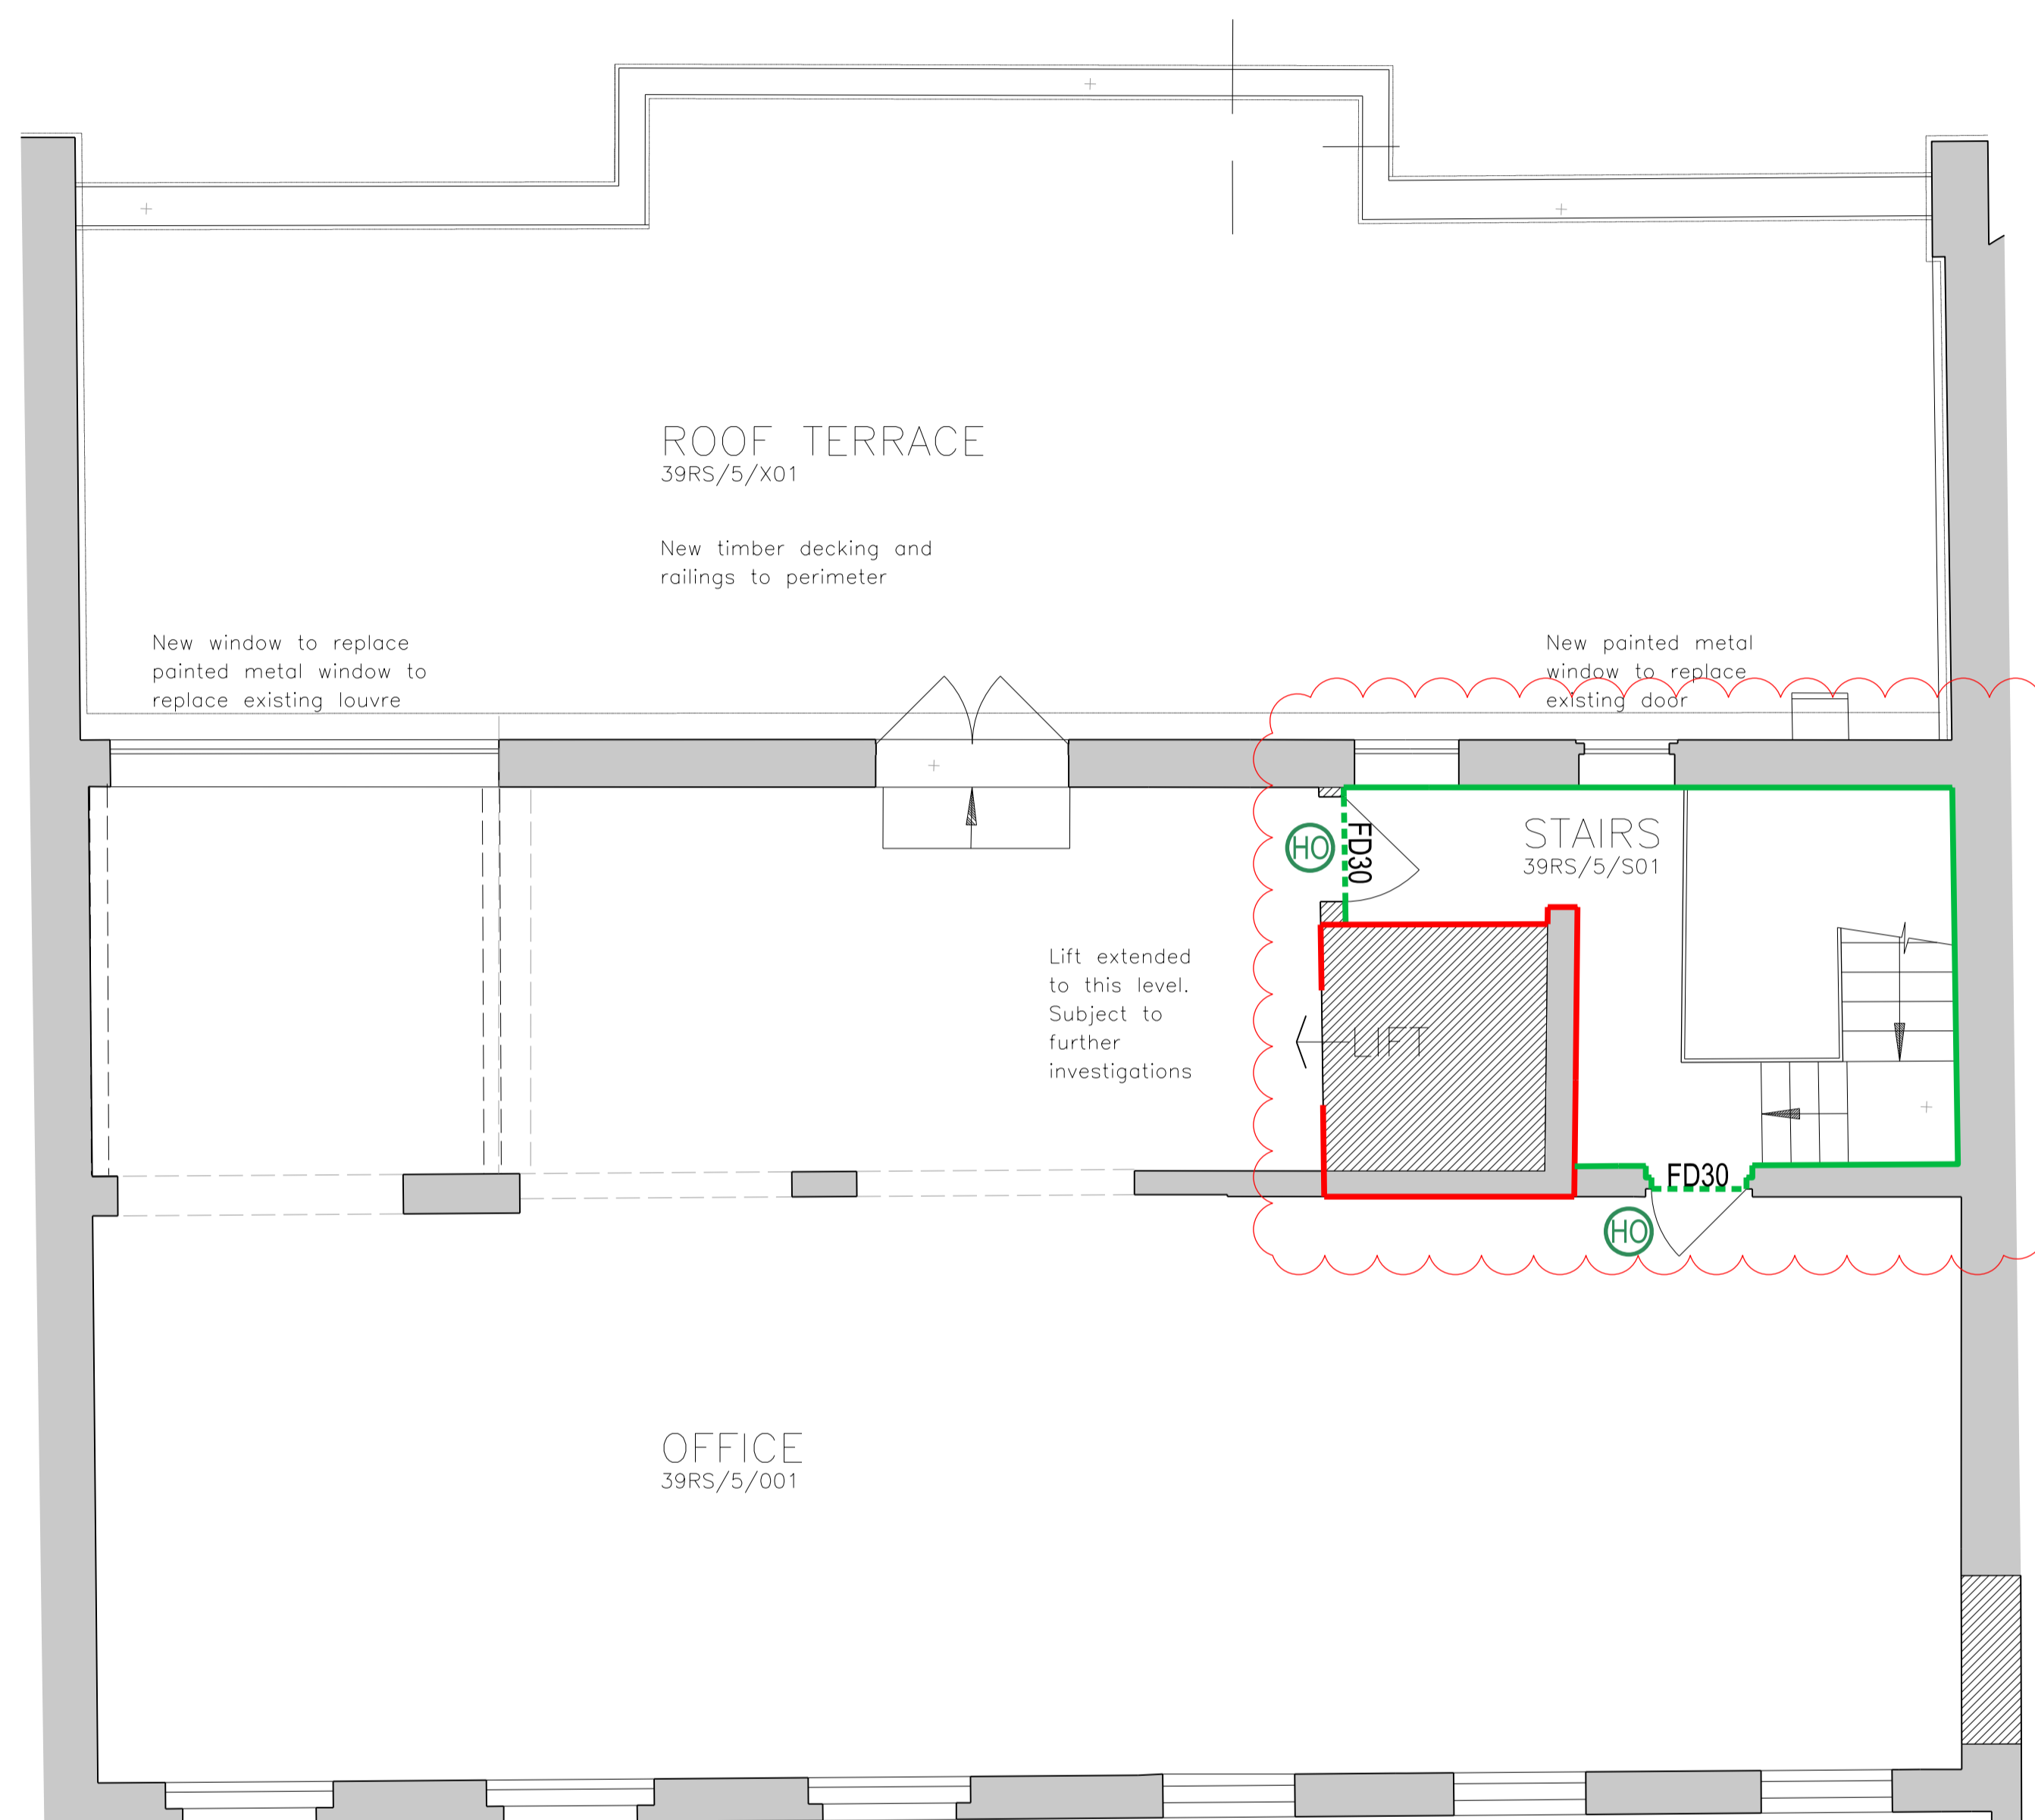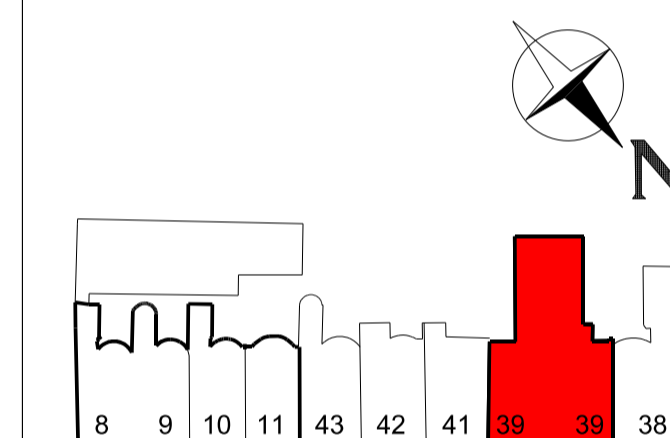

**No.39**

REVISION DESCRIPTION	DRAWN	CHECKED	DATE
Stage F/G Issue	JT	JT	02/10/15
Stage F/G Rev A	RC	JT	03/11/15

Fire resistance ratings revised

CLIENT LOGO



**BDP.**

16 Brewhouse Yard  
 Clerkenwell  
 London EC1V 4LJ  
 United Kingdom  
 T +44 (0)20 7812 8000  
 F +44 (0)20 7812 8399  
 www.bdp.com

PROJECT TITLE  
**British Museum  
 Perimeter Properties Refurbishment**

PROJECT NUMBER  
**P2002323**

DRAWING TITLE	SCALE
No.39 Russell Square Proposed Series Fire Strategy Third Floor Level STAGE F/G	1:50 @ A1 1:100 @ A3
DRAWING NUMBER (67)AP014	DATE 03/10/2015 REVISION - REV A

BUILDING DESIGN PARTNERSHIP LTD SHALL HAVE NO RESPONSIBILITY FOR ANY USE MADE OF THIS DOCUMENT OTHER THAN FOR THAT WHICH IT WAS PREPARED AND ISSUED.  
 ALL DIMENSIONS SHOULD BE CHECKED ON SITE.  
 DO NOT SCALE FROM THIS DRAWING.  
 ANY DRAWING ERRORS OR DIVERGENCES SHOULD BE BROUGHT TO THE ATTENTION OF BUILDING DESIGN PARTNERSHIP LTD AT THE ADDRESS SHOWN BELOW.

**NOTES**

EXISTING BUILDING SURVEY INFORMATION BY PLOWMAN CRAVEN, TO BE READ IN CONJUNCTION WITH ALL RELEVANT PROJECT INFORMATION.

REFER TO SERVICES ENGINEERS DRAWINGS FOR DETAILS OF PROPOSED PLANT INC, RISERS, DUCTS, FLUES, EXTRACT GRILLES, LOUVRES, ETC, AND ASSOCIATED BUILDERS WORK.


**KEY:**

GREY TONE INDICATES EXISTING STRUCTURE RETAINED


HATCH INDICATES AREA OF NEW CONSTRUCTION

- FIRE EXIT (FINAL EXIT)
- 60 MINUTE FIRE RESISTANCE- NEW BUILD PARTITIONS
- 30 MINUTE FIRE RESISTANCE- EXISTING WALLS ASSUMED OR UPGRADED
- 30 MINUTE FIRE RESISTANT DOORS
- FIRE DOOR - 30 MINUTE RESISTANCE
- DOOR WITH HOLD OPEN SYSTEM

DRAWINGS TO BE READ IN CONJUNCTION WITH:  
 - (22)AD001 PARTITION TYPES  
 - 8-11MS&39RS DOOR SCHEDULES

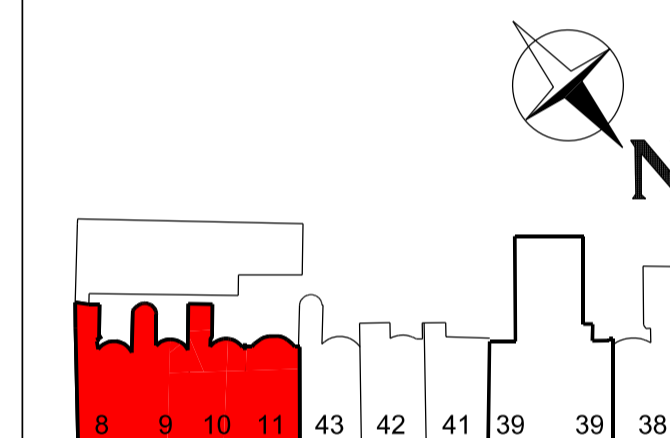


REVISION / DESCRIPTION	DRAWN	CHECKED	DATE
Stage F/G Issue	RC	JT	03/11/15

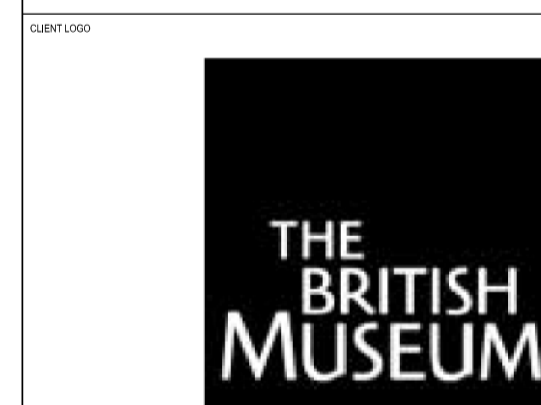

**BDP.**

16 Brewhouse Yard  
 Clerkenwell  
 London EC1V 4LJ  
 United Kingdom  
 T +44 (0)20 7812 8000  
 F +44 (0)20 7812 8399  
 www.bdp.com

PROJECT TITLE British Museum Perimeter Properties Refurbishment	
PROJECT NUMBER P2002323	
PROJECT TITLE No.8 - No.11 Montague Street Proposed Series Fire Strategy Fourth Floor Level STAGE F/G	SCALE 1:50 @ A1 1:100 @ A3
PROJECT NUMBER (67)AP015	DATE 03/11/2015
REVISION -	REVISION -

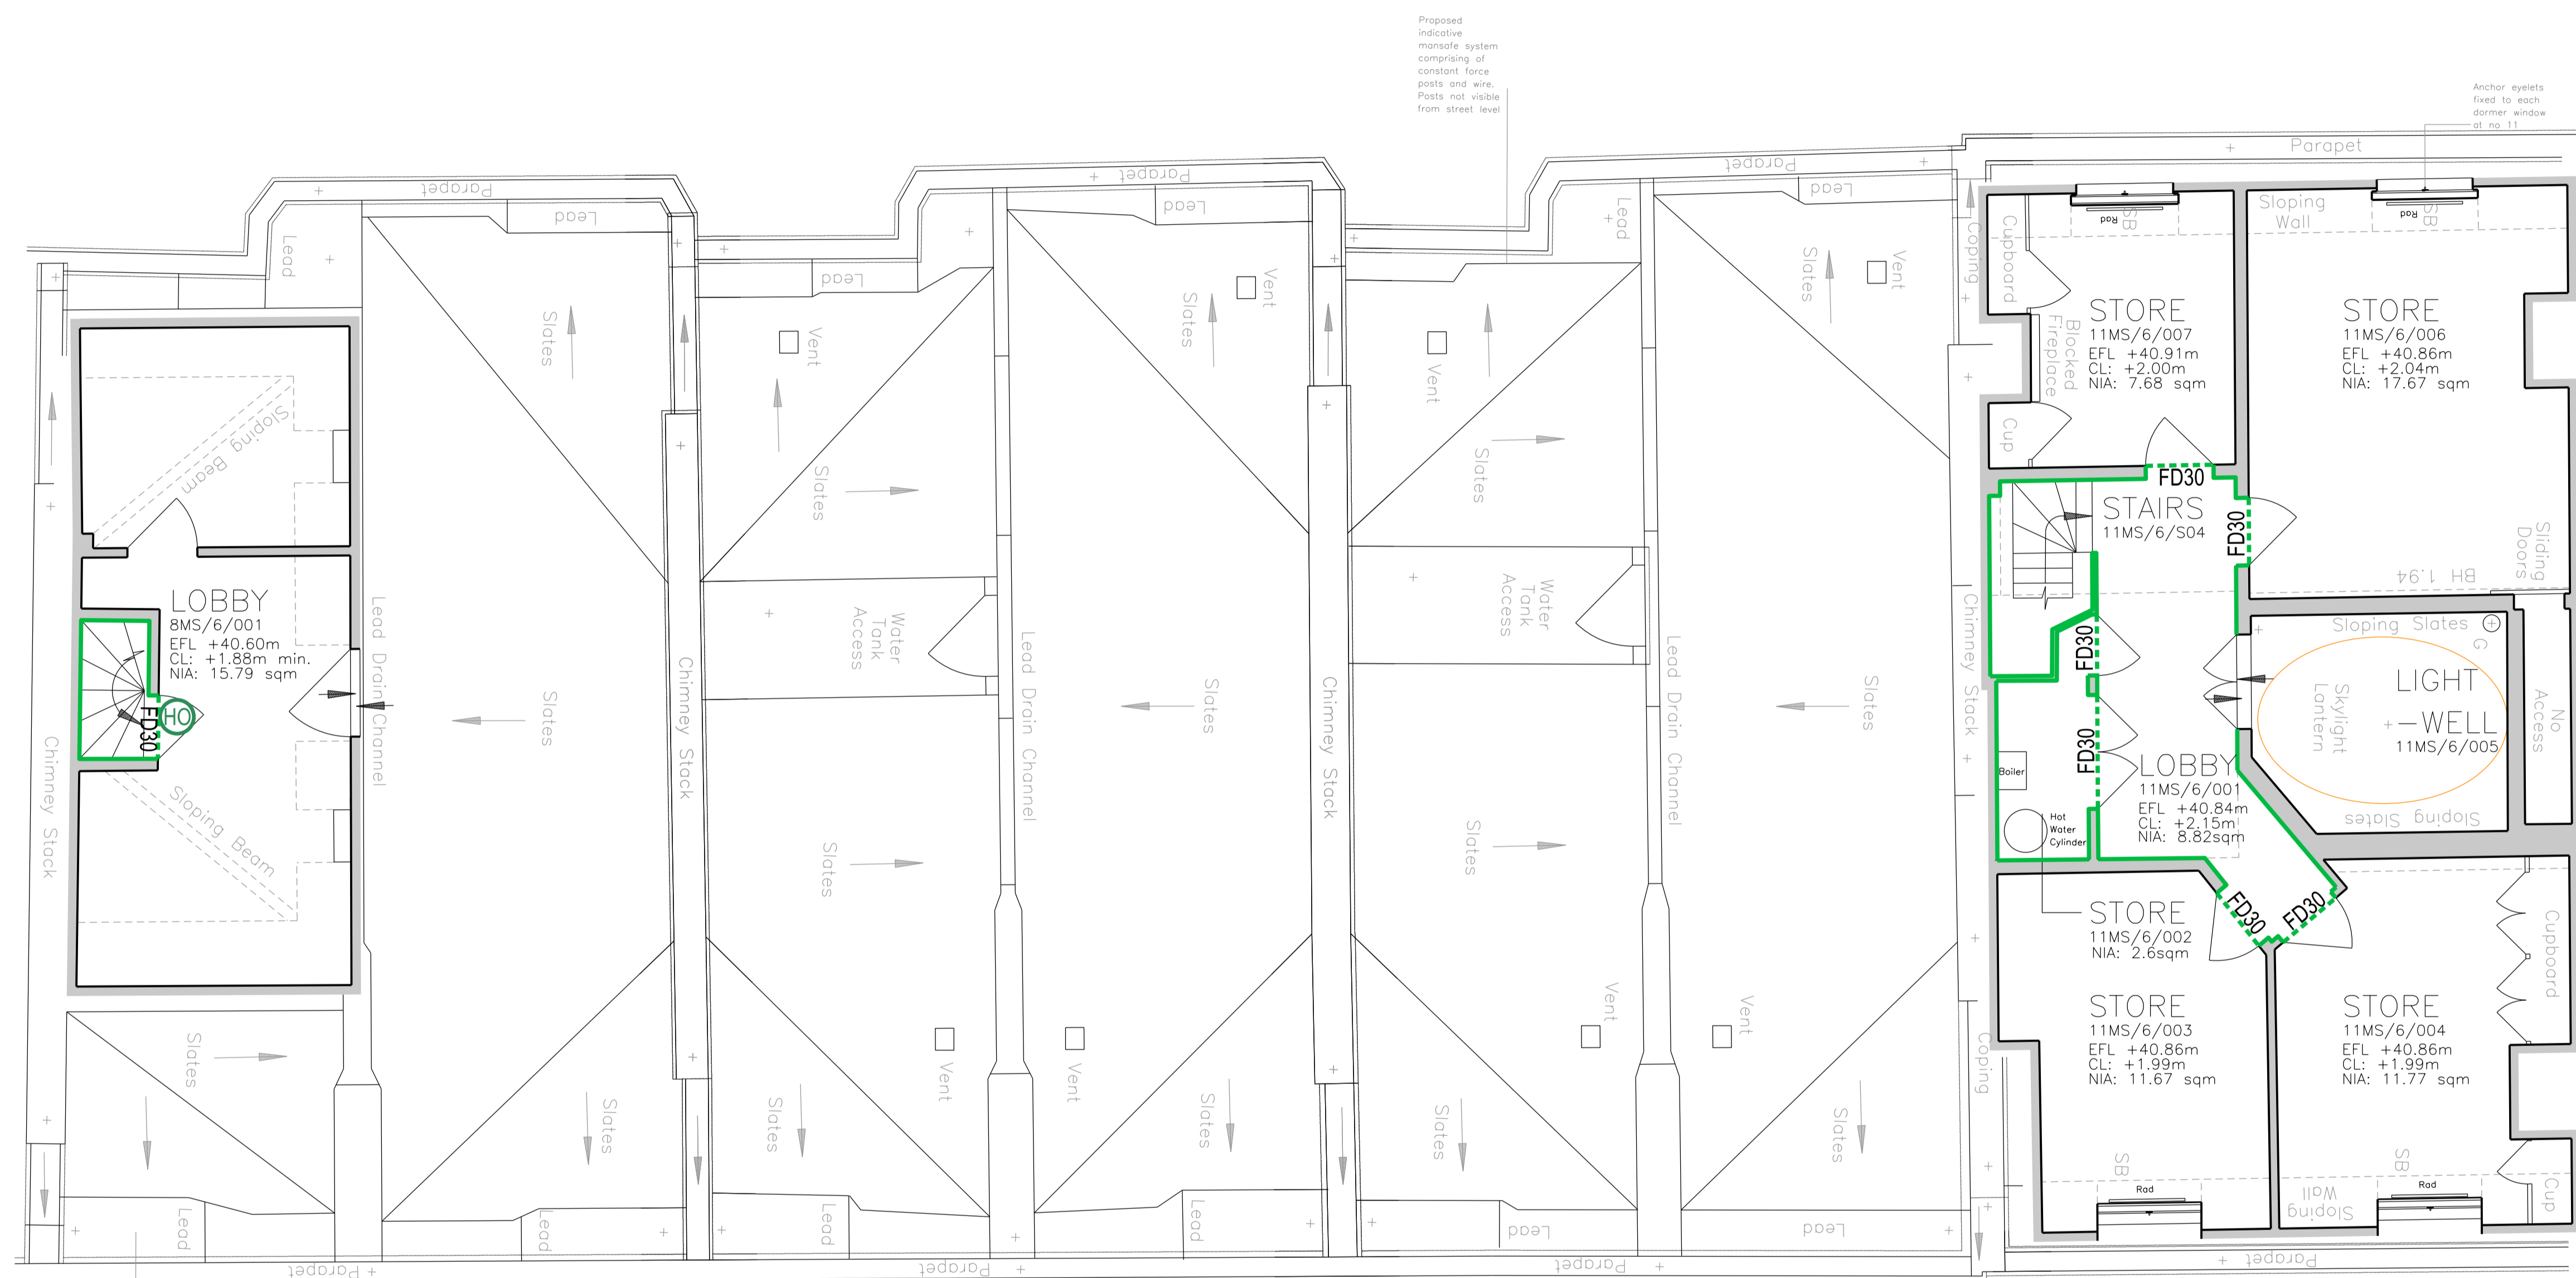

**No.8**

**No.9**

**No.10**

**No.11**