


This drawing and design is for use solely in connection with the project described below. The drawing and design is the copyright of Avanti Architects Ltd, and must not be re-issued, loaned or copied without written consent. All dimensions and setting out to be checked on site before construction. This drawing is to be read in conjunction with all other information relevant to the project. Any apparent discrepancy is to be brought to the attention of Avanti Architects Ltd. Do not scale from this drawing.

Notes

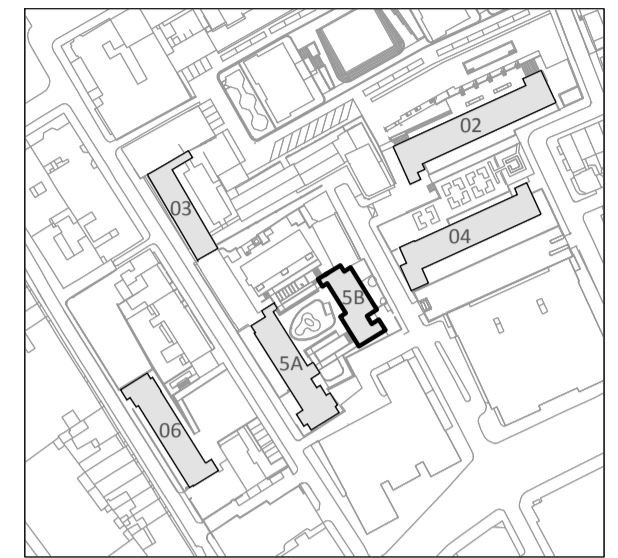

BUILDING KEY
 02-Blemundsbury
 03-Devonshire
 04-Windmill
 5A-Richbell
 5B-Springwater
 06-Falcon

KEY (PLAN)
 Brickwork
 Blockwork
 Precast Concrete

KEY (WASTE SERVICES)
 Existing SVP (position assumed)
 Proposed AAV
 Proposed SVP
 Existing RWP (positions assumed)
 Existing RWO (positions assumed)
 Proposed RWO
 Proposed RWP

1. Survey information missing - existing flat layouts as assumed.

Revision	Date	Drawn by	Checked by	Description
A	07/08/15	IMA	AM	TENDER ISSUE Coordination with updated survey information. Corrosional service riser amended.
B	16/10/15	SJ	AM	Interim work in progress Superstructure package (TP3) issue
C	16/10/15	IMA	AM	TENDER ISSUE Dimensioned floor plans
D	13/11/15	IMA/SJ	AM	TENDER ISSUE Plans amended to suit revised survey information. Window and door tags added.
E	26/11/15	IMA	AM	TENDER ISSUE (Package 4)
F	14/01/16	IMA	AM	CONSTRUCTION ISSUE (Package 4)
G	01/02/16	IMA	AM	TENDER ISSUE (Package 6)
H	03/03/16	SJ	AM	Waste services (incl. key) indicated in coordination with M+E information

Scale 1:50
Size A1
Date First Issue 10/07/15
Drawn by IMA/SJ
Checked by AM

Project
 Tybald's Estate
 SPRINGWATER

Drawing
 GROUND FLOOR PLAN

Drawing number 12026-T-5B-GA-01
Revision H

Status
 CONSTRUCTION

AVANTI ARCHITECTS

©Avanti Architects Ltd www.avantiarchitects.co.uk
 361-373 City Road + 44 (0) 20 7278 3060
 London EC1V 1AS aa@avantiarchitects.co.uk

