


This drawing and design is for use solely in connection with the project described below. The drawing and design is the copyright of Avanti Architects Ltd, and must not be re-issued, loaned or copied without written consent. All dimensions and setting out to be checked on site before construction. This drawing is to be read in conjunction with all other information relevant to the project. Any apparent discrepancy is to be brought to the attention of Avanti Architects Ltd. Do not scale from this drawing.

Notes

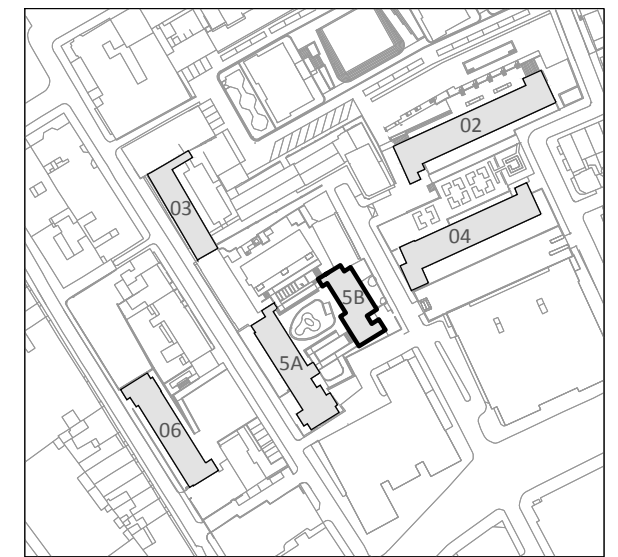

BUILDING KEY
 02-Blemundsbury
 03-Devonshire
 04-Windmill
 5A-Richbell
 5B-Springwater
 06-Falcon

KEY (PLAN)
 Brickwork
 Blockwork
 Precast Concrete

KEY (WASTE SERVICES)
 Existing SVP (position assumed)
 Proposed AAV
 Proposed SVP
 Existing RWP (positions assumed)
 Existing RWO (positions assumed)
 Proposed RWO
 Proposed RWP

- Proposed floor finish level to be confirmed subject to M+E & structural engineering input.

- Electric meter locations to be confirmed.

Revision	Date	Drawn by	Checked by	Description
A	16/10/15	IMA	AM	TENDER ISSUE Coordination with updated survey information. Coord. with updated buildability info. Communal service riser amenek
B	16/10/15	IMA	AM	TENDER ISSUE Interim work in progress Superstructure package (TP3) issue
C	16/10/15	IMA	AM	TENDER ISSUE Dimensioned floor plans
D	16/10/15	IMA/SJ	AM	TENDER ISSUE Plans amended to suit revised survey information. Window and door tags added.
E	16/10/15	IMA	AM	TENDER ISSUE Plans amended to suit revised survey information.
F	16/10/15	IMA	AM	TENDER ISSUE (Package 4)
G	16/10/15	IMA	AM	CONSTRUCTION ISSUE (Package 4)
H	16/10/15	SJ	AM	TENDER ISSUE (Package 6) Waste services (incl. key) indicated in coordination with M+E information

Scale	Size	Date First Issue
1:50	A1	10/07/15
Drawn by	Checked by	
IMA/SJ	AM	

Project
 Tybald's Estate
 SPRINGWATER


Drawing
 ROOF EXTENSION PLAN
 7TH FLOOR

Drawing number	Revision
12026-T-5B-GA-03	H

Status
 CONSTRUCTION

AVANTI ARCHITECTS

© Avanti Architects Ltd www.avantiarchitects.co.uk
 361-373 City Road + 44 (0) 20 7278 3060
 London EC1V 1AS aa@avantiarchitects.co.uk

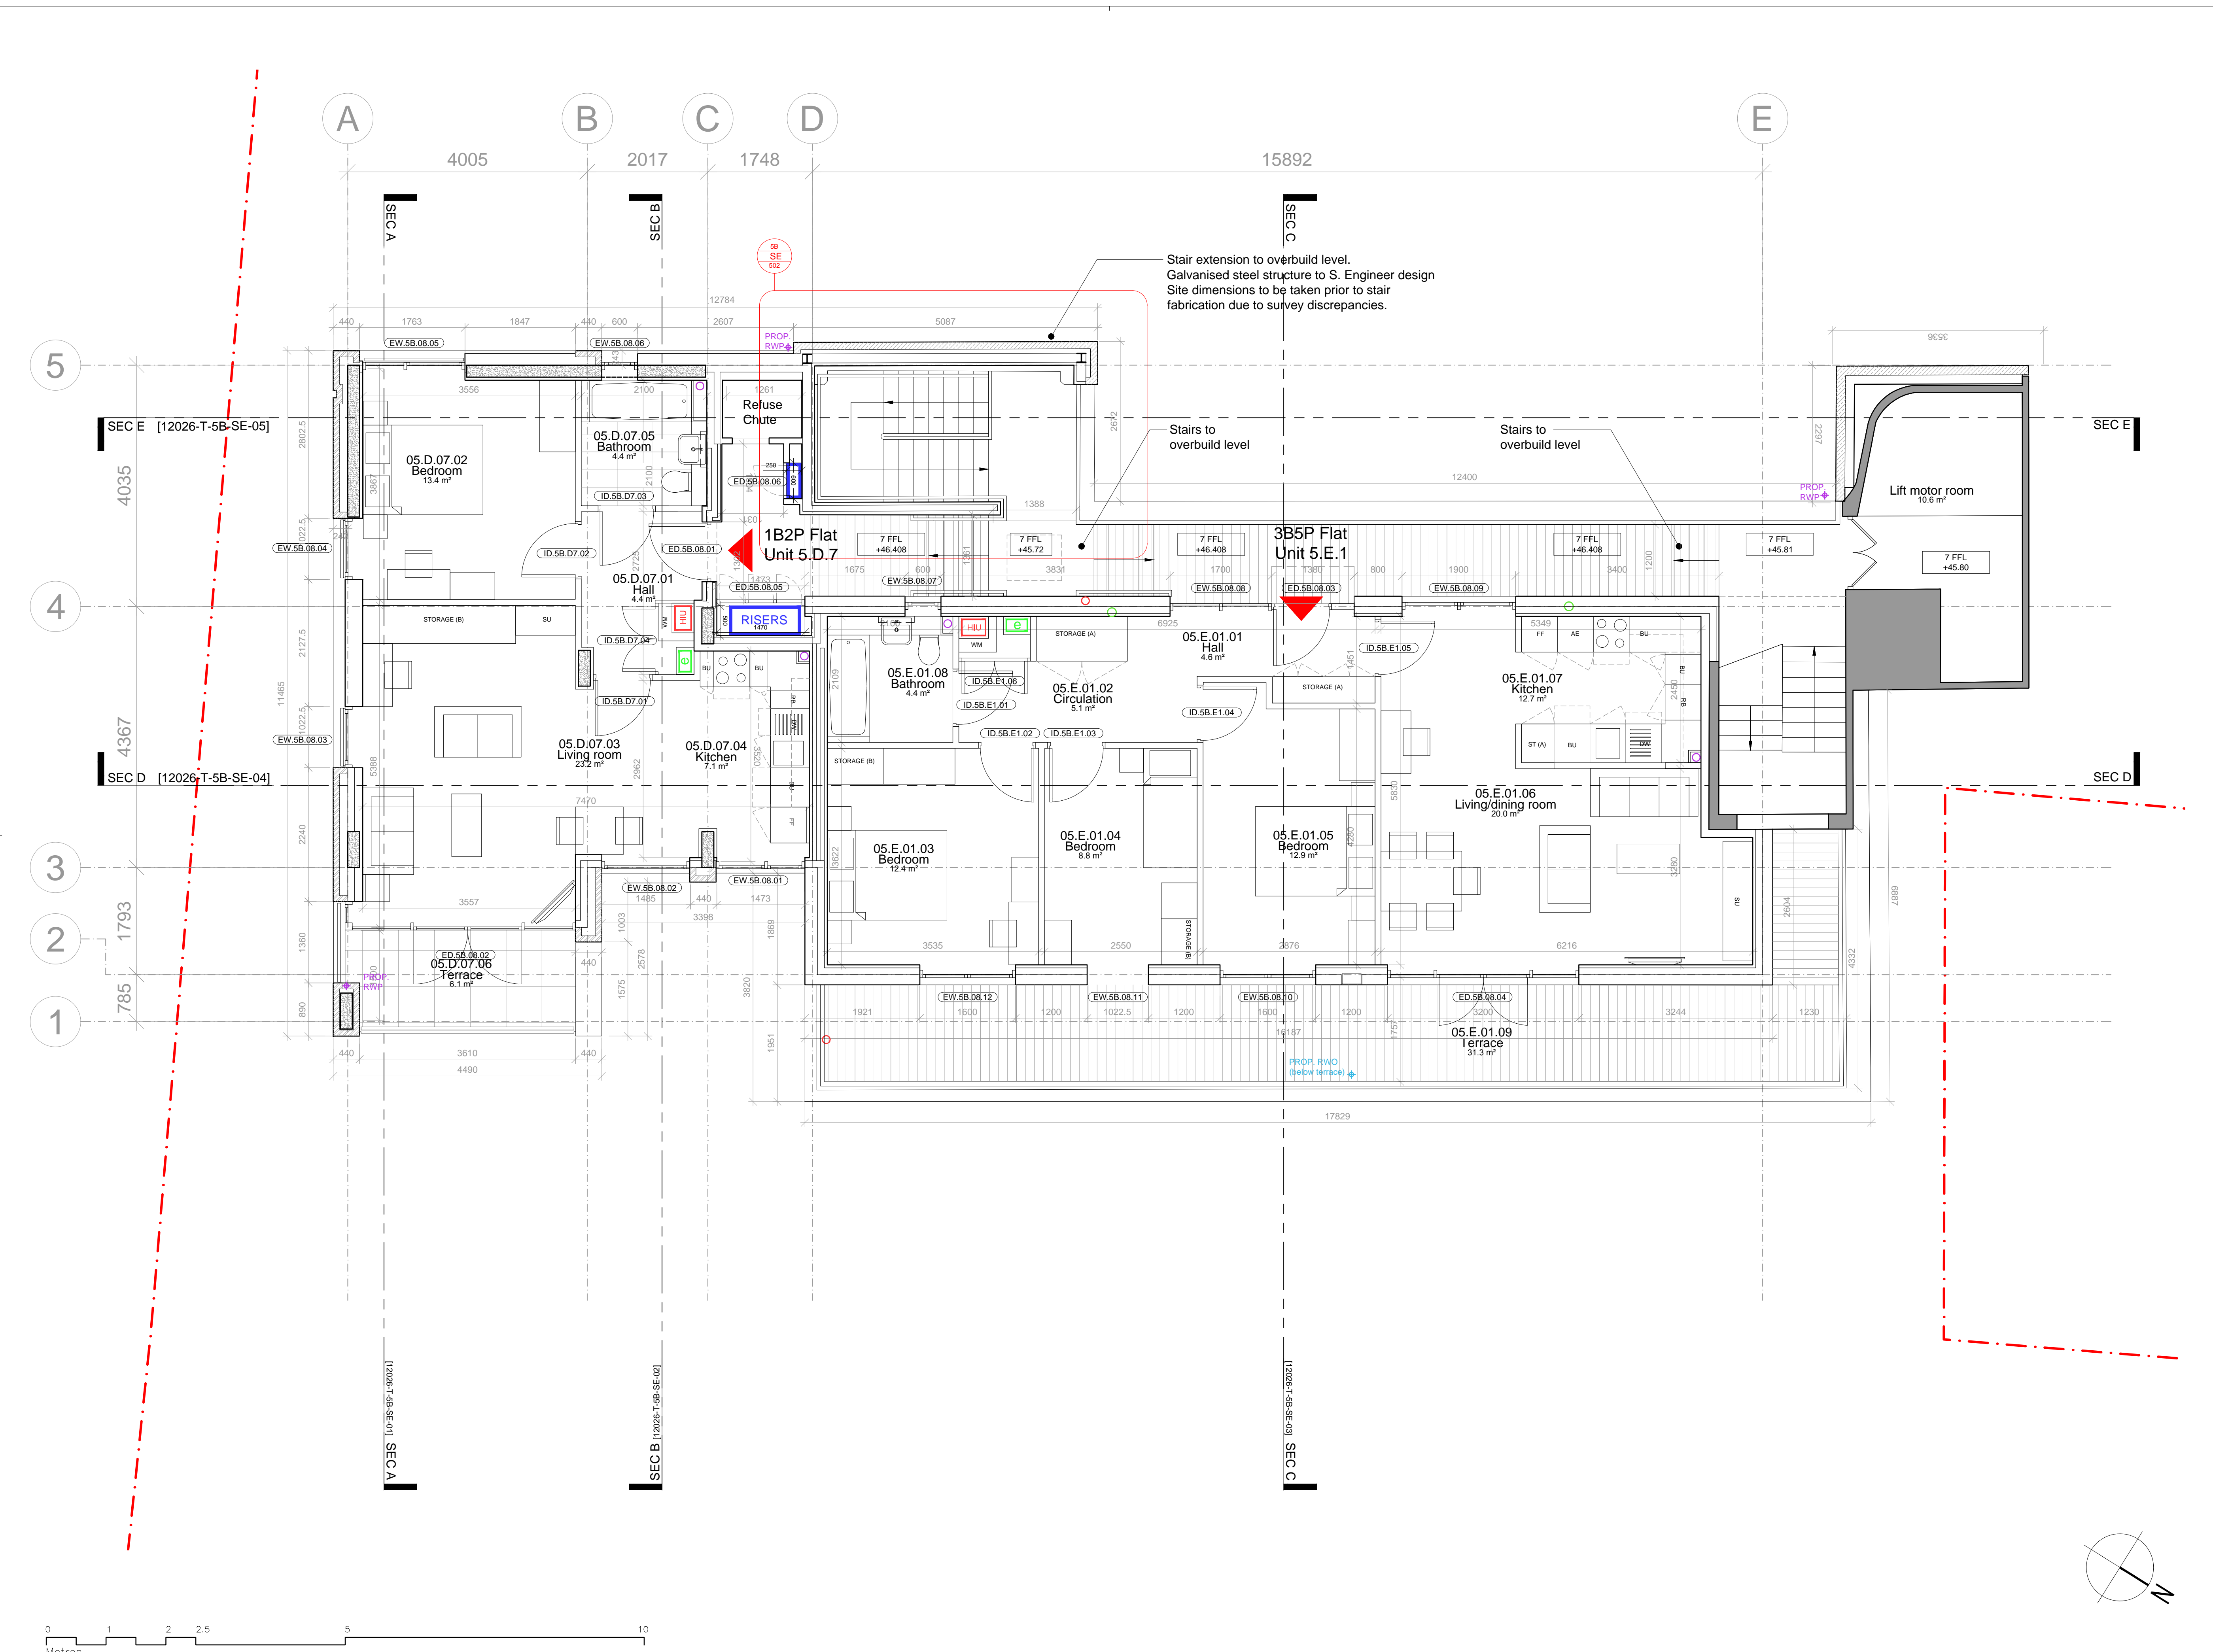

Stair extension to overbuild level.
 Galvanised steel structure to S. Engineer design
 Site dimensions to be taken prior to stair
 fabrication due to survey discrepancies.

Stairs to
 overbuild level

Stairs to
 overbuild level

Lift motor room
 10.6 m²

1B2P Flat
 Unit 5.D.7

3B5P Flat
 Unit 5.E.1

5

4

3

2

1

