


This drawing and design is for use solely in connection with the project described below. The drawing and design is the copyright of Avanti Architects Ltd. and must not be re-issued, loaned or copied without written consent. All dimensions and setting out to be checked on site before construction. This drawing is to be read in conjunction with all other information relevant to the project. Any apparent discrepancy is to be brought to the attention of Avanti Architects Ltd. Do not scale from this drawing.

Notes

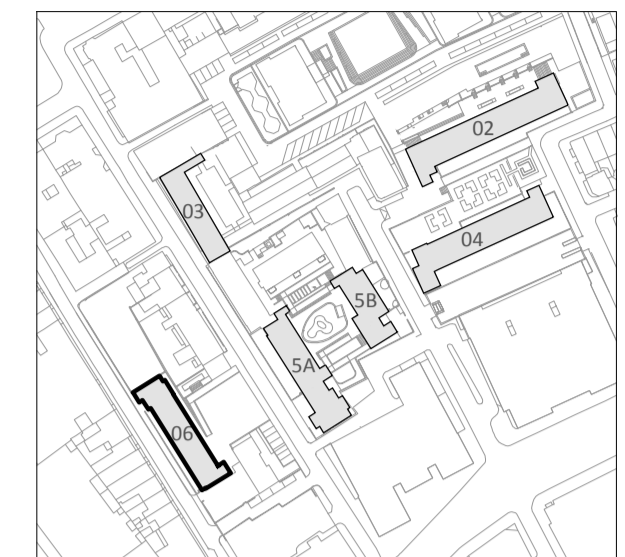

- BUILDING KEY**
 02-Slemundsburly
 03-Devondshire
 04-Windmill
 5A-Richbell
 5B-Springwater
 06-Falcon

- KEY (PLAN)**
 [Symbol] Brickwork
 [Symbol] Blockwork
 [Symbol] Precast Concrete

- KEY (WASTE SERVICES)**
 [Symbol] Existing SVP (position assumed)
 [Symbol] Proposed AAV
 [Symbol] Proposed SVP
 [Symbol] Existing RWP (positions assumed)
 [Symbol] Existing RWO (positions assumed)
 [Symbol] Proposed RWO
 [Symbol] Proposed RWP

1. Survey information missing - existing flat layouts as assumed.

- Electric meter locations to be confirmed.

Revision	Date	Drawn by	Checked by	Description
M	10/07/15	IMA	AM	Waste services (incl. key) indicated in coordination with M+E information
G	10/07/15	IMA	AM	TENDER ISSUE (Package 6)
F	10/07/15	IMA	AM	CONSTRUCTION ISSUE (Package 4)
E	10/07/15	IMA	AM	TENDER ISSUE (Package 4)
D	10/07/15	IMA/SJ	AM	TENDER ISSUE Plans amended to suit revised survey information. Window and door tags added.
C	10/07/15	IMA	AM	TENDER ISSUE Dimensioned floor plans
B	10/07/15	SJ	AM	Interim work in progress Superstructure package (TP3) issue
A	10/07/15	IMA	AM	TENDER ISSUE Coordination with updated survey information. Commercial service riser amended.

Scale 1:50 **Size** A1 **Date First Issue** 10/07/15

Drawn by IMA/SJ **Checked by** AM

Project
 Tybald's Estate
 FALCON

Drawing
 TYPICAL FLOOR PLAN
 1ST-6TH FLOOR

Drawing number 12026-T-06-GA-02-01 **Revision** H

Status
 CONSTRUCTION

AVANTI ARCHITECTS

© Avanti Architects Ltd www.avantiarchitects.co.uk
 361-373 City Road +44 (0) 20 7278 3060
 London EC1V 1AS aa@avantiarchitects.co.uk

