



01. EXISTING GROUND FLOOR PLAN

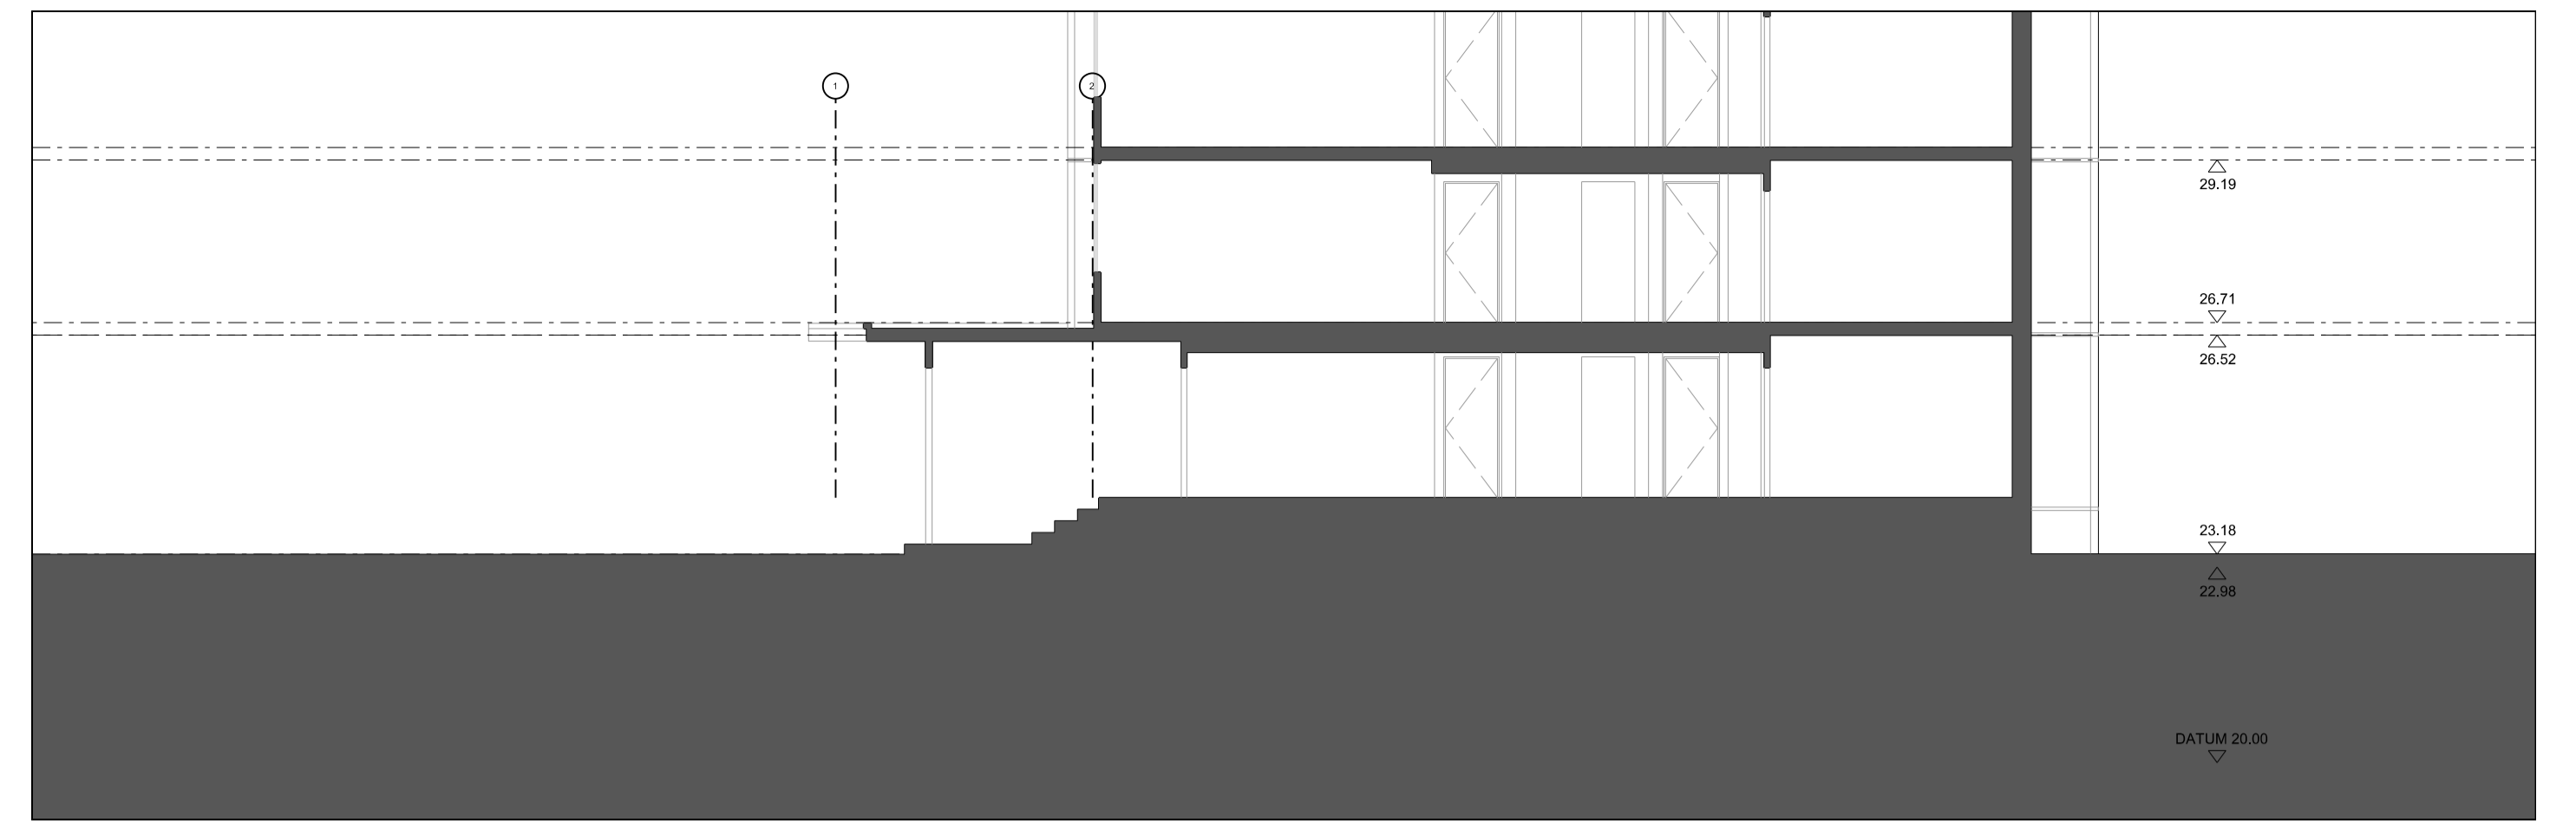


03. EXISTING SECTION C-C

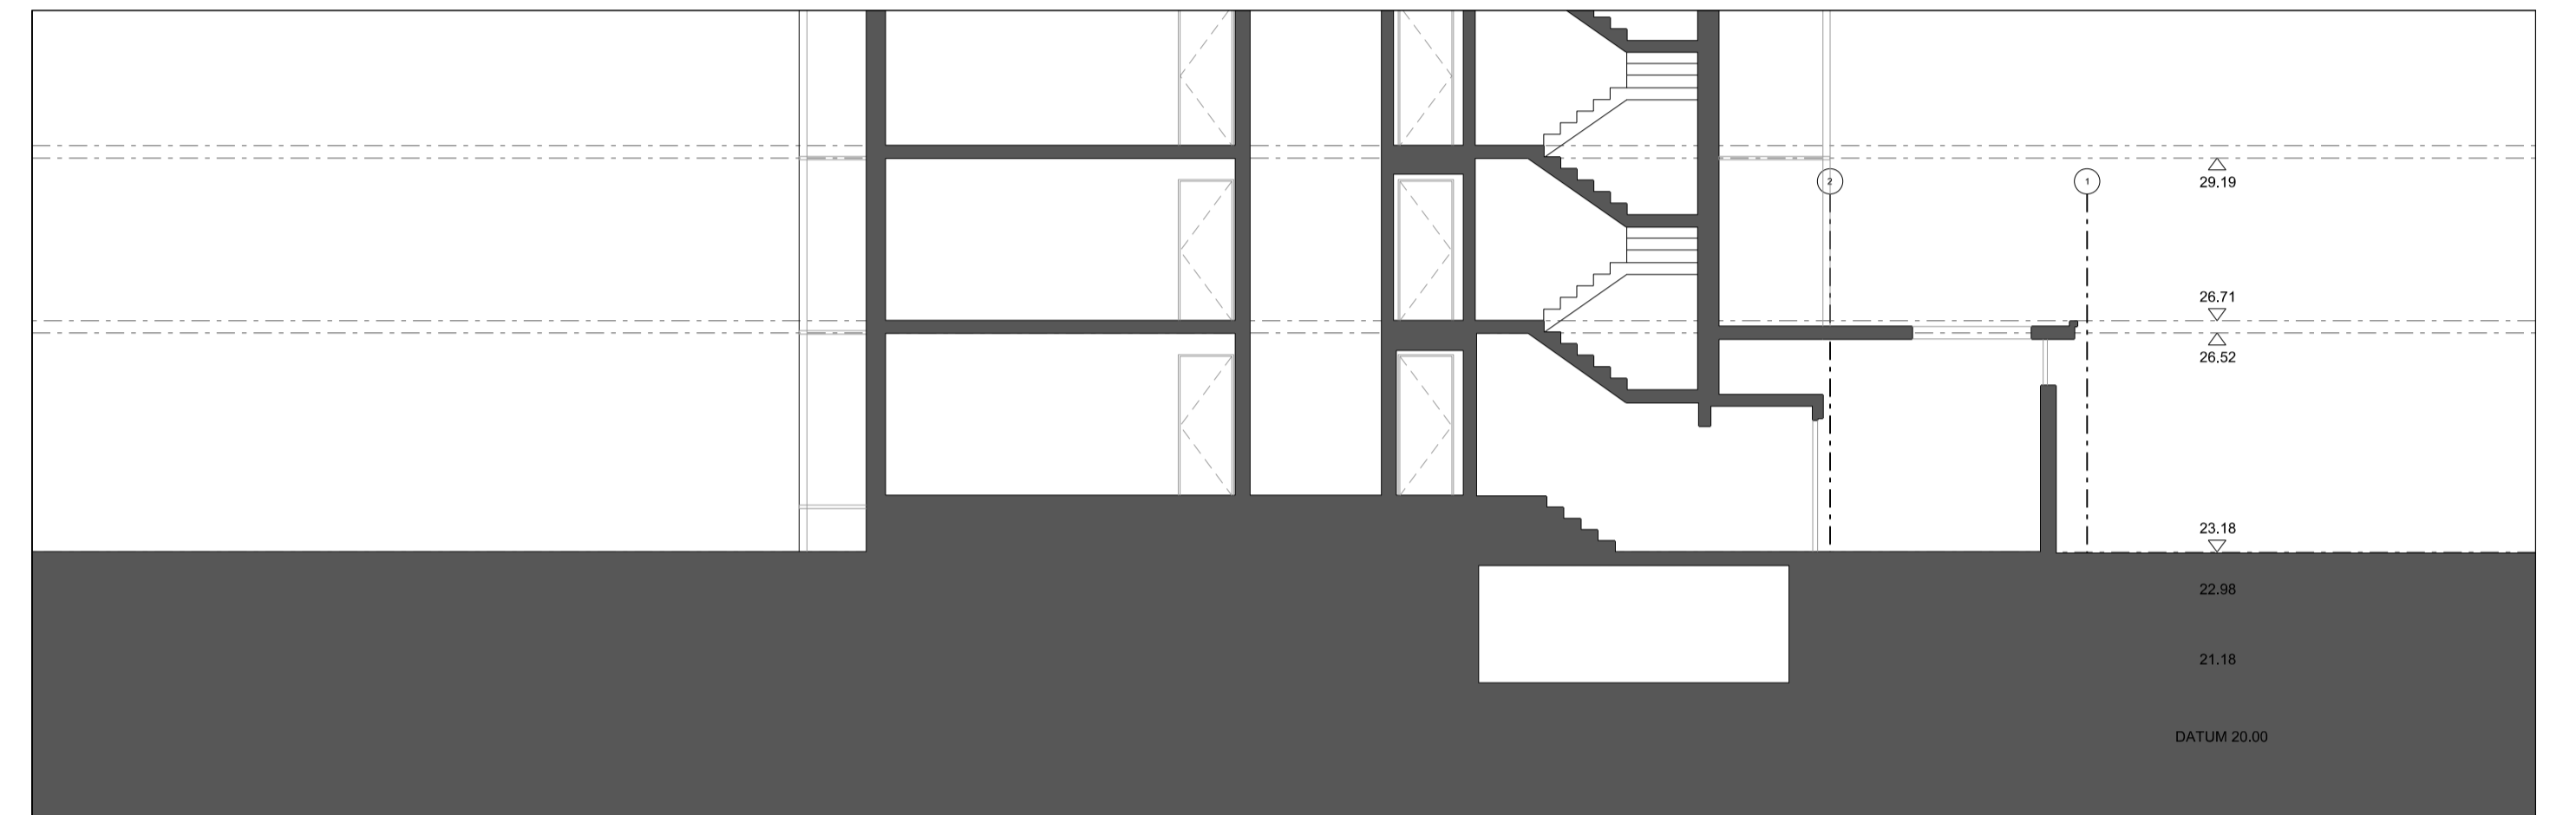

04. EXISTING SECTION B-B



02. EXISTING EAST ELEVATION

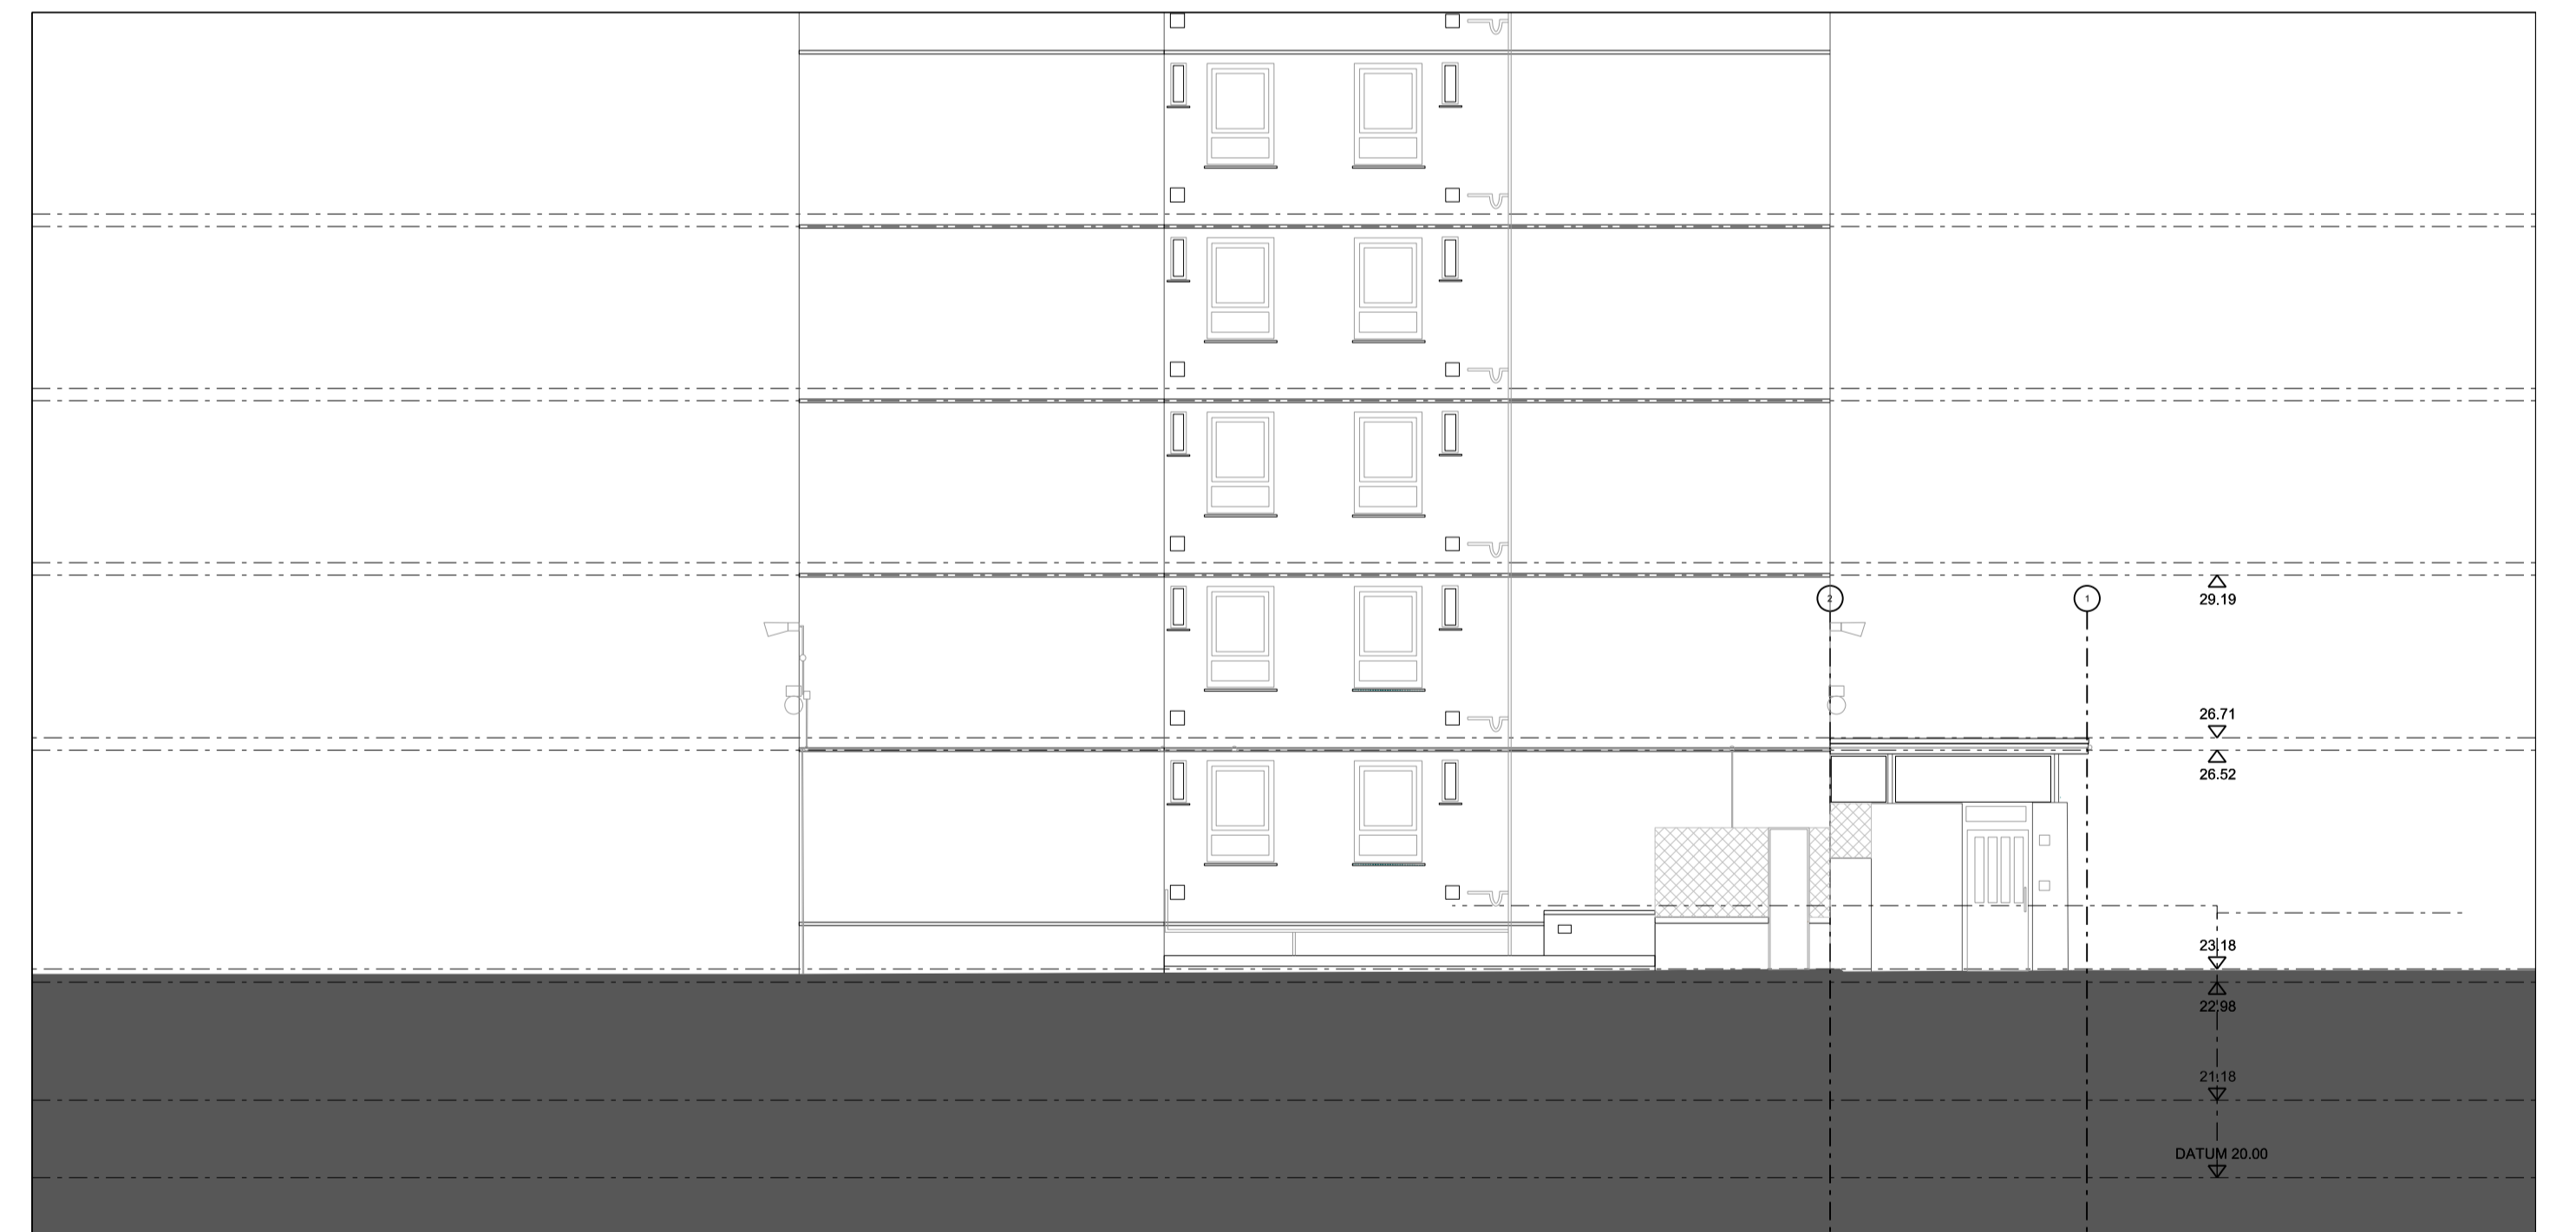

04. EXISTING SECTION B-B



- 01. Changeovers: Washroom
- 02. Lift
- 03. Stair core
- 04. Access to stair core
- 05. Changeovers: emergency access / basement
- 06. Refuse Chute
- 07. Bin store
- 08. Entrance Lobby
- 09. Sky lift
- 10. Skylights
- 11. Access to basement & boiler room
- 12. Boiler room



-DO NOT SCALE FROM THIS DRAWING
 -ALL DIMENSIONS TO BE CHECKED ON SITE BY THE CONTRACTOR
 -AND SUCH DIMENSIONS TO BE HIS RESPONSIBILITY
 -REPORT ALL DRAWING ERRORS AND OMISSIONS TO THE ARCHITECT
 -ALL DIMENSIONS IN MILLIMETERS UNLESS NOTED OTHERWISE
 -IF IN DOUBT ASK CONTRACT ADMINISTRATOR

DUGGAN MORRIS ARCHITECTS
 Duggan Morris Architects Ltd
 Unit 7, 16-24 Underwood street, London, N1 7JQ
 Telephone 020 7586 7440
 www.dugganmorrishitects.com

job title
 TYBALDS ESTATE REGENERATION

drawing title
 TOWER ENTRANCES

status
 PRELIMINARY

scale
 1:100@A1, 1:200@A3

job no	source	zone	element	drawing no.	revision
A186	A	Z1	(01)	120	

REVISION DATE AMENDMENT