

PLANNING


DIMENSIONS: This drawing has been prepared from a survey undertaken by unknown persons. As a result, no warranty as to the precision of the dimensions indicated or illustrated can be given. While this drawing can be used as a base drawing for construction and quotation purposes, due to the nature of the measurements on which it is based, it is VERY IMPORTANT that all dimensions are checked carefully before any work commences, construction is set out or any materials are ordered. If any discrepancies are noticed between this drawing and any other contract document then please contact StateStudio Ltd. immediately.

COPYRIGHT: The design and drawings remain the property of StateStudio Ltd. The client for this project will be licensed to use this design and documents on this site only upon full payment of architectural fees. This license is non-transferable. The design and drawings shall not be reproduced, uploaded to the internet or traced without the permission of StateStudio Ltd.


NOTES:

- ALL DRAINAGE RUNS AND CONNECTIONS INDICATIVE


KEY:

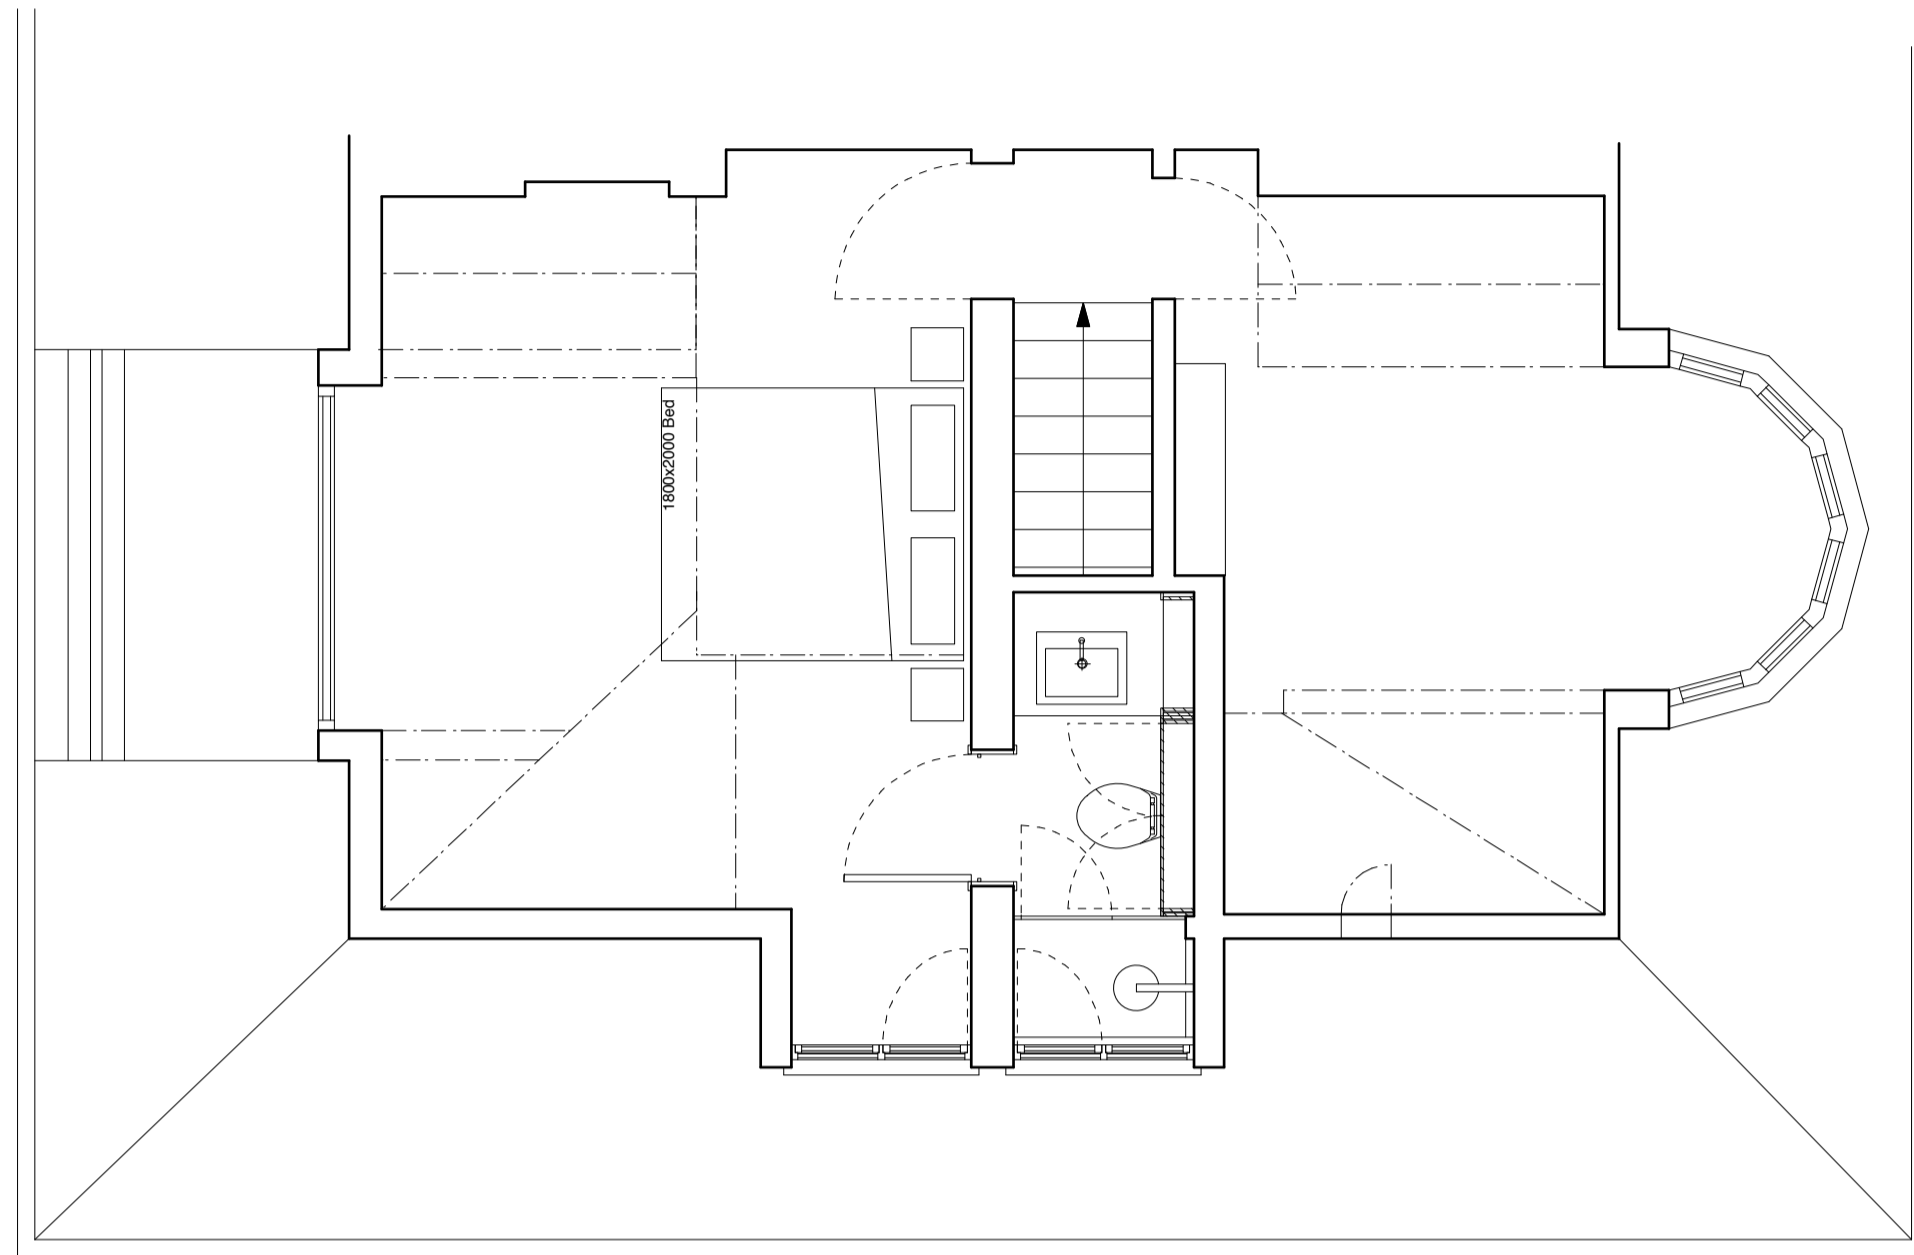

2 THIRD FLOOR PLAN
PA01-004

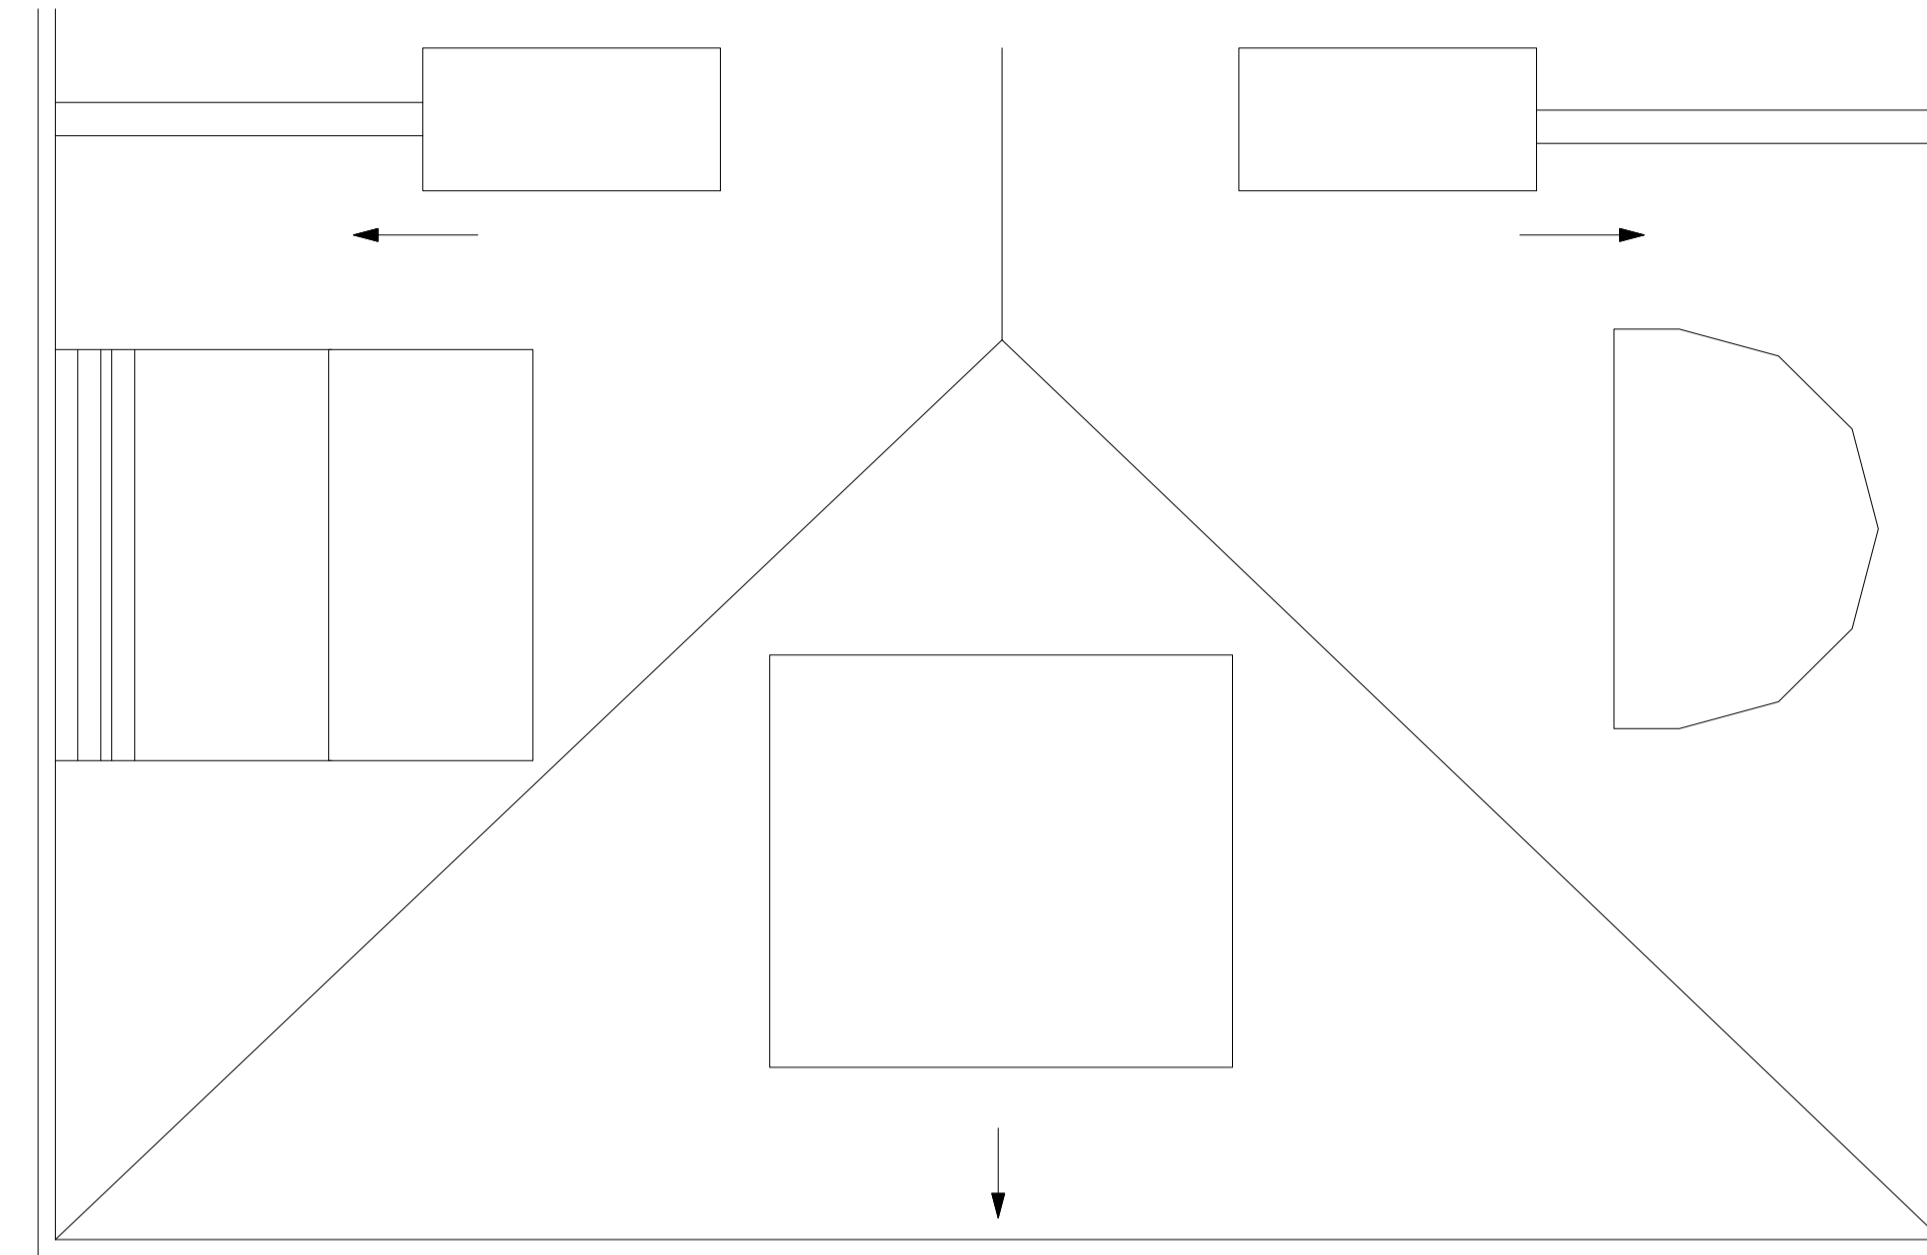

3 ROOF PLAN
PA01-004

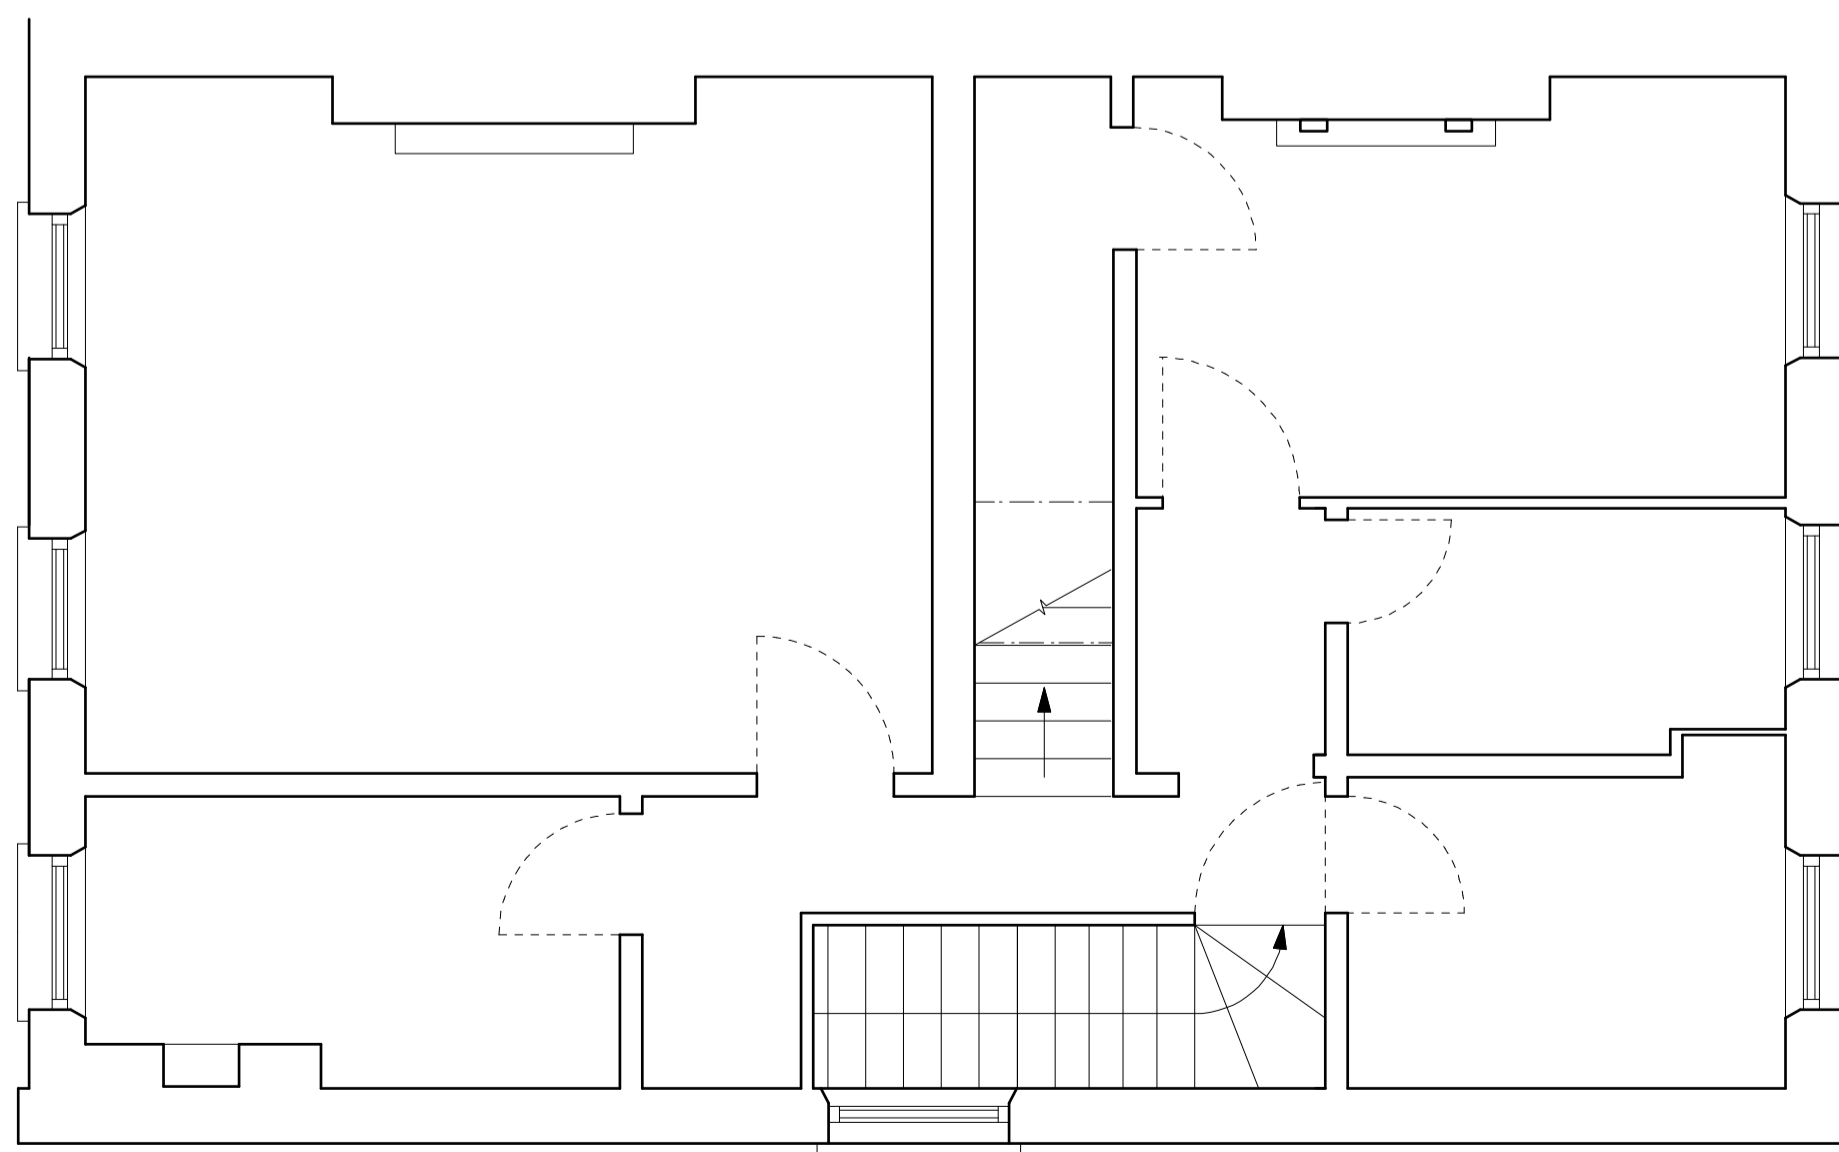

1 SECOND FLOOR PLAN
PA01-004


B	05/04/16	MWP	ADJUSTED DORMER ROOF PLAN
A	01/04/16	MWP	REDUCED DORMER WIDTH
-	14/03/16	MWP	PLANNING ISSUE

REV	DATE	ISSUER	COMMENTS
-----	------	--------	----------

CLIENT:
ISRAEL GOLDMAN
SECOND AND THIRD FLOOR FLAT
17 CANNON PLACE, NW3 1EH

PROJECT ADDRESS:
AS ABOVE
DRAWING TITLE:
PROPOSED FLOOR PLANS

PROJECT No: A032 DATE: MARCH 2016
DRAWING No: PA1-004 DRAWN: MWP
REVISION: B CHECKED: JBB
SCALE: 1:50@A1 1:100@A3

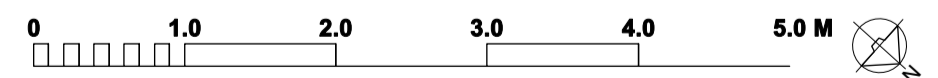

StateStudio

statestudiold.com
0203 637 2922
architecture@statestudiold.com
Second Floor Front
26 Hanbury Street
London E1 6QR