
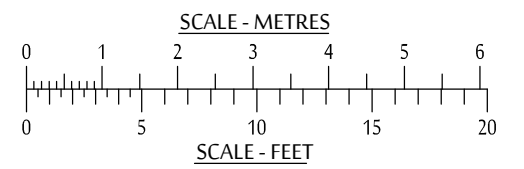
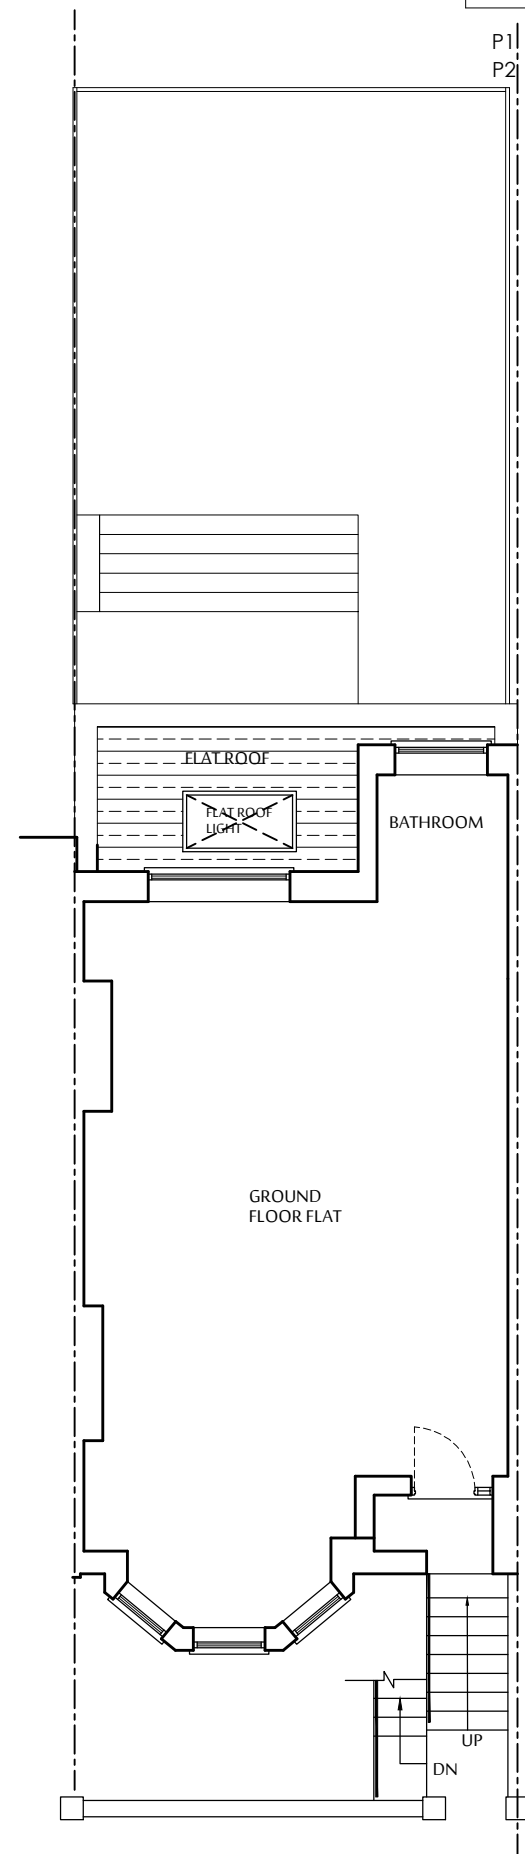
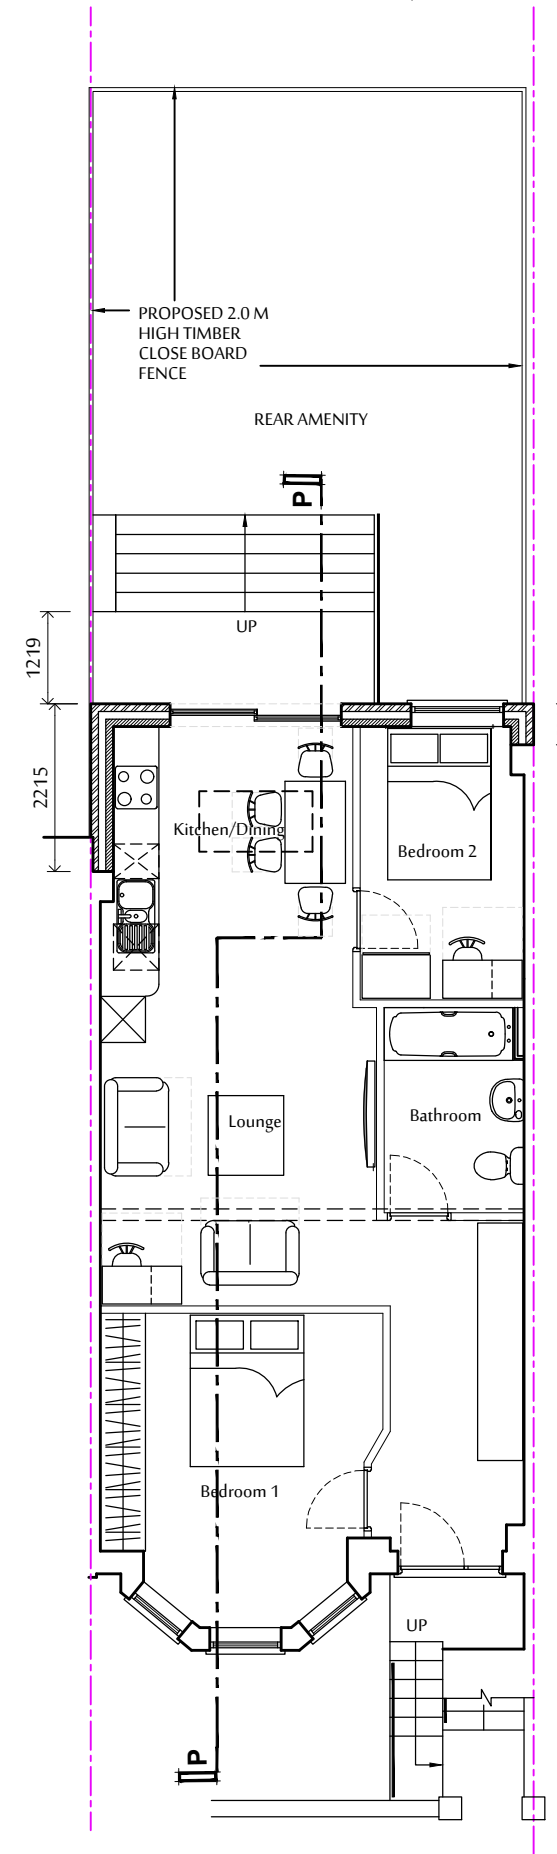


DO NOT SCALE FROM THIS DRAWING. ALL DIMENSIONS TO BE CHECKED ON SITE. ANY DISCREPANCIES MUST BE REPORTED TO THE ARCHITECT FOR VERIFICATION PRIOR TO COMMENCEMENT OF THE EFFECTED WORKS. IF IN DOUBT ASK. THIS DRAWING IS COPYRIGHT.

Rev No	Date	Revision note
P1	04.03.2016	Preliminary issue.
P2	07.04.2016	Proposed fence height reduced to 2.0 M.

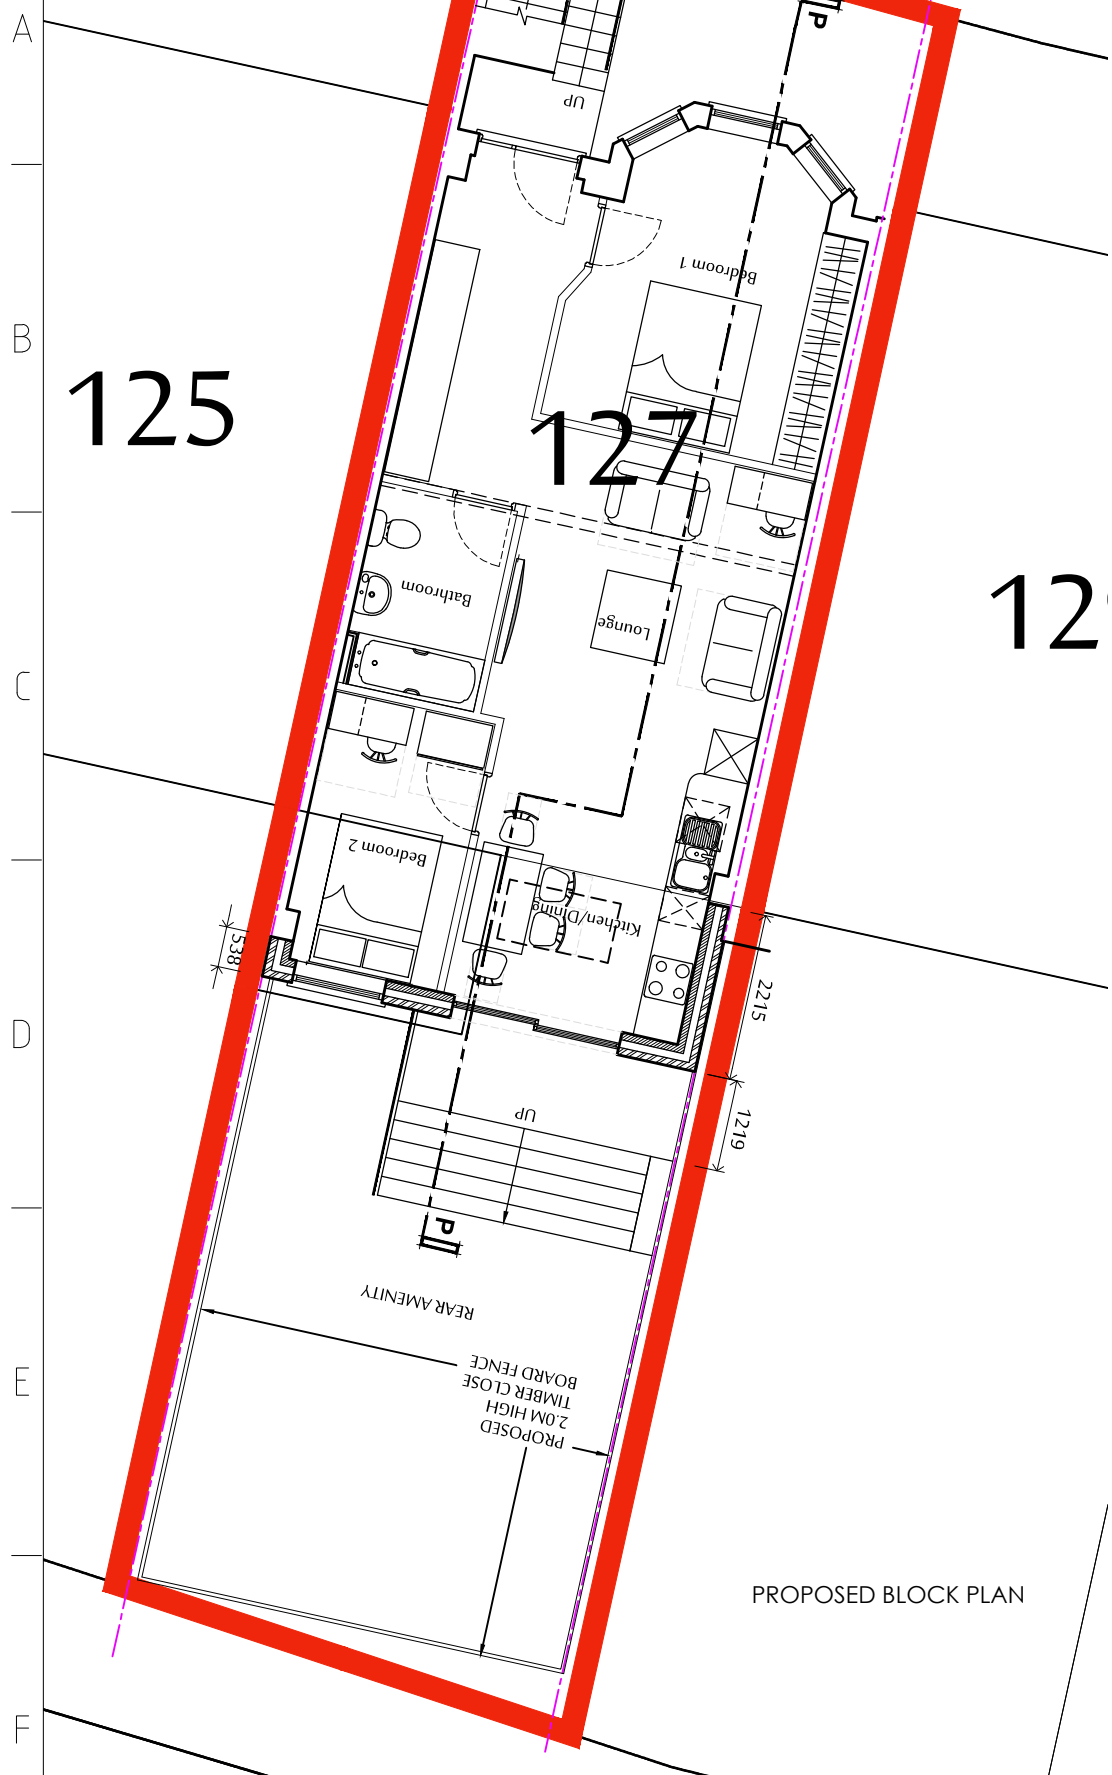

JOB TITLE  
**BASEMENT FLAT**  
 127a SUMATRA ROAD  
 LONDON  
 NW6 1PL

DRG TITLE  
**PROPOSED FLOOR PLANS**

CEDAR HOUSE  
 VINE LANE HILLINGDON  
 UXBRIDGE UB10 0NF  
 TEL: (01895) 272 446  
 FAX: (01895) 272 483  
 EMAIL: admin@jpbarchitects.co.uk

SCALE	DATE	
1:100 @ A3	FEB '16	
JOB NO.	DRG NO.	REV
10771	111	P2