

Do not scale dimensions. Dimensions govern.
All dimensions are in millimetres unless noted otherwise.
StreetPlot Ltd. shall be notified in writing of any discrepancies.

Key
Ownership Boundary

A	160216	Planning	PB	PB
Rev	Date	Notes	Issued By	Insp By

Garages to the south
of 27a West End Lane

Status
PLANNING

Drawing Title
SITE PLAN PROPOSED

Drawing Number	Revision
1000-100	A


Scale	Sheet Size	Creation Date
1 : 200	A1	16.02.16

StreetPlot Ltd
United House
North Road
London
N7 9DP


+44 (0)20 3817 9008
info@streetplot.co.uk
www.streetplot.co.uk

StreetPlot


Do not scale dimensions.
All dimensions are in millimetres unless noted otherwise.
StreetPlot Ltd. shall be notified in writing of any discrepancies.

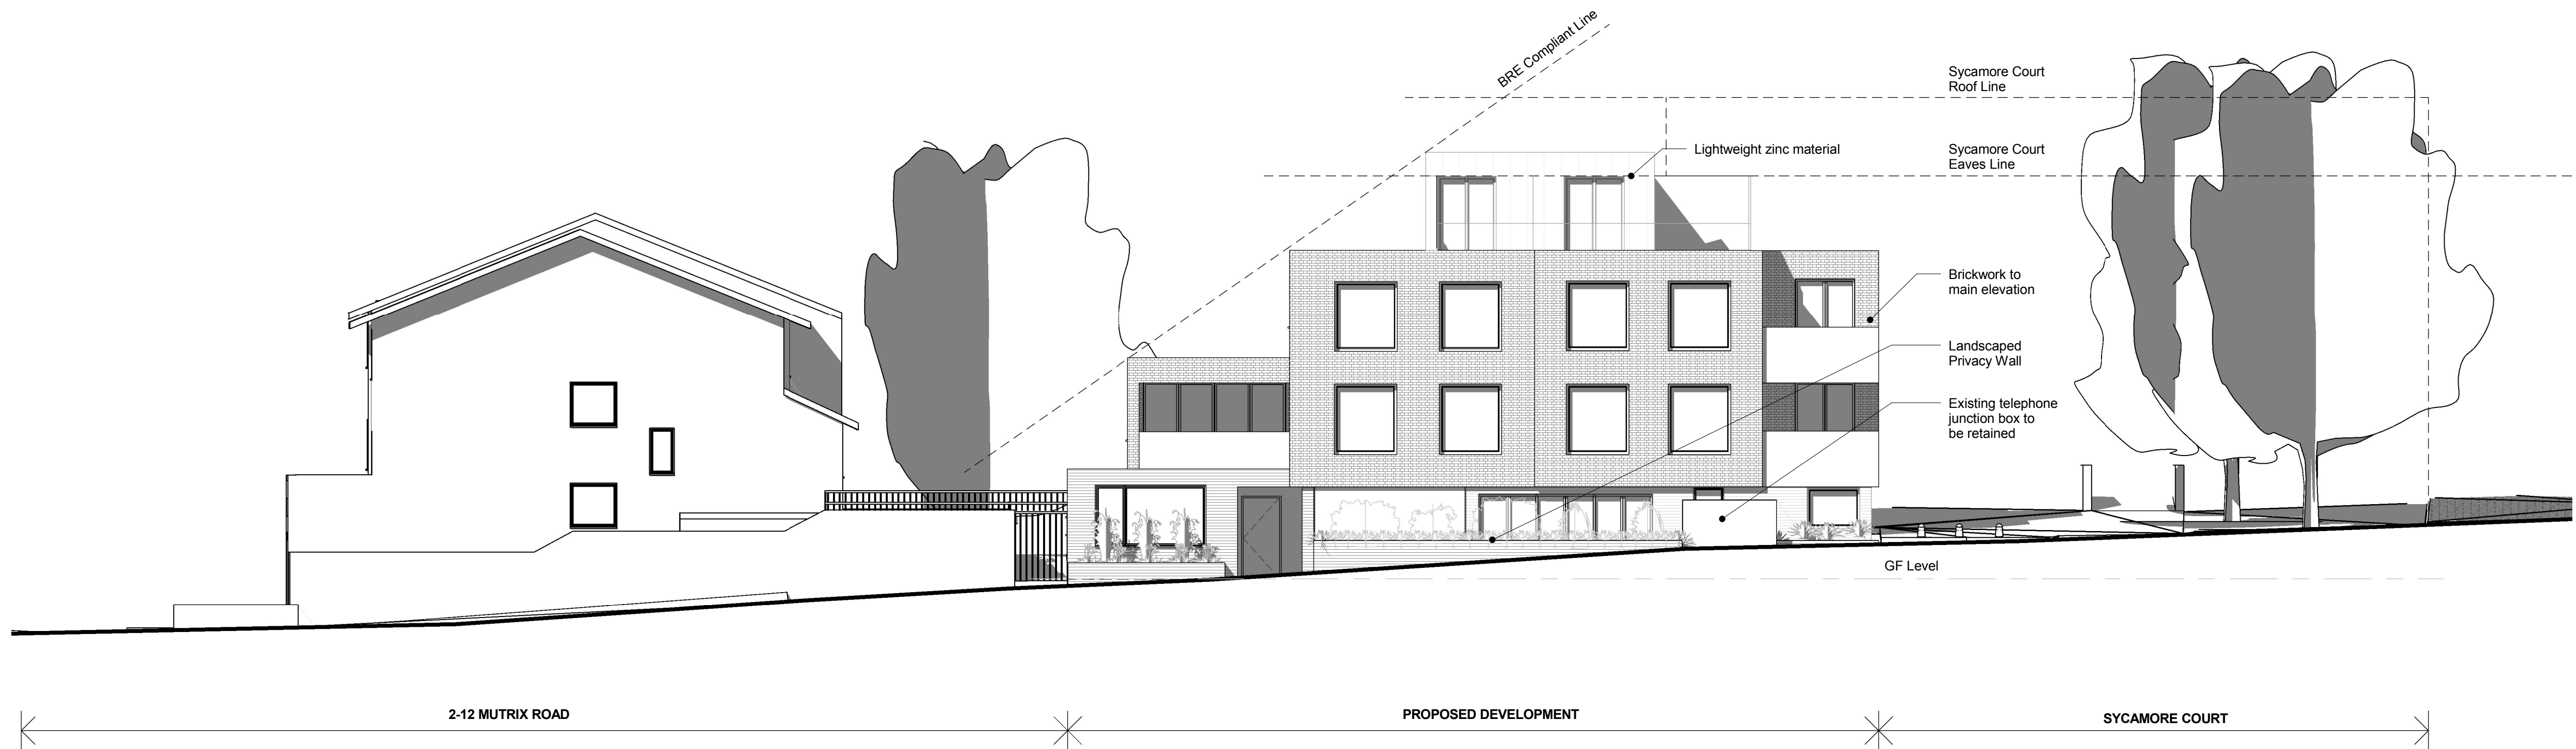

1 SOUTH FACADE ELEVATION (FACING WEST END LANE)
1:100

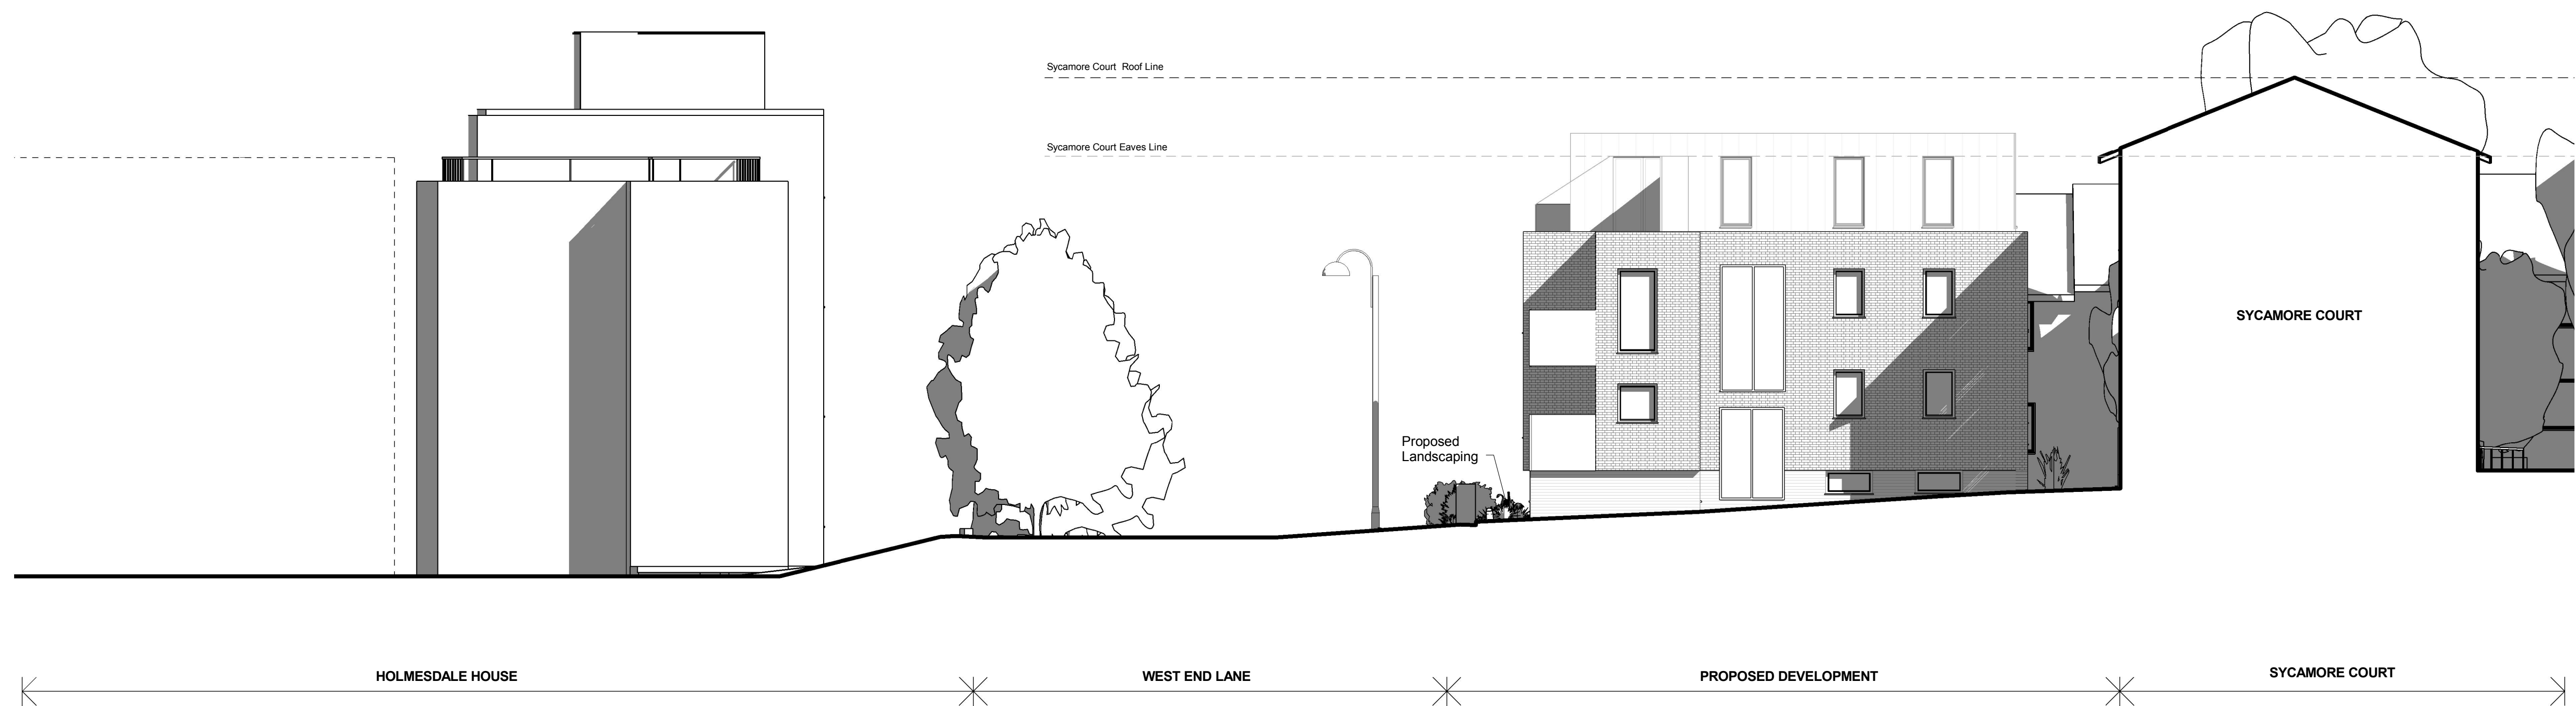

2 EAST FACADE ELEVATION
1:100

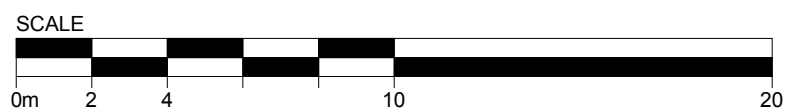

B	180915	Planning	PB	PB
A	160216	Planning	PB	PB

Rev	Date	Notes	Issued By	Insp By
-----	------	-------	-----------	---------

Project
Garages to the south
of 27a West End Lane

Status
PLANNING

Drawing Title
BLOCK ELEVATIONS 1

Drawing Number
1000-202A


Revision
B

Scale
1:200 @ A3
1:100 @ A1



Creation Date
16.02.15

StreetPlot Ltd
United House
North Road
London
N7 9DP
+44 (0)20 3817 9008
info@streetplot.co.uk
www.streetplot.co.uk


StreetPlot

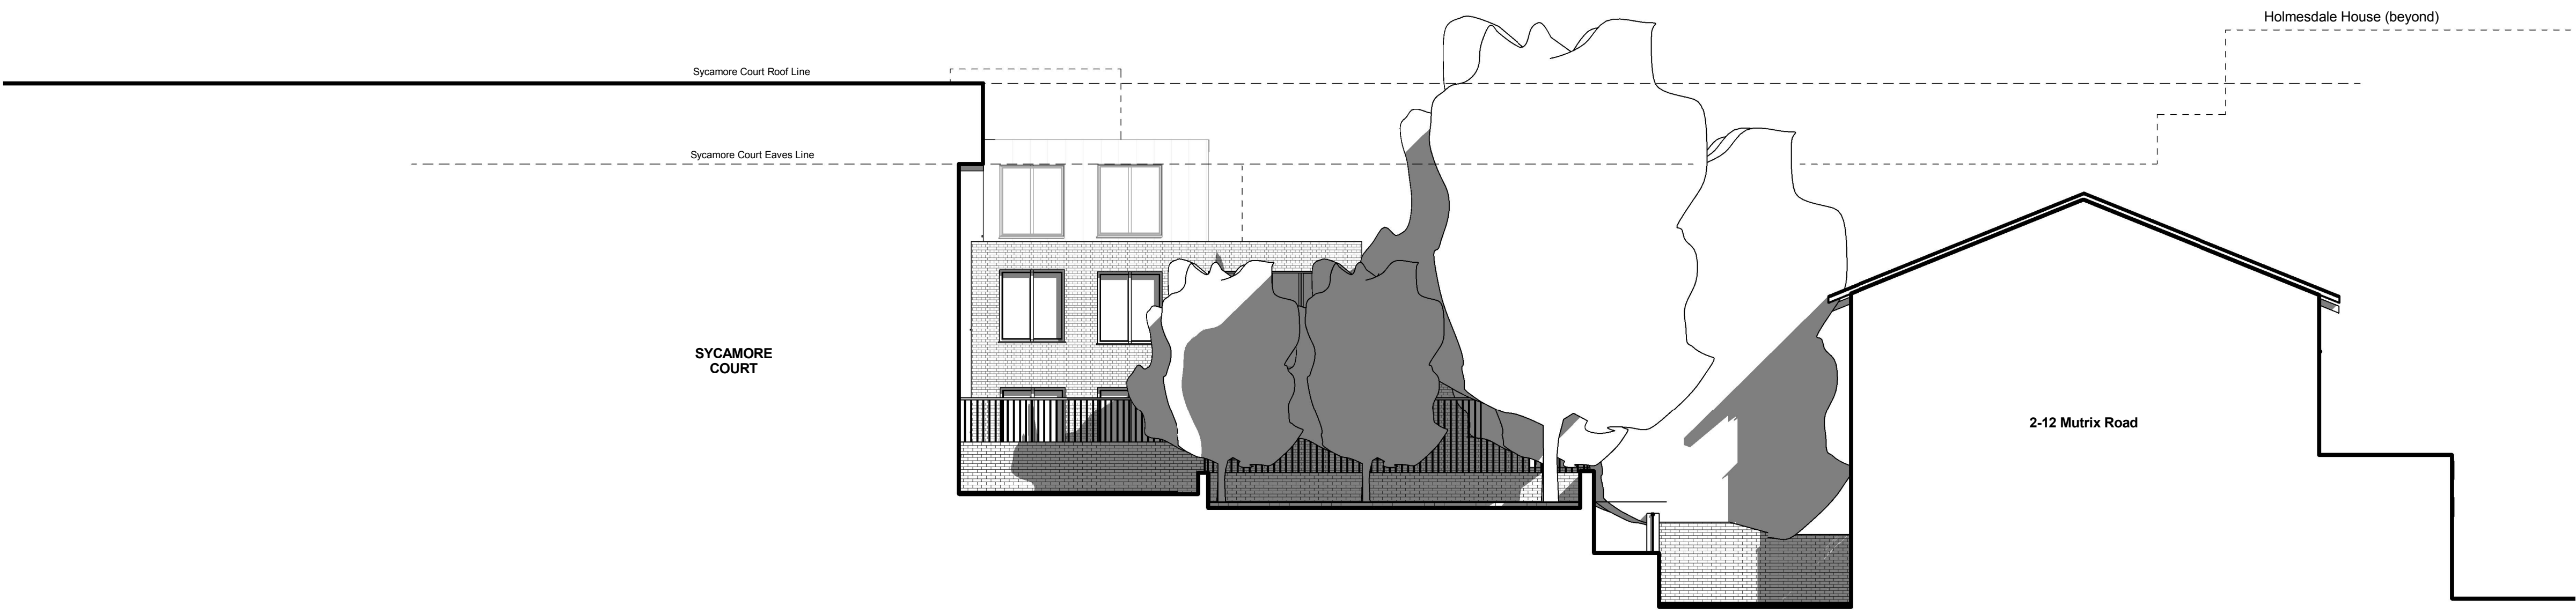

1 NORTH/WEST FACADE THROUGH SYCAMORE COURT
1 : 100

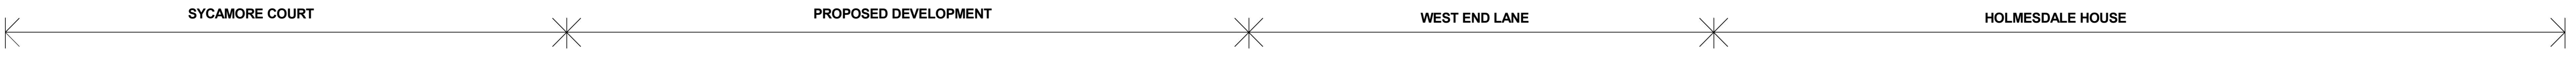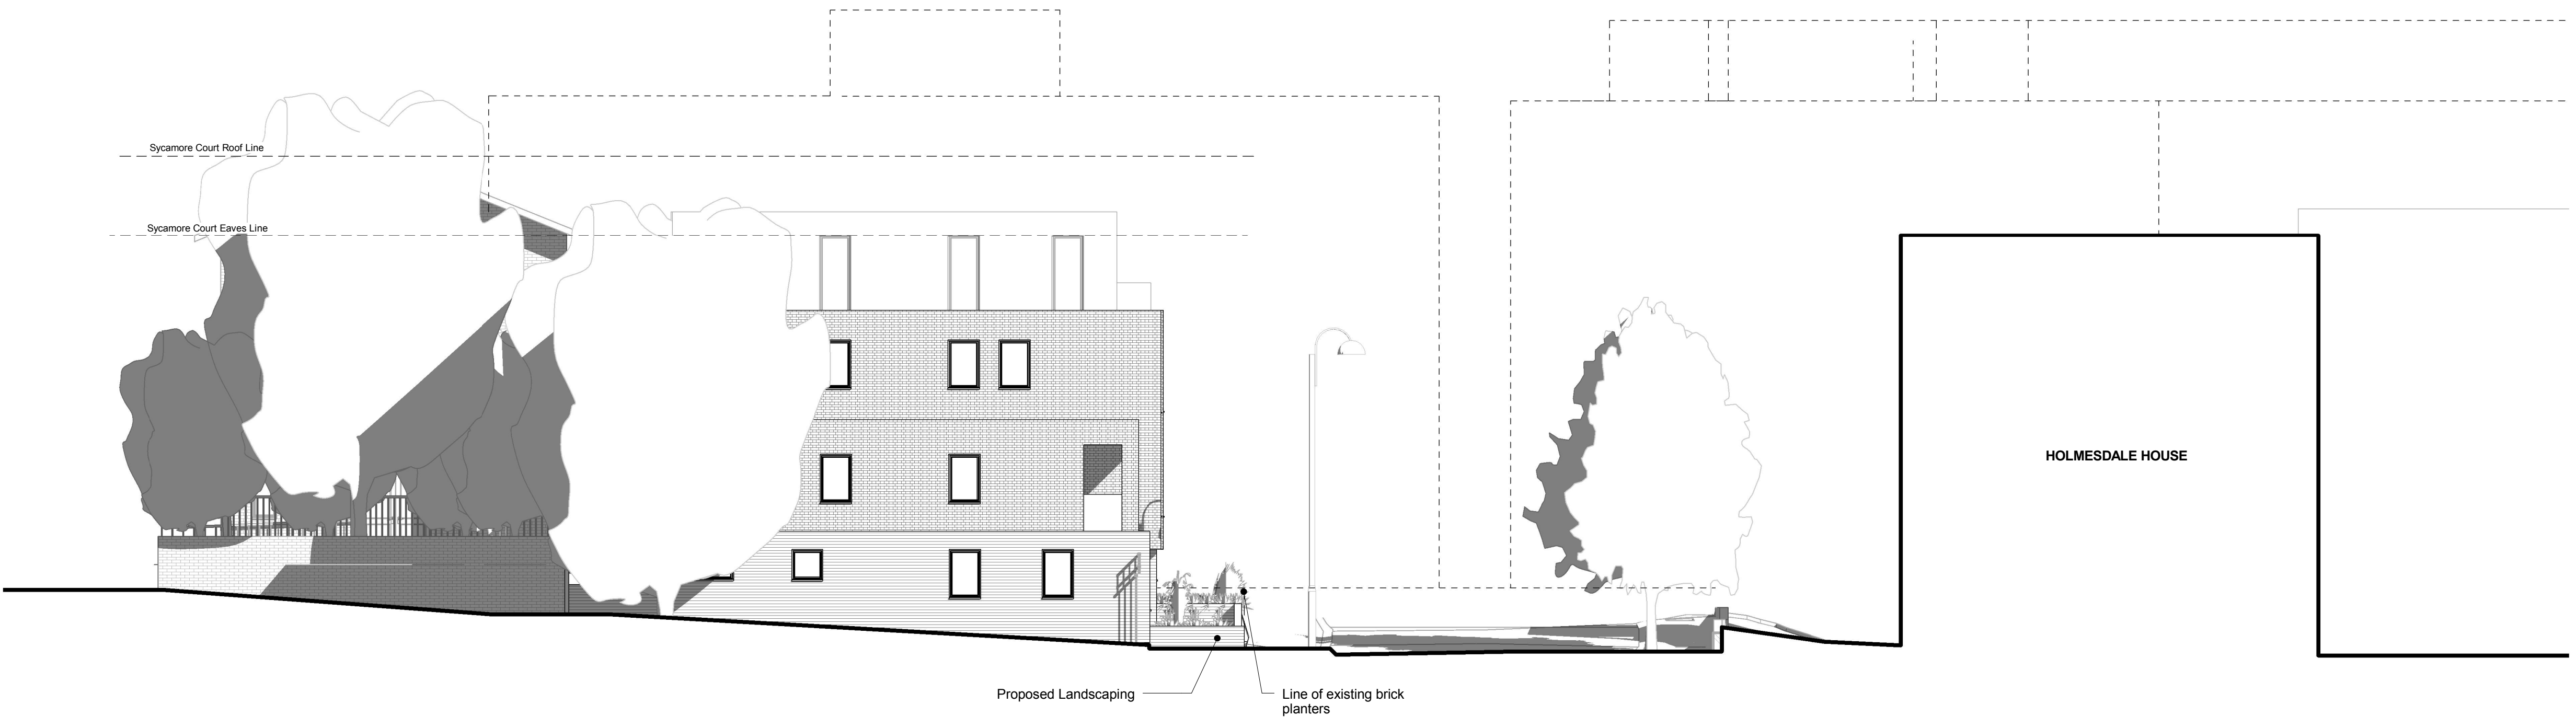

2 WEST FACADE ELEVATION
1 : 100

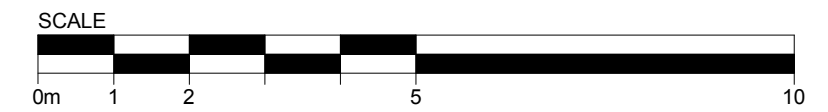

Do not scale dimensions. Dimensions govern.
All dimensions are in millimetres unless noted otherwise.
StreetPlot Ltd. shall be notified in writing of any discrepancies.

A	160216	Planning	PB	PB
Rev	Date	Notes	Issued By	Insp By

Garages to the south
of 27a West End Lane
PLANNING

Drawing Title
BLOCK ELEVATIONS 2

Drawing Number
1000-202B

Revision
A

Scale
1:200 @ A3
1:100 @ A1


Sheet Size
A1

Creation Date
16.02.16

StreetPlot Ltd
United House
North Road
London
N7 9DP

+44 (0)20 3817 9008
info@streetplot.co.uk
www.streetplot.co.uk

StreetPlot

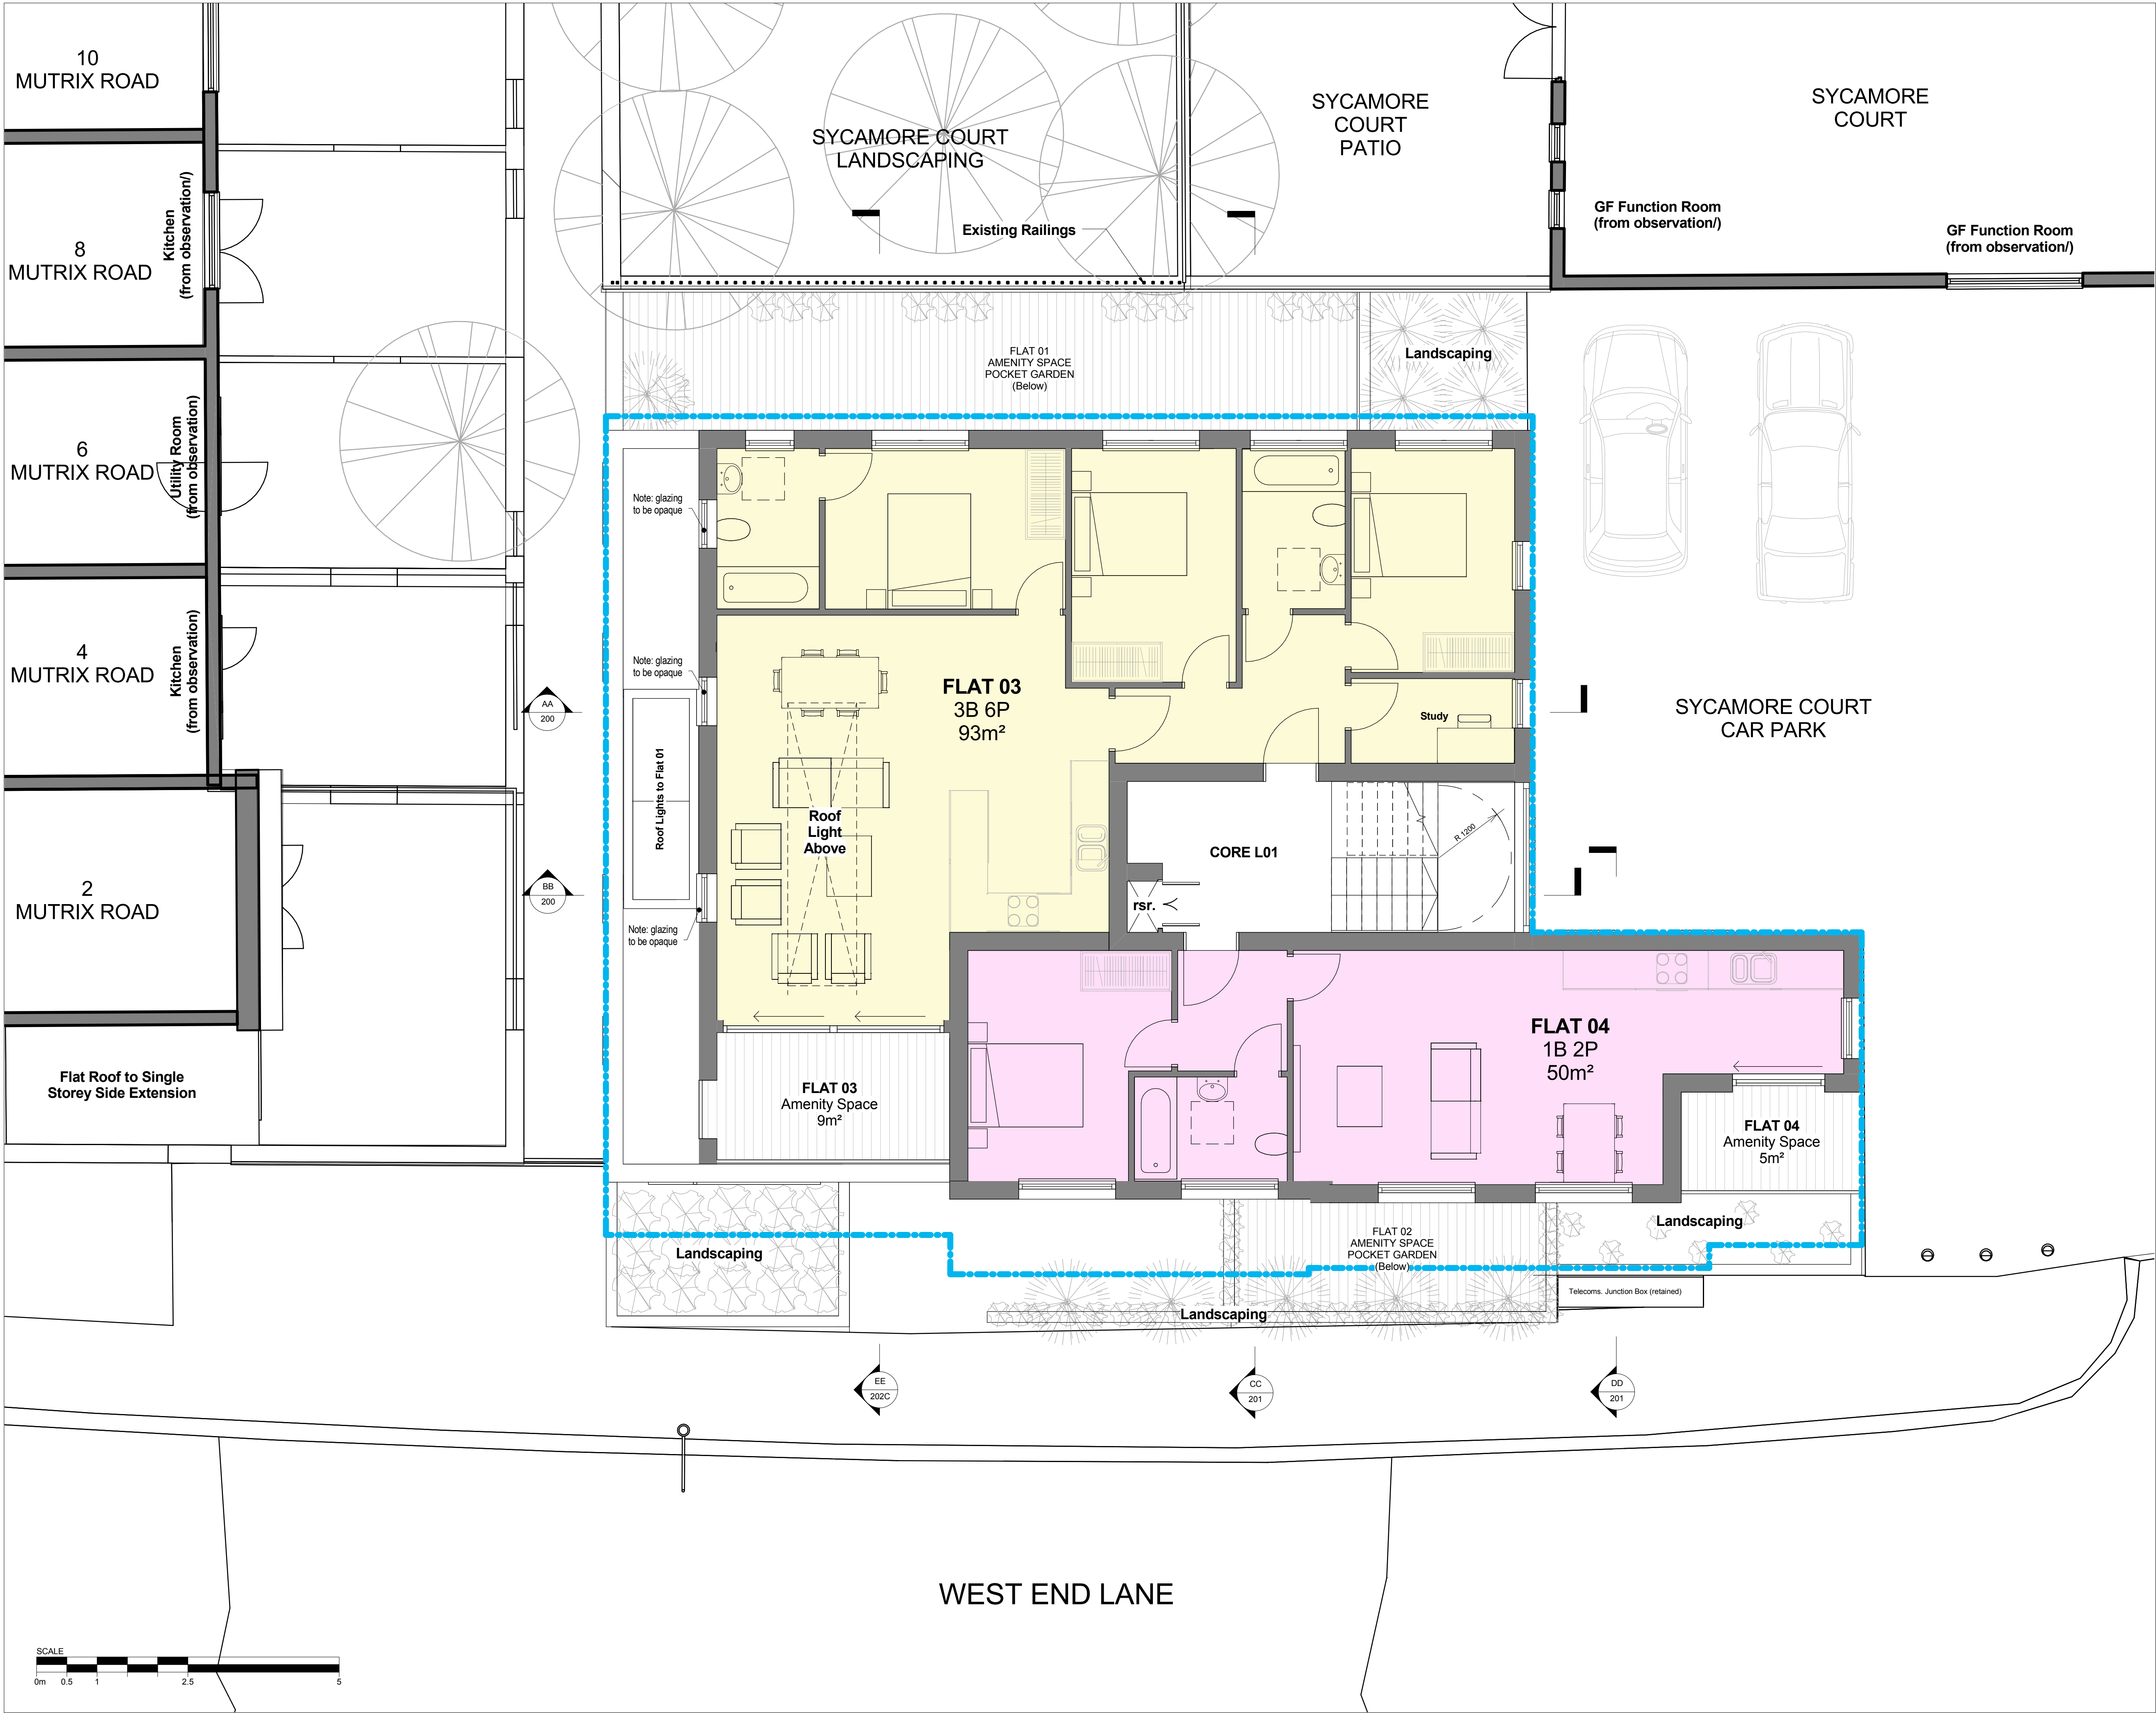

Do not scale dimensions.
All dimensions are in millimetres unless noted otherwise.
StreetPlot Ltd. shall be notified in writing of any discrepancies.

North

Key

Existing Building Lines

Previous Application Envelope

C	170416	Planning	PB	PB
B	180915	Planning	PB	PB
A	160216	Planning	PB	PB

Rev	Date	Notes	Issued By	Insp By

Project

Garages to the south of 27a West End Lane

Status

PLANNING

Drawing Title

FIRST FLOOR GA PLAN PROPOSED

Drawing Number	Revision
1000-111	C


Scale	Creation Date
1:100 @ A3 1:50 @ A1	16.02.15

StreetPlot Ltd
United House
North Road
London
N7 9DP


+44 (0)20 3817 9008
info@streetplot.co.uk
www.streetplot.co.uk

StreetPlot

© StreetPlot 2015

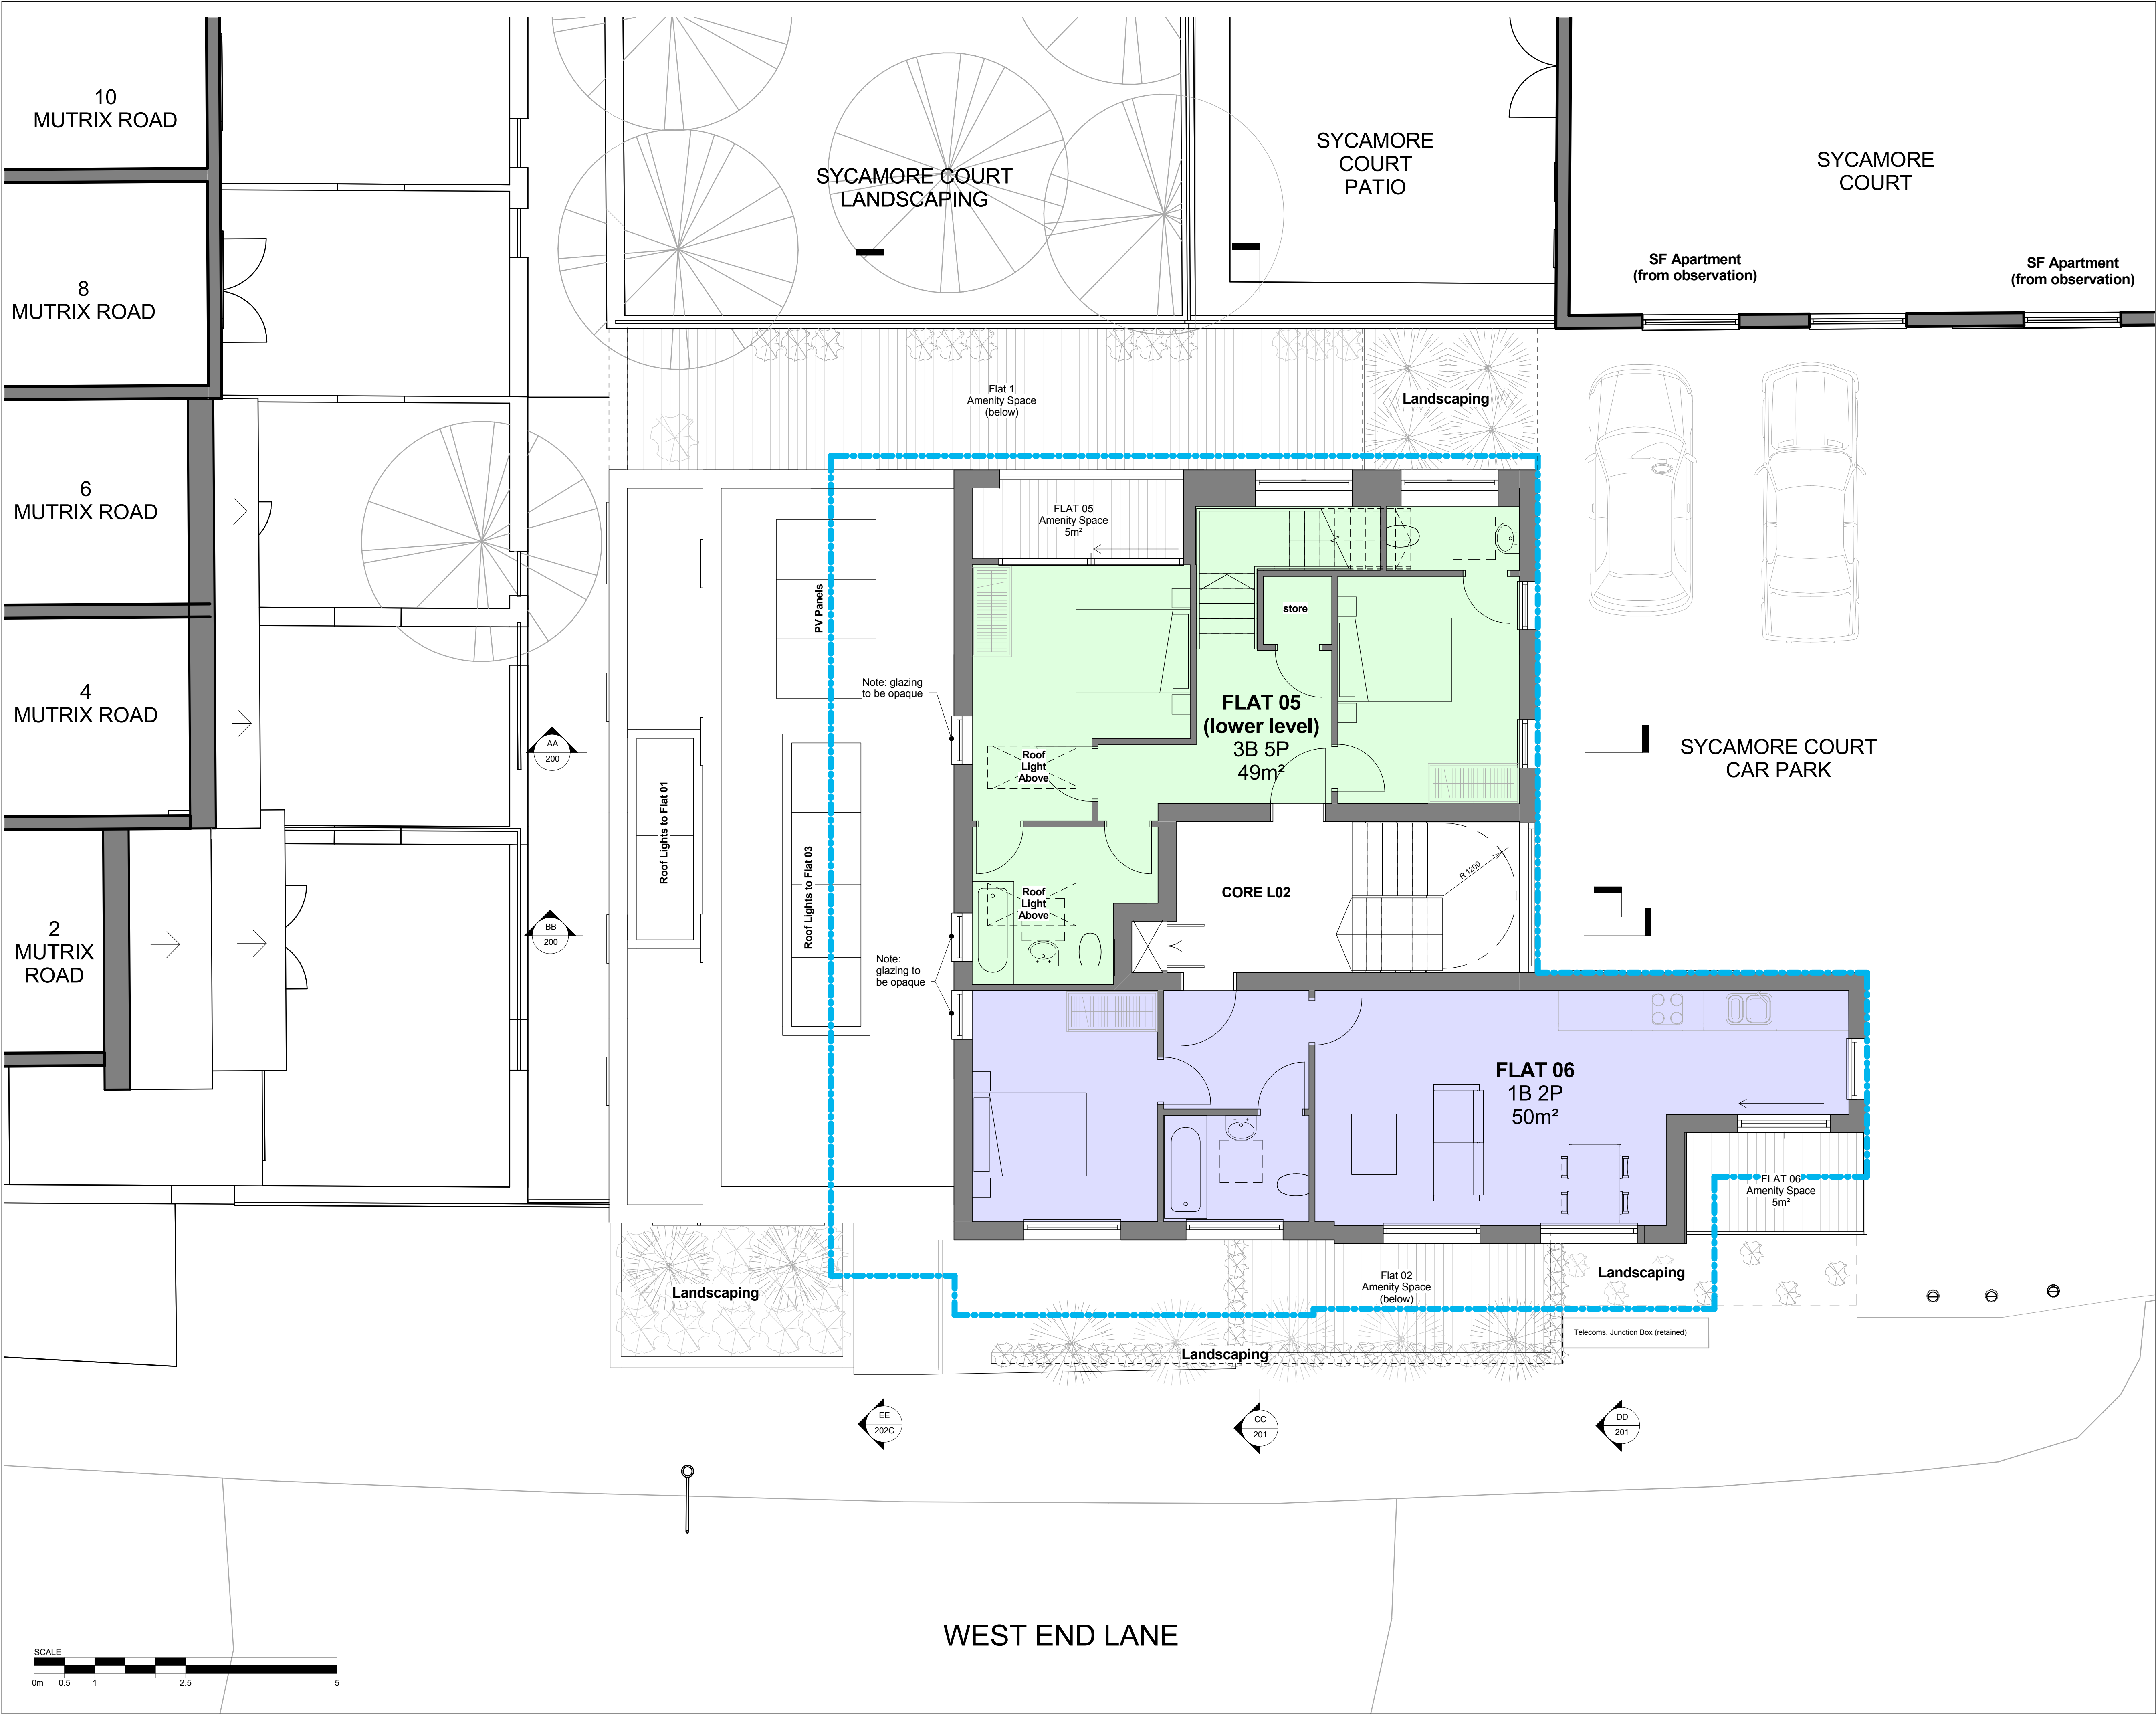

Do not scale dimensions.
All dimensions are in millimetres unless noted otherwise.
StreetPlot Ltd. shall be notified in writing of any discrepancies.

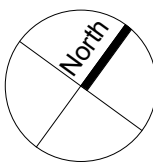

Key

- Existing Building Lines
- Previous Application Envelope

C	170416	Planning	PB	PB
B	180915	Planning	PB	PB
A	160216	Planning	PB	PB

Rev	Date	Notes	Issued By	Insp By
-----	------	-------	-----------	---------

Project
Garages to the south of 27a West End Lane

Status
PLANNING

Drawing Title
SECOND FLOOR GA PLAN PROPOSED

Drawing Number
1000-112

Revision
C


Scale
1:100 @ A3
1:50 @ A1

Creation Date
09.09.15

StreetPlot Ltd
United House
North Road
London
N7 9DP

+44 (0)20 3817 9008
info@streetplot.co.uk
www.streetplot.co.uk

StreetPlot

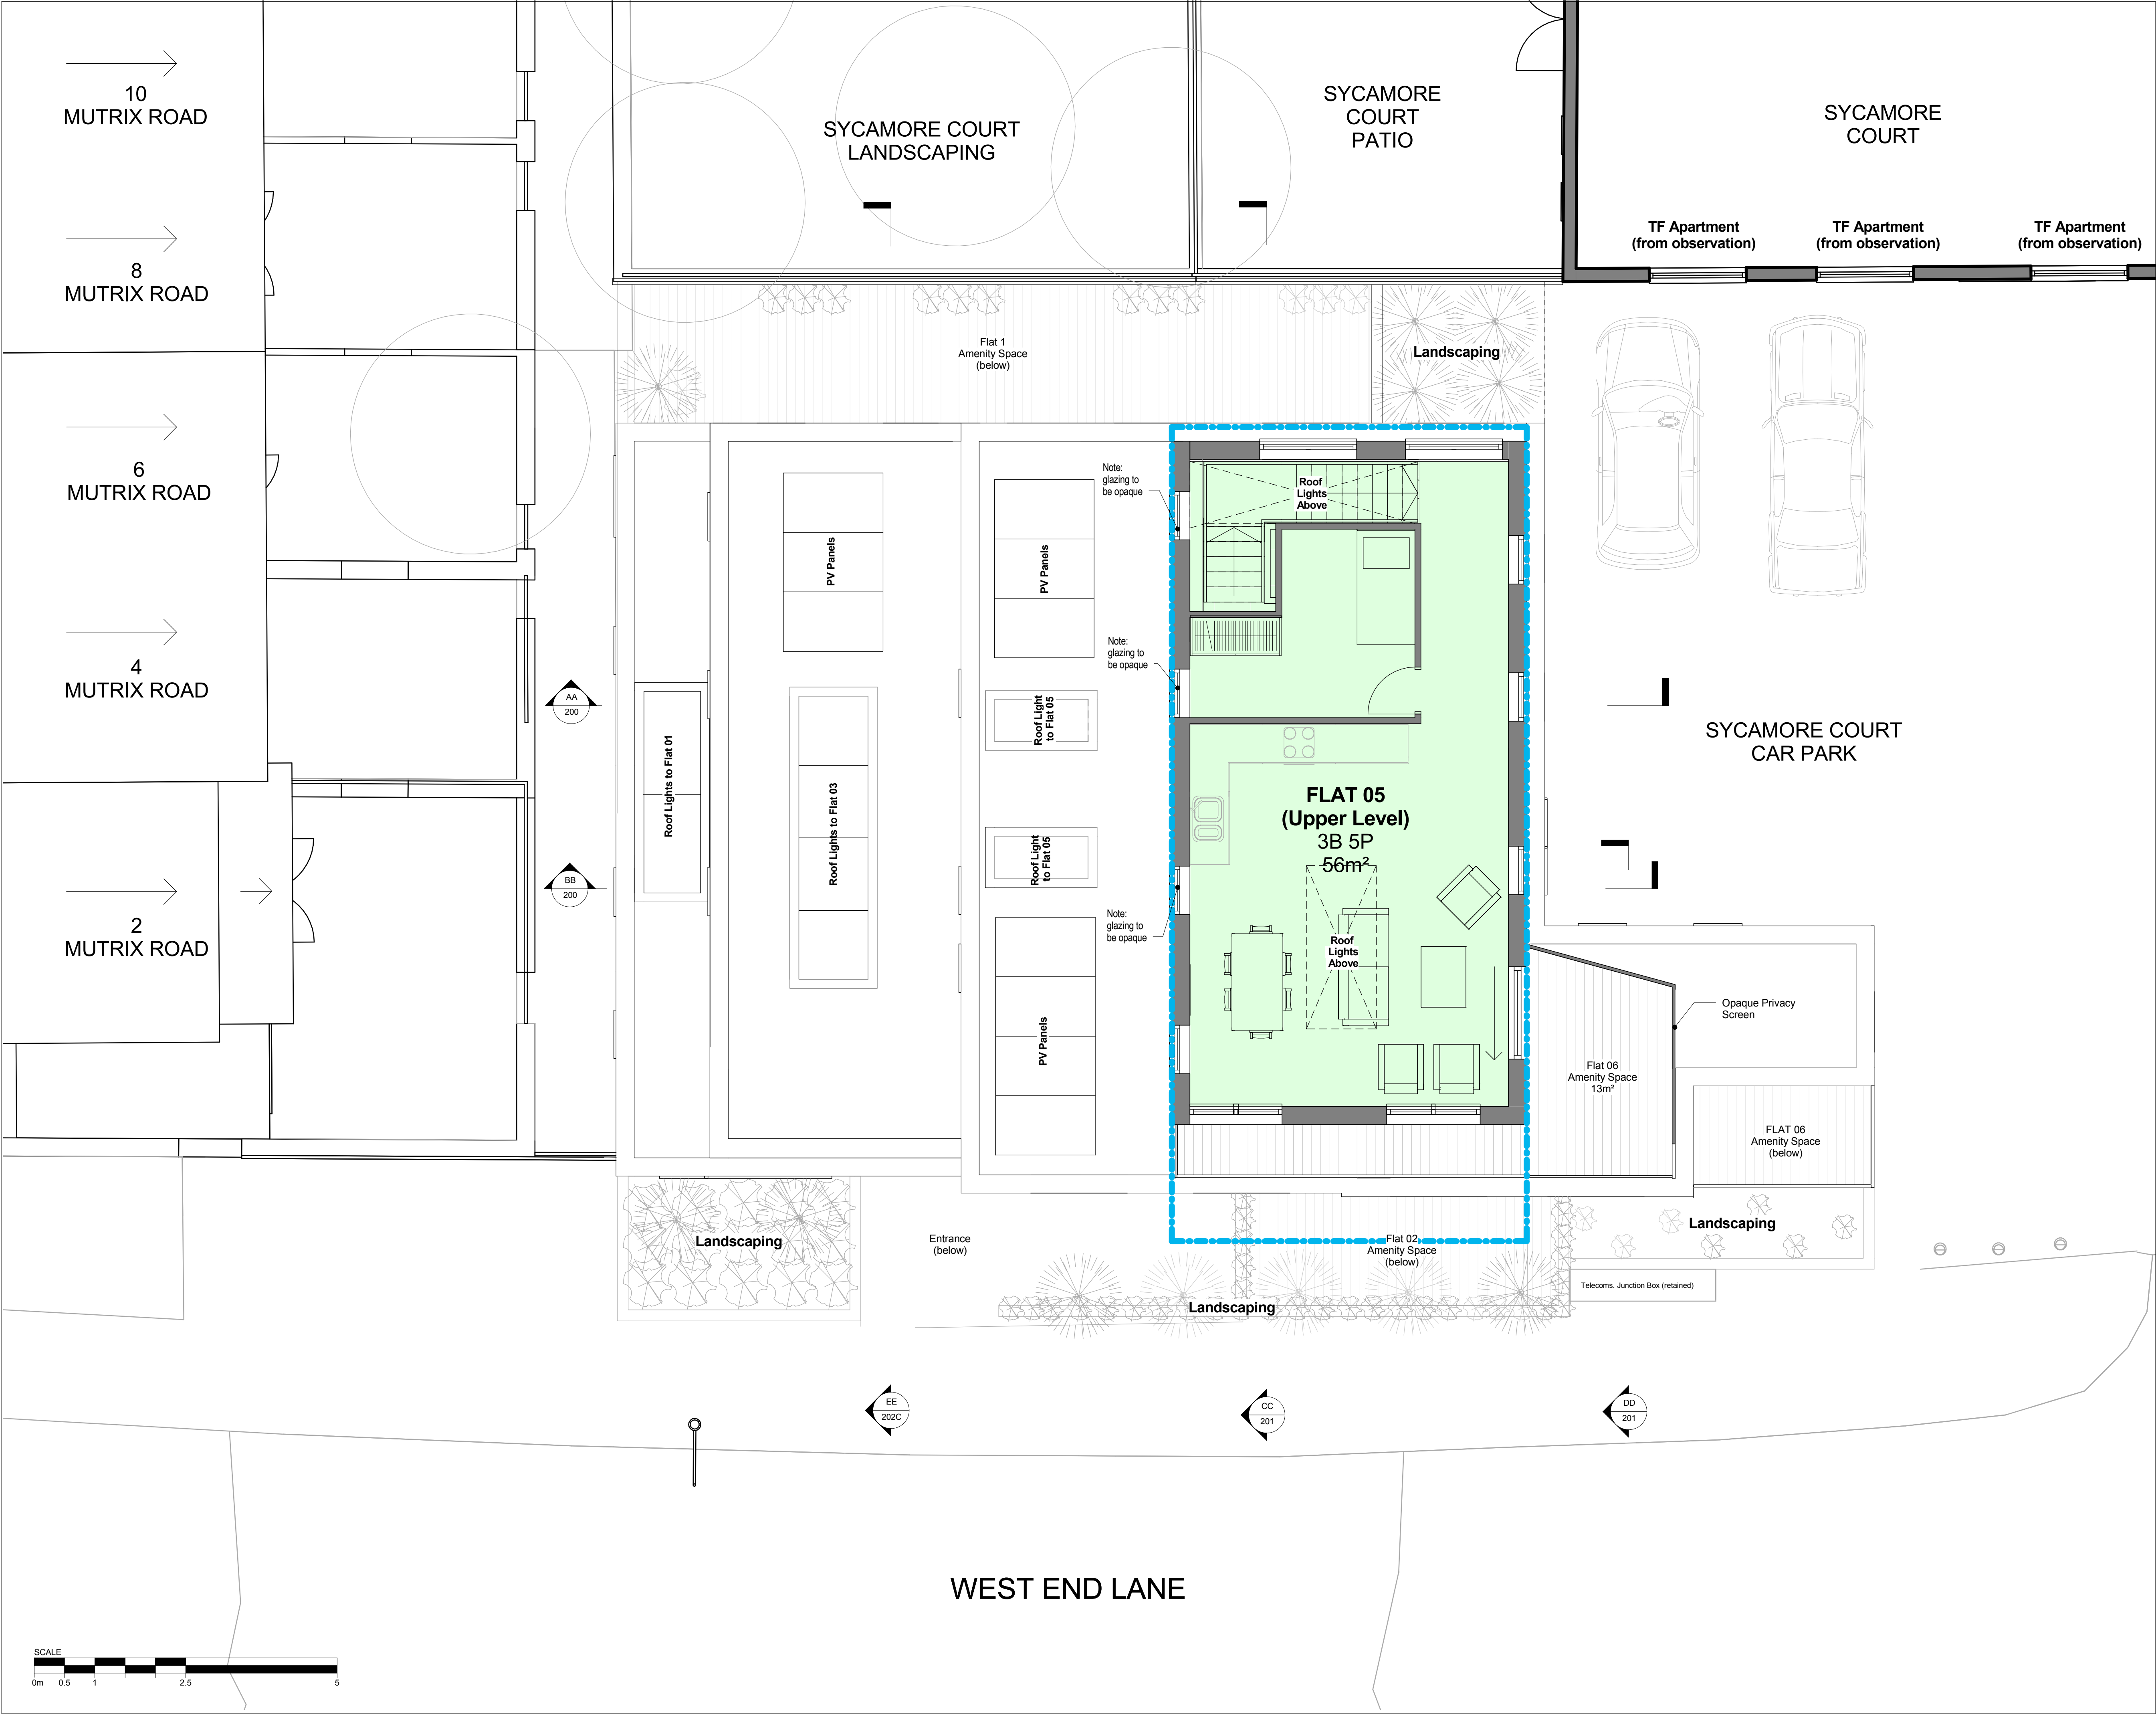

Do not scale dimensions.
All dimensions are in millimetres unless noted otherwise.
StreetPlot Ltd. shall be notified in writing of any discrepancies.

North

Key

Existing Building Lines

Previous Application Envelope

Rev

Date

Notes

Issued By

Insp By

Project

Garages to the south of 27a West End Lane

Status

PLANNING

Drawing Title

THIRD FLOOR GA PLAN PROPOSED

Drawing Number

1000-113

Revision

B

Scale

1:100 @ A3
1:50 @ A1

Creation Date


09.09.15

StreetPlot Ltd
United House
North Road
London
N7 9DP

+44 (0)20 3817 9008
info@streetplot.co.uk
www.streetplot.co.uk

StreetPlot

© StreetPlot 2015

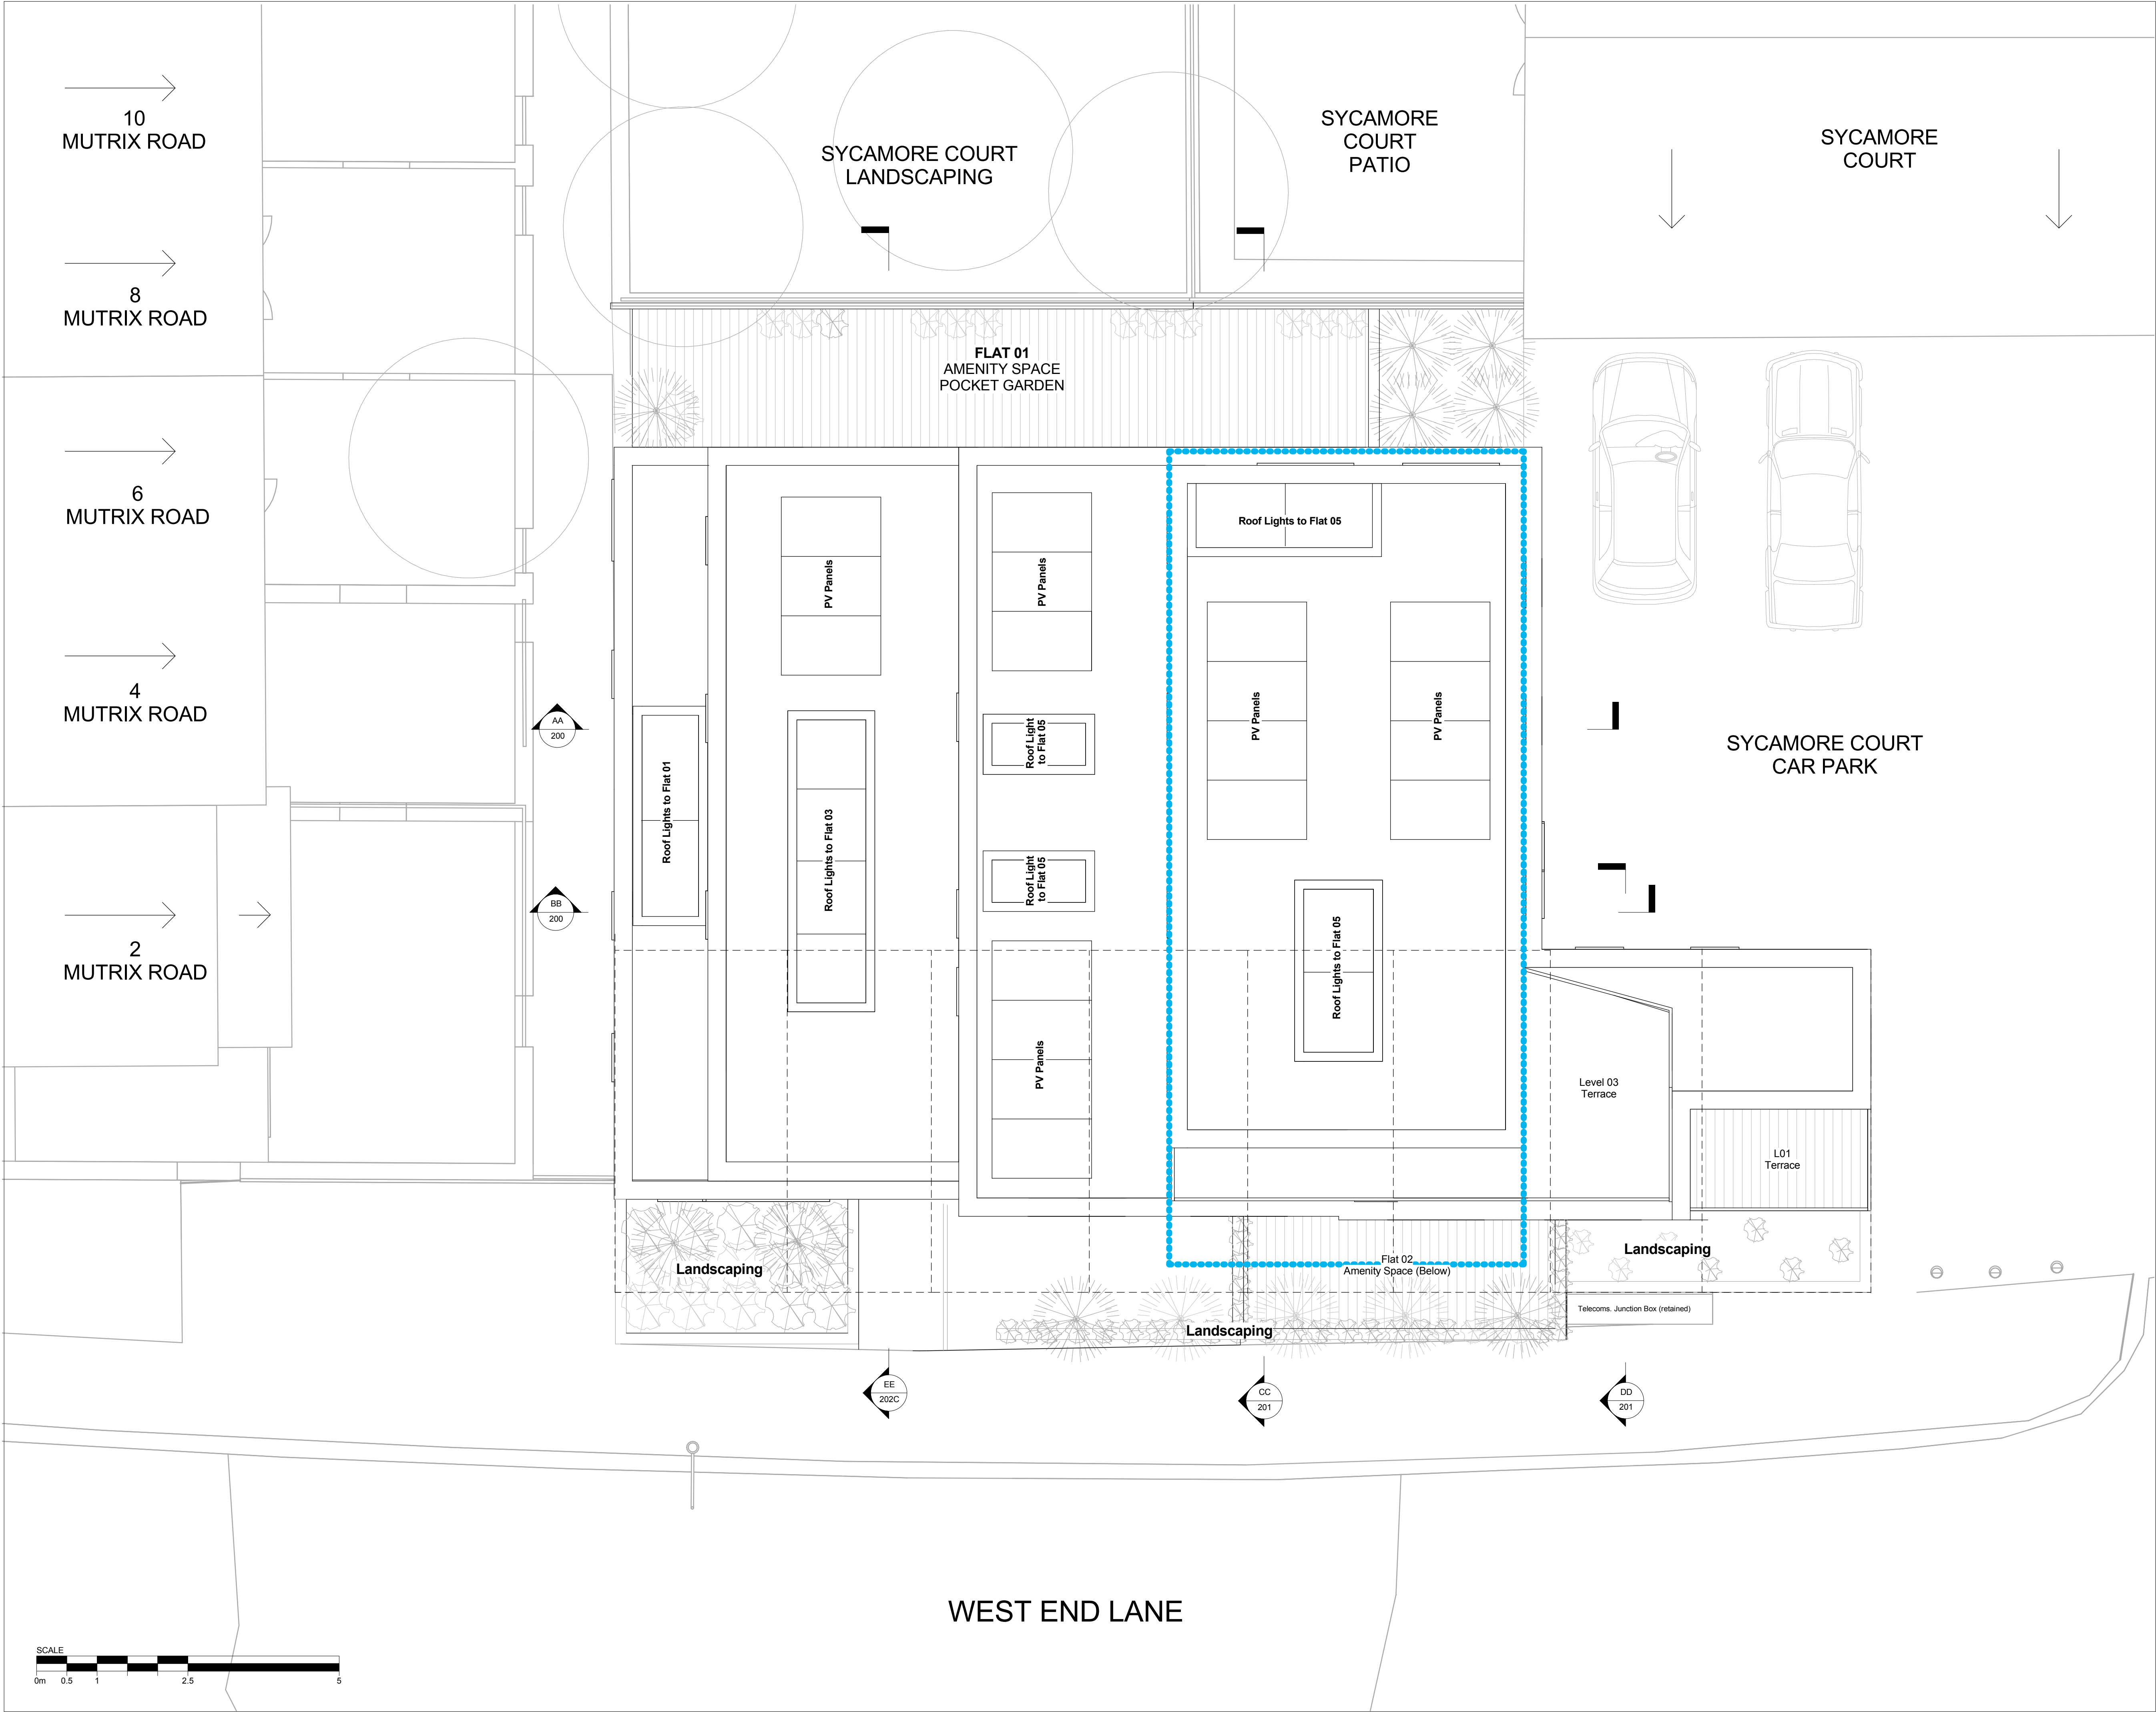

Do not scale dimensions.
All dimensions are in millimetres unless noted otherwise.
StreetPlot Ltd. shall be notified in writing of any discrepancies.

North

Key

Existing Building Lines

Previous Application Envelope

B	180915	Planning	PB	PB
A	160216	Planning	PB	PB

Rev	Date	Notes	Issued By	Insp By

Project

Garages to the south of 27a West End Lane

Status

PLANNING

Drawing Title

ROOF PLAN PROPOSED

Drawing Number	Revision
1000-114	B


Scale	Creation Date
1:100 @ A3	09.09.15
1:50 @ A1	

StreetPlot Ltd
United House
North Road
London
N7 9DP


+44 (0)20 3817 9008
info@streetplot.co.uk
www.streetplot.co.uk

StreetPlot


© StreetPlot 2015

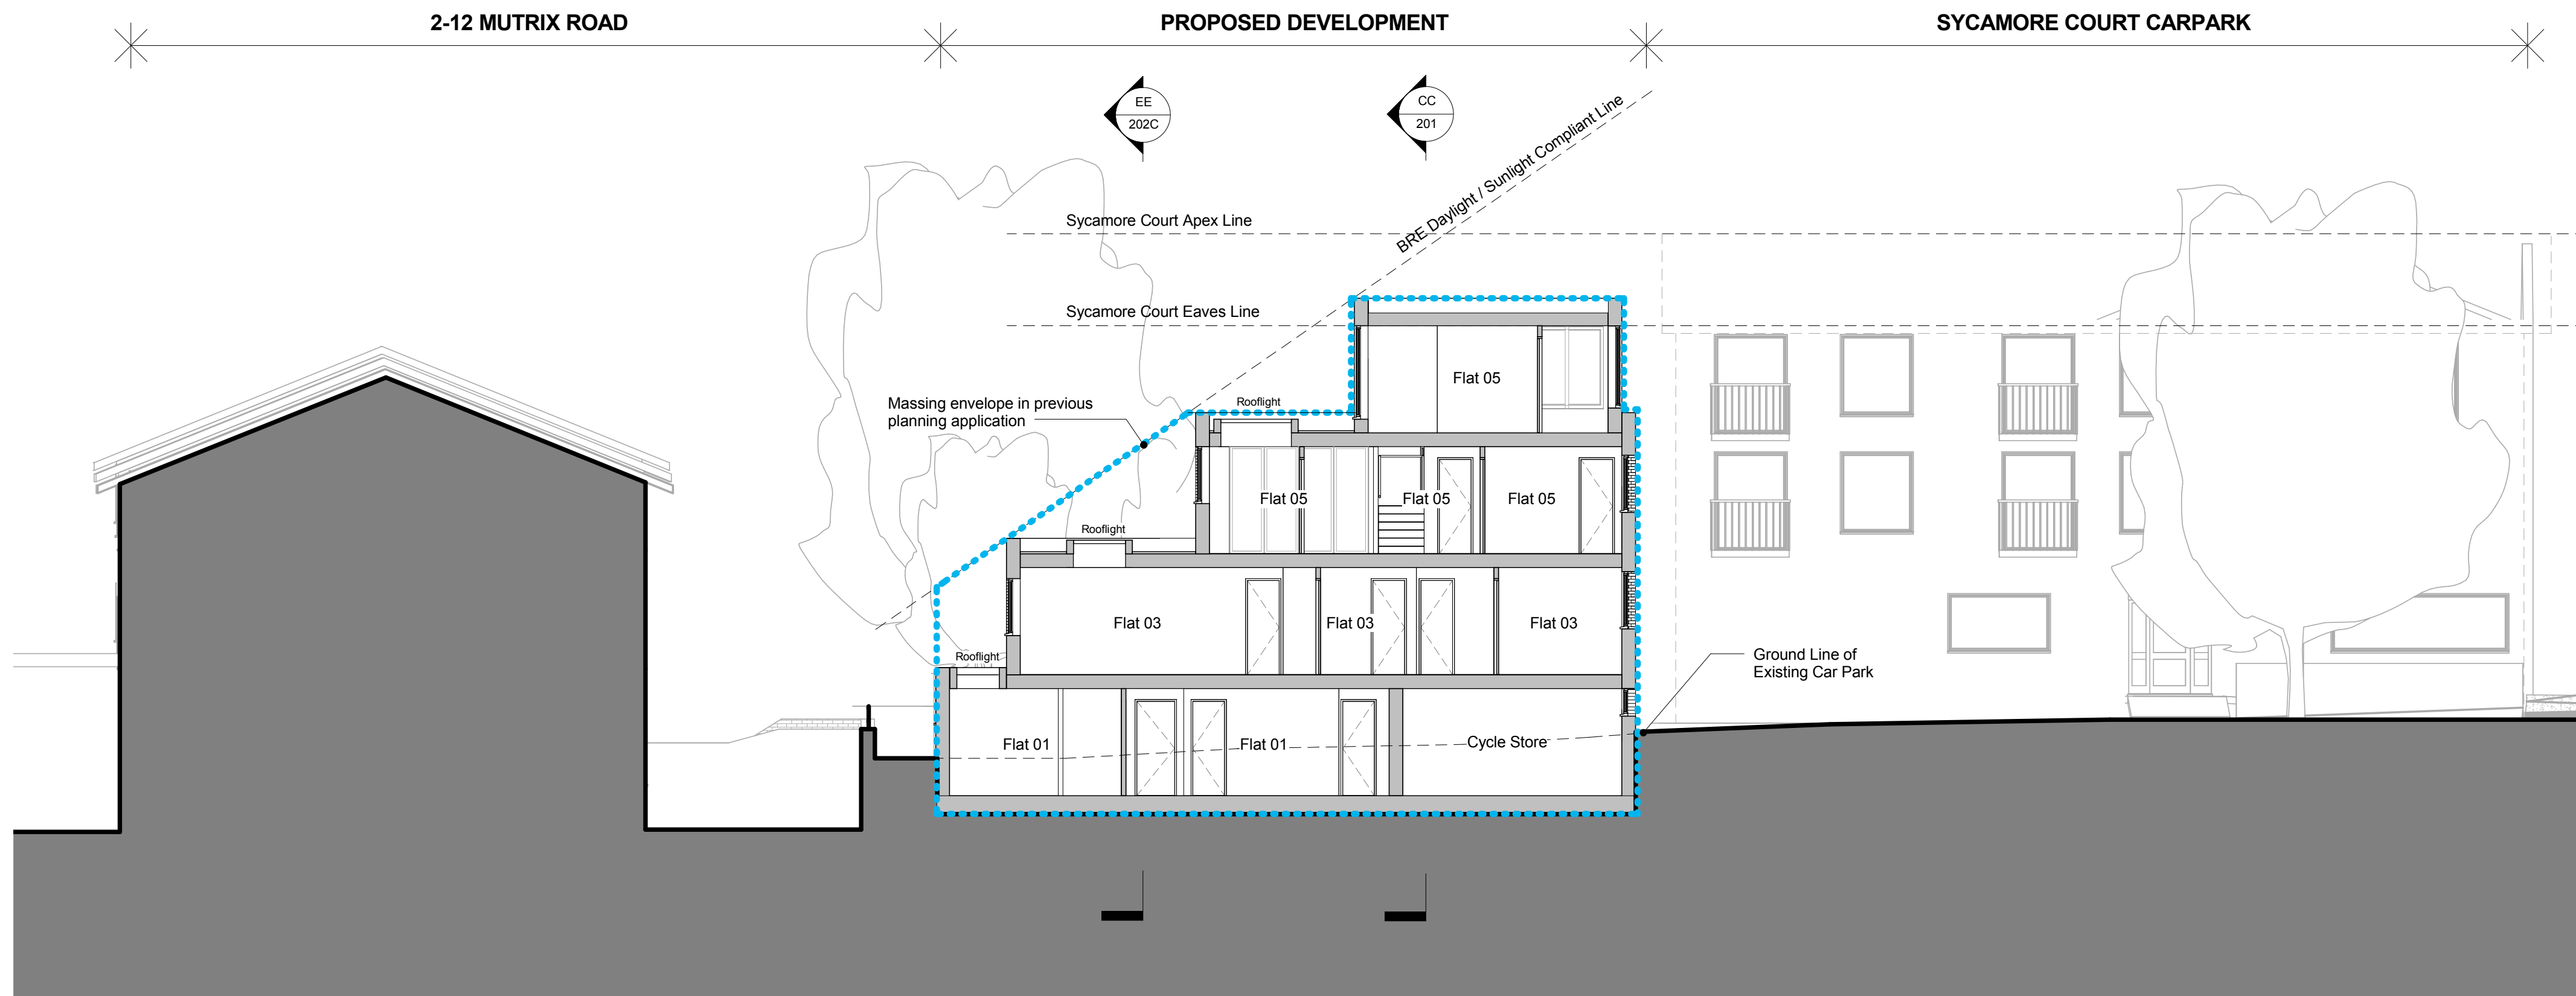

AA SECTION AA
1 : 100

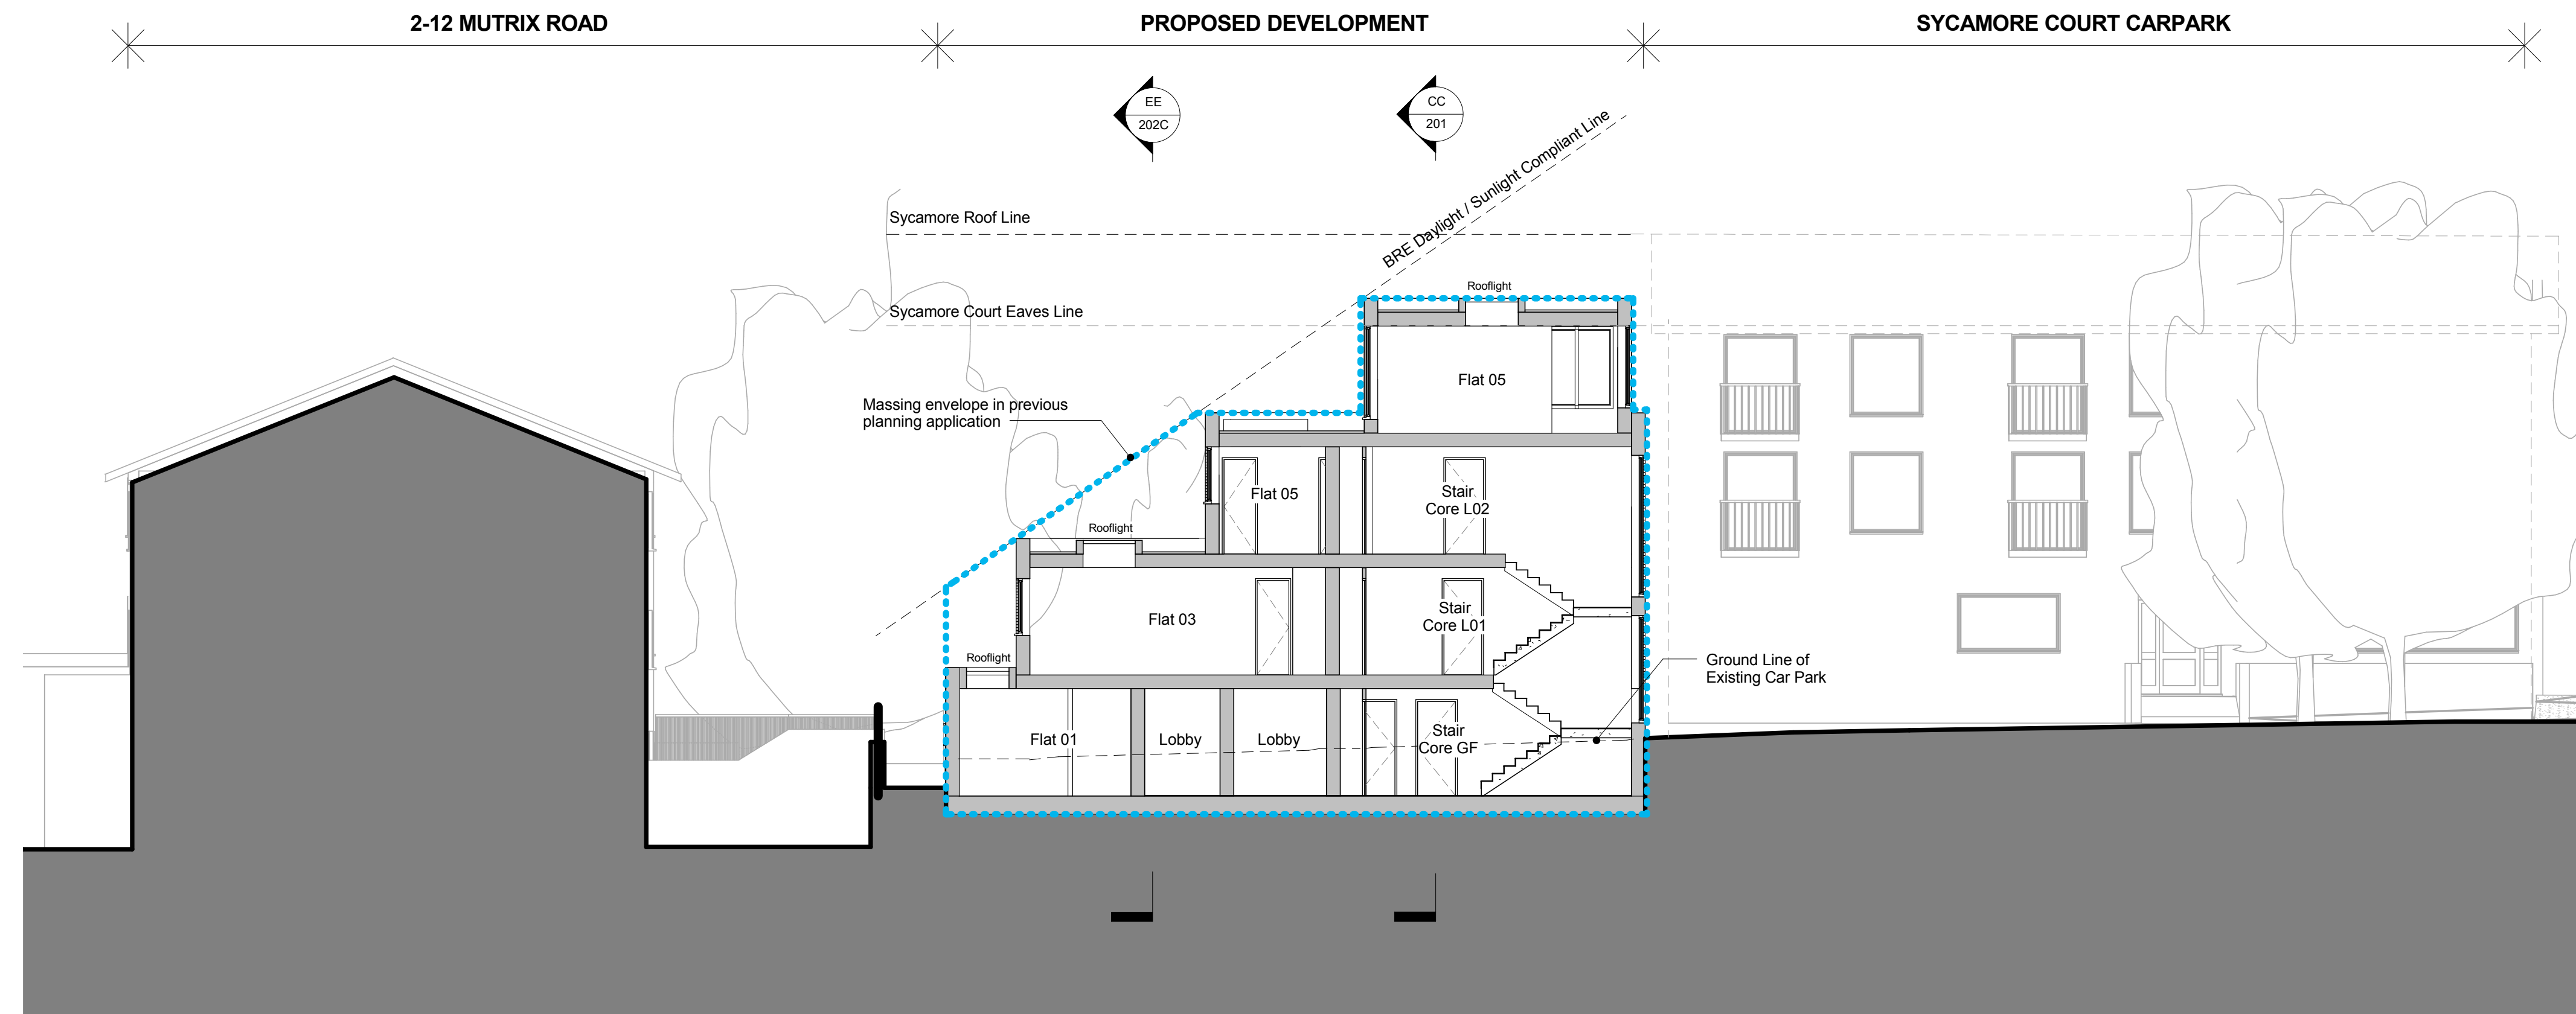

BB Section BB
1 : 100

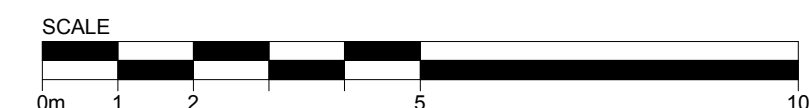

Do not scale dimensions.
All dimensions are in millimetres unless noted otherwise.
StreetPlot Ltd. shall be notified in writing of any discrepancies.

KEY

Previous Massing Envelope

B	180915	Planning	PB	PB
A	160216	Planning	PB	PB

Rev	Date	Notes	Issued By	Insp By
-----	------	-------	-----------	---------

Project
Garages to the south of 27a West End Lane

Status
PLANNING

Drawing Title
BLOCK SECTIONS 1

Drawing Number
1000-200

Revision
B


Scale
1:100 @ A1
1:200 @ A3

Creation Date
18.09.15


StreetPlot Ltd
United House
North Road
London
N7 9DP

+44 (0)20 3817 9008
info@streetplot.co.uk
www.streetplot.co.uk


StreetPlot

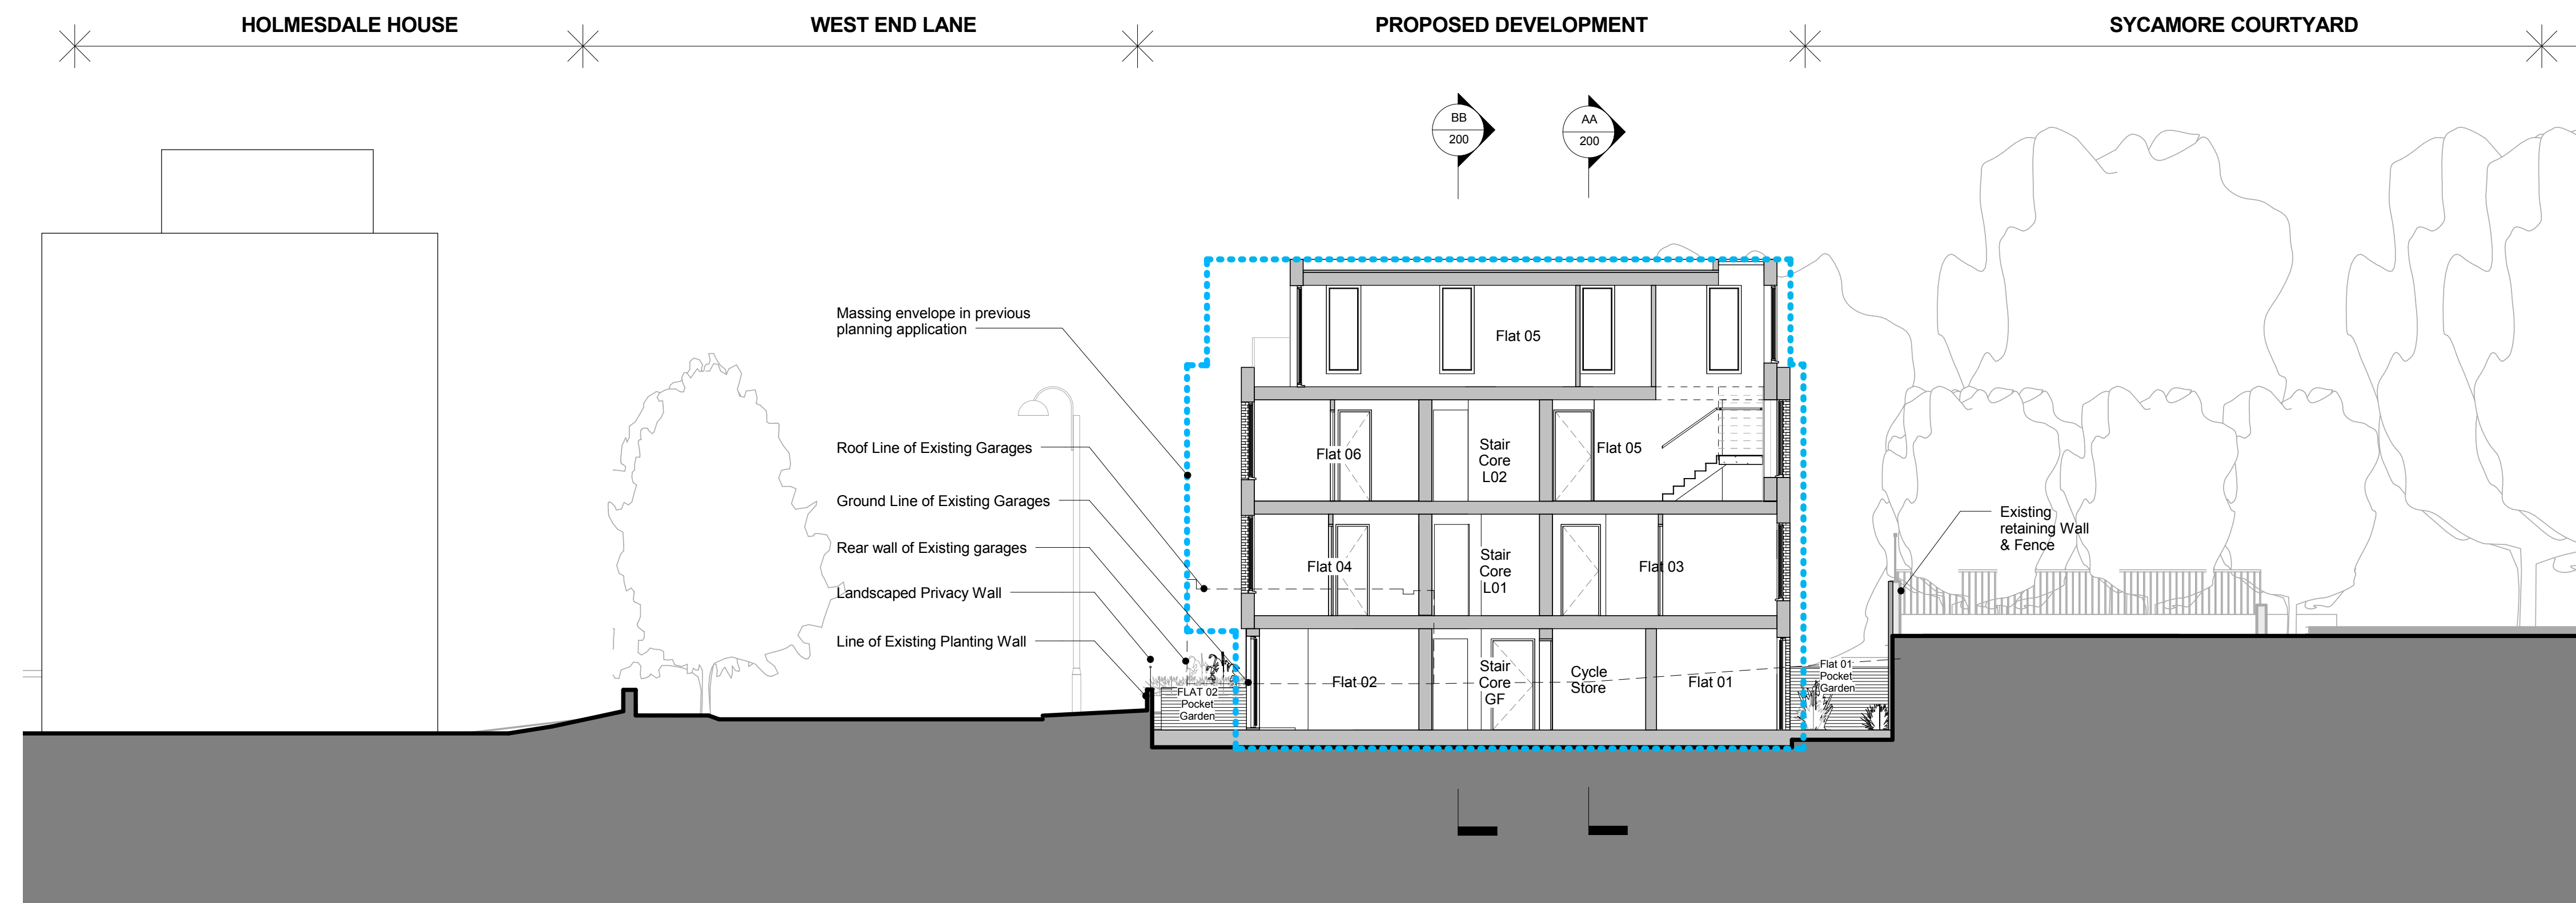

Section CC
1:100

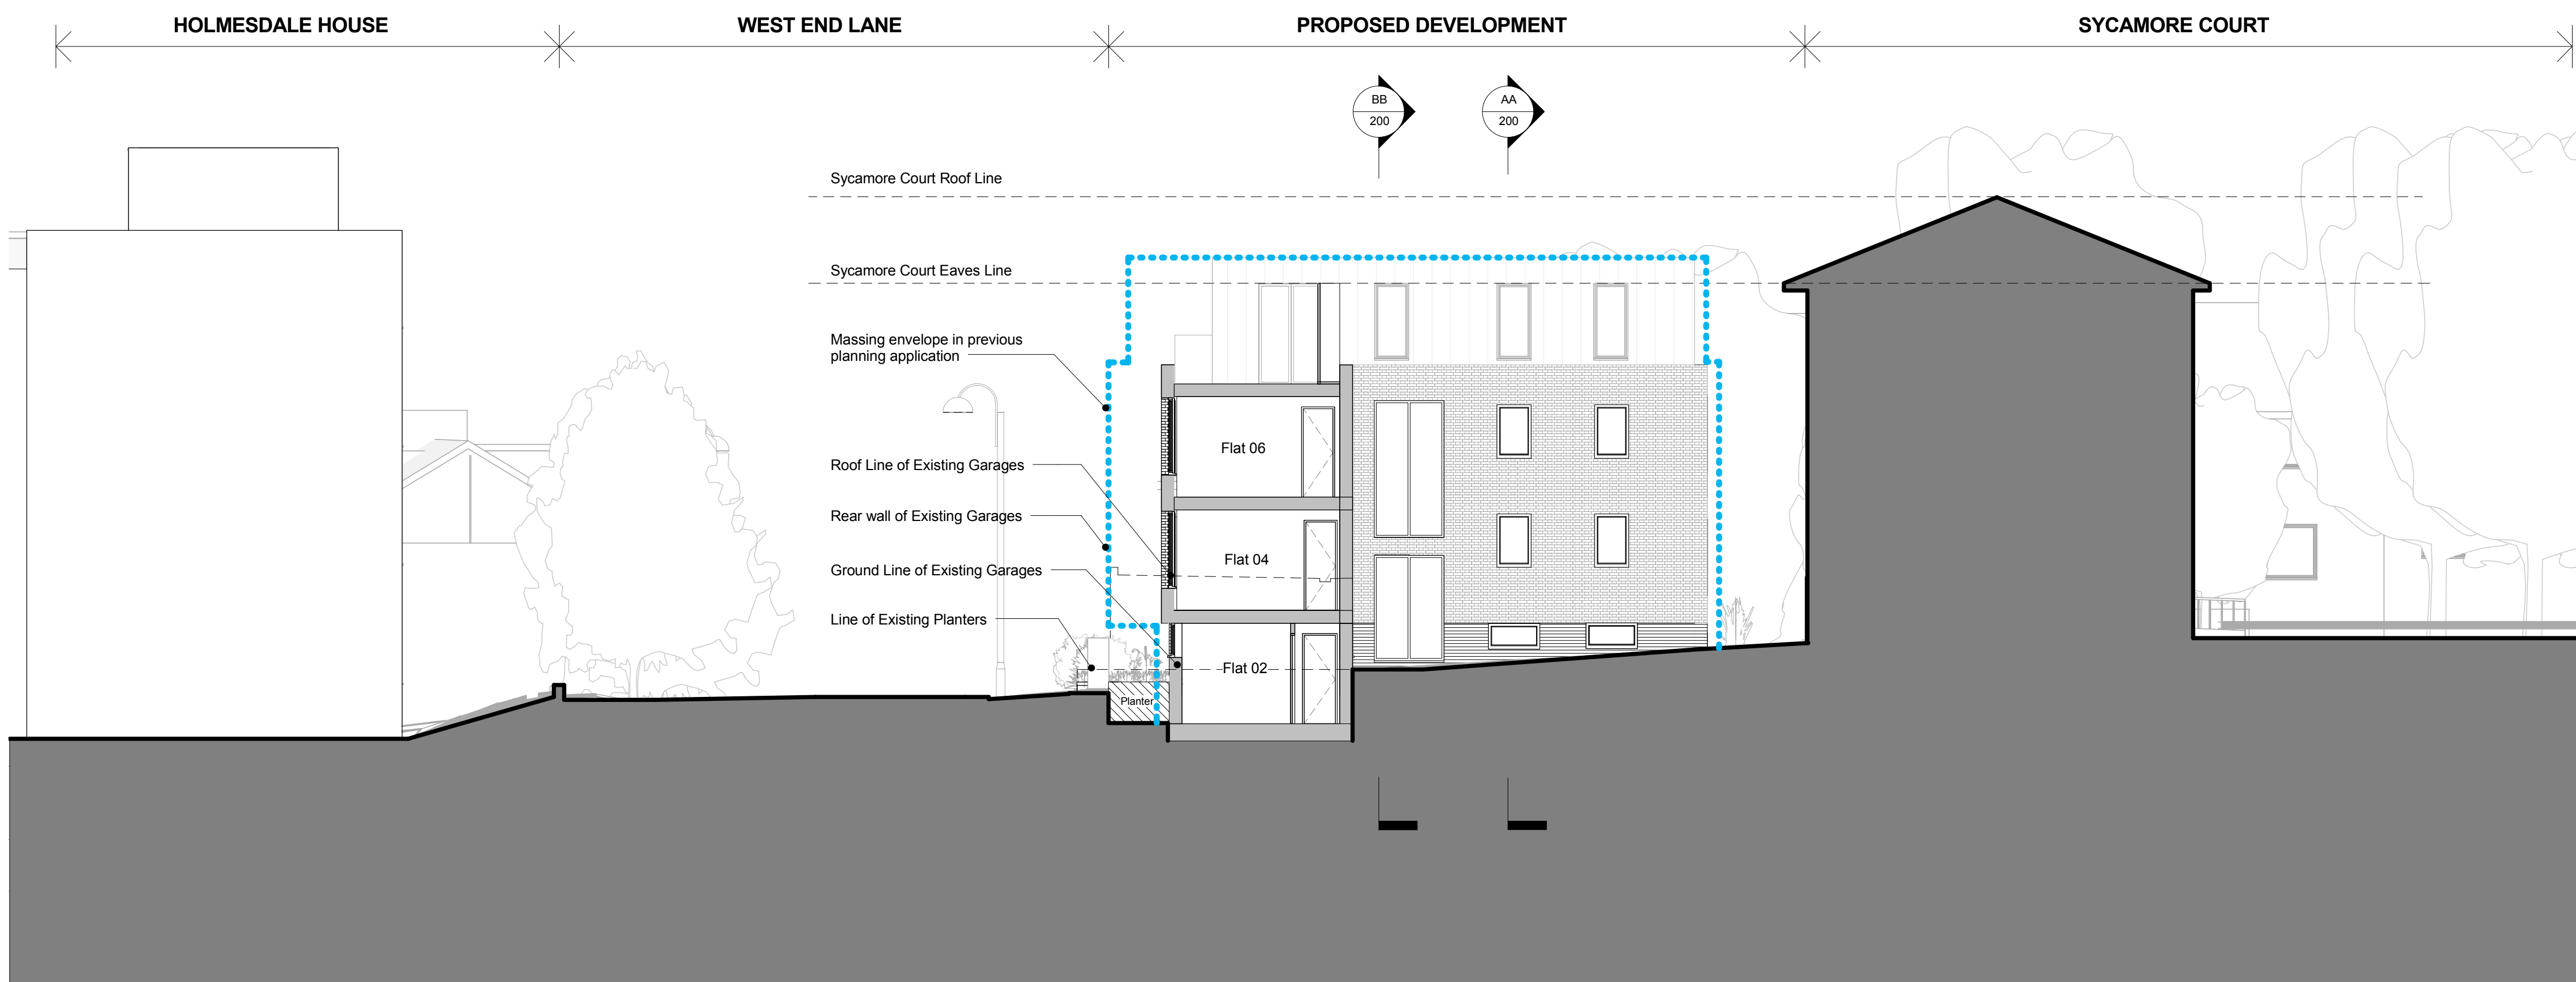

Section DD
1:100

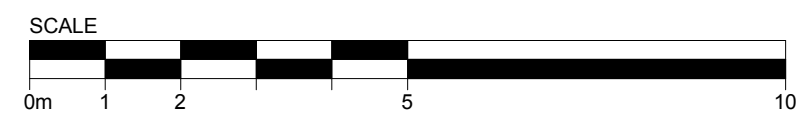

Do not scale dimensions.
All dimensions are in millimetres unless noted otherwise.
StreetPlot Ltd. shall be notified in writing of any discrepancies.

KEY

Previous Massing Envelope

C	180915	Planning	PB	PB
B	010715	Existing Ground Line added	PB	PB
A	160216	Planning	PB	PB

Rev	Date	Notes	Issued By	Insp By
-----	------	-------	-----------	---------

Project
Garages to the south of 27a West End Lane

Status
PLANNING

Drawing Title
BLOCK SECTIONS 2


Drawing Number
1000-201

Scale
1:100 @ A1
1:200 @ A3

Creation Date
09.09.15

StreetPlot Ltd
United House
North Road
London
N7 9DP
+44 (0)20 3817 9008
info@streetplot.co.uk
www.streetplot.co.uk


StreetPlot

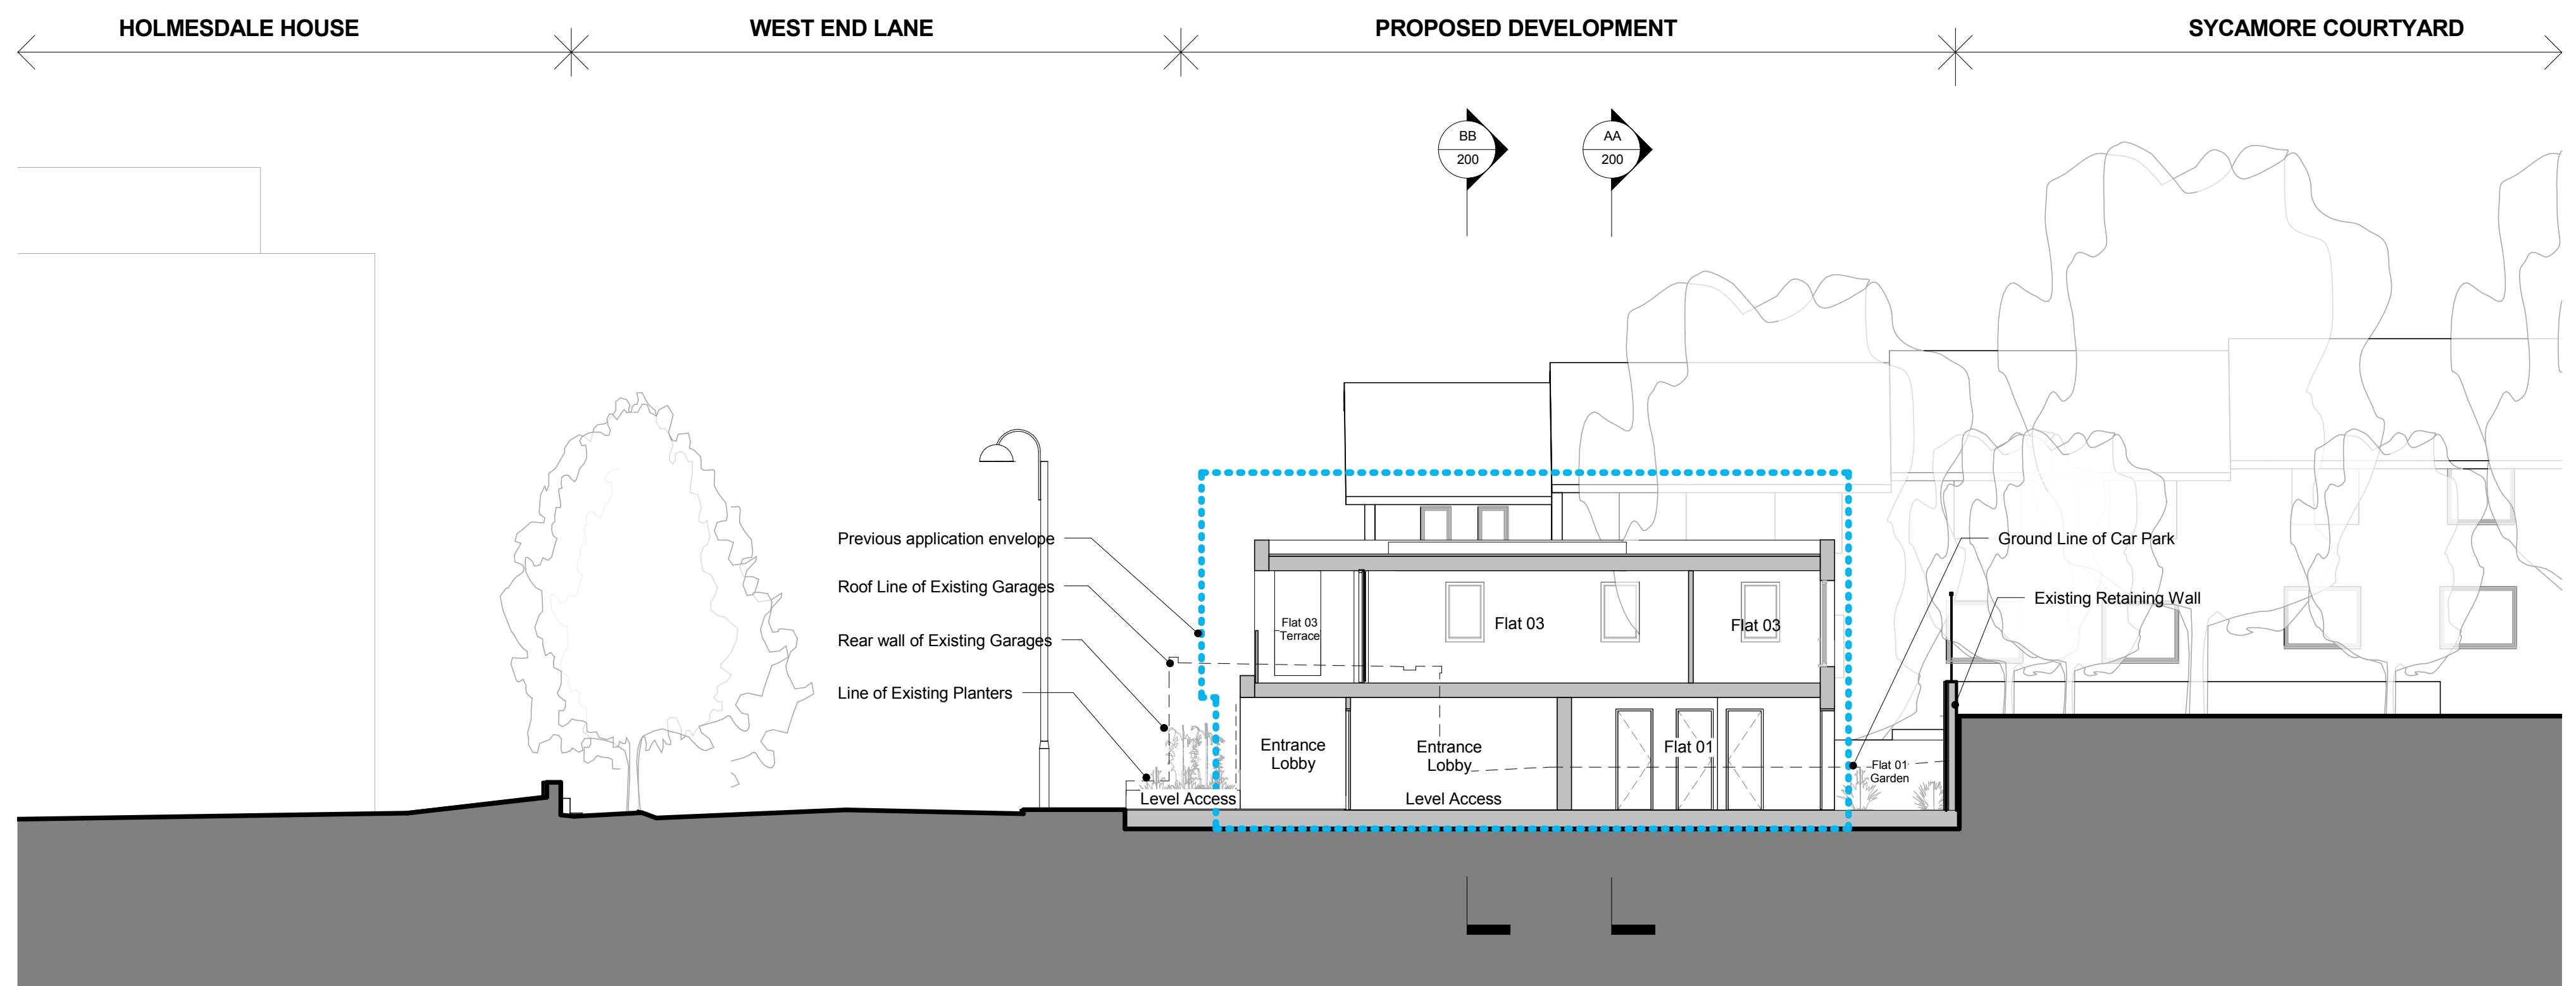

EE

Section EE Looking West (Through The Entrance)

1 : 100

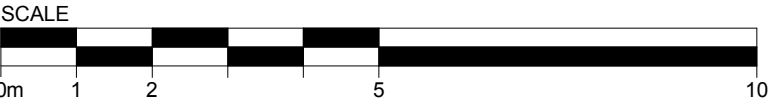

Do not scale dimensions.
All dimensions are in millimetres unless noted otherwise.
StreetPlot Ltd. shall be notified in writing of any discrepancies.

KEY

Previous Massing Envelope

A 160216 Planning PB PB

Rev	Date	Notes	Issued By	Insp By
-----	------	-------	-----------	---------

Project

Garages to the south
of 27a West End Lane

Status

PLANNING

Drawing Title

BLOCK SECTIONS 3

Drawing Number	Revision
----------------	----------

1000-202C	A
-----------	---

Scale	Creation Date
-------	---------------

1:200 @ A3	16.02.16
1:100 @ A1	

StreetPlot Ltd
United House
North Road
London
N7 9DP

+44 (0)20 3817 9008
info@streetplot.co.uk
www.streetplot.co.uk

StreetPlot