
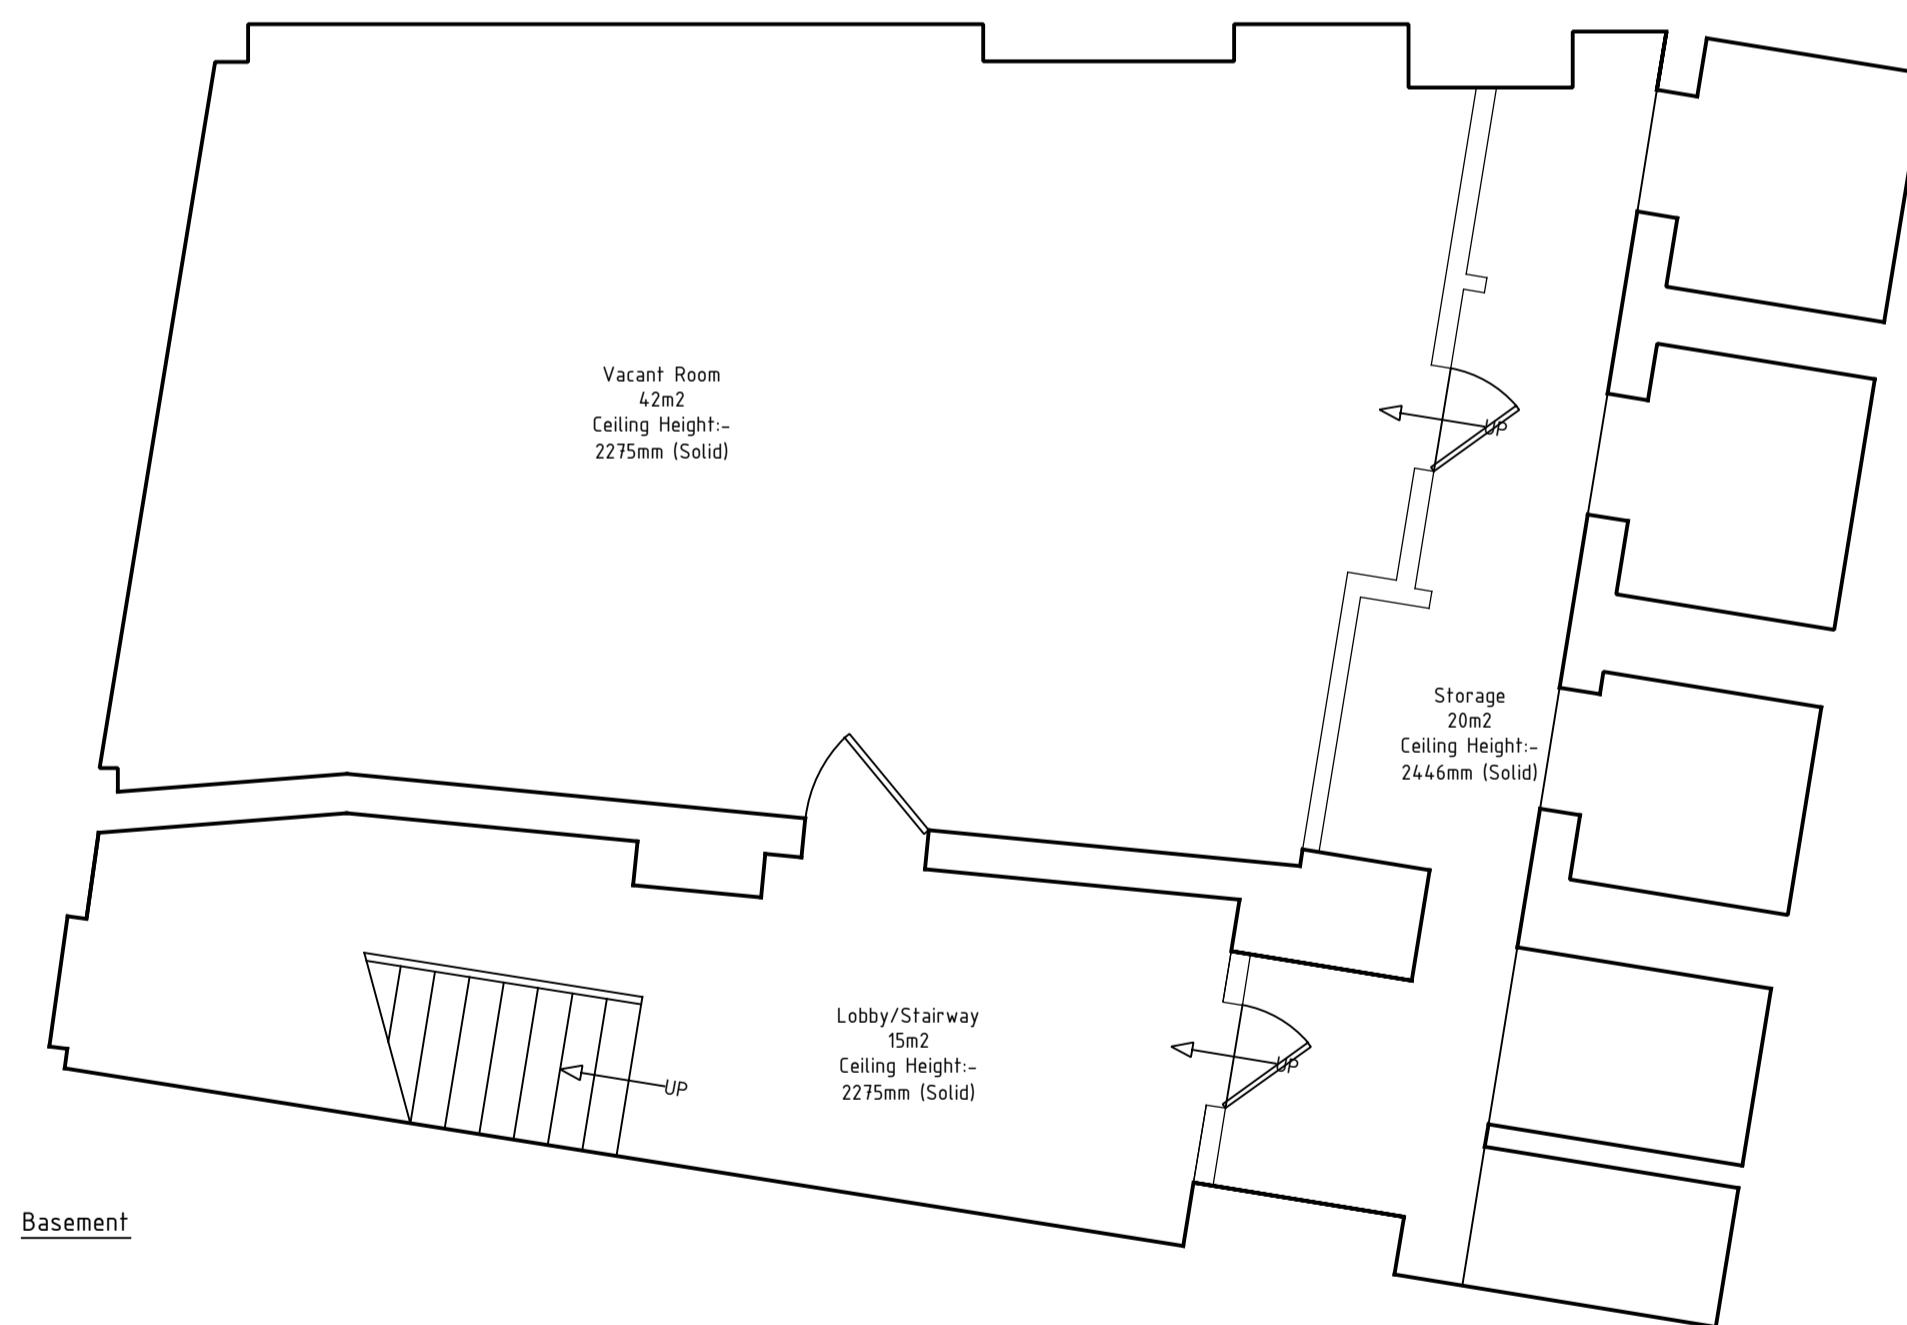



Ground Floor

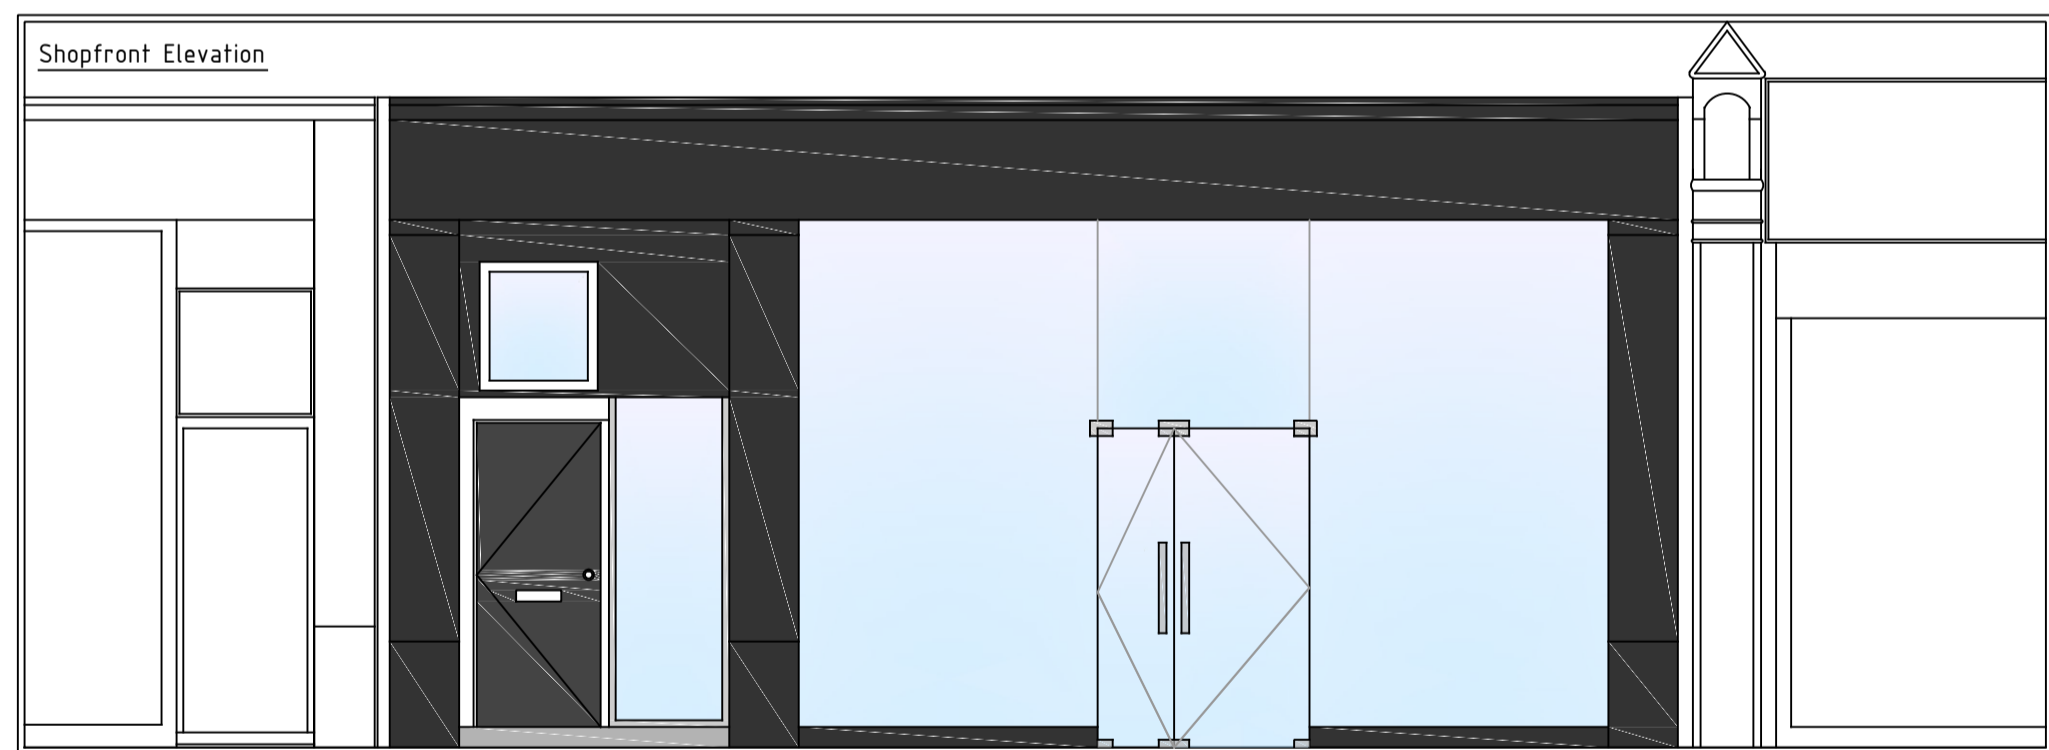

Basement

<p><b>NOTES</b></p> <p>The drawings, arrangements, annotations and graphical presentations on this document are the property of PPS Shopfitters Ltd who retains ownership and authorship of this document in its entirety.</p> <p>Authorised use of this drawing is granted solely for the purpose of this specific project and location.</p> <p>Designers and contractors must confirm all measurements on site prior to any works commencing.</p>	<p><b>CLIENT</b> Rymans</p>	<p><b>SCALE</b> 1:50 @ A1</p>	 <p>Unit 4, Kingsthorpe Business Park, Studland Road Northampton, NN2 6NE T: (01604) 791050 F: (01604) 791281 E: office@ppshopfitters.com</p>	
	<p><b>CONTRACT</b> 160 Camden Highstreet London</p>	<p><b>DATE</b> 05.04.2016</p>		<p><b>DRAWING NO.</b> 1008-100</p>
	<p><b>DRAWN BY</b> DE</p>	<p><b>Date</b></p>		<p><b>No</b> <b>Revisions</b> <b>Date</b></p>
	<p><b>DRAWING TITLE</b> Survey Existing Shopfront and Floor Plans</p>			