


MALDEN ROAD

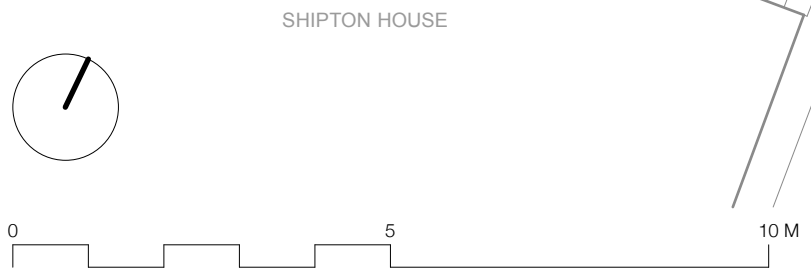

STATUS: PLANNING	DRAWING NO: 1601_P_201
SCALE: 1:100 @ A3	TITLE: PROPOSED 1st FLOOR PLAN (9no. UNIT SCHEME)
DATE: MARCH 2016	PROJECT: <b>MALDEN ROAD, LONDON</b>



**john pardey architects**  
 beck farm studio . st leonards road . east end  
 lymington . hampshire . SO41 5SR  
 t 01590 626 465 mail@johnpardeyarchitects.com  
 f 01590 626 547 www.johnpardeyarchitects.com