

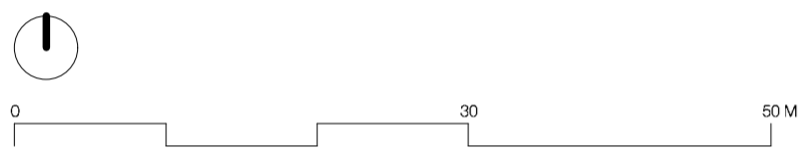


Ordinance Survey (c) Crown Copyright 2014. All rights reserved. Licence number 10002432



EXISTING SITE PLAN (1:1000 @ A1)

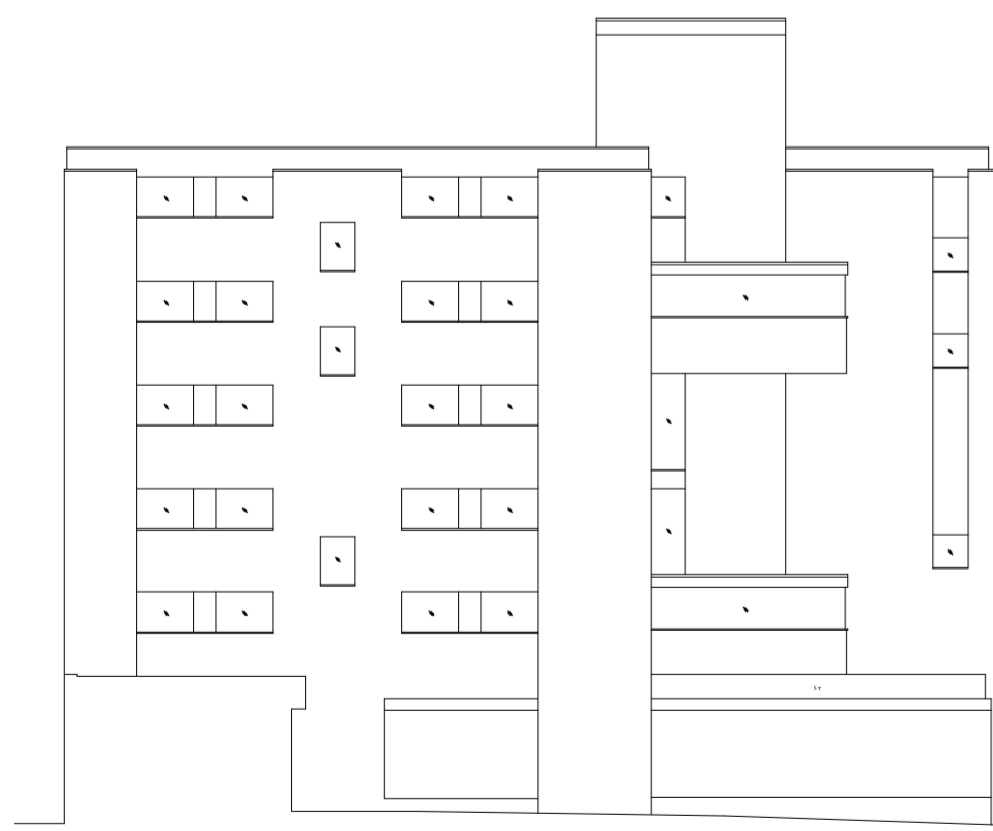

EXISTING BLOCK PLAN (1:200 @ A1)

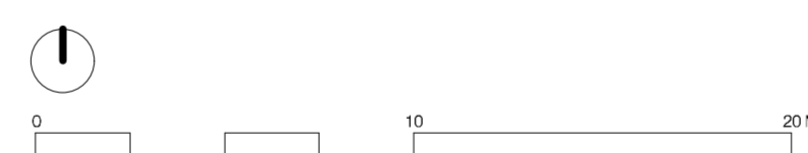

EXISTING ELEVATIONS OF SURROUNDING BUILDING (1:200 @ A1)

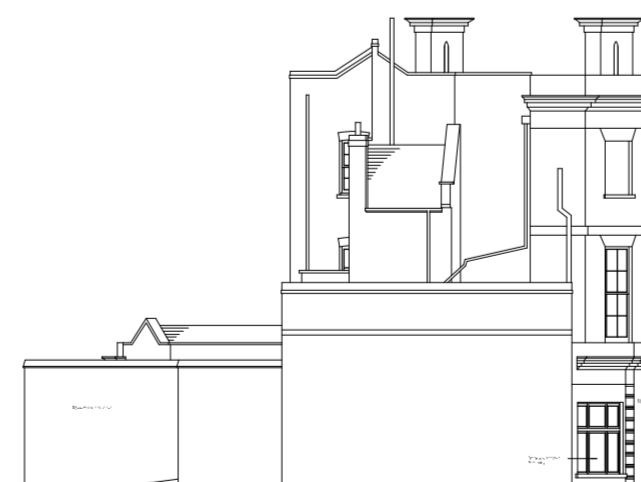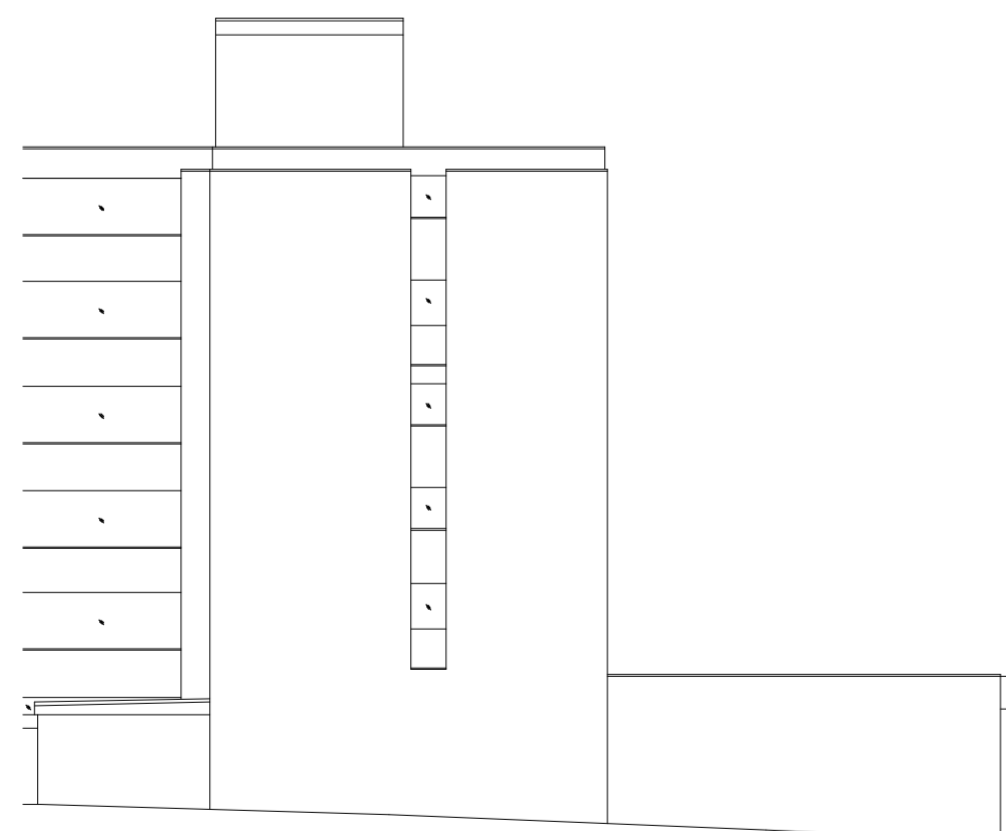

KEY:  
 SITE BOUNDARY

STATUS: PLANNING  
 SCALE: 1:1000 & 1:500 @ A1  
 DATE: MARCH 2016

DRAWING NO: 1601\_P\_100  
 TITLE: EXISTING SITE PLAN, BLOCK PLAN, & ELEVATIONS  
 PROJECT: MALDEN ROAD, LONDON

**jpa** john pardey architects  
 beck farm studio . st leonards road . east end  
 lymington . hampshire . SO41 5SR  
 t 01590 626 465 mail@johnpardeyarchitects.com  
 f 01590 626 547 www.johnpardeyarchitecte