
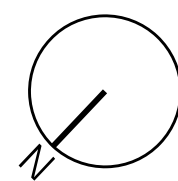


— PROPERTY BOUNDARY

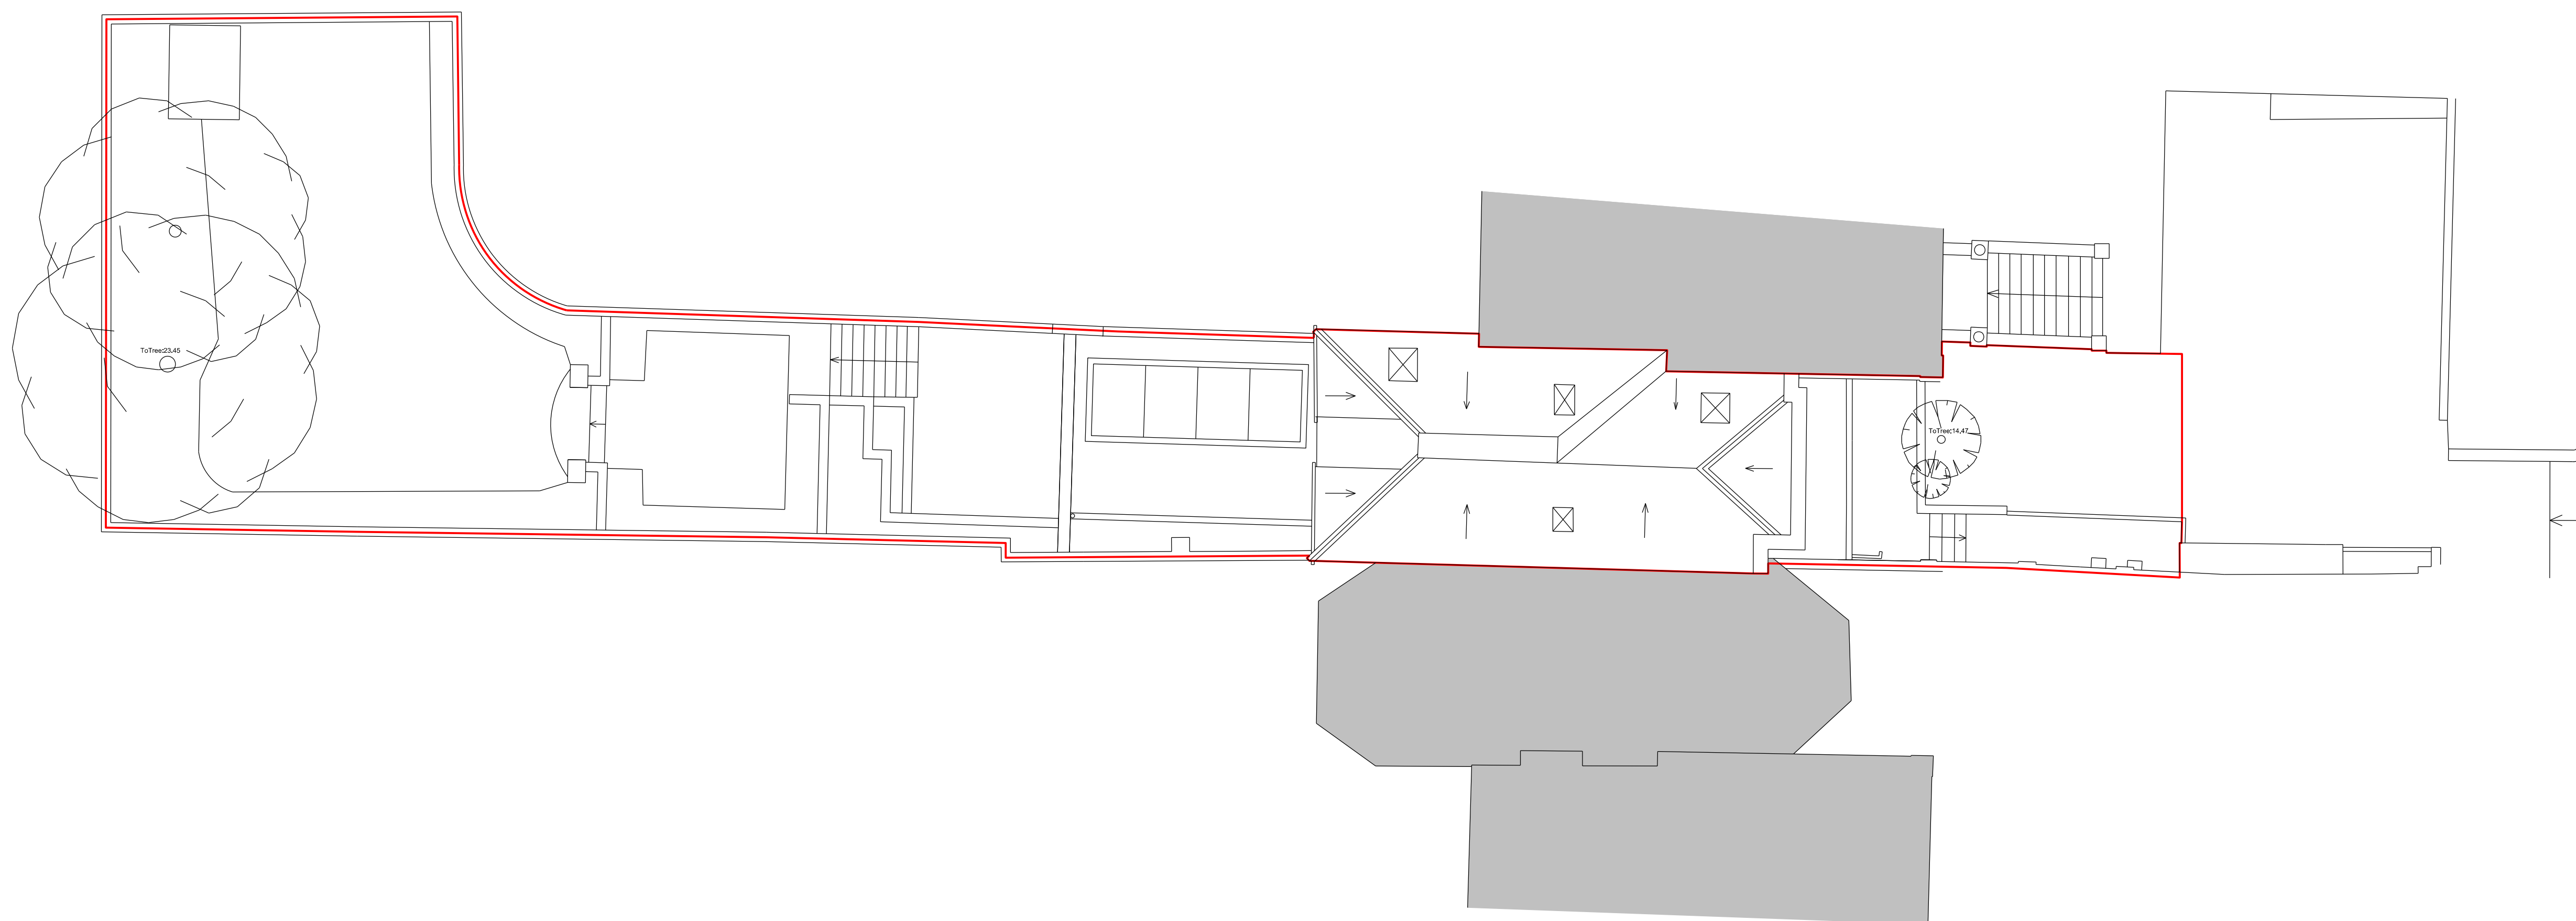

REV.	DATE	REASON FOR ISSUE	CHK. BY
------	------	------------------	---------

NOTE:
- DO NOT SCALE FROM THIS DRAWING.
- USE FIGURED DIMENSIONS ONLY.
- ALL DIMENSIONS TO BE CHECKED ON-SITE.
- ANY DISCREPANCIES BETWEEN CONSULTANT DRAWINGS TO BE REPORTED TO THE ARCHITECT BEFORE ANY WORK COMMENCES.
- MATTHEW SPRINGETT ASSOCIATES ©

MSA
MATTHEW SPRINGETT ASSOCIATES Ltd.
70 HATTON GARDEN
LONDON EC1N 8JT
T+44 (0)20 7692 5950
F+44 (0)20 7692 5951

CLIENT
MR AND MRS DUFFY

PROJECT
102 HAVERSTOCK HILL

TITLE
GENERAL ARRANGEMENT:
EXISTING SITE PLAN

01: EXISTING SITE PLAN
SCALE 1:100



DATE	JOB NO.	DRAWN BY	PURPOSE
20.10.15	166	HD	I
SCALE @ A1	NUMBER	REV.	
1:100	166-101	-	