
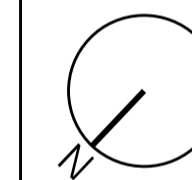


01: PROPOSED SECOND FLOOR PLAN  
SCALE 1:50

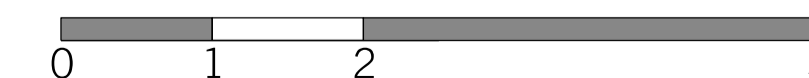

REV.	DATE	REASON FOR ISSUE	CHK. BY

**NOTE:**  
 - DO NOT SCALE FROM THIS DRAWING.  
 - USE FIGURED DIMENSIONS ONLY.  
 - ALL DIMENSIONS TO BE CHECKED ON-SITE.  
 - ANY DISCREPANCIES BETWEEN CONSULTANT DRAWINGS TO BE REPORTED TO THE ARCHITECT BEFORE ANY WORK COMMENCES.  
 - MATTHEW SPRINGETT ASSOCIATES ©

**MSA**  
 MATTHEW SPRINGETT ASSOCIATES Ltd.  
 70 HATTON GARDEN  
 LONDON EC1N 8JT  
 T+44 (0)20 7692 5950  
 F+44 (0)20 7692 5951

CLIENT  
 MR AND MRS DUFFY

PROJECT  
 102 HAVERSTOCK HILL

TITLE  
 GENERAL ARRANGEMENT:  
 PROPOSED SECOND  
 FLOOR PLAN

DATE	JOB NO.	DRAWN BY	PURPOSE
19.10.15	166	HD	I
SCALE @ A1	NUMBER	REV.	
1:50	166-212	-	