


Height of chimneys increased
 Roof light in background
 Increase height of flank wall to side of new mansard extension
 Natural slate mansard
 Lead dormers

White glazed brick with single brick bullnose window sill detail
 Powder coated metal C Section window head

Height of chimneys increased
 New flank brick wall to rear of first floor and mansard extension to match neighbouring property
 Powder coated metal windows with masonry sill

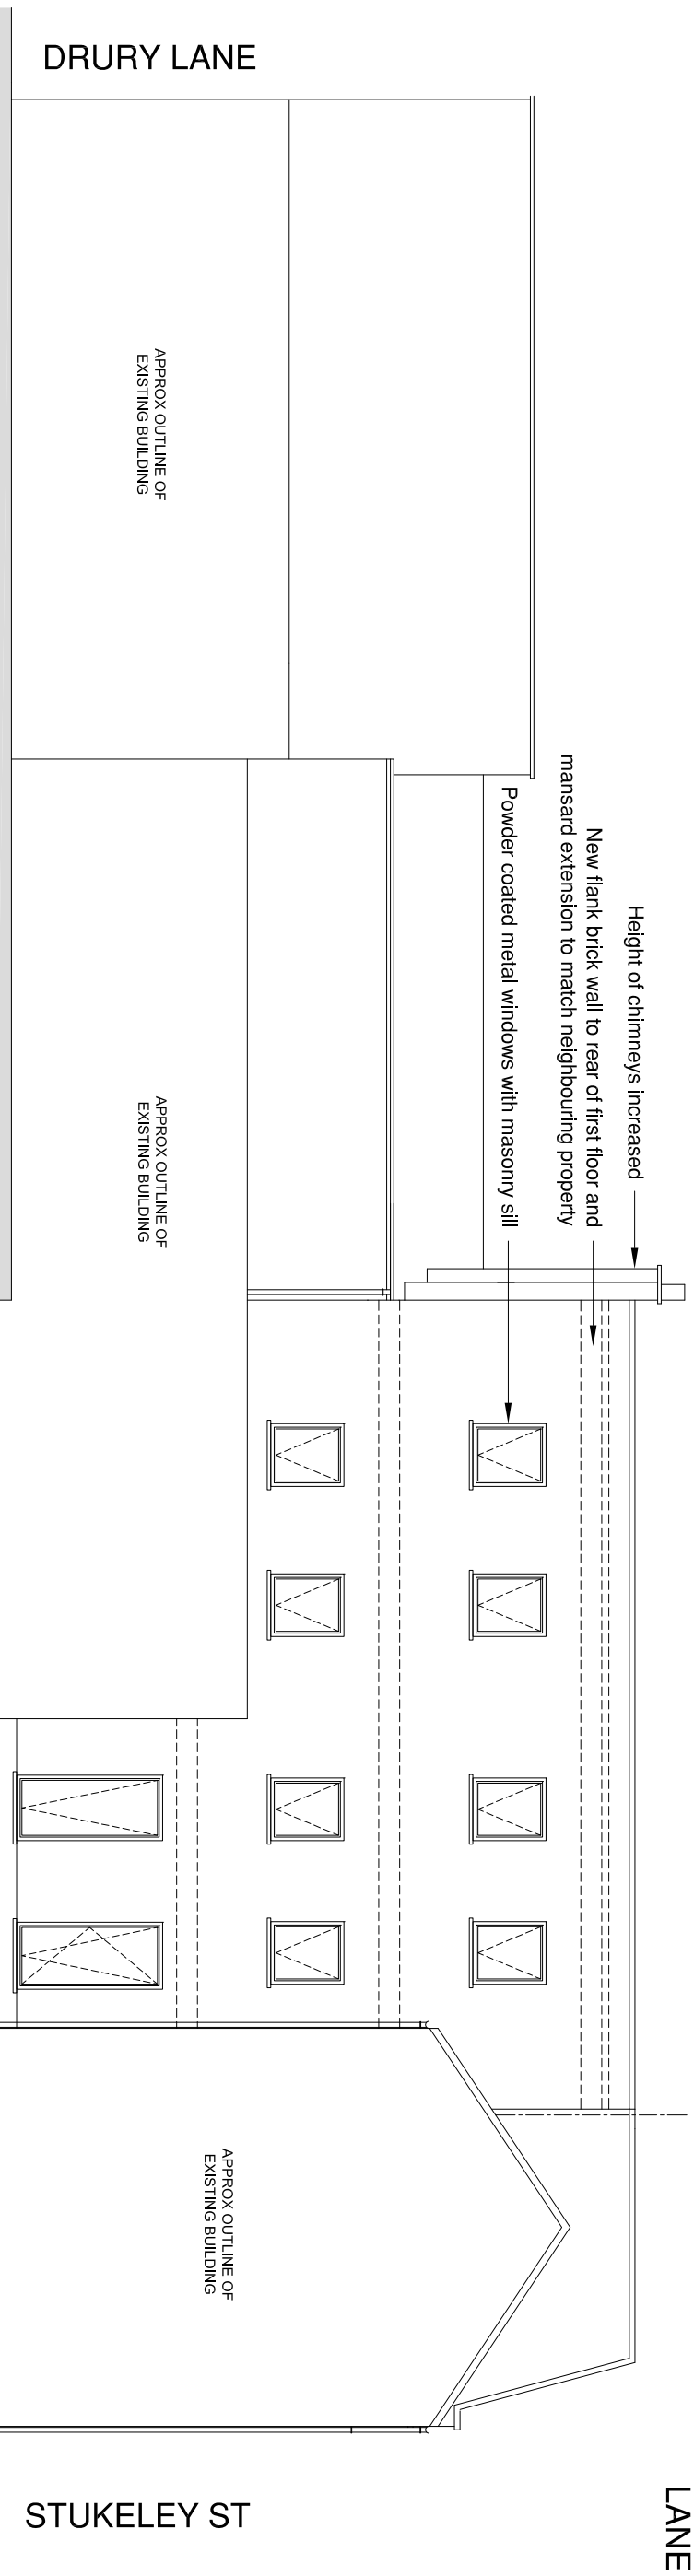

DRURY LANE

APPROX OUTLINE OF EXISTING BUILDING

APPROX OUTLINE OF EXISTING BUILDING

APPROX OUTLINE OF EXISTING BUILDING

STUKELEY ST

DRURY LANE

<p>NOTES: The drawings and the design hereon is the copyright of Milan Babic Architects Ltd and must not be reproduced without their written consent. Figured dimensions only to taken from this drawing. All dimensions to be checked on site and Milan Babic Architects Ltd Informed immediately of any discrepancies.</p> <p>All works to be carried out in accordance with Local Authority approval, Building Regulations and current British Standards</p> <p>Indicates revisions made to this drawing.</p>		<p>REV DATE INITIALS DESCRIPTION</p>	
<p>0 1 2 3 4 5M</p>		<p>PROJECT: Proposed Development for 2 Houses 6 Stukeley Street - London WC2B 5LQ</p> <p>CLIENT: DEREK SAVAGE</p> <p>DWG TITLE: Proposed Front & Rear Elevations</p> <p>DWG NO: 841 / 205</p> <p>SCALE: 1:100 @ A3</p>	
<p>Milan Babic Architects Ltd</p> <p>Architects + Urban Designer Bickell's Yard 151B Bernoldsey Street London SE1 3UW TEL: (0)203 117 0120 FAX: (0)203 117 0122 E-mail: milan@mb-architects.co.uk</p>		<p>DATE: 10.06.2015</p> <p>DRAWN BY: RR</p>	