


notes

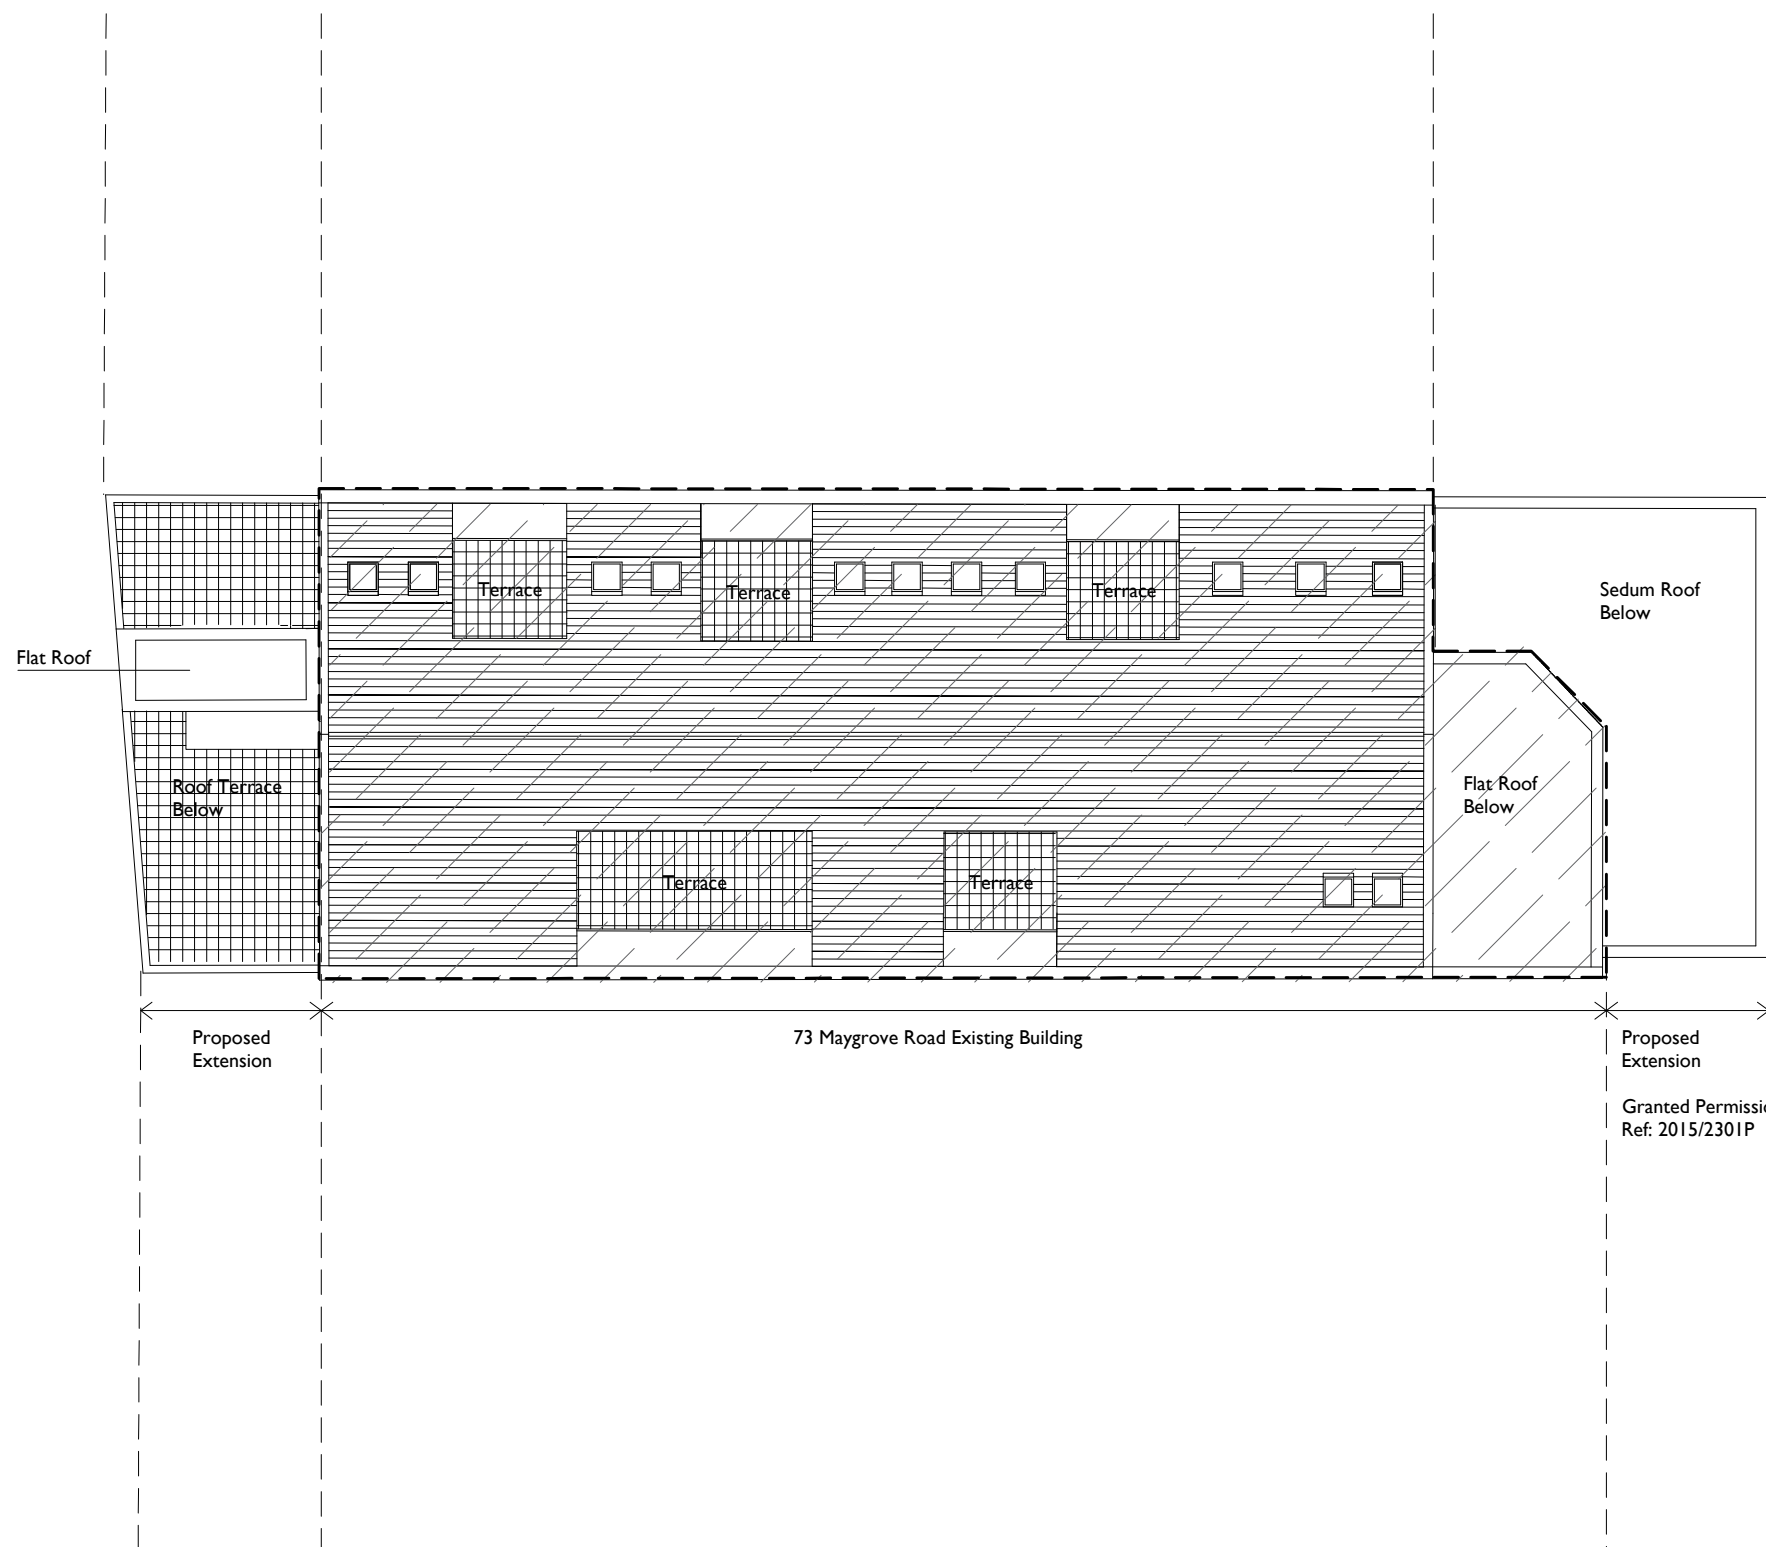

/ 06/04/16 Planning amendment
 rev date amendment
 project 73 Maygrove Road
 scale 1:200 @ A3
 drawing Roof Plan Proposed

drawing no. PL - 115

Paul+O Architects Ltd
 Unit 8, 73 Maygrove Road
 NW6 2EG
 t/f +44 020 7604 3818
 www.paul-o-architects.com

