


PAPER SIZE IS A3  
SCALE IS 1:200 @ A3

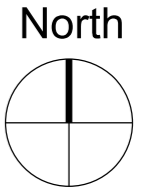

SCALE IS 1:200 @ A3

**SHAPE** Architecture  
WWW.SHAPEARCHITECTURE.CO.UK

**FOR PLANNING**

**154 Iverson Road, Flat 1  
NW6**  
PROJECT

Existing Block Plan  
DRAWING


SCALE IS 1:200 @ A3

1:200      March 2016  
SCALE      DATE

1226 PL002  
DWG. NO.      REVISION

This drawing is copyright Shape Architecture Ltd. The Contractor must not scale from the drawing. All dimensions to be taken from dimension strings. Where any discrepancies are found between dimensions these must be brought to the attention of the Architects for resolution. Where discrepancies exist between reference or assembly drawings and detail drawings the latter take preference.

PAPER SIZE IS A3  
SCALE IS 1:200 @ A3

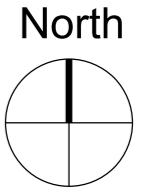

SCALE IS 1:200 @ A3

**SHAPE** Architecture  
WWW.SHAPEARCHITECTURE.CO.UK

**FOR PLANNING**

**154 Iverson Road, Flat 1  
NW6**  
PROJECT



Proposed Block Plan  
DRAWING

SCALE IS 1:200 @ A3

1:200      March 2016  
SCALE      DATE


1226 PL003  
DWG. NO.      REVISION

This drawing is copyright Shape Architecture Ltd. The Contractor must not scale from the drawing. All dimensions to be taken from dimension strings. Where any discrepancies are found between dimensions these must be brought to the attention of the Architects for resolution. Where discrepancies exist between reference or assembly drawings and detail drawings the latter take preference.

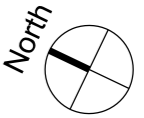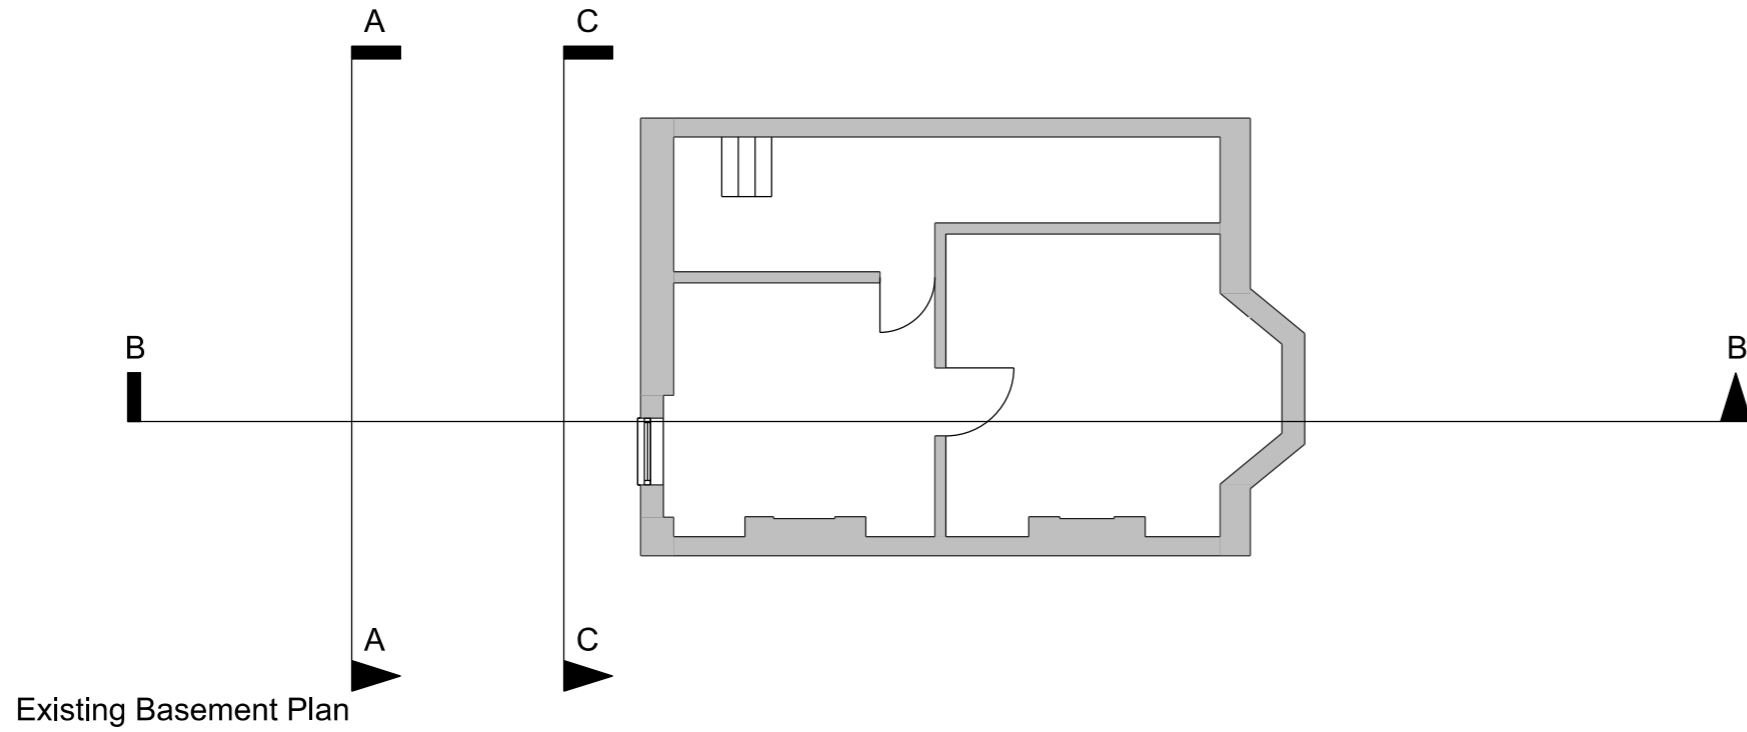

12  
10  
8  
6  
4  
2  
metres

SCALE IS 1:100 @ A3

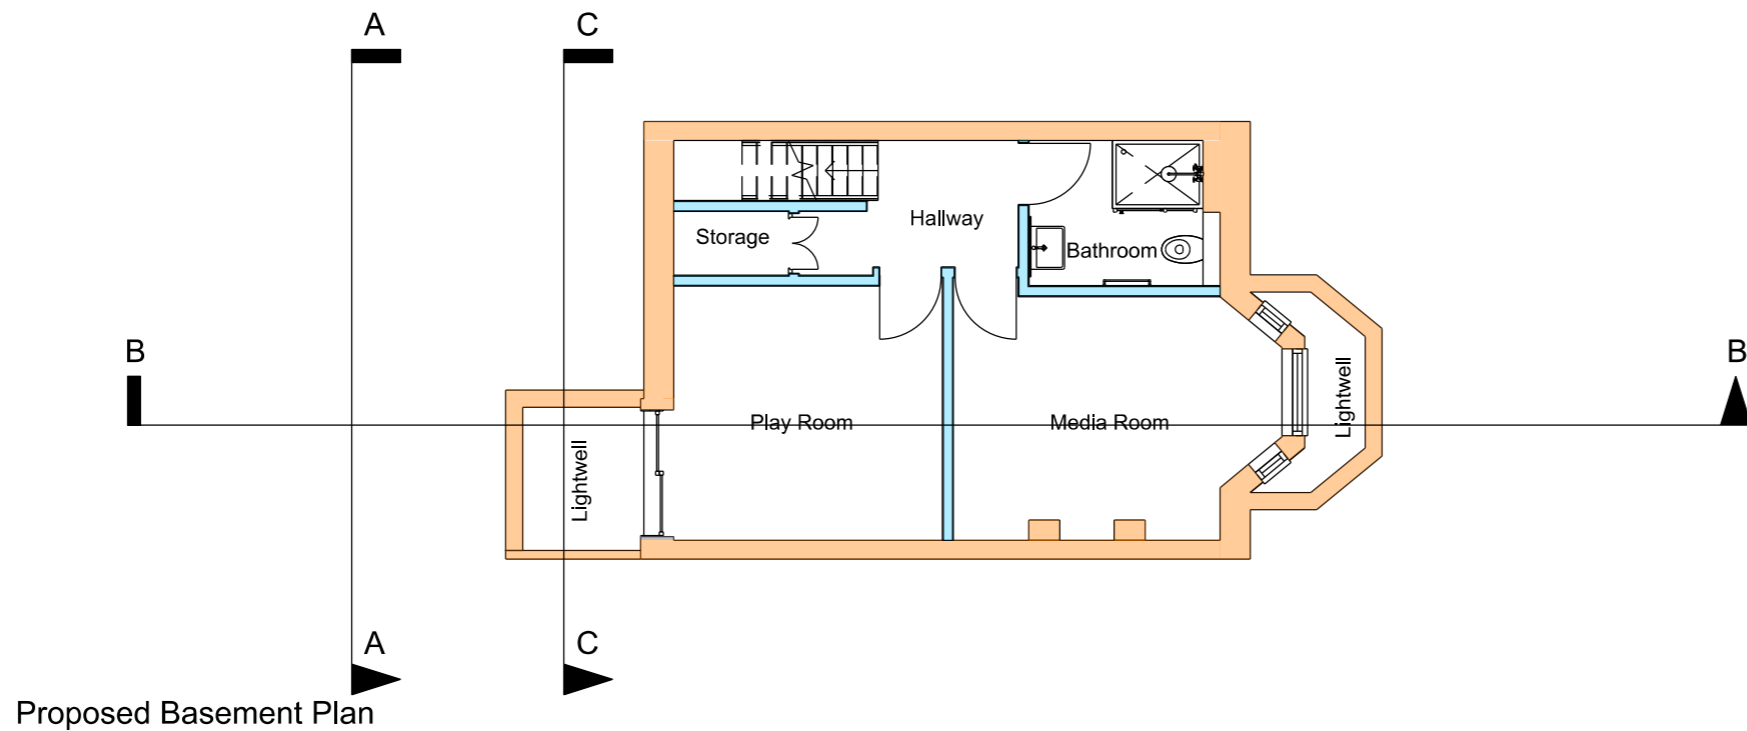

**SHAPE Architecture**  
WWW.SHAPEARCHITECTURE.CO.UK

**FOR PLANNING**

**154 Iverson Road, Flat 1  
NW6**  
PROJECT


Existing and Proposed  
Lower Ground Floor Plan  
DRAWING

SCALE IS 1:100 @ A3


1:100      March 2016  
SCALE      DATE

1226 PL 004  
DWG. NO.      REVISION

This drawing is copyright Shape Architecture Ltd. The Contractor must not scale from the drawing. All dimensions to be taken from dimension strings. Where any discrepancies are found between dimensions these must be brought to the attention of the Architects for resolution. Where discrepancies exist between reference or assembly drawings and detail drawings the latter take preference.

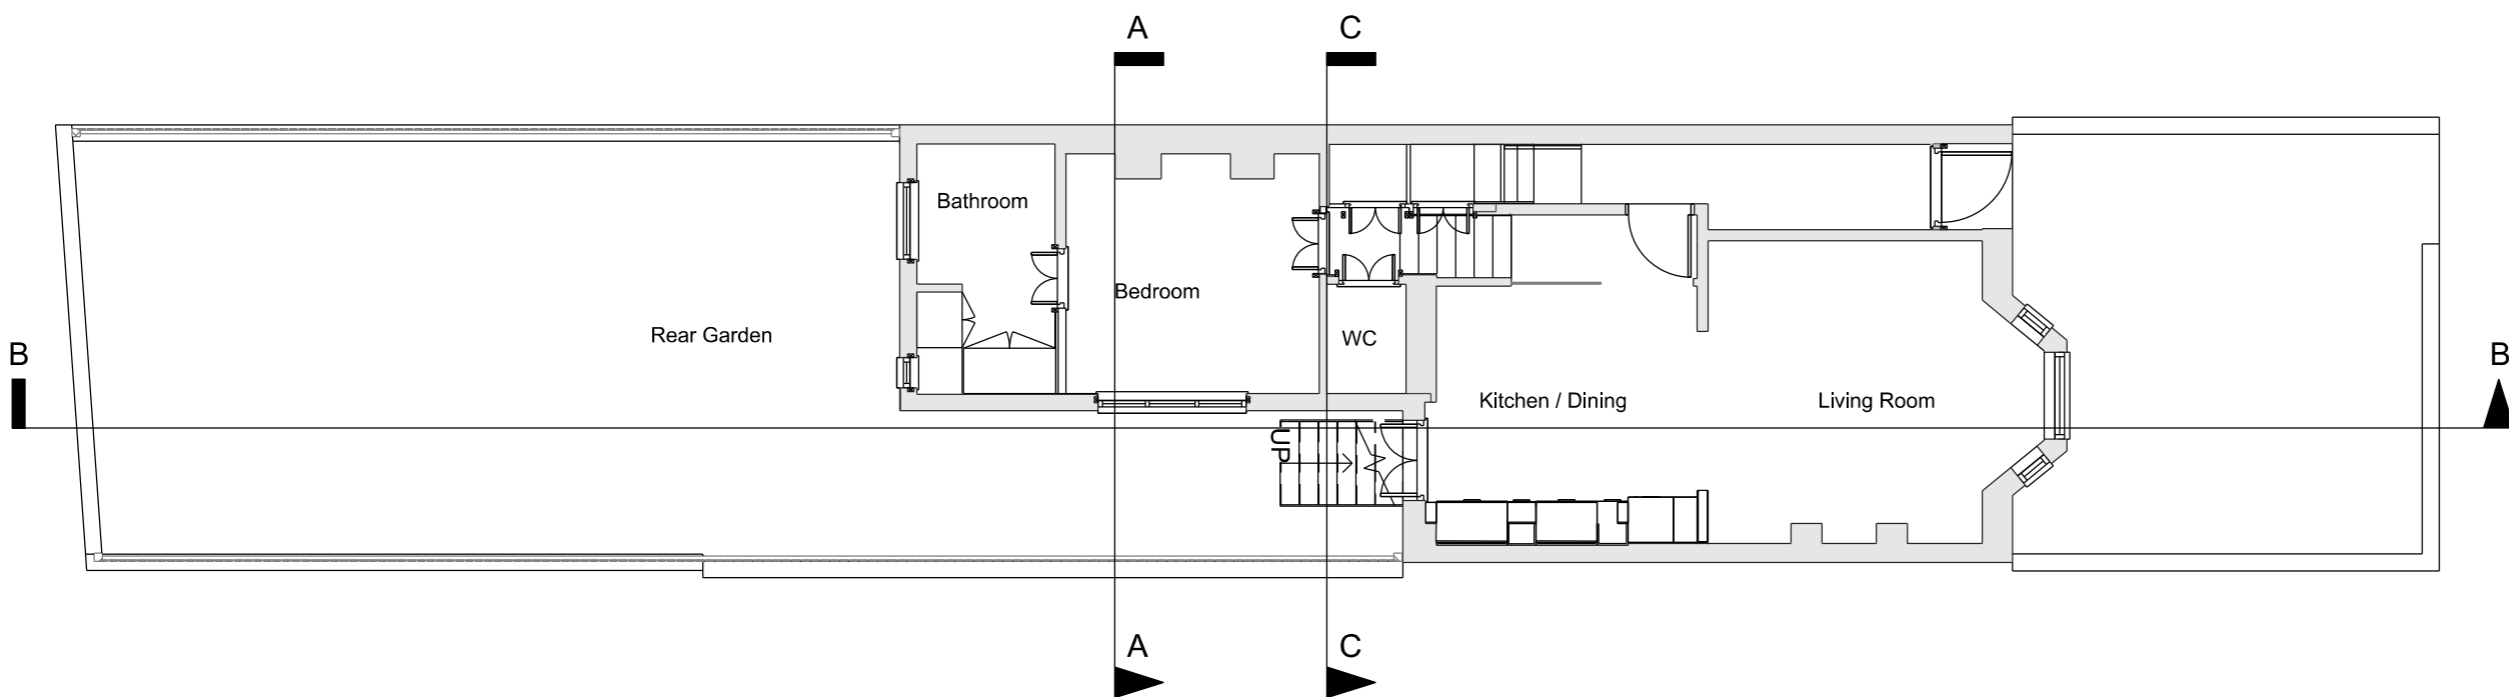


Existing Ground Floor Plan

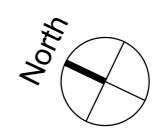

12  
10  
8  
6  
4  
2  
metres

SCALE IS 1:100 @ A3

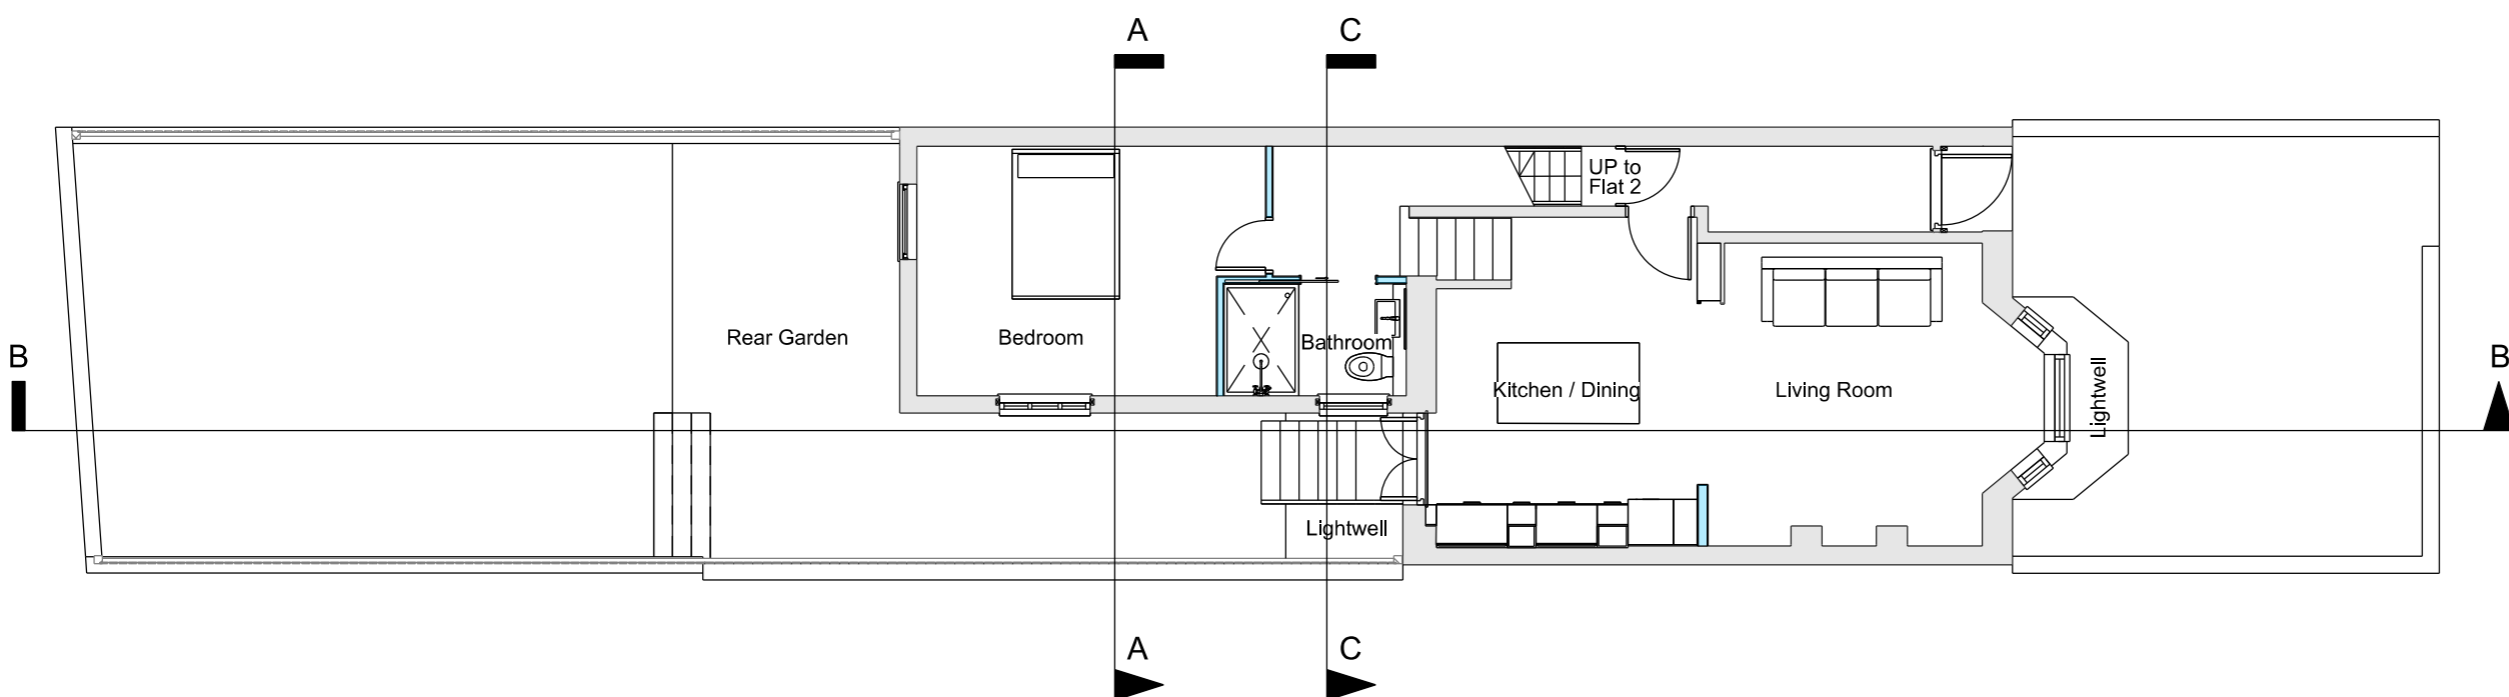

Proposed Ground Floor Plan

**SHAPE Architecture**  
WWW.SHAPEARCHITECTURE.CO.UK

**FOR PLANNING**

**154 Iverson Road, Flat 1**  
NW6  
PROJECT

Existing and Proposed  
Ground Floor Plan  
DRAWING

SCALE IS 1:100 @ A3

1:100      March 2016  
SCALE      DATE

1226 PL 005  
DWG. NO.      REVISION

This drawing is copyright Shape Architecture Ltd. The Contractor must not scale from the drawing. All dimensions to be taken from dimension strings. Where any discrepancies are found between dimensions these must be brought to the attention of the Architects for resolution. Where discrepancies exist between reference or assembly drawings and detail drawings the latter take preference.



Existing Front Elevation



Proposed Front Elevation

**KEY**

- 01 Timber Framed Double Glazed Windows to Match Existing



SCALE IS 1:100 @ A3

**SHAPE Architecture**  
WWW.SHAPEARCHITECTURE.CO.UK

**FOR PLANNING**

**154 Iverson Road, Flat 1  
NW6**  
PROJECT


Existing and Proposed  
Front Elevation  
DRAWING

SCALE IS 1:100 @ A3


1:100      March 2016  
SCALE      DATE

1226 PL 006  
DWG. NO.      REVISION

This drawing is copyright Shape Architecture Ltd. The Contractor must not scale from the drawing. All dimensions to be taken from dimension strings. Where any discrepancies are found between dimensions these must be brought to the attention of the Architects for resolution. Where discrepancies exist between reference or assembly drawings and detail drawings the latter take preference.

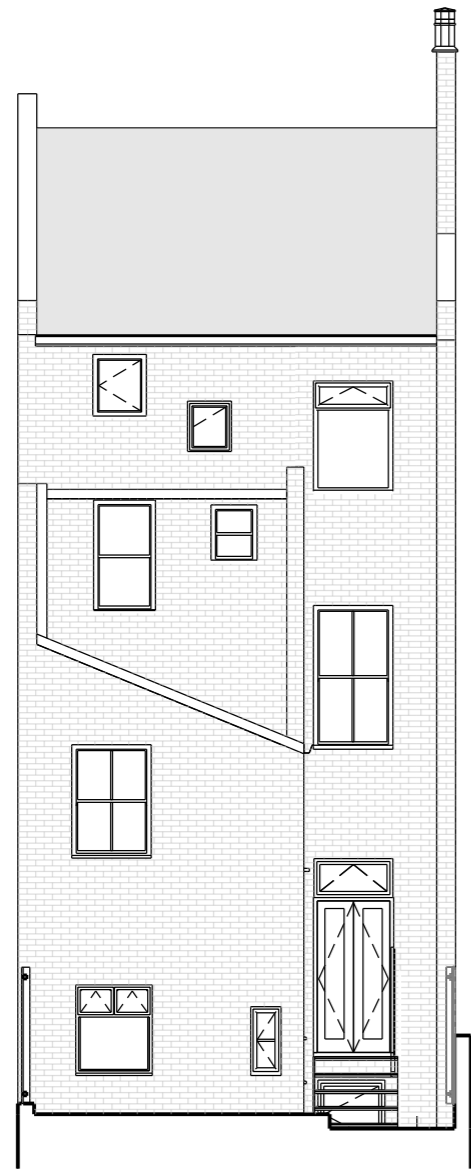

Existing Rear Elevation

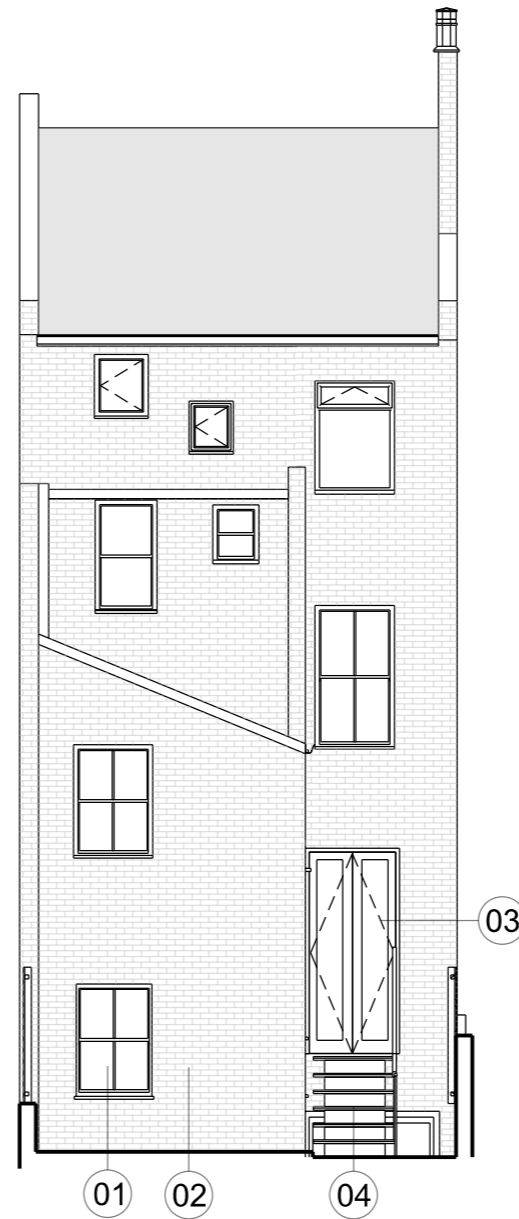

Proposed Rear Elevation

**KEY**

- 01 Timber Framed Sliding Sash Window to Match Existing
- 02 Brickwork Repair to Match Existing
- 03 Timber Framed Part Glazed Doors
- 04 Existing Metal Staircase



SCALE IS 1:100 @ A3

**SHAPE Architecture**  
WWW.SHAPEARCHITECTURE.CO.UK

**FOR PLANNING**

**154 Iverson Road, Flat 1  
NW6**  
PROJECT


Existing and Proposed Rear  
Elevation  
DRAWING

SCALE IS 1:100 @ A3


1:100      March 2016  
SCALE      DATE

1226 PL 007  
DWG. NO.      REVISION

This drawing is copyright Shape Architecture Ltd. The Contractor must not scale from the drawing. All dimensions to be taken from dimension strings. Where any discrepancies are found between dimensions these must be brought to the attention of the Architects for resolution. Where discrepancies exist between reference or assembly drawings and detail drawings the latter take preference.

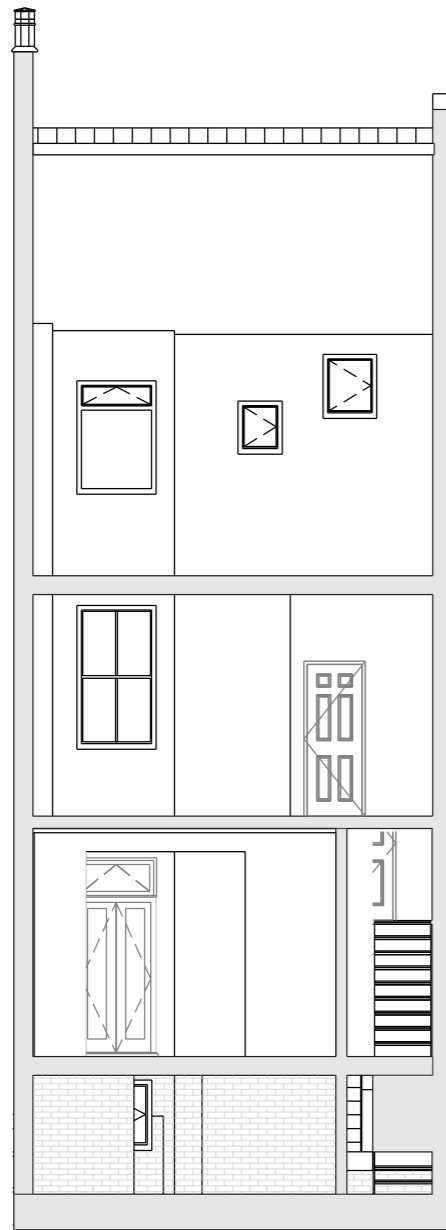

Existing Cross Section AA

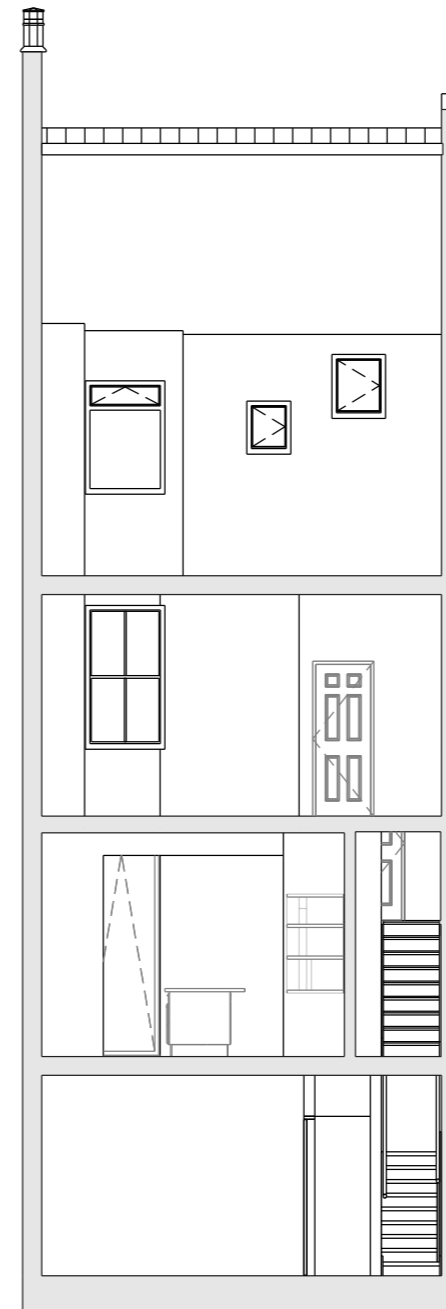

Proposed Cross Section AA



SCALE IS 1:100 @ A3

**SHAPE Architecture**  
WWW.SHAPEARCHITECTURE.CO.UK

**FOR PLANNING**

**154 Iverson Road, Flat 1  
NW6**  
PROJECT


Existing and Proposed  
Cross Section AA  
DRAWING

SCALE IS 1:100 @ A3

1:100      March 2016  
SCALE      DATE

1226 PL 008  
DWG. NO.      REVISION

This drawing is copyright Shape Architecture Ltd. The Contractor must not scale from the drawing. All dimensions to be taken from dimension strings. Where any discrepancies are found between dimensions these must be brought to the attention of the Architects for resolution. Where discrepancies exist between reference or assembly drawings and detail drawings the latter take preference.

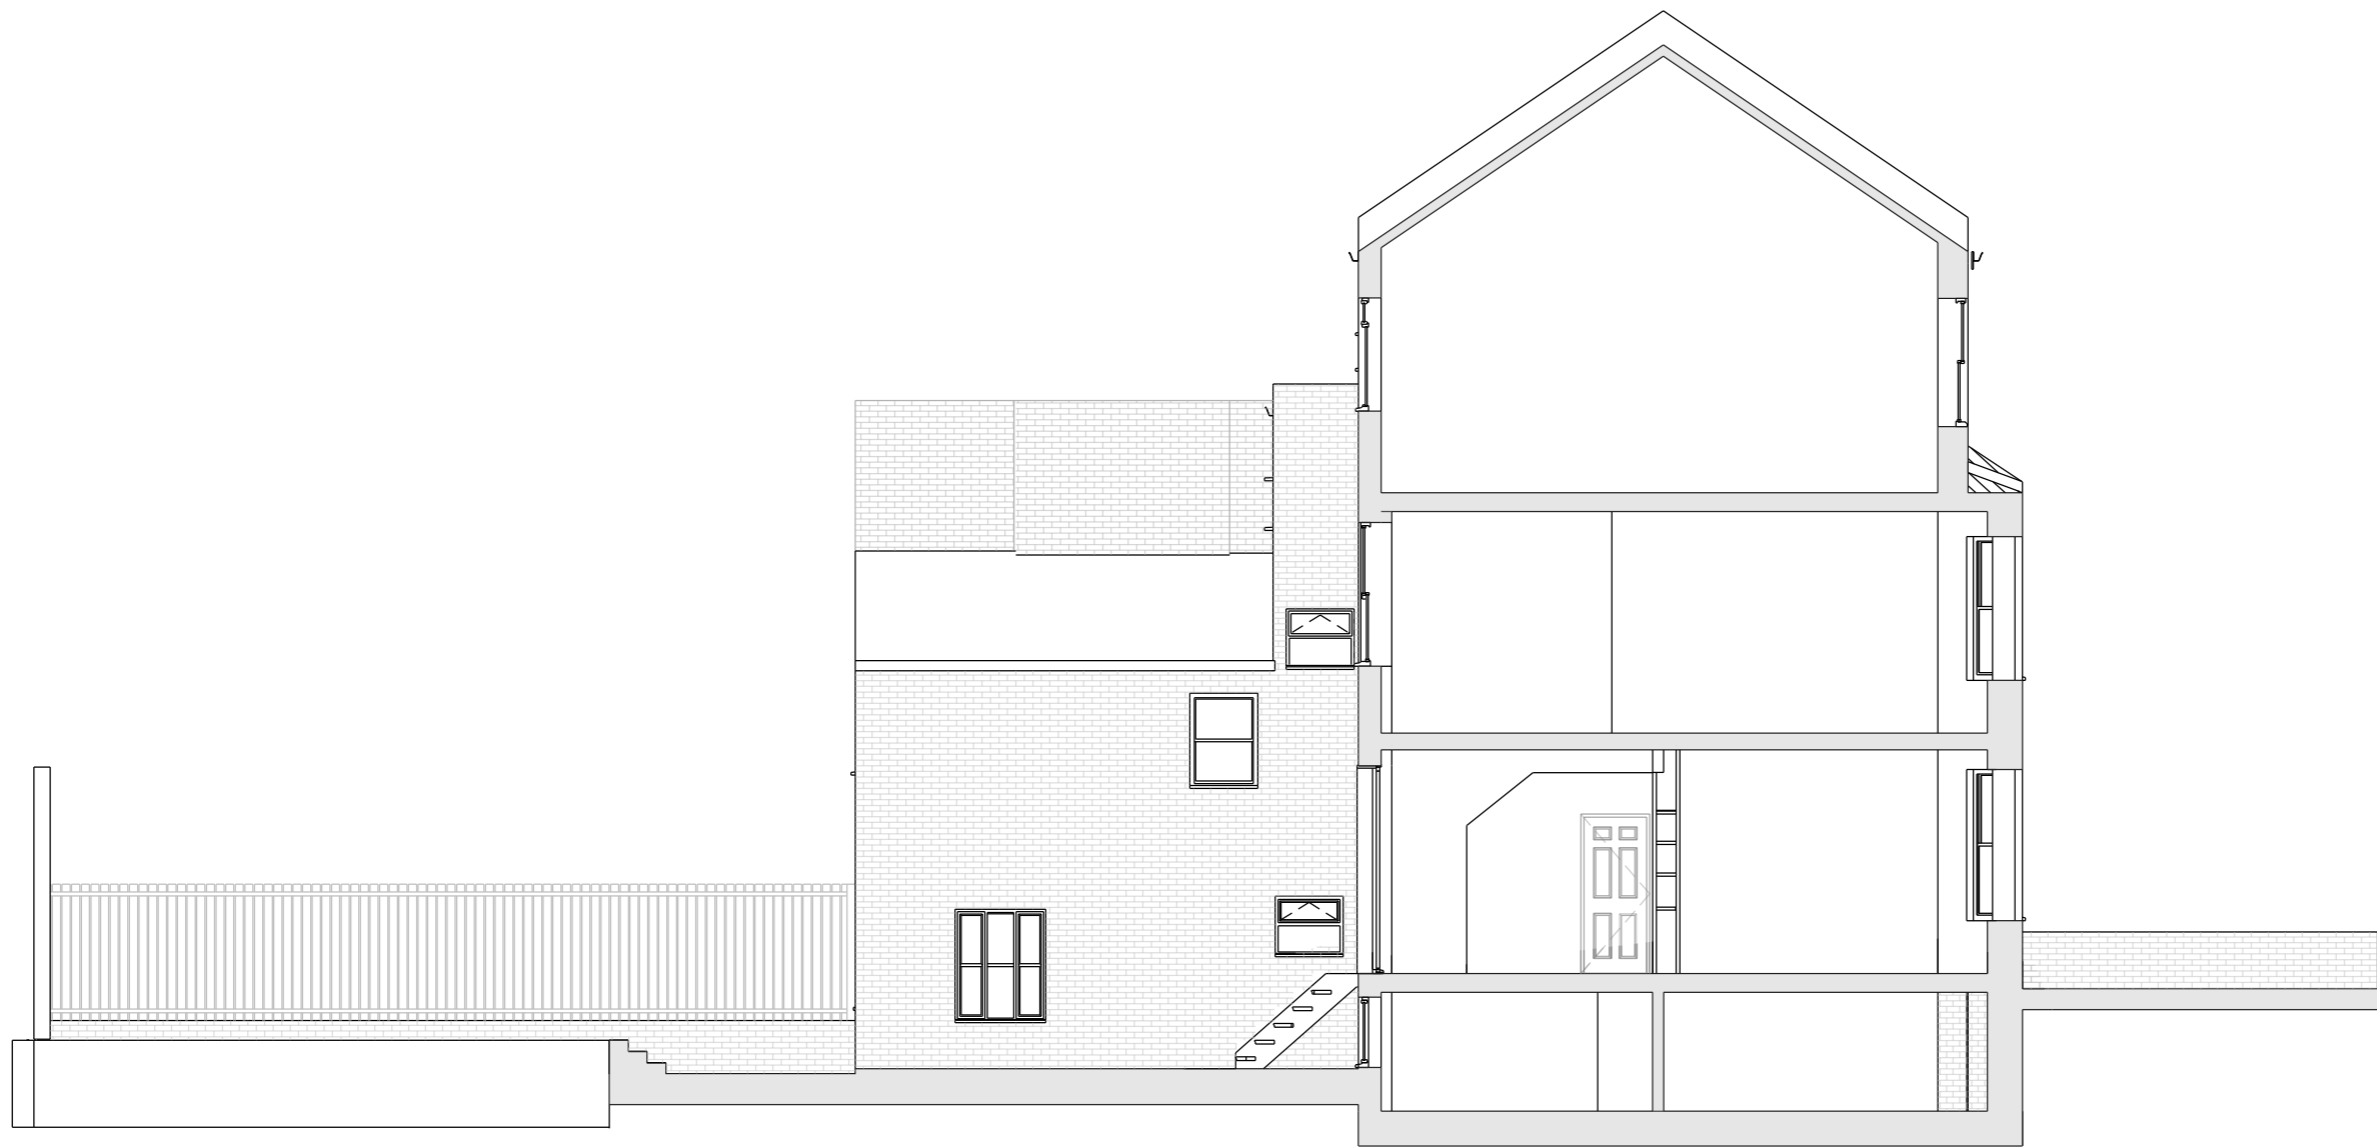

Existing Longitudinal Section BB



SCALE IS 1:100 @ A3

**SHAPE Architecture**  
WWW.SHAPEARCHITECTURE.CO.UK

**FOR PLANNING**

**154 Iverson Road, Flat 1  
NW6**  
PROJECT

Existing Longitudinal  
Section BB  
DRAWING


SCALE IS 1:100 @ A3

1:100      March 2016  
SCALE      DATE

1226 PL 009  
DWG. NO.      REVISION

This drawing is copyright Shape Architecture Ltd. The Contractor must not scale from the drawing. All dimensions to be taken from dimension strings. Where any discrepancies are found between dimensions these must be brought to the attention of the Architects for resolution. Where discrepancies exist between reference or assembly drawings and detail drawings the latter take preference.




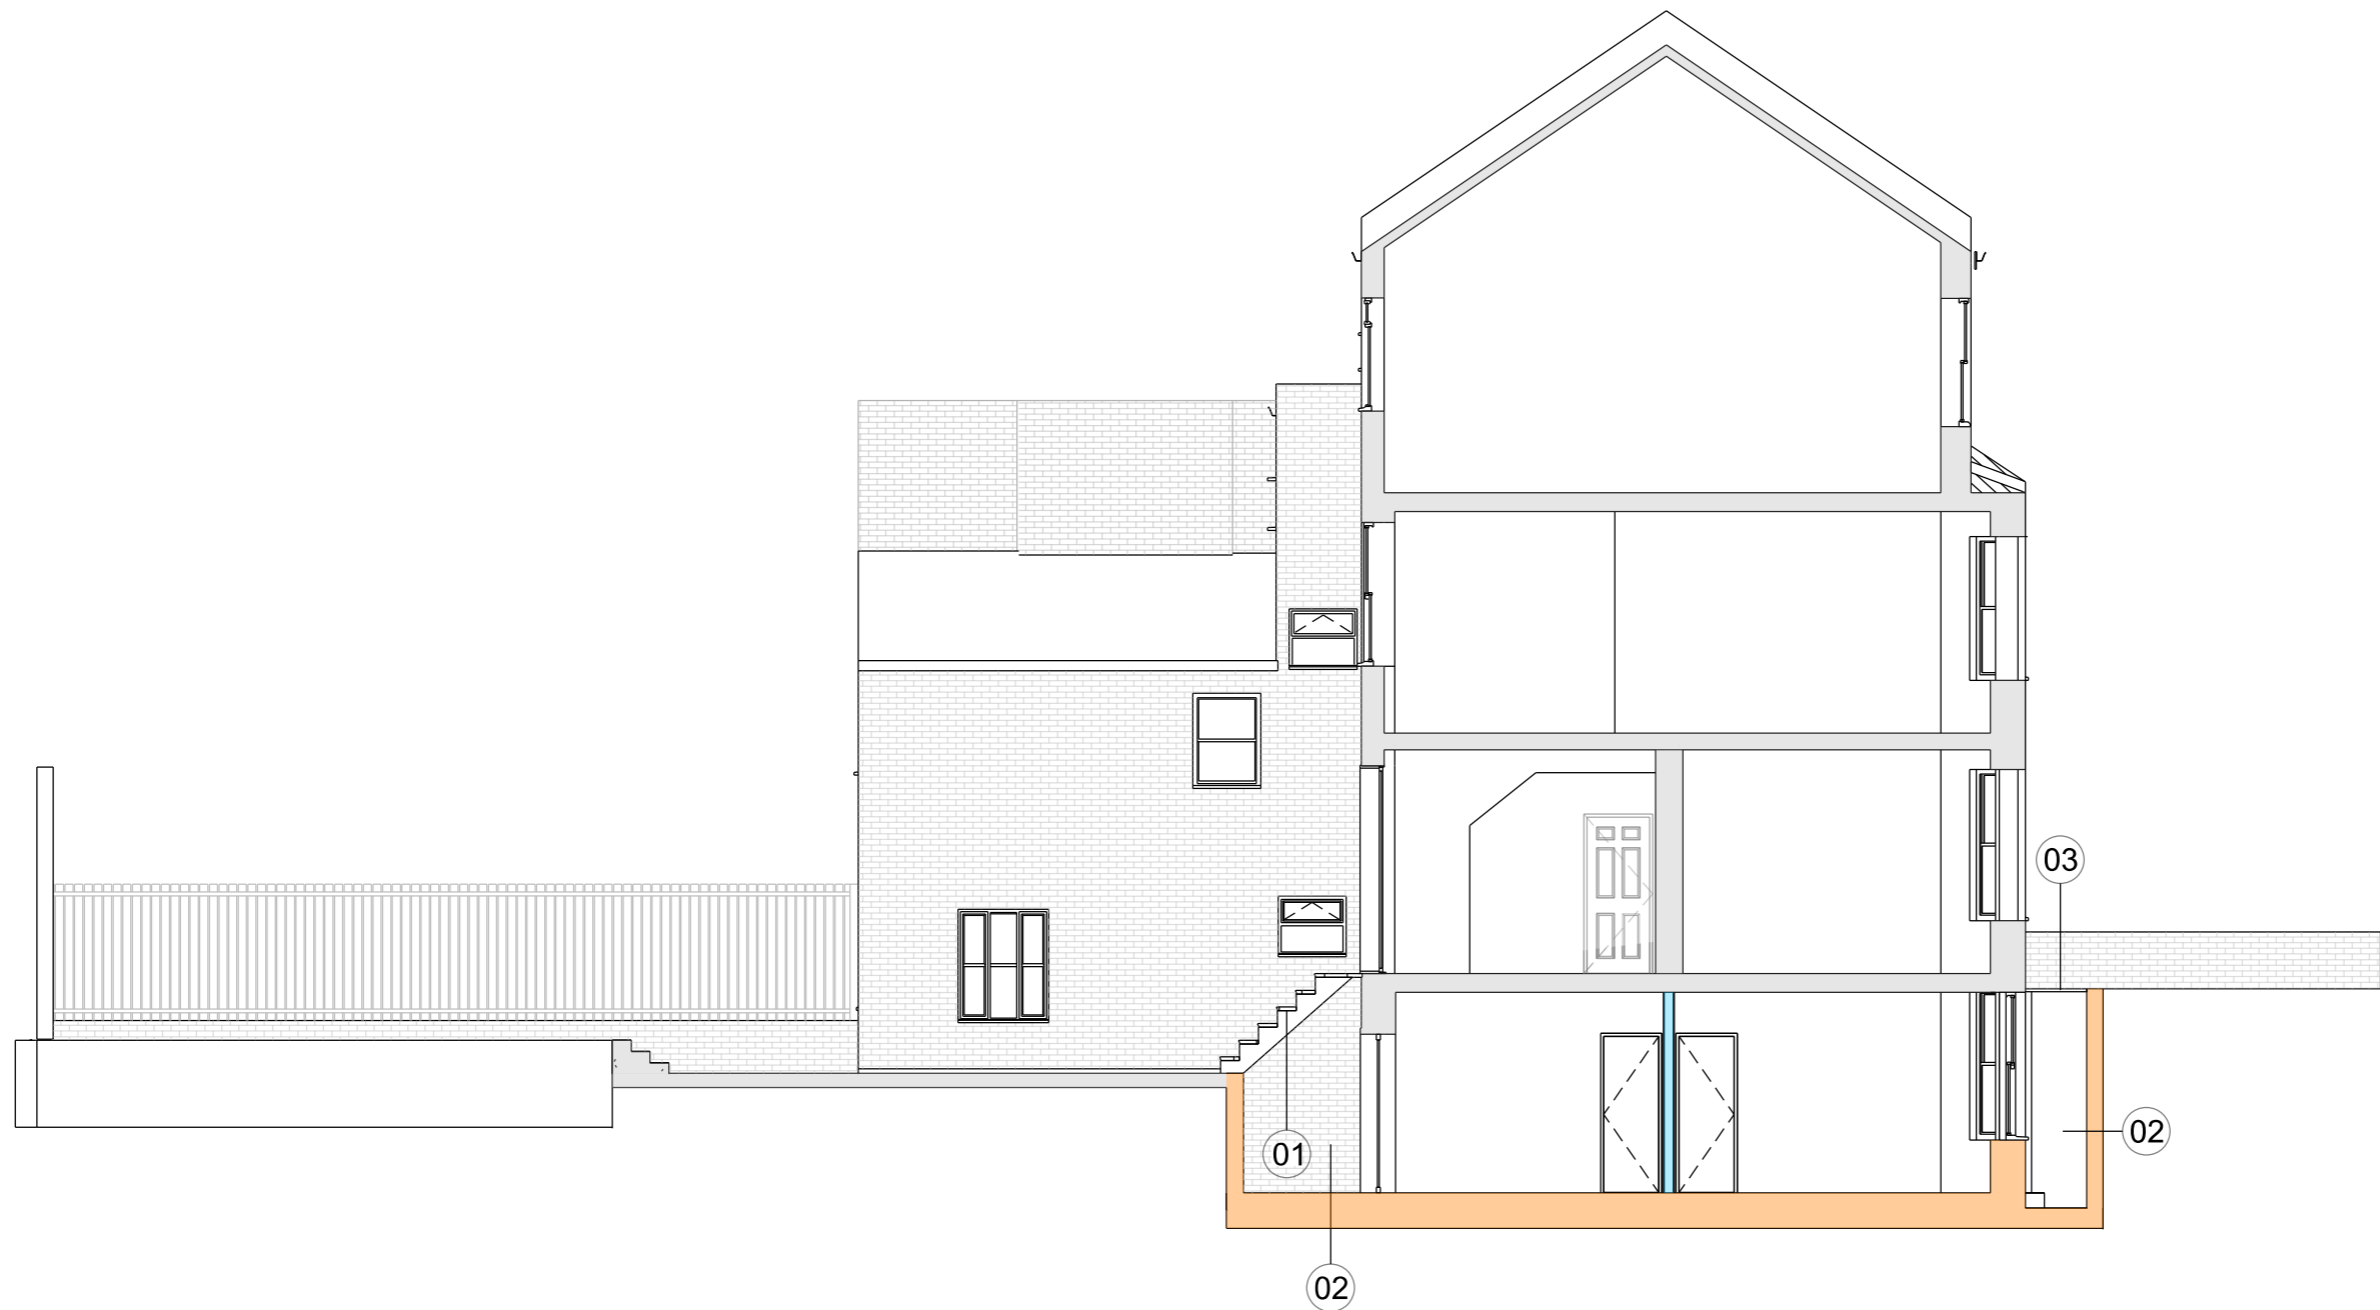

Proposed Longitudinal Section BB

**KEY**

- 01 Existing Steel Staircase at Rear
- 02 Lightwells
- 03 Steel Grille Over Lightwell

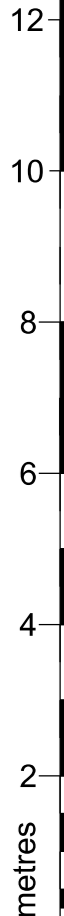

SCALE IS 1:100 @ A3

**SHAPE Architecture**  
WWW.SHAPEARCHITECTURE.CO.UK

**FOR PLANNING**

**154 Iverson Road, Flat 1  
NW6**  
PROJECT


Proposed Longitudinal  
Section BB  
DRAWING

SCALE IS 1:100 @ A3


1:100      March 2016  
SCALE      DATE

1226 PL 010  
DWG. NO.      REVISION

This drawing is copyright Shape Architecture Ltd. The Contractor must not scale from the drawing. All dimensions to be taken from dimension strings. Where any discrepancies are found between dimensions these must be brought to the attention of the Architects for resolution. Where discrepancies exist between reference or assembly drawings and detail drawings the latter take preference.

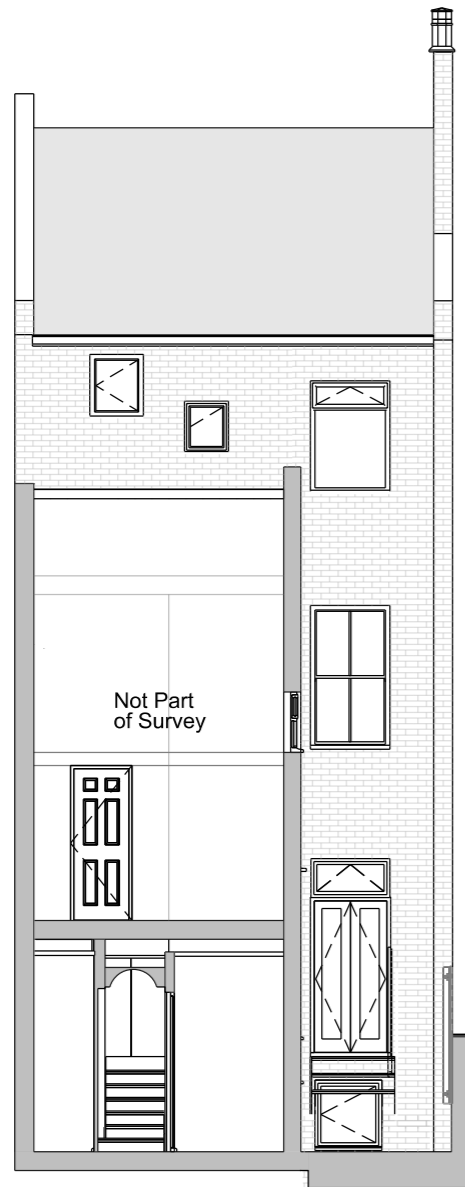

Existing Rear Elevation

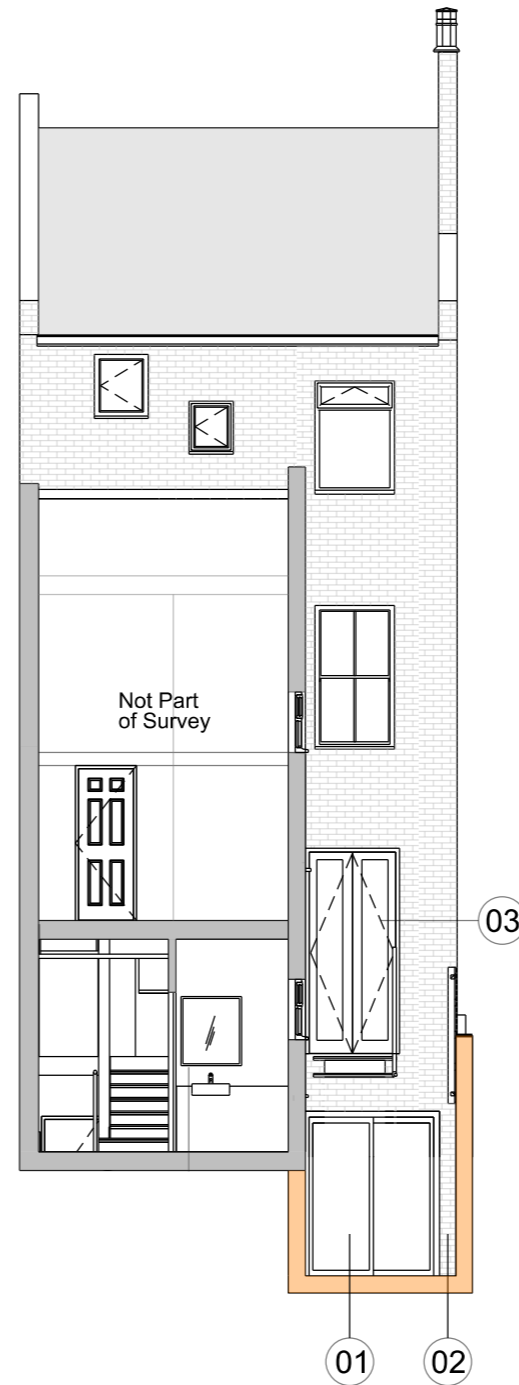

Proposed Rear Elevation

**KEY**

- 01 New Part Glazed Sliding Doors
- 02 Lightwell
- 03 Timber Framed Part Glazed Doors



SCALE IS 1:100 @ A3

**SHAPE Architecture**  
WWW.SHAPEARCHITECTURE.CO.UK

**FOR PLANNING**

**154 Iverson Road, Flat 1  
NW6**  
PROJECT

Existing and Proposed  
Section CC  
DRAWING

SCALE IS 1:100 @ A3

1:100      March 2016  
SCALE      DATE

1226 PL 011  
DWG. NO.      REVISION

This drawing is copyright Shape Architecture Ltd. The Contractor must not scale from the drawing. All dimensions to be taken from dimension strings. Where any discrepancies are found between dimensions these must be brought to the attention of the Architects for resolution. Where discrepancies exist between reference or assembly drawings and detail drawings the latter take preference.