



Disclaimer
Do not scale from this drawing.
Check all dimensions on site before fabrication or setting out.
This document is copyright and may not be reproduced without permission of the owner.

Notes


Key
- - - Existing Building Fabric to be Demolished

Rev	Notes	Date	Dwn	Iss
00	For Planning	24.03.016	RPP	RPP

Consultants

Planning Consultant: GVA
 Cost Consultant: Paragon Building Consultants
 Structural Engineer: Fairhurst GGA
 M&E Engineer: Pinnacle ESP
 Sustainability Consultant: Scotch and Partners
 Daylight/Sunlight Rol.: GIA
 Acoustic Consultant: Sandy Brown

Key / Location

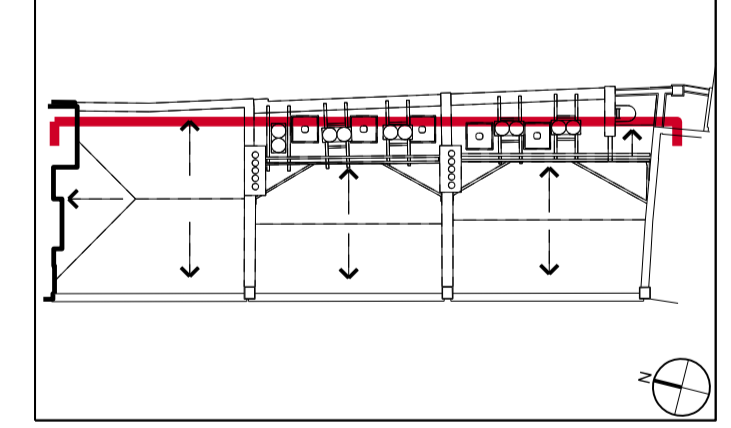

Robin Partington & Partners
 Castlewood
 35 New Oxford Street
 London
 WC1A 1DG
 +44 20 7419 3500
 mail@rpplondon.com
 www.rpplondon.com

Client
VBC Real Estate 1 Ltd.

Project
9-13 Grape Street

Drawing Title
**General Arrangement
 Sections
 Existing Section 1 Showing Demolition**

Scale
 1:50 @ A1 1:100 @ A3


Drawn By
 RPP


Issued By
 RPP

Stage 2

Project No.	Drawing No.	Revision
15077	A_PL_200	00

01 Existing Section 1 Showing Demolition
 1:50

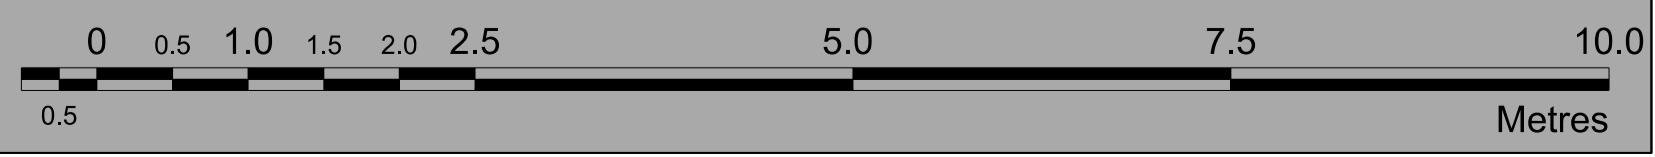

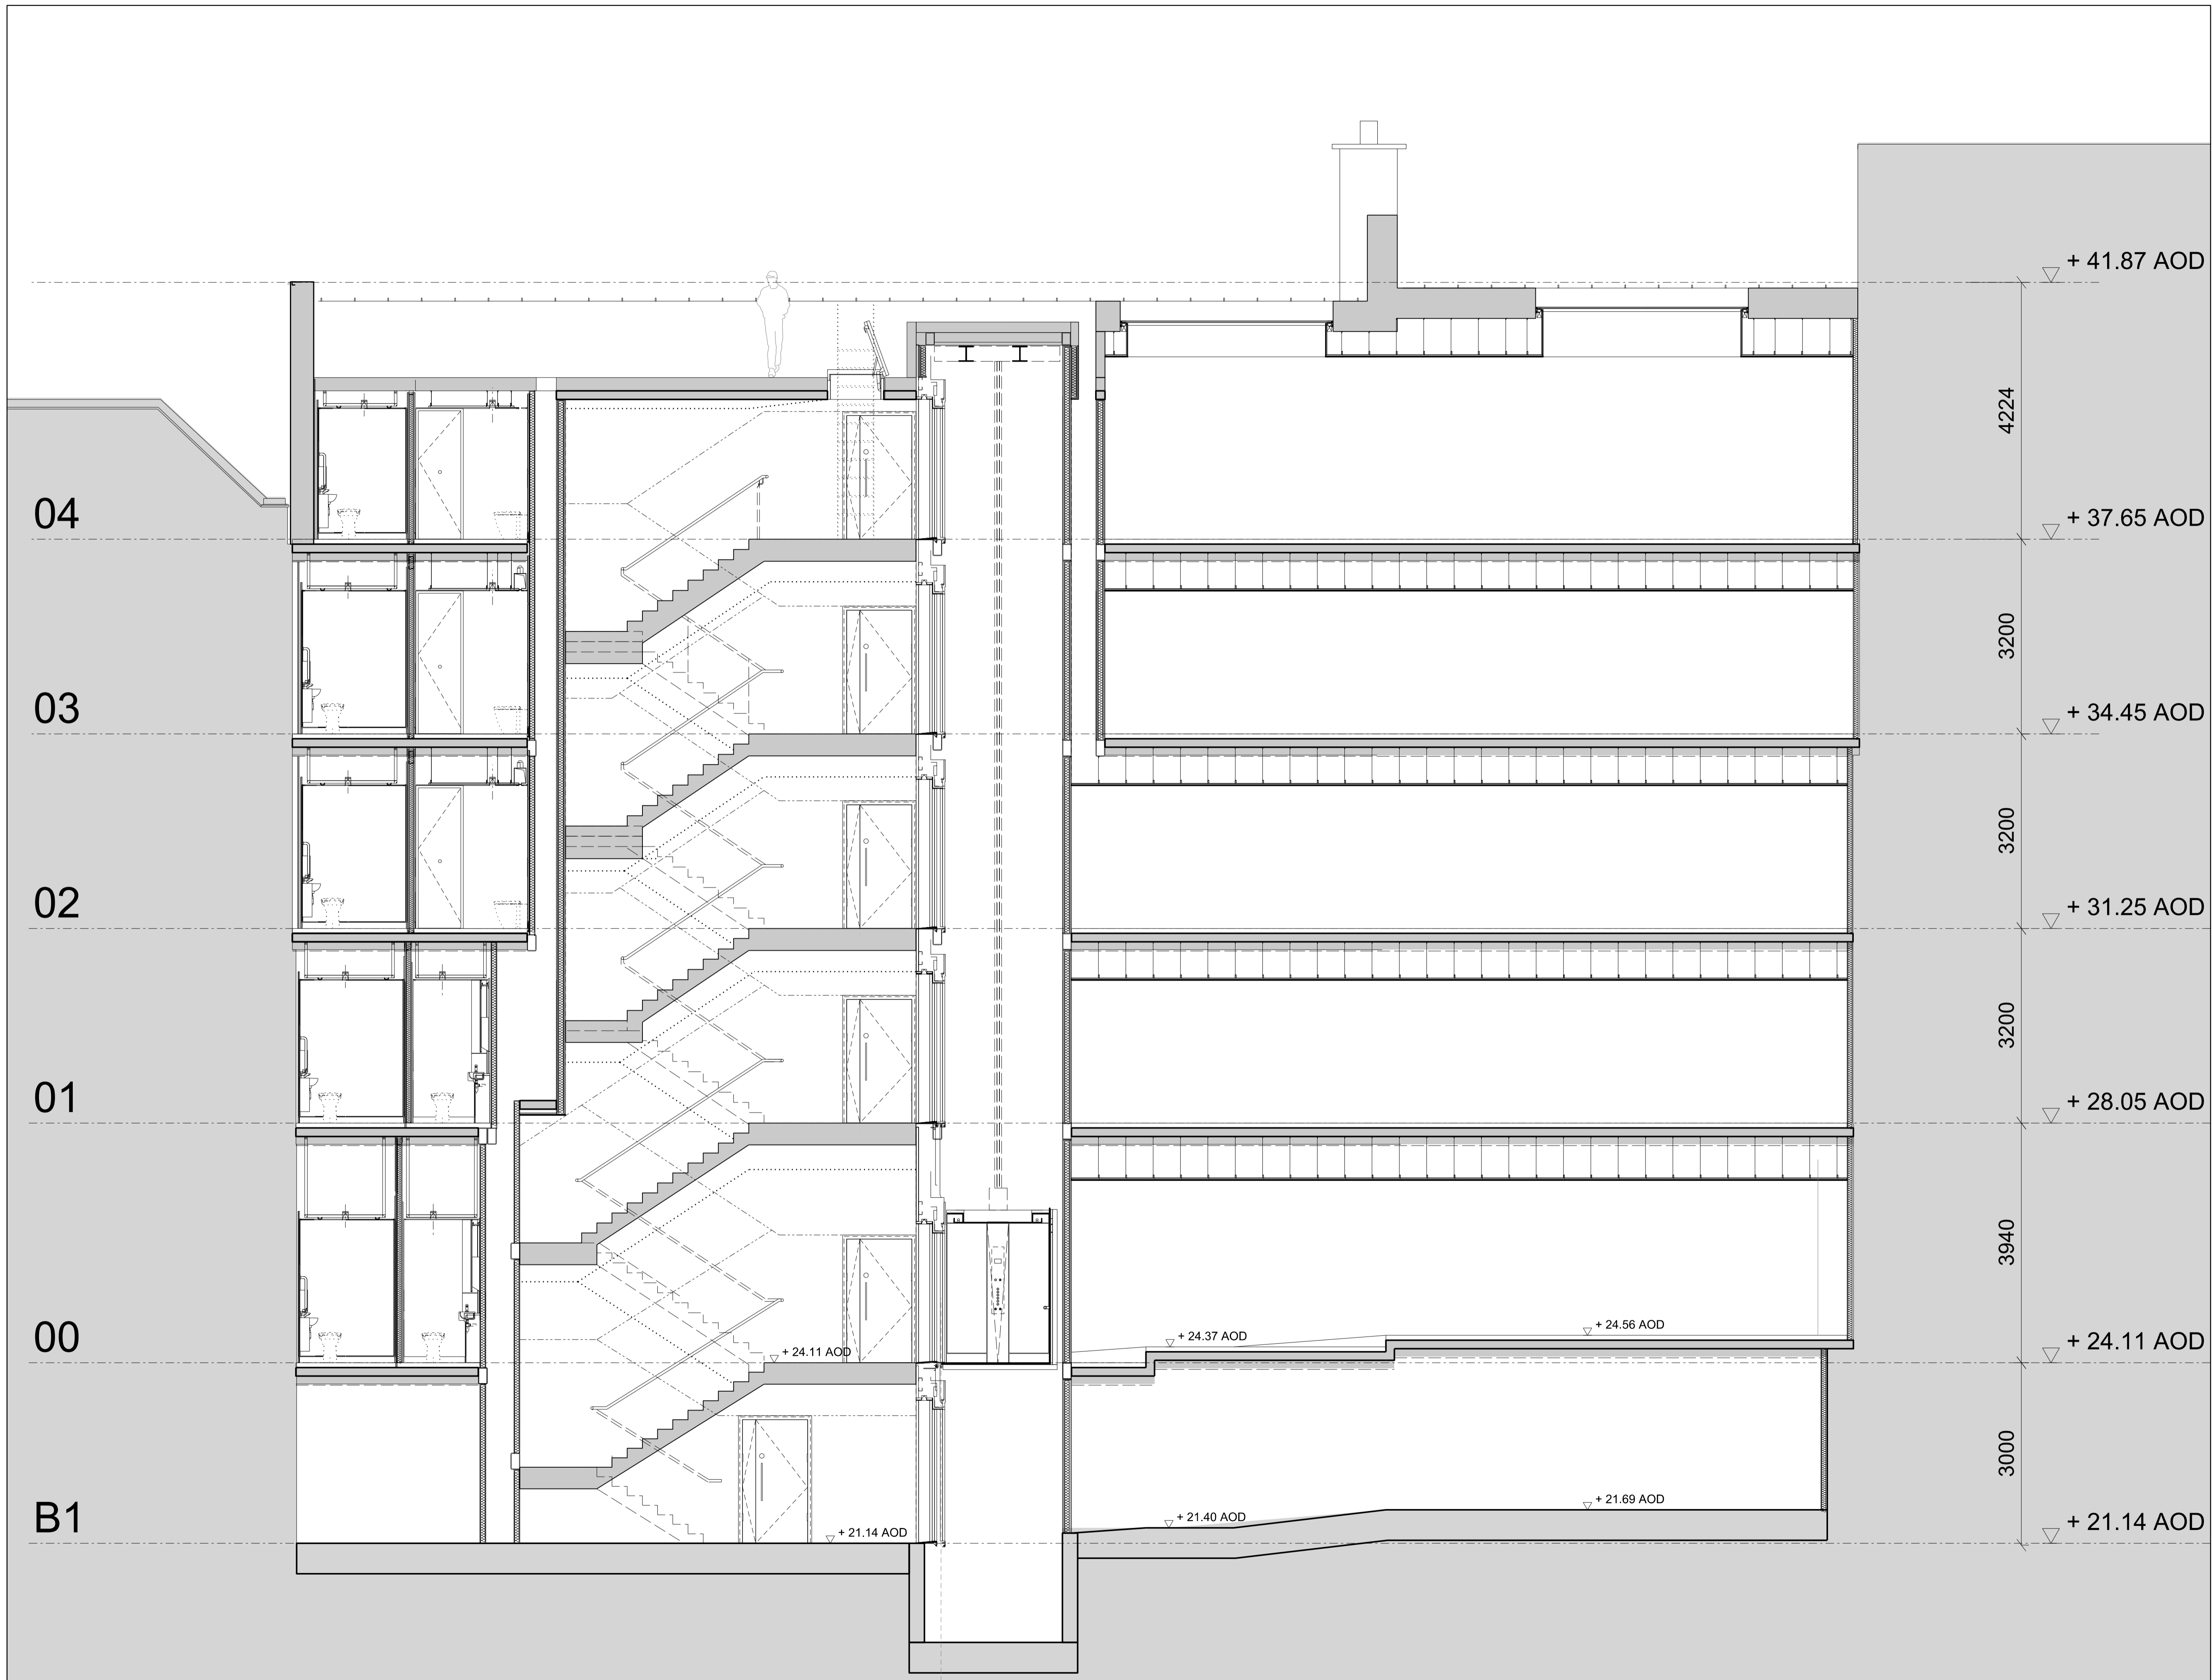

Disclaimer
Do not scale from this drawing.
Check all dimensions on site before fabrication or setting out.
This document is copyright and may not be reproduced without permission of the owner.


Notes

Key

--	--	--	--	--	--

Rev	Notes	Date	Dwn	Iss
00	For Planning	24.03.16	RPP	RPP

Consultants
 Planning Consultant: GVA
 Cost Consultant: Paragon Building Consultants
 Structural Engineer: Fairhurst GGA
 M&E Engineer: Pinnacle ESP
 Sustainability Consultant: Scotch and Partners
 Daylight/Sunlight Rol.: GIA
 Acoustic Consultant: Sandy Brown

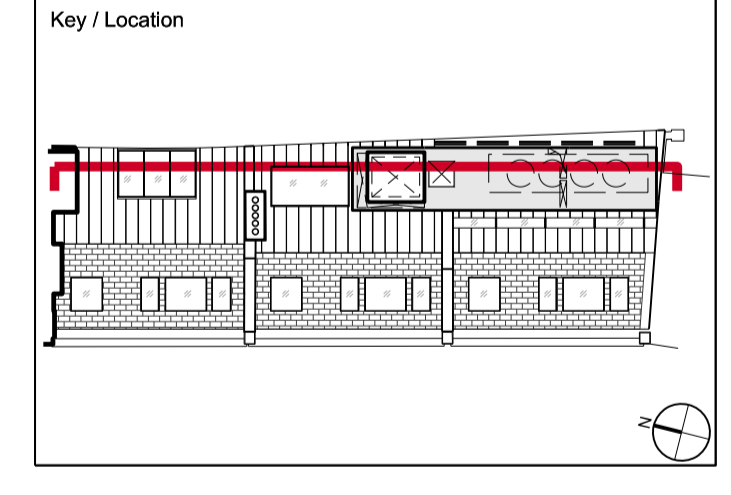

Robin Partington & Partners
 Castlewood
 35 New Oxford Street
 London
 WC1A 1DQ
 +44 20 7419 3500
 mail@rpplondon.com
 www.rpplondon.com

Client
VBC Real Estate 1 Ltd.


Project
9-13 Grape Street

Drawing Title
**General Arrangement
 Sections
 Proposed Section 1**

Scale	Drawn By	Issued By
1:50 @ A1 1:100 @ A3	RPP	RPP

Stage 2		
Project No.	Drawing No.	Revision
15077	A_PL_201	00

01 Proposed Section 1
1:50

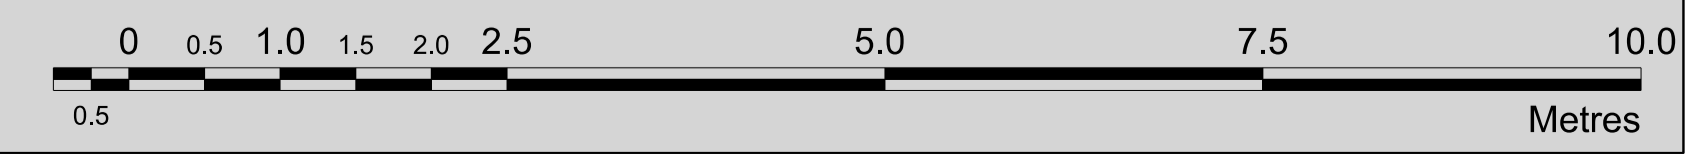


Disclaimer
Do not scale from this drawing.
Check all dimensions on site before fabrication or setting out.
This document is copyright and may not be reproduced without permission of the owner.

Notes

Key
- - - Existing Building Fabric to be Demolished

Rev	Notes	Date	Dwn	Iss
00	For Planning	24.03.16	RPP	RPP

Consultants
 Planning Consultant: GVA
 Cost Consultant: Paragon Building Consultants
 Structural Engineer: Fairhurst GGA
 M&E Engineer: Pinnacle ESP
 Sustainability Consultant: Scotch and Partners
 Daylight/Sunlight Rol: GIA
 Acoustic Consultant: Sandy Brown

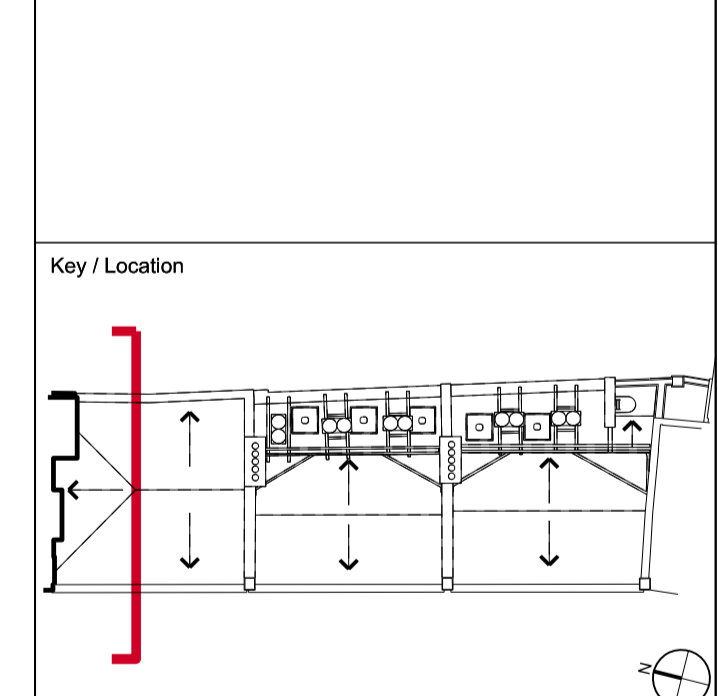

Robin Partington & Partners
 Castlewood
 35 New Oxford Street
 London
 WC1A 1DQ
 +44 20 7419 3500
 mail@rpplondon.com
 www.rpplondon.com

Client
VBC Real Estate 1 Ltd.

Project
9-13 Grape Street
 Drawing Title
 General Arrangement
 Sections
 Existing Section 02 Showing Demolition

Scale	Drawn By	Issued By
1:50 @ A1 1:100 @ A3	RPP	RPP

Stage 2

Project No.	Drawing No.	Revision
15077	A_PL_202	00



01 Existing Section 02 Showing Demolition
1:50



Disclaimer
Do not scale from this drawing.
Check all dimensions on site before fabrication or setting out.
This document is copyright and may not be reproduced without permission of the owner.


Notes

Key

00	For Planning	24.03.16	RPP	RPP
Rev	Notes	Date	Dwn	Iss

Consultants
 Planning Consultant: GVA
 Cost Consultant: Paragon Building Consultants
 Structural Engineer: Fairhurst GGA
 M&E Engineer: Pinnacle ESP
 Sustainability Consultant: Scotch and Partners
 Daylight/Sunlight Rot.: GIA
 Acoustic Consultant: Sandy Brown

Key / Location

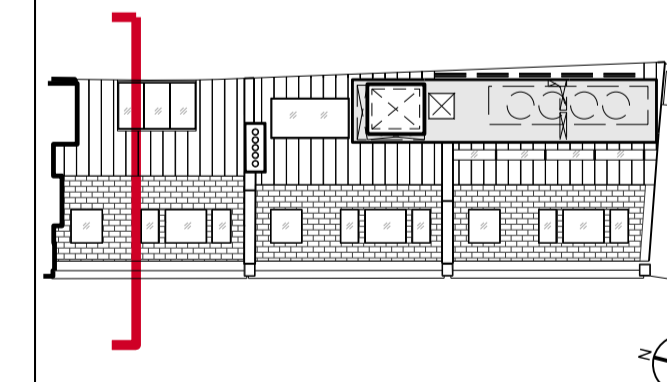

Robin Partington & Partners
 Castlewood
 35 New Oxford Street
 London
 WC1A 1DQ
 +44 20 7419 3500
 mail@rpplondon.com
 www.rpplondon.com

Client
VBC Real Estate 1 Ltd.


Project
9-13 Grape Street

Drawing Title
 General Arrangement
 Sections
 Proposed Section 02

Scale	Drawn By	Issued By
1:50 @ A1 1:100 @ A3	RPP	RPP

Stage 2

Project No.	Drawing No.	Revision
15077	A_PL_203	00

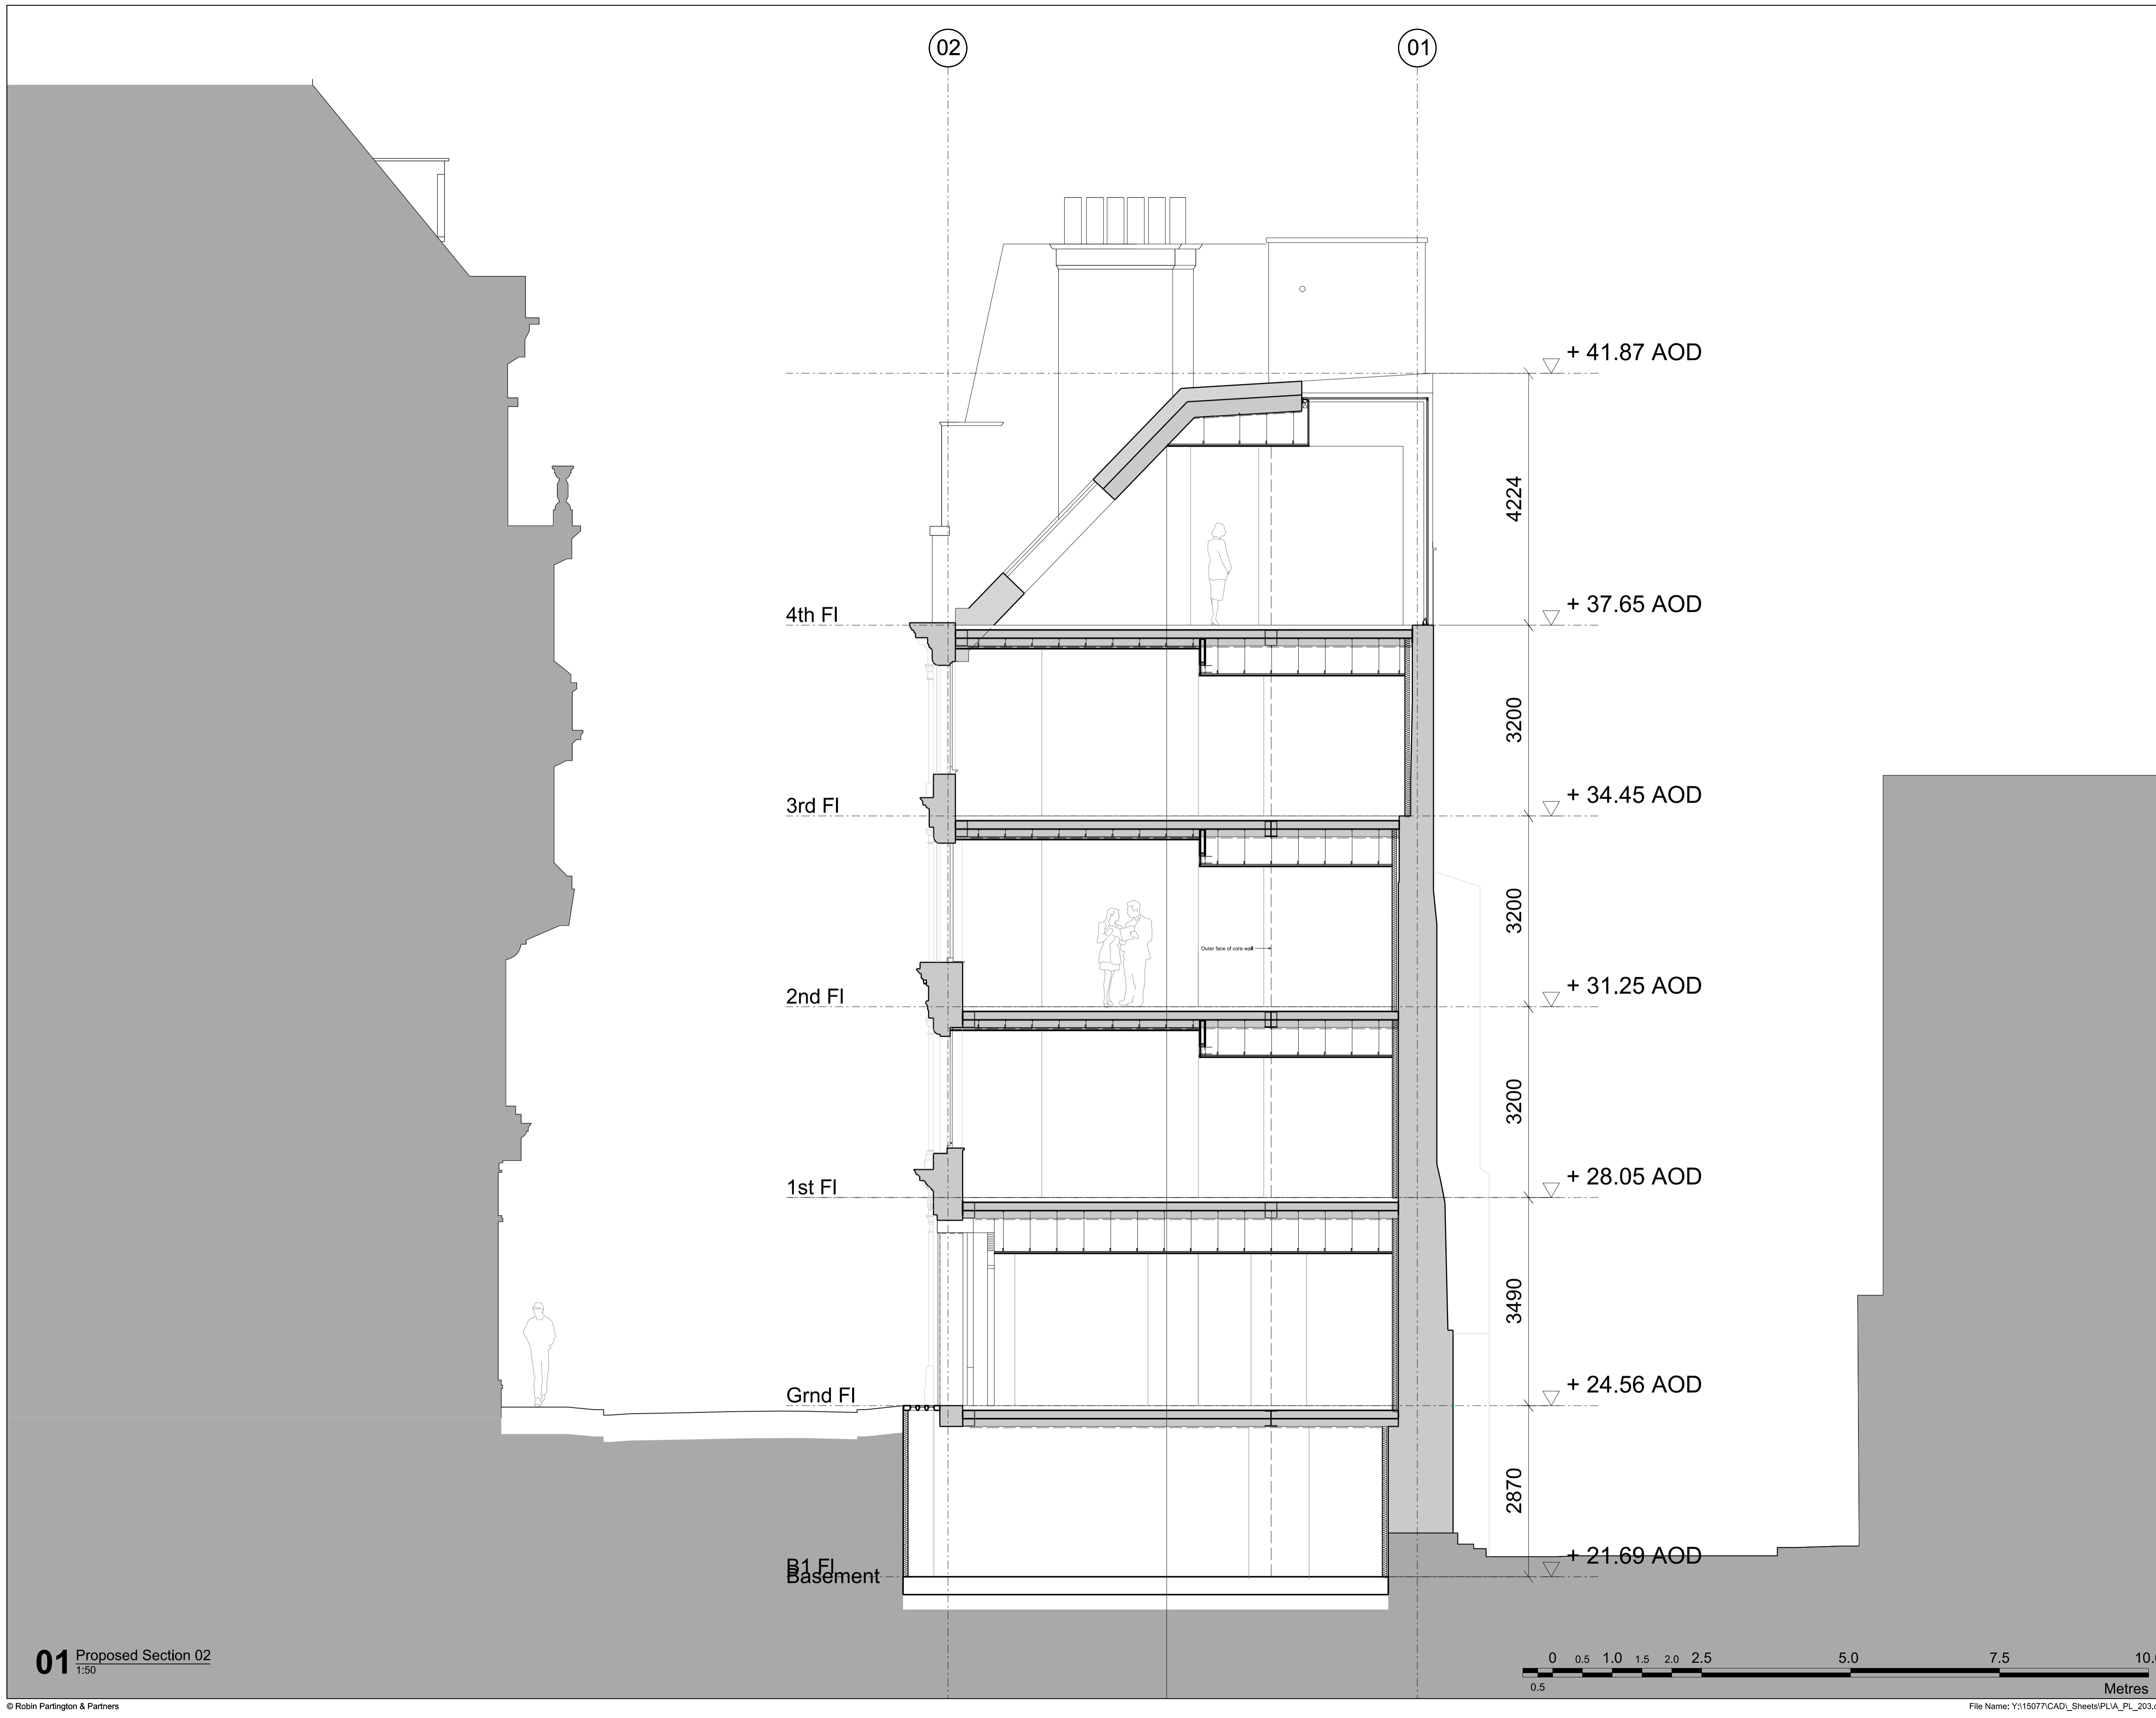



02 01

+ 41.87 AOD
 4224
 + 37.65 AOD
 4th Fl
 3200
 + 34.45 AOD
 3rd Fl
 3200
 + 31.25 AOD
 2nd Fl
 3200
 + 28.05 AOD
 1st Fl
 3490
 + 24.56 AOD
 Grnd Fl
 2870
 + 21.69 AOD
 B1 Fl Basement



02

01

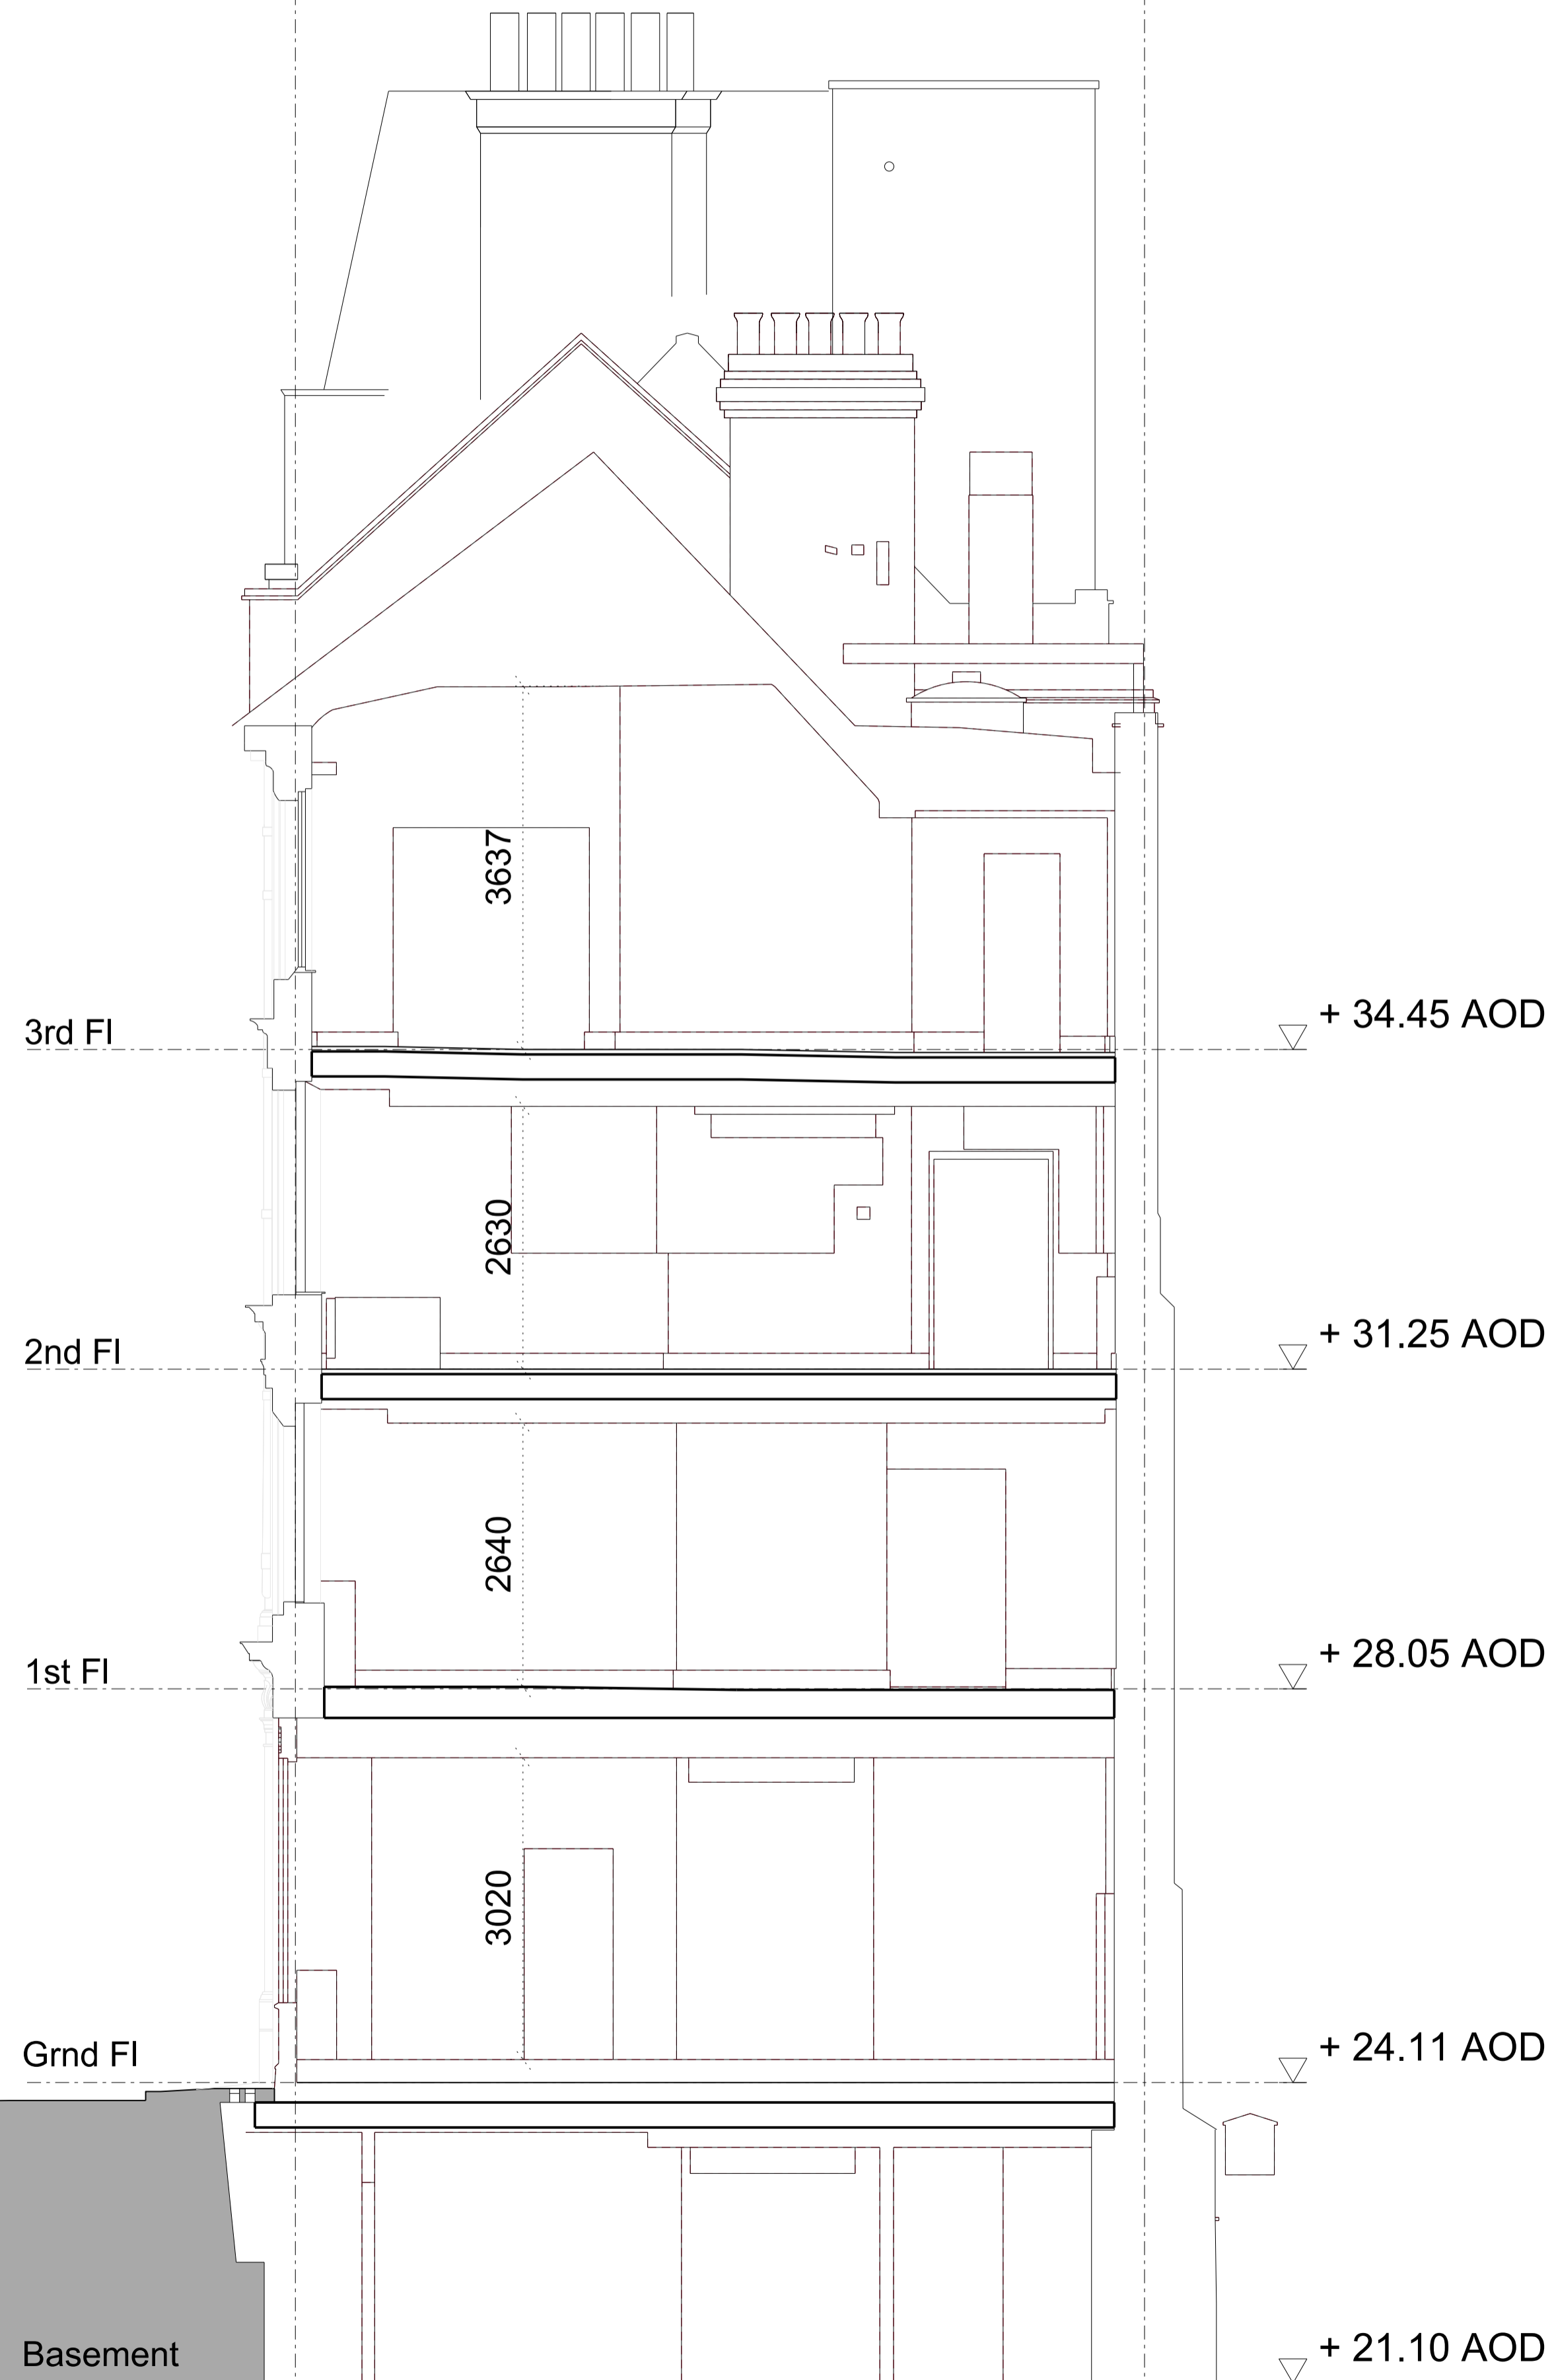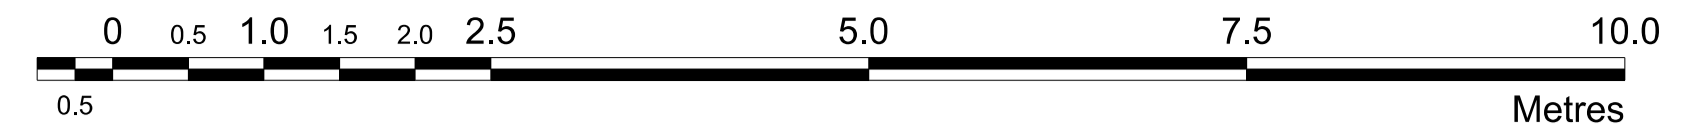


Disclaimer
Do not scale from this drawing. Check all dimensions on site before fabrication or setting out. This document is copyright and may not be reproduced without permission of the owner.

Notes

Key
- - - Existing Building Fabric to be Demolished

00	For Planning	24.03.16	RPP	RPP
Rev	Notes	Date	Dwn	Iss

Consultants
 Planning Consultant: GVA
 Cost Consultant: Paragon Building Consultants
 Structural Engineer: Fairhurst GGA
 M&E Engineer: Pinnacle ESP
 Sustainability Consultant: Scotch and Partners
 Daylight/Sunlight Rol.: GVA
 Acoustic Consultant: Sandy Brown

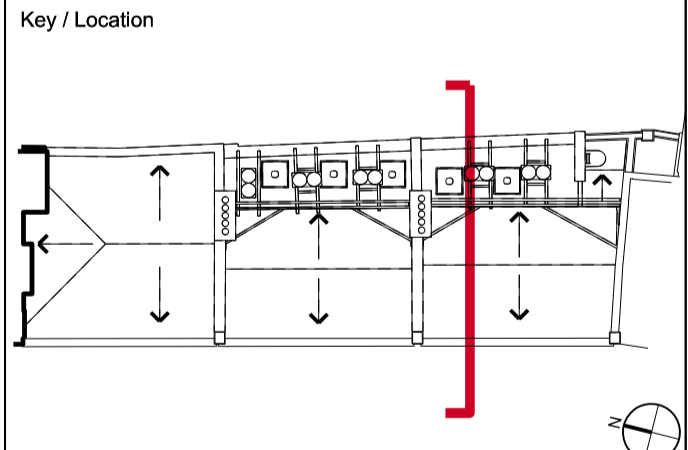

Robin Partington & Partners
 Castlewood
 35 New Oxford Street
 London
 WC1A 1DG
 +44 20 7419 3500
 mail@rplondon.com
 www.rplondon.com

Client
VBC Real Estate 1 Ltd.

Project
9-13 Grape Street

Drawing Title
General Arrangement
Sections
Existing Section 03 Showing Demolition

Scale	Drawn By	Issued By
1:50 @ A1 1:100 @ A3	RPP	RPP


Stage 2

Project No.	Drawing No.	Revision
15077	A_PL_204	00

01 Existing Section 03 Showing Demolition
1:50

02

01

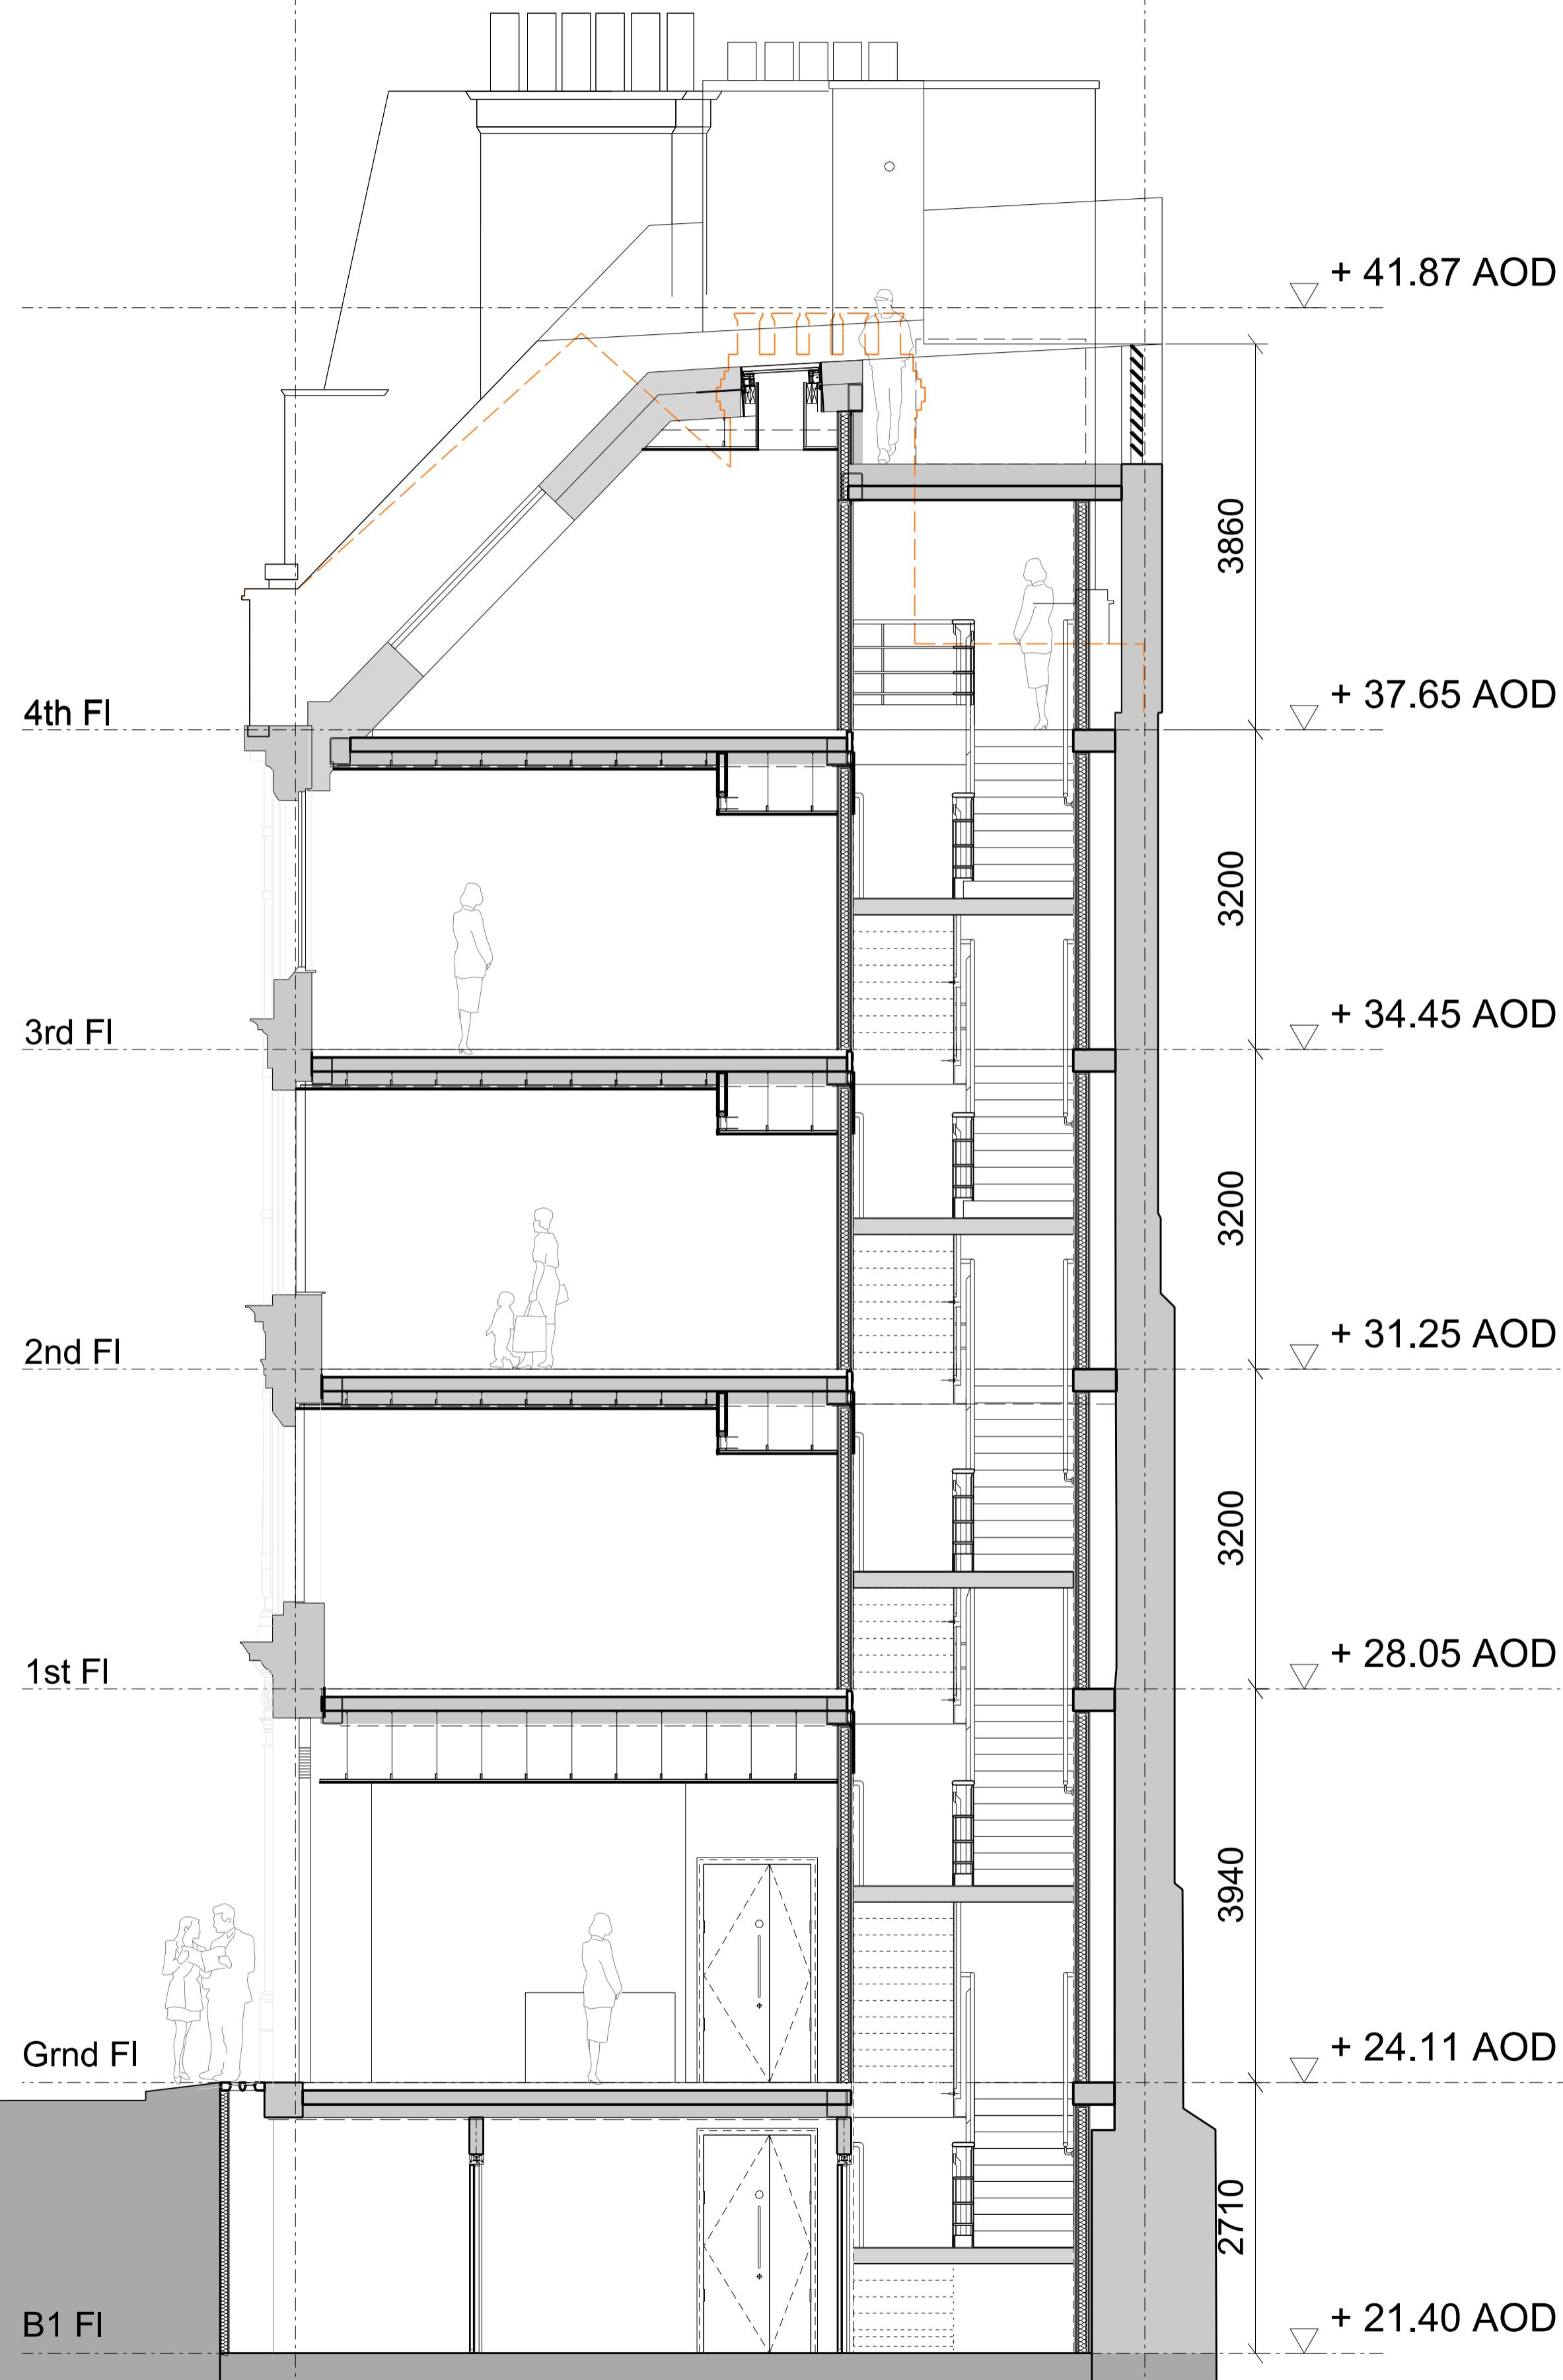

Disclaimer
Do not scale from this drawing.
Check all dimensions on site before fabrication or setting out.
This document is copyright and may not be reproduced without permission of the owner.

Notes


Key

Rev	Notes	Date	Dwn	Iss
00	For Planning	24.03.16	RPP	RPP

Consultants

Planning Consultant: GVA
Cost Consultant: Paragon Building Consultants
Structural Engineer: Fairhurst GGA
M&E Engineer: Pinnacle ESP
Sustainability Consultant: Scotch and Partners
Daylight/Sunlight Rot.: GIA
Acoustic Consultant: Sandy Brown

Key / Location

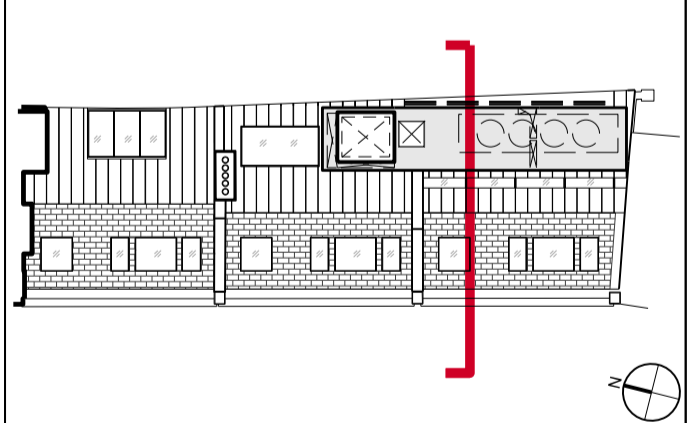

Robin Partington & Partners

Castletwood
35 New Oxford Street
London
WC1A 1DQ
+44 20 7419 3500
mail@rplondon.com
www.rplondon.com

Client
VBC Real Estate 1 Ltd.

Project
9-13 Grape Street

Drawing Title
General Arrangement
Sections
Proposed Section 03

Scale	Drawn By	Issued By
1:50 @ A1 1:100 @ A3	RPP	RPP


Stage 2

Project No.	Drawing No.	Revision
15077	A_PL_205	00

01 Proposed Section 03
1:50

02

01

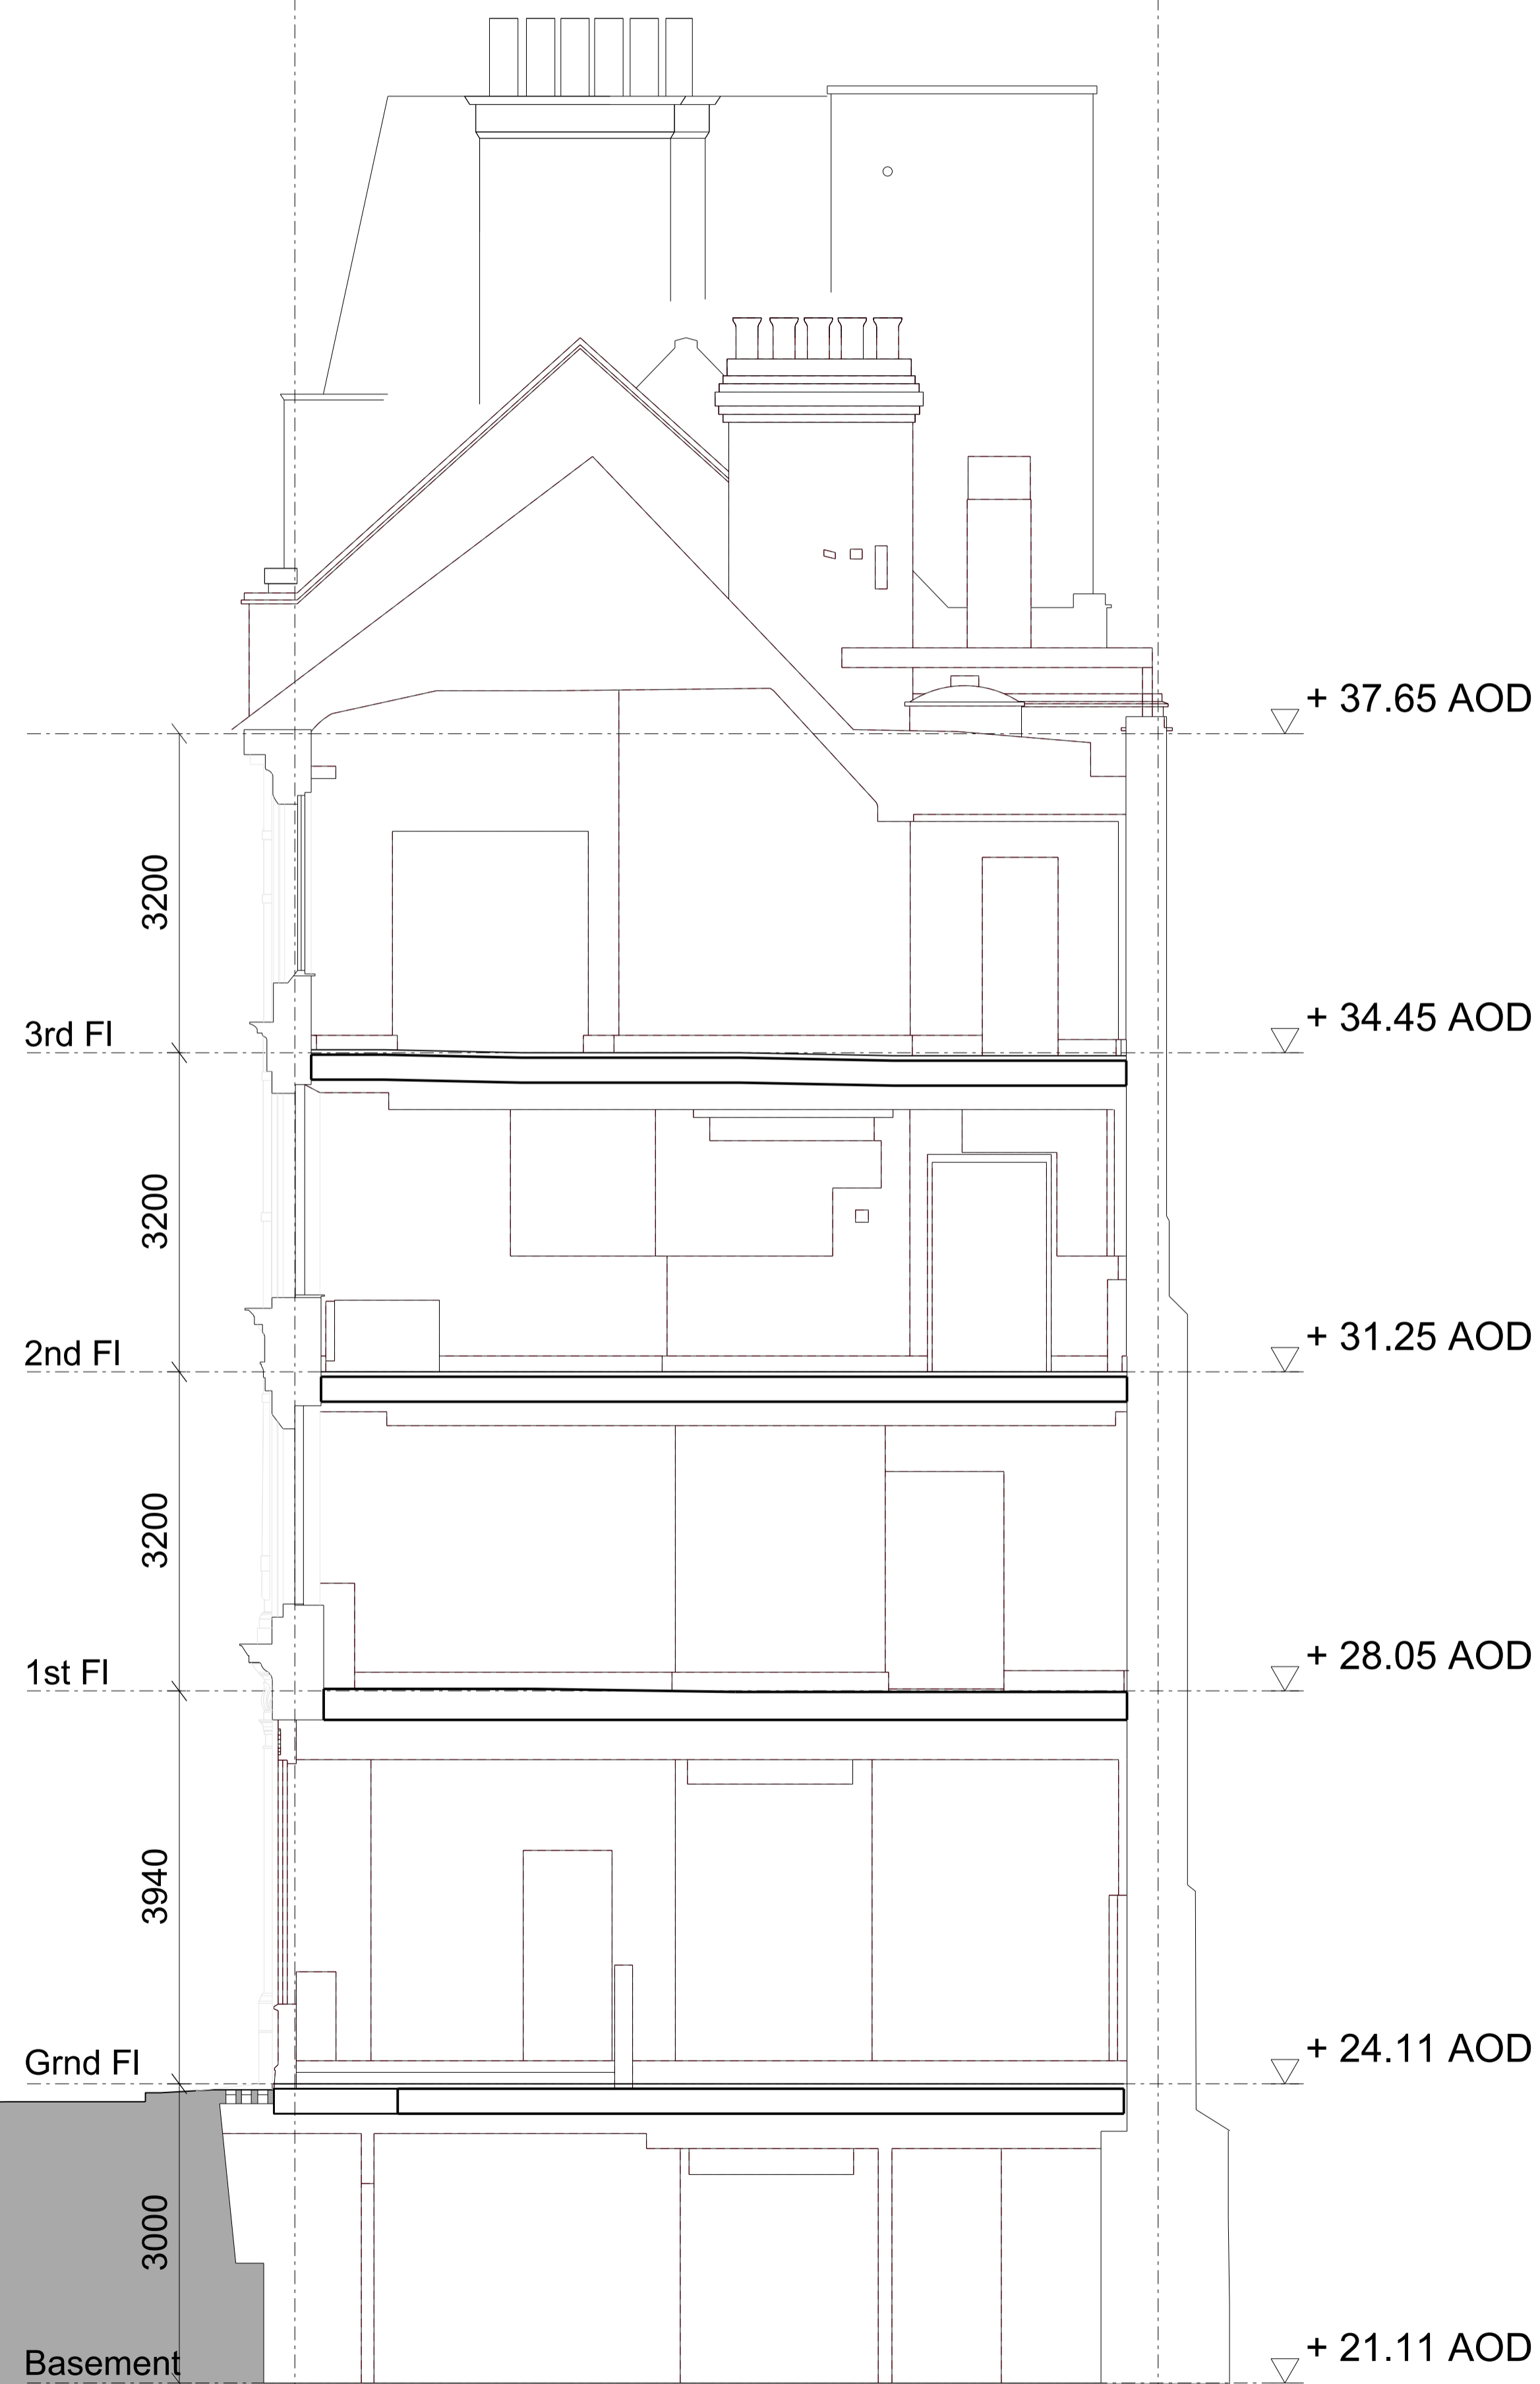


Disclaimer
Do not scale from this drawing.
Check all dimensions on site before fabrication or setting out.
This document is copyright and may not be reproduced without permission of the owner.

Notes

Key
- - - Existing Building Fabric to be Demolished

00	For Planning	24.03.16	RPP	RPP
Rev	Notes	Date	Dwn	Iss

Consultants
 Planning Consultant: GVA
 Cost Consultant: Paragon Building Consultants
 Structural Engineer: Fairhurst GGA
 M&E Engineer: Pinnacle ESP
 Sustainability Consultant: Scotch and Partners
 Daylight/Sunlight Rol.: GVA
 Acoustic Consultant: Sandy Brown

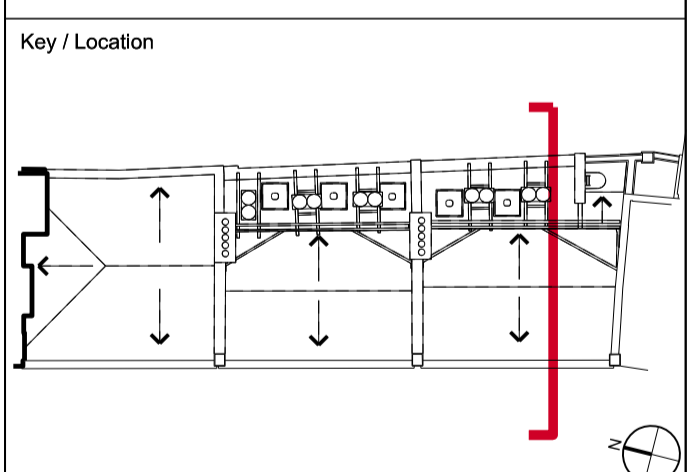

Robin Partington & Partners
 Castlewood
 35 New Oxford Street
 London
 WC1A 1DG
 +44 20 7419 3500
 mail@rplondon.com
 www.rplondon.com

Client
VBC Real Estate 1 Ltd.

Project
9-13 Grape Street
 Drawing Title
 General Arrangement
 Sections
 Existing Section 04 Showing Demolition

Scale	Drawn By	Issued By
1:50 @ A1 1:100 @ A3	RPP	RPP


Stage 2

Project No.	Drawing No.	Revision
15077	A_PL_206	00

01 Existing Section 04 Showing Demolition
1:50

02

01

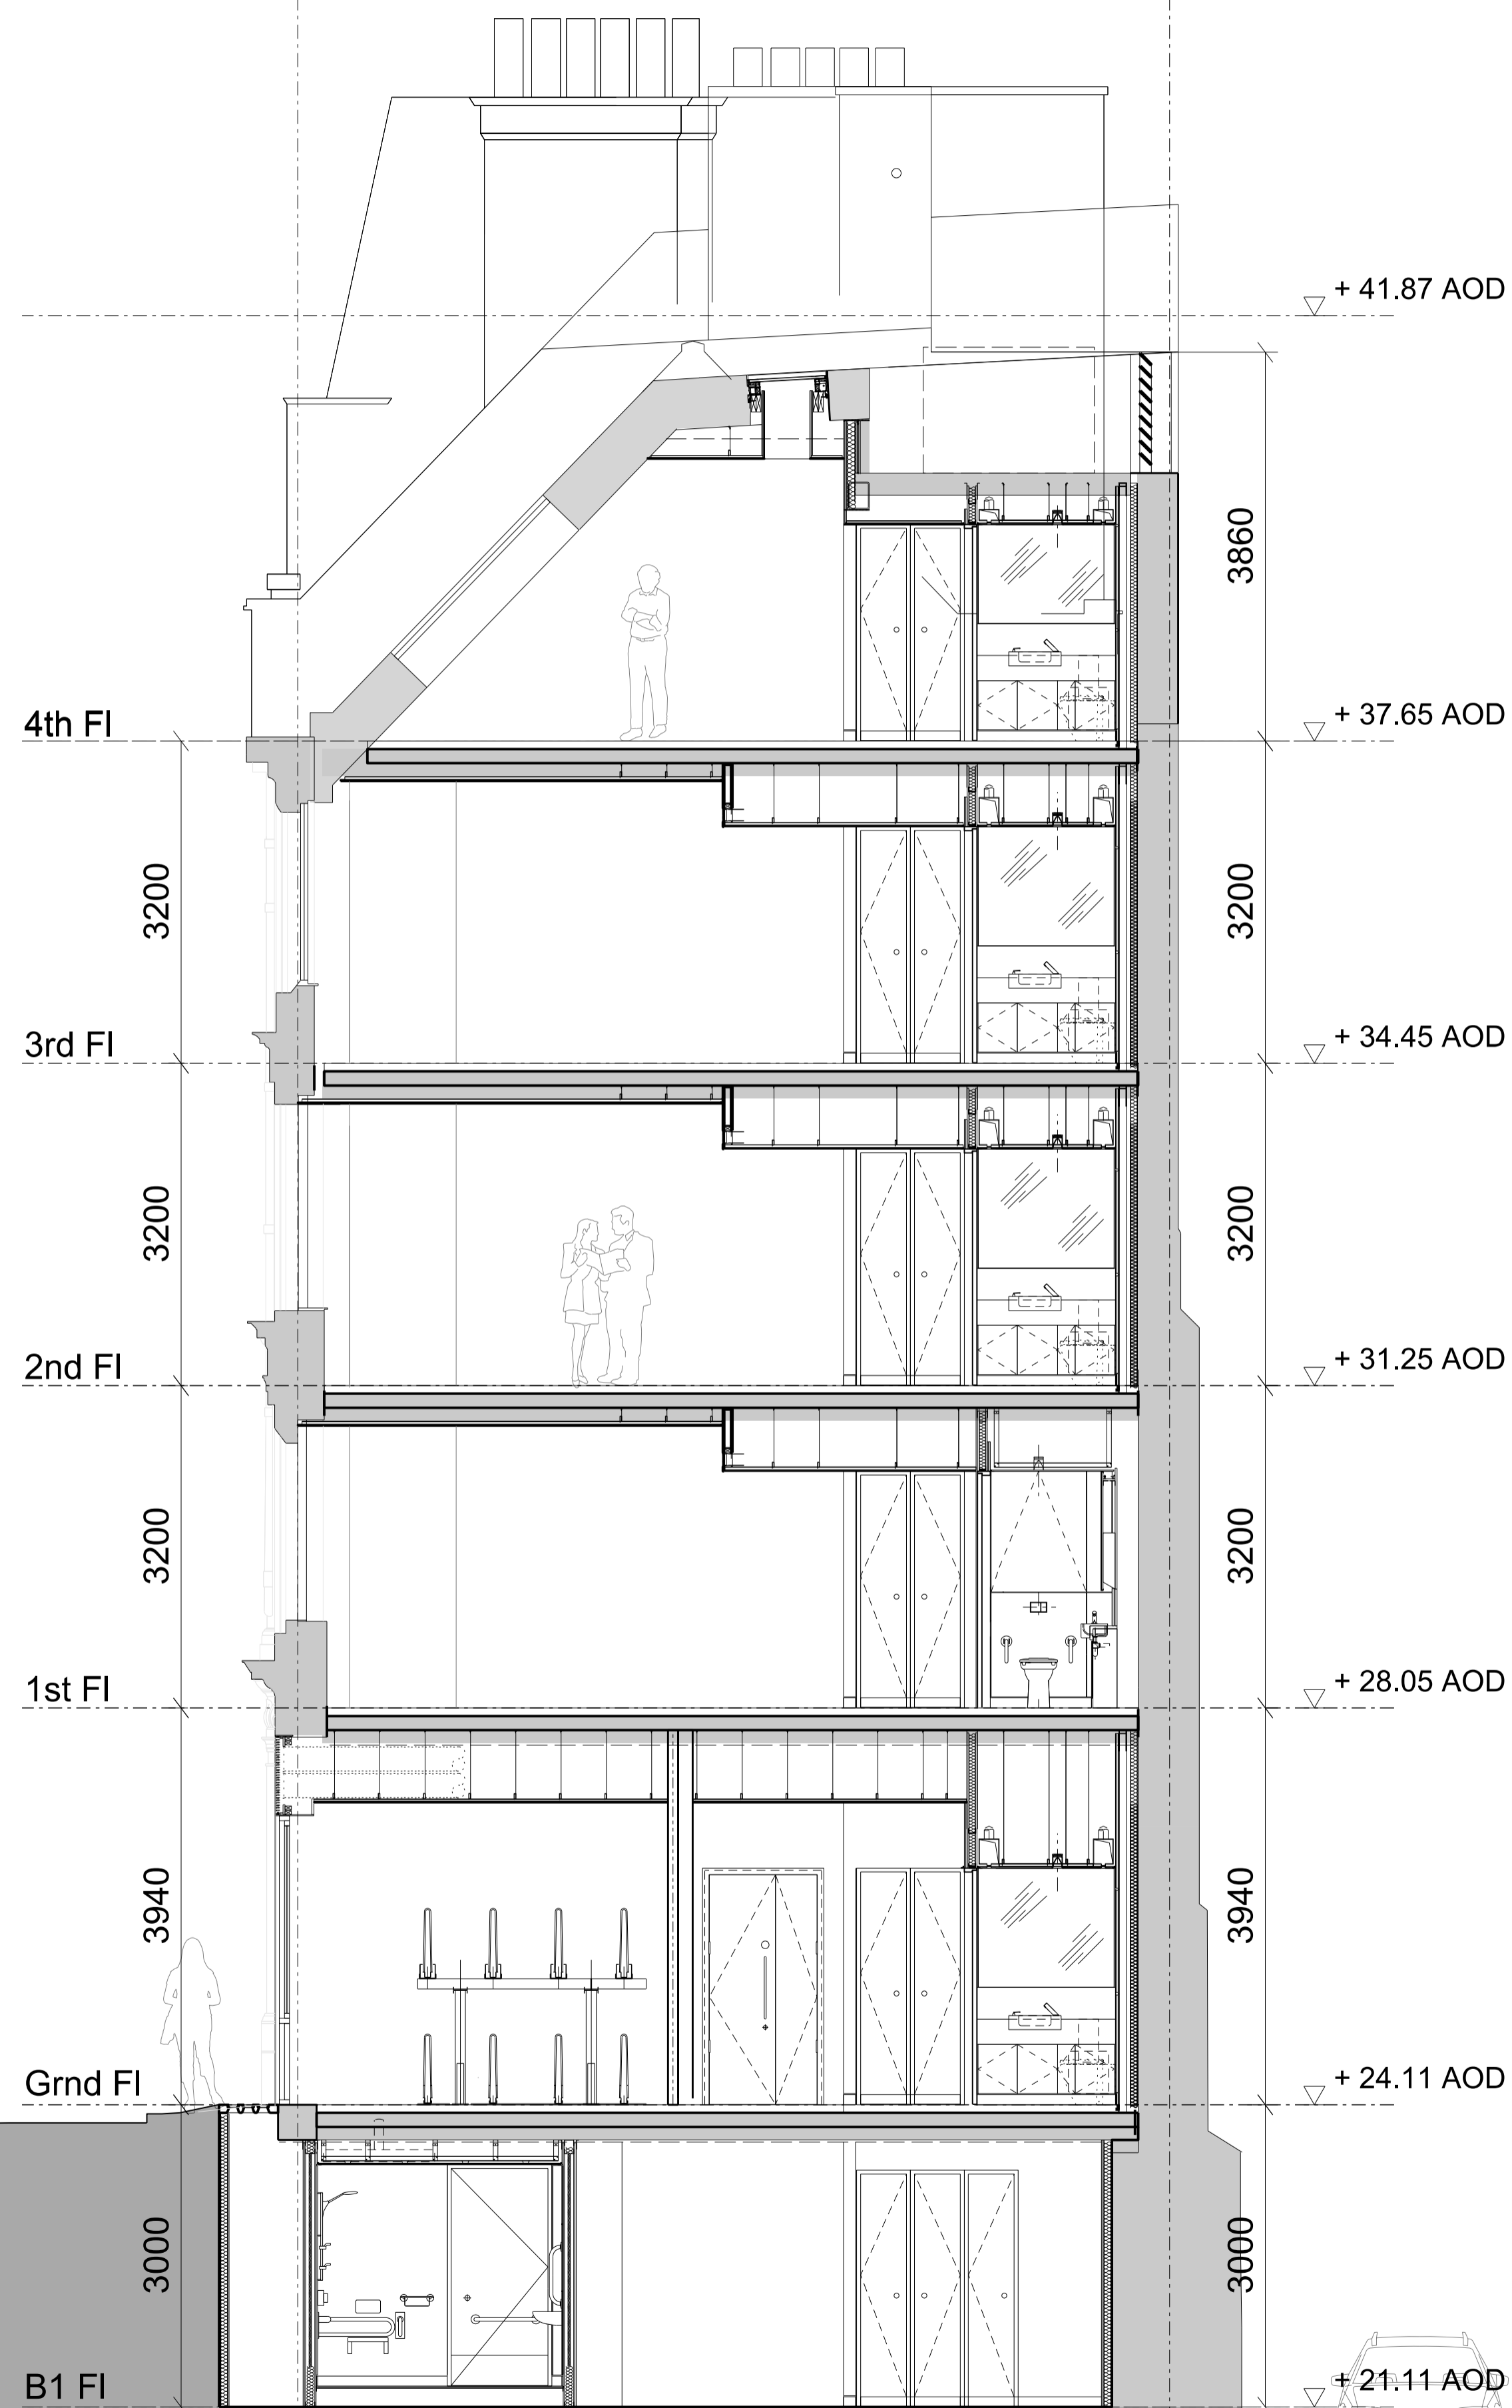


Disclaimer
Do not scale from this drawing.
Check all dimensions on site before fabrication or setting out.
This document is copyright and may not be reproduced without permission of the owner.

Notes

Key

Rev	Notes	Date	Drawn	Issued
00	For Planning	24.03.16	RPP	RPP

Consultants
 Planning Consultant: GVA
 Cost Consultant: Paragon Building Consultants
 Structural Engineer: Fairhurst GGA
 M&E Engineer: Pinnacle ESP
 Sustainability Consultant: Scotch and Partners
 Daylight/Sunlight Ref.: GIA
 Acoustic Consultant: Sandy Brown

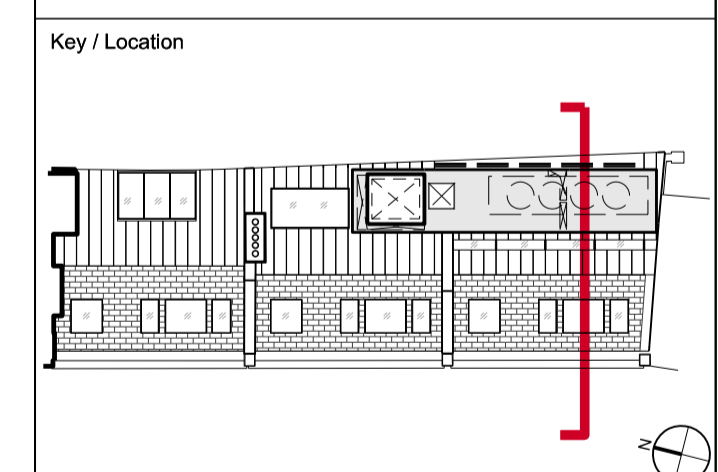

Robin Partington & Partners
 Castlewood
 35 New Oxford Street
 London
 WC1A 1DG
 +44 20 7419 3500
 mail@rplondon.com
 www.rplondon.com

Client
VBC Real Estate 1 Ltd.

Project
9-13 Grape Street

Drawing Title
**General Arrangement
 Sections
 Proposed Section 04**

Scale	Drawn By	Issued By
1:50 @ A1 1:100 @ A3	RPP	RPP

Stage 2

Project No.	Drawing No.	Revision
15077	A_PL_207	00



Disclaimer
Do not scale from this drawing.
Check all dimensions on site before fabrication or setting out.
This document is copyright and may not be reproduced without permission of the owner.


Notes

Key
- - - Existing Building Fabric to be Demolished

00	For Planning	24.03.16	RPP	RPP
Rev	Notes	Date	Dwn	Iss

Consultants
 Planning Consultant: GVA
 Cost Consultant: Paragon Building Consultants
 Structural Engineer: Fairhurst GGA
 M&E Engineer: Pinnacle ESP
 Sustainability Consultant: Scotch and Partners
 Daylight/Sunlight Rot.: GVA
 Acoustic Consultant: Sandy Brown

Key / Location

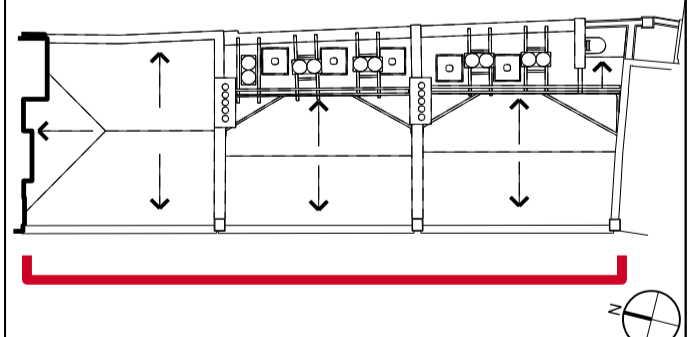

Robin Partington & Partners
 Castlewood
 35 New Oxford Street
 London
 WC1A 1DG
 +44 20 7419 3500
 mail@rpplondon.com
 www.rpplondon.com

Client
 VBC Real Estate 1 Ltd.

Project
 9-13 Grape Street
Drawing Title
 General Arrangement
 Elevations
 Existing West Elevation (Grape Street)

Scale	Drawn By	Issued By
1:50 @ A1 1:100 @ A3	RPP	RPP

Stage 2		
Project No.	Drawing No.	Revision
15077	A_PL_300	00

01 Existing West Elevation (Grape Street) Showing Demolition
 1:50





Disclaimer
Do not scale from this drawing.
Check all dimensions on site before fabrication or setting out.
This document is copyright and may not be reproduced without permission of the owner.


Notes

Key

Rev	Notes	Date	Dwn	Iss
00	For Planning	24.03.16	RPP	RPP

Consultants
 Planning Consultant: GVA
 Cost Consultant: Paragon Building Consultants
 Structural Engineer: Fairhurst GGA
 M&E Engineer: Pinnacle ESP
 Sustainability Consultant: Scotch and Partners
 Daylight/Sunlight Rol.: GVA
 Acoustic Consultant: Sandy Brown

Key / Location

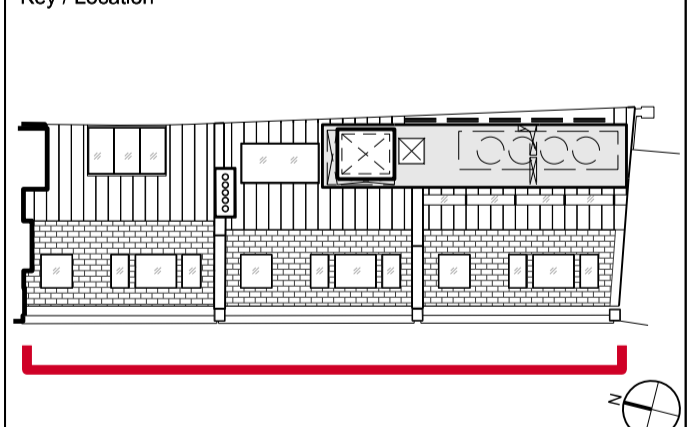



Robin Partington & Partners
 Castlewood
 35 New Oxford Street
 London
 WC1A 1DG
 +44 20 7419 3500
 mail@rpplondon.com
 www.rpplondon.com

Client
VBC Real Estate 1 Ltd.

Project 9-13 Grape Street			
Drawing Title General Arrangement Elevations Proposed West Elevation (Grape Street)			
Scale	Drawn By	Drawn By	Issued By
1:50 @ A1	1:100 @ A3	RPP	RPP
Stage 2			
Project No.	Drawing No.	Revision	
15077	A_PL_301	00	

01 Proposed West Elevation (Grape Street)
1:50

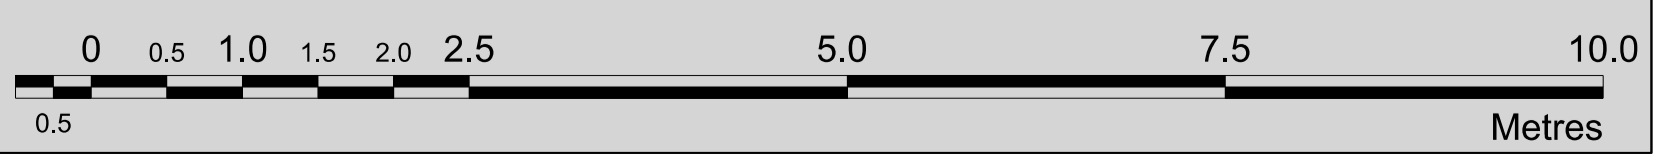

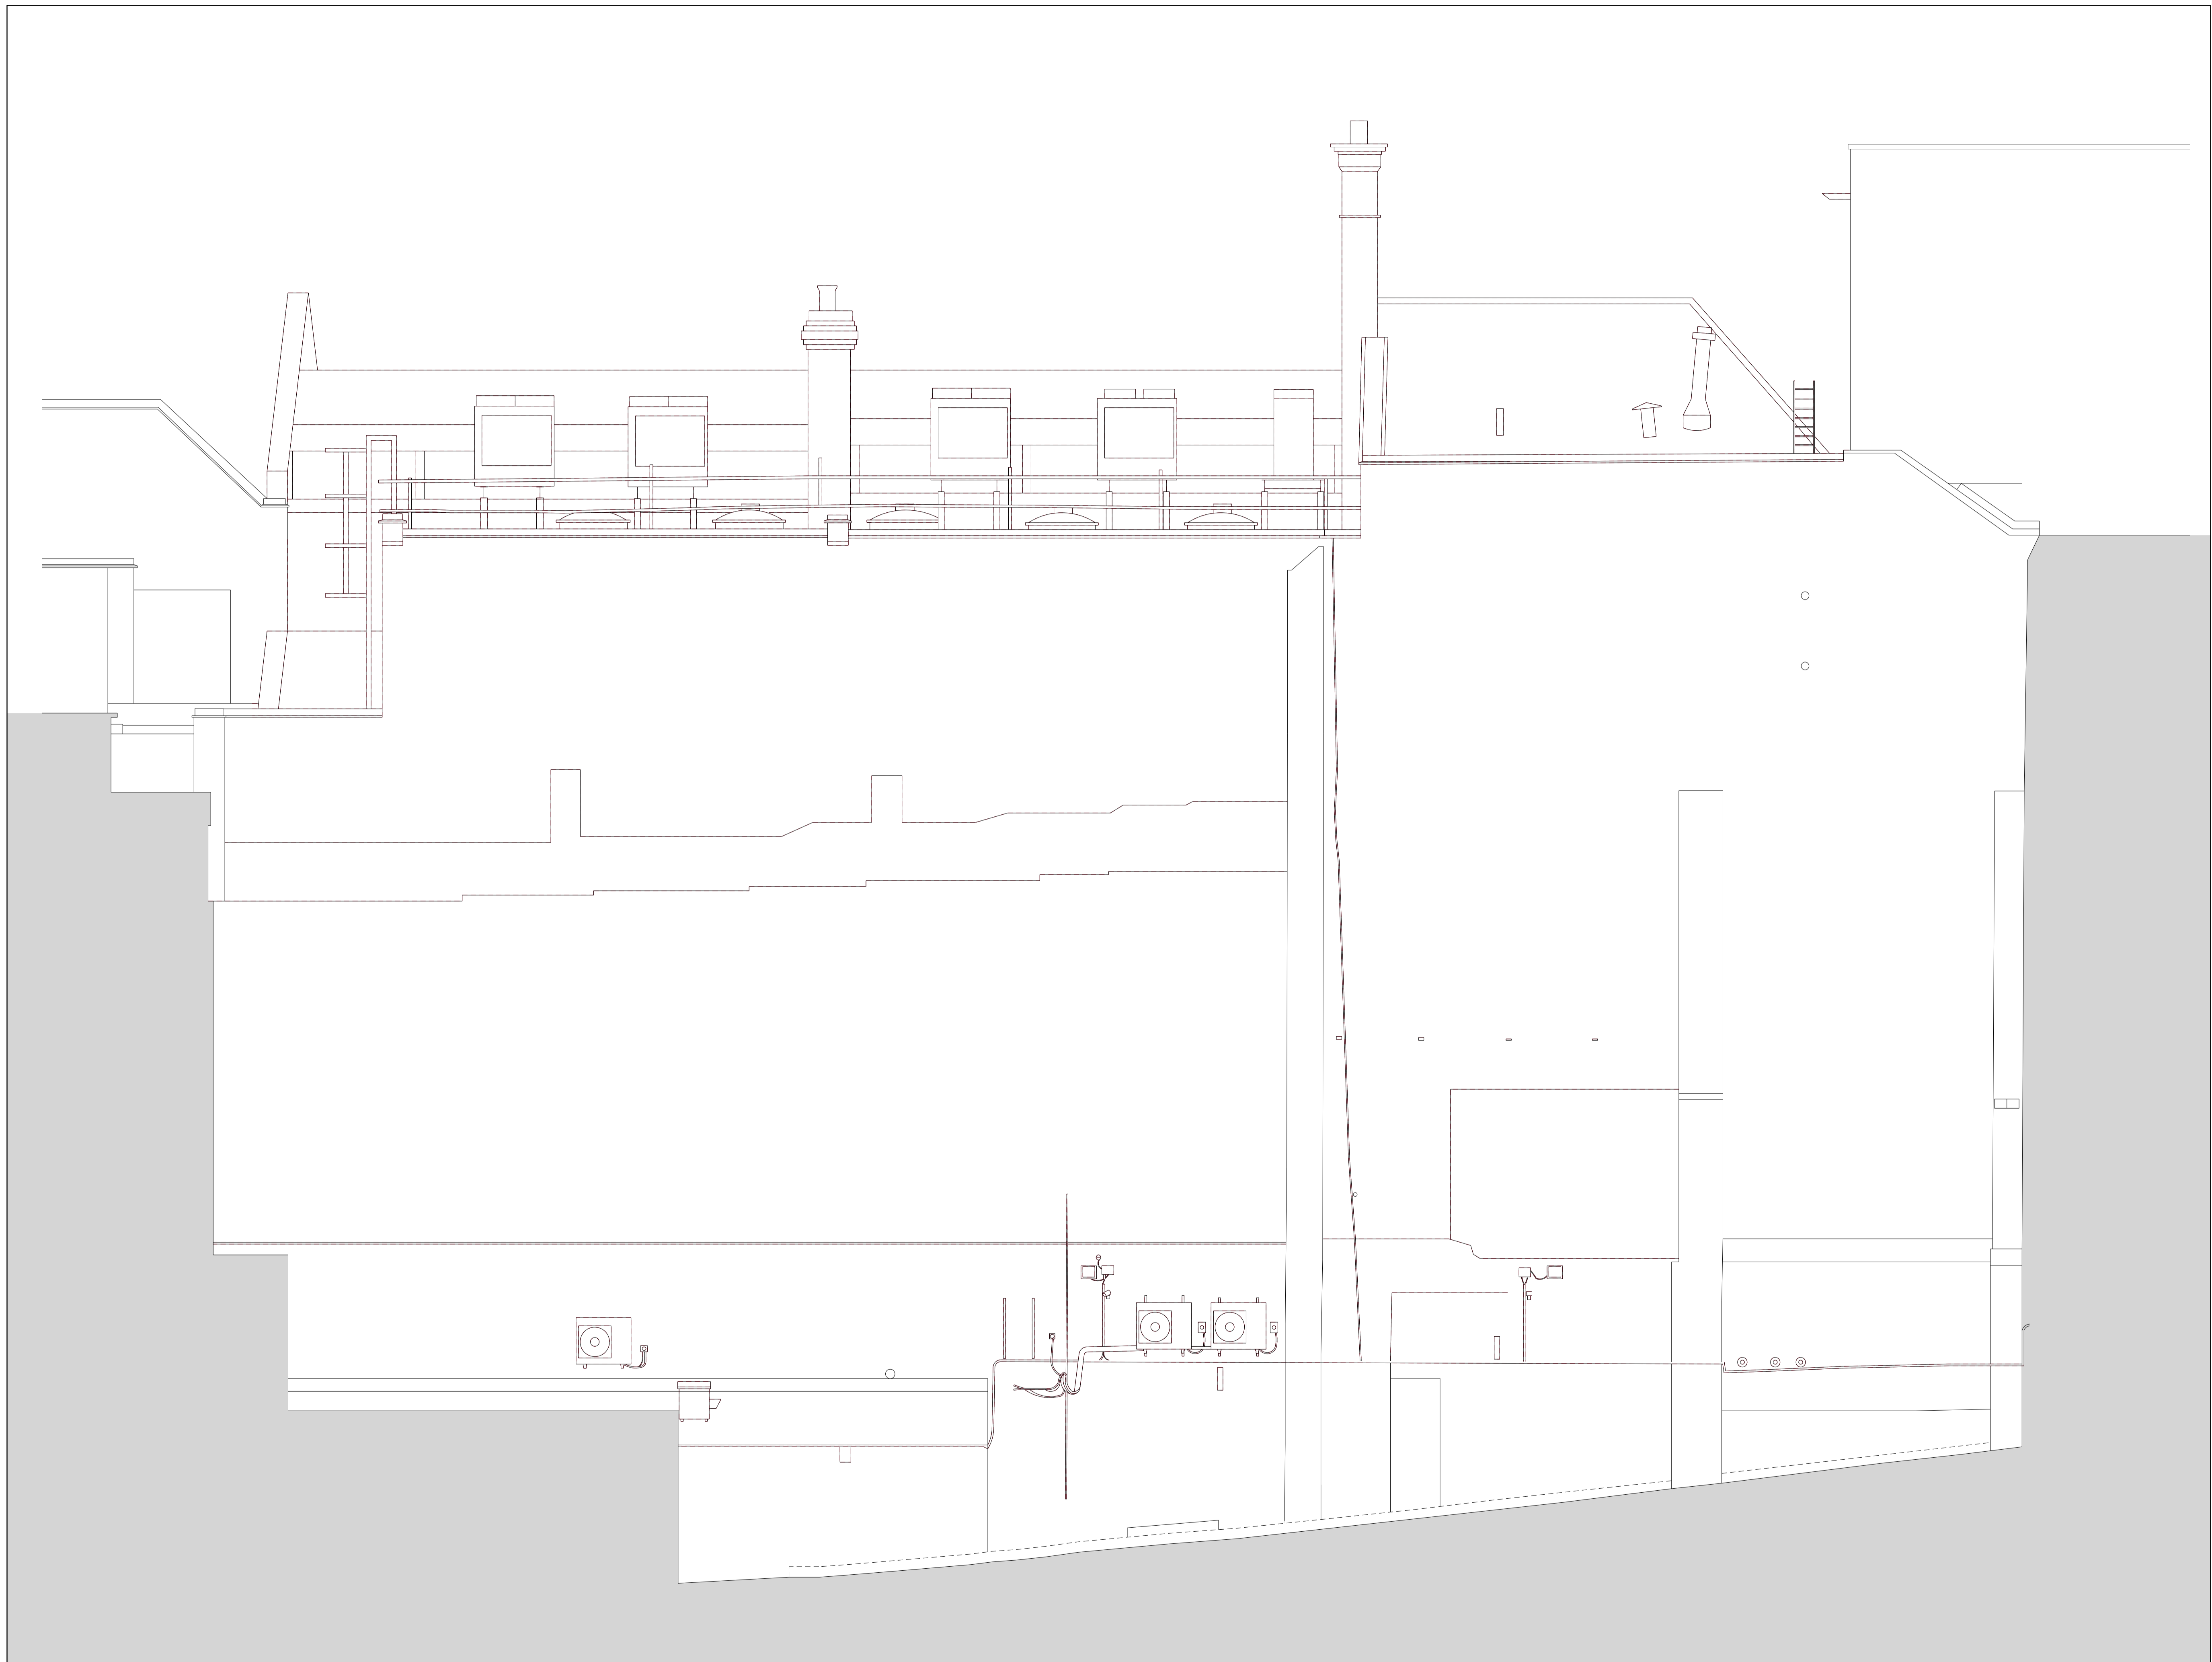


Disclaimer
Do not scale from this drawing.
Check all dimensions on site before fabrication or setting out.
This document is copyright and may not be reproduced without permission of the owner.

Notes

Key
- - - Existing Building Fabric to be Demolished

Rev	Notes	Date	Dwn	Iss
00	For Planning	24.03.16	RPP	RPP

Consultants
 Planning Consultant: GVA
 Cost Consultant: Paragon Building Consultants
 Structural Engineer: Fairhurst GGA
 M&E Engineer: Pinnacle ESP
 Sustainability Consultant: Scotch and Partners
 Daylight/Sunlight Rol: GIA
 Acoustic Consultant: Sandy Brown

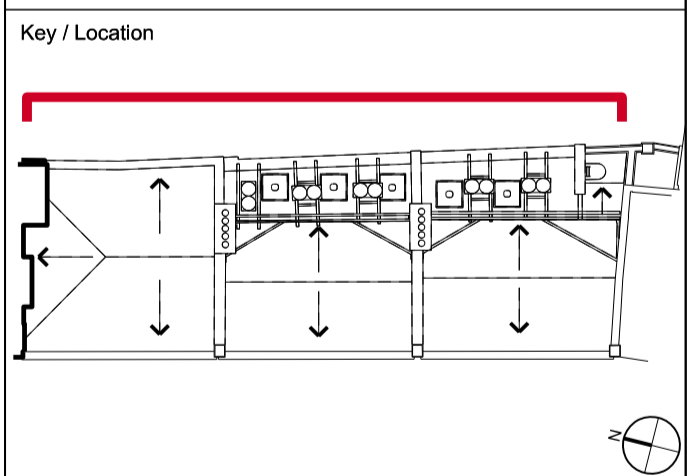

Robin Partington & Partners
 Castlewood
 35 New Oxford Street
 London
 WC1A 1DG
 +44 20 7419 3500
 mail@rpplondon.com
 www.rpplondon.com


Client
 VBC Real Estate 1 Ltd.


Project
 9-13 Grape Street
Drawing Title
 General Arrangement
 Elevations
 Existing East Elevation (West Central Street)

Scale	Drawn By	Issued By
1:50 @ A1 1:100 @ A3	RPP	RPP


Stage 2		
Project No.	Drawing No.	Revision
15077	A_PL_302	00

01 Existing East Elevation (West Central Street) Showing Demolition
 1:50

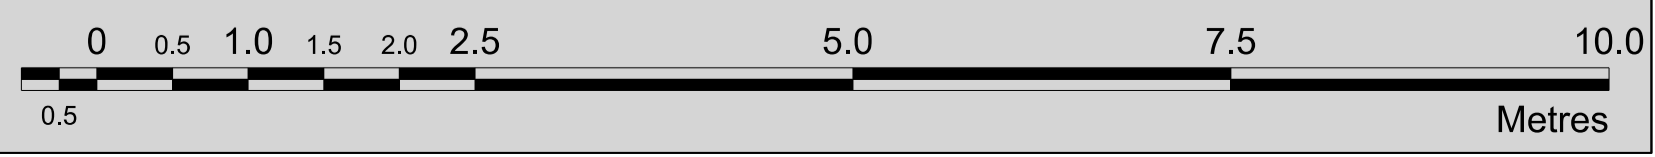

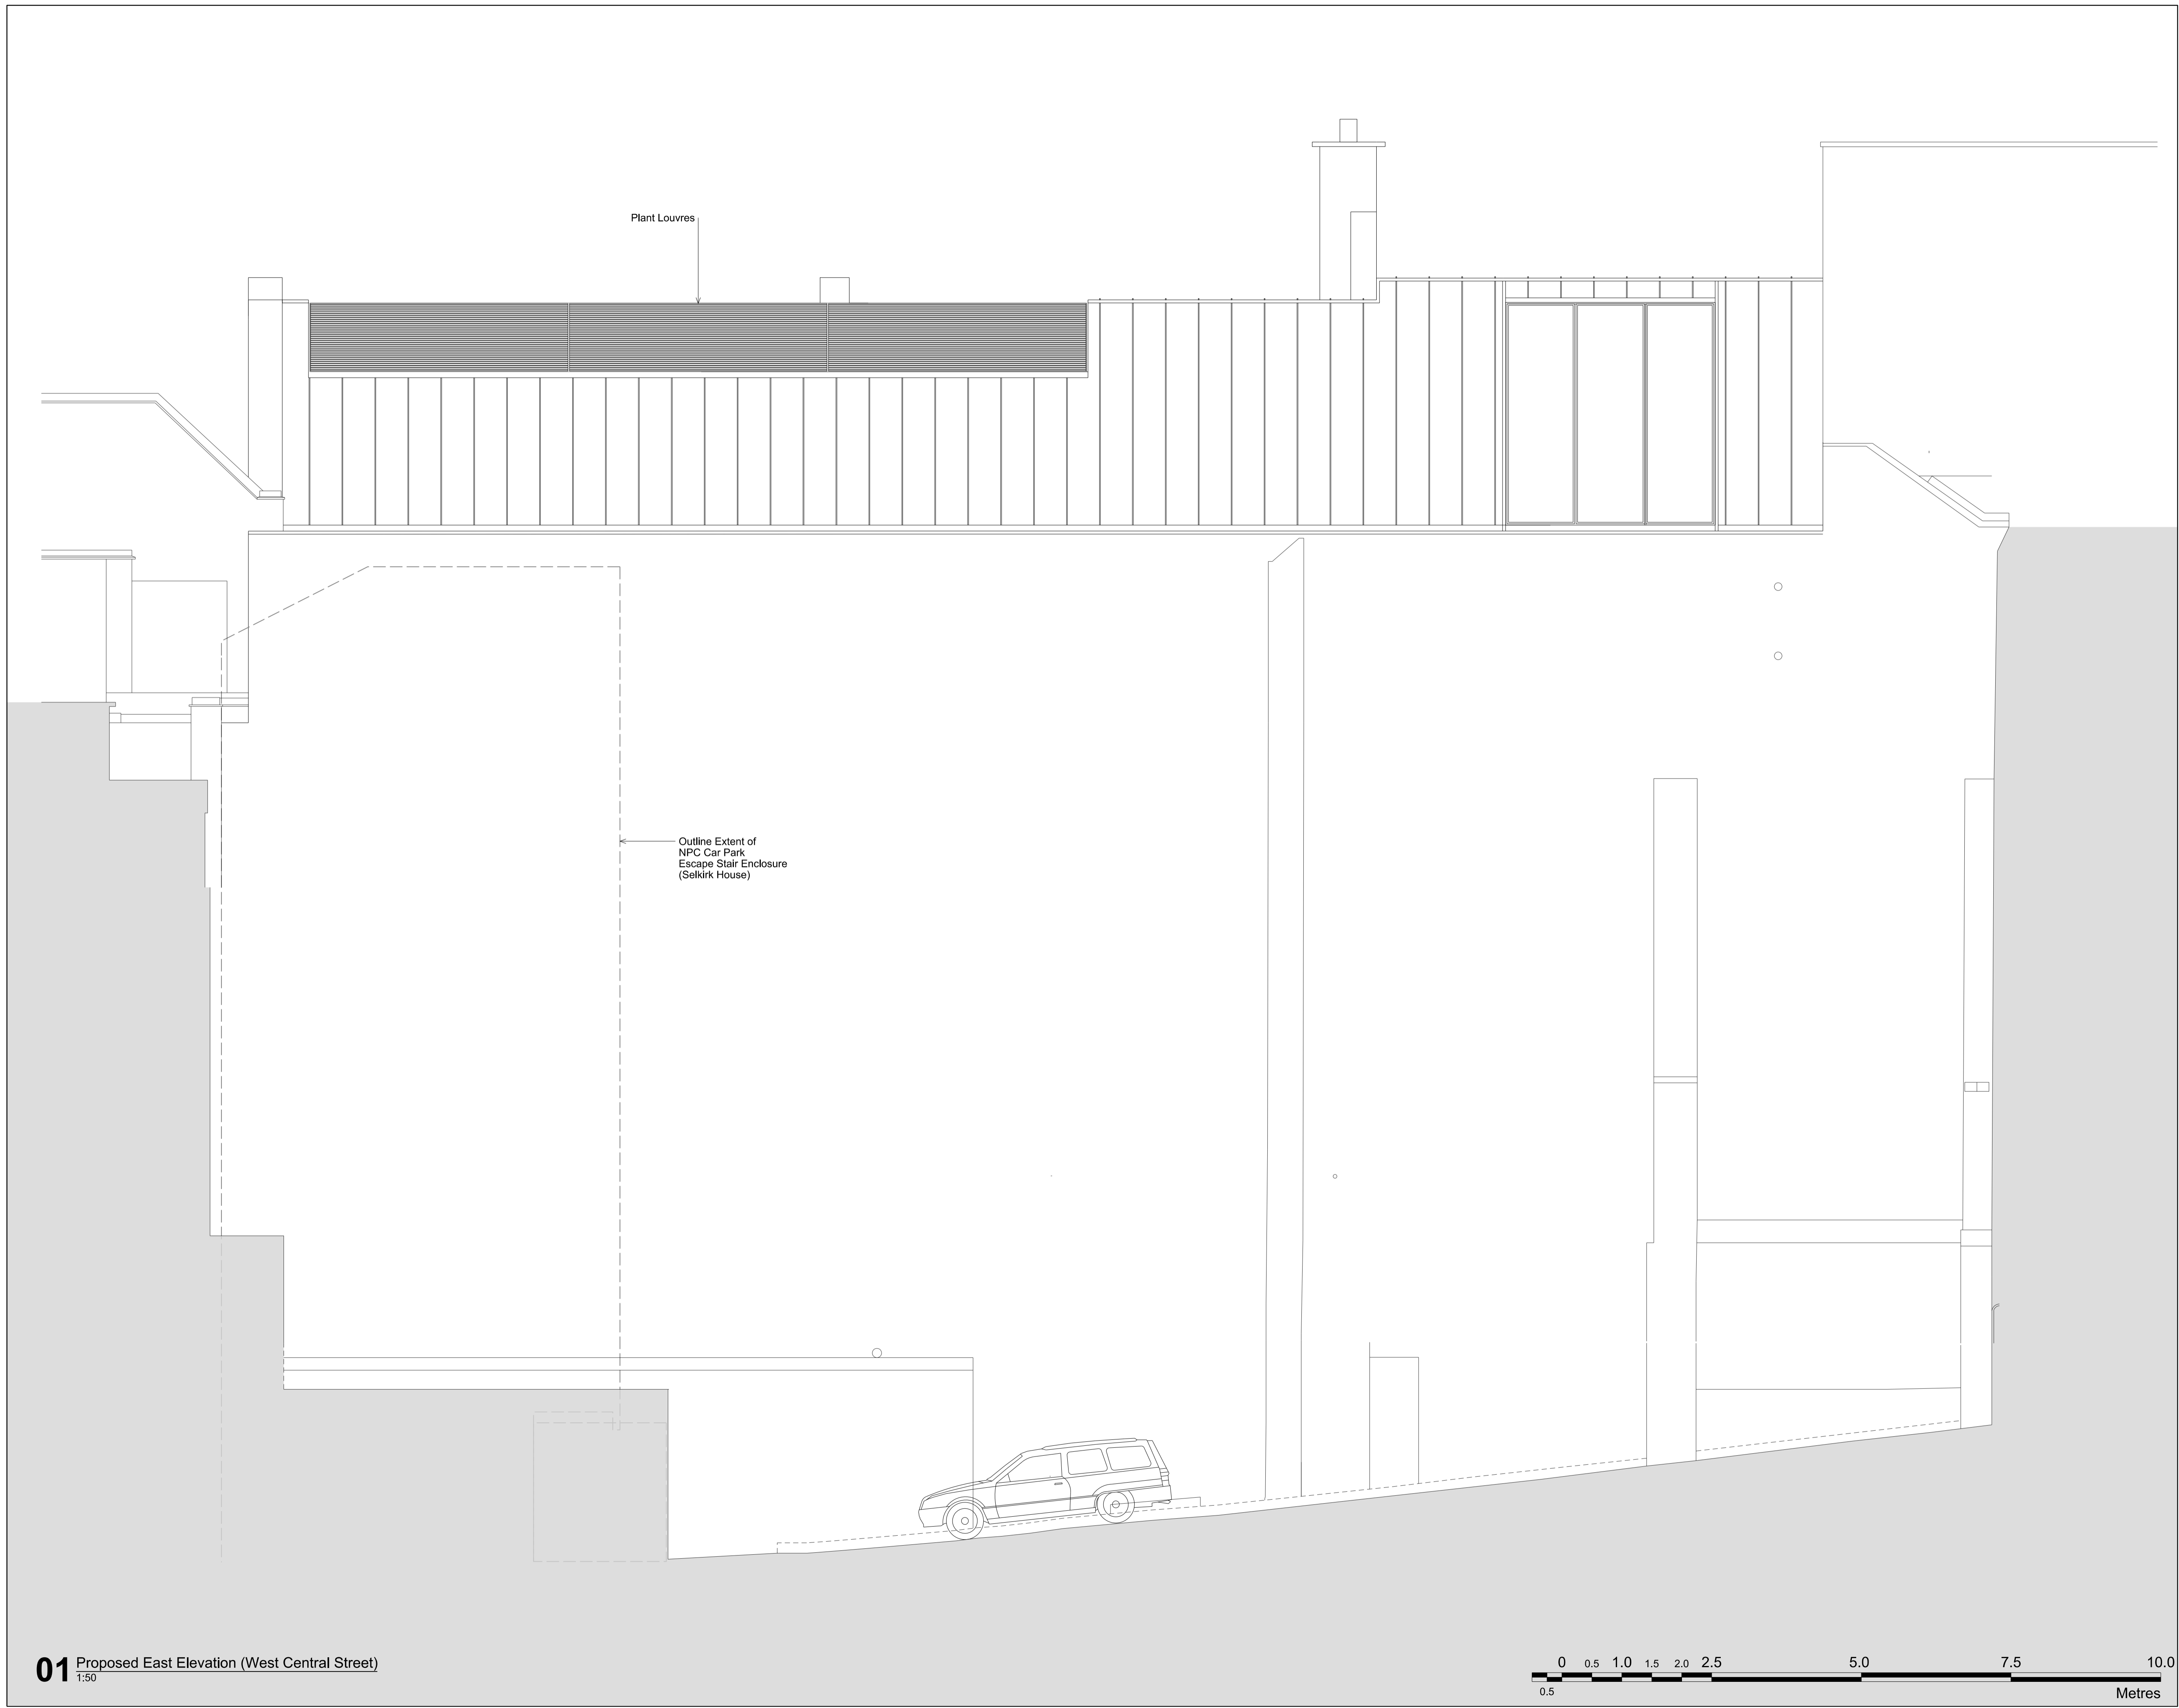

01 Proposed East Elevation (West Central Street)
1:50

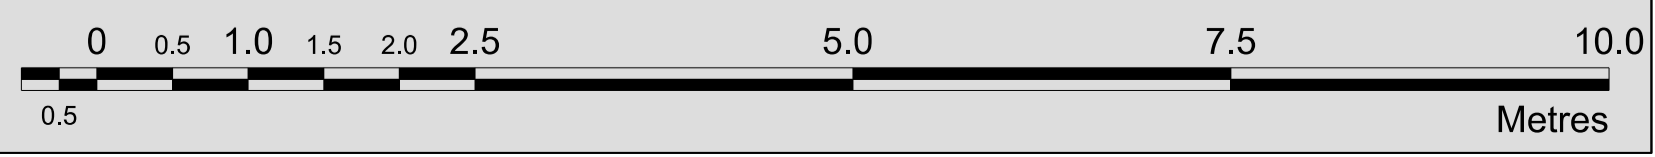

Disclaimer
Do not scale from this drawing.
Check all dimensions on site before fabrication or setting out.
This document is copyright and may not be reproduced without permission of the owner.

Notes


Key

Rev	Notes	Date	Dwn	Iss
00	For Planning	24.03.16	RPP	RPP

Consultants

Planning Consultant: GVA
 Cost Consultant: Paragon Building Consultants
 Structural Engineer: Fairhurst GGA
 M&E Engineer: Pinnacle ESP
 Sustainability Consultant: Scotch and Partners
 Daylight/Sunlight Rol: GIA
 Acoustic Consultant: Sandy Brown

Key / Location

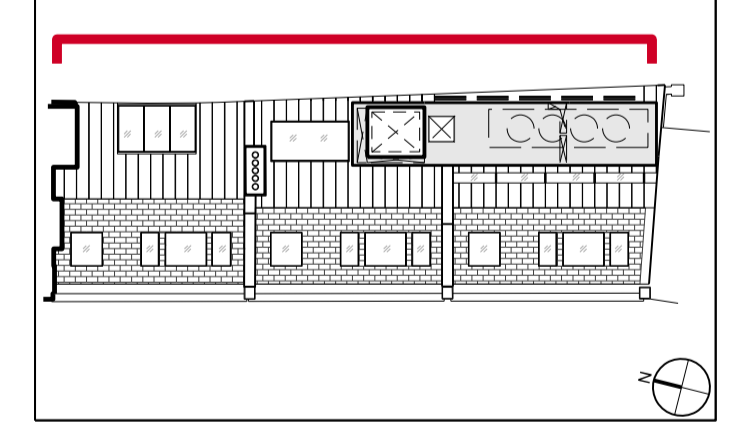

Robin Partington & Partners

Castlewood
 35 New Oxford Street
 London
 WC1A 1DG
 +44 20 7419 3500
 mail@rplondon.com
 www.rplondon.com

Client
VBC Real Estate 1 Ltd.

Project
9-13 Grape Street

Drawing Title
General Arrangement
Elevation
Proposed East Elevation (West Central Street)

Scale	Drawn By	Issued By
1:50 @ A1 1:100 @ A3	RPP	RPP

Stage 2		
Project No.	Drawing No.	Revision
15077	A_PL_303	00



Disclaimer
Do not scale from this drawing.
Check all dimensions on site before fabrication or setting out.
This document is copyright and may not be reproduced without permission of the owner.


Notes

Key

Rev	Notes	Date	Dwn	Iss
00	For Planning	24.03.16	RPP	RPP

Consultants
 Planning Consultant: GVA
 Cost Consultant: Paragon Building Consultants
 Structural Engineer: Fairhurst GGA
 M&E Engineer: Pinnacle ESP
 Sustainability Consultant: Scotch and Partners
 Daylight/Sunlight Rol.: GVA
 Acoustic Consultant: Sandy Brown

Key / Location

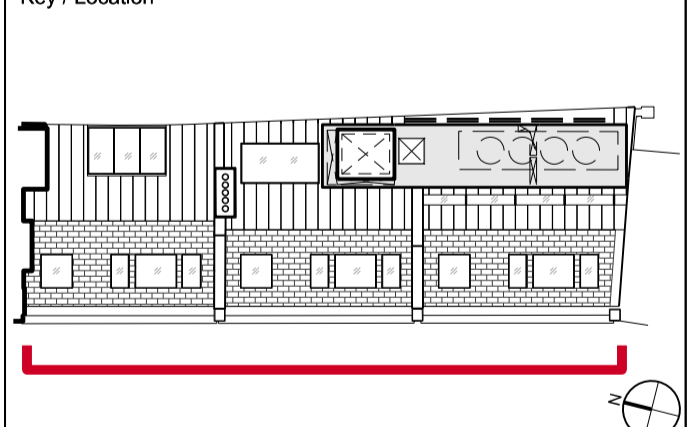

Robin Partington & Partners
 Castlewood
 35 New Oxford Street
 London
 WC1A 1DG
 +44 20 7419 3500
 mail@rpplondon.com
 www.rpplondon.com

Client
VBC Real Estate 1 Ltd.

Project 9-13 Grape Street			
Drawing Title General Arrangement Coloured Elevation Proposed West Elevation (Grape Street)			
Scale	Drawn By	Issued By	
1:50 @ A1 1:100 @ A3	RPP	RPP	
Stage 2			
Project No.	Drawing No.	Revision	
15077	A_PL_304	00	

01 Proposed West Elevation (Grape Street), Coloured
1:50

