


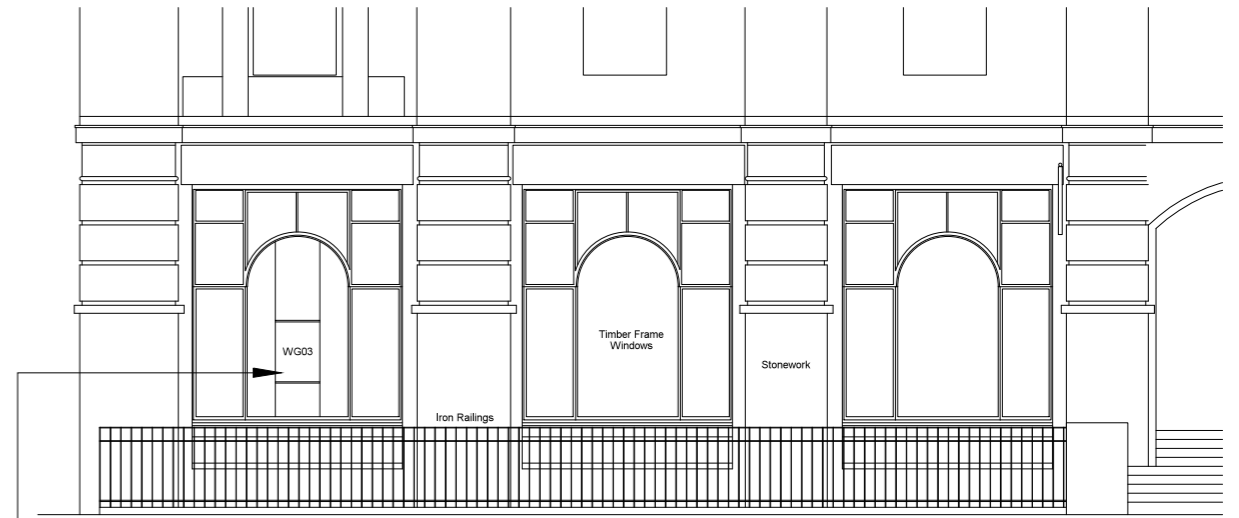


Existing Front Elevation



Southampton Place Elevation

Existing non illuminated internal poster unit

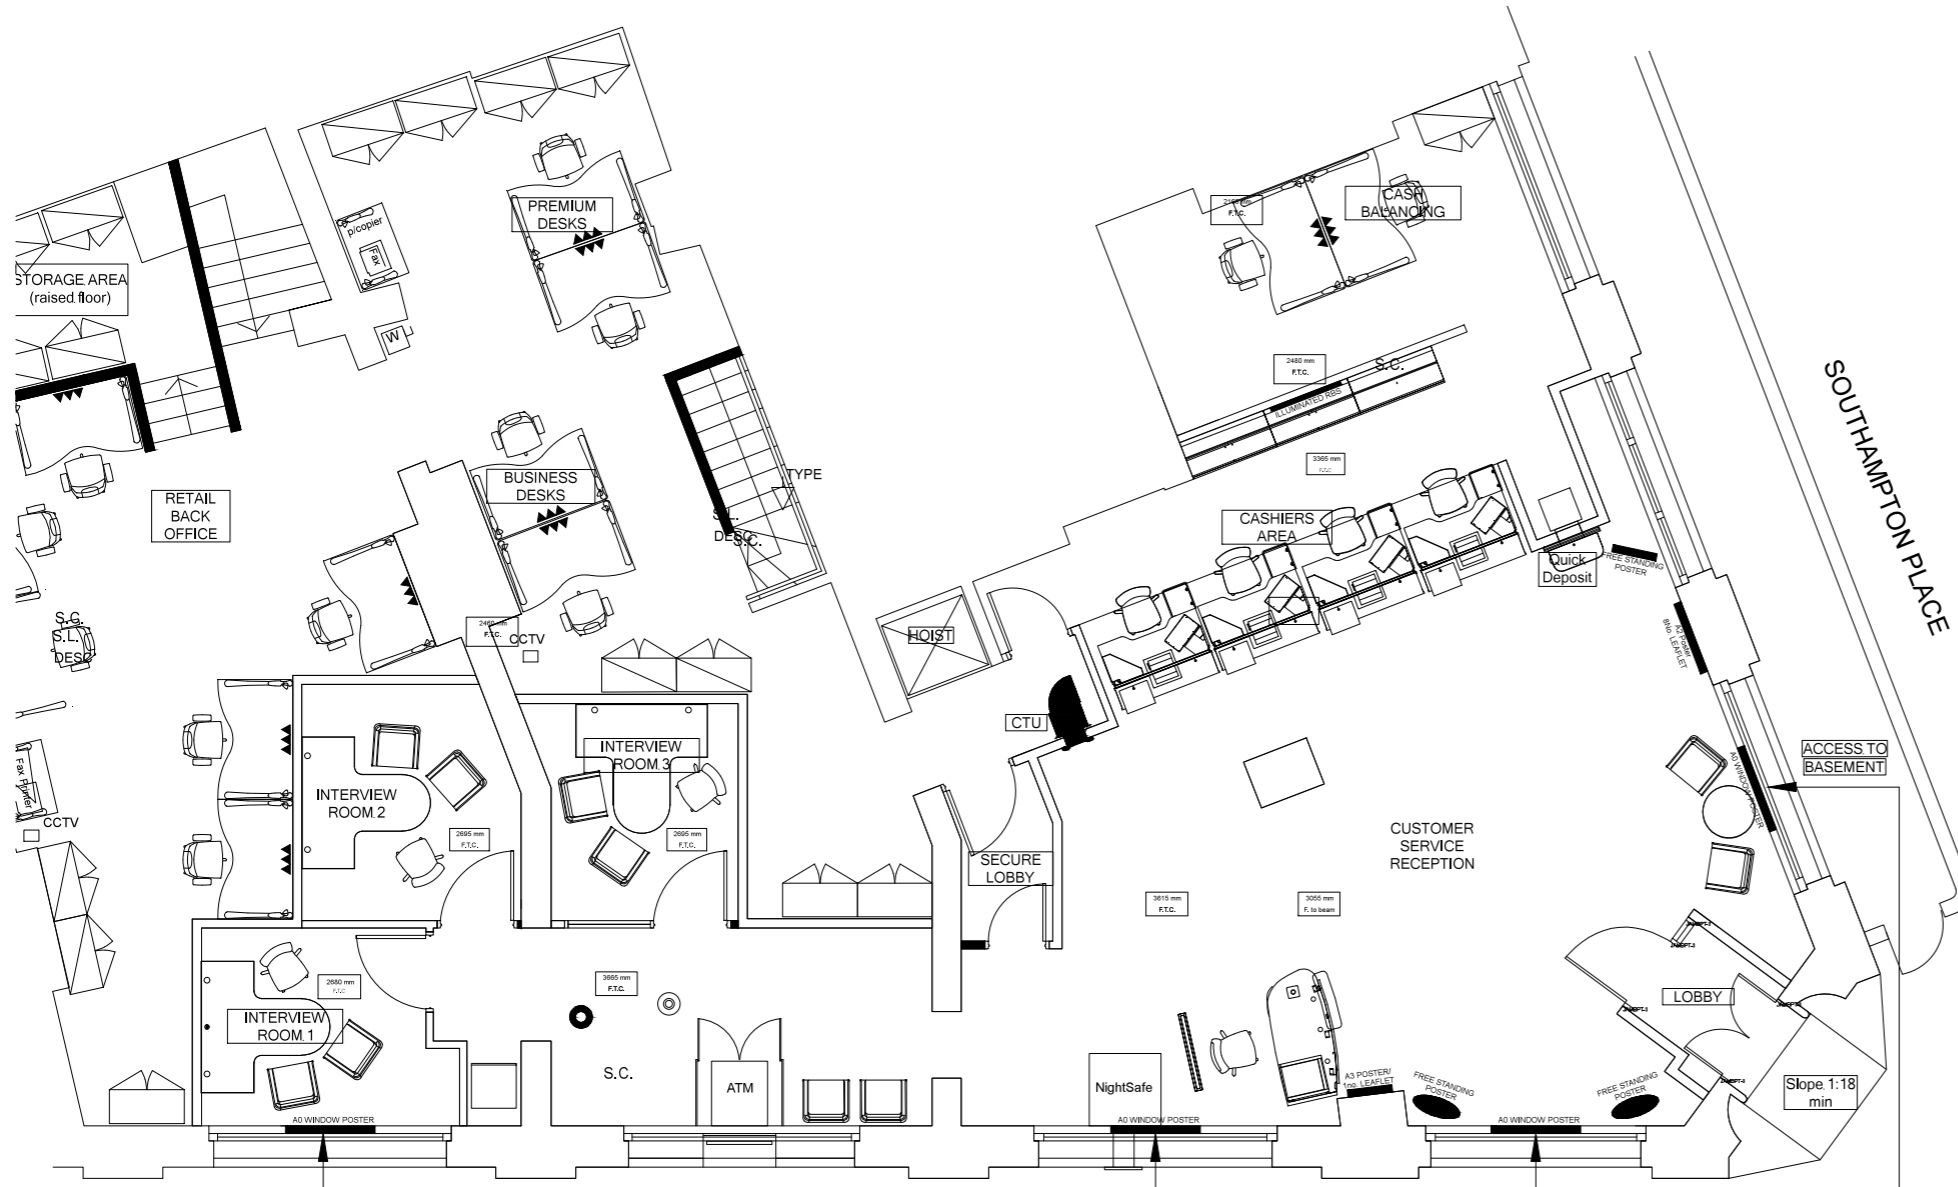

Existing Ground Floor Plan

Existing non illuminated internal poster unit

A	Notes amended	11.04.16
Rev No.	Comments	Date

cardiff • edinburgh • london • sheffield

**four**  
arch tecture

The Lux Building  
2-4 Hoxton Square  
London N1 6NU  
020 7613 2244

© This drawing remains the Copyright of Four Architecture and Design and may not be reproduced in whole or in any part without prior written permission.

NOTE:  
All proprietary goods and materials are to be fitted in accordance with manufacturer's instructions. Codes of Practice and British Standards. All dimensions to be verified by the Contractor on site. Do not scale drawings, work to figured dimensions only.

CLIENT

**&Williams  
&Glyn**



PROJECT Williams & Glyn 127-128 High Holborn, London, WC1V 6PQ			DRAWING Existing External Marketing		
SCALE @ A1 -	SCALE @ A3 1:50	DATE Mar 2016	PROJECT NUMBER 15-243	DRAWING NUMBER PL02	REVISION A
DRAWN BY AL	CHECKED	STATUS Planning			