


GROSS INTERNAL FLOOR AREA OF T8 = 194.27 M²
 GROSS INTERNAL FLOOR AREA OF T0 = 186.48 M²
 TOTAL GROSS INTERNAL FLOOR AREA = 380.75 M²




Roof Protection Zone for street tree above.

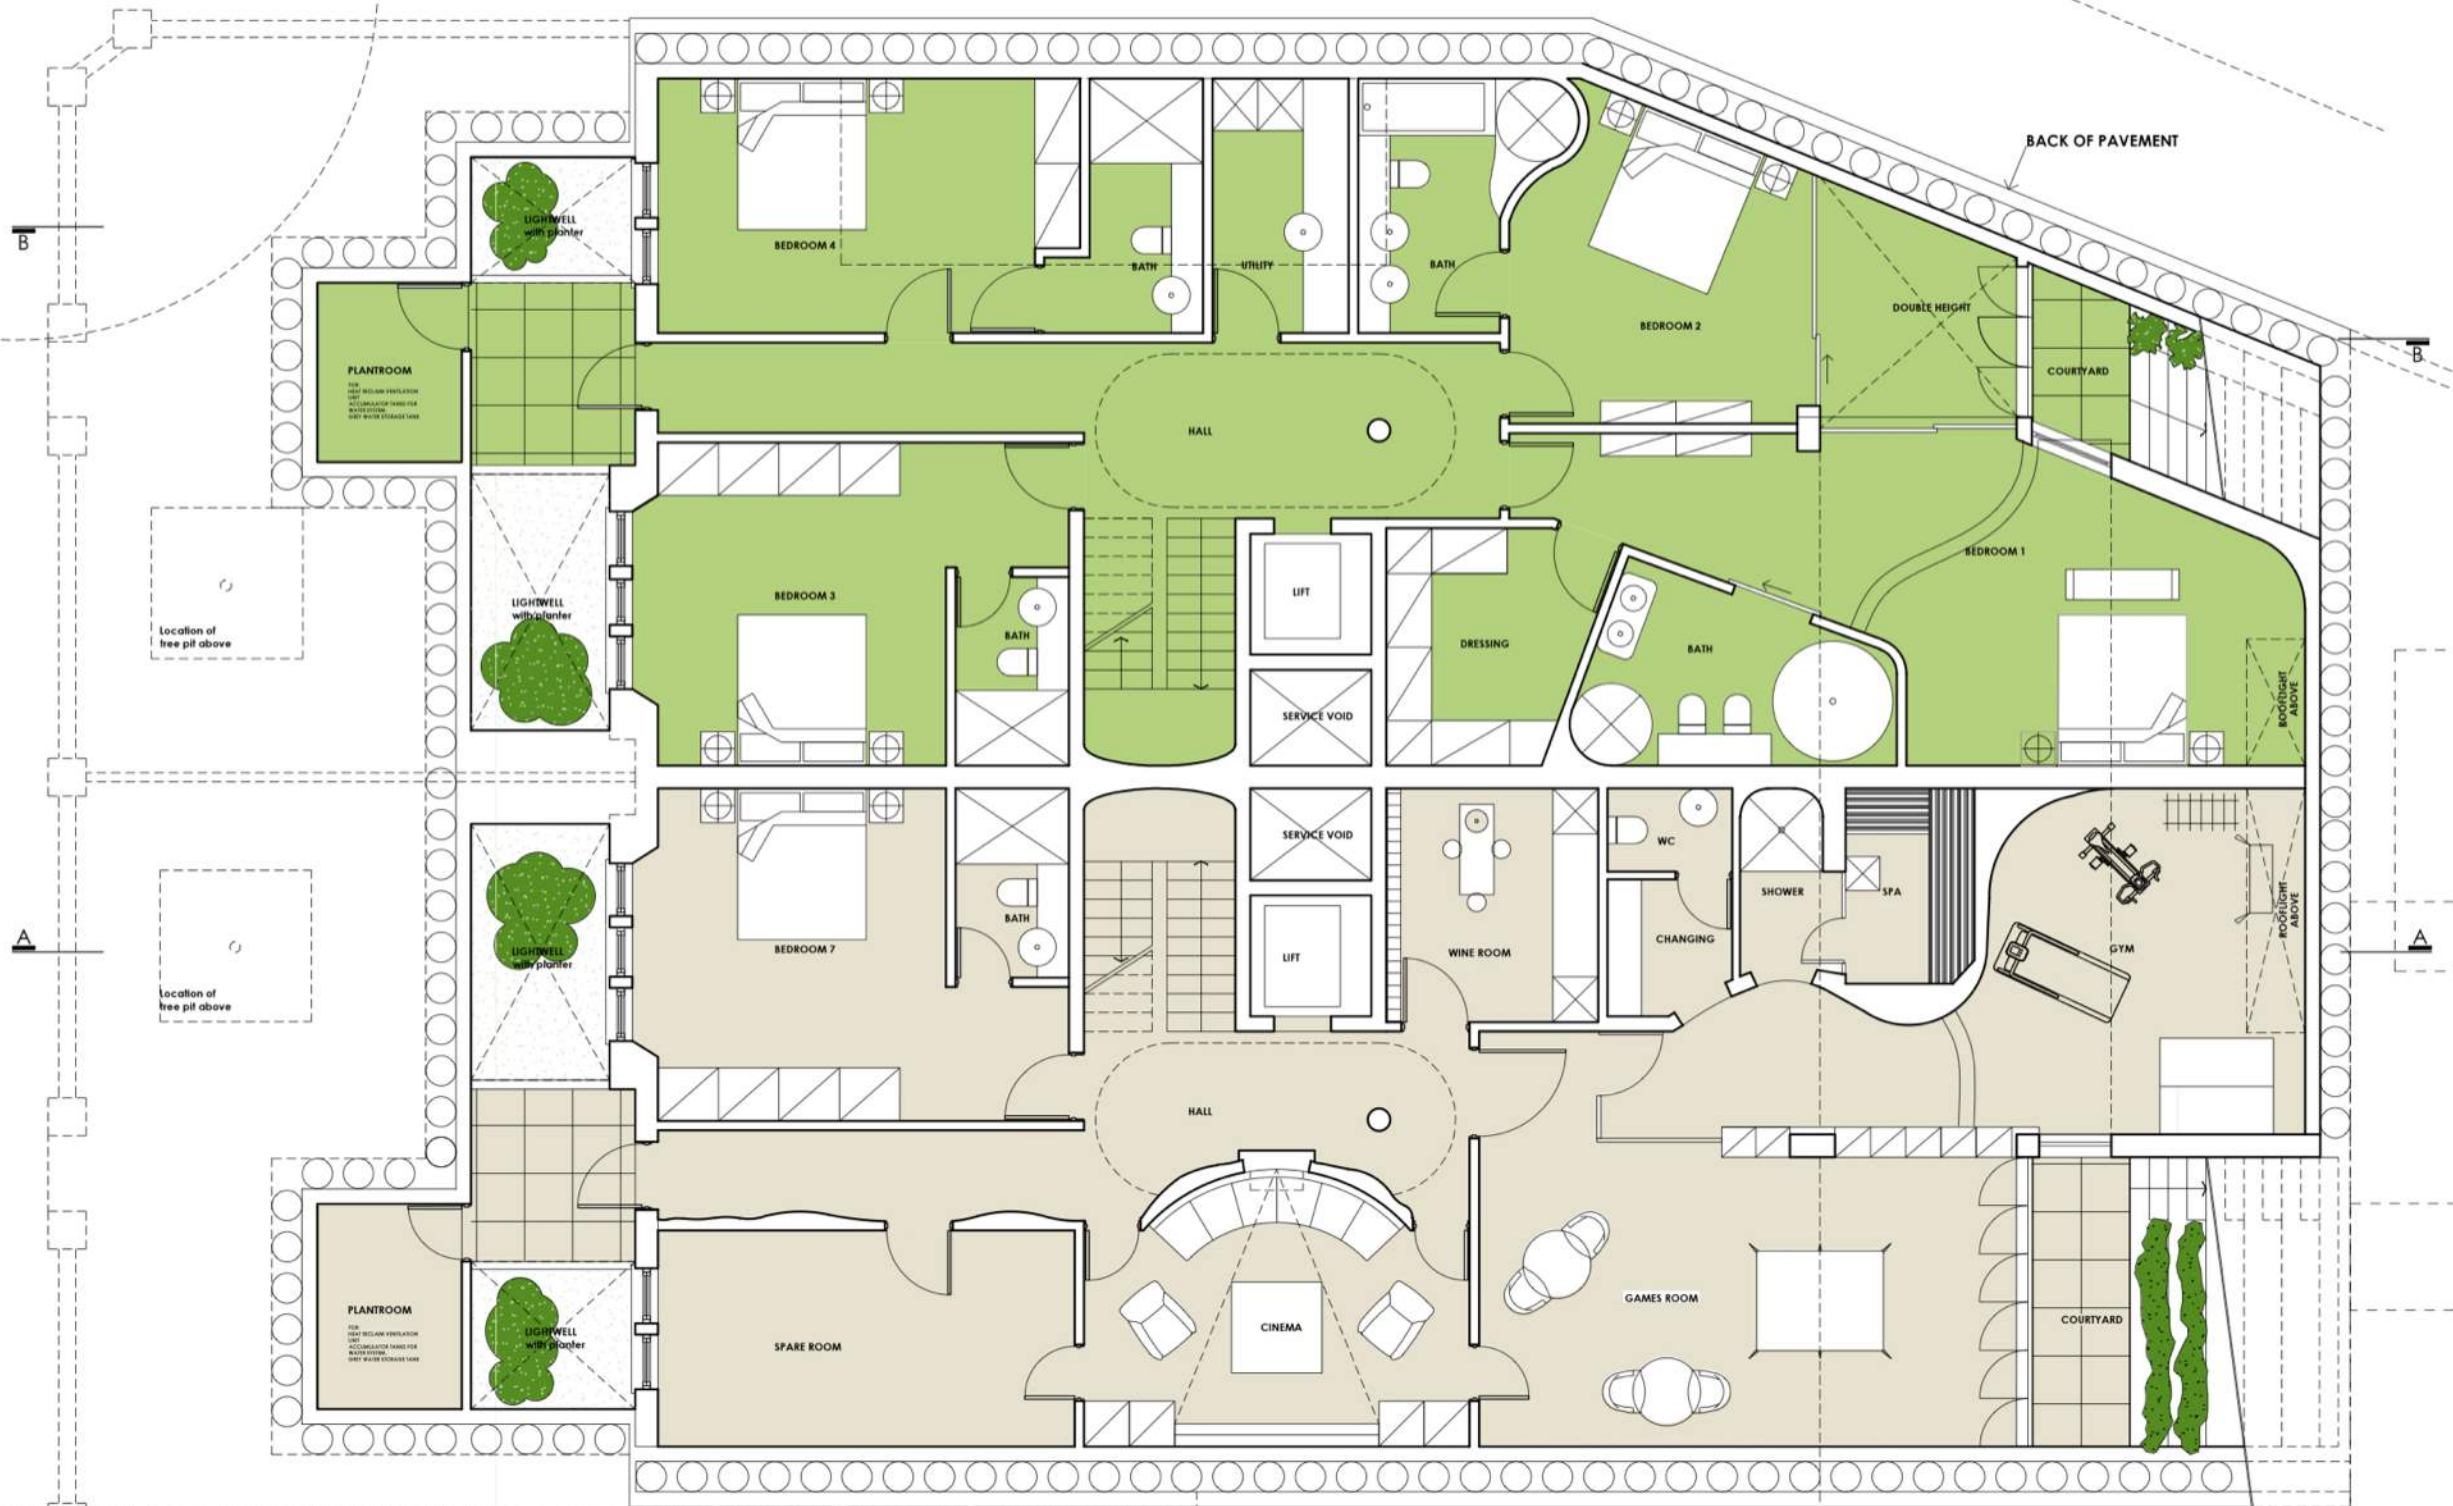


BASEMENT FLOOR PLAN - APPROVED DRAWING - REF: 2014/5413/P

Scale 1:100 @ A3

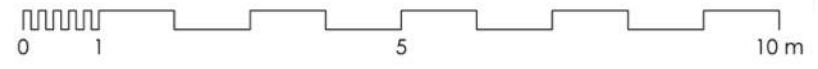


GROSS INTERNAL FLOOR AREA OF 18 = 149.64 M²
 GROSS INTERNAL FLOOR AREA OF 20 = 134.90 M²
 TOTAL GROSS INTERNAL FLOOR AREA = 284.54 M²

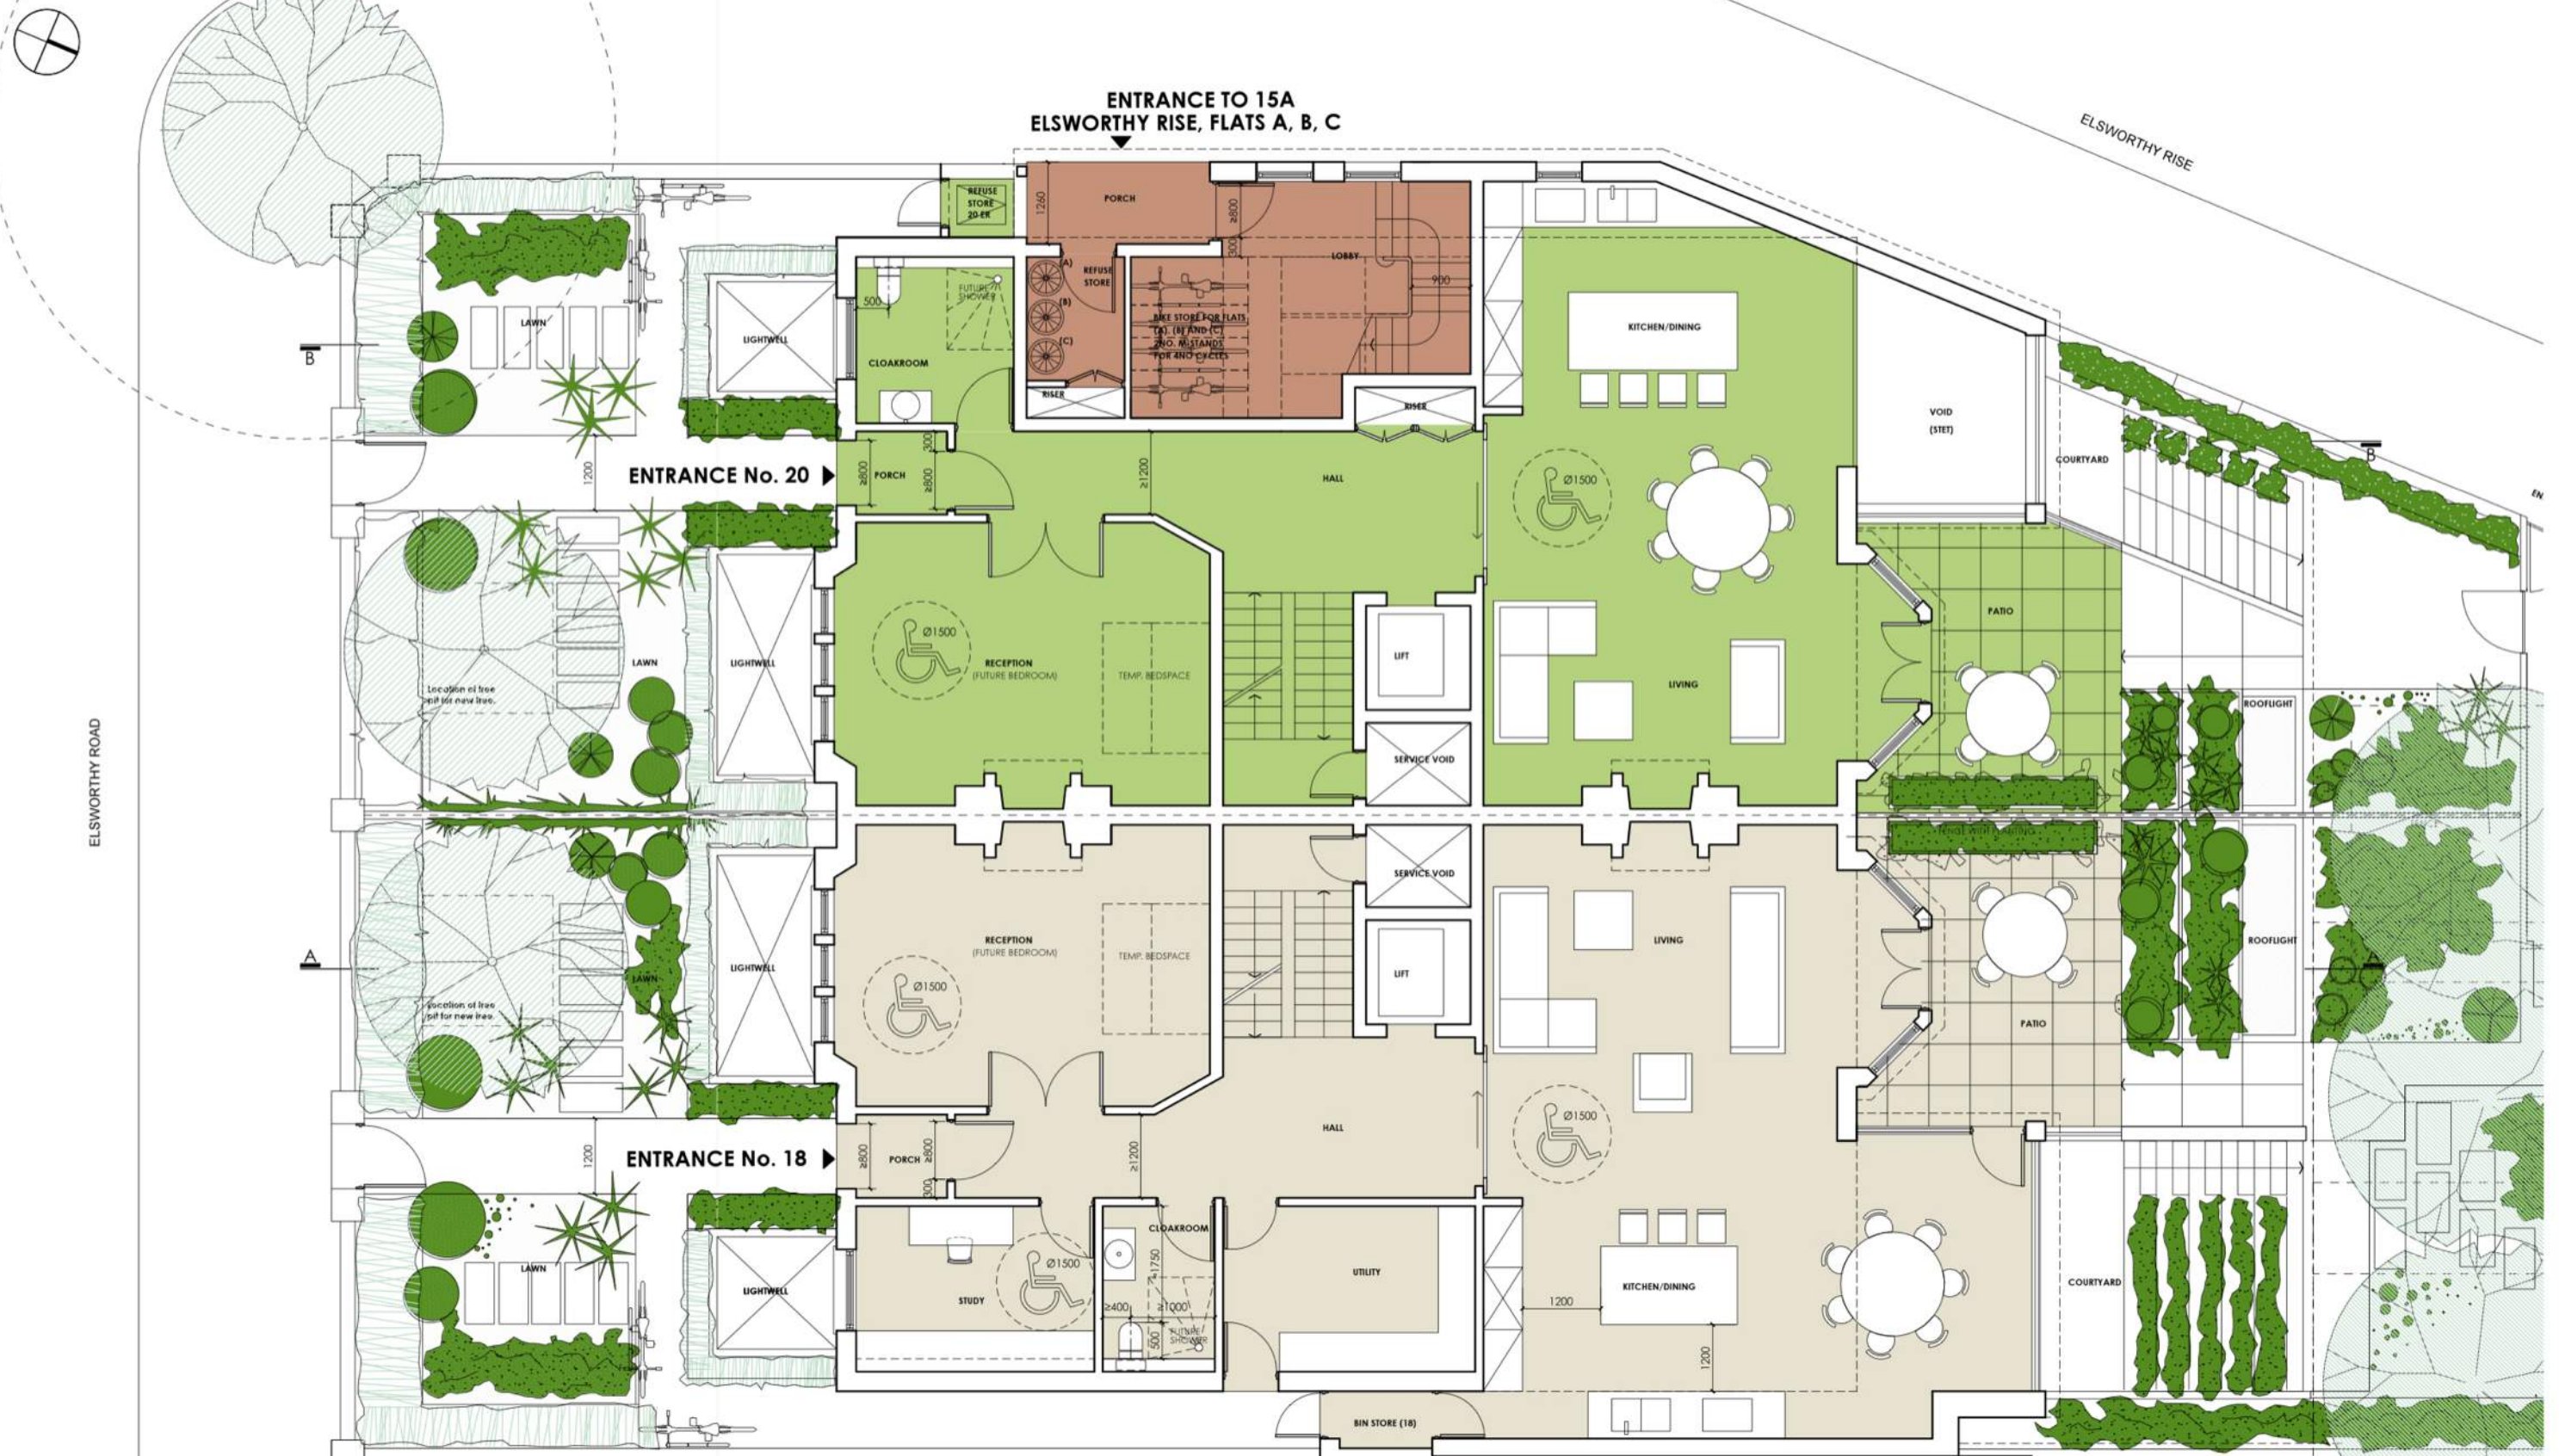

GROUND FLOOR PLAN - APPROVED DRAWING REF: 2014/5413/P

Scale 1:100 @ A3

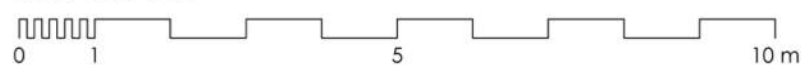

GROSS INTERNAL FLOOR AREA OF FLAT A = 118.07 M²

GROSS INTERNAL FLOOR AREA OF 18 = 127.64 M²
GROSS INTERNAL FLOOR AREA OF 20 = 128.11 M²
TOTAL GROSS INTERNAL FLOOR AREA = 255.75 M²




B

B


A

A

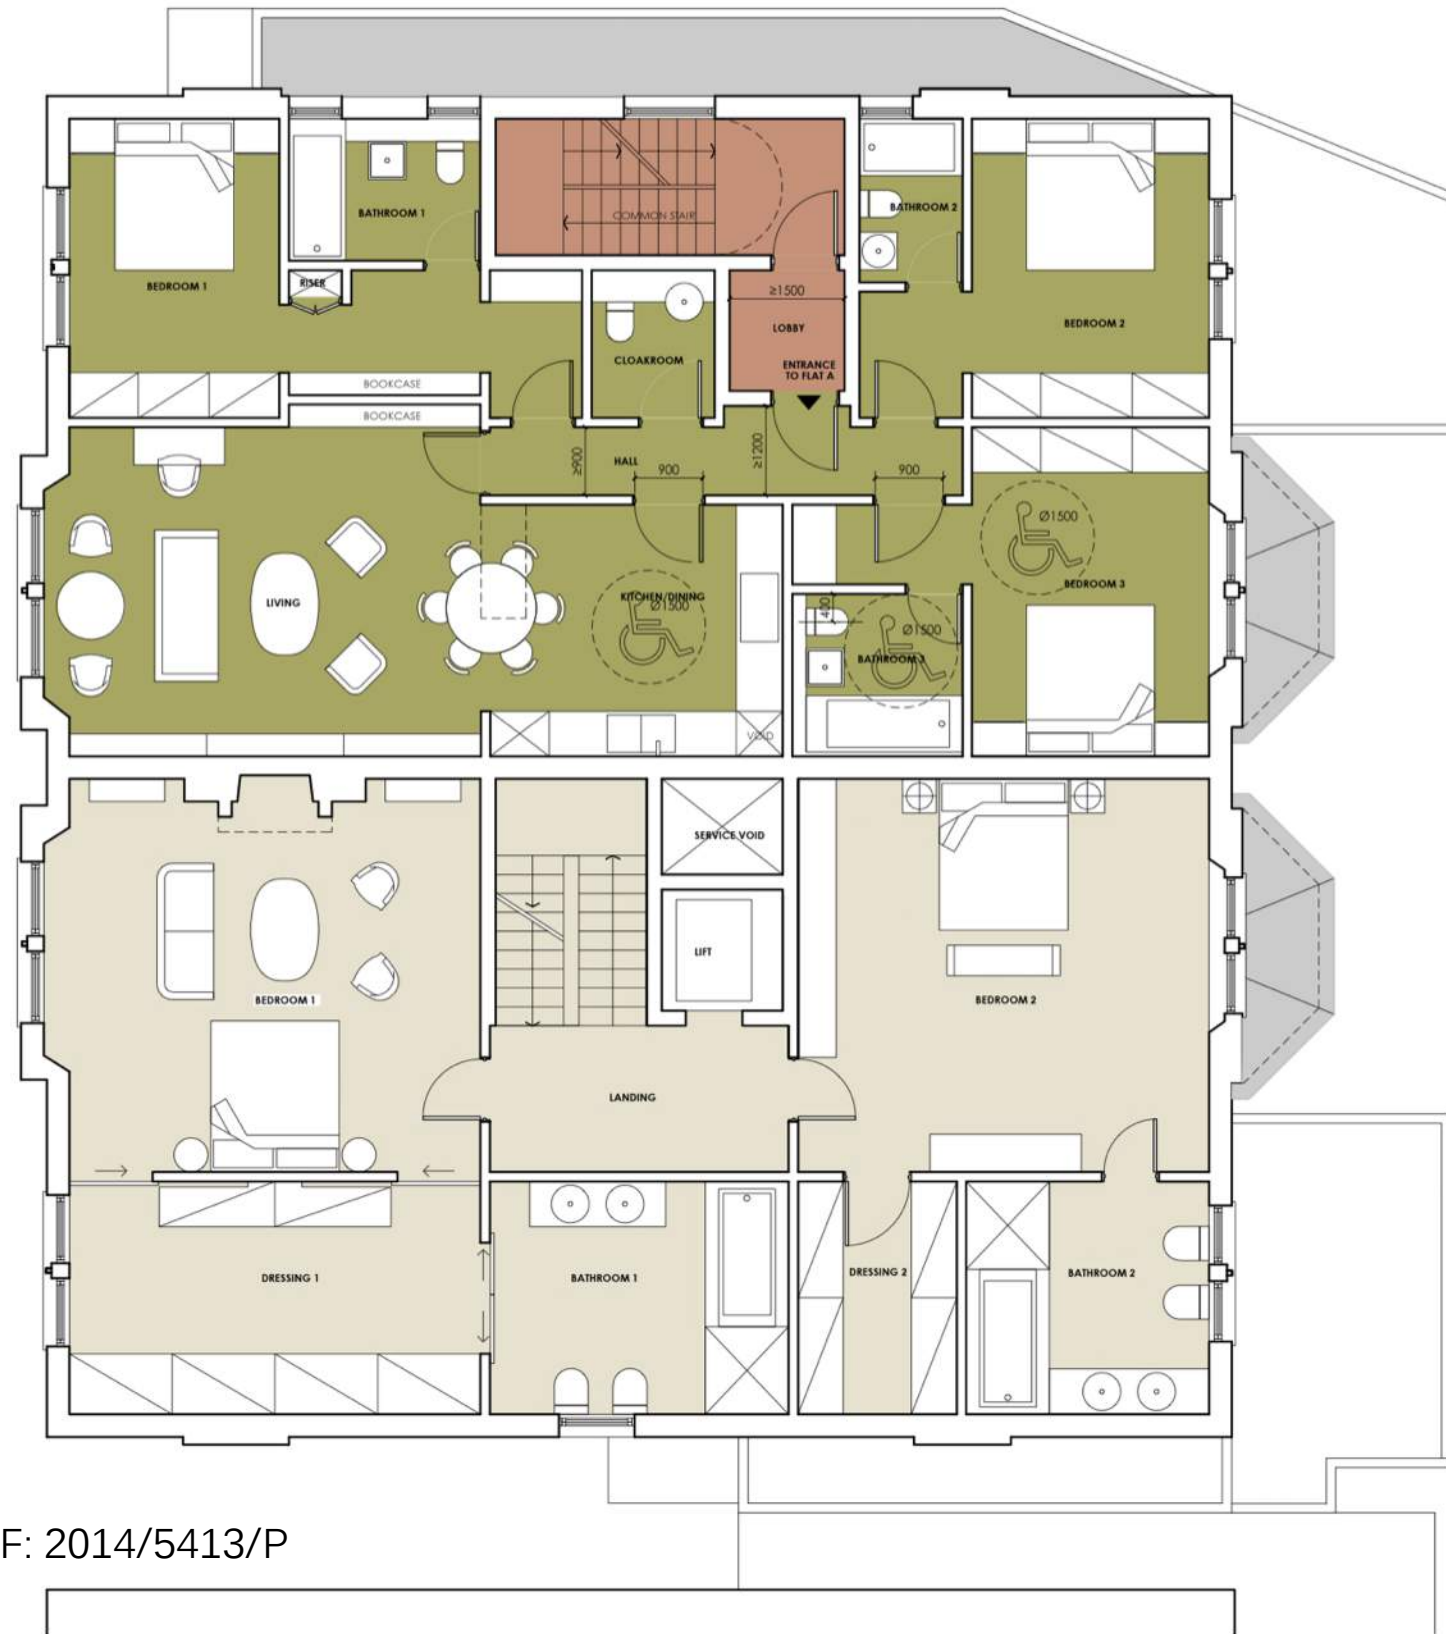

FIRST FLOOR PLAN - APPROVED DRAWING REF: 2014/5413/P

Scale 1:100 @ A3

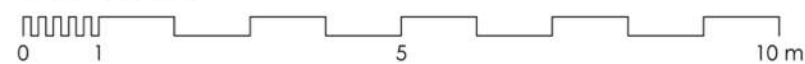

GROSS INTERNAL FLOOR AREA FOR FLAT B = 60.47 M²
 GROSS INTERNAL FLOOR AREA FOR FLAT C = 55.29 M²

GROSS INTERNAL FLOOR AREA OF 18 = 128.10 M²
 GROSS INTERNAL FLOOR AREA OF 20 = 128.55 M²
 TOTAL GROSS INTERNAL FLOOR AREA = 256.65 M²




B

B

A

A

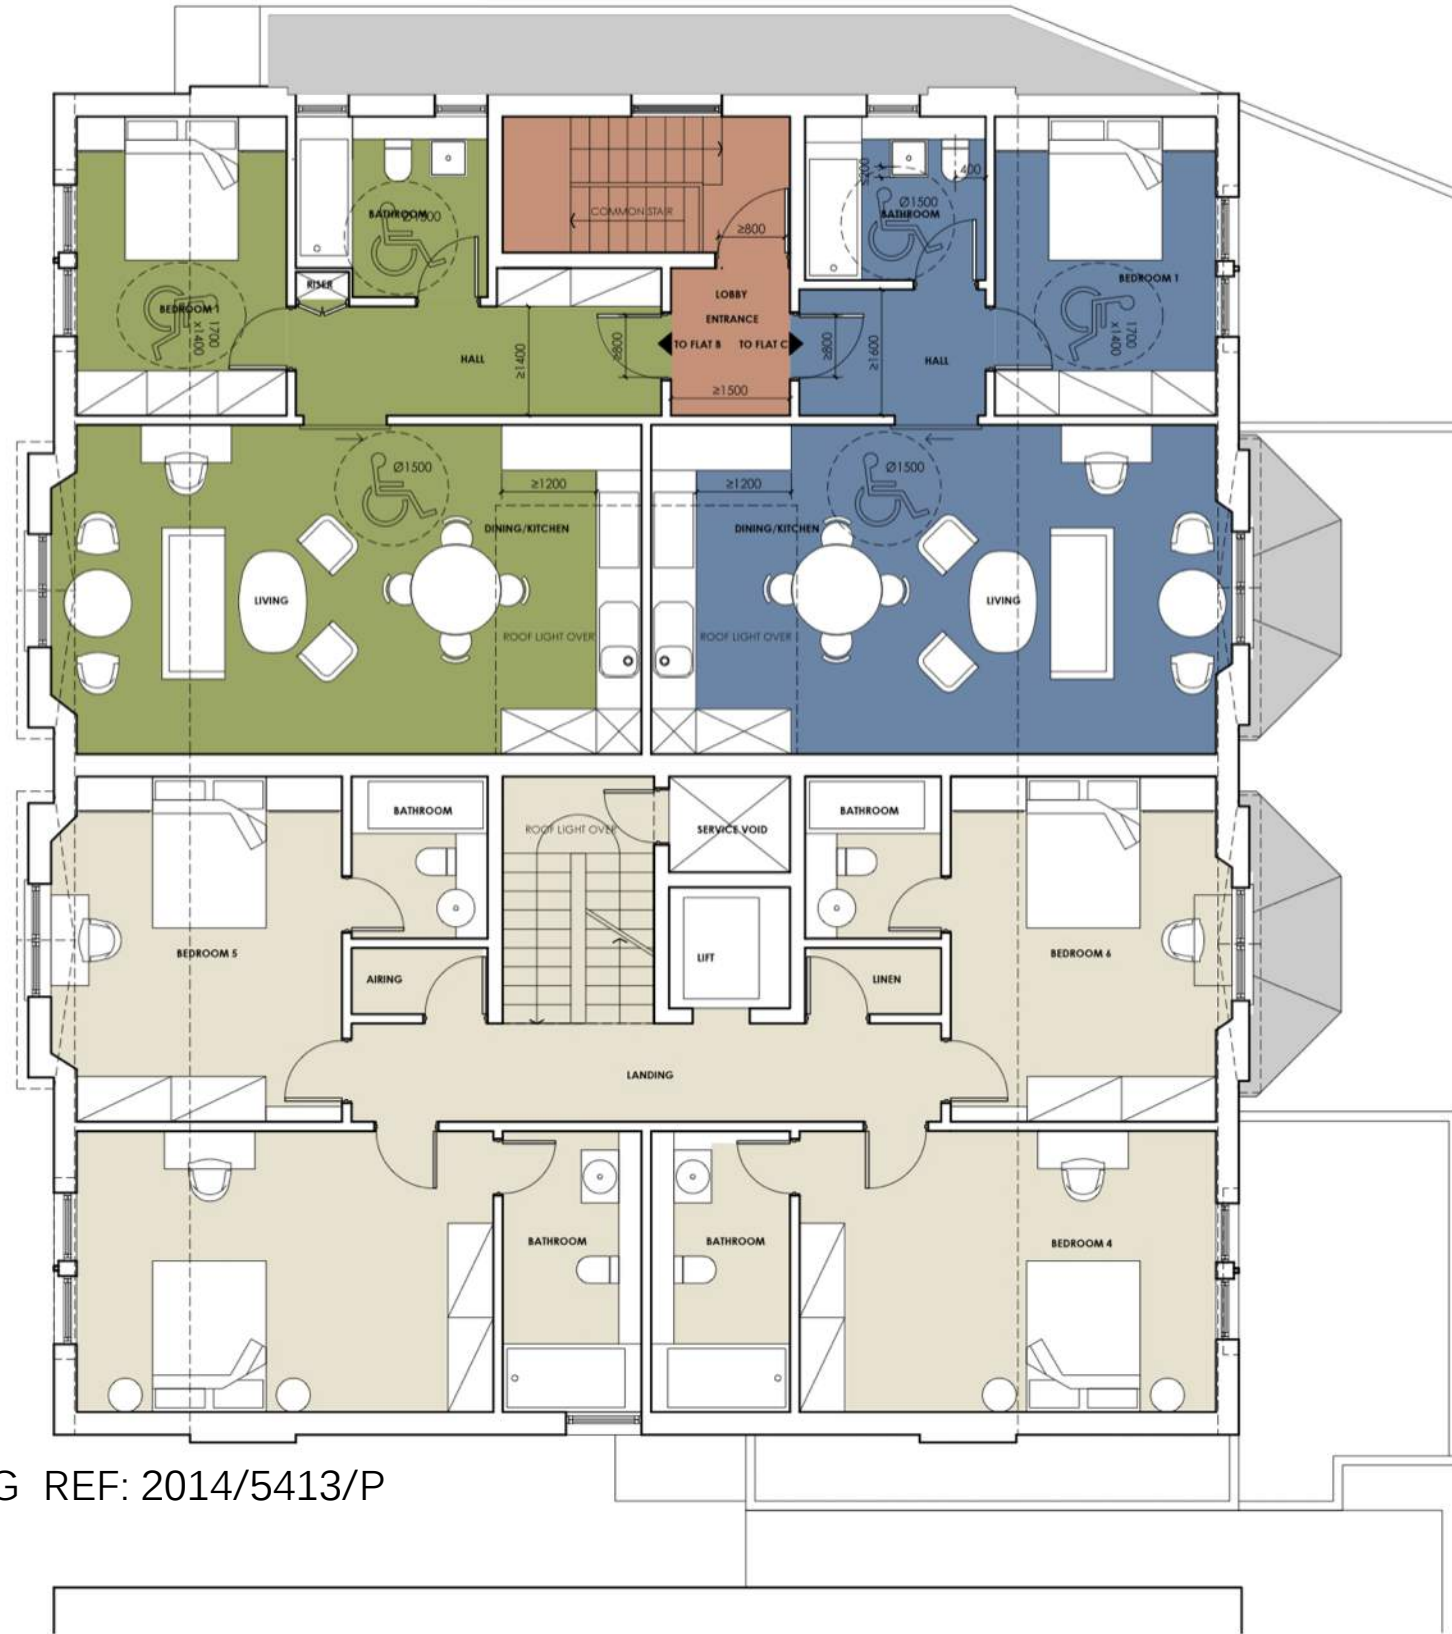

SECOND FLOOR PLAN - APPROVED DRAWING REF: 2014/5413/P

Scale 1:100 @ A3

