


29 GOLDHURST TERRACE
LONDON
NW6 3HB

Proposed Bike Store


March 2016

PAD

www.pad.eu.com
studio@pad.eu.com
020 7624 2243
4 Abbot's Place, London, NW6 4NP

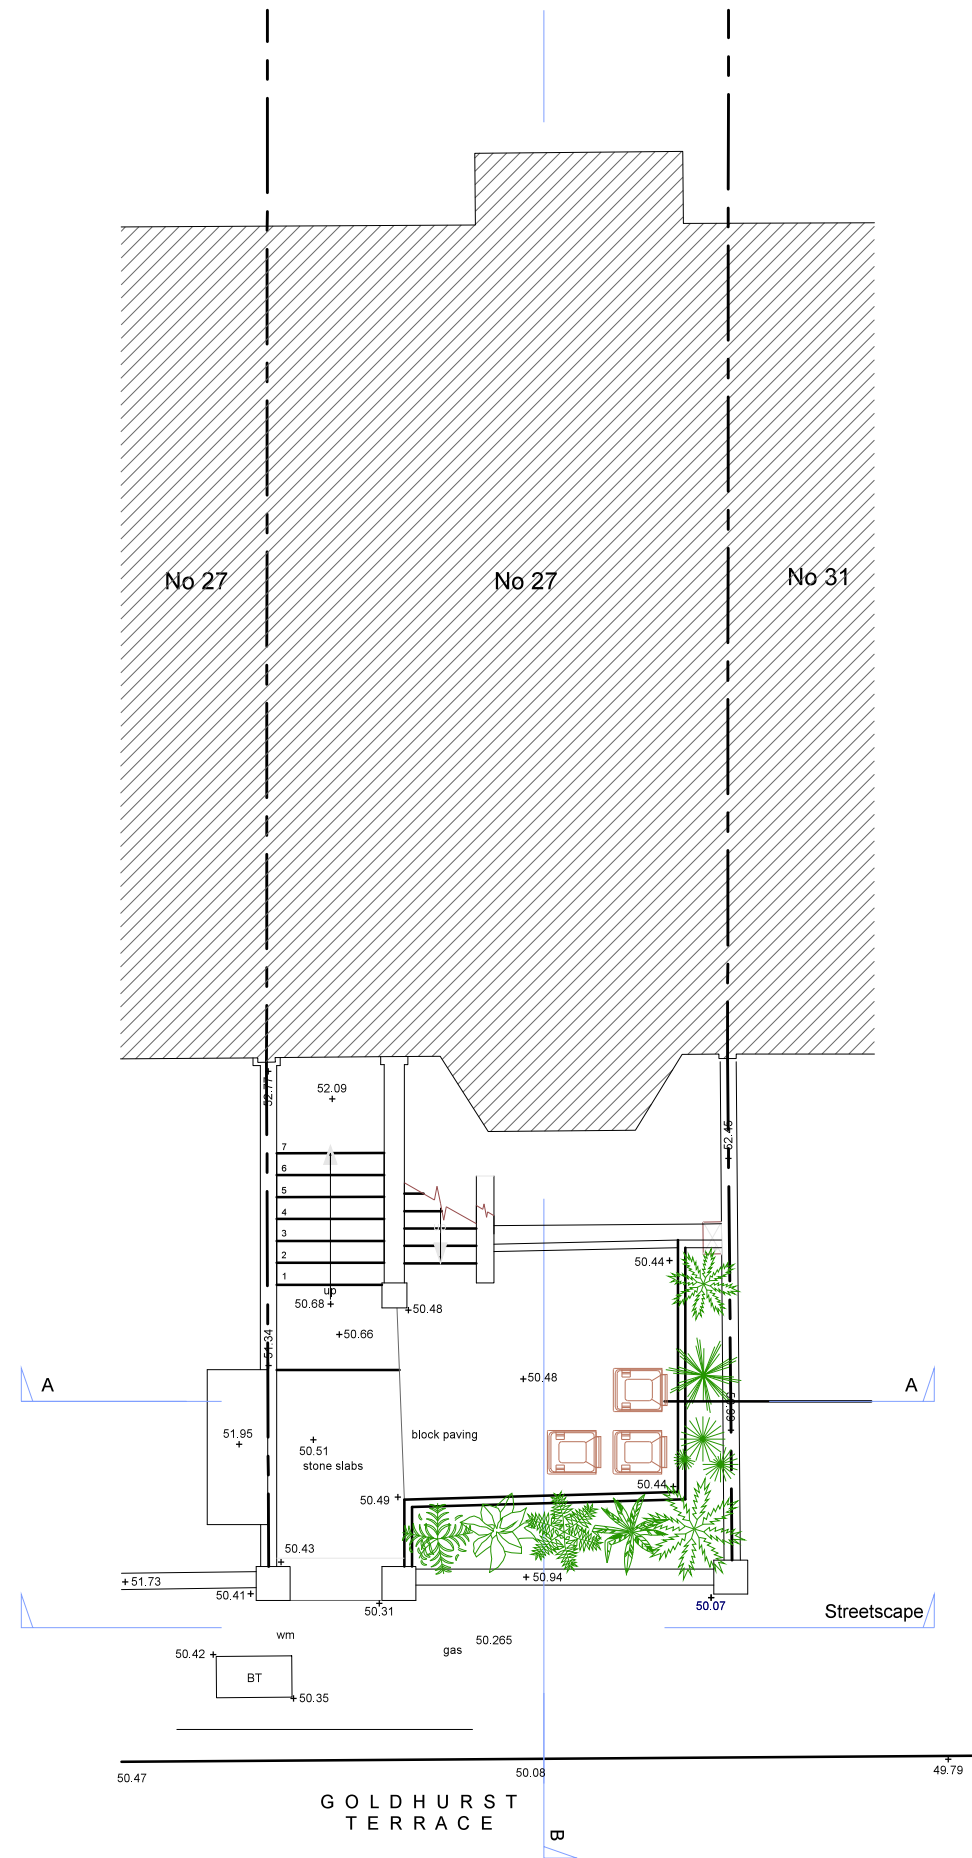


EXISTING GROUND FLOOR

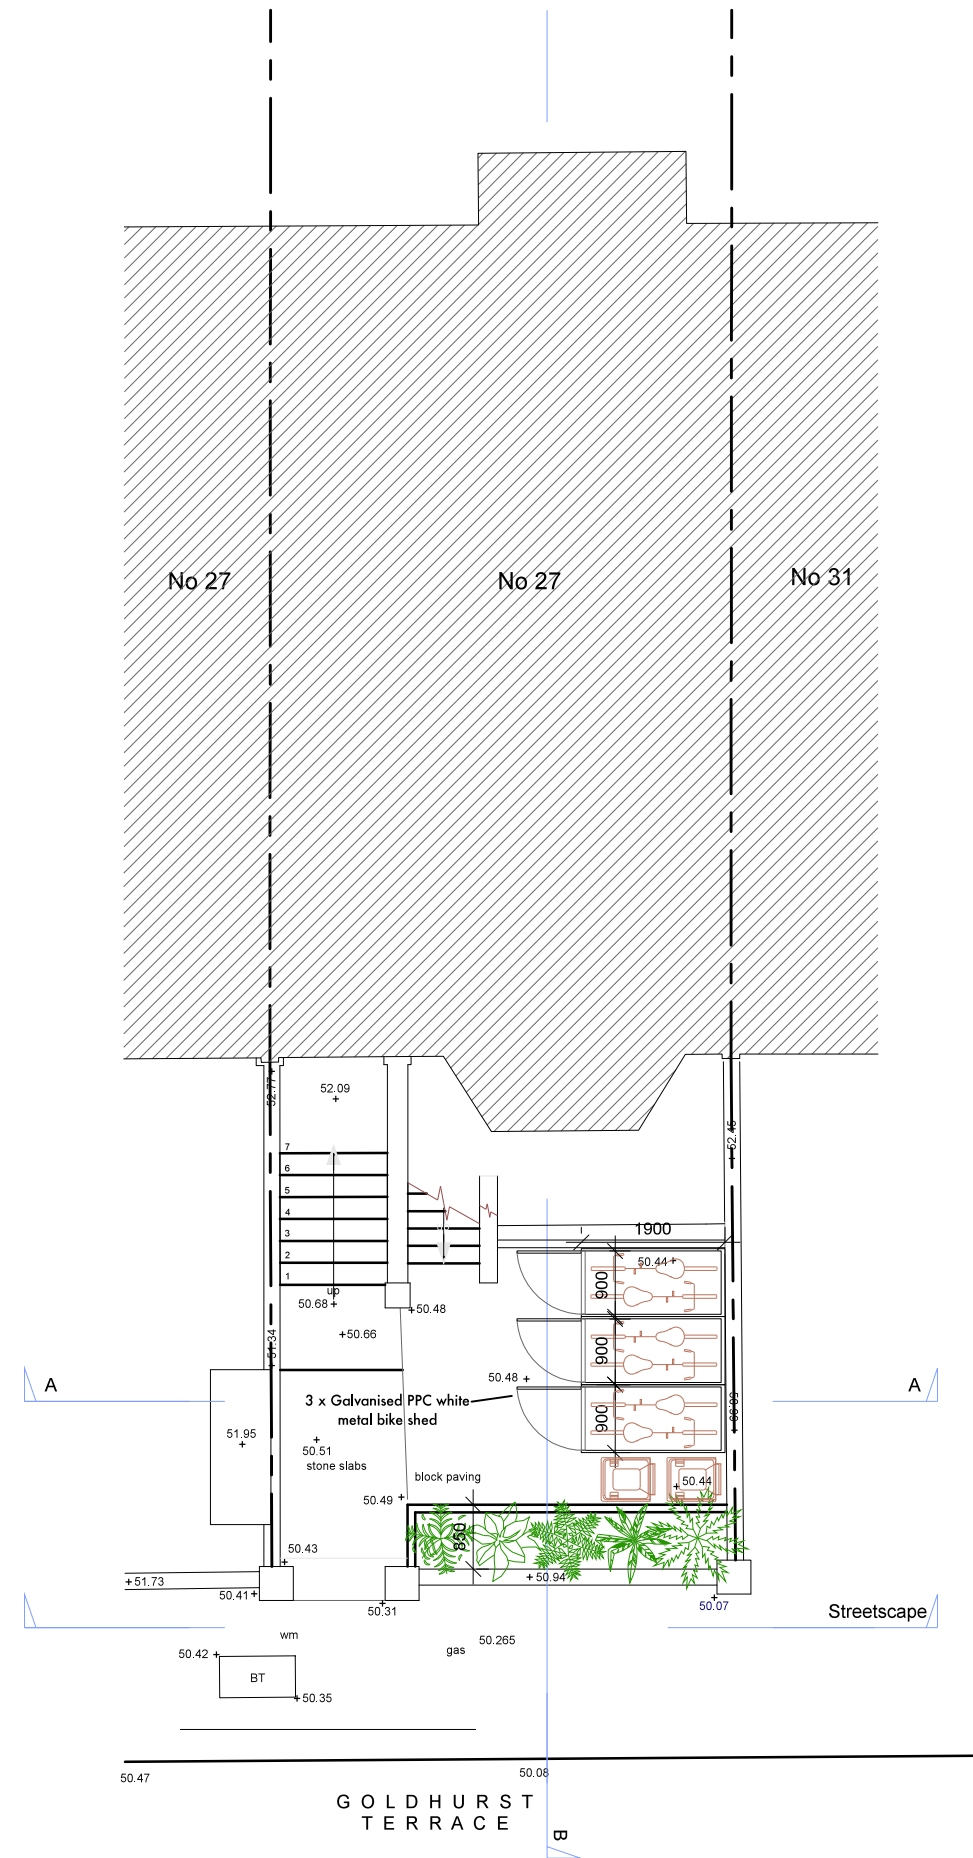


PROPOSED GROUND FLOOR

NOTE: THIS PLAN IS FOR INFORMATION ONLY

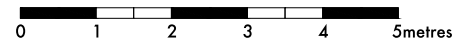


<small>DO NOT SCALE THIS DRAWING WRITTEN DIMENSIONS ONLY TO BE USED ALL DIMENSIONS ARE IN MILLIMETRES ALL DIMENSIONS TO BE VERIFIED ON SITE ANY INCONSISTENCIES TO BE REPORTED TO THE ARCHITECT IMMEDIATELY COPYRIGHT © PAD CONSULTANCY LTD</small>	PROJECT NO. 5359	PAD Consultancy Ltd 4 Abbot's Place London NW6 4NP	020 7624 2243 www.pad.eu.com	
	FOR PLANNING PURPOSES ONLY	TITLE EXISTING & PROPOSED GROUND FLOOR PLANS		
	29 Goldhurst Terrace London NW6 3HB	SCALE 1:100 (A3)	DRAWING NO. P.01	

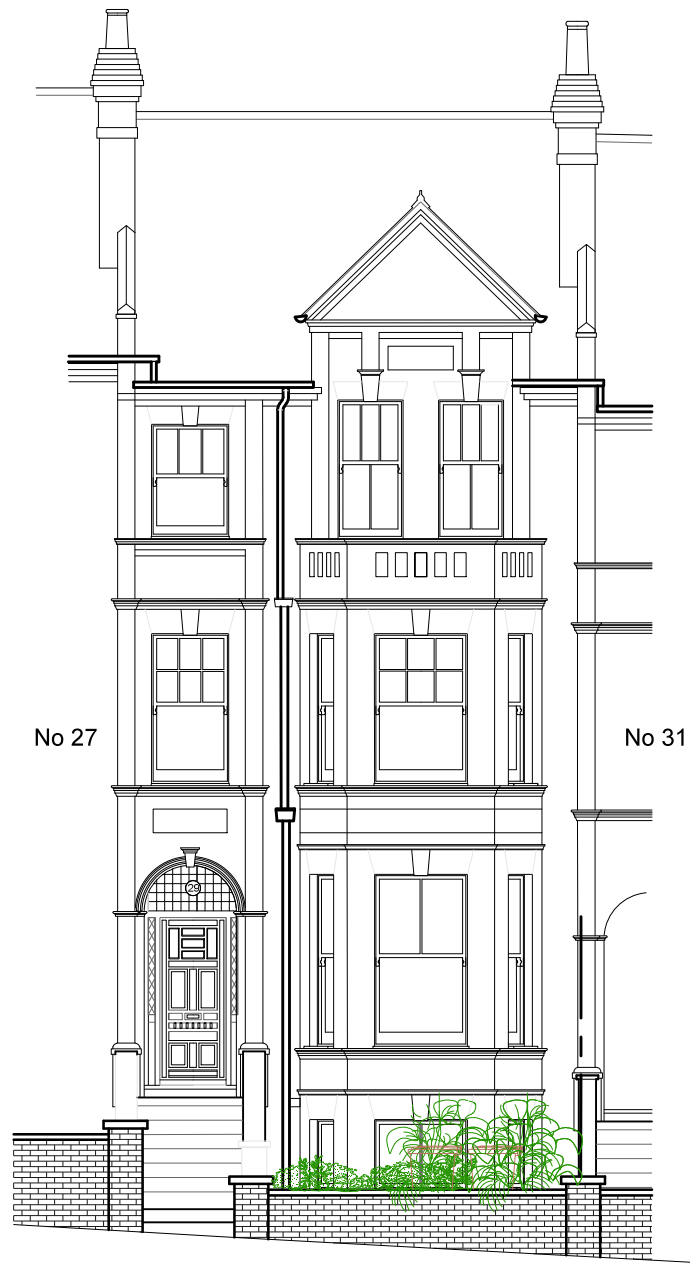

No 27

No 31


EXISTING STREETScape

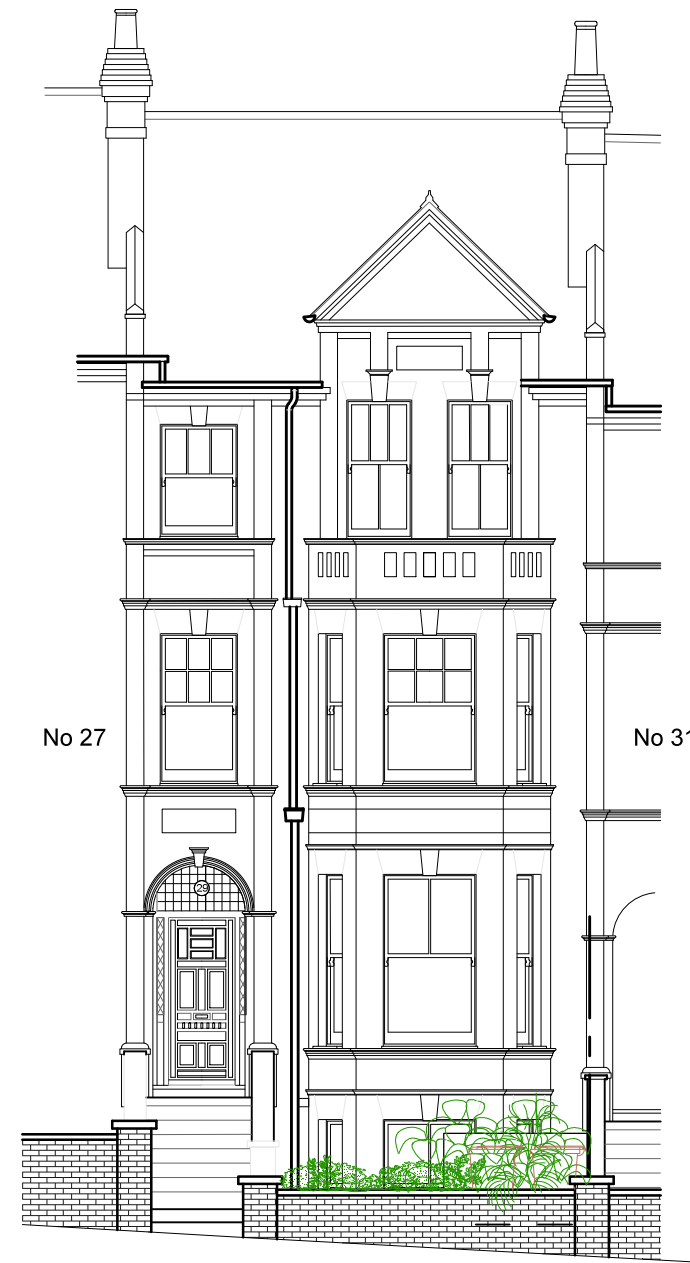


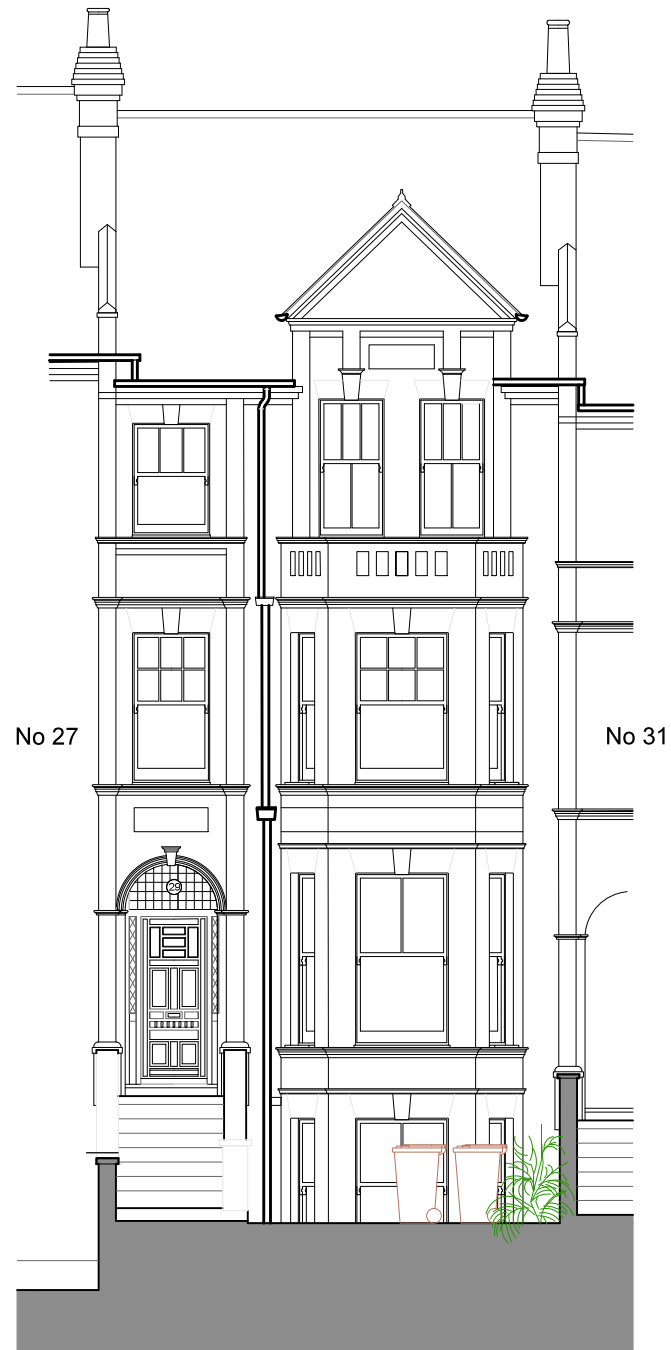
No 27

No 31


PROPOSED STREETScape

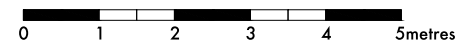


<small>DO NOT SCALE THIS DRAWING WRITTEN DIMENSIONS ONLY TO BE USED ALL DIMENSIONS ARE IN MILLIMETRES ALL DIMENSIONS TO BE VERIFIED ON SITE ANY INCONSISTENCIES TO BE REPORTED TO THE ARCHITECT IMMEDIATELY COPYRIGHT © PAD CONSULTANCY LTD</small>	<small>PROJECT NO. 5359</small>	<small>PAD Consultancy Ltd 4 Abbot's Place London NW6 4NP</small>	<small>020 7624 2243 www.pad.eu.com</small>			
	<small>FOR PLANNING PURPOSES ONLY</small>	<small>TITLE EXISTING & PROPOSED STREETScape</small>	<small>SCALE 1:100 (A3)</small>		<small>DRAWING NO. P.02</small>	<small>REV -</small>
	<small>29 Goldhurst Terrace London NW6 3HB</small>	<small>020 7624 2243 www.pad.eu.com</small>	<small>020 7624 2243 www.pad.eu.com</small>	<small>020 7624 2243 www.pad.eu.com</small>	<small>020 7624 2243 www.pad.eu.com</small>	




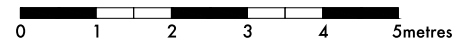
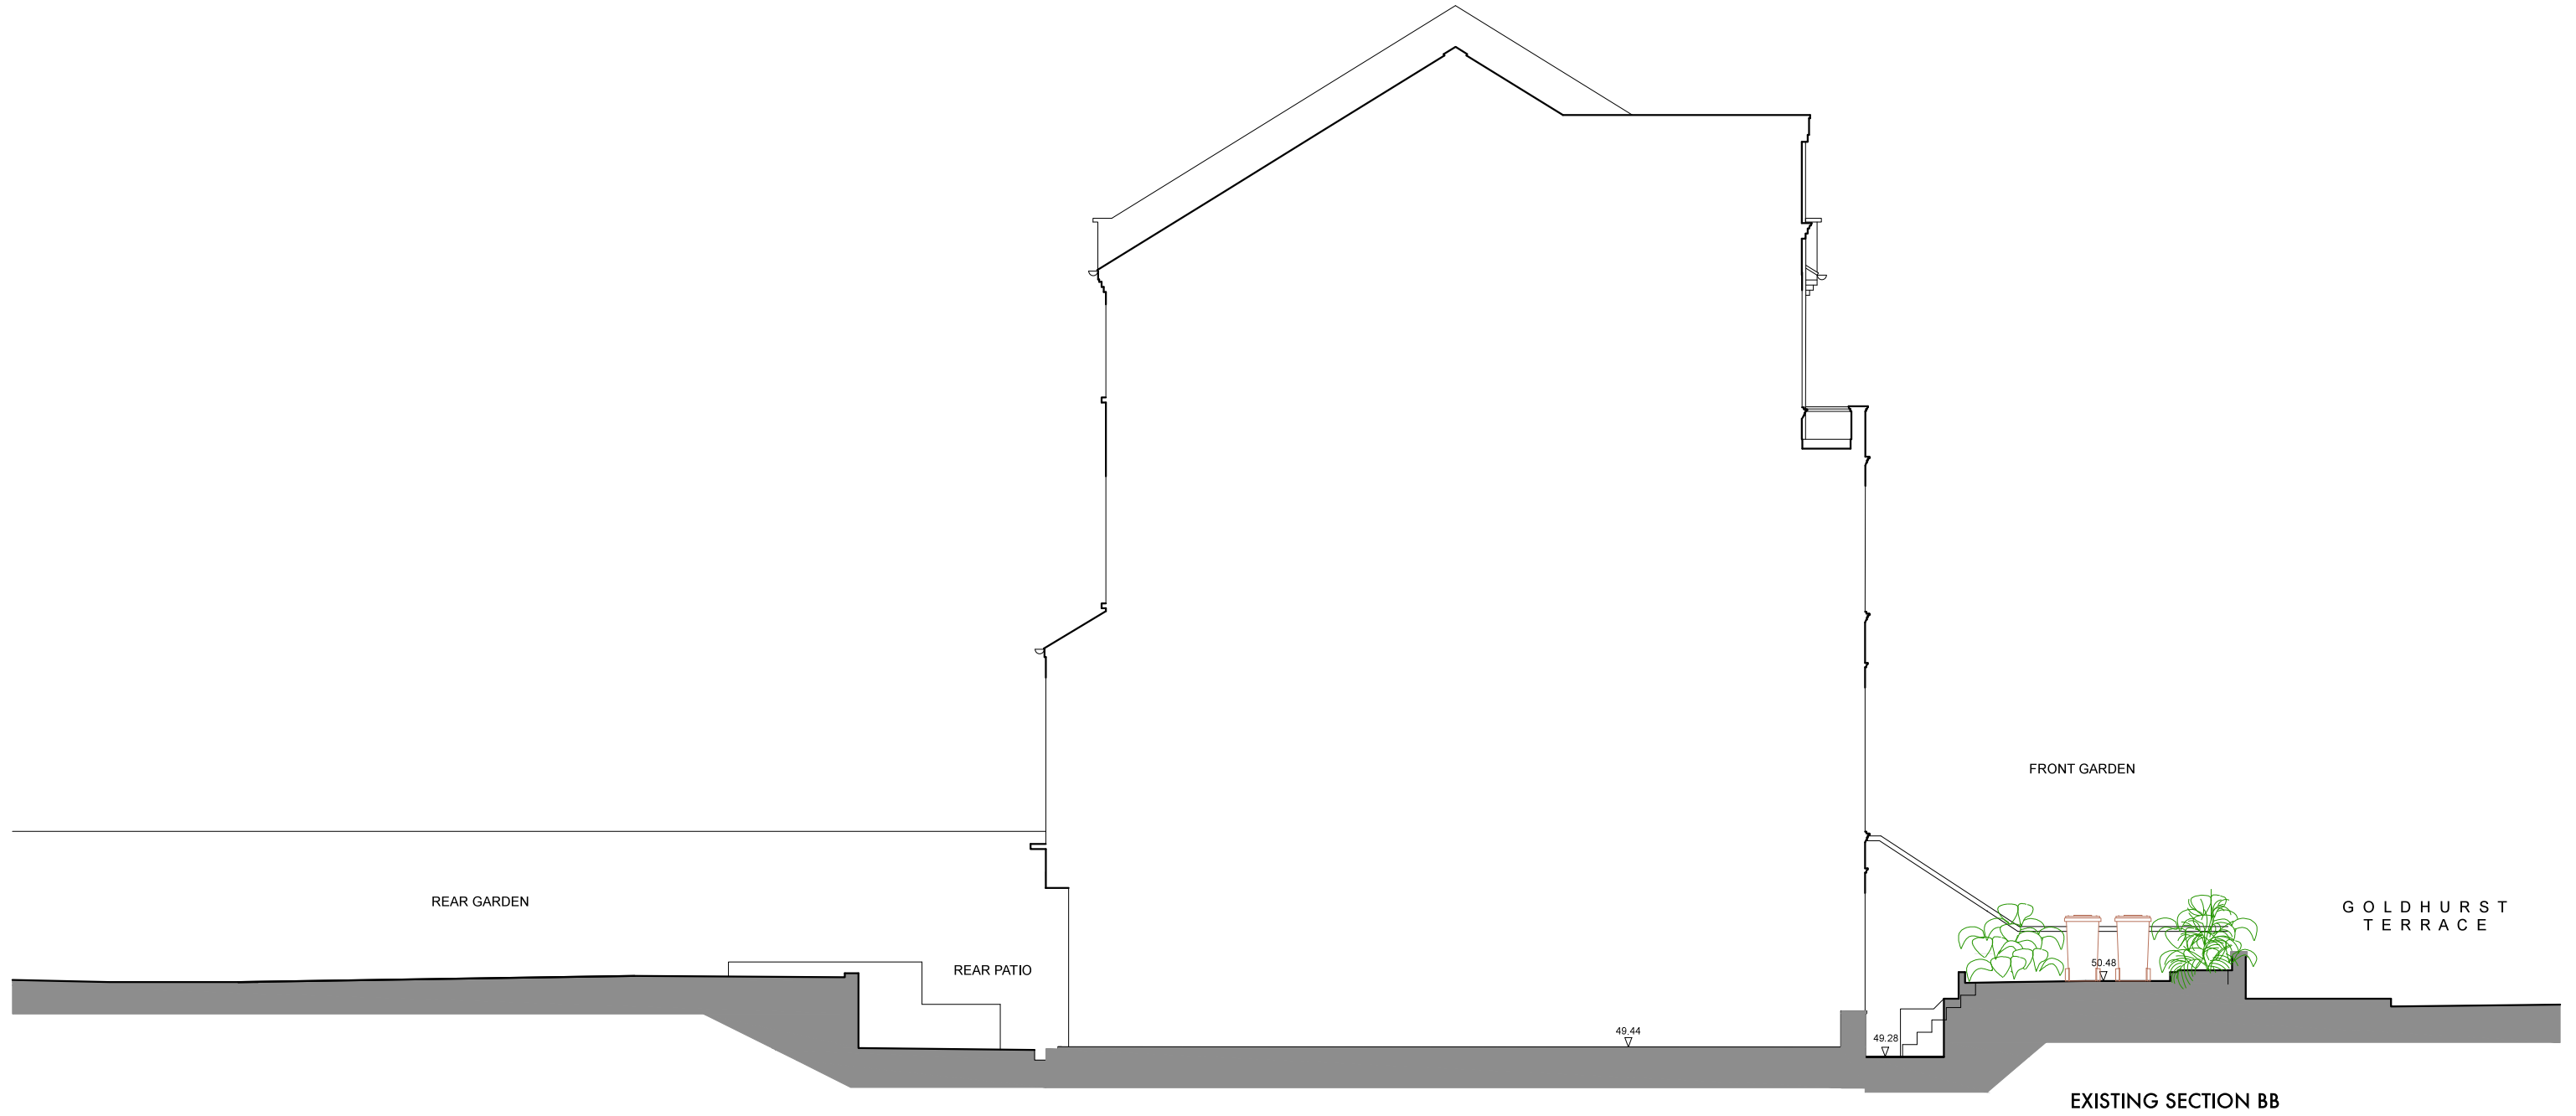
EXISTING SECTION AA

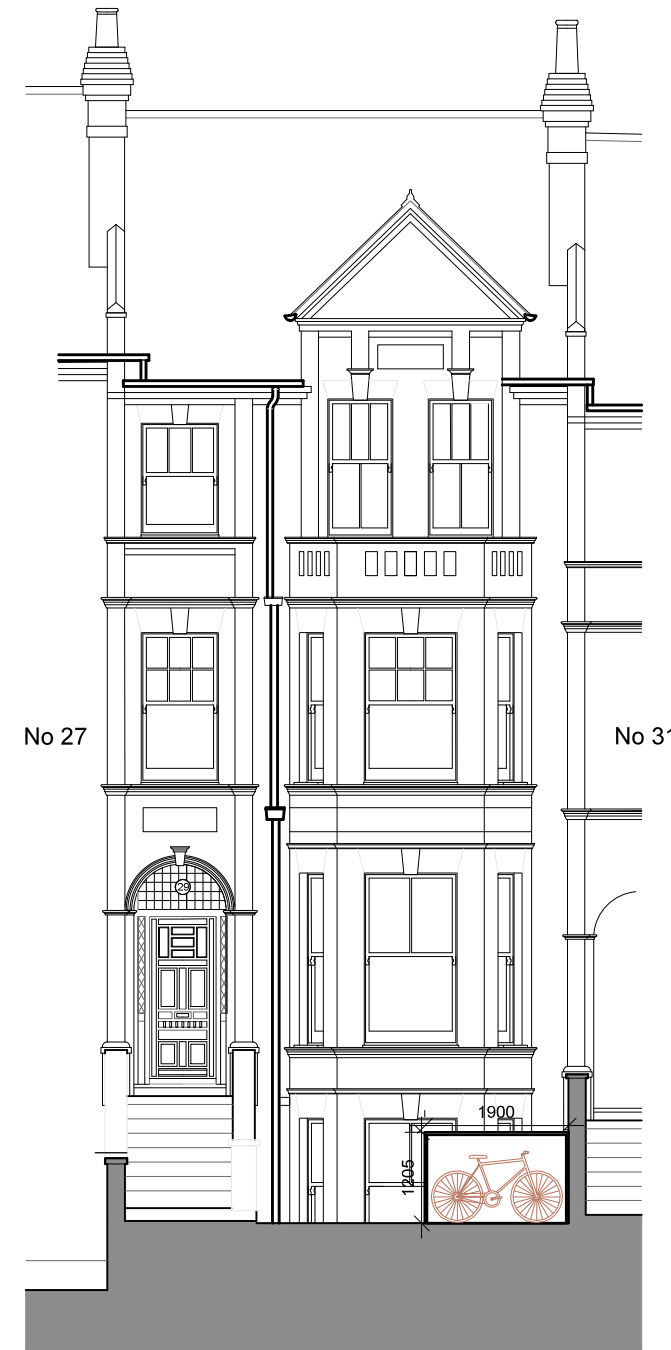



PROPOSED SECTION AA

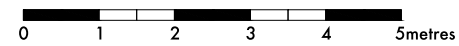

<small>DO NOT SCALE THIS DRAWING WRITTEN DIMENSIONS ONLY TO BE USED ALL DIMENSIONS ARE IN MILLIMETRES ALL DIMENSIONS TO BE VERIFIED ON SITE ANY INCONSISTENCIES TO BE REPORTED TO THE ARCHITECT IMMEDIATELY COPYRIGHT © PAD CONSULTANCY LTD</small>	<small>PROJECT NO.</small> 5359	<small>PAD Consultancy Ltd 4 Abbot's Place London NW6 4NP</small>	<small>020 7624 2243 www.pad.eu.com</small>	
	<small>FOR PLANNING PURPOSES ONLY</small>	<small>TITLE</small> EXISTING & PROPOSED SECTION AA	<small>SCALE</small> 1:100 (A3)	
	29 Goldhurst Terrace London NW6 3HB	<small>DRAWING NO.</small> P.03	<small>REV</small> -	<small>DRAWN</small> -



<p>DO NOT SCALE THIS DRAWING WRITTEN DIMENSIONS ONLY TO BE USED ALL DIMENSIONS ARE IN MILLIMETRES ALL DIMENSIONS TO BE VERIFIED ON SITE ANY INCONSISTENCIES TO BE REPORTED TO THE ARCHITECT IMMEDIATELY COPYRIGHT © PAD CONSULTANCY LTD</p>	<p>PROJECT NO. 5359</p>	<p>PAD Consultancy Ltd 4 Abbot's Place London NW6 4NP</p>	<p>020 7624 2243 www.pad.eu.com</p>	<p>PAD</p>
	<p>FOR PLANNING PURPOSES ONLY</p>	<p>29 Goldhurst Terrace London NW6 3HB</p>	<p>TITLE EXISTING SECTION BB</p>	
	<p>SCALE 1:100 (A3)</p>	<p>DRAWING NO. P.04</p>	<p>REV -</p>	<p>DRAWN -</p>

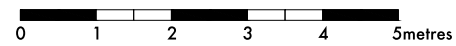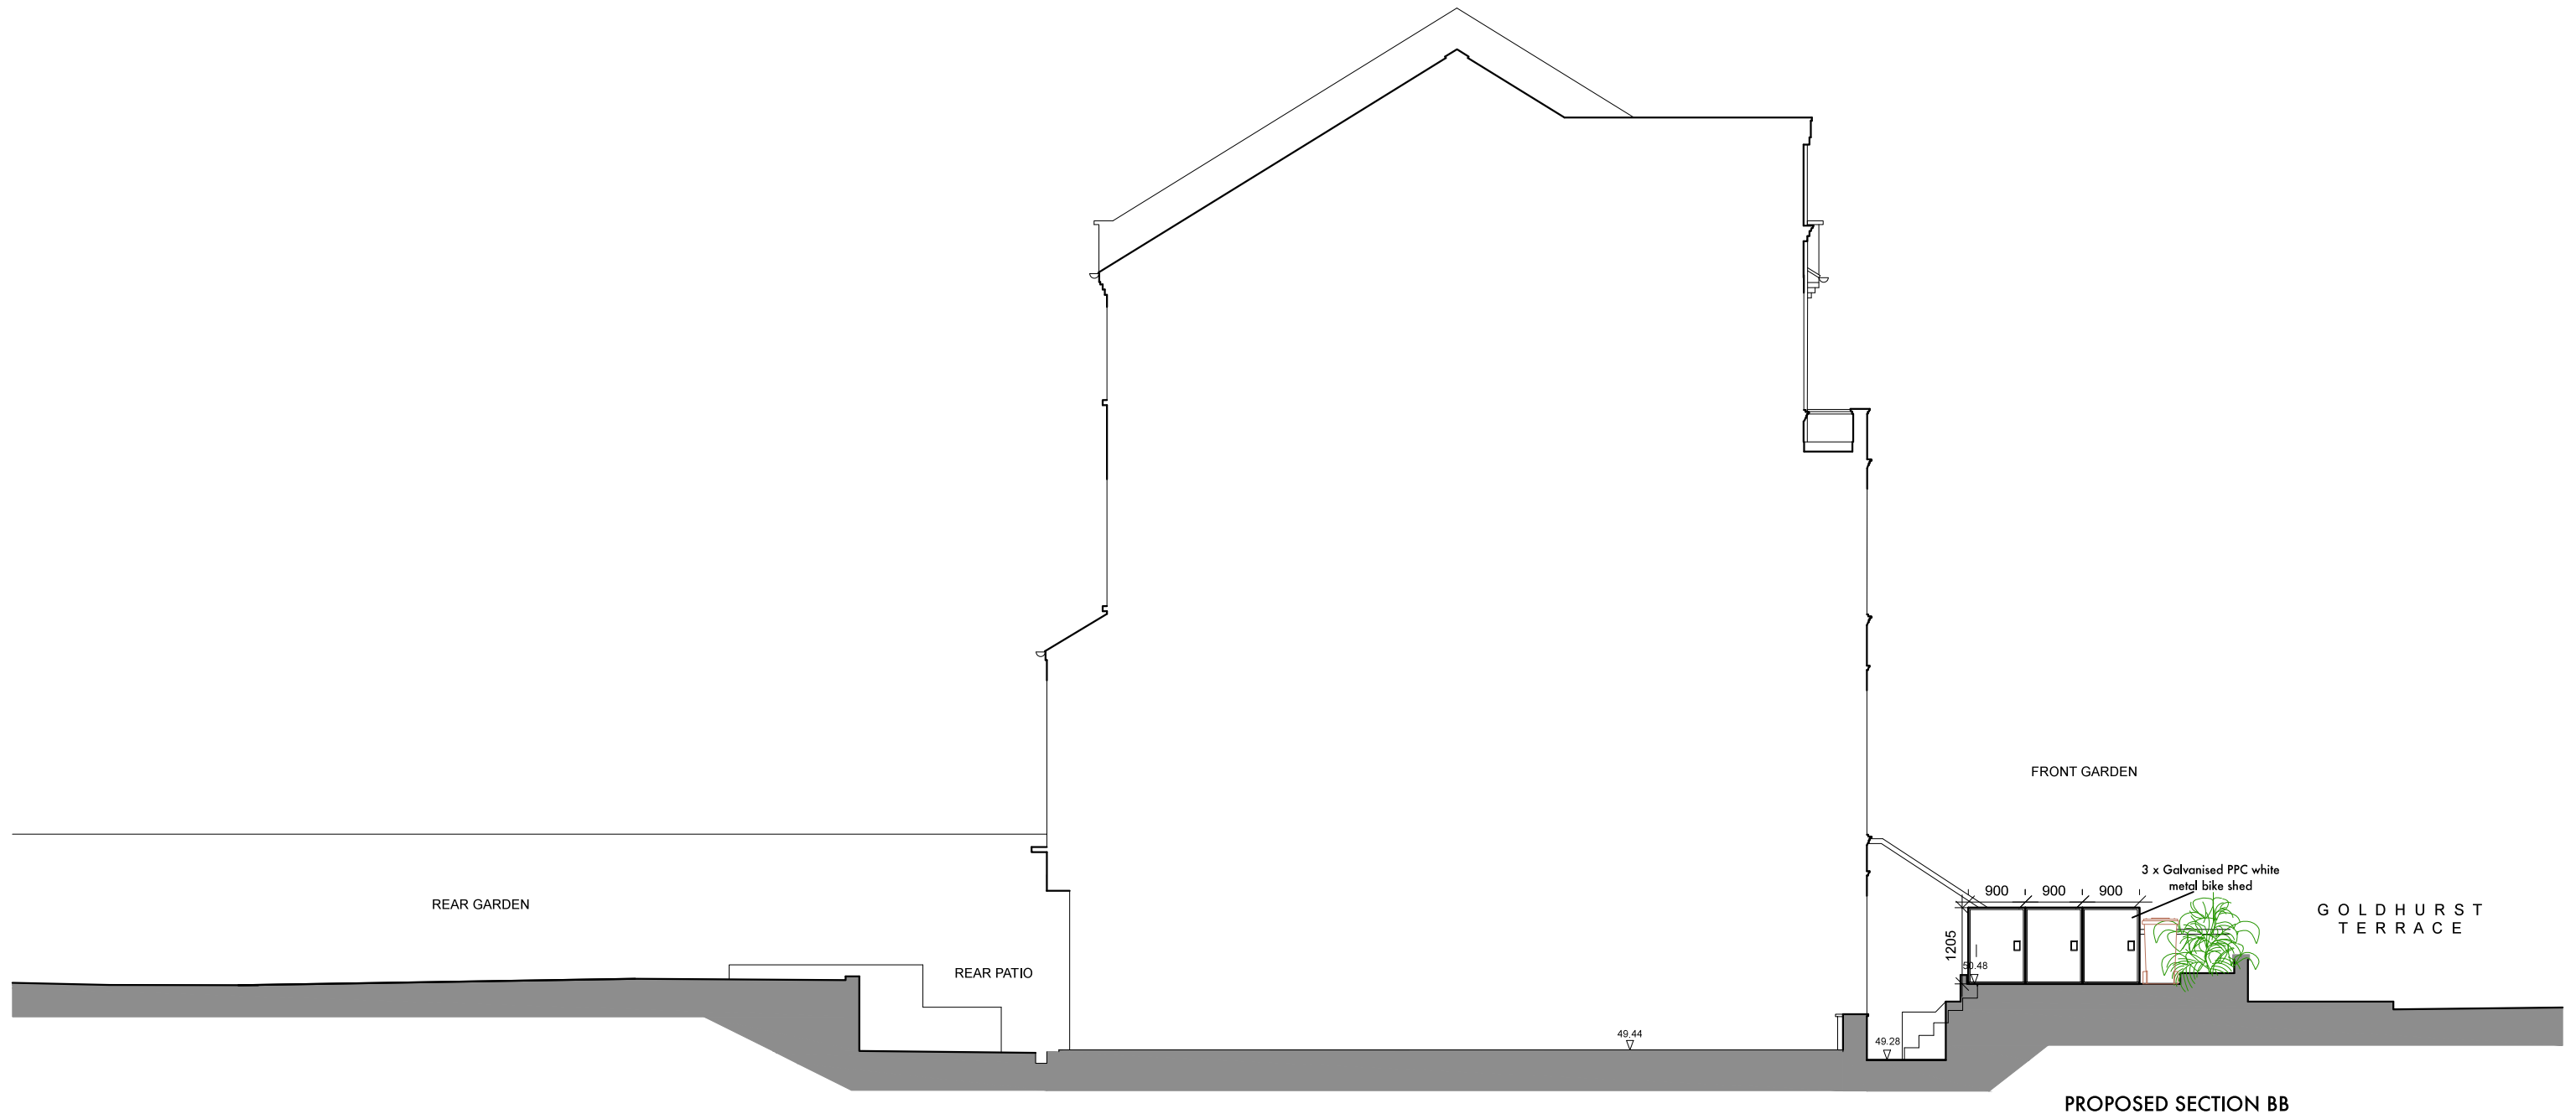

<p>DO NOT SCALE THIS DRAWING WRITTEN DIMENSIONS ONLY TO BE USED ALL DIMENSIONS ARE IN MILLIMETRES ALL DIMENSIONS TO BE VERIFIED ON SITE ANY INCONSISTENCIES TO BE REPORTED TO THE ARCHITECT IMMEDIATELY COPYRIGHT © PAD CONSULTANCY LTD</p>	<p>PROJECT NO. 5359</p>	<p>PAD Consultancy Ltd 4 Abbot's Place London NW6 4NP</p>	<p>020 7624 2243 www.pad.eu.com</p>	<p>PAD</p>
	<p>FOR PLANNING PURPOSES ONLY</p>	<p>TITLE PROPOSED SECTION BB</p>		
	<p>29 Goldhurst Terrace London NW6 3HB</p>	<p>SCALE 1:100 (A3)</p>	<p>DRAWING NO. P.05</p>	<p>REV -</p>



www.pad.eu.com
studio@pad.eu.com
020 7624 2243
4 Abbot's Place, London, NW6 4NP