
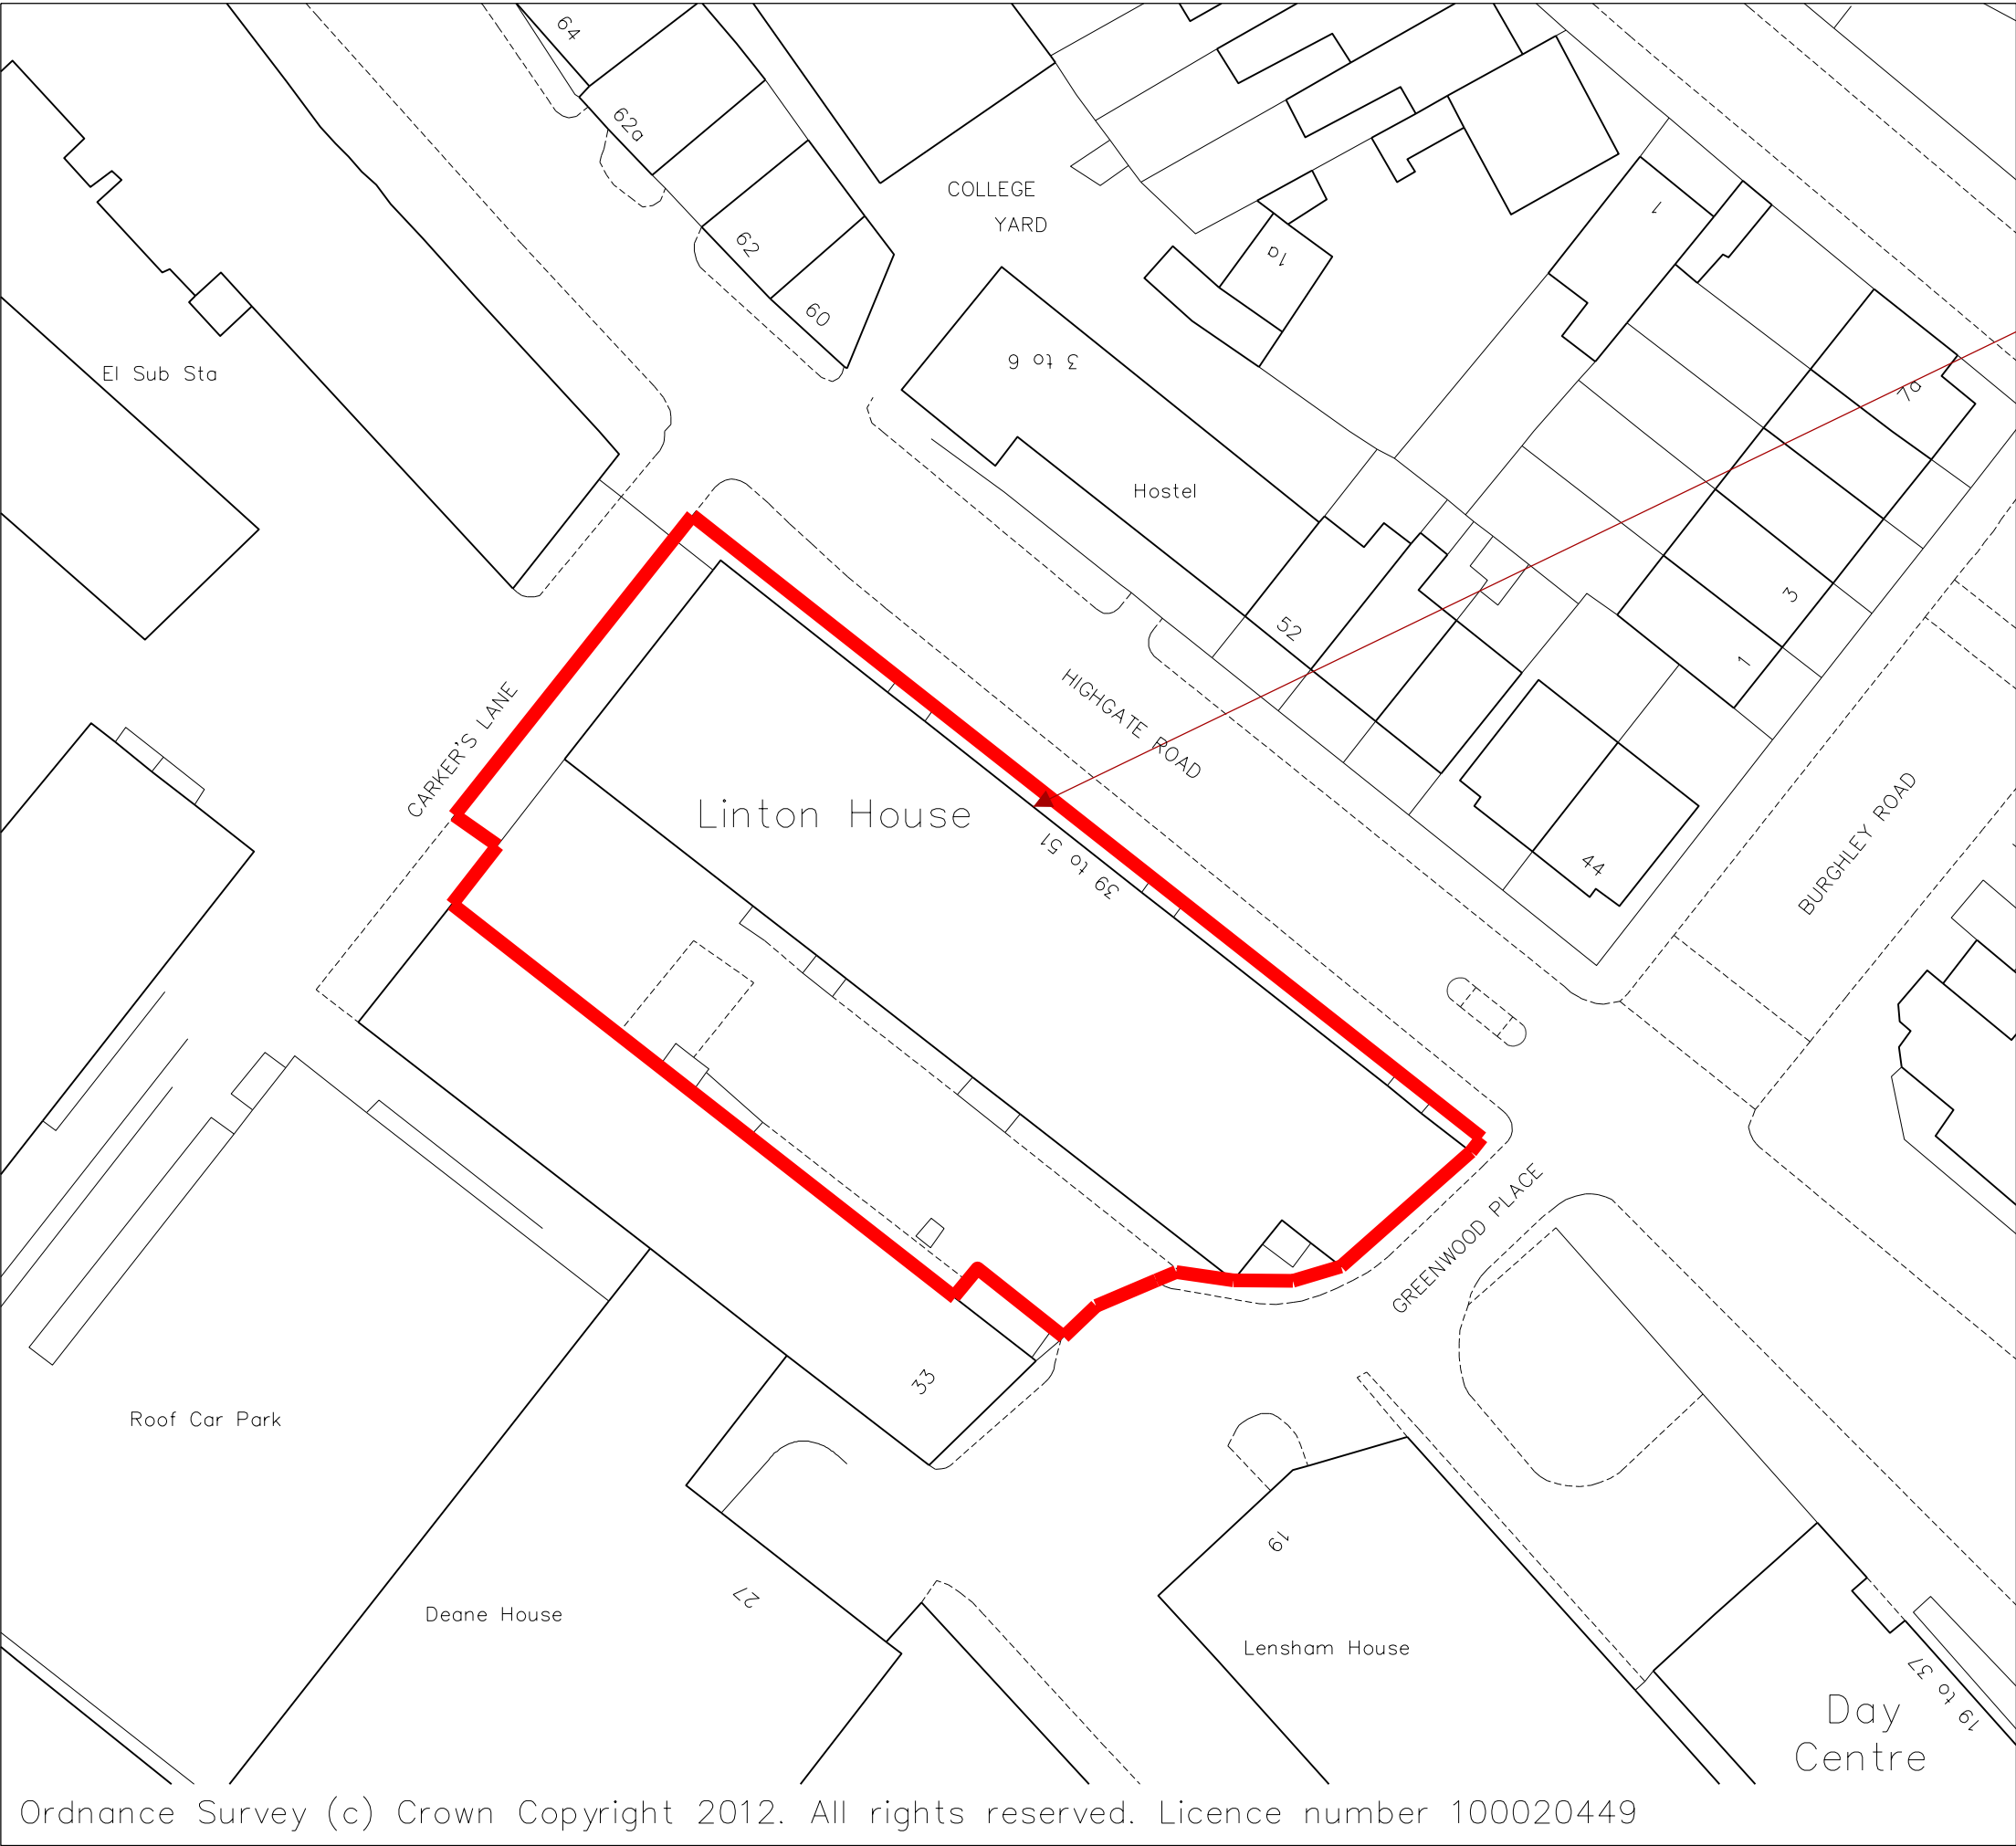


PLANNING

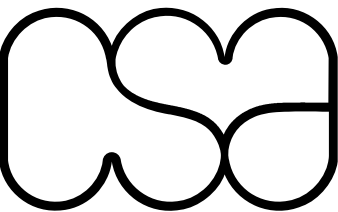

Proposed signage above main residential entrance to location as indicated on East Elevation

P1	15.03.16	Signage Application
P1	03.03.15	Planning Issue
Rev	Date	Note
Acoustic Engineer		
Gillieron Scott Acoustic Design		
Interior Design		
Gordon-Duff + Linton		
Project Management / Quantity Surveyor		
Stace LLP		
Services		
Synergy Consulting		
Structures		
Fluid Structures		
Client		
Linton Property Developments Ltd The Linton Group, 14 Basil Street, Knightsbridge, London, SW3 1AJ		
Project title		
LINTON HOUSE		
Drawing Title		
LOCATION PLAN		
Scale @ A1 1:500		
Project No.	Drawing no.	Revision
152	001	P2
Status		Date of Issue
PLANNING		MARCH 2016
<div></div> <div>Clive Sall Architecture Ltd. 2 Providence Yard Ezra Street London E2 7RJ <small>Copyright CLIVE SALL ARCHITECTURE LTD</small></div>		