



GEA 1162m² **GIA** 1042m² **NIA** 830m²


REVISION DATE AMENDMENT
APS DESIGN ASSOCIATES LTD
 ARCHITECTURAL DESIGNERS AND PLANNING CONSULTANTS
 PROJECT STAGE: Town Planning DRAWN BY: MA DATE: April 2016
 CLIENT:
 PROJECT: 128-130 Grafton Road
 JOB NO: 2125 DRAWING NO: 01 REVISION: 1:100 (BA1)
 DRAWING TITLE: Proposed Plans
 The Design Studio
 1 Cambridge Road (Rear)
 Nelson Street
 Southend-On-Sea
 Essex
 S81 1ET
 Tel: 01702 489 188 01702 337333
 Email: admin@psdesign.co.uk
 design@psdesign.co.uk
 planning@psdesign.co.uk
 Website: www.psdesign.co.uk

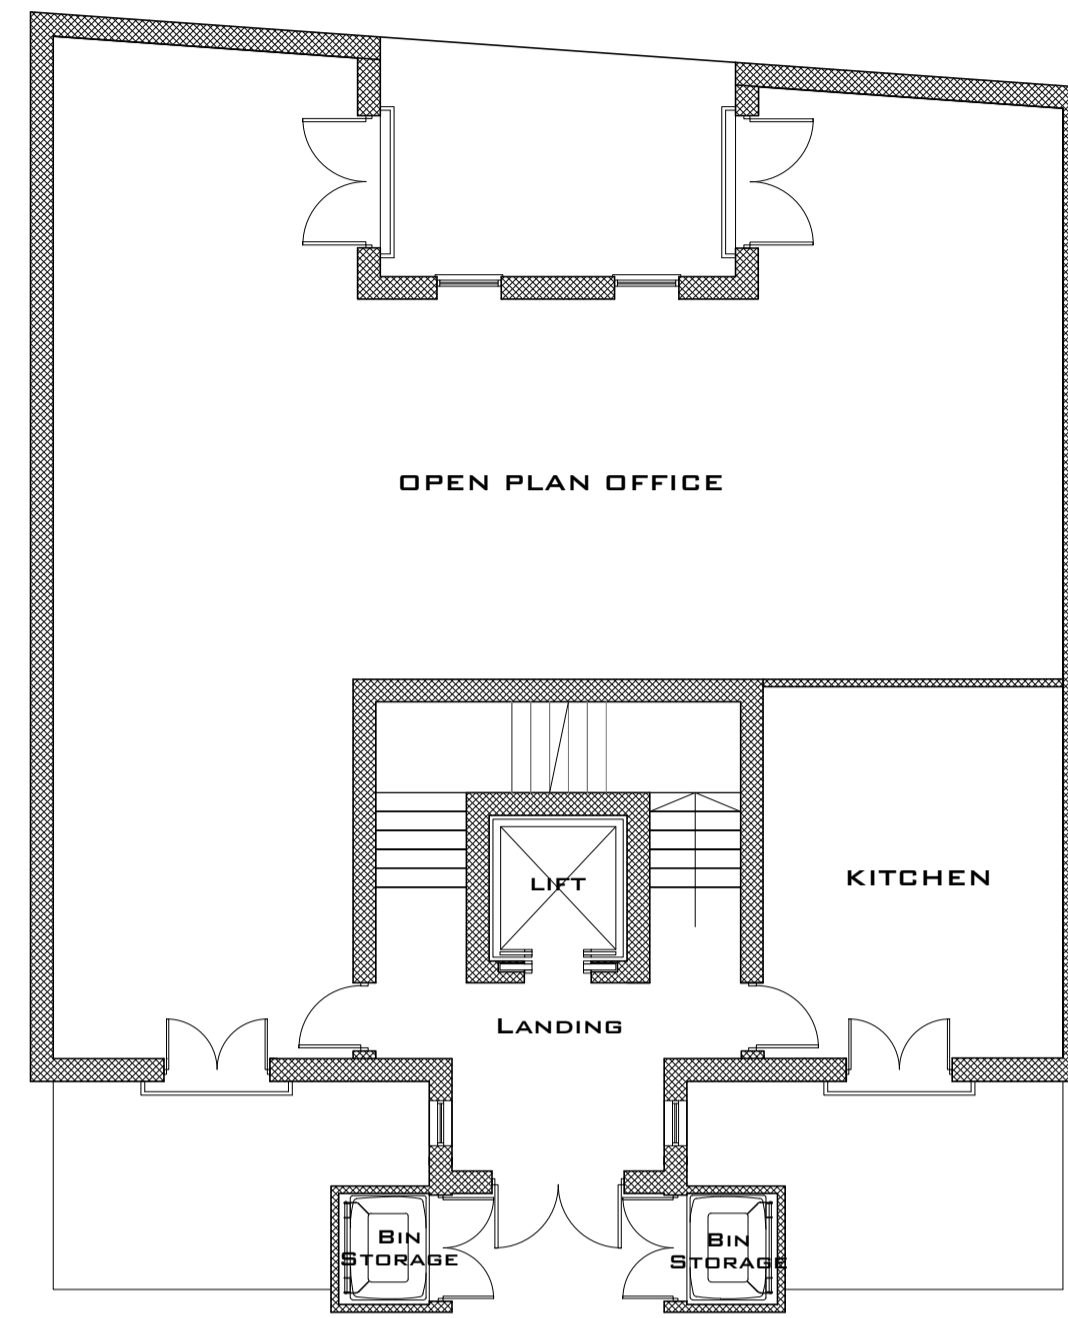


1 Proposed Ground Floor Plan Scale: 1:100

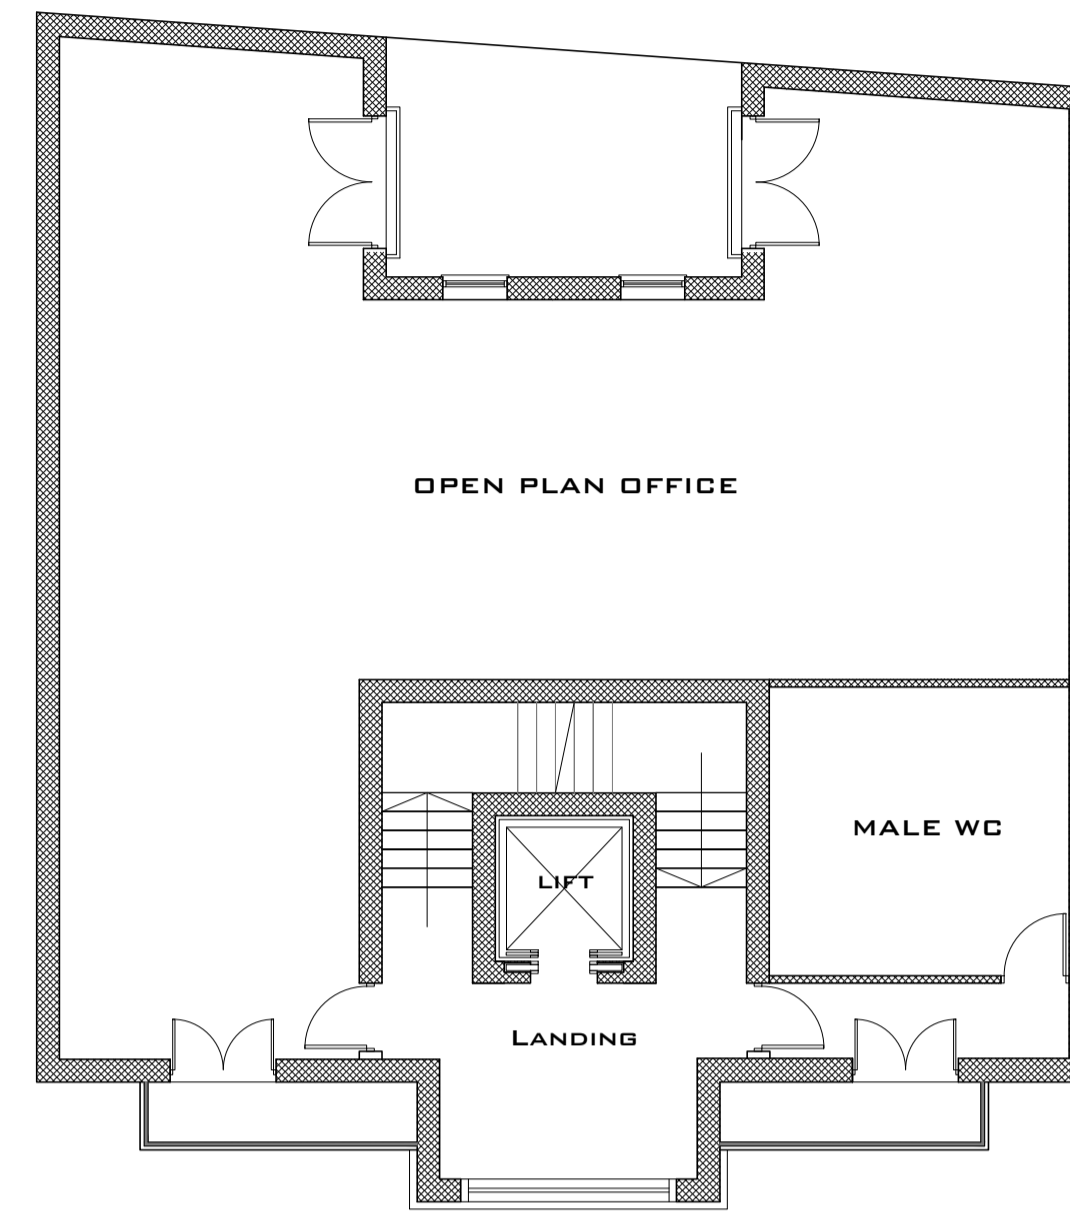


2 Proposed First Floor Plan Scale: 1:100

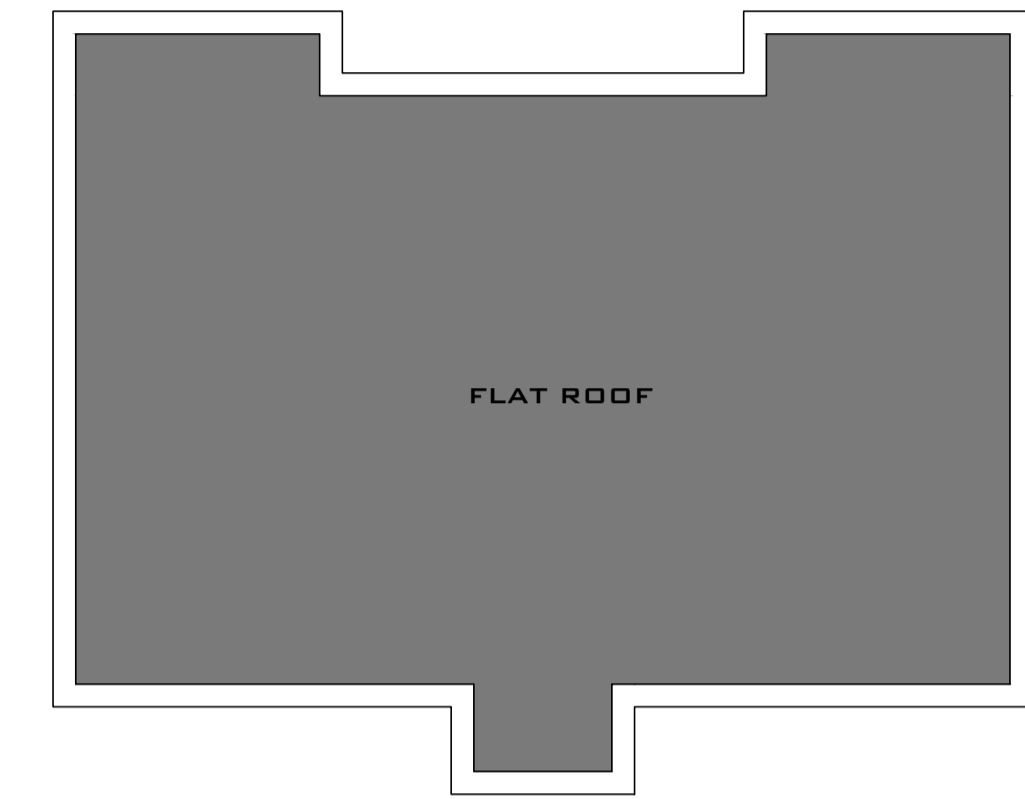


7 Roof Plan Scale: 1:100

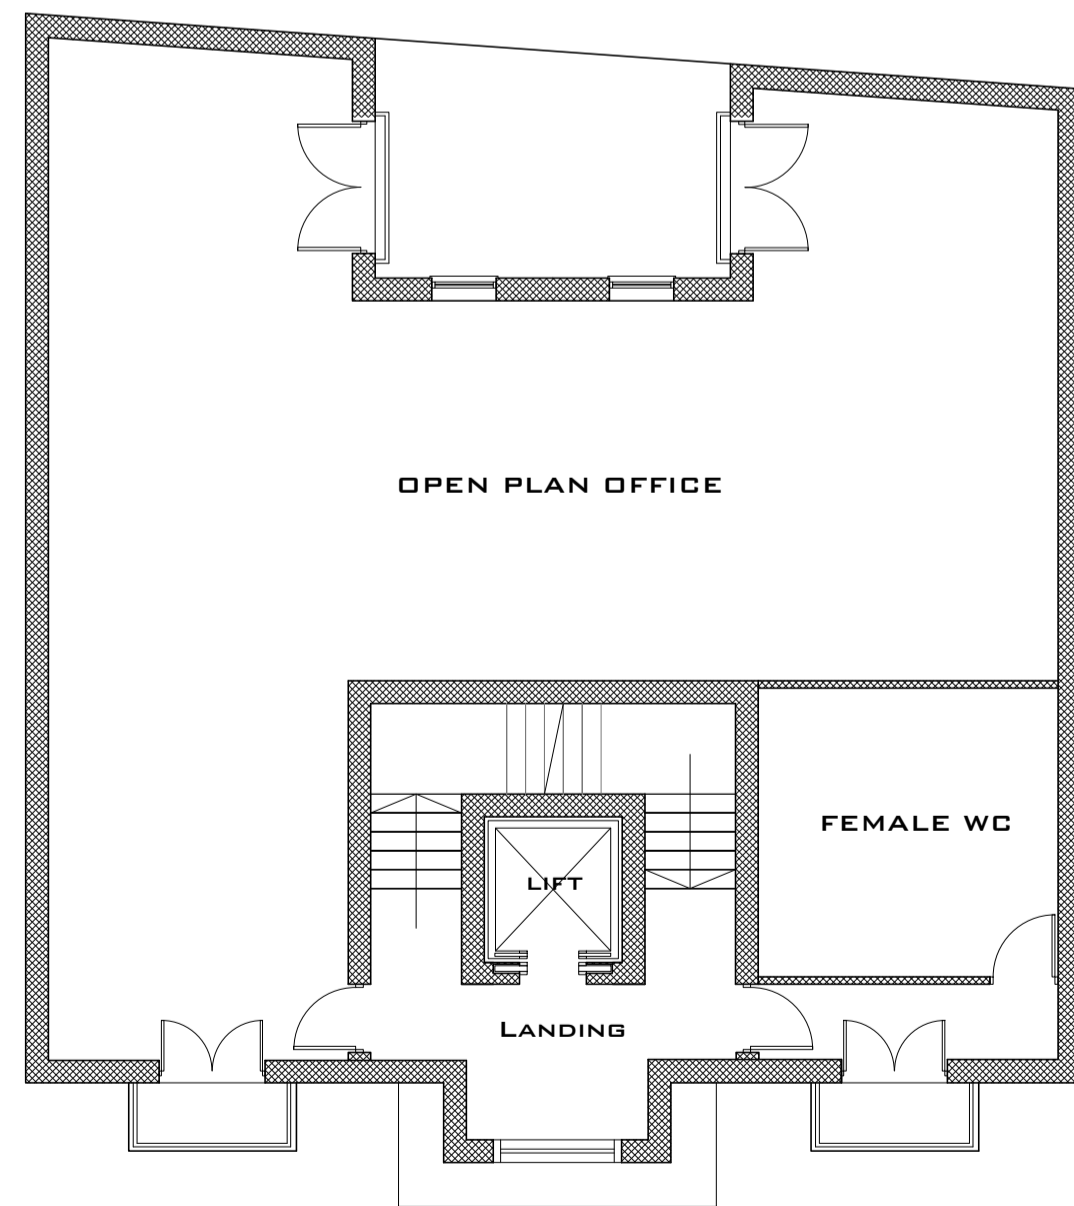


3 Proposed Second Floor Plan Scale: 1:100

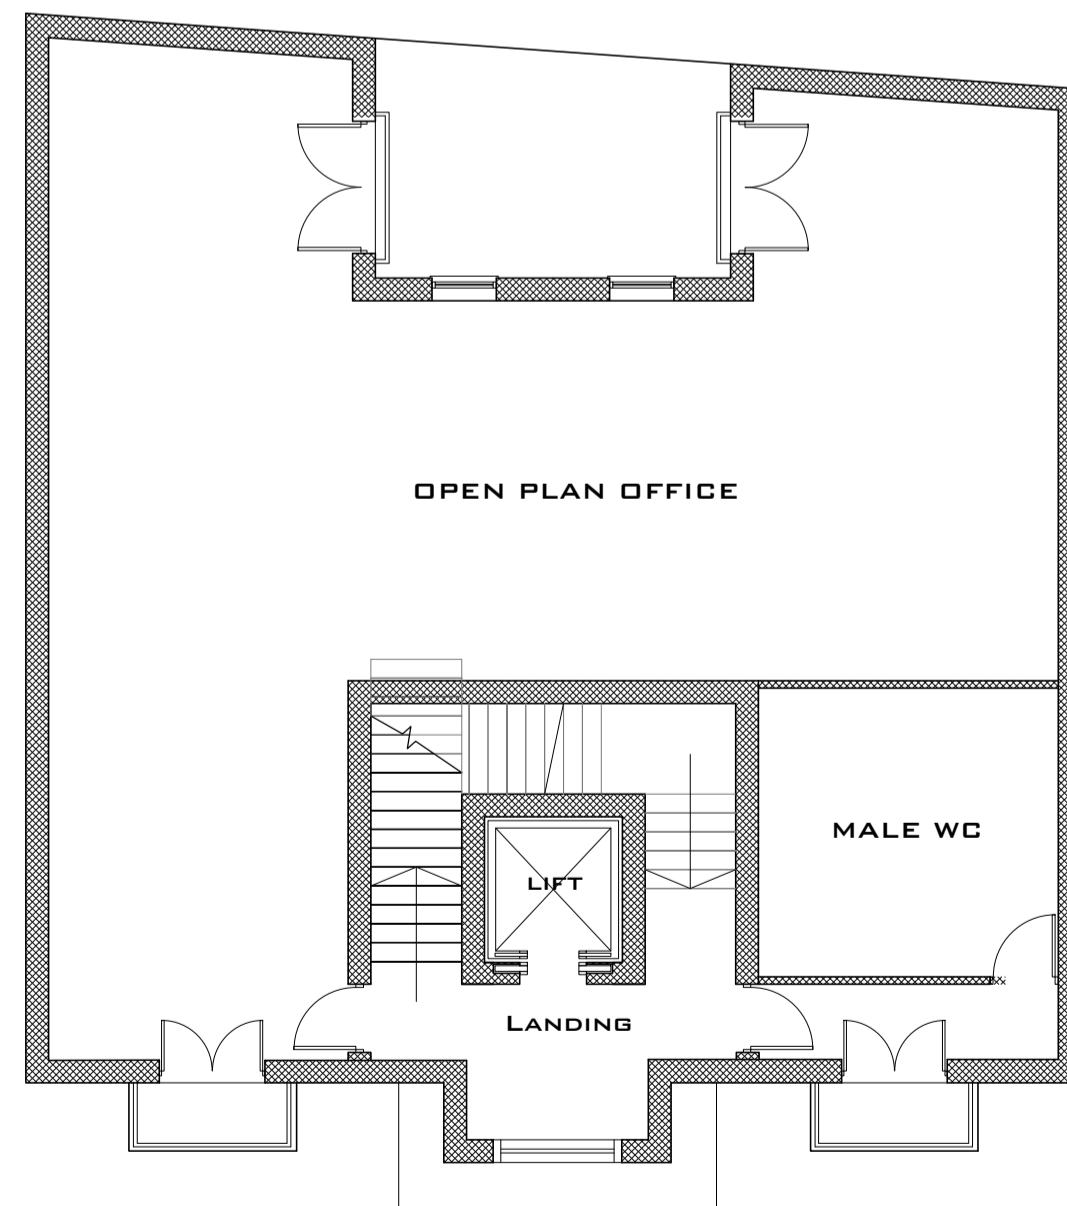

4 Proposed Third Floor Plan Scale: 1:100

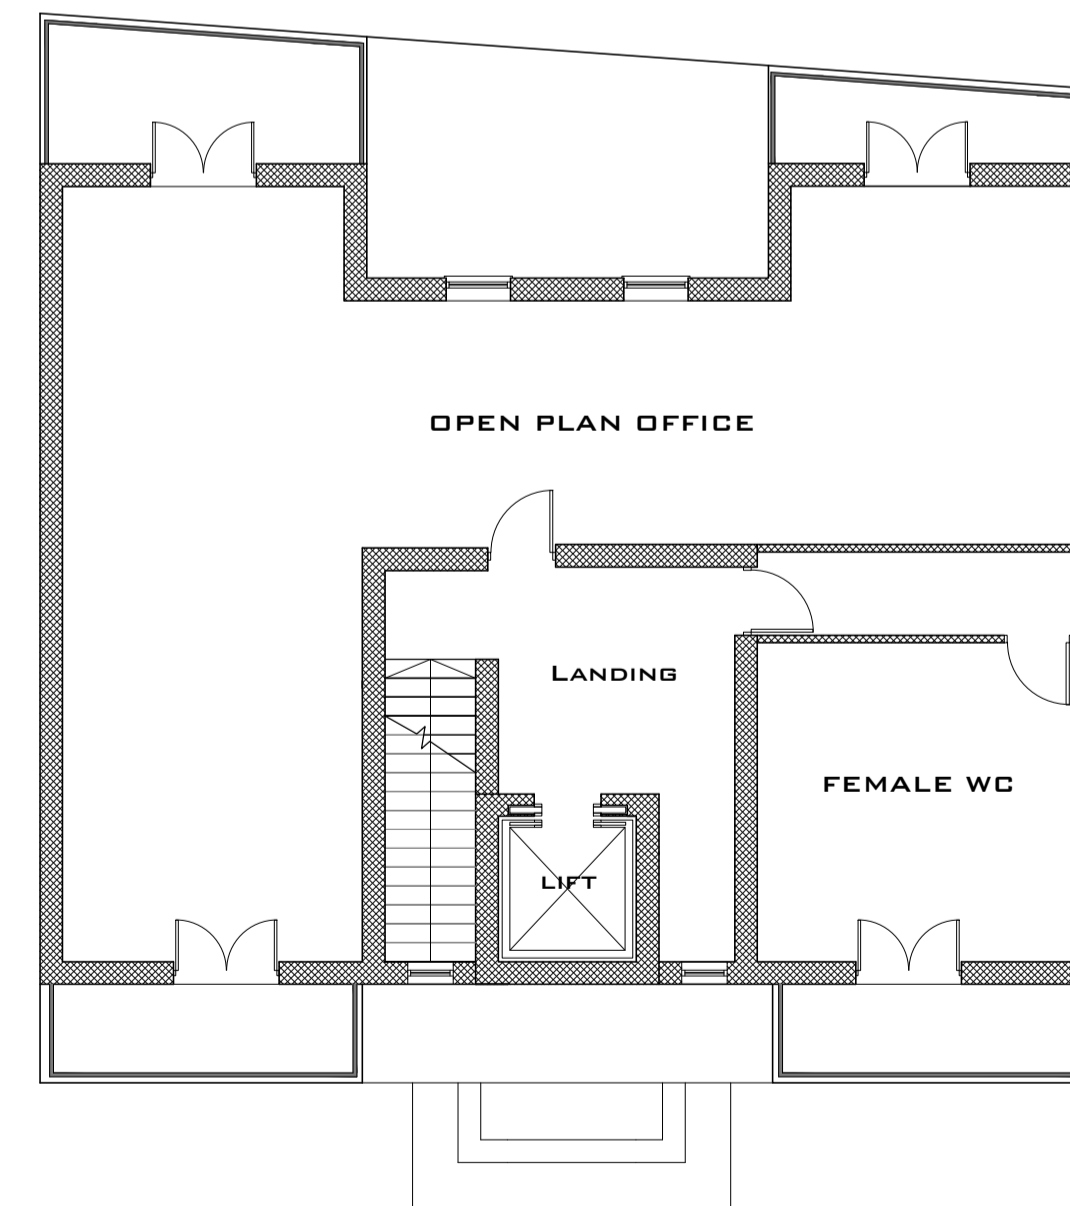

5 Proposed Forth Floor Plan Scale: 1:100

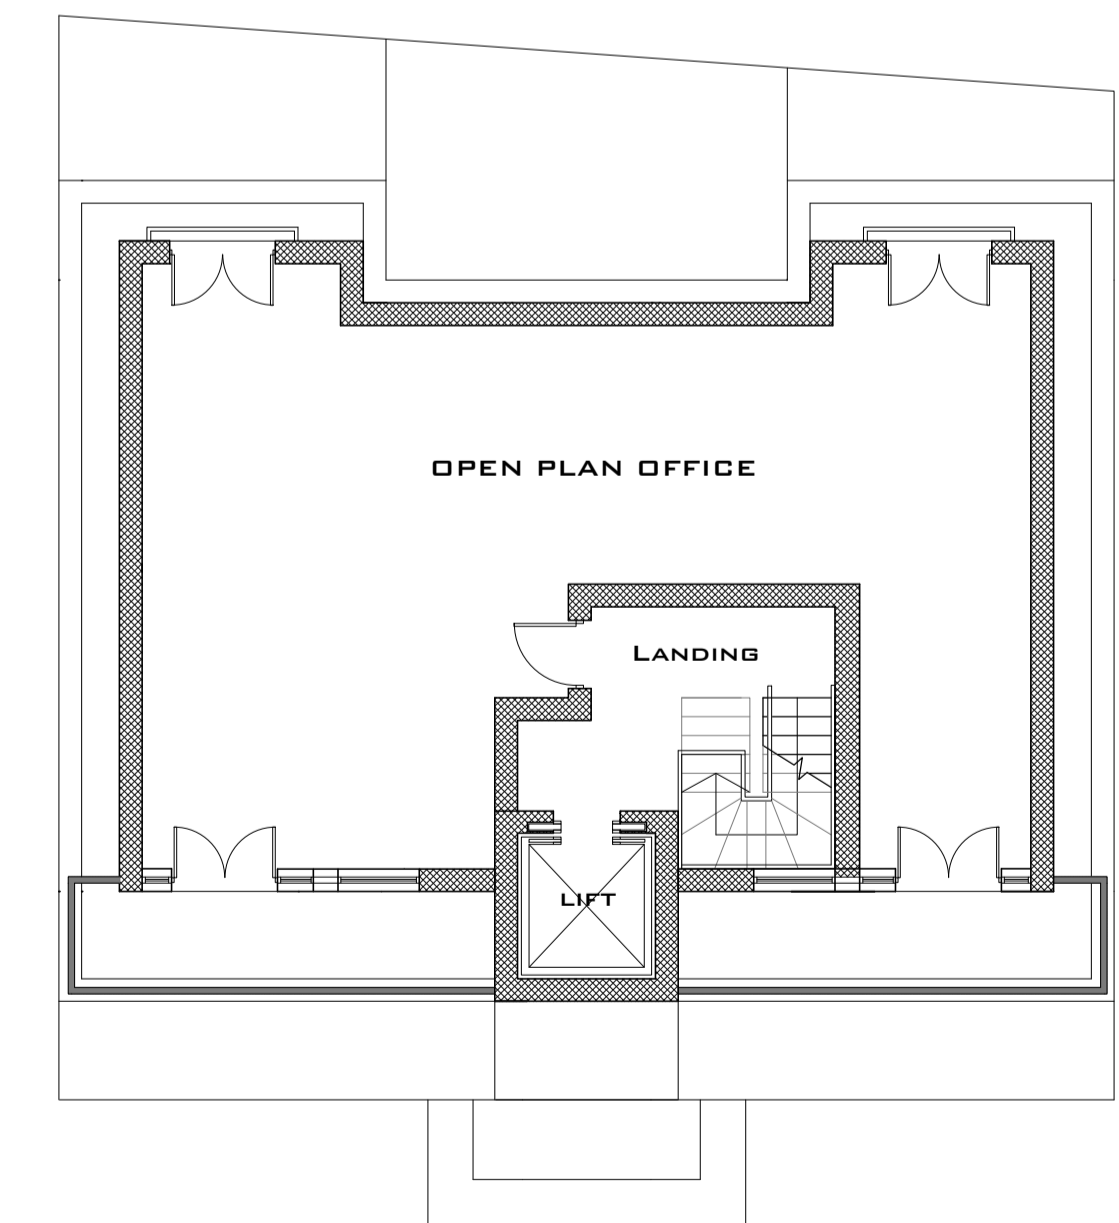

6 Proposed Fifth Floor Plan Scale: 1:100