


1 ME51-W-09 LEVEL 09 MEP LAYOUT
1 : 50

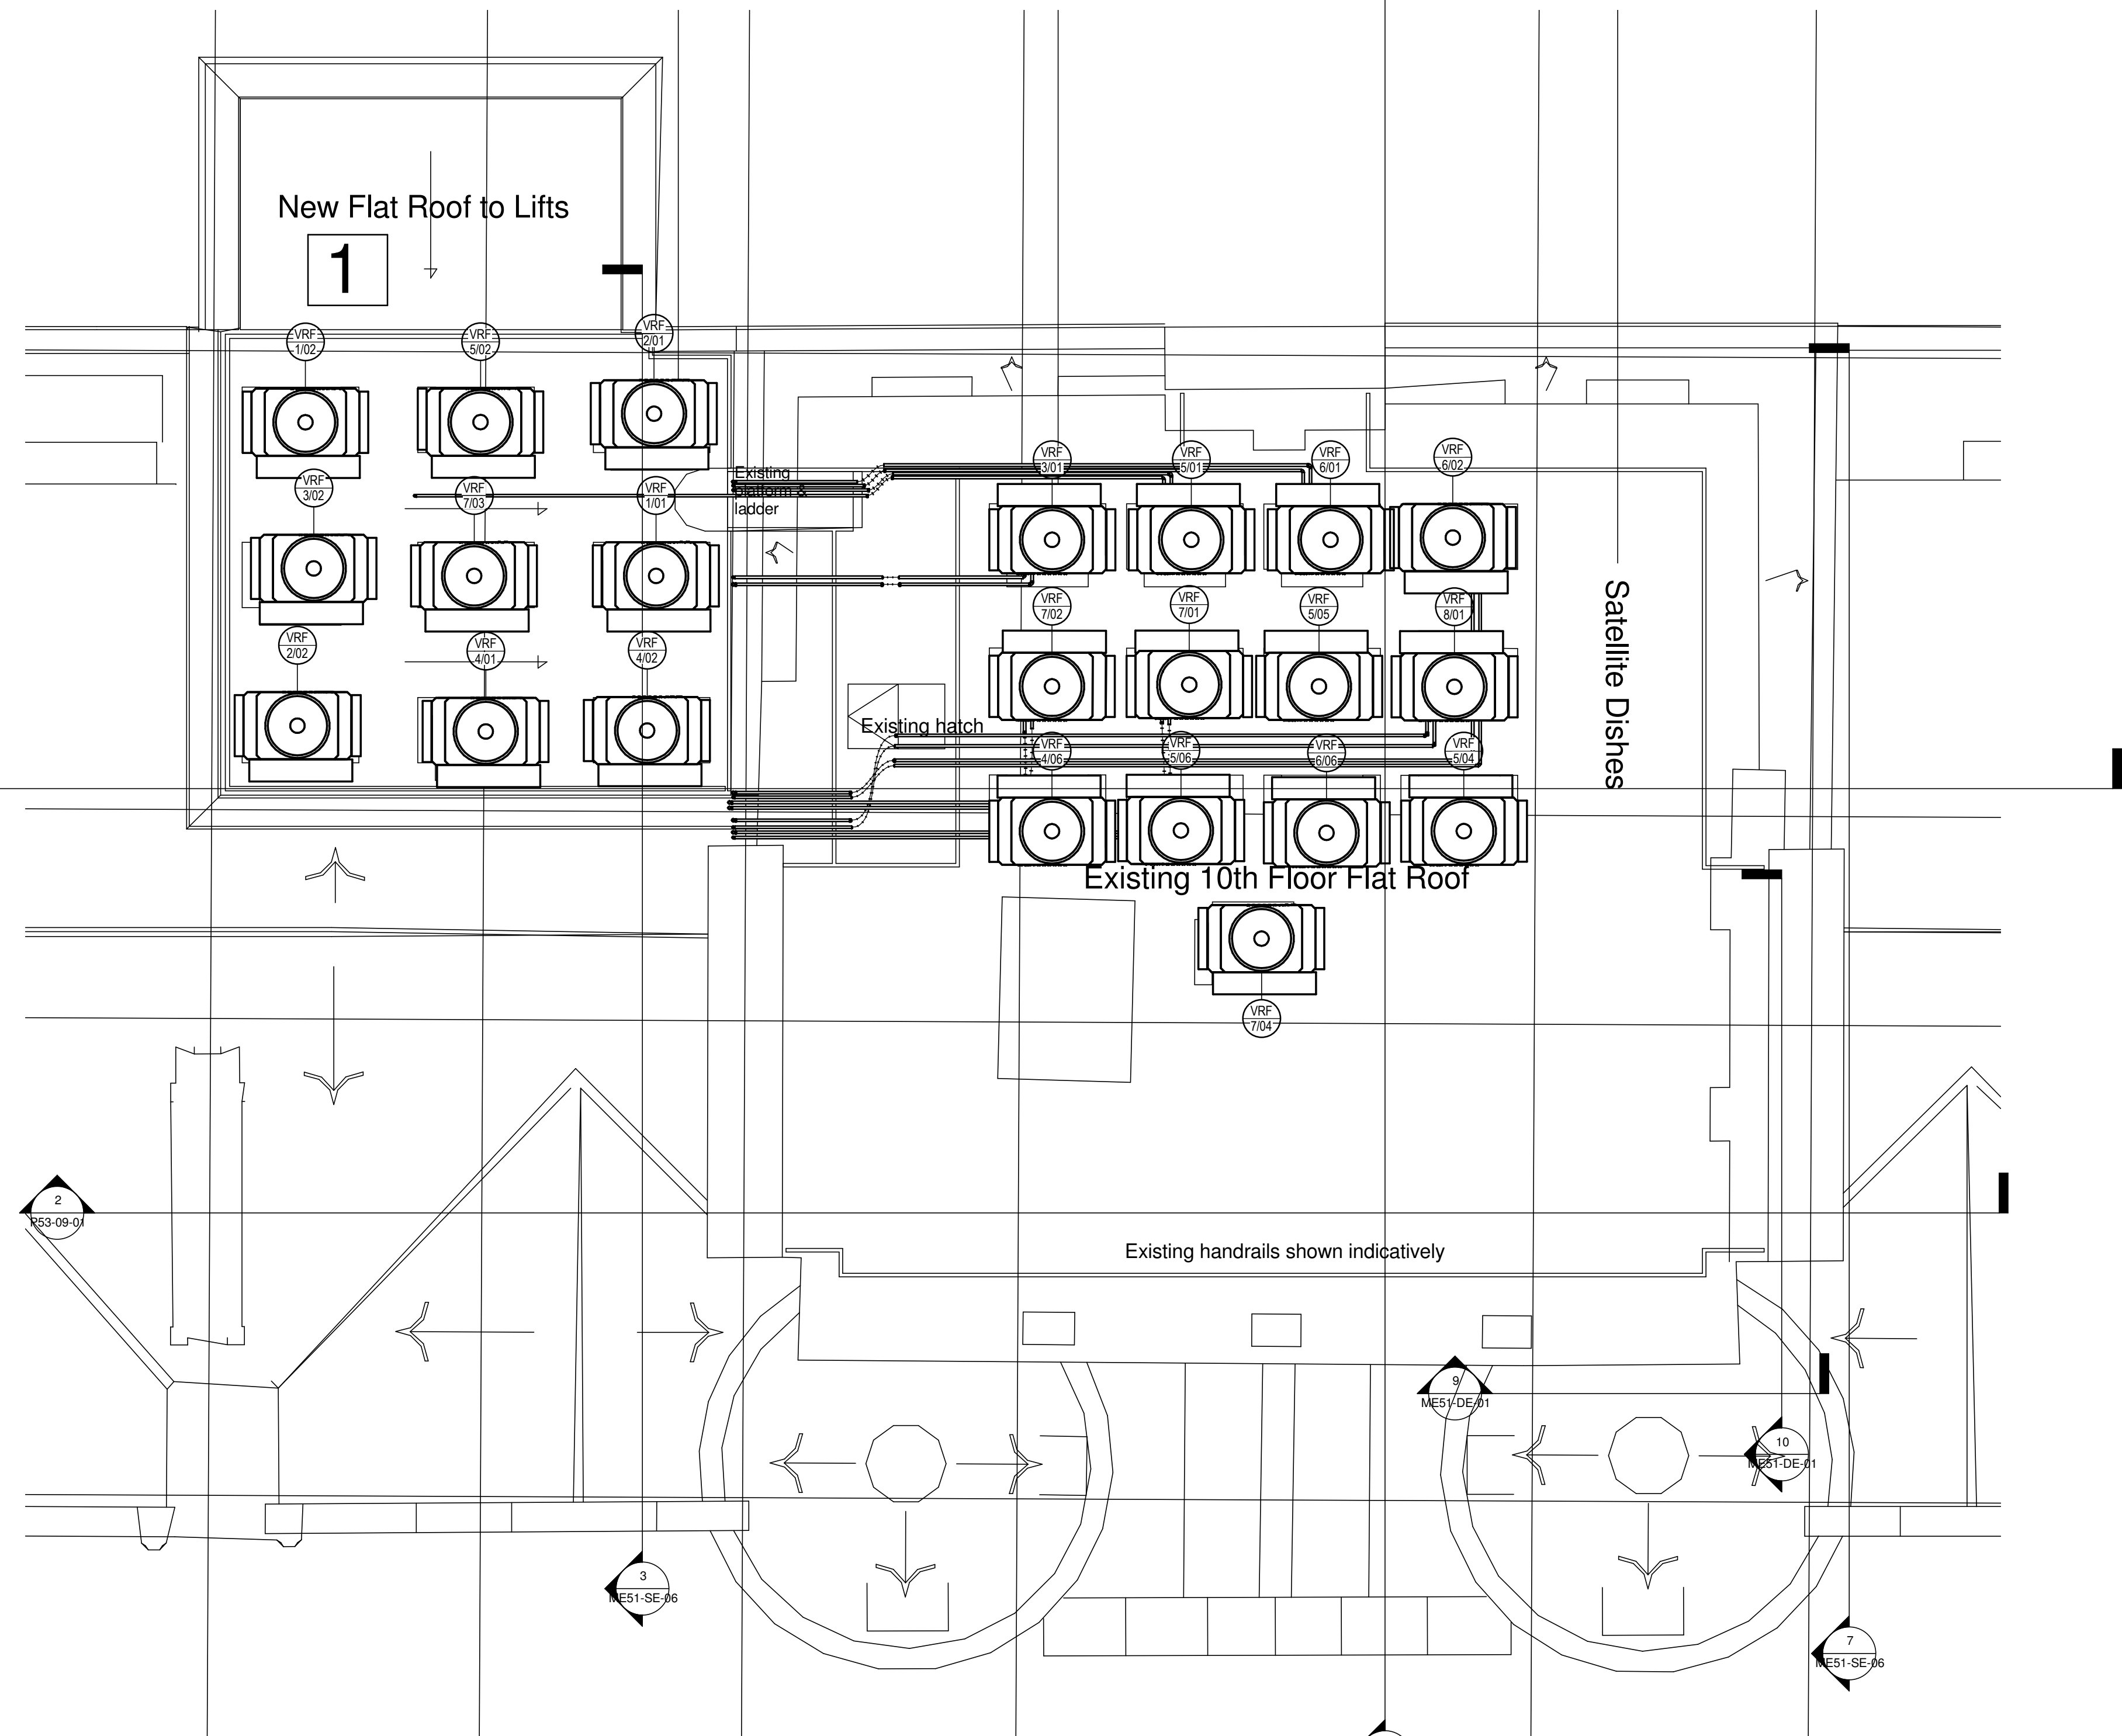

2 ME51-W-RF ROOF MEP LAYOUT
1 : 50

Notes

- DO NOT SCALE FROM THIS DRAWING
- THE CONTRACTOR MUST VERIFY ALL DIMENSIONS, TOLERANCES AND REFERENCES BEFORE PROCEEDING WITH WORKS
- ANY DISCREPANCY FOUND BETWEEN THIS DRAWING AND OTHER DOCUMENTS MUST BE REPORTED TO THE CONTRACT ADMINISTRATOR
- REMOVE THIS DRAWING FROM CURRENCY WHEN REVISED DRAWING IS ISSUED
- COPYRIGHT OF DESIGNS SHOWN ON THIS DRAWING REMAIN WITH ELEMENTA CONSULTING LTD.
- THIS DRAWING IS TO BE READ IN CONJUNCTION WITH THE SPECIFICATION AND ALL OTHER CONTRACT PROJECT DOCUMENTS
- THE CONTRACTOR SHALL REFER TO ARCHITECTS OR INTERIOR DESIGN DRAWINGS INCLUDING REFLECTED CEILING PLANS AND OTHER SPECIALIST DRAWINGS FOR SETTING OUT ALL VISIBLE WALL AND CEILING MOUNTED EQUIPMENT

A0		ORIGINAL, SIZE DRAWING					
T2		TENDER ISSUE					
NO.		REVISION					
T2		ATH 01/02/2016					
NO.		CHK. DATE					
<div>THIS DRAWING IS BASED ON THE FOLLOWING INFORMATION:</div> <div>ARCHITECT'S FILE REF.</div> <div>STRUCTURAL FILE REF.</div> <div>ELEMENTA FILE REF.</div> <div>C:\Users\james\Documents\Project\ME51-W-RF\ME51-W-RF-MEP-Layout\ME51-W-RF-MEP-Layout.dwg</div> <div>Elementa Consulting Ltd</div> <div>One Valentine Place,</div> <div>London</div> <div>SE1 9QH</div> <div>t: +44(0)203 6973000</div> <div>f: +44(0)203 6973001</div> <div>www.elementaconsulting.com</div> <div>Principal Hayley</div> <div>The Russell Hotel</div> <div>NINTH FLOOR and ROOF MEP LAYOUT</div>							
				DESIGNED		SCALE	
				02/11/16		1 : 50	
				DESIGNED		CHECKED	
				DBATH		DCG	
				DRAWING STATUS		APPROVED	
				TENDER		PH	
				DRAWING NO.		REVISION	
				P15-260-ME51-09-01		T2	