


NOTES:

This drawing indicates basic structure
Full structural details and calculations
are required by Structural Engineer to
satisfy Current Building Regulations .
The design , specification, performance
and structure of all elements of work are
to be developed by the contractor strictly
in accordance with current statutory
regulations and certification
requirements .

Contractor to complete work to the
required standard providing a
completion certificate from the
local authority :
Building Control Department .

No measurements to be scaled
from this Drawing
Site measurements should be taken
when ever required .
Discrepancies are to be reported
prior to proceeding with works
or shop drawings .

Copyright belongs to
NICOLA HICKS DESIGNS

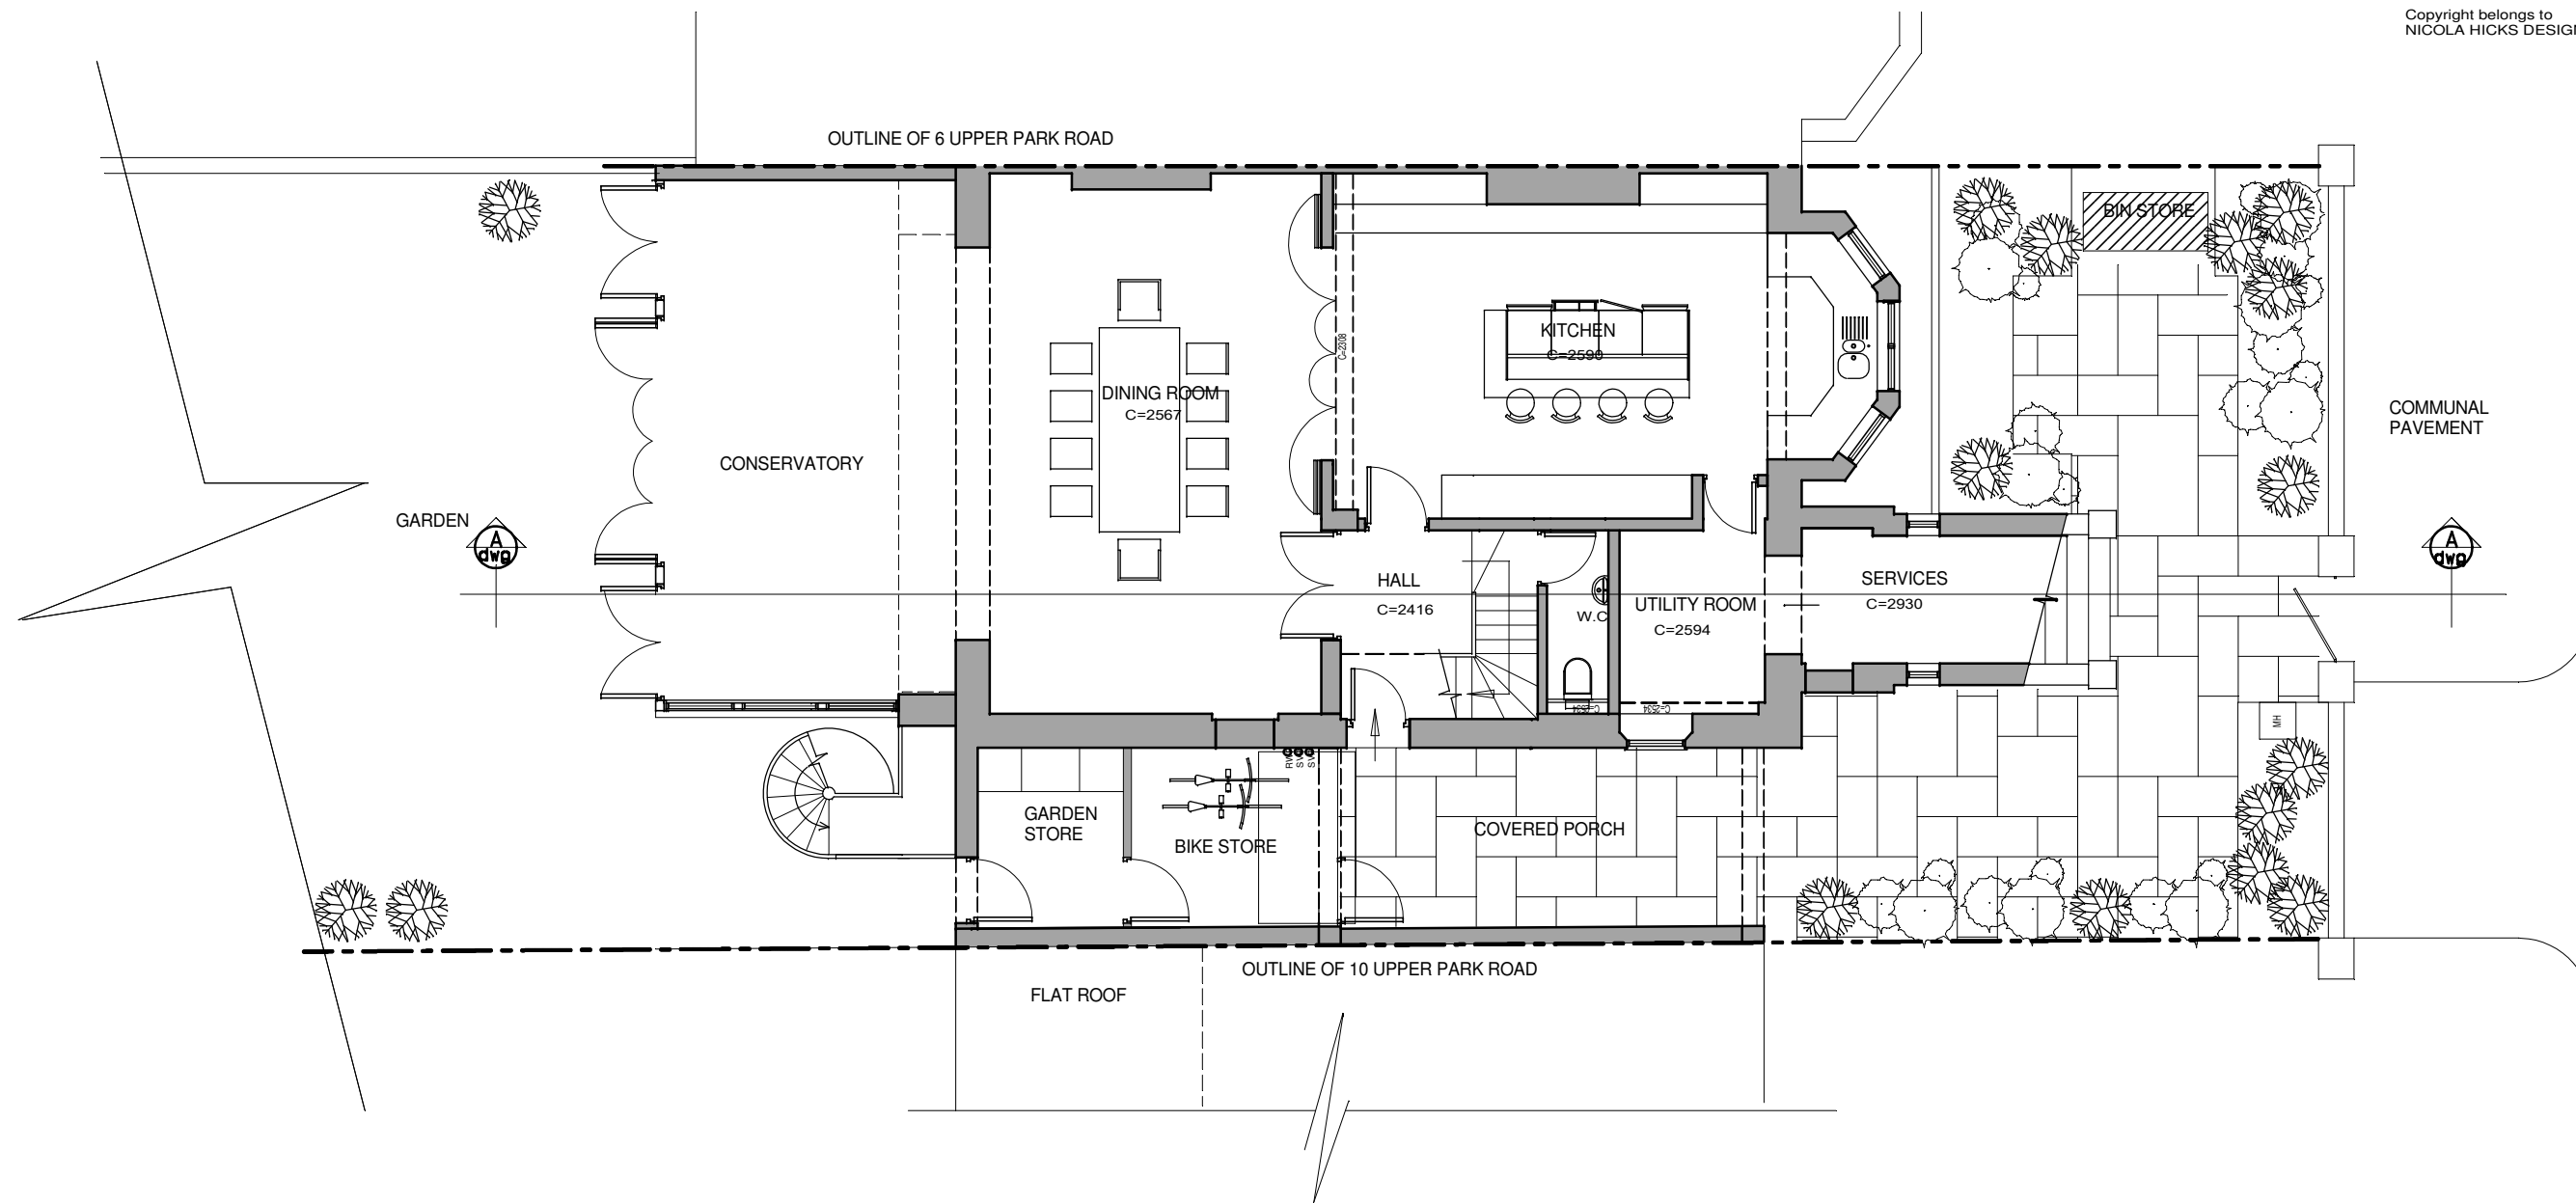

PROPOSED LOWER GROUND FLOOR PLAN



Site address
8 UPPER PARK ROAD
LONDON NW3

Drawing PROPOSED
LOWER GROUND
FLOOR PLAN

Rev	Date	Description
A	08/02/16	-CONSERVATORY AMNEDED AS PER CLIENTS COMMENTS
B	09/02/16	- NEW OPENING FORMED TO CONSERVATORY
C	14/04/16	- AMENDED AS PER PLANNING COMMENTS

NICOLA HICKS DESIGNS
28 WOODSIDE
WIMBLEDON PARK
LONDON SW19 7AW
TEL:07801700723
email:nicola@hicks5.co.uk

CLIENT Mrs J Lemarie-Pires
Drn By
Drg No. JLP/1522/OD1

Scale 1:100 @ A3
Date 1/16
Rev. C