


**NOTES:**

This drawing indicates basic structure  
Full structural details and calculations  
are required by Structural Engineer to  
satisfy Current Building Regulations .  
The design , specification, performance  
and structure of all elements of work are  
to be developed by the contractor strictly  
in accordance with current statutory  
regulations and certification  
requirements.  
Contractor to complete work to the  
required standard providing a  
completion certificate from the  
local authority ;  
Building Control Department .

No measurements to be scaled  
from this Drawing  
Site measurements should be taken  
when ever required .  
Discrepancies are to be reported  
prior to proceeding with works  
or shop drawings .

Copyright belongs to  
NICOLA HICKS DESIGNS

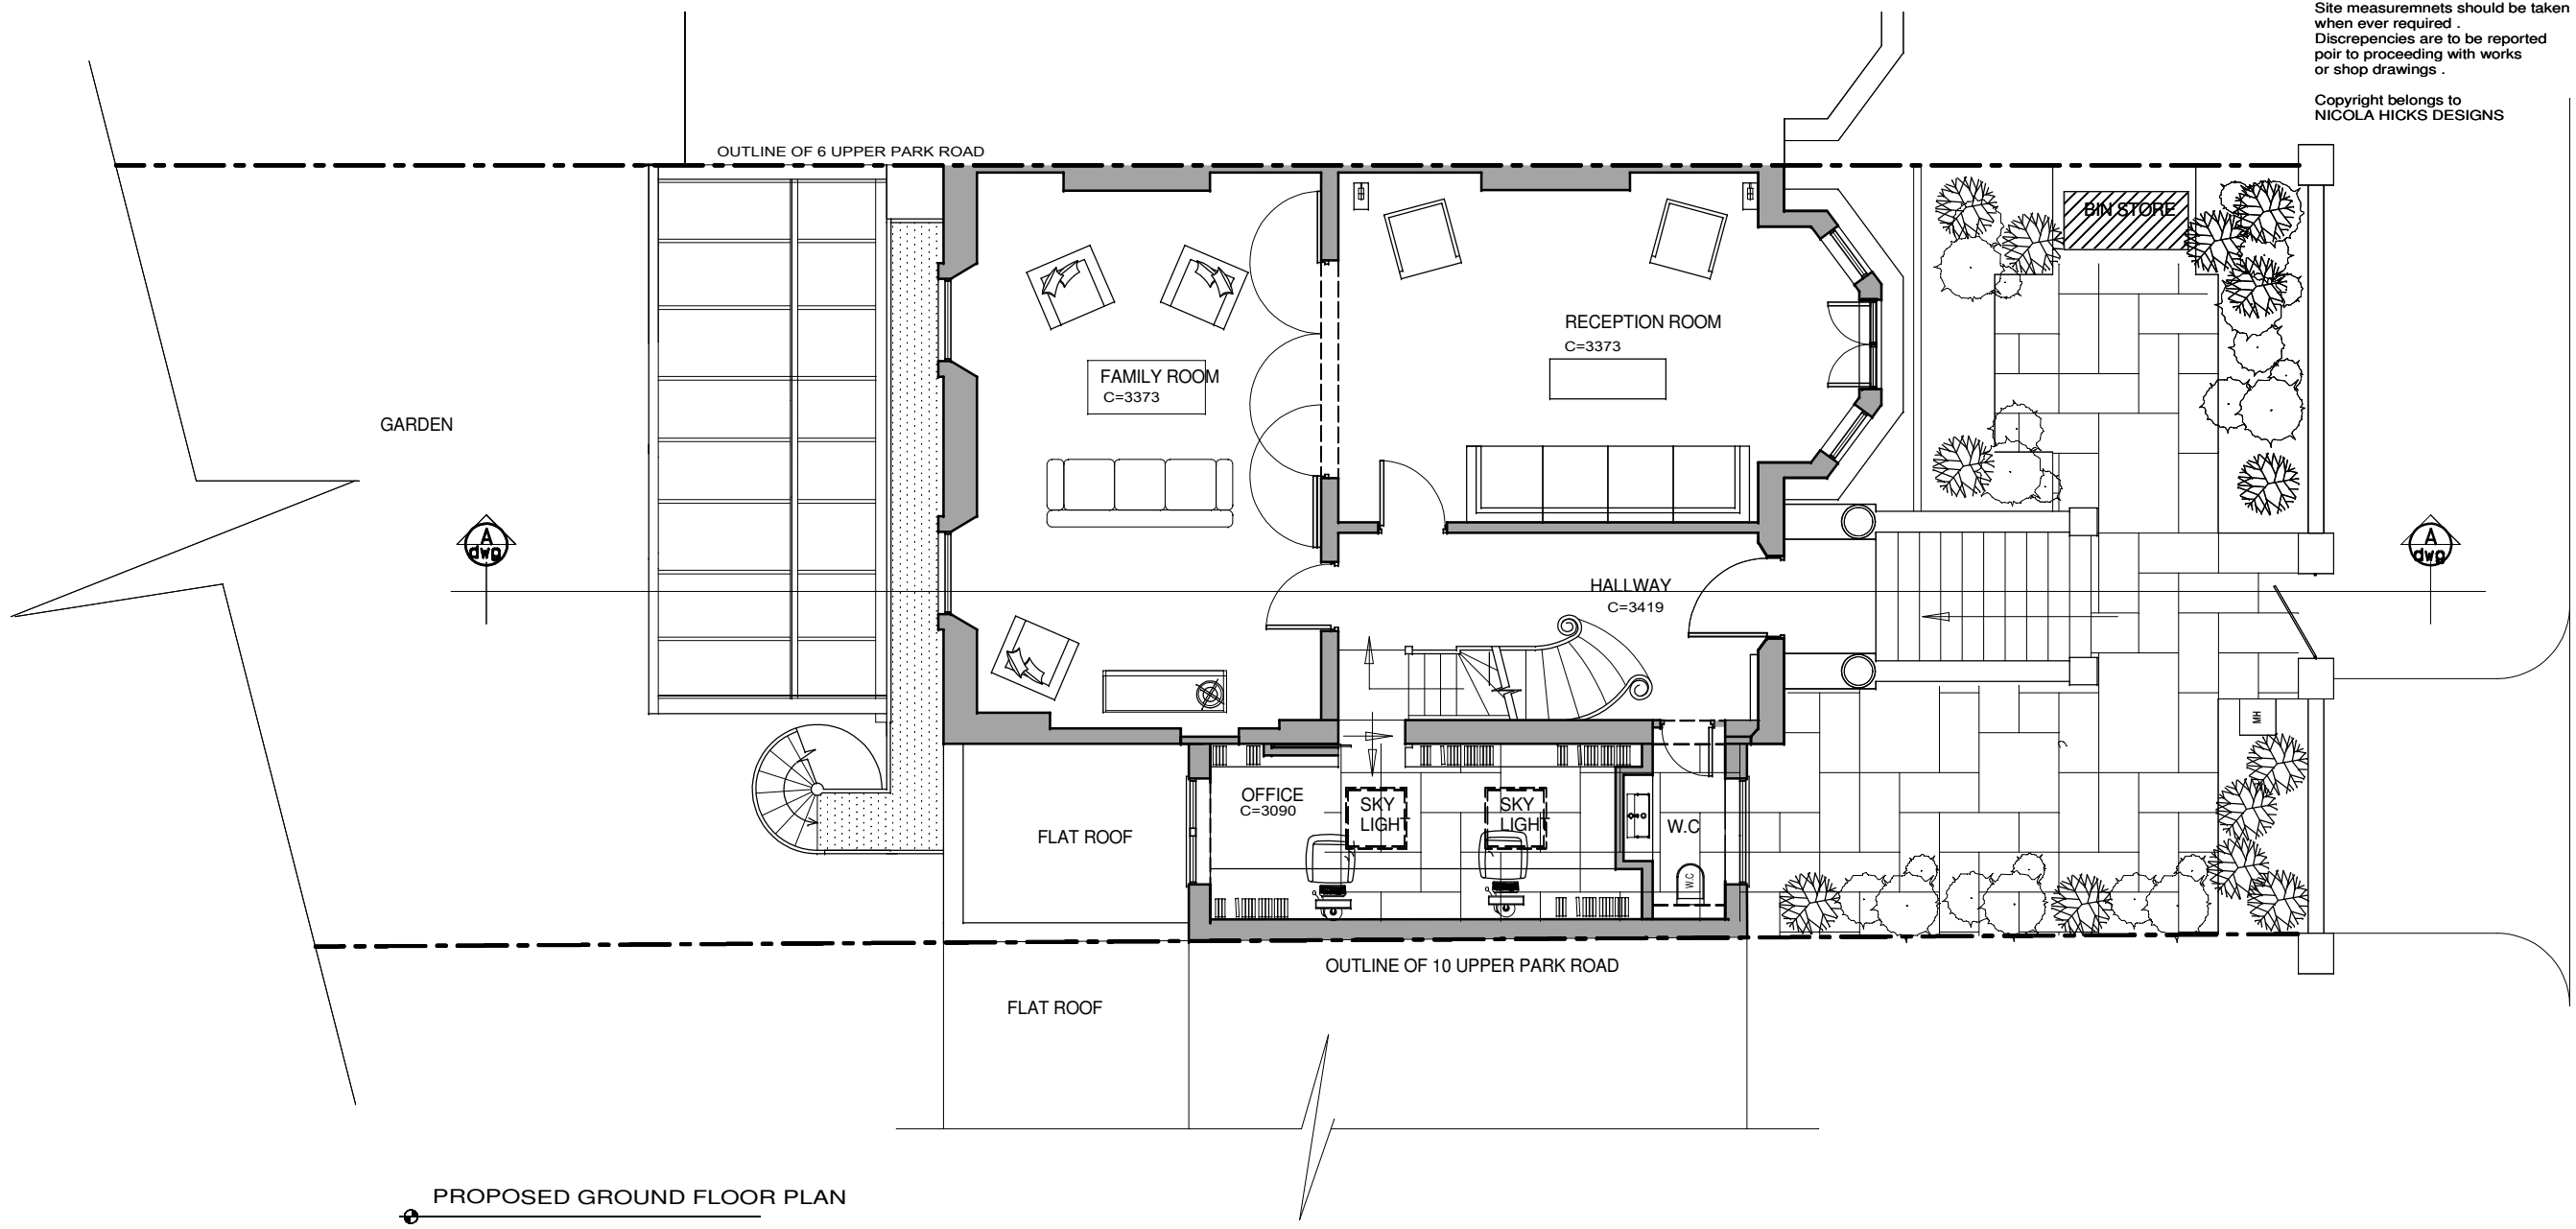

PROPOSED GROUND FLOOR PLAN



Site address  
8 UPPER PARK ROAD  
LONDON NW3

Drawing PROPOSED  
GROUND  
FLOOR PLAN

Rev	Date	Description
A	08/02/16	-Conservatory amended as per clients comments
B	09/02/16	- SIDE EXTENSION REPLANNED . GATES REMOVED
C	14/04/16	- AMENDED AS PER PLANNING COMMENTS

NICOLA HICKS DESIGNS  
28 WOODSIDE  
WIMBLEDON PARK  
LONDON SW19 7AW  
TEL:07801700723  
email:nicola@hicks5.co.uk

CLIENT Mrs J Lemarie-Pires  
Drn By  
Drg No. JLP/1522/OD2

Scale 1:100 @ A3  
Date 1/16  
Rev. C