

Copyright:
This drawing must not be reproduced in whole or part without written consent from ScottWhitbyStudio Limited.
All dimensions to be checked and any discrepancies to be reported to ScottWhitbyStudio prior to construction.

A3

D1	PLANNING	CMT
Revision	Stage Description	Drawn By

Client

THE SIMON COMMUNITY

Project

SIMON COMMUNITY

Location

129 Malden Rd
Belsize Park
London
NW5 4HS

ScottWhitbystudio

76 Brewer Street
Soho
London, W1F 9TX

T 0207 287 2614
E info@scottwhitby.com

Title

EXISTING SITE PLAN


Status

PLANNING

Drawn	Checked	Authorised
CT	RM	ASW


Date	Scale
19.04.2016	1:500 @ A3

Project No.	Drawing No.	Revision
015	SU/001	/


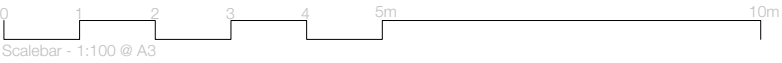


Copyright:
This drawing must not be reproduced in whole or part without written consent from ScottWhitbyStudio Limited.
All dimensions to be checked and any discrepancies to be reported to ScottWhitbyStudio prior to construction.

		A3
01	PLANNING	CMT
Revision	Stage Description	Drawn By

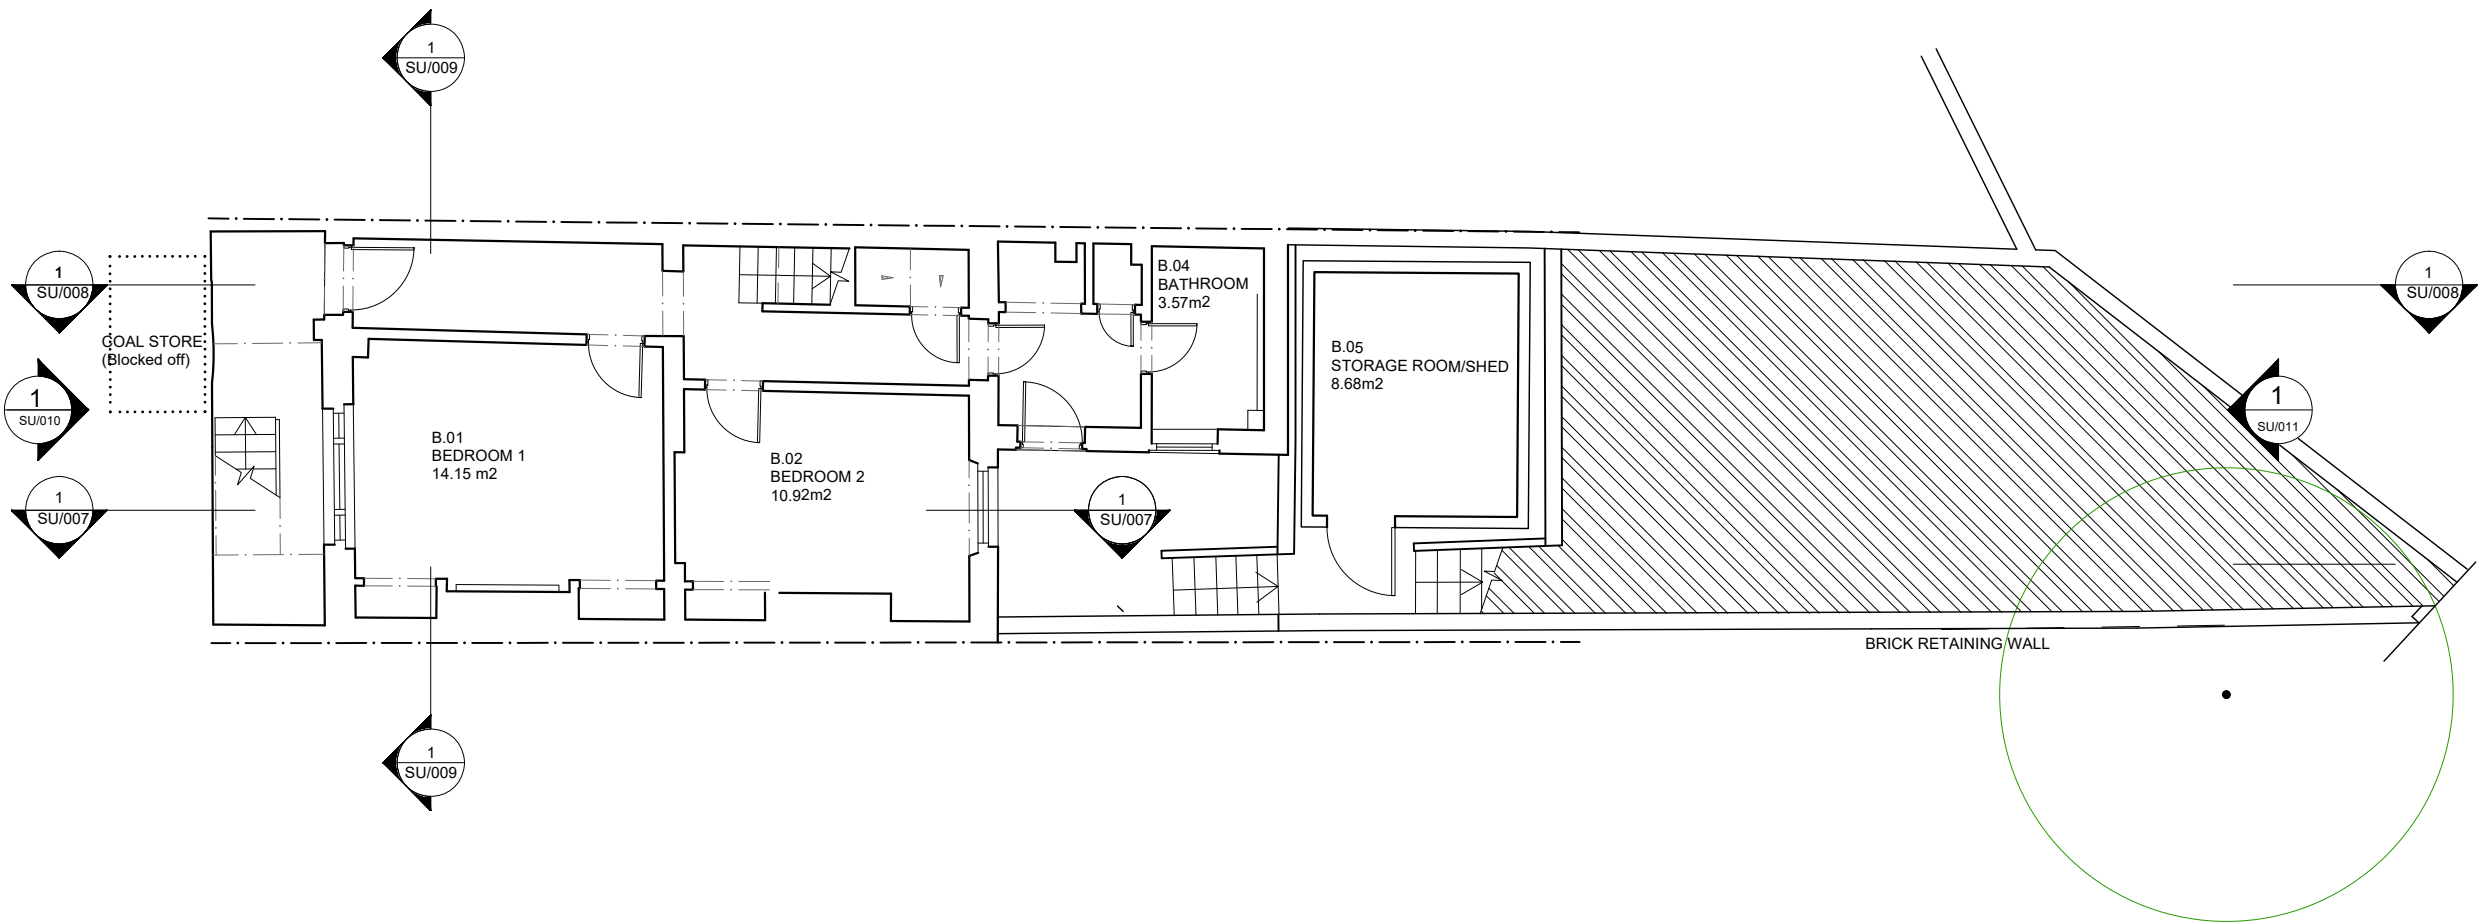

Client		
THE SIMON COMMUNITY		
Project		
SIMON COMMUNITY		
Location		
129 Malden Rd Belsize Park London NW5 4HS		
ScottWhitby studio		
76 Brewer Street Soho London, W1F 9TX		
T 0207 287 2614 E info@scottwhitby.com		
Title		
EXISTING BASEMENT PLAN		
Status		
PLANNING		
Drawn	Checked	Authorised
CT	RM	ASW
Date	Scale	
19.04.2016	1:100 @ A3	
Project No.	Drawing No.	Revision
015	SU/002	/

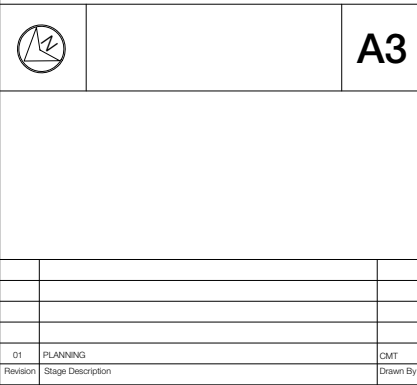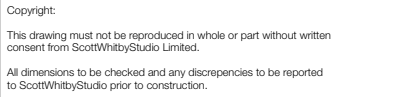

THE SIMON COMMUNITY

Location


129 Malden Rd
Belsize Park
London
NW5 4HS

Title

EXISTING GROUND FLOOR PLAN

Project No. 015	Drawing No. SU/003	Revision /
---------------------------	------------------------------	----------------------

01 EXISTING
SCALE 1: 100

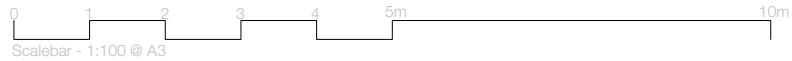


Copyright:
This drawing must not be reproduced in whole or part without written consent from ScottWhitbyStudio Limited.
All dimensions to be checked and any discrepancies to be reported to ScottWhitbyStudio prior to construction.



A3

D1	PLANNING	CMT
Revision	Stage Description	Drawn By

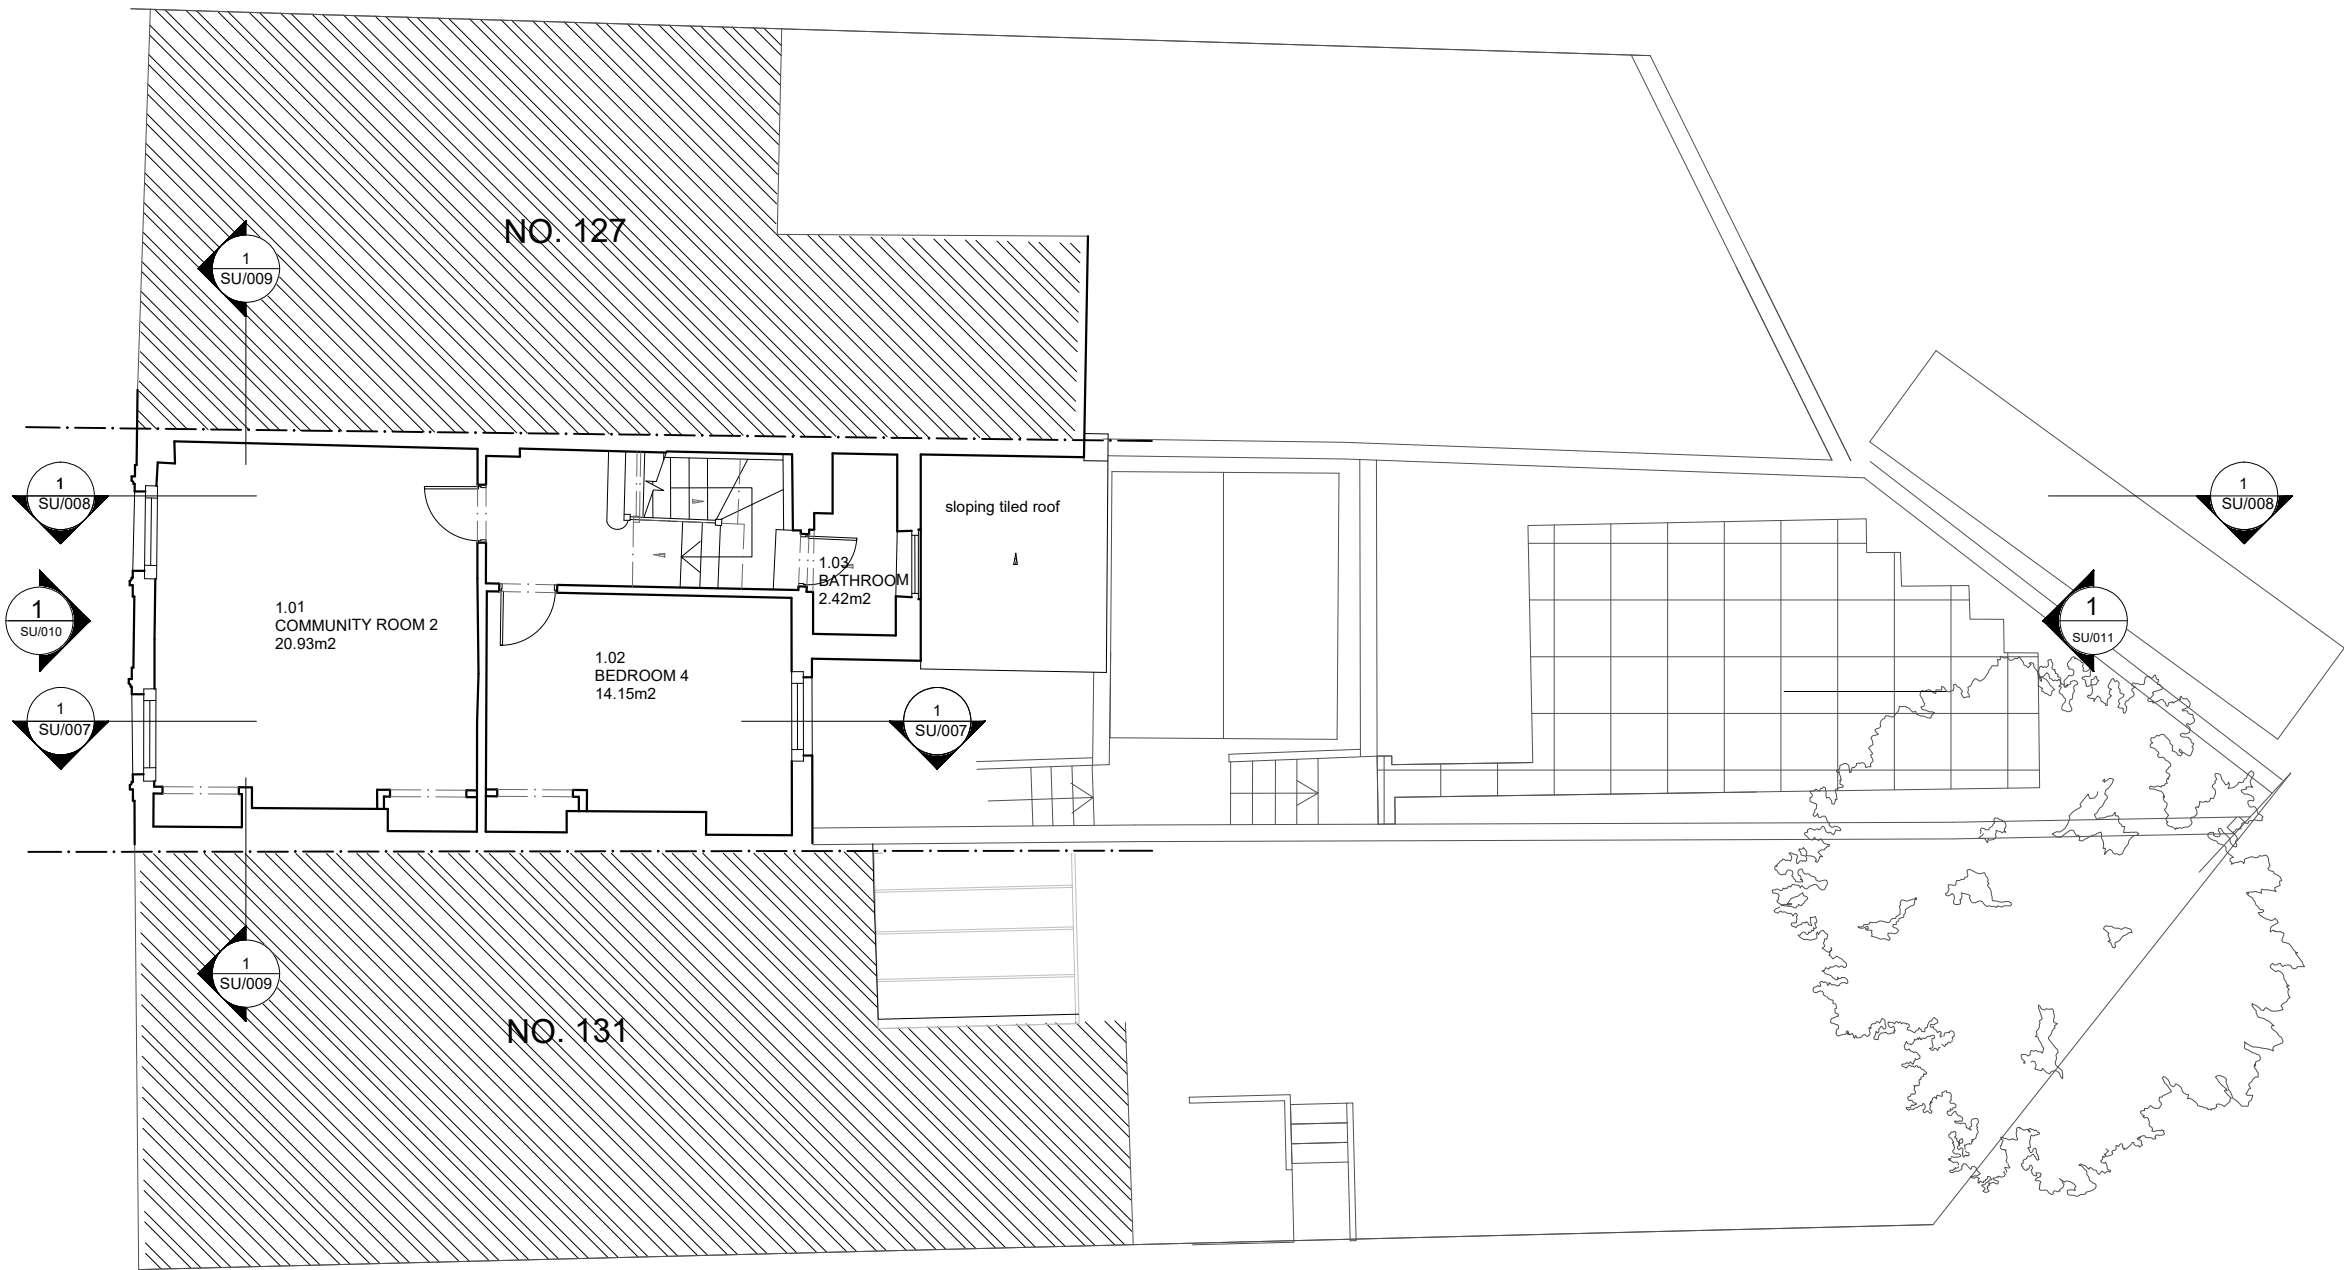

Client

THE SIMON COMMUNITY

Project

SIMON COMMUNITY

Location

129 Malden Rd
Belsize Park
London
NW5 4HS

ScottWhitby**studio**

76 Brewer Street
Soho
London, W1F 9TX

T 0207 287 2614
E info@scottwhitby.com

Title

EXISTING FIRST FLOOR PLAN

Status

PLANNING

Drawn

CT

Checked

RM

Authorised

ASW

Date

19.04.2016

Scale

1:100 @ A3

Project No.

015

Drawing No.

SU/004


Revision

/

01

EXISTING FIRST FLOOR PLAN


SCALE 1: 100

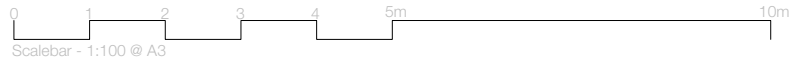

Copyright:
This drawing must not be reproduced in whole or part without written consent from ScottWhitbyStudio Limited.
All dimensions to be checked and any discrepancies to be reported to ScottWhitbyStudio prior to construction.



A3

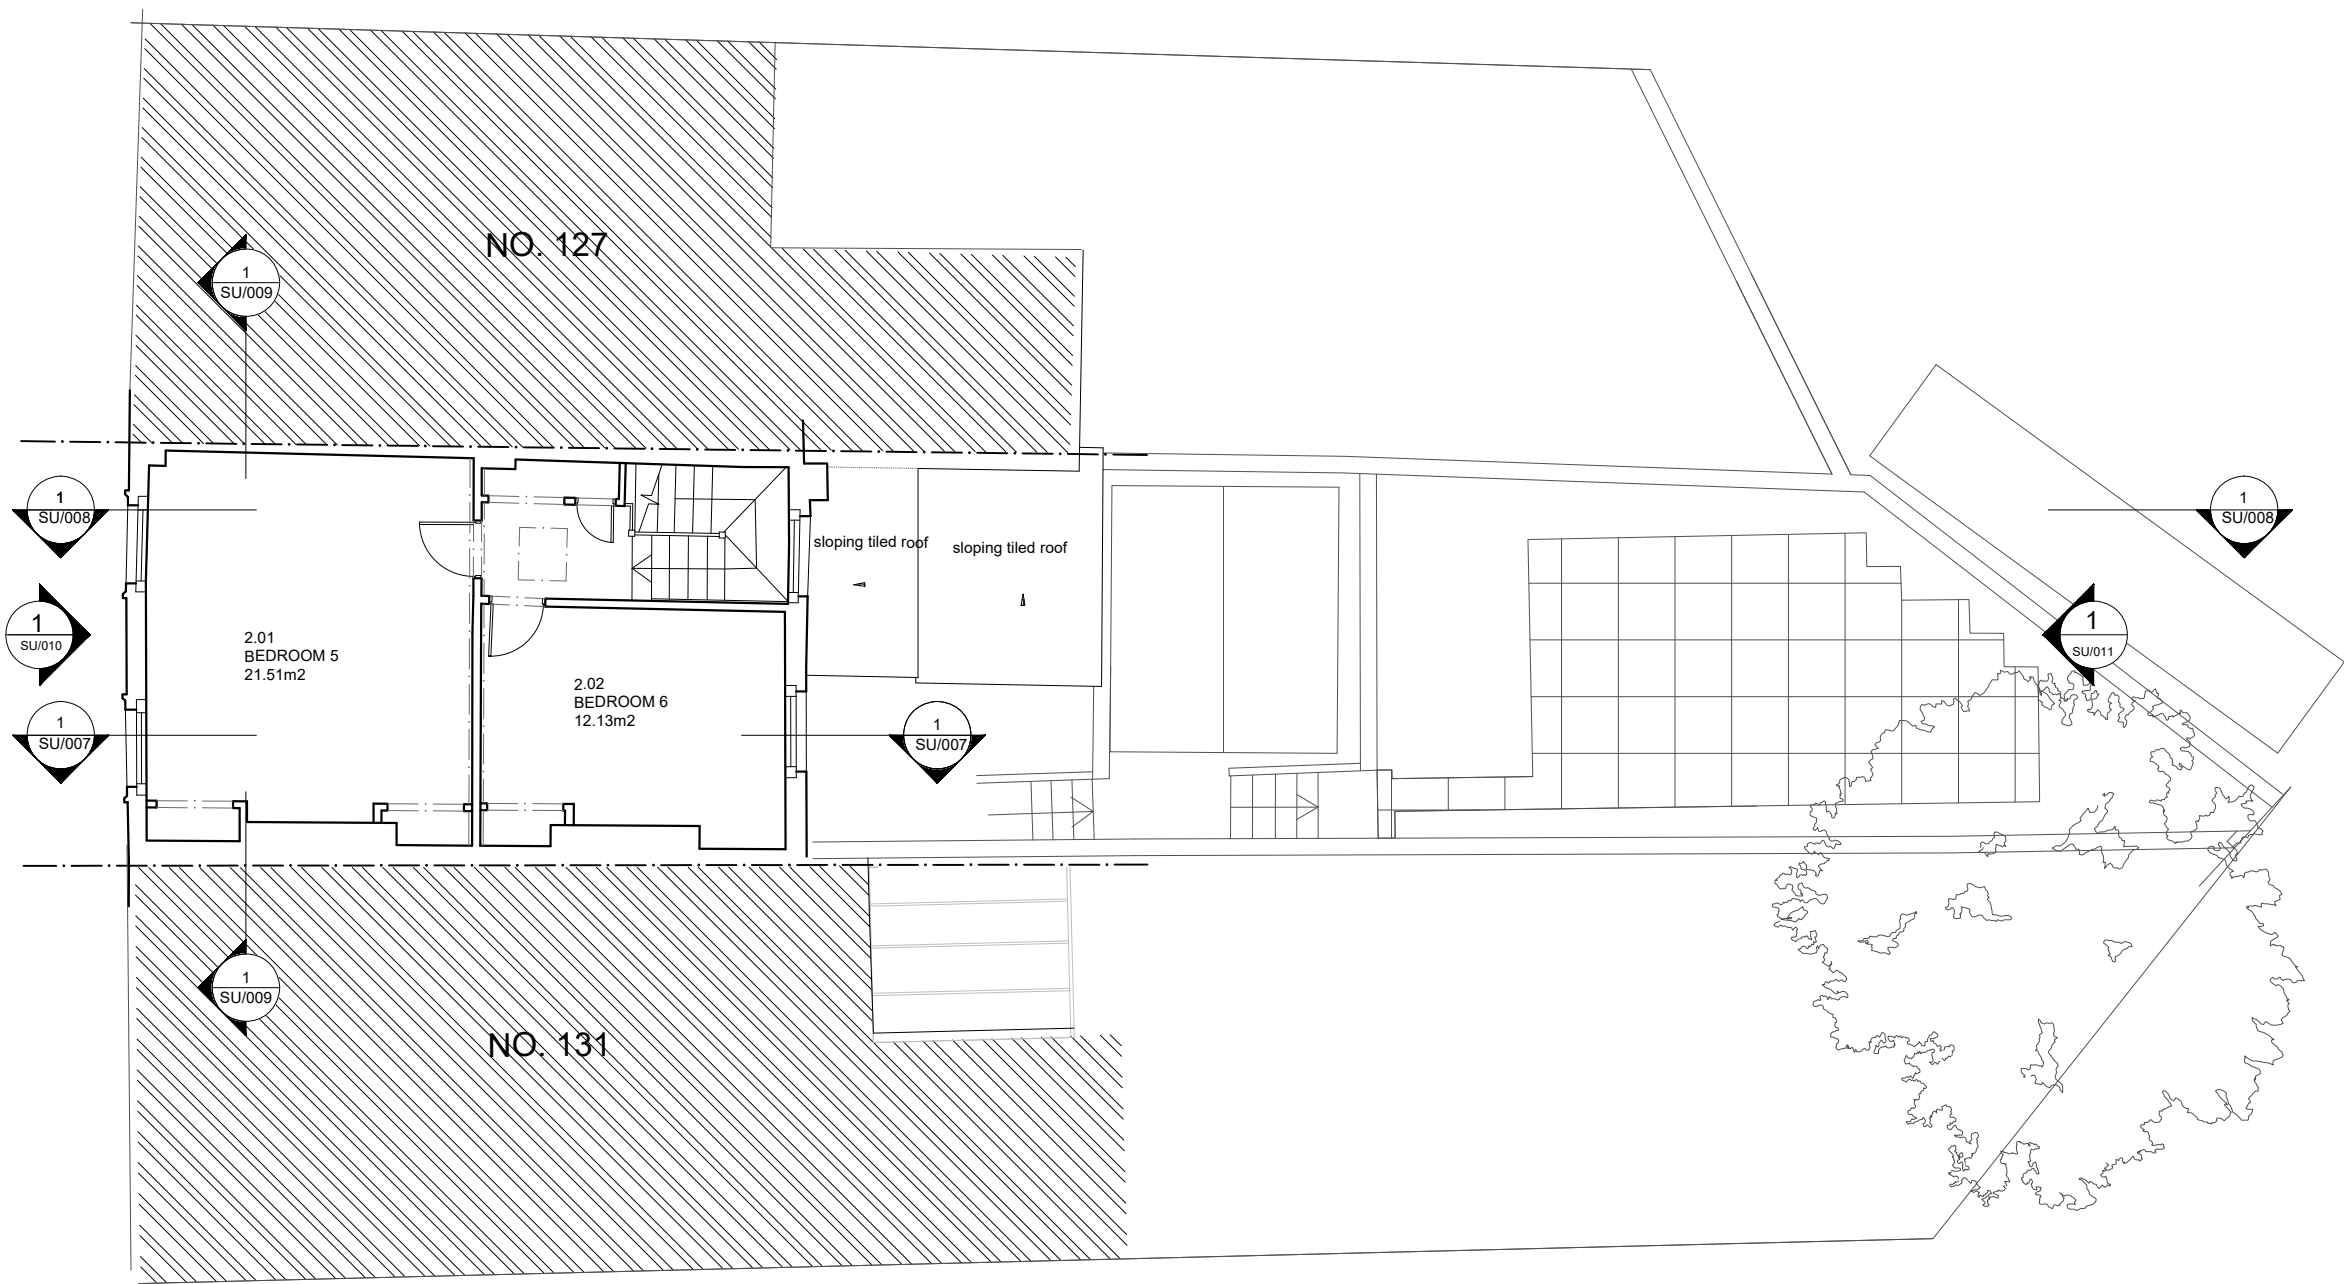

Client

THE SIMON COMMUNITY

Project

SIMON COMMUNITY

Location

129 Malden Rd
Belsize Park
London
NW5 4HS

ScottWhitby**studio**

76 Brewer Street
Soho
London, W1F 9TX

T 0207 287 2614
E info@scottwhitby.com

Title

EXISTING SECOND FLOOR PLAN

Status

PLANNING

Drawn

CT

Checked

RM

Authorised

ASW

Date

19.04.2016

Scale

1:100 @ A3

Project No.

015

Drawing No.

SU/005



Revision

/

01

EXISTING SECOND FLOOR PLAN

SCALE 1: 100

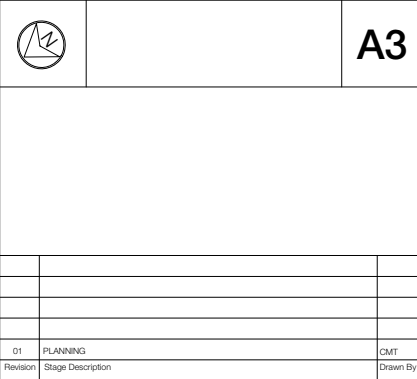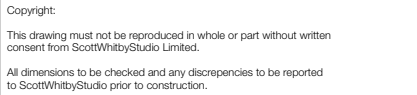

THE SIMON COMMUNITY

Location


129 Malden Rd
Belsize Park
London
NW5 4HS

Title

EXISTING ROOF PLAN

Drawn	Checked	Authorised
CT	RM	ASW


Project No.	Drawing No.	Revision
015	SU/006	/

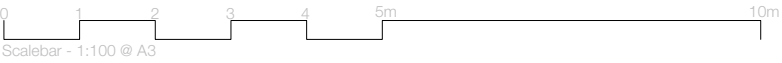

Copyright:
This drawing must not be reproduced in whole or part without written consent from ScottWhitbyStudio Limited.
All dimensions to be checked and any discrepancies to be reported to ScottWhitbyStudio prior to construction.

A3

01	PLANNING	CMT
Revision	Stage Description	Drawn By

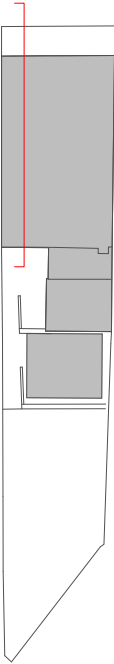

Client

THE SIMON COMMUNITY

Project

SIMON COMMUNITY

Location

129 Malden Rd
Belsize Park
London
NW5 4HS

ScottWhitby**studio**

76 Brewer Street
Soho
London, W1F 9TX

T 0207 287 2614
E info@scottwhitby.com

Title

EXISTING SECTION A-A

Status

PLANNING

Drawn

CT

Checked

RM

Authorised

ASW

Date

19.04.2016

Scale

1:100 @ A3

Project No.

015

Drawing No.


SU/007

Revision

/

01 EXISTING SECTION A-A


SCALE 1: 100

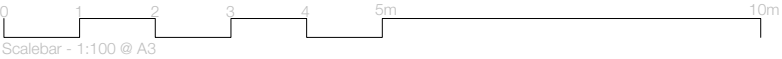

Copyright:
This drawing must not be reproduced in whole or part without written consent from ScottWhitbyStudio Limited.
All dimensions to be checked and any discrepancies to be reported to ScottWhitbyStudio prior to construction.

A3

D1	PLANNING	CMT
Revision	Stage Description	Drawn By

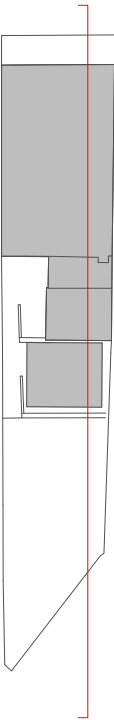

Client

THE SIMON COMMUNITY

Project

SIMON COMMUNITY

Location

129 Malden Rd
Belsize Park
London
NW5 4HS

ScottWhitby**studio**

76 Brewer Street
Soho
London, W1F 9TX

T 0207 287 2614
E info@scottwhitby.com

Title

EXISTING SECTION B-B

Status

PLANNING

Drawn

CT

Checked

RM

Authorised

ASW

Date

19.04.2016

Scale

1:100 @ A3

Project No.

015

Drawing No.

SU/008

Revision

/

THIRD FLOOR FFL 53.13

SECOND FLOOR FFL 50.37

FIRST FLOOR FFL 47.23

GROUND FLOOR FFL 44.12

BASEMENT FFL 41.72


sloping tiled roof

STORAGE ROOM/SHED

ROOF SPACE

01 EXISTING SECTION B-B


SCALE 1: 100

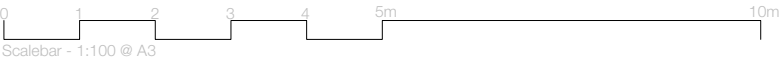

Copyright:
This drawing must not be reproduced in whole or part without written consent from ScottWhitbyStudio Limited.
All dimensions to be checked and any discrepancies to be reported to ScottWhitbyStudio prior to construction.

A3

D1	PLANNING	CMT
Revision	Stage Description	Drawn By

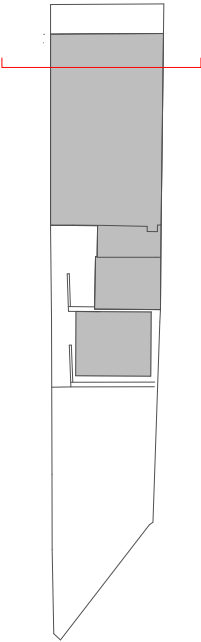

Client
THE SIMON COMMUNITY

Project
SIMON COMMUNITY

Location
129 Malden Rd
Belsize Park
London
NW5 4HS

ScottWhitbystudio
76 Brewer Street
Soho
London, W1F 9TX
T 0207 287 2614
E info@scottwhitby.com


Title
EXISTING SECTION C-C

Status
PLANNING

Drawn CT	Checked RM	Authorised ASW
--------------------	----------------------	--------------------------

Date 19.04.2016	Scale 1:100 @ A3
---------------------------	----------------------------

Project No. 015	Drawing No. SU/009	Revision /
---------------------------	------------------------------	----------------------

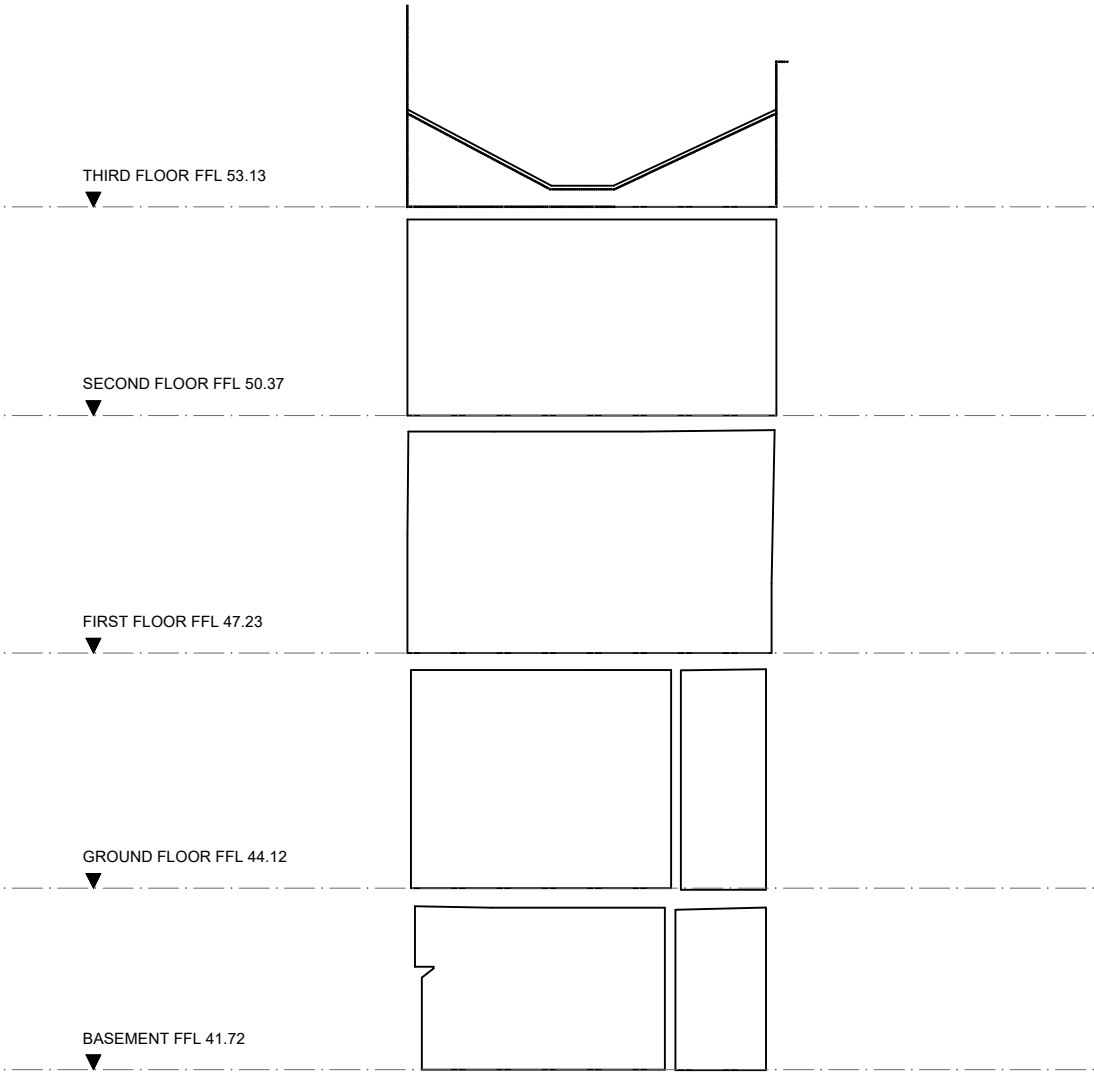


01 EXISTING SECTION C-C
SCALE 1: 100



Copyright:
This drawing must not be reproduced in whole or part without written consent from ScottWhitbyStudio Limited.
All dimensions to be checked and any discrepancies to be reported to ScottWhitbyStudio prior to construction.

A3

Revision	Stage Description	Drawn By
----------	-------------------	----------

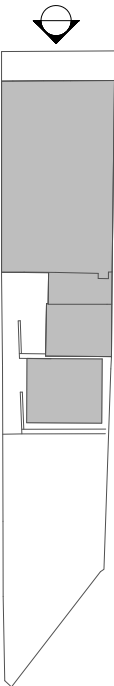

Client

THE SIMON COMMUNITY

Project

SIMON COMMUNITY

Location

129 Malden Rd
Belsize Park
London
NW5 4HS

ScottWhitby**studio**

76 Brewer Street
Soho
London, W1F 9TX

T 0207 287 2614
E info@scottwhitby.com

Title

EXISTING FRONT (NORTH) ELEVATION

Status

PLANNING

Drawn

CT

Checked

RM

Authorised

ASW

Date

19.04.2016

Scale

1:100 @ A3

Project No.

015

Drawing No.

SU/010


Revision

/

01

EXISTING FRONT (NORTH) ELEVATION


SCALE 1: 100

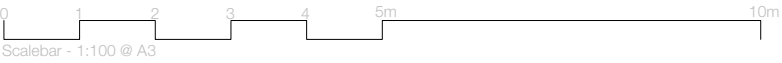

Copyright:
This drawing must not be reproduced in whole or part without written consent from ScottWhitbyStudio Limited.
All dimensions to be checked and any discrepancies to be reported to ScottWhitbyStudio prior to construction.

		A3
--	--	----

D1	PLANNING	CMT
Revision	Stage Description	Drawn By

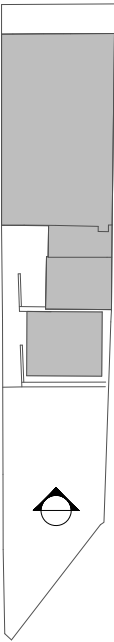

Client

THE SIMON COMMUNITY

Project

SIMON COMMUNITY

Location

129 Malden Rd
Belsize Park
London
NW5 4HS

ScottWhitby**studio**

76 Brewer Street
Soho
London, W1F 9TX

T 0207 287 2614
E info@scottwhitby.com

Title

EXISTING REAR (SOUTH) ELEVATION

Status

PLANNING

Drawn

CT

Checked

RM

Authorised

ASW

Date

19.04.2016

Scale

1:100 @ A3

Project No.

015

Drawing No.

SU/011


Revision

/

01

EXISTING REAR (SOUTH) ELEVATION

SCALE 1: 100

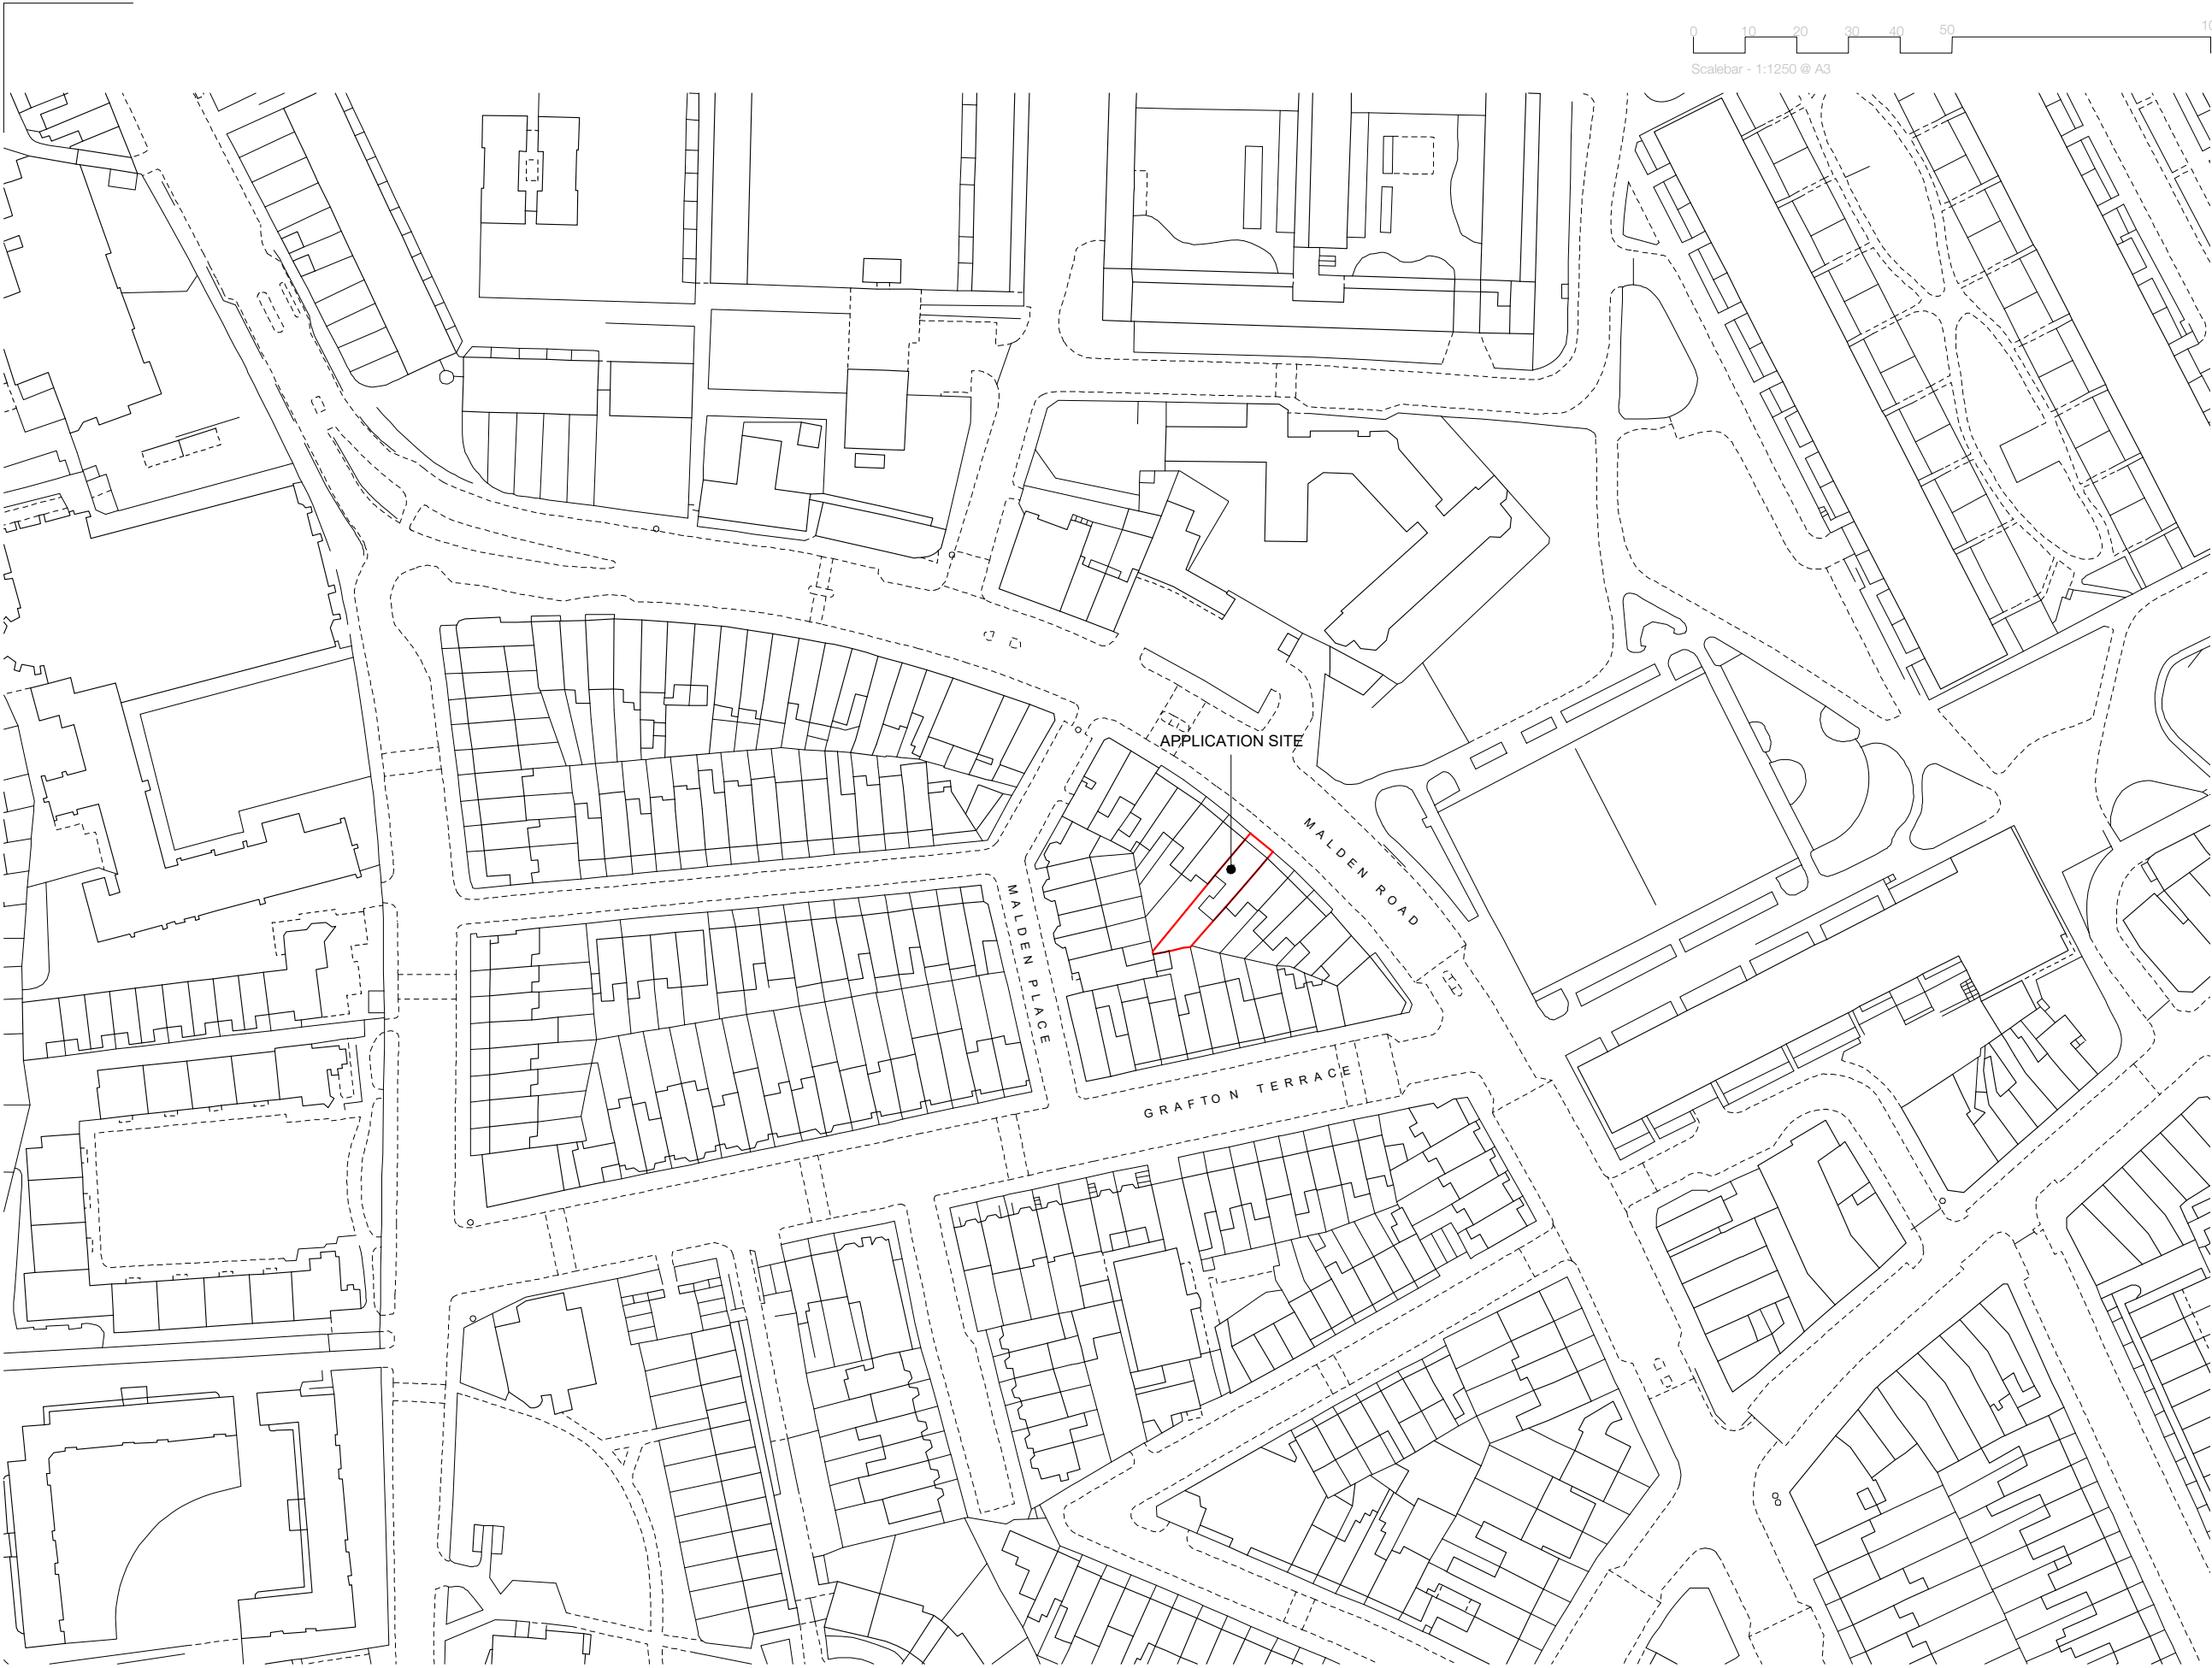

0 10 20 30 40 50 100m
Scalebar - 1:1250 @ A3

Copyright:
This drawing must not be reproduced in whole or part without written consent from ScottWhitbyStudio Limited.
All dimensions to be checked and any discrepancies to be reported to ScottWhitbyStudio prior to construction.

		A3
D1	PLANNING	CMT
Revision	Stage Description	Drawn By

Client
THE SIMON COMMUNITY

Project
SIMON COMMUNITY
Location
129 Malden Rd
Belsize Park
London
NW5 4HS

ScottWhitbystudio
76 Brewer Street
Soho
London, W1F 9TX
T 0207 287 2614
E info@scottwhitby.com

Title
LOCATION PLAN

Status
PLANNING

Drawn CT	Checked RM	Authorised ASW
--------------------	----------------------	--------------------------

Date 19.04.2016	Scale 1:1250 @ A3
---------------------------	-----------------------------

Project No. 015	Drawing No. PL/001	Revision /
---------------------------	------------------------------	----------------------



Copyright:
This drawing must not be reproduced in whole or part without written consent from ScottWhitbyStudio Limited.
All dimensions to be checked and any discrepancies to be reported to ScottWhitbyStudio prior to construction.

A3

D1	PLANNING	CMT
Revision	Stage Description	Drawn By

Client

THE SIMON COMMUNITY

Project

SIMON COMMUNITY

Location

129 Malden Rd
Belsize Park
London
NW5 4HS

ScottWhitbystudio

76 Brewer Street
Soho
London, W1F 9TX

T 0207 287 2614
E info@scottwhitby.com

Title

PROPOSED SITE PLAN


Status

PLANNING


Drawn	Checked	Authorised
CT	RM	ASW

Date	Scale
19.04.2016	1:500 @ A3

Project No.	Drawing No.	Revision
015	PL/002	/

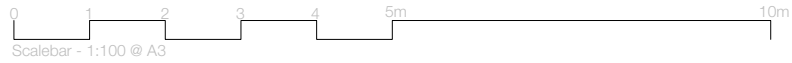

All existing windows in front facade will be replaced with sash timber windows of similar format and double glazed. To be finished white

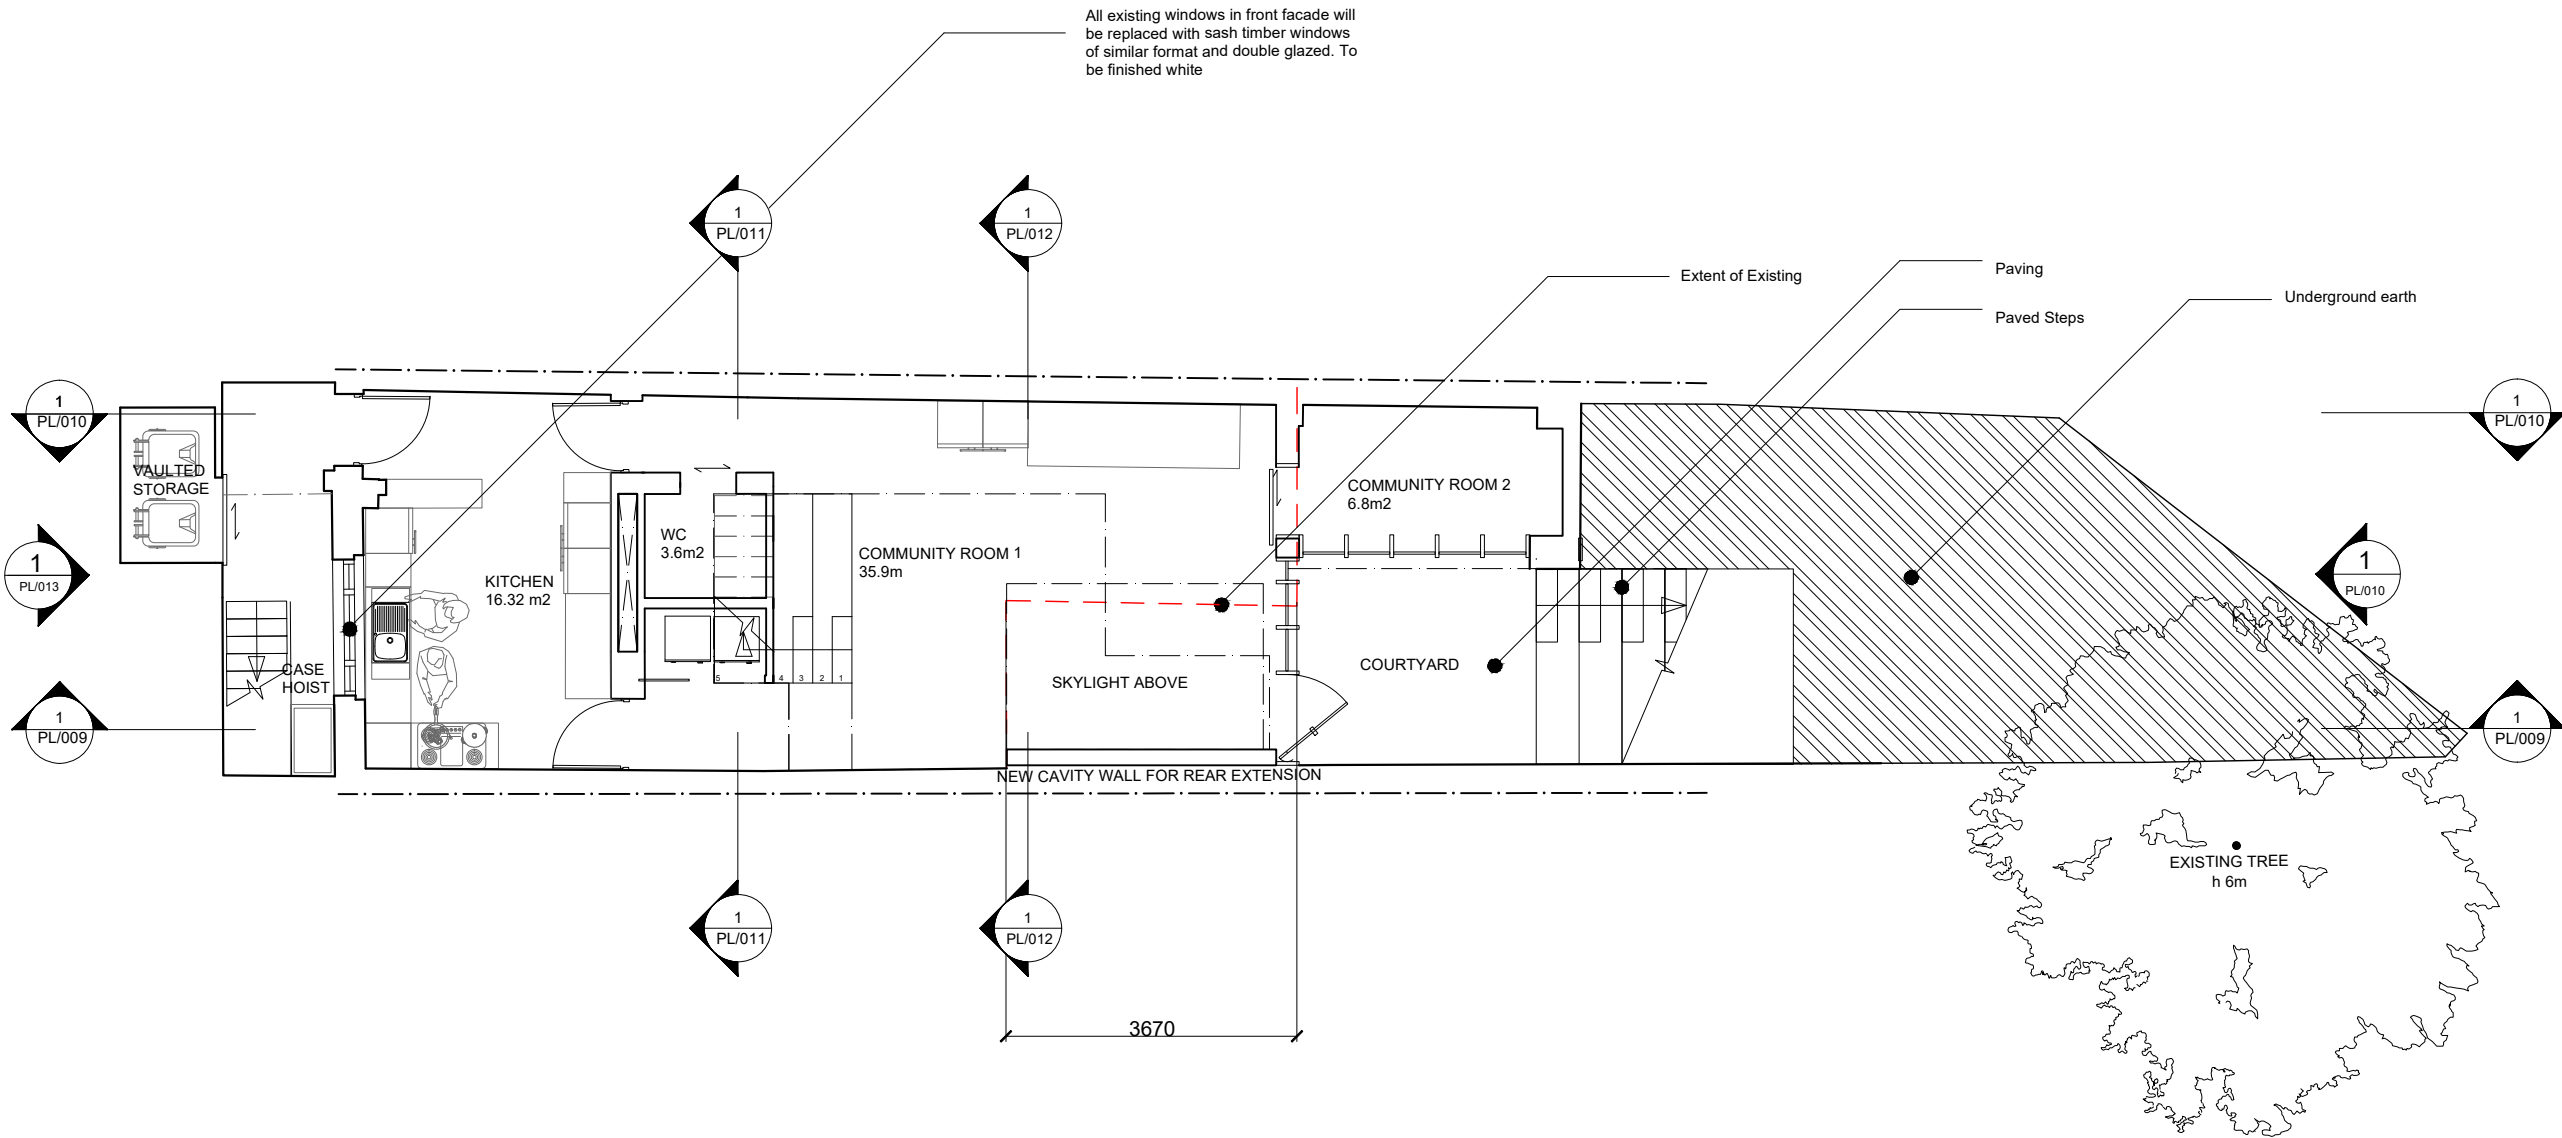

Copyright:
This drawing must not be reproduced in whole or part without written consent from ScottWhitbyStudio Limited.
All dimensions to be checked and any discrepancies to be reported to ScottWhitbyStudio prior to construction.



A3

01	PLANNING	CMT
Revision	Stage Description	Drawn By

Client

THE SIMON COMMUNITY

Project

SIMON COMMUNITY

Location

129 Malden Rd
Belsize Park
London
NW5 4HS

ScottWhitby**studio**

76 Brewer Street
Soho
London, W1F 9TX

T 0207 287 2614
E info@scottwhitby.com

Title

PROPOSED BASEMENT FLOOR PLAN

Status

PLANNING

Drawn

CT

Checked

RM

Authorised

ASW

Date

19.04.2016

Scale

1:100 @ A3

Project No.

015

Drawing No.

PL/003


Revision

/

01

PROPOSED BASEMENT FLOOR PLAN


SCALE 1: 100

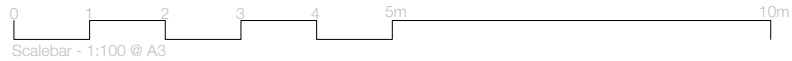

Copyright:
This drawing must not be reproduced in whole or part without written consent from ScottWhitbyStudio Limited.
All dimensions to be checked and any discrepancies to be reported to ScottWhitbyStudio prior to construction.



A3

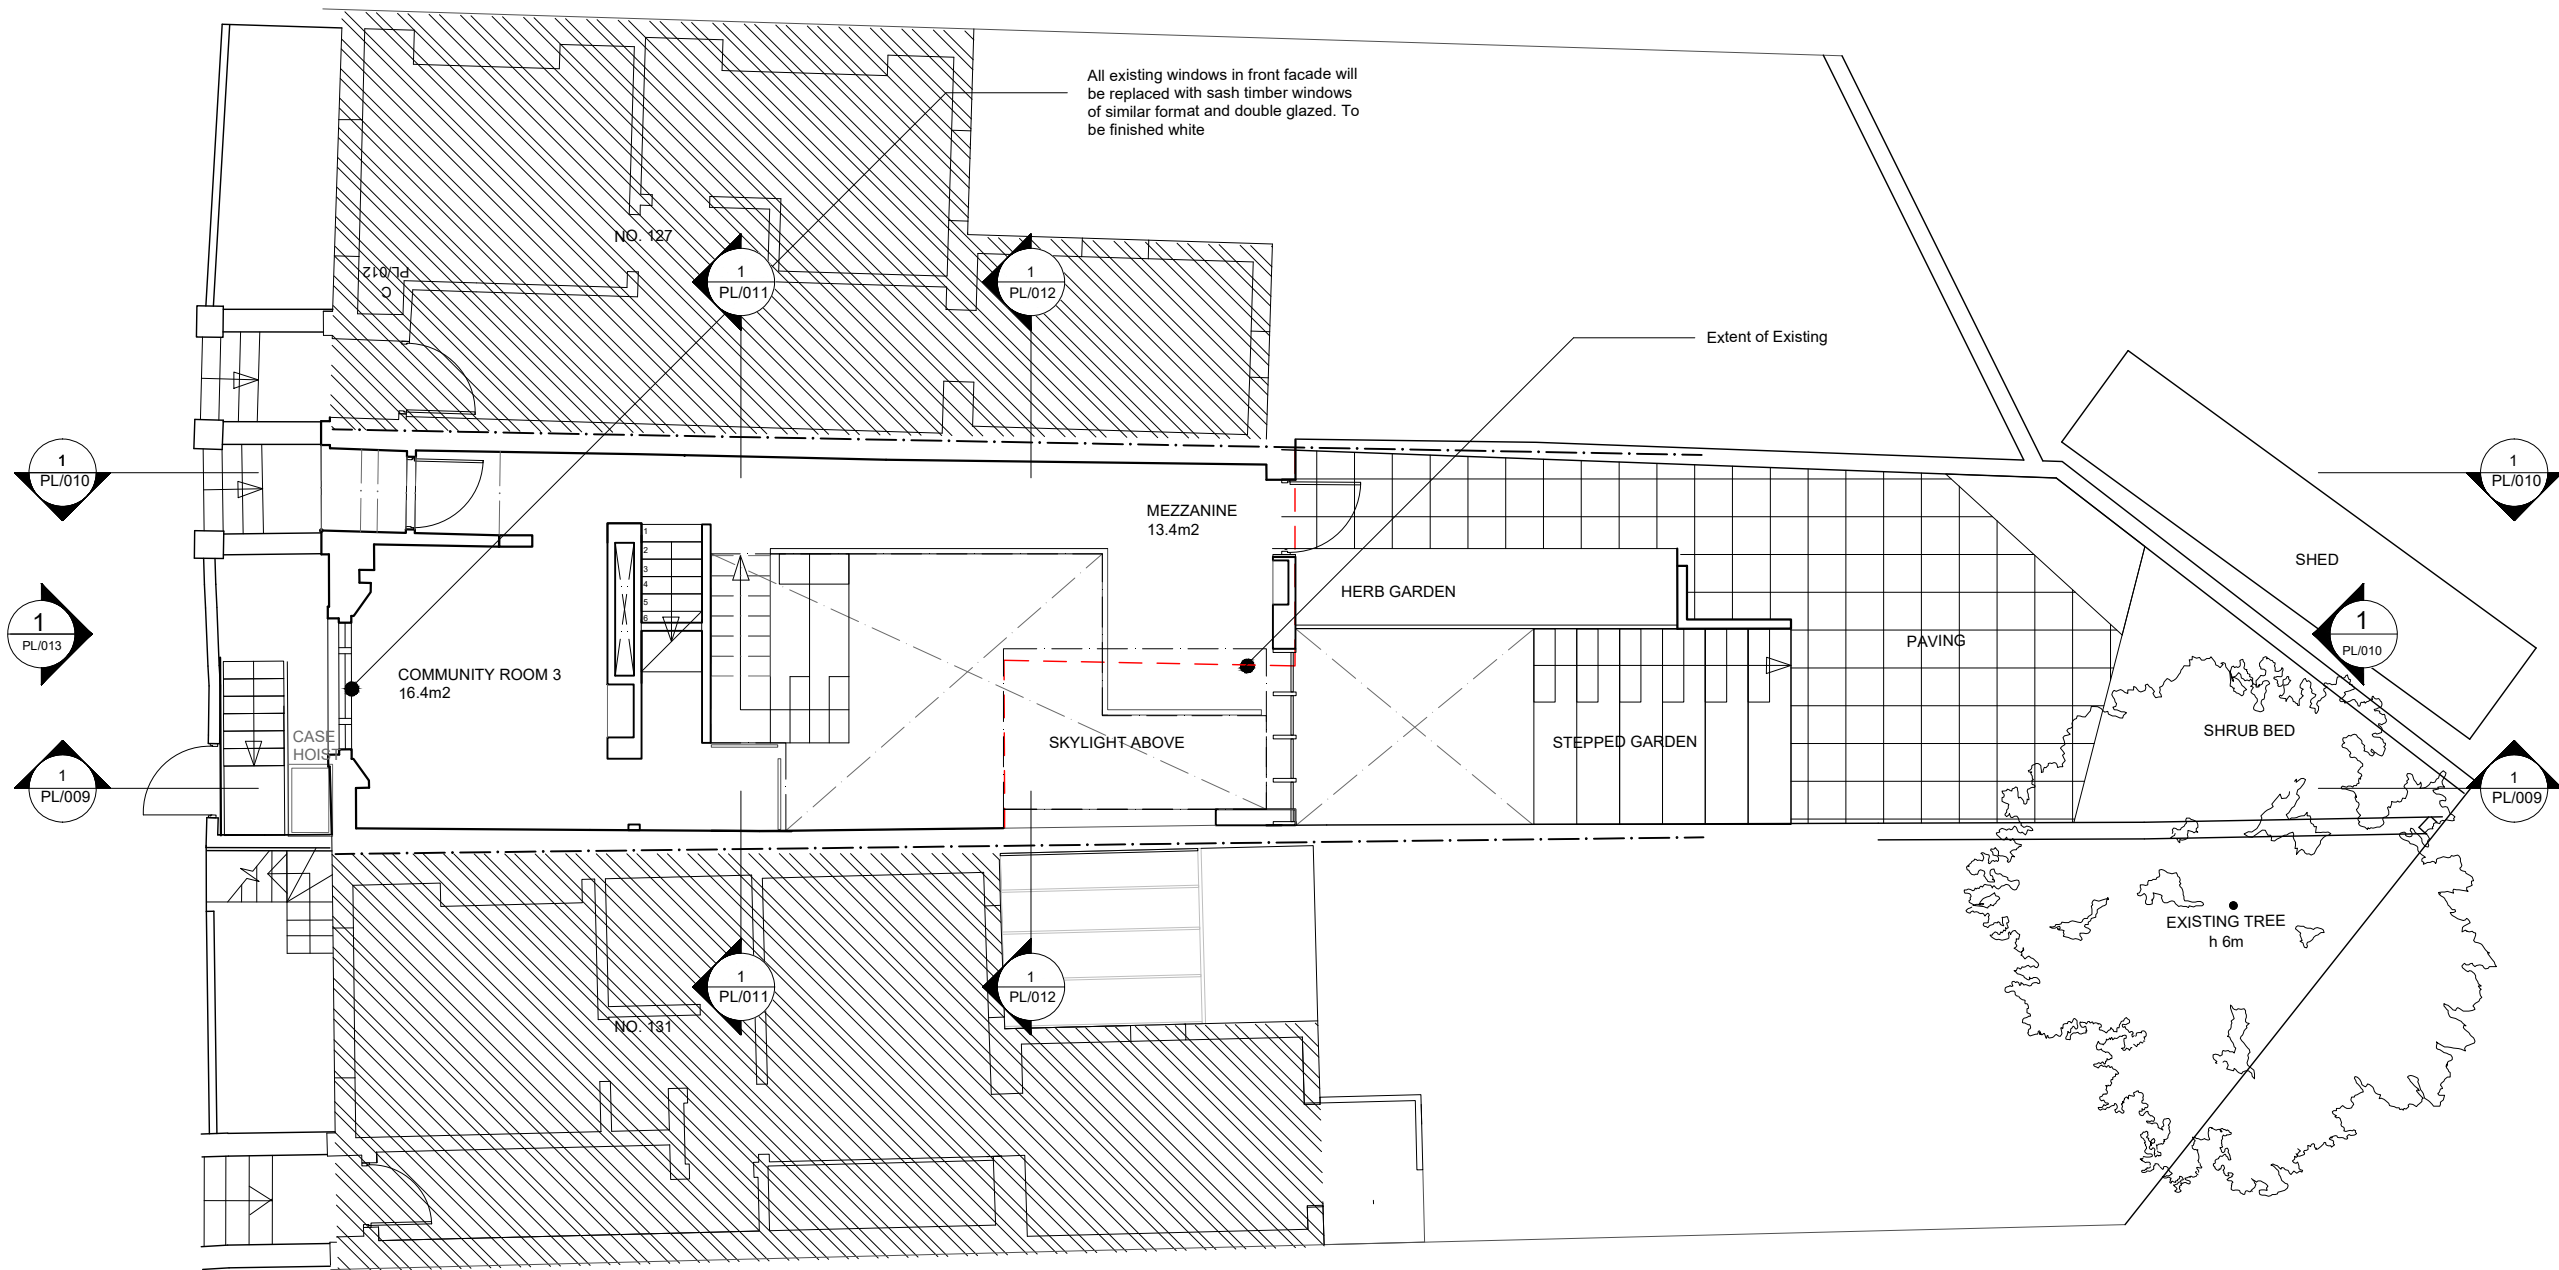

Client

THE SIMON COMMUNITY

Project

SIMON COMMUNITY

Location

129 Malden Rd
Belsize Park
London
NW5 4HS

ScottWhitby**studio**

76 Brewer Street
Soho
London, W1F 9TX

T 0207 287 2614
E info@scottwhitby.com

Title

PROPOSED GROUND FLOOR PLAN

Status

PLANNING

Drawn

CT

Checked

RM

Authorised

ASW

Date

19.04.2016

Scale

1:100 @ A3

Project No.

015

Drawing No.

PL/004


Revision

/

01

PROPOSED GROUND FLOOR PLAN

SCALE 1: 100

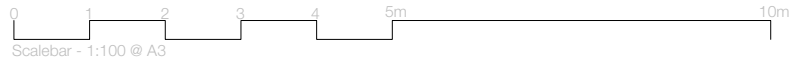


Copyright:
This drawing must not be reproduced in whole or part without written consent from ScottWhitbyStudio Limited.
All dimensions to be checked and any discrepancies to be reported to ScottWhitbyStudio prior to construction.



A3

01	PLANNING	CMT
Revision	Stage Description	Drawn By

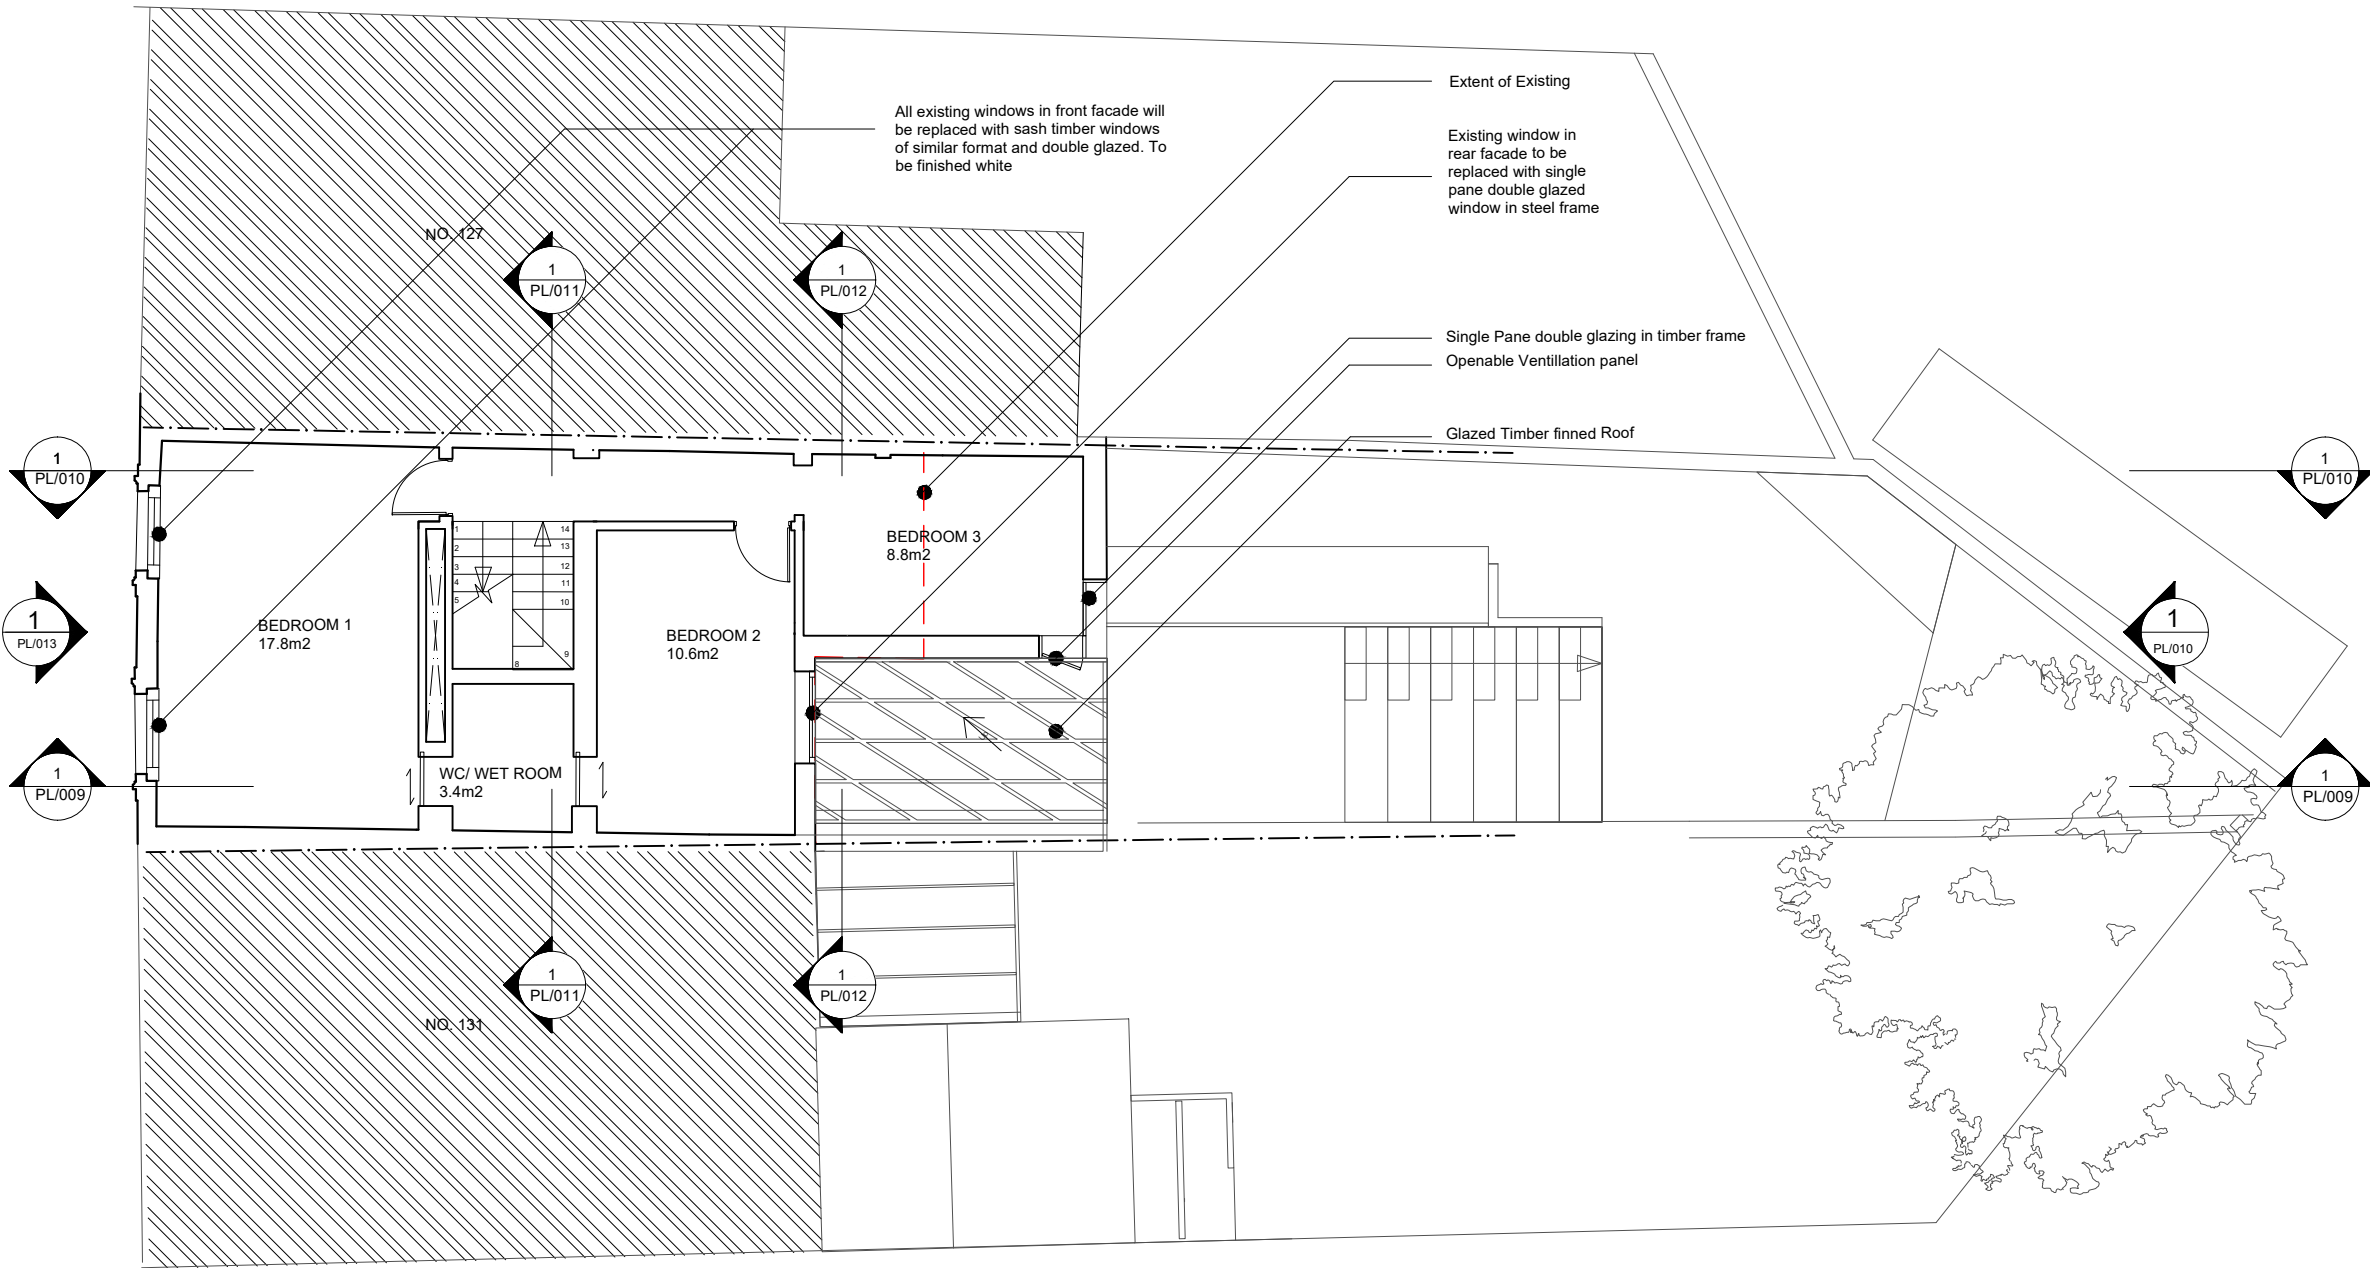

Client
THE SIMON COMMUNITY

Project
SIMON COMMUNITY

Location
129 Malden Rd
Belsize Park
London
NW5 4HS

ScottWhitbystudio
76 Brewer Street
Soho
London, W1F 9TX
T 0207 287 2614
E info@scottwhitby.com

Title
PROPOSED FIRST FLOOR PLAN

Status
PLANNING

Drawn CT	Checked RM	Authorised ASW
--------------------	----------------------	--------------------------

Date 19.04.2016	Scale 1:100 @ A3
---------------------------	----------------------------

Project No. 015	Drawing No. PL/005	Revision /
---------------------------	------------------------------	----------------------

01 PROPOSED FIRST FLOOR PLAN
SCALE 1: 100




Copyright:
This drawing must not be reproduced in whole or part without written consent from ScottWhitbyStudio Limited.
All dimensions to be checked and any discrepancies to be reported to ScottWhitbyStudio prior to construction.



A3

D1	PLANNING	CMT
Revision	Stage Description	Drawn By

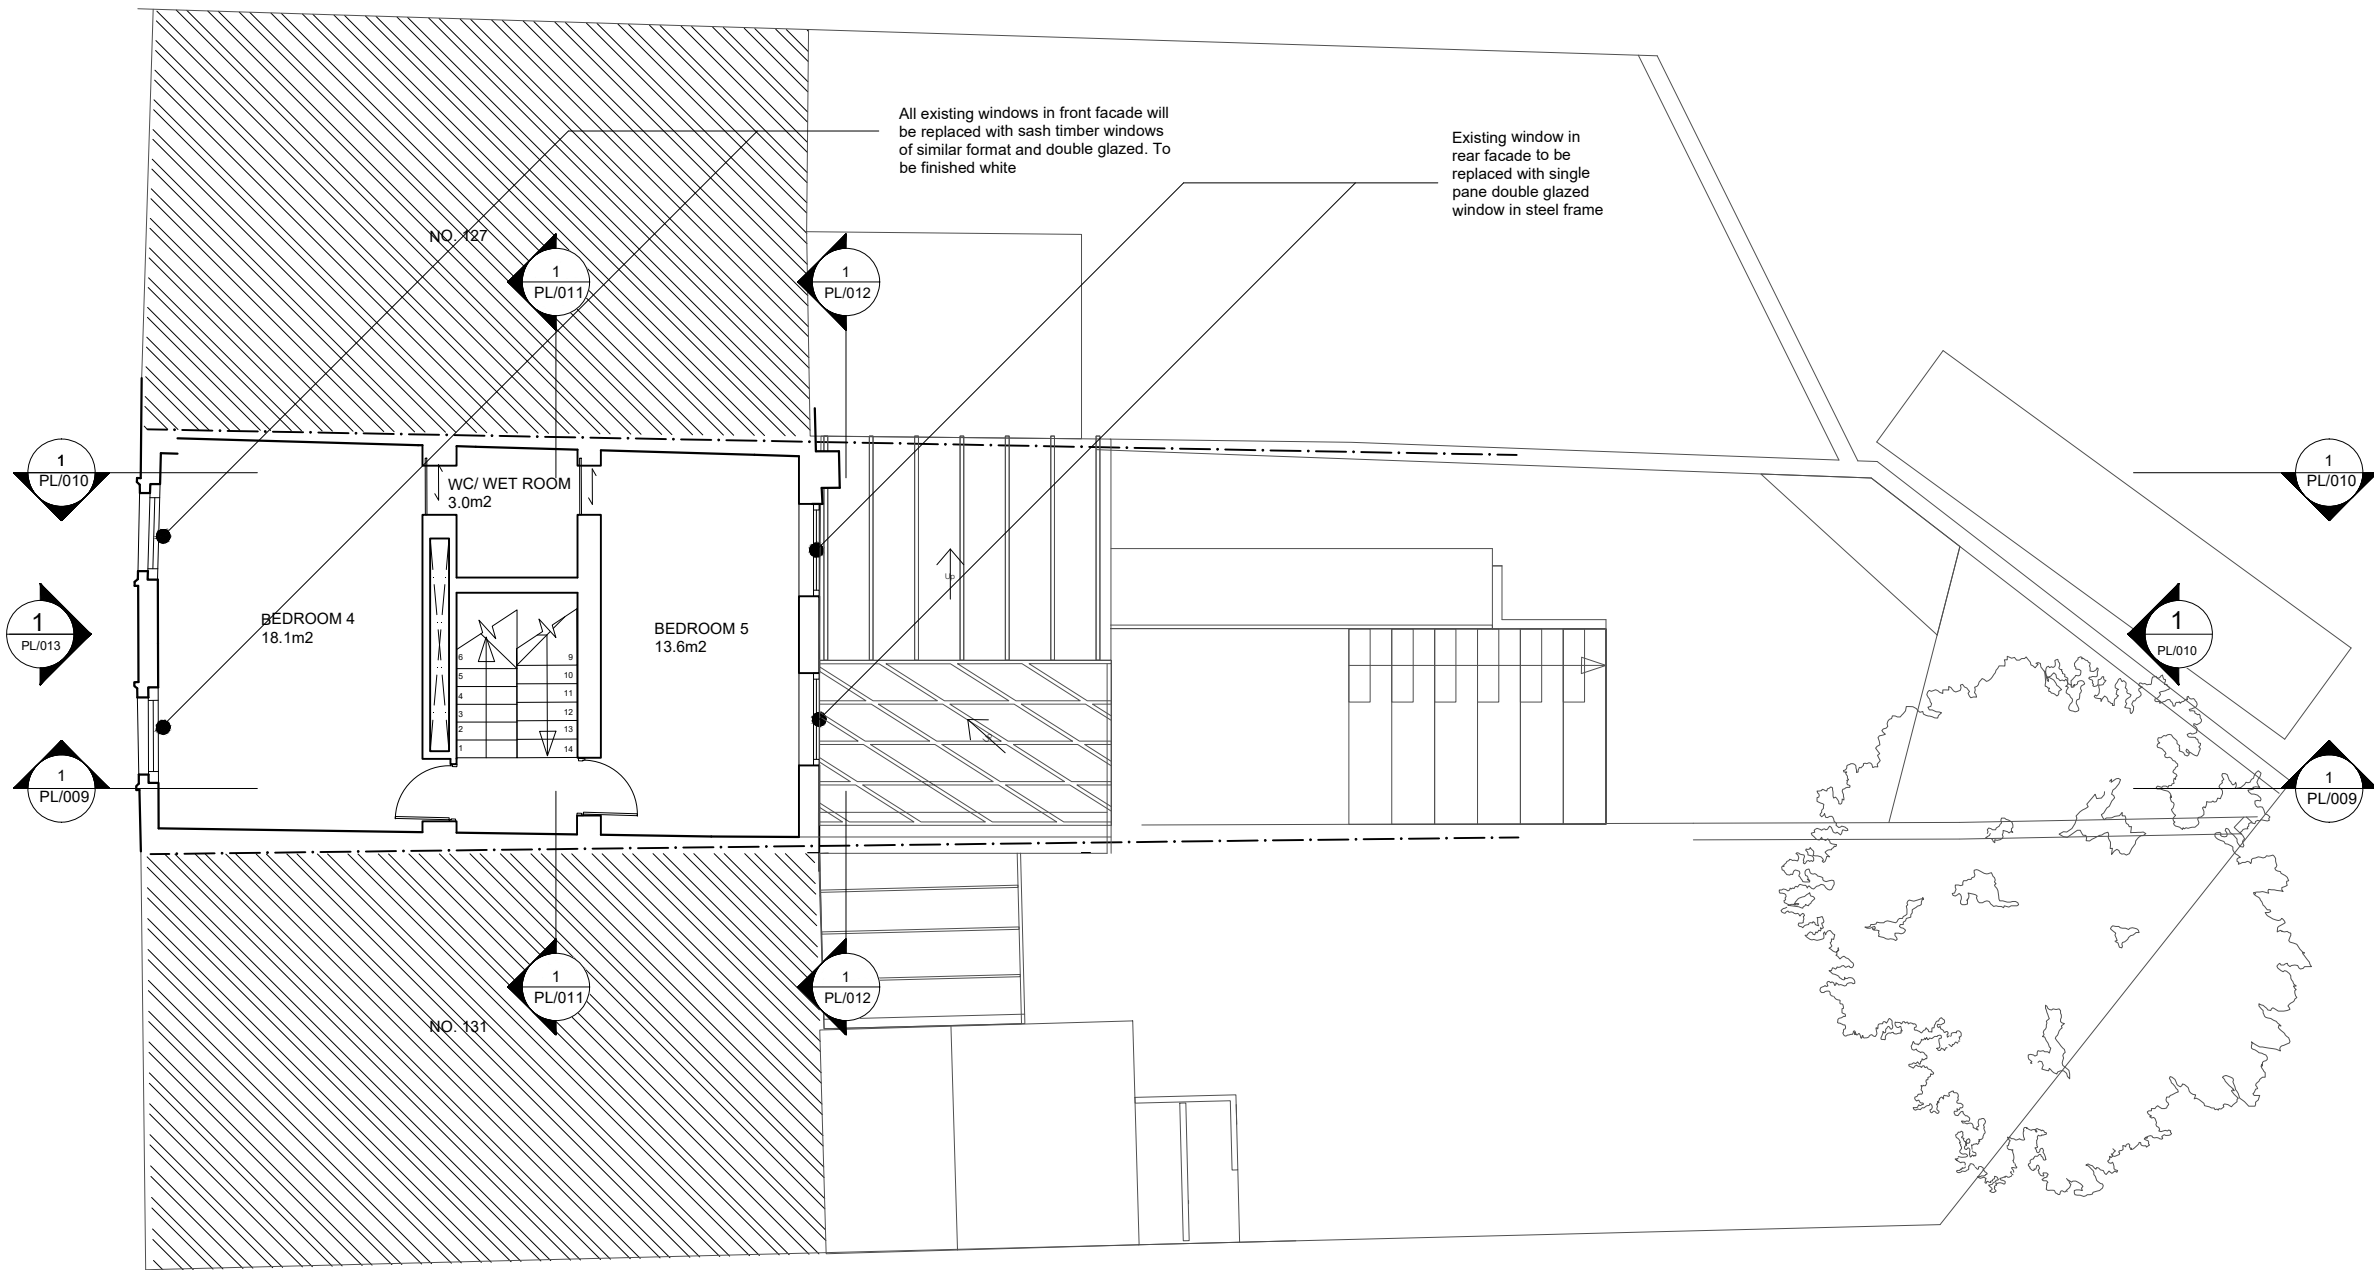

Client
THE SIMON COMMUNITY

Project
SIMON COMMUNITY

Location
129 Malden Rd
Belsize Park
London
NW5 4HS

ScottWhitbystudio
76 Brewer Street
Soho
London, W1F 9TX
T 0207 287 2614
E info@scottwhitby.com

Title
PROPOSED SECOND FLOOR PLAN

Status
PLANNING

Drawn CT	Checked RM	Authorised ASW
--------------------	----------------------	--------------------------

Date 19.04.2016	Scale 1:100 @ A3
---------------------------	----------------------------

Project No. 015	Drawing No. PL/006	Revision /
---------------------------	------------------------------	----------------------

01 PROPOSED SECOND FLOOR PLAN
SCALE 1: 100




Copyright:
This drawing must not be reproduced in whole or part without written consent from ScottWhitbyStudio Limited.
All dimensions to be checked and any discrepancies to be reported to ScottWhitbyStudio prior to construction.



A3

01	PLANNING	CMT
Revision	Stage Description	Drawn By

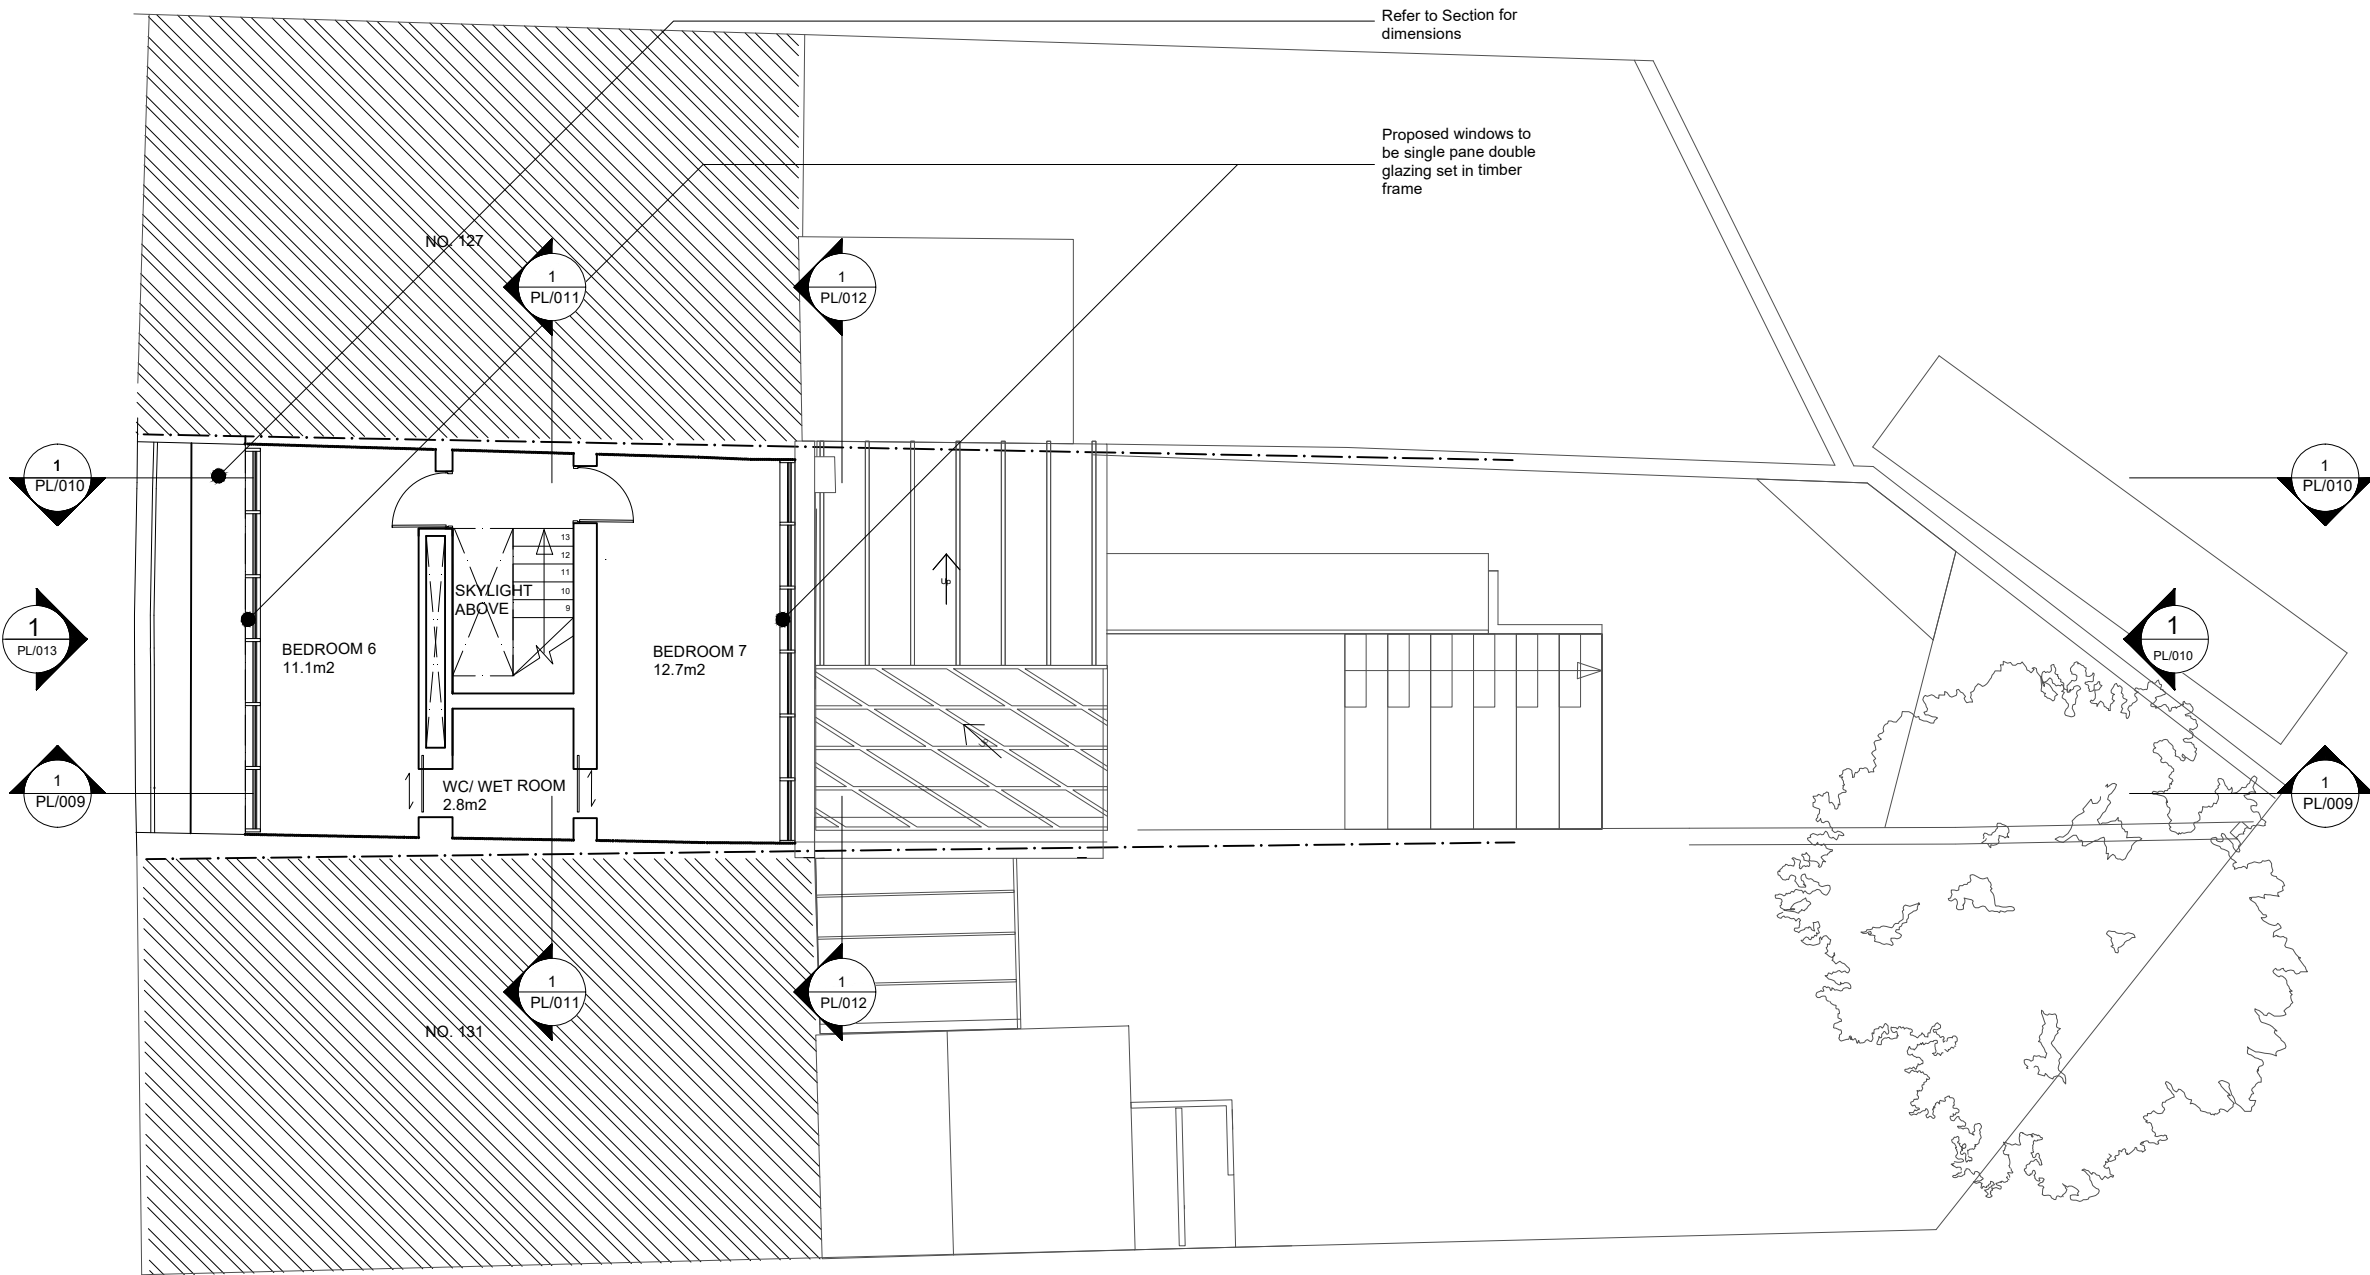

Client
THE SIMON COMMUNITY

Project
SIMON COMMUNITY

Location
129 Malden Rd
Belsize Park
London
NW5 4HS

ScottWhitbystudio
76 Brewer Street
Soho
London, W1F 9TX
T 0207 287 2614
E info@scottwhitby.com



Title
PROPOSED THIRD FLOOR PLAN

Status
PLANNING


Drawn	Checked	Authorised
CT	RM	ASW

Date	Scale
18.04.2016	1:100 @ A3

Project No.	Drawing No.	Revision
015	PL/007	/

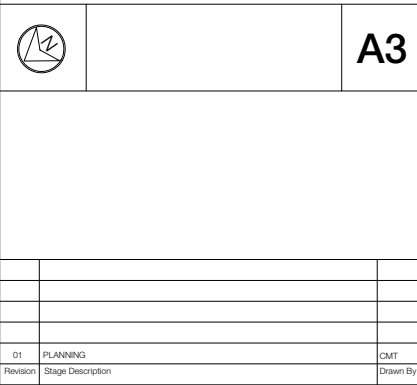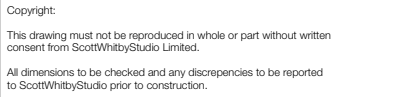

Project No. 015	Drawing No. PL/008	Revision /
---------------------------	------------------------------	----------------------

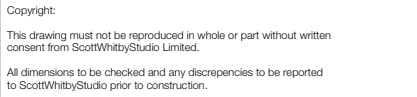

01	PLANNING	CMT
Revision	Stage Description	Drawn By



Project
SIMON COMMUNITY

ScottWhitbystudio

76 Brewer Street
Soho
London, W1F 9TX

T 0207 287 2614
E info@scottwhitby.com

Title

PROPOSED SECTION A-A

Status

PLANNING


Drawn	Checked	Authorised
CT	RM	ASW

Date	Scale
19.04.2016	1:100 @ A3

Project No.	Drawing No.	Revision
015	PL/009	/




SCALE 1: 100

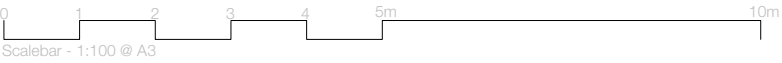

Copyright:
This drawing must not be reproduced in whole or part without written consent from ScottWhitbyStudio Limited.
All dimensions to be checked and any discrepancies to be reported to ScottWhitbyStudio prior to construction.

A3

D1	PLANNING	CMT
Revision	Stage Description	Drawn By

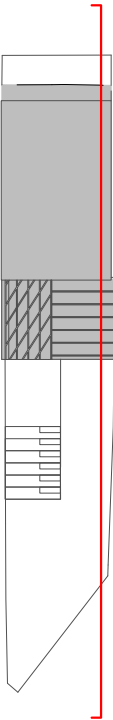

Client

THE SIMON COMMUNITY

Project

SIMON COMMUNITY

Location

129 Malden Rd
Belsize Park
London
NW5 4HS

ScottWhitby**studio**

76 Brewer Street
Soho
London, W1F 9TX

T 0207 287 2614
E info@scottwhitby.com

Title

PROPOSED SECTION B-B

Status

PLANNING

Drawn

CT

Checked

RM

Authorised

ASW

Date

19.04.2016

Scale

1:100 @ A3

Project No.

015

Drawing No.

PL/010

Revision

/

THIRD FLOOR FFL 53.13

SECOND FLOOR FFL 50.37

FIRST FLOOR FFL 47.23


GROUND FLOOR FFL 44.12

BASEMENT FFL 41.72

01

PROPOSED SECTION B-B


SCALE 1: 100

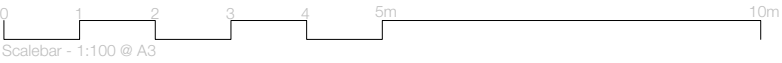

Copyright:
This drawing must not be reproduced in whole or part without written consent from ScottWhitbyStudio Limited.
All dimensions to be checked and any discrepancies to be reported to ScottWhitbyStudio prior to construction.

A3

D1	PLANNING	CMT
Revision	Stage Description	Drawn By

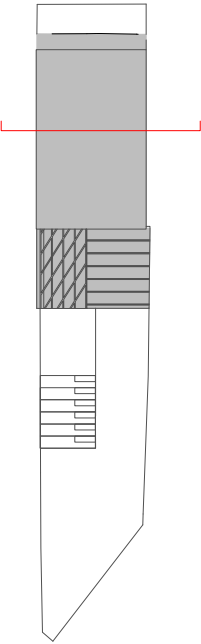

Client

THE SIMON COMMUNITY

Project

SIMON COMMUNITY

Location

129 Malden Rd
Belsize Park
London
NW5 4HS

ScottWhitby**studio**

76 Brewer Street
Soho
London, W1F 9TX

T 0207 287 2614
E info@scottwhitby.com

Title

PROPOSED SECTION C-C

Status

PLANNING

Drawn

CT

Checked

RM

Authorised

ASW

Date

19.04.2016

Scale

1:100 @ A3

Project No.

015

Drawing No.

PL/011


Revision

/

01

PROPOSED SECTION C-C


SCALE 1: 100

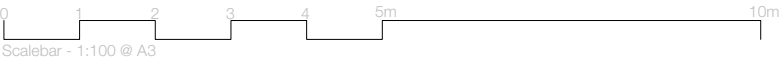

Copyright:
This drawing must not be reproduced in whole or part without written consent from ScottWhitbyStudio Limited.
All dimensions to be checked and any discrepancies to be reported to ScottWhitbyStudio prior to construction.

A3

D1	PLANNING	CMT
Revision	Stage Description	Drawn By

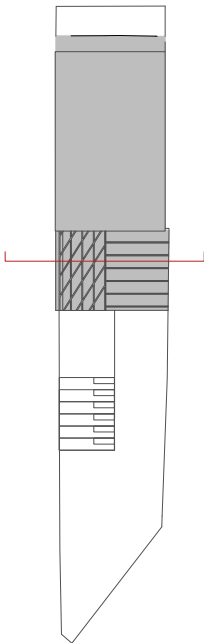

Client

THE SIMON COMMUNITY

Project

SIMON COMMUNITY

Location

129 Malden Rd
Belsize Park
London
NW5 4HS

ScottWhitby**studio**

76 Brewer Street
Soho
London, W1F 9TX

T 0207 287 2614
E info@scottwhitby.com

Title

PROPOSED SECTION D-D

Status

PLANNING

Drawn

CT

Checked

RM

Authorised

ASW

Date

19.04.2016

Scale

1:100 @ A3

Project No.

015

Drawing No.

PL/012


Revision

/

01

PROPOSED SECTION D-D


SCALE 1: 100

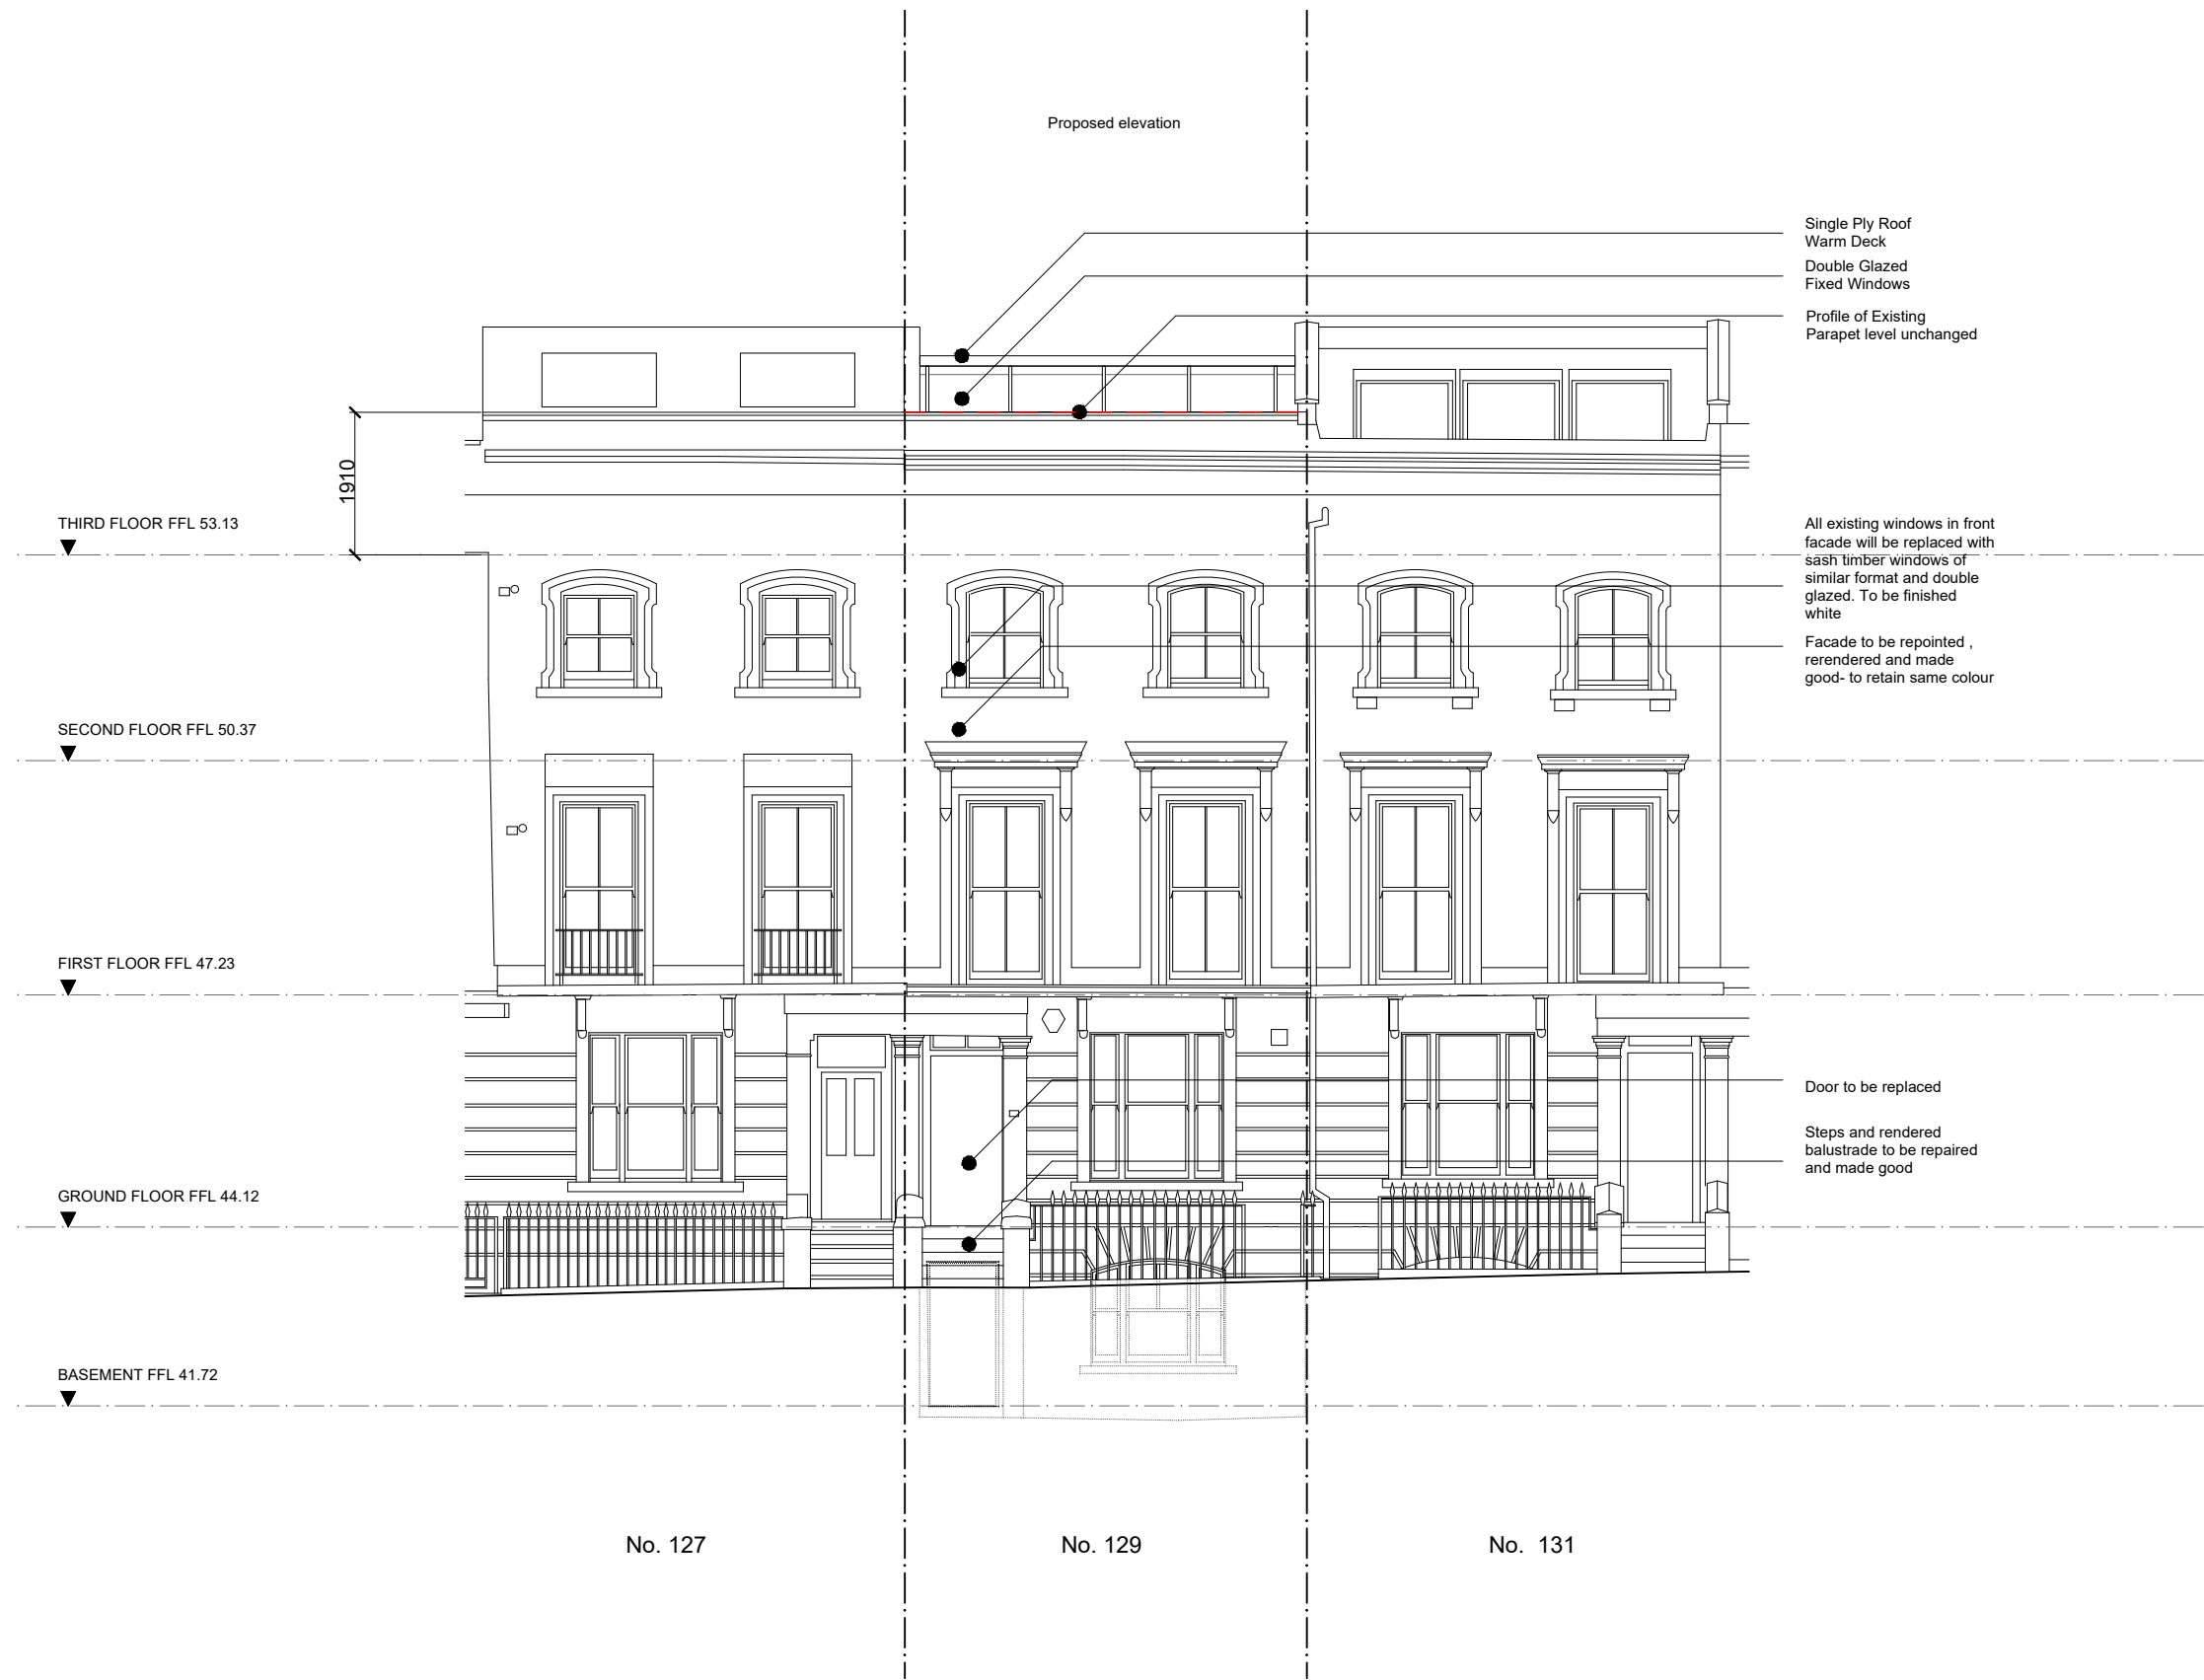

Copyright:
This drawing must not be reproduced in whole or part without written consent from ScottWhitbyStudio Limited.
All dimensions to be checked and any discrepancies to be reported to ScottWhitbyStudio prior to construction.

A3

01	PLANNING	CMT
Revision	Stage Description	Drawn By

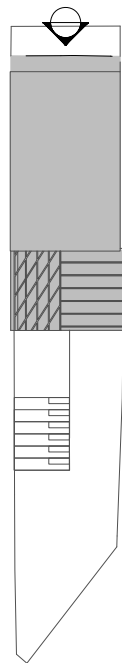

Client

THE SIMON COMMUNITY

Project

SIMON COMMUNITY

Location

129 Malden Rd
Belsize Park
London
NW5 4HS

ScottWhitby**studio**

76 Brewer Street
Soho
London, W1F 9TX

T 0207 287 2614
E info@scottwhitby.com

Title

PROPOSED FRONT (NORTH) ELEVATION

Status

PLANNING

Drawn

CT

Checked

RM

Authorised

ASW

Date

19.04.2016

Scale

1:100 @ A3

Project No.

015

Drawing No.

PL/013

Revision

/

01

PROPOSED FRONT (NORTH) ELEVATION

SCALE 1: 100



All dimensions to be checked and any discrepancies to be reported to ScottWhitbyStudio prior to construction.

01	PLANNING	CMT
Revision	Stage Description	Drawn By

Project No. 015	Drawing No. PL/014	Revision /
---------------------------	------------------------------	----------------------

SCALE 1: 100