

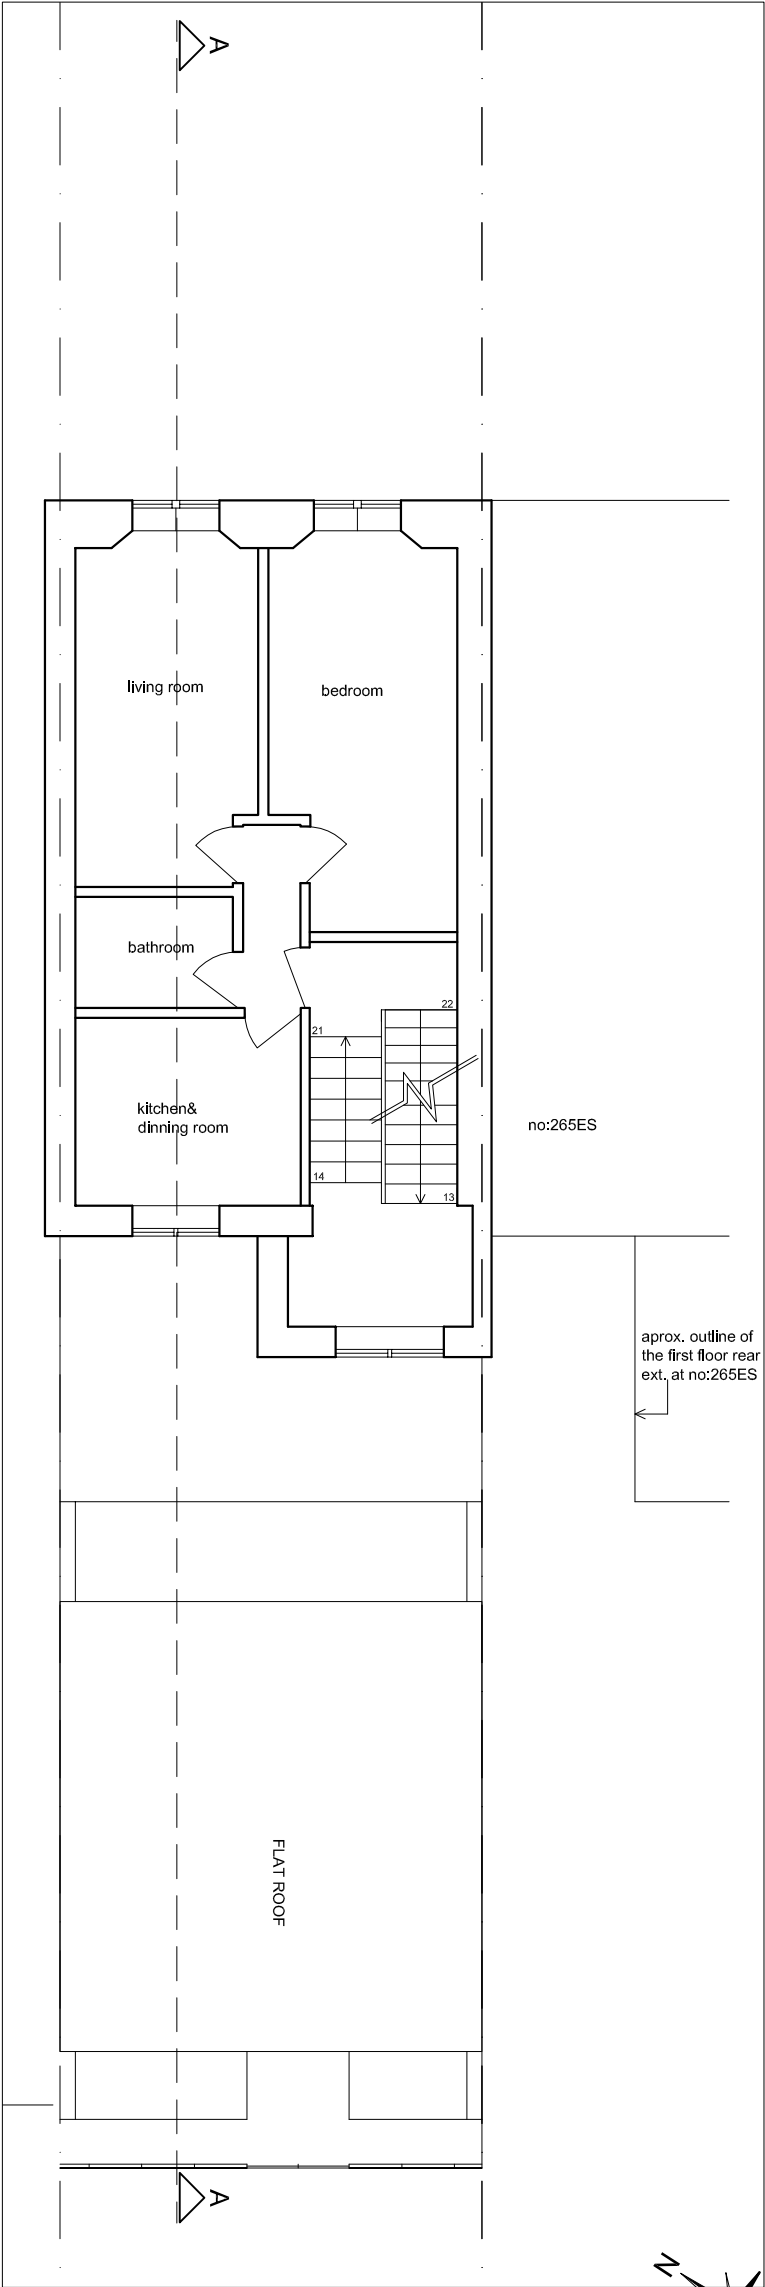



© This drawing remains the property of SUNAN architecture+design and shall not be reproduced in part or whole without the written consent of SUNAN Architecture+design.  
Do not Scale this drawing.  
All Dimensions to be verified on site by Main Contractor before the commencement of any work. Checked immediately after completion of work and before final handover.  
This drawing is to be read with all related Design/Architects and Engineers drawings and other relevant information.

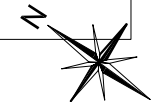

EXISTING FIRST FLOOR PLAN

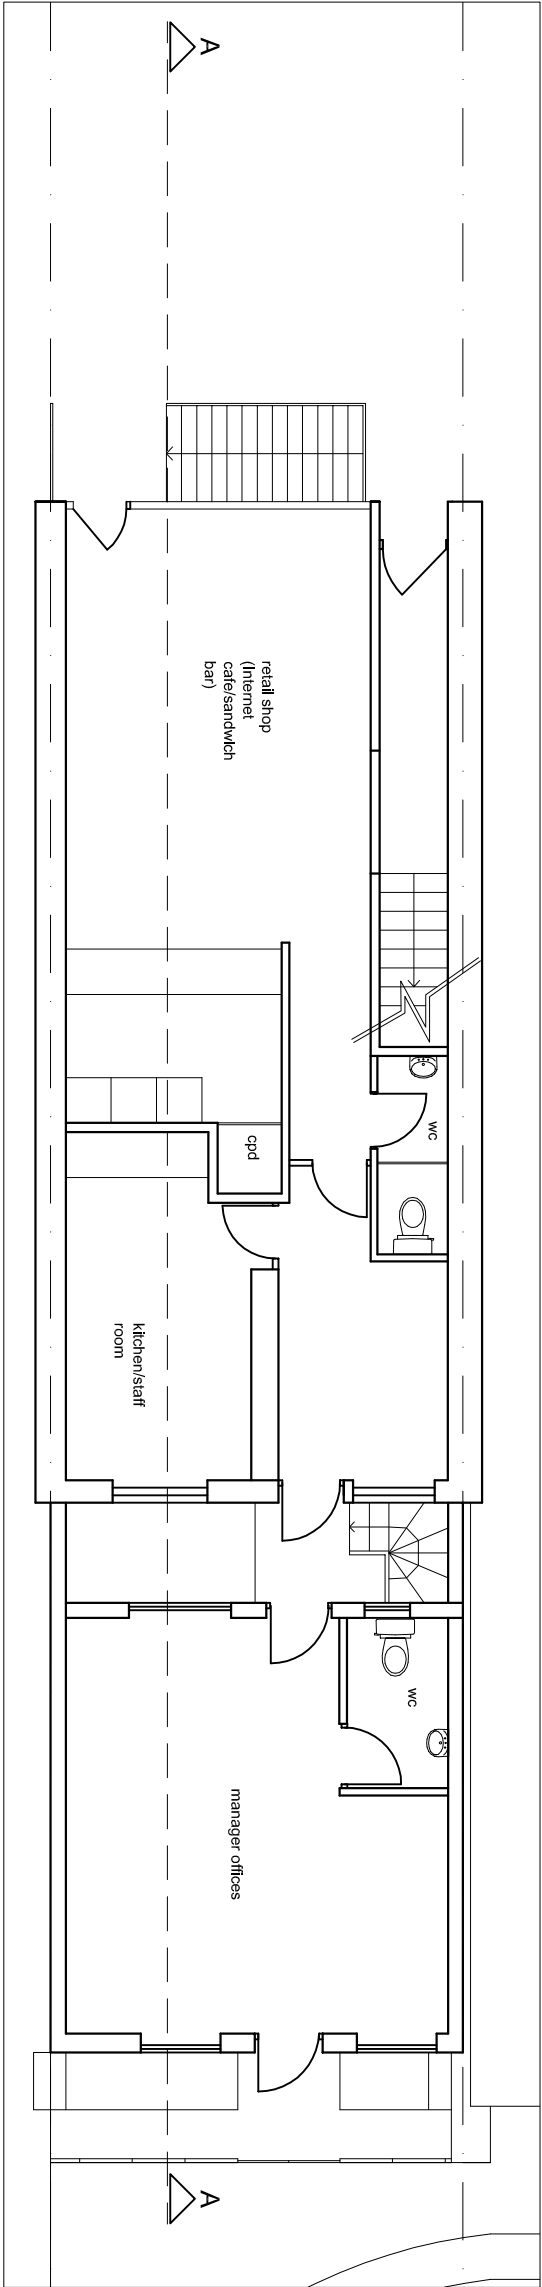

EXISTING GROUND FLOOR PLAN

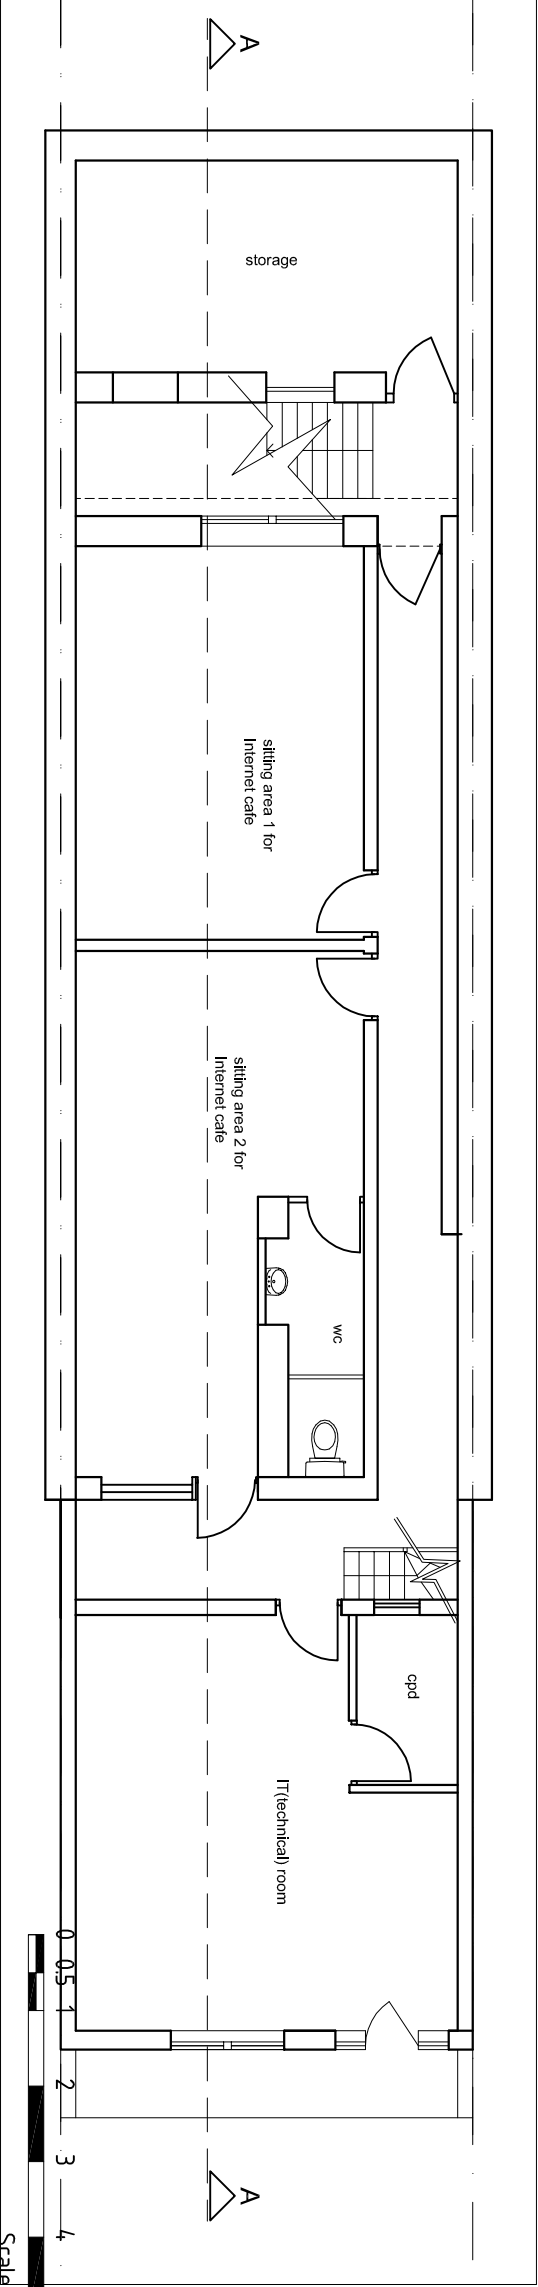

EXISTING BASEMENT PLAN



Scale 1/100

Rev.	Description	By	Date

<b>SUNAN</b> architecture + design 94 College Rd, Bromley, Kent BR1 3PF t:020 8313 3096 m:078 9876 4423 info@sunanarchitecture.com / www.sunanarchitecture.com
---

<b>EXISTING</b>
-----------------

Purpose PLANNING	
Client: Private	
Project: 267 Eversholt Street, London NW1 1BA	
Title Ex. Basement, Ground & First Floor Plan	
By: SS	Date: 02.03.15
Project No: 16104	Scale: 1:100@A3
Dwg. No. 16104-X-100	Rev. +