

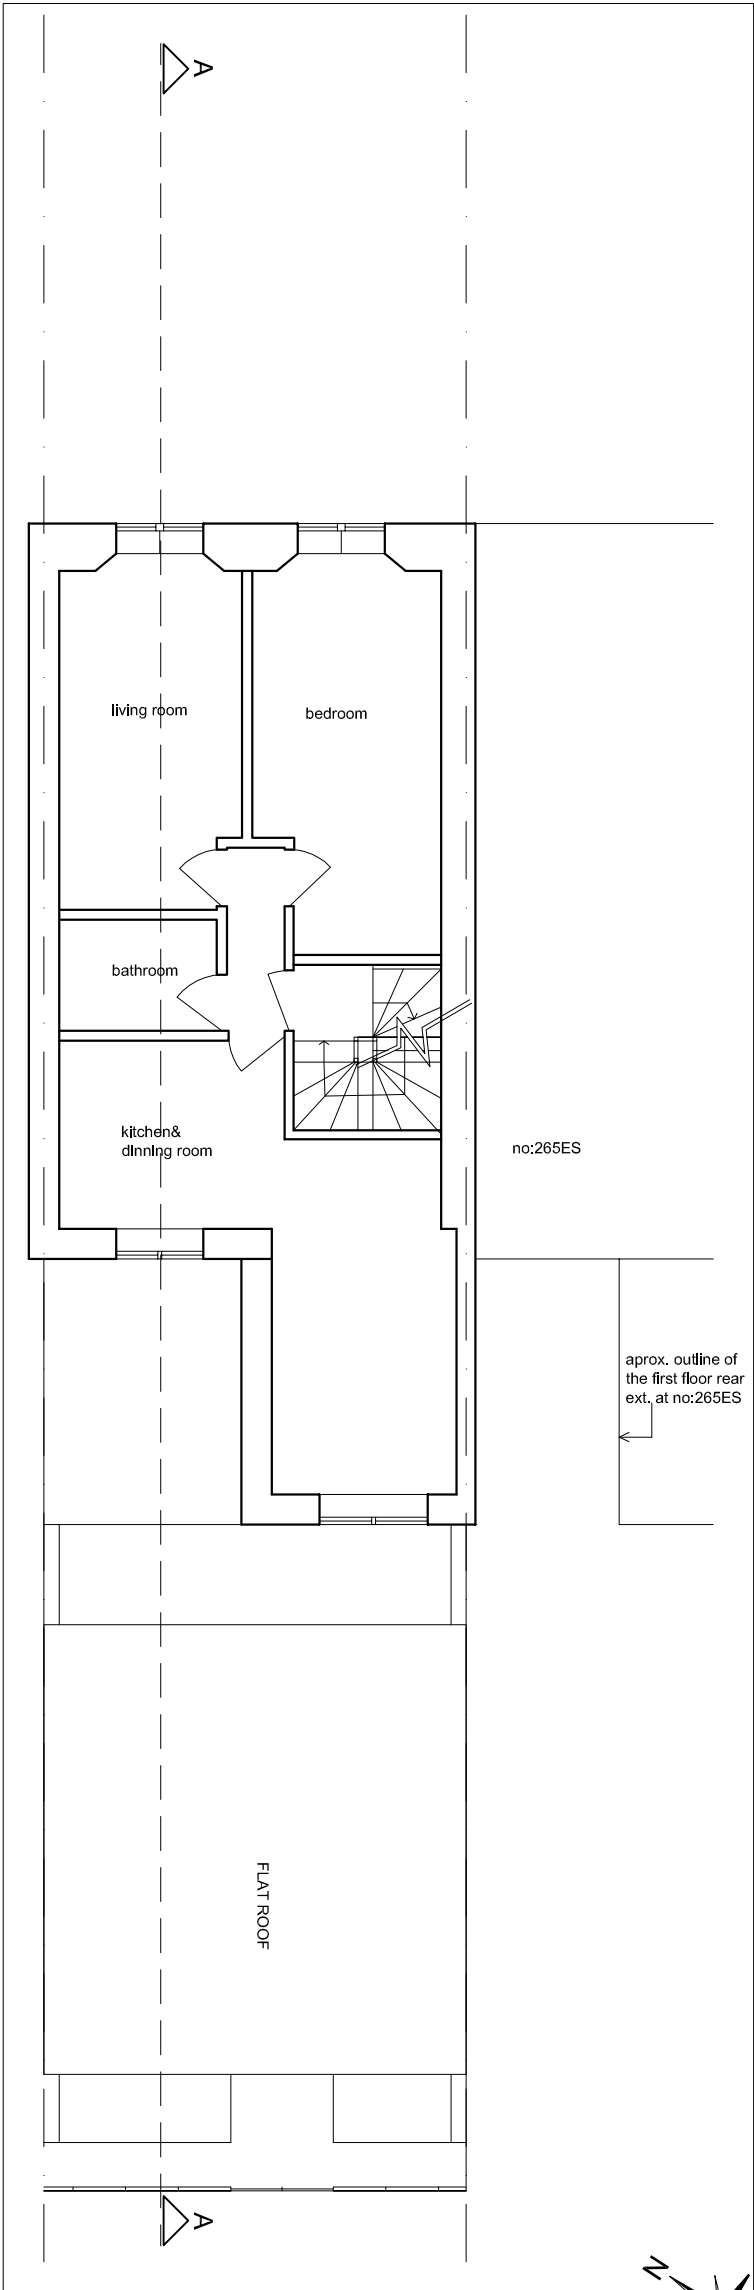



© This drawing remains the property of SUNAN architecture+design and shall not be reproduced in part or whole without the written consent of SUNAN Architecture+design.
Do not Scale this drawing.
All Dimensions to be verified on site by Main Contractor before the commencement of any work.
This drawing is to be read with all related Design/Architects and Engineers drawings and other relevant information.

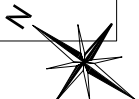

PROPOSED FIRST FLOOR PLAN

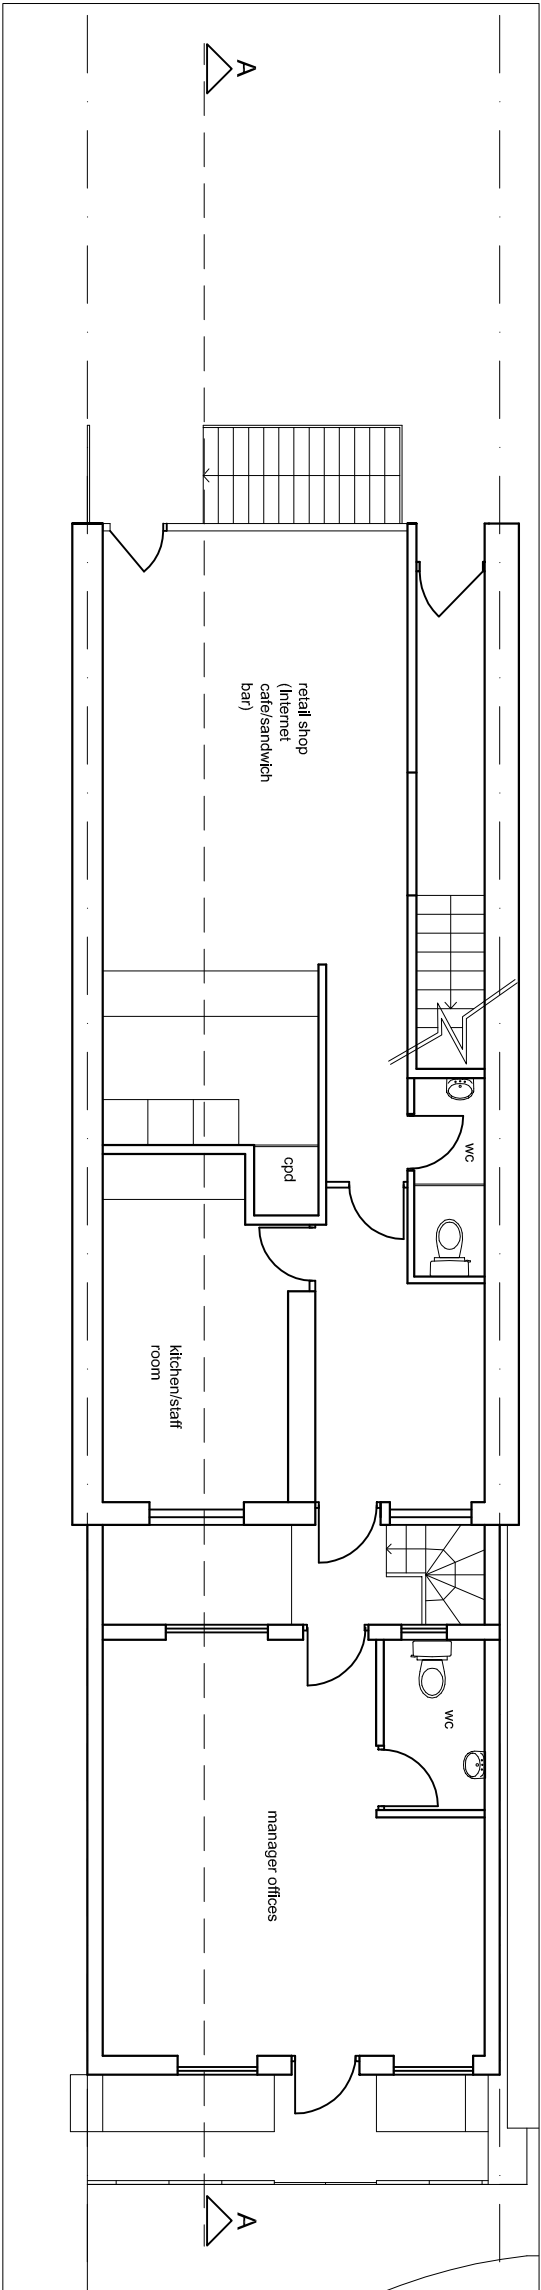

EXISTING GROUND FLOOR PLAN (no change to proposed)

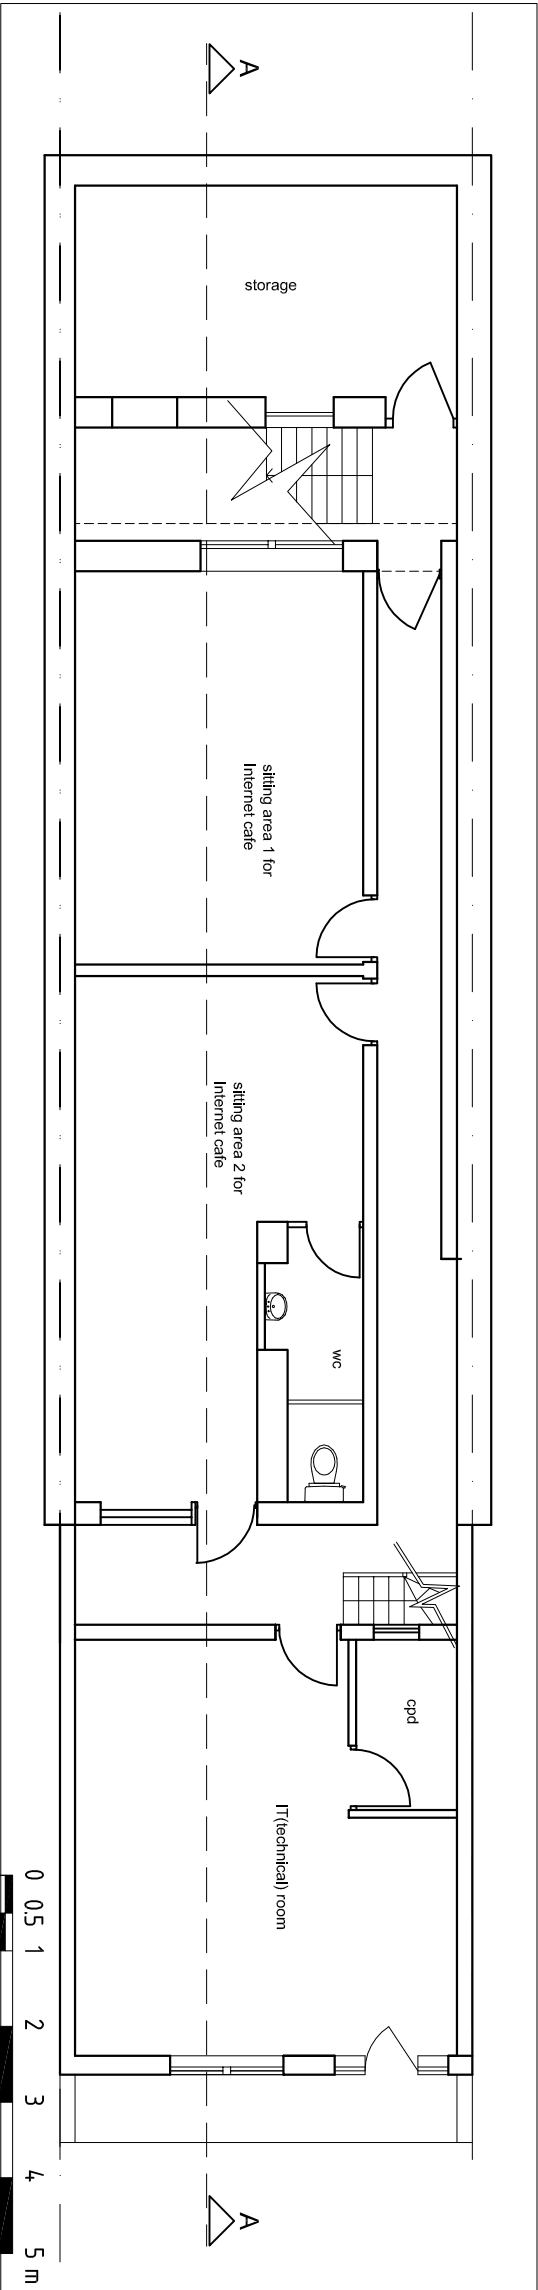

EXISTING BASEMENT PLAN (no change to proposed)



Scale 1/100

A	number of toilets reduced	SS	27.10.15
Rev.	Description	By	Date

SUNAN

architecture + design
94 College Rd, Bromley, Kent BR1 3PF
t:020 8313 3098 m:078 9876 4423
info@sunanarchitecture.com / www.sunanarchitecture.com
info@omniasy.co.uk

PROPOSED

Purpose PLANNING

Client:
Private

Project:
267 Eversholt Street, London NW1 1BA

Title
Basement, Ground & First Floor Plan

By:	SS	Date:	02.08.15
Project No:	16104	Scale:	1:100@A3

Dwg. No.	16104-10-100	Rev.	+
----------	--------------	------	---