




1 EXISTING SHOPFRONT ELEVATION  
Scale: 1:20

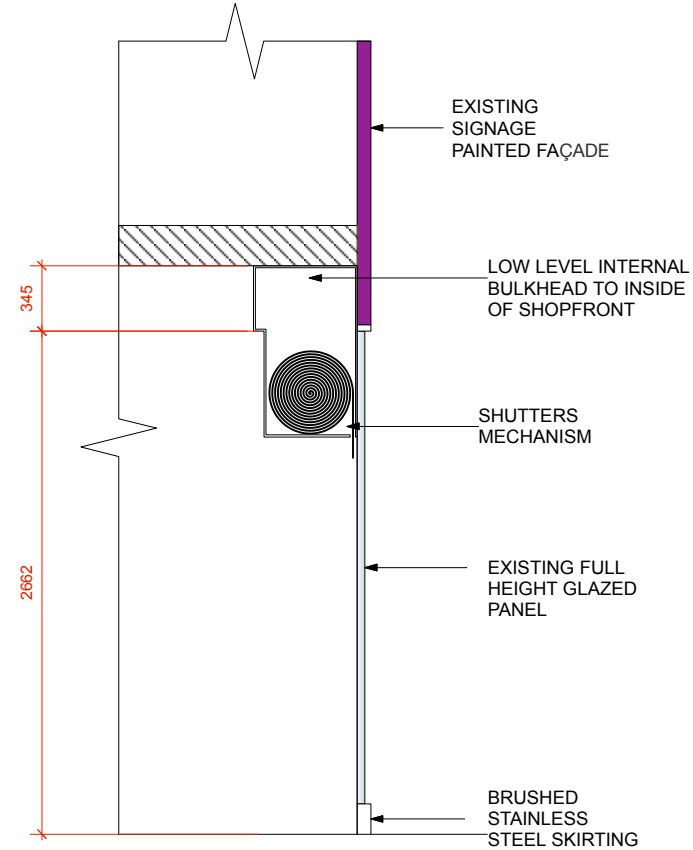

2 EXISTING SHOPFRONT SECTION  
Scale: 1:20



3 TOTTENHAM STREET VIEW

**NOTE:**

\* ALL EXISTING SITE DIMENSIONS TO BE CONFIRMED BY SITE CONTRACTOR

**Notes**

- 1: ALL ASPECTS OF THIS DRAWING ARE SUBJECT TO SITE SURVEY AND PREPARATION OF FULL SETTING OUT DRAWINGS BY MAIN CONTRACTOR. ANY MAJOR DISCREPANCIES TO BE DISCUSSED WITH MYSTERY LTD PRIOR TO MANUFACTURE OF COMPONENTS. ALL AREAS WHERE HEIGHTS ARE CRITICAL, ARE TO BE SURVEYED AND SETTING OUT DRAWINGS PREPARED AT THE EARLIEST OPPORTUNITY.
- 2: ALL DIMENSIONS RELATING TO SUPPLIERS OR SUB-CONTRACTORS MUST BE CHECKED AND AGREED BETWEEN THE MAIN CONTRACTORS AND SUPPLIERS OR SUB-CONTRACTORS.
- 3: ALL DRAWINGS ARE DESIGN INTENT ONLY. CONTRACTOR TO DEVELOP THESE DRAWINGS TO ACHIEVE A SCHEME THAT CAN BE CONSTRUCTED SAFELY & ACHIEVE REQUIREMENTS OF THE CLIENT. SPECIALIST SUB-CONTRACTORS ARE RESPONSIBLE FOR THE ACCURATE, SAFE AND "FIT FOR PURPOSE" EXECUTION OF ALL ISSUES UNDER THEIR DOMAIN. OVERALL RESPONSIBILITY FOR IMPLEMENTATION LIES WITH THE MAIN CONTRACTOR. ALL VARIATIONS WHICH MAY BE THE RESULT OF TECHNICAL SAFETY REQUIREMENTS MUST BE DISCUSSED WITH MYSTERY LTD PRIOR TO IMPLEMENTATION. WHERE VARIATIONS ARE NECESSARY, PROFILE OF ORIGINAL DESIGN INTENT MUST BE MAINTAINED OR ALTERNATIVE PROPOSALS SUBMITTED TO MYSTERY LTD FOR CONSIDERATION.
- 4: CONTRACTOR TO ENSURE ALL DETAILS ARE COMMENSURATE WITH STRUCTURAL STABILITY.
- 5: ALL DETAILS ARE TO CONFORM WITH RELEVANT STATUTORY REQUIREMENTS.
- 6: ALL ELECTRICAL INSTALLATION TO COMPLY WITH CURRENT INDUSTRY REGULATIONS AND GOOD PRACTICES.
- 7: ALL DESIGN PROFILES TO BE MAINTAINED IN DETAILING AND MANUFACTURING.
- 8: FOR INFORMATION ON GRAPHICS/SIGNAGE REFER TO SEPARATE GRAPHICS PACKAGE.
- 9: DRAWINGS TO BE READ IN CONJUNCTION WITH STANDARD SITE DRAWING PACKAGE.
- 10: CONTRACTOR TO PRODUCE FINAL RISK ASSESSMENT IN CONJUNCTION WITH ANY DRAWINGS PRODUCED FOR CONSTRUCTION AS NECESSARY

**CONSTRUCTION ISSUE**

Revision	Date	Initials	Details
/	27.01.16	AA	FIRST ISSUE



MYSTERY

Telephone : +44 (0)20 7046 6111  
www.mystery.co.uk

Project RAWLIGION

Site Address 3 TOTTENHAM ST, W1

Drawing GA\_EXISTING\_SHOPFRONT

Drawn by AA

Checked by BW

Approved by BW

Scale 1:20 @ A1

Date 17.02.16

Drawing No 7653.RL.GA10

**A1** Conditions  
This drawing is the property of Mystery Ltd. It is issued on the condition that it is not copied, reproduced, retained or disclosed to any unauthorized person, either wholly or part without consent in writing of Mystery Ltd. DO NOT SCALE FROM THIS DRAWING. ALL DIMENSIONS TO BE VERIFIED ON SITE.