


**GENERAL NOTES**


1. THE CONTRACTOR MUST CHECK ALL DIMENSIONS ON SITE BEFORE COMMENCING WORK
2. ANY DISCREPANCIES MUST BE IMMEDIATELY BROUGHT TO THE ATTENTION OF THE DESIGNER
3. ALL WORK MUST CONFORM TO CURRENT BUILDING REGULATIONS, BRITISH STANDARDS & CODES OF PRACTICE AND NHBC STANDARDS
4. THESE DRAWINGS ARE TO BE READ IN CONJUNCTION WITH ALL RELEVANT DESIGNER, ENGINEER OR SPECIALIST DRAWINGS AND SPECIFICATIONS
5. ALL DIMENSIONS ARE IN MILLIMETERS UNLESS STATED OTHERWISE
6. ALL MATERIALS ARE TO BE USED AND INSTALLED IN STRICT COMPLIANCE WITH THE RELEVANT MANUFACTURERS' RECOMMENDATIONS
7. THE CONTRACTOR IS RESPONSIBLE FOR PROVIDING ALL NECESSARY TEMPORARY SUPPORT TO THE BUILDING AND ANY ADJACENT STRUCTURES

**HATCHLINE LEGEND**


- |  |           |  |                               |
|--|-----------|--|-------------------------------|
|  | concrete  |  | demolish                      |
|  | brickwork |  | above or beyond               |
|  | blockwork |  | boundary                      |
|  | blockwork |  | drain                         |
|  | blockwork |  | insulation/<br>stud partition |

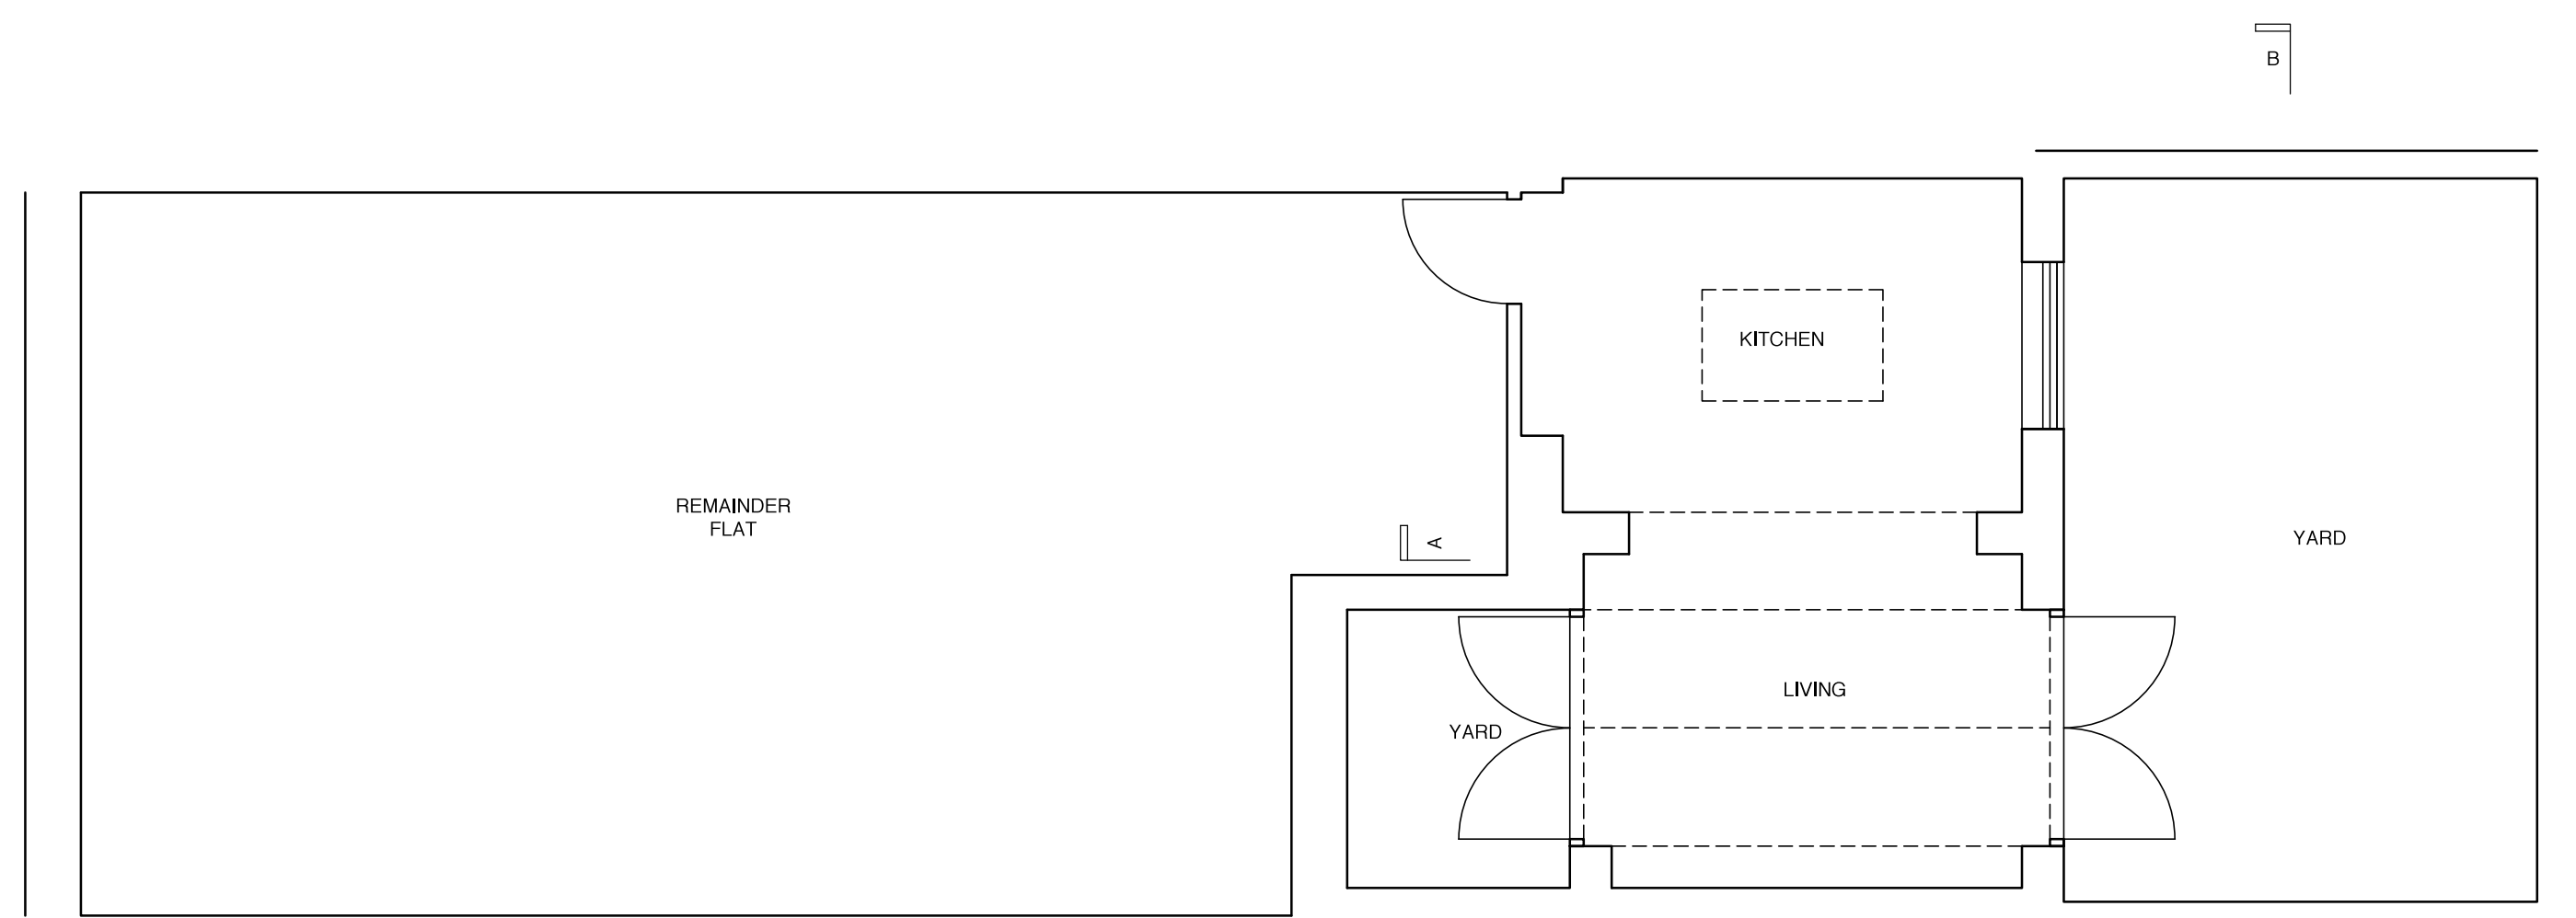


EXISTING GROUND PLAN

 

EXISTING ROOF PLAN

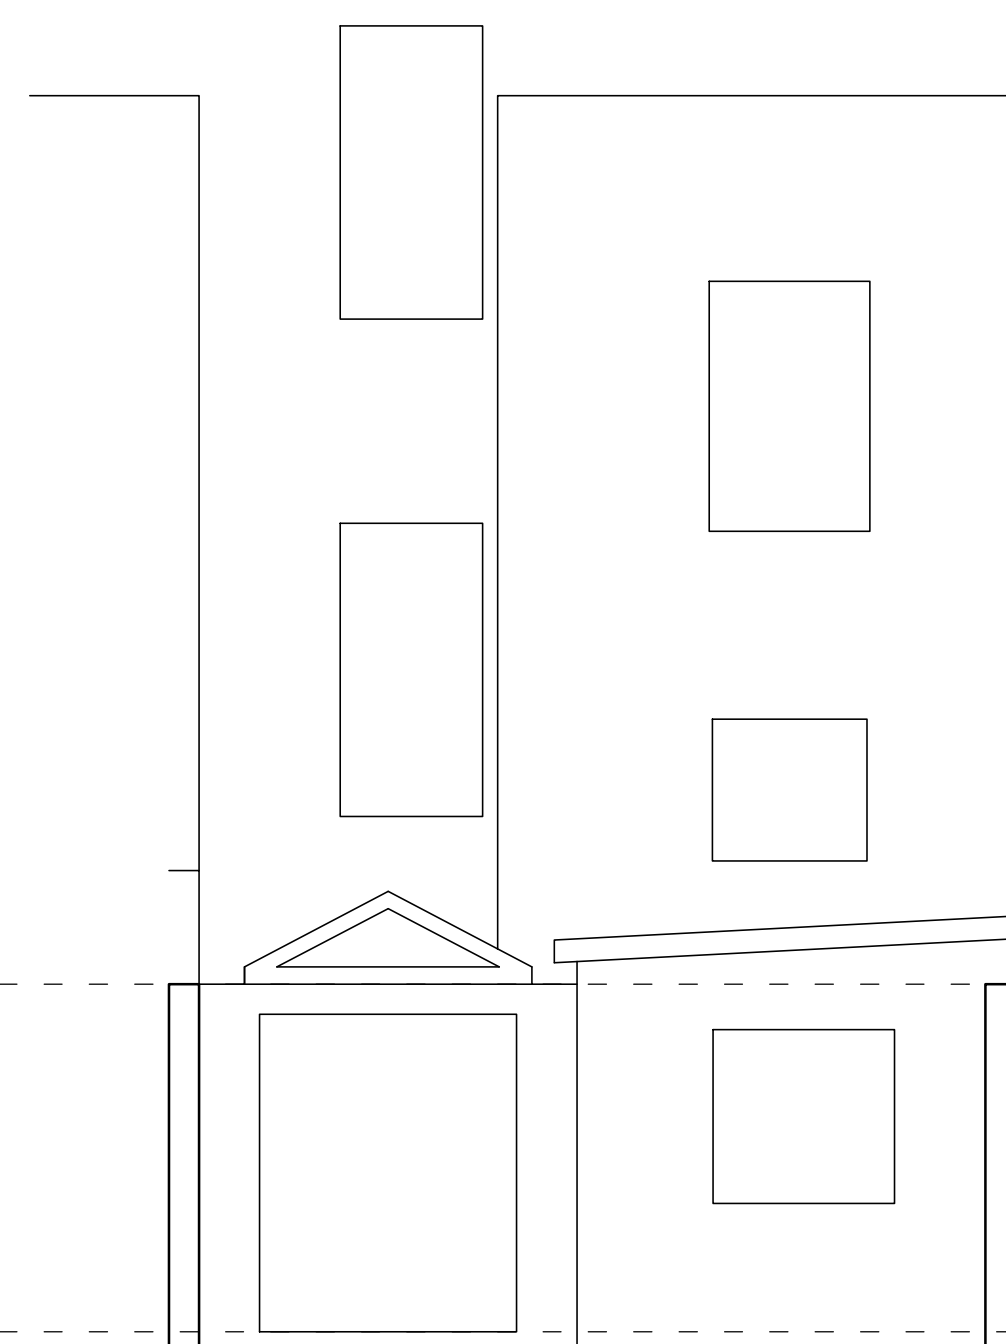

EXISTING REAR SECTIONAL ELEVATION B

 

EXISTING FLANK ELEVATION



EXISTING SITE/BLOCK PLAN 1:500

REVISION	DESCRIPTION	DATE

DAVID BALKIND DESIGN  
 12 Oak Close, Sutton, SM1 3LQ  
 T: 07790 443798  
 E: info@davidbalkind.com  
 W: www.davidbalkind.com

Location  
**22A PRINCESS ROAD  
 LONDON  
 NW1 8JJ**

Drawing title  
**GENERAL ARRANGEMENT**

Date	Scale
<b>21/03/16</b>	<b>1:50@A1</b>

Job no.	Dwg no.	Revision
<b>401</b>	<b>100</b>	<b>-</b>

