




PROPOSED GROUND PLAN

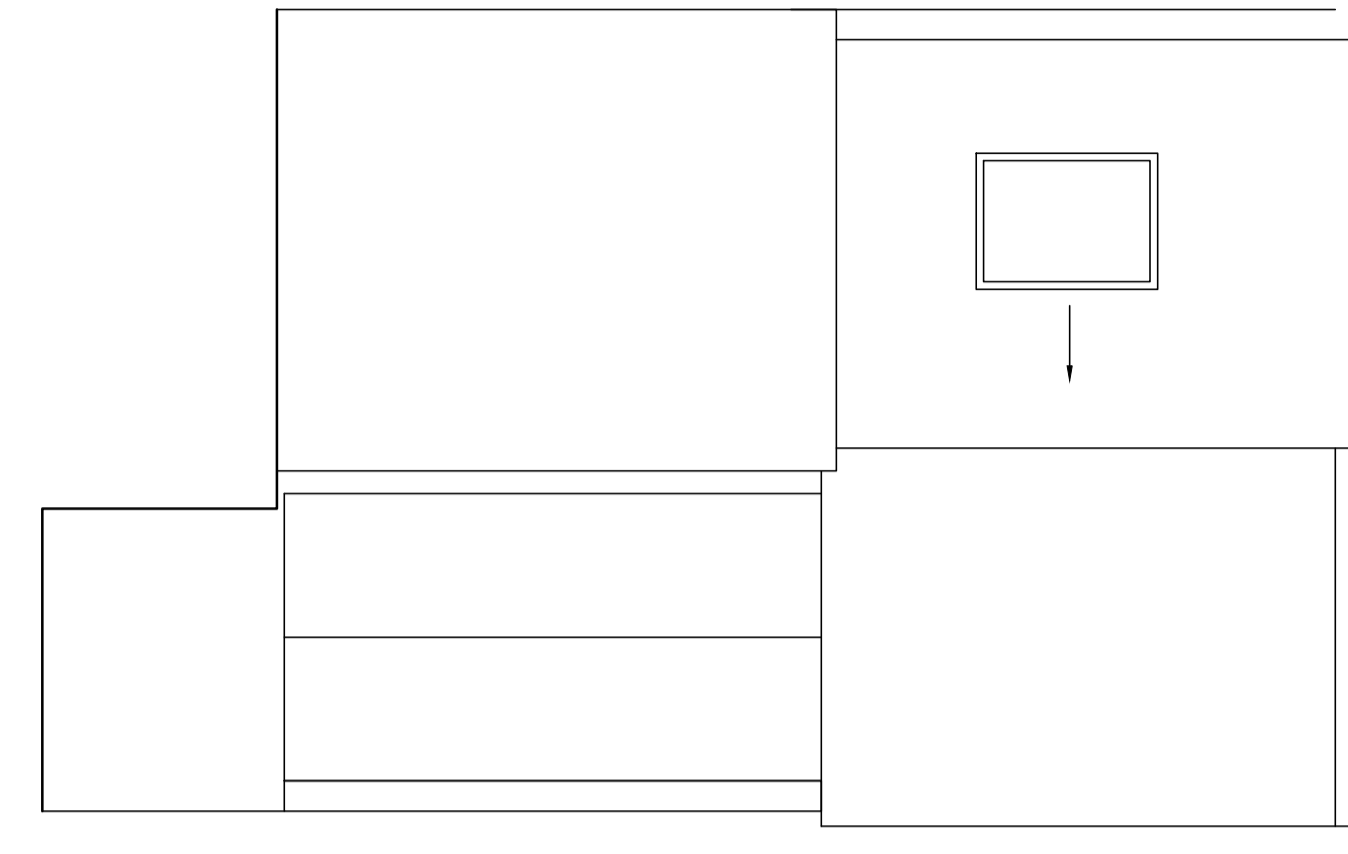

PROPOSED ROOF PLAN

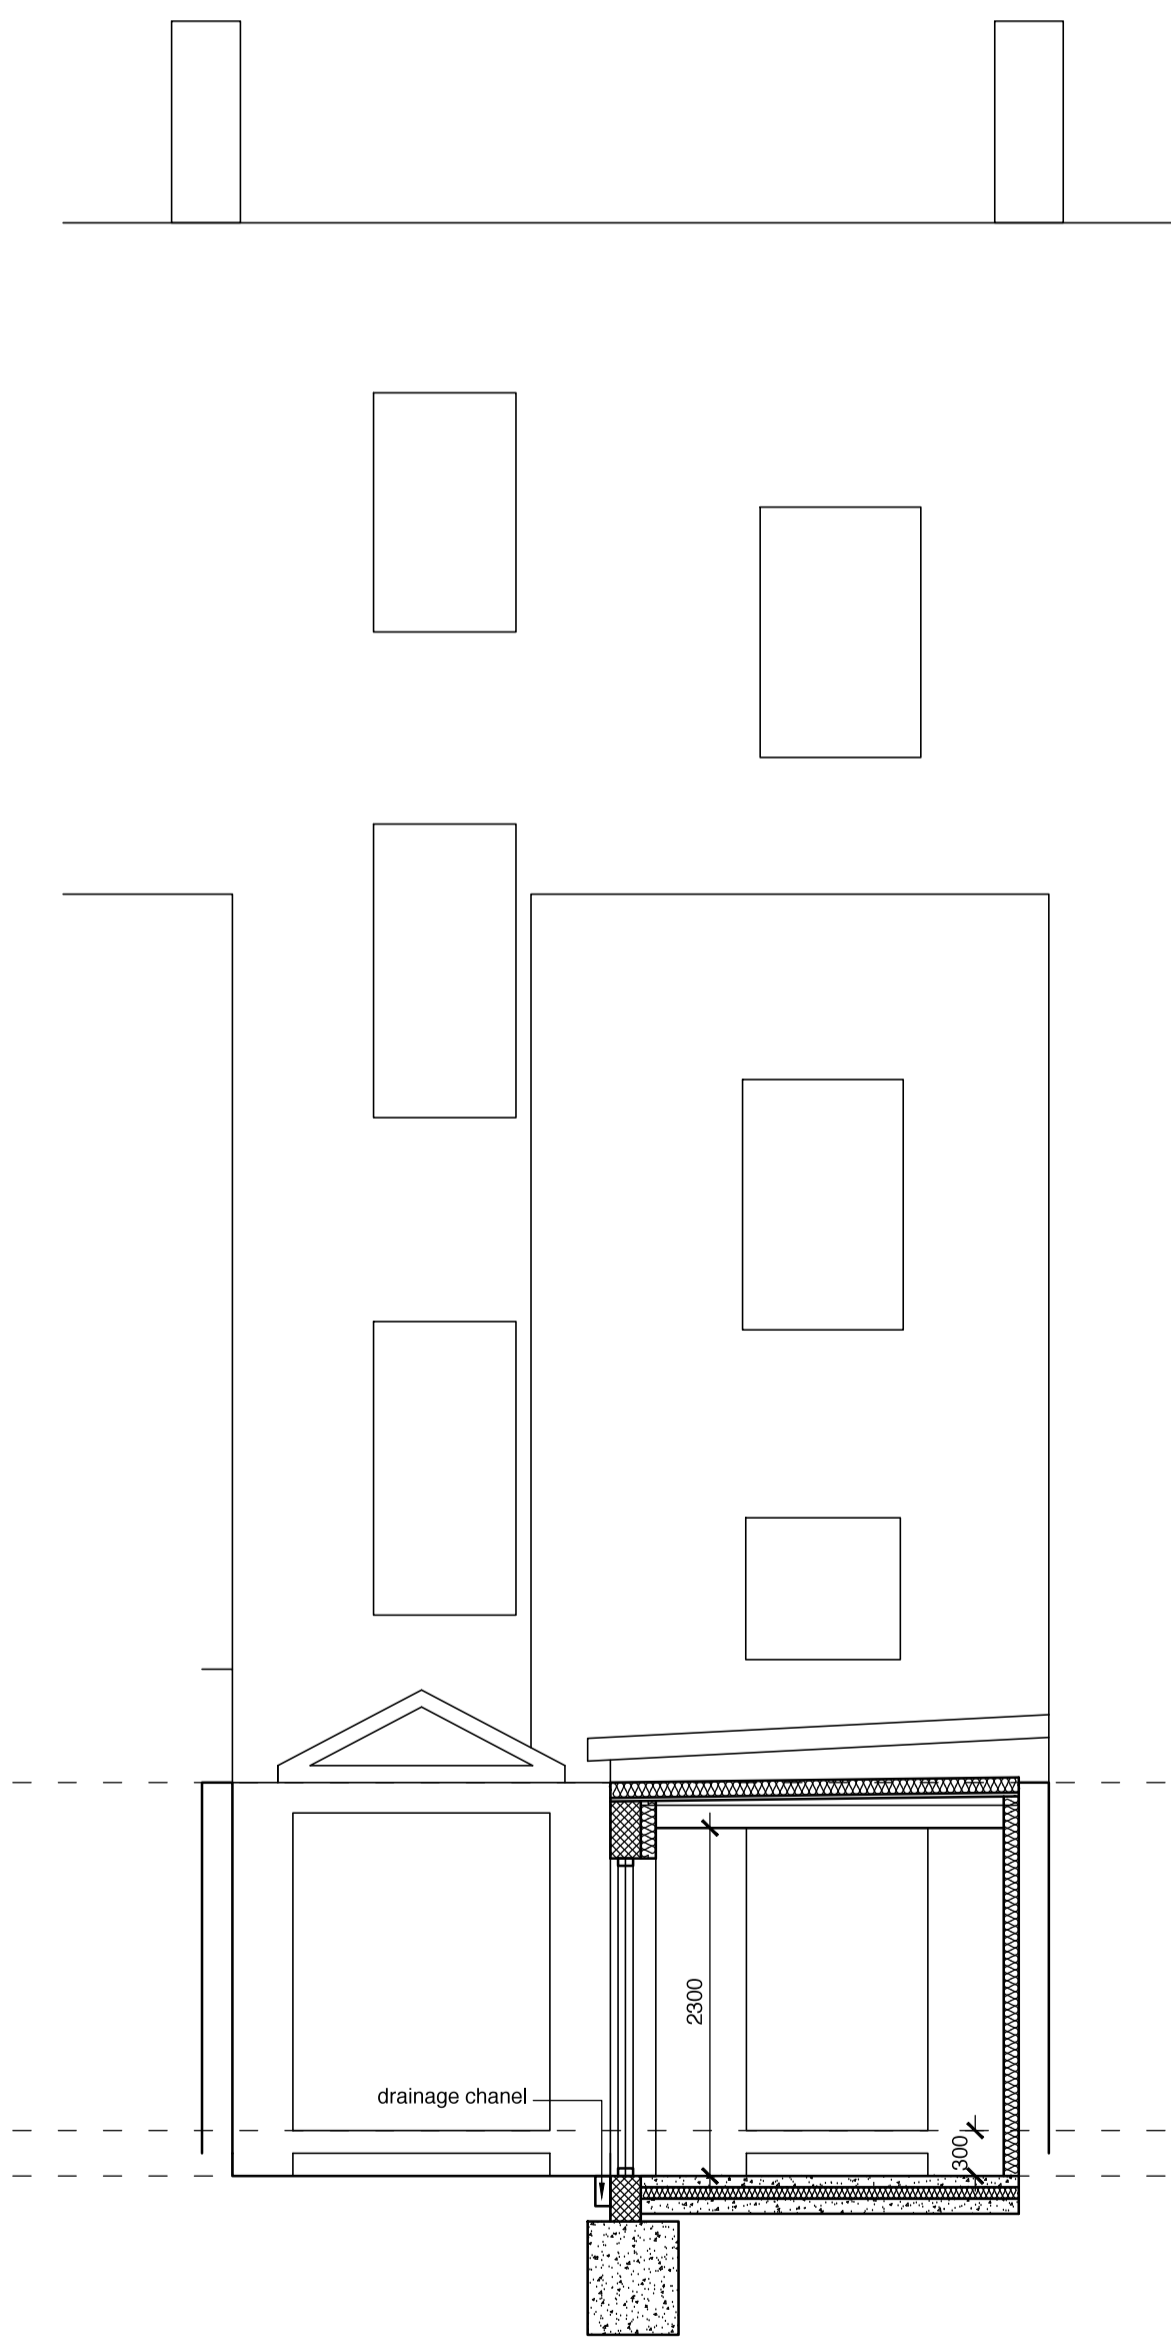

PROPOSED REAR SECTIONAL ELEVATION B

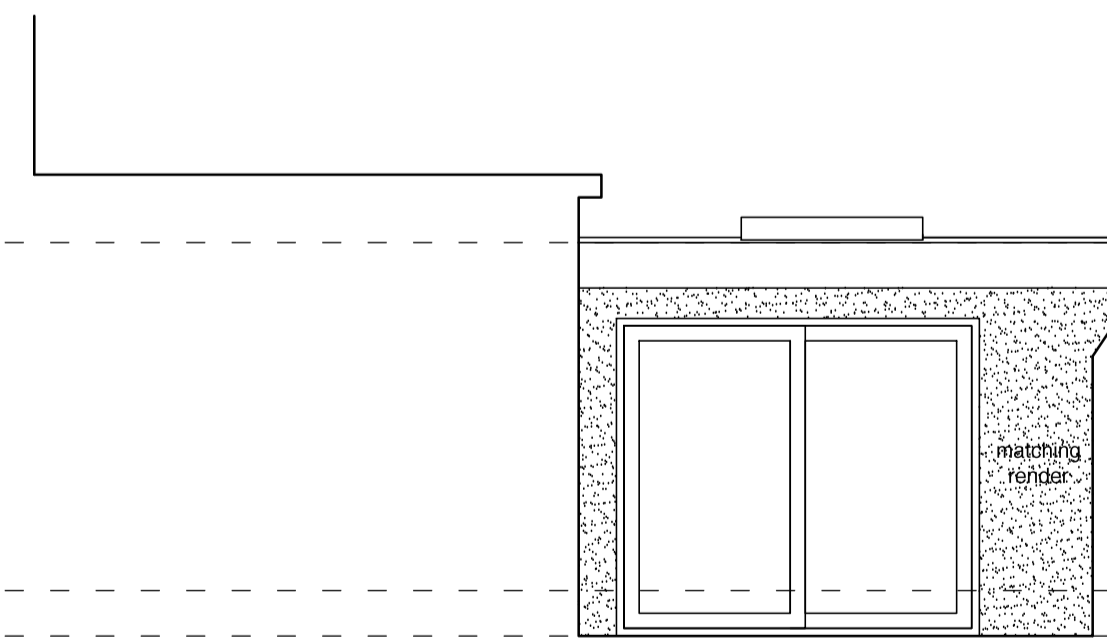

PROPOSED FLANK ELEVATION A



PROPOSED SITE/BLOCK PLAN 1:500

GENERAL NOTES

1. THE CONTRACTOR MUST CHECK ALL DIMENSIONS ON SITE BEFORE COMMENCING WORK
2. ANY DISCREPANCIES MUST BE IMMEDIATELY BROUGHT TO THE ATTENTION OF THE DESIGNER
3. ALL WORK MUST CONFORM TO CURRENT BUILDING REGULATIONS, BRITISH STANDARDS & CODES OF PRACTICE AND NHBC STANDARDS
4. THESE DRAWINGS ARE TO BE READ IN CONJUNCTION WITH ALL RELEVANT DESIGNER, ENGINEER OR SPECIALIST DRAWINGS AND SPECIFICATIONS
5. ALL DIMENSIONS ARE IN MILLIMETERS UNLESS STATED OTHERWISE
6. ALL MATERIALS ARE TO BE USED AND INSTALLED IN STRICT COMPLIANCE WITH THE RELEVANT MANUFACTURERS' RECOMMENDATIONS
7. THE CONTRACTOR IS RESPONSIBLE FOR PROVIDING ALL NECESSARY TEMPORARY SUPPORT TO THE BUILDING AND ANY ADJACENT STRUCTURES

HATCHLINE LEGEND

- concrete
- brickwork
- blockwork
- insulation/ stud partition
- demolish
- above or beyond
- boundary
- drain
- insulation/ stud partition

REVISION	DESCRIPTION	DATE
----------	-------------	------

DAVID BALKIND DESIGN
 12 Oak Close, Sutton, SM1 3LQ
 T: 07790 443798
 E: info@davidbalkind.com
 W: www.davidbalkind.com

Location
**22A PRINCESS ROAD
 LONDON
 NW1 8JJ**

Drawing title
GENERAL ARRANGEMENT

Date	Scale
21/03/16	1:50@A1

Job no.	Dwg no.	Revision
401	200	-

