
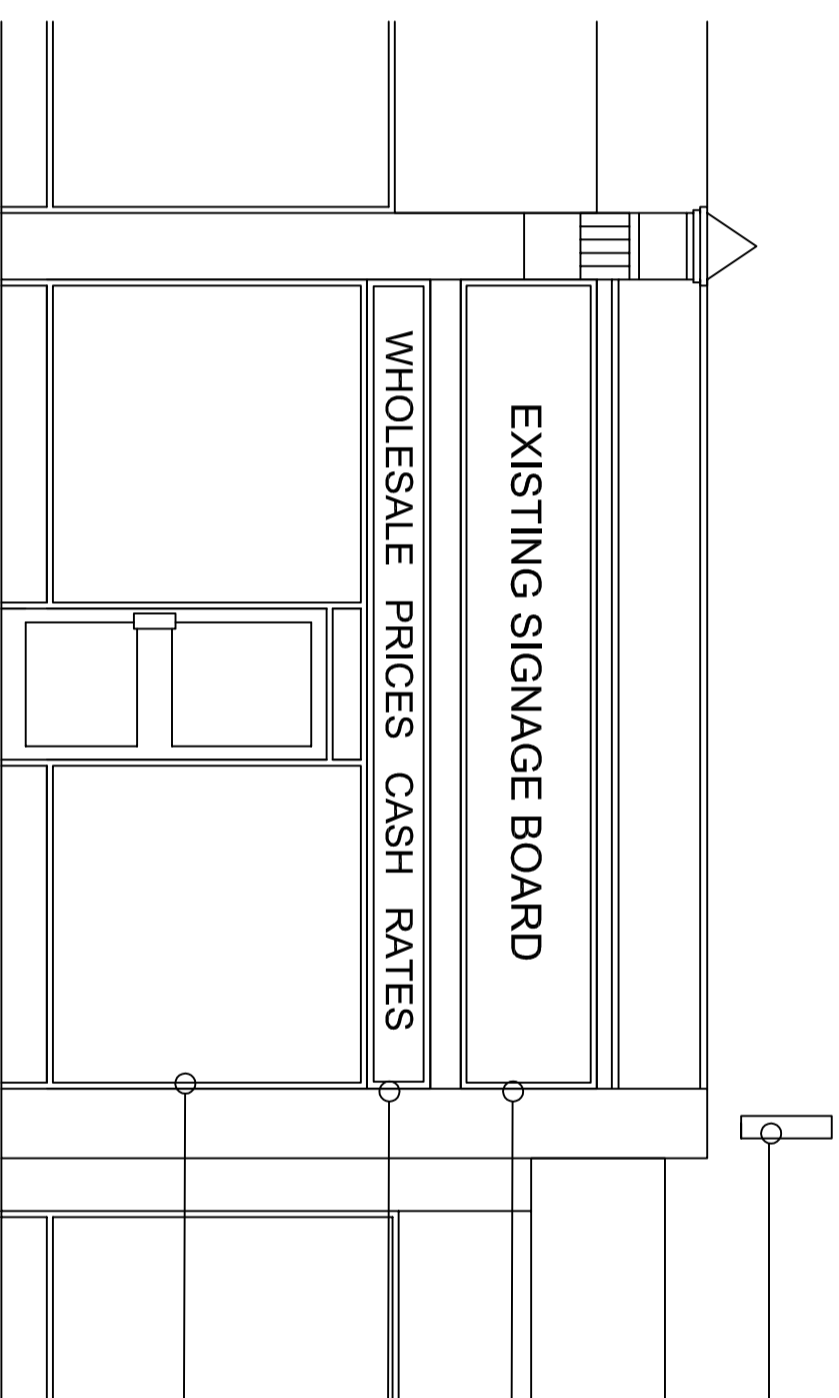


## NOTES

1. All Dimensions are in millimeters
2. Ensure that all dimensions are checked on site prior to supply and installation of fixtures and fittings.
3. Any discrepancies in the drawing, actual or assumed, or as a result of other specialist or consultants drawings, details etc, should be reported immediately upon discovery.
4. This is not a working drawing and should not be used as such.

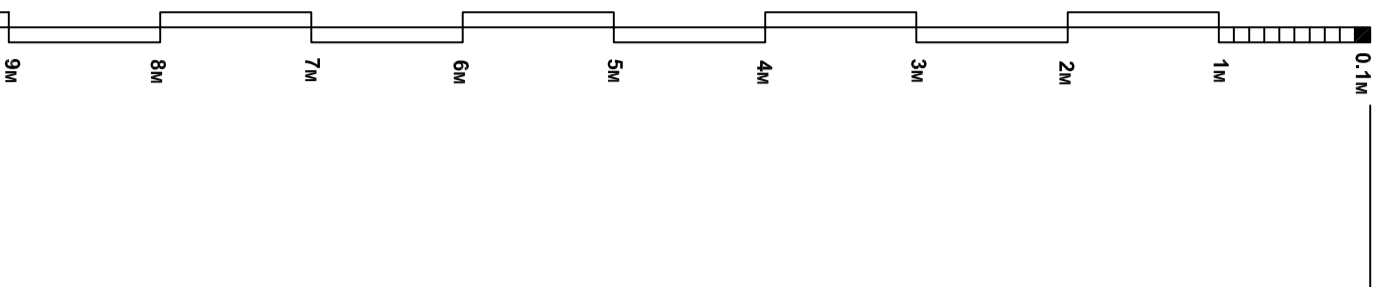

Projecting sign board.

Main fascia sign board.

Secondary fascia sign board with roller shutter hood behind.

Aluminum framed shop front.

# EXISTING FRONT ELEVATION

SCALE 1:50

rev. date amendment. chd.

rev. date amendment. chd.

client  
Malik and Malik Solicitors  
Project  
Refurbishment Works

drawing  
Existing Front Elevation  
224 Kibburn High Road

drg no  
003  
date  
15/04/2016  
rev  
-  
scale  
1:50 @ A3

THE CONTRACTOR SHOULD CHECK ALL DIMENSIONS ON SITE. NO DIMENSIONS TO BE SCALED FROM THIS DRAWING.  
NO PART OF THIS DRAWING IS TO BE COPIED OR REPRODUCED WITHOUT THE PRIOR CONSENT OF THE ARCHITECT.  
IT IS THE CONTRACTOR'S RESPONSIBILITY TO ENSURE COMPLIANCE WITH THE BUILDING REGULATIONS.  
ALL RIGHTS DESCRIBED IN CHAPTER IV OF THE COPYRIGHT, DESIGNS AND PATENTS ACT 1988 HAVE GENERALLY BEEN ASSERTED.