


NOTES

1. All Dimensions are in millimeters
2. Ensure that all dimensions are checked on site prior to supply and installation of fixtures and fittings.
3. Any discrepancies in the drawing, actual or assumed, or as a result of other specialist or consultants drawings, details etc, should be reported immediately upon discovery.
4. This is not a working drawing and should not be used as such.

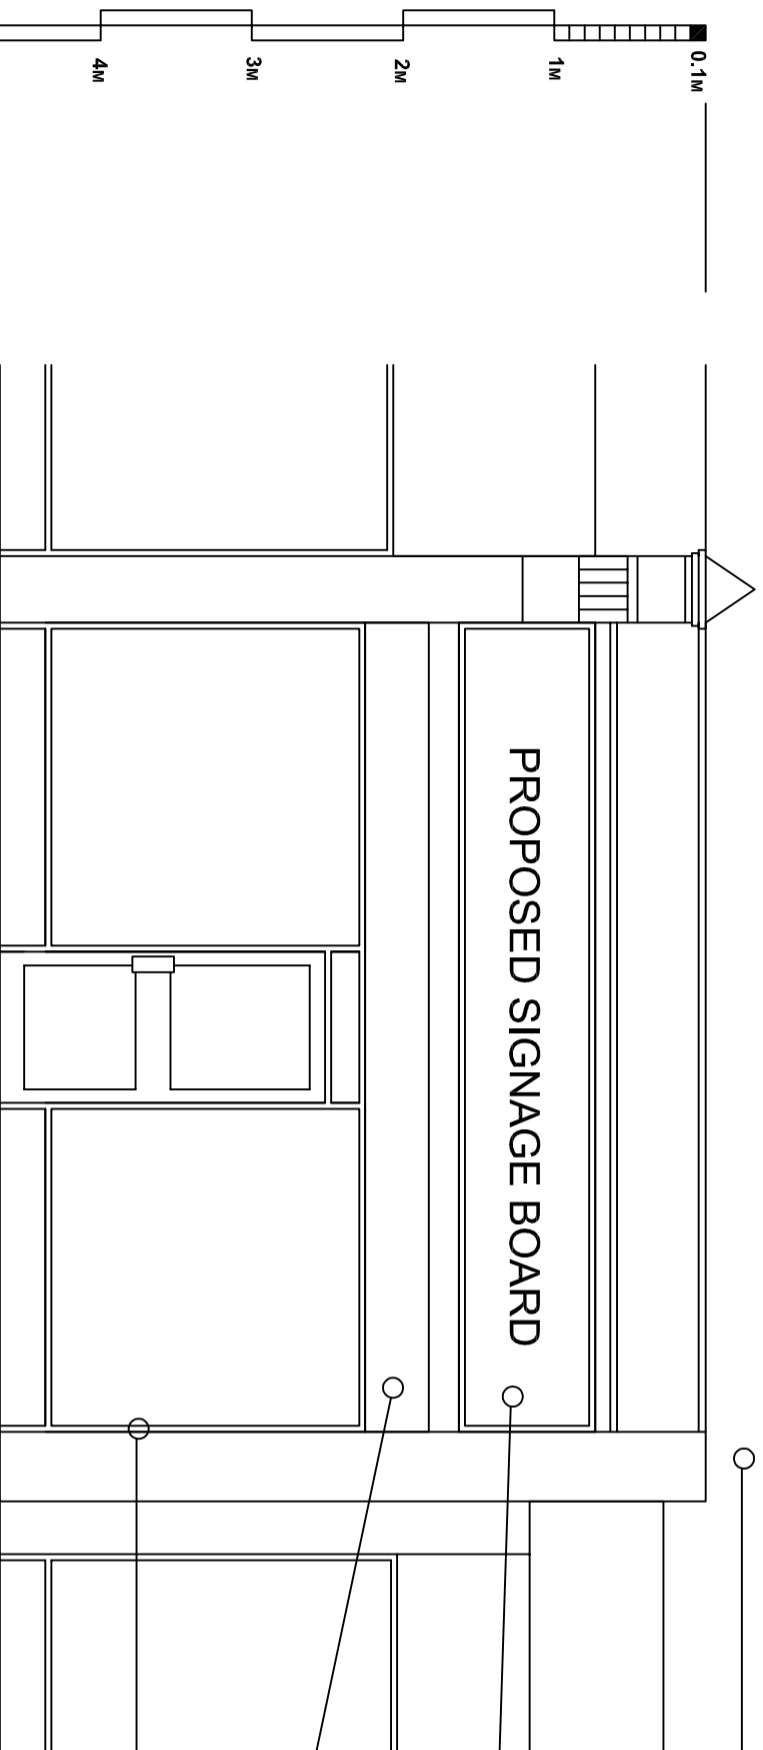

Projecting signage to be removed.


Location of proposed main advertisement board to remain as existing. The final design will be subject to advertisement consent, which will be obtained under a separate application.

Lower sign board to be removed, and existing roller shutter hood will be retained.

Aluminum shop front to be retained.

PROPOSED FRONT ELEVATION

SCALE 1:50

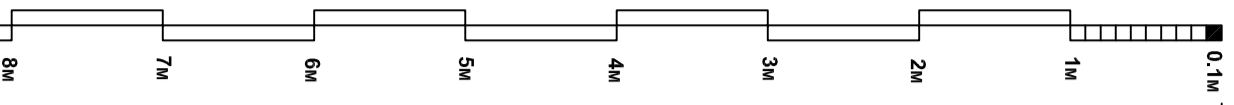

rev. date amendment.

chd.

rev. date amendment.

chd.

client
Malik and Malik Solicitors
Project
Refurbishment Works

drawing
Proposed Front Elevation
224 Kibburn High Road

drw no	rev
006	-
drwn date	scale
15/04/2016	1:50 @ A3

THE CONTRACTOR SHOULD CHECK ALL DIMENSIONS ON SITE. NO DIMENSIONS TO BE SCALED FROM THIS DRAWING.
NO PART OF THIS DRAWING IS TO BE COPIED OR REPRODUCED WITHOUT THE PRIOR CONSENT OF THE ARCHITECT.
IT IS THE CONTRACTORS RESPONSIBILITY TO ENSURE COMPLIANCE WITH THE BUILDING REGULATIONS.
ALL RIGHTS DESCRIBED IN CHAPTER IV OF THE COPYRIGHT, DESIGNS AND PATENTS ACT 1988 HAVE GENERALLY BEEN ASSERTED.

drw status.

