




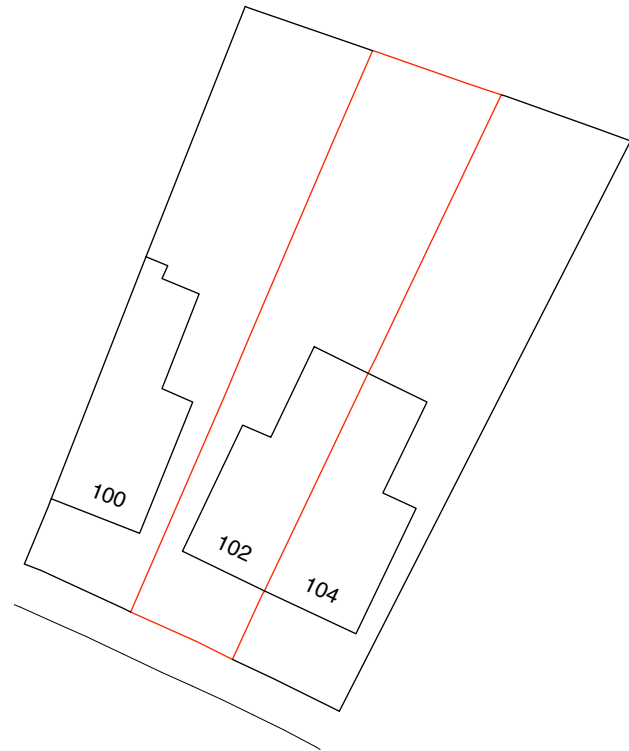

OS PLAN
Scale 1:1250@A3

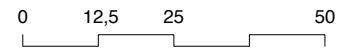

BLOCK PLAN
Scale 1:500@A3

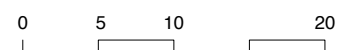

Site Boundary



EXISTING FRONT FACADE



EXISTING REAR EXTENSION



**Alexander
Martin
Architects**

22-24 Kingsford Street
London NW5 4JT

T. +44.0.20.3290.3540
E. info@amarchitects.co.uk
W. amarchitects.co.uk



© Alexander Martin Architects Limited. DO NOT SCALE.
All drawings are to be read in conjunction with the relevant structural and
services drawings. All dimensions to be checked on site by Contractor. Report
any discrepancies to AMA prior to construction.

Revisions

Status

PLANNING

Client

Mr & Mrs M Uzzell

Project

102 Savernake Road London NW3 2JR



Drawing title
SITE PLAN

Drawn Checked

CQ AM

Scale Date

1:500/1250@A3 15.04.2016

Drawing No Rev

147-LOC-001 -