



LEGEND

- Door Nos. are circular
- Window Nos. are hexagonal
- Room Nos. are rectangular
- Fireplace Nos. are triangular

The room, door and window numbering system is as follows:

Bl'dg.	Type	Floor	Room No.	System No.
Doors	D	R	E	01
Windows	W	G	E	02
Rooms	R	F	P	03
Fireplaces	F			01

Floor Codes



- B - Basement
- G - Ground
- 1 - First
- 2 - Second
- 3 - Third
- 4 - Fourth
- 5 - Roof

All suspended ceilings to be removed, and replaced with new secondary glazing to be replaced with new secondary glazing

* Drawing based on CADPLAN Ltd & Building surveyors
Date: Aug 1999

Drawing nos:

- Basement floor 7939-01
- Ground floor 7939-02
- First floor 7939-03
- Second floor 7939-04
- Third floor 7939-05
- Fourth floor 7939-06
- Roof plan 7939-07
- Elevation E1 7939-08
- Elevation E2 7939-09
- Elevation E3 7939-10
- Section S1 7939-11
- Section S2 7939-12

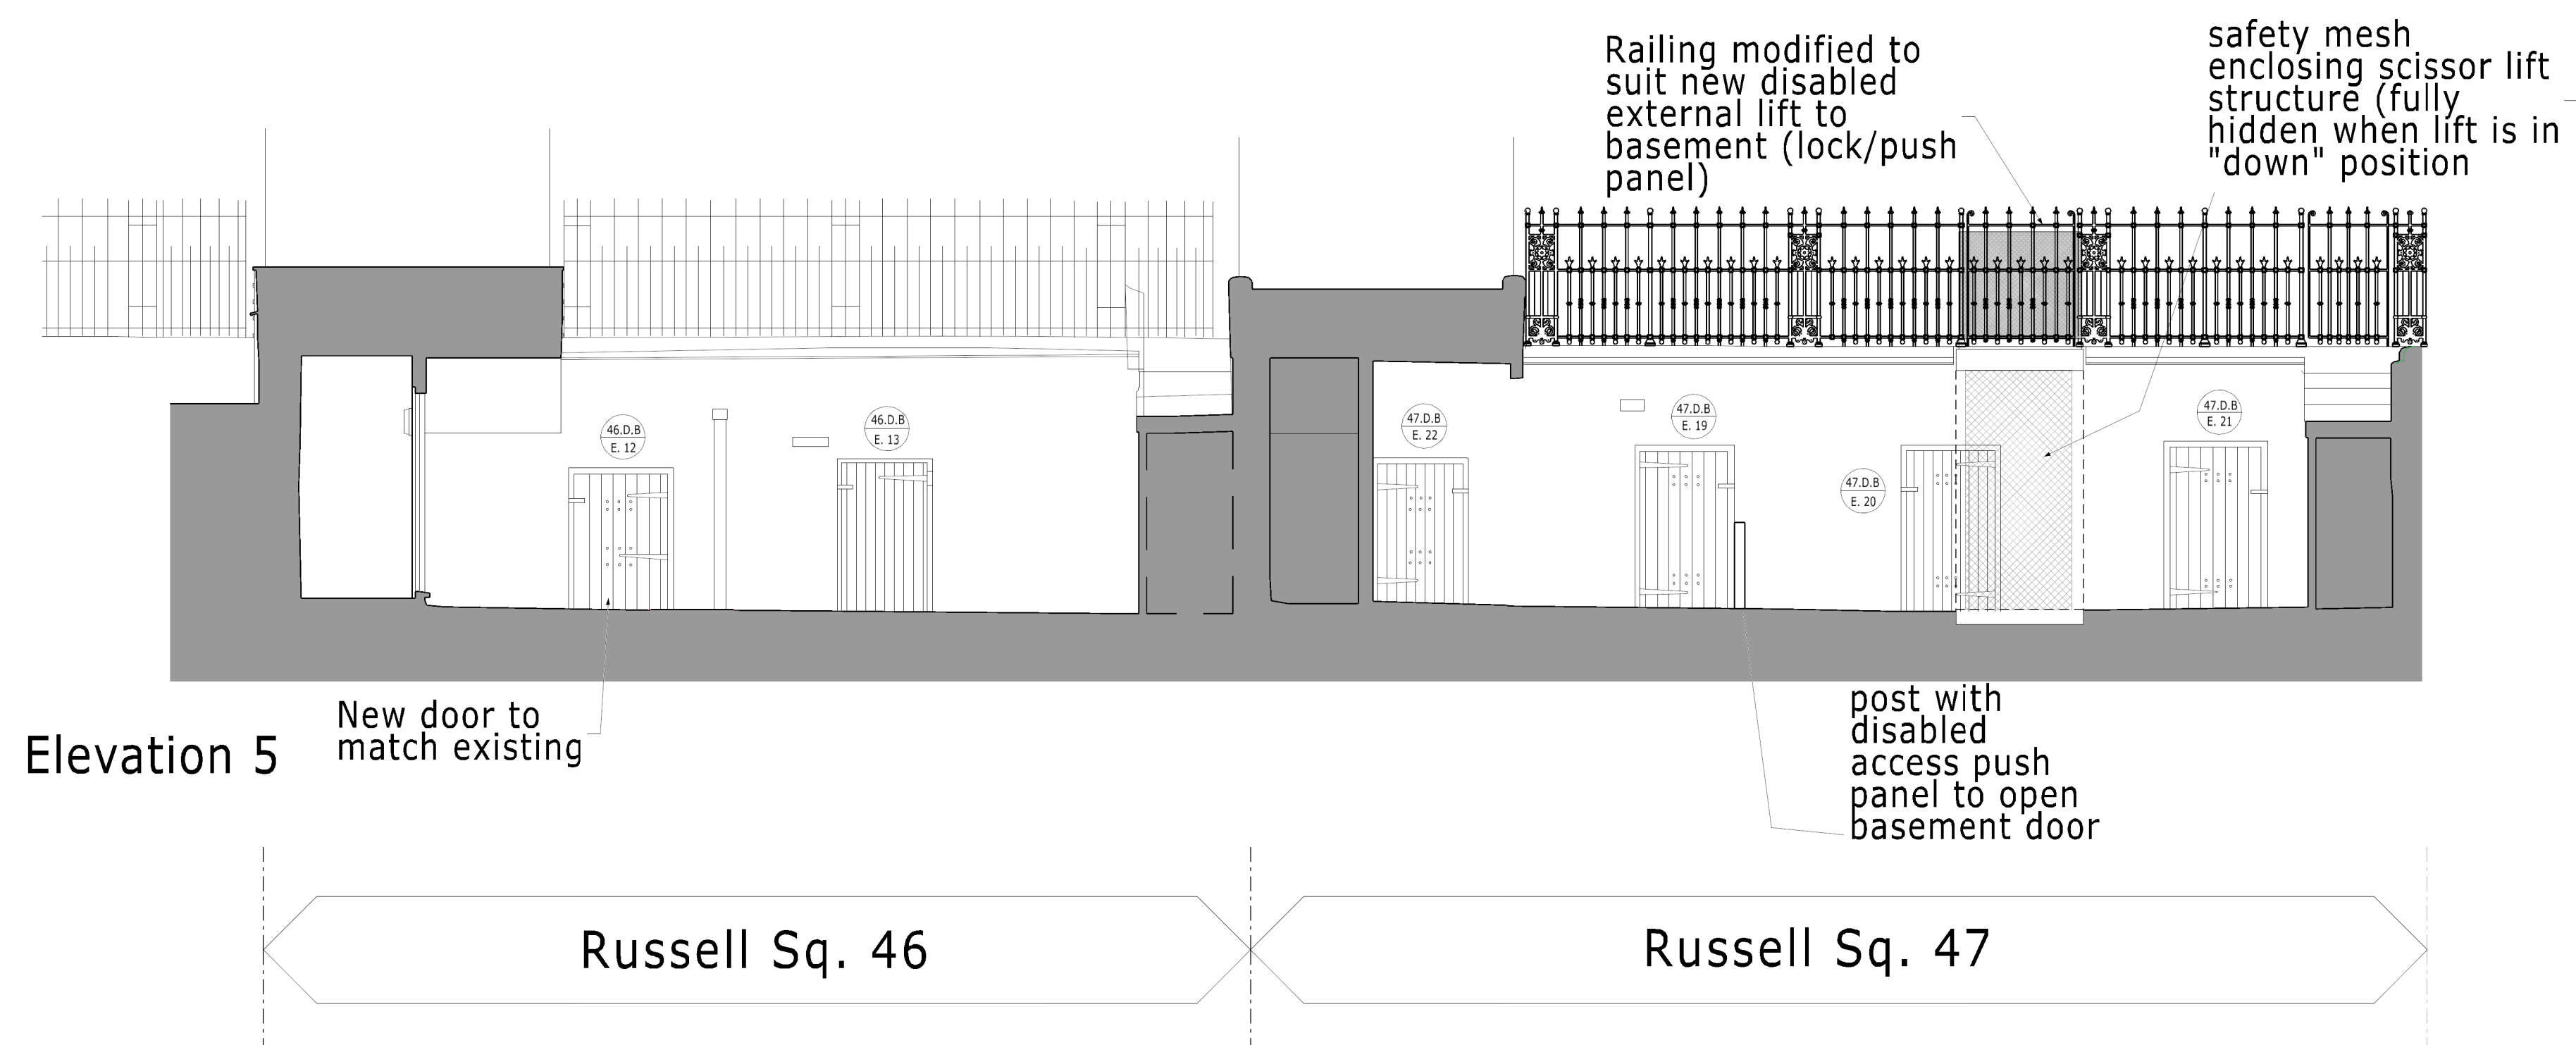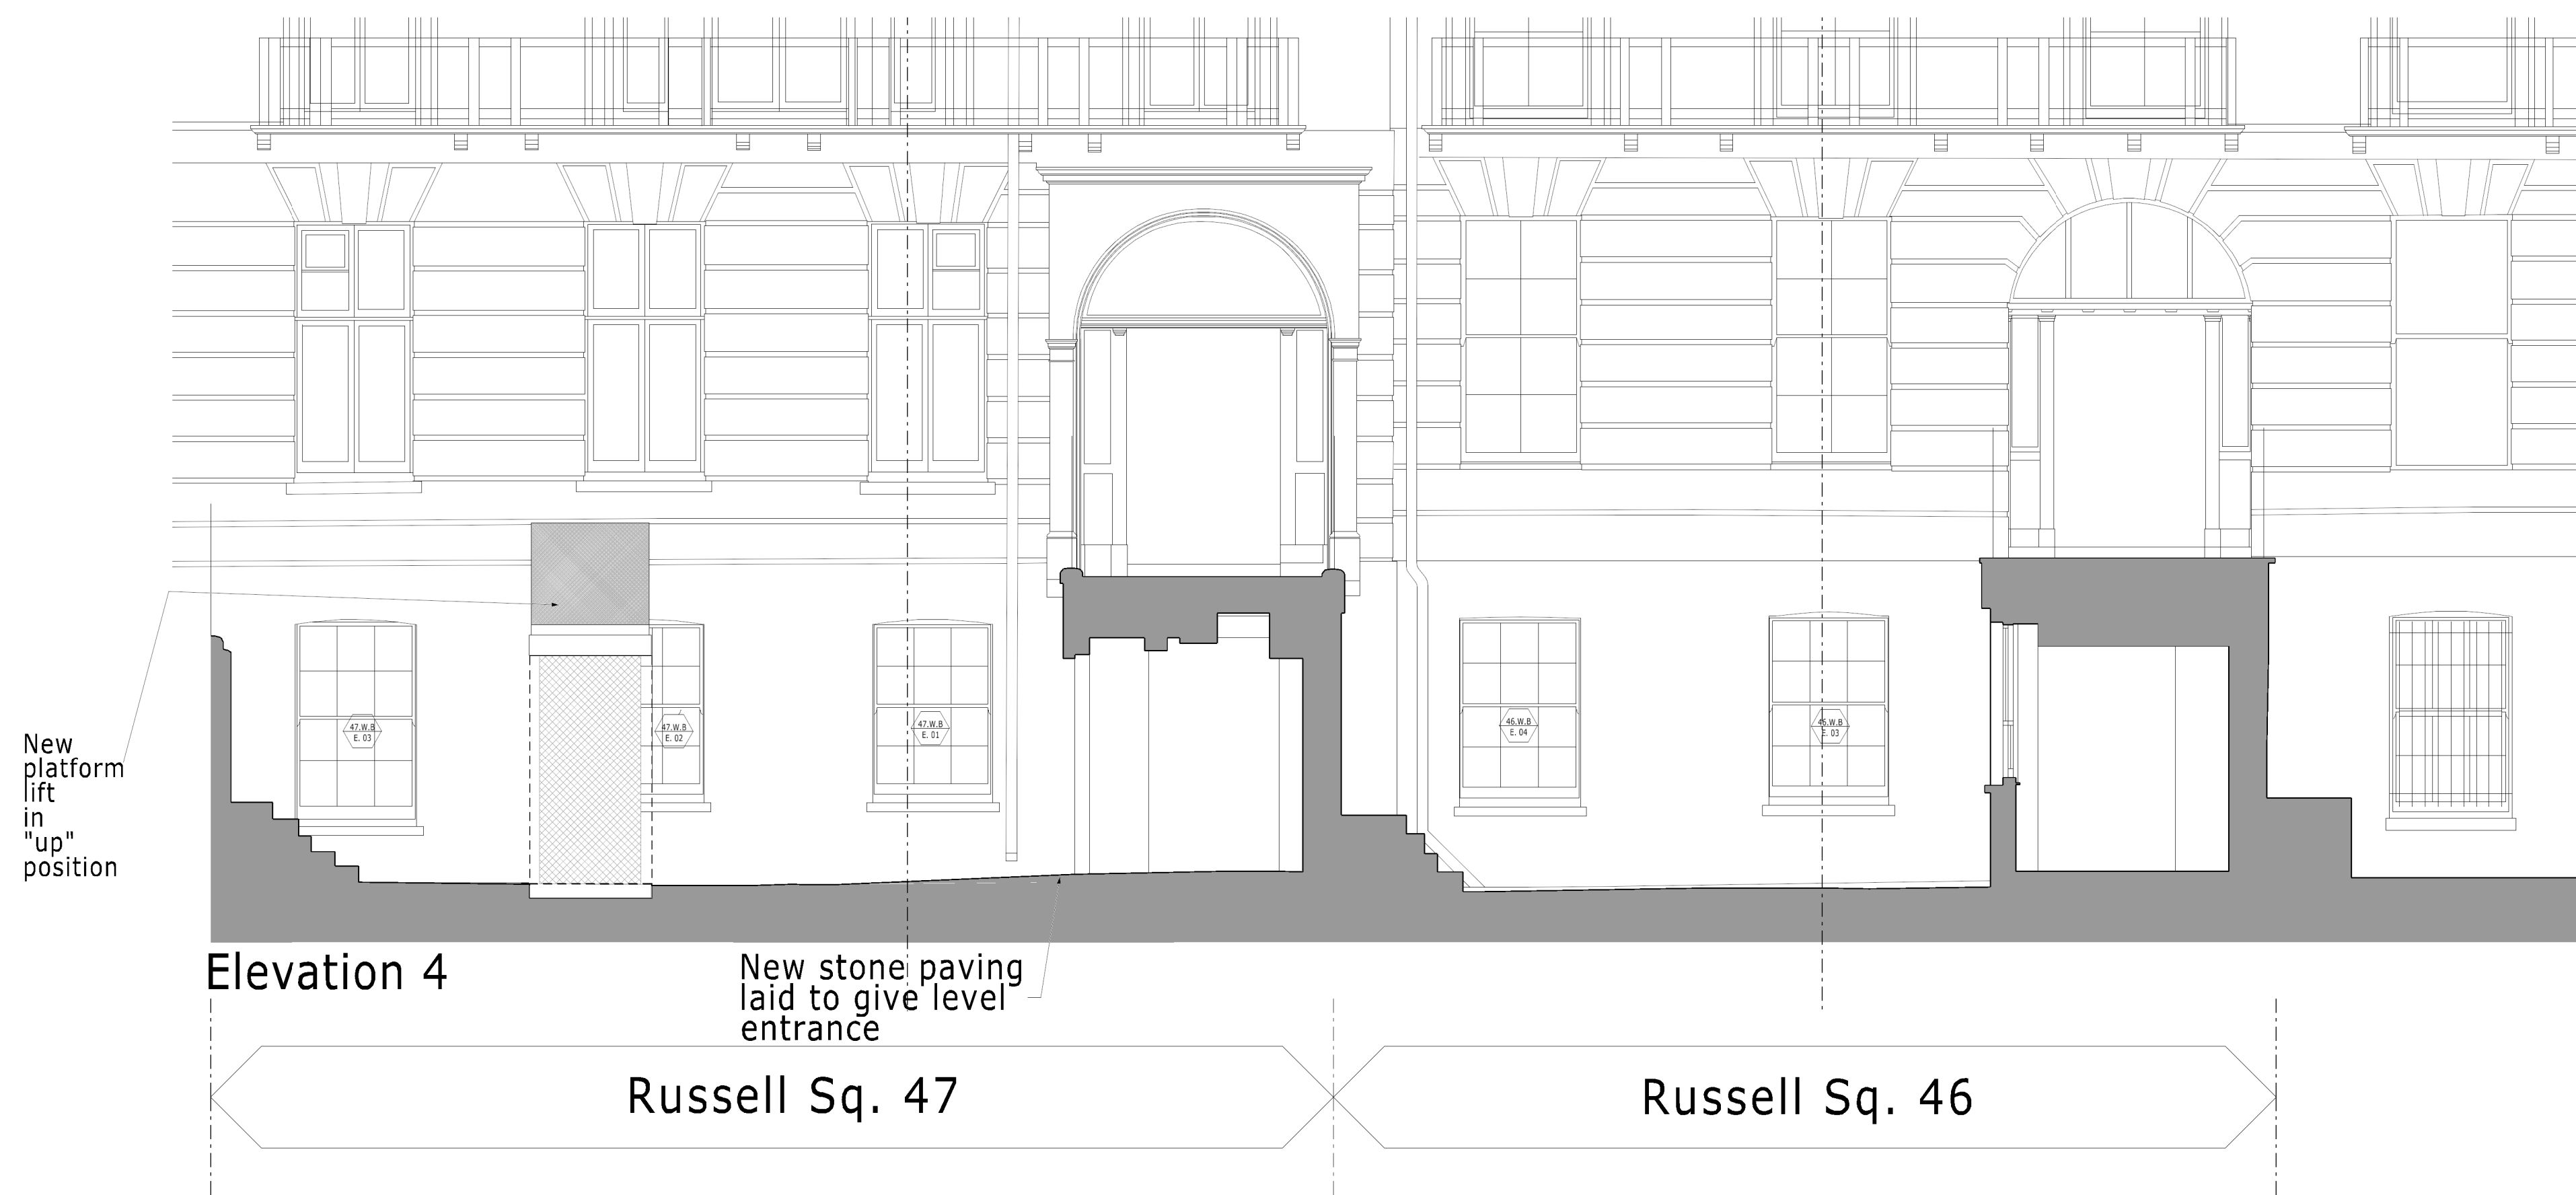

02 Reference to bicycle store removed HR 05.04.16
01 Platform lift revised position HR 11.03.16

Job Name: **46-47 Russell Square**
London
WC1
The Bedford Estates

Drawing Title: **Proposed Front Lightwell Elevation 4 and 5**

Status: **Planning**

Date: 28/07/15 AH
Sheet By: 1:50 @A1
1:100 @A3

Job Number	Code	Drawing Number	Rev
4054	D	(99) 59	02

DLG Architects LLP
Studio 12.G.1 The Leathermarket
11-13 Weston Street
London SE1 3ER
t +44(0)20 7620 1236
admin.london@dlgarchitects.com
dlgarchitects.com

