




1 Existing Second Floor Plan  
1 : 100

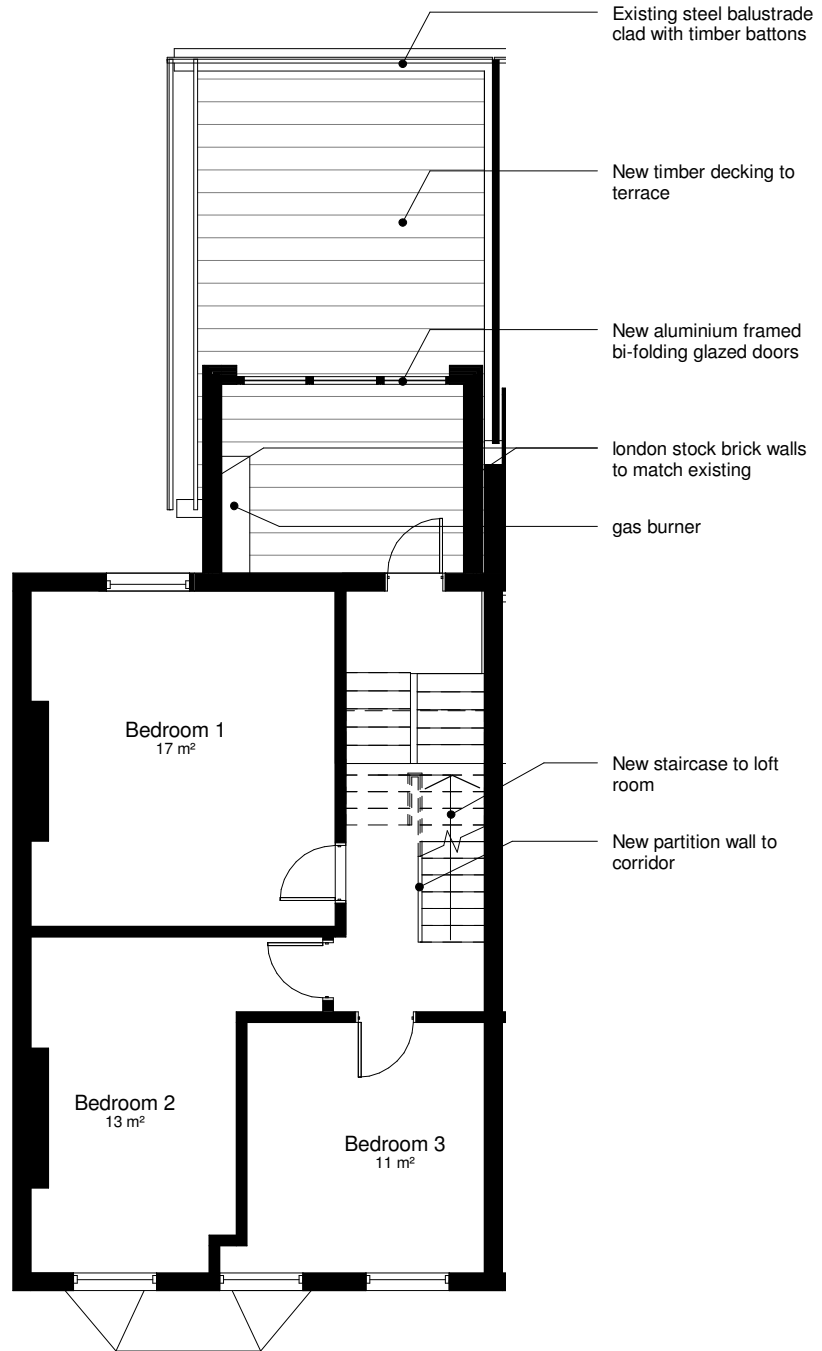


3 Proposed Second Floor Plan  
1 : 100

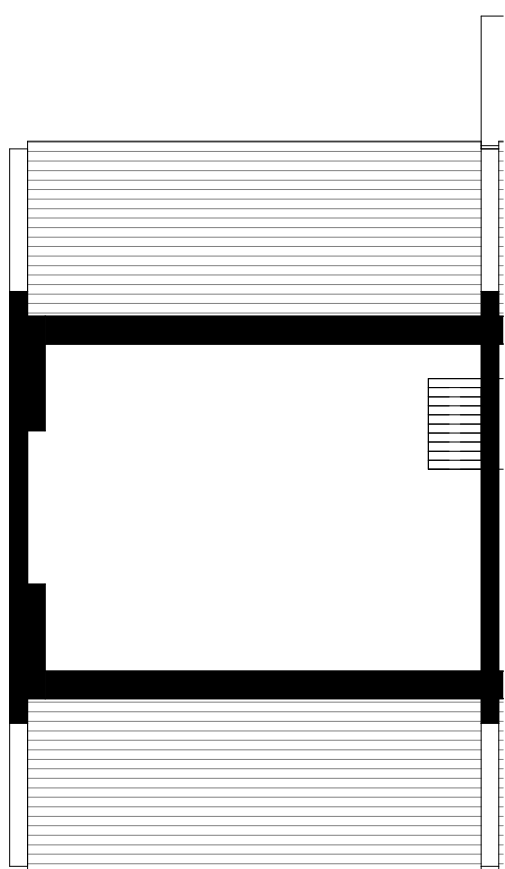

2 Existing Third Floor Plan  
1 : 100

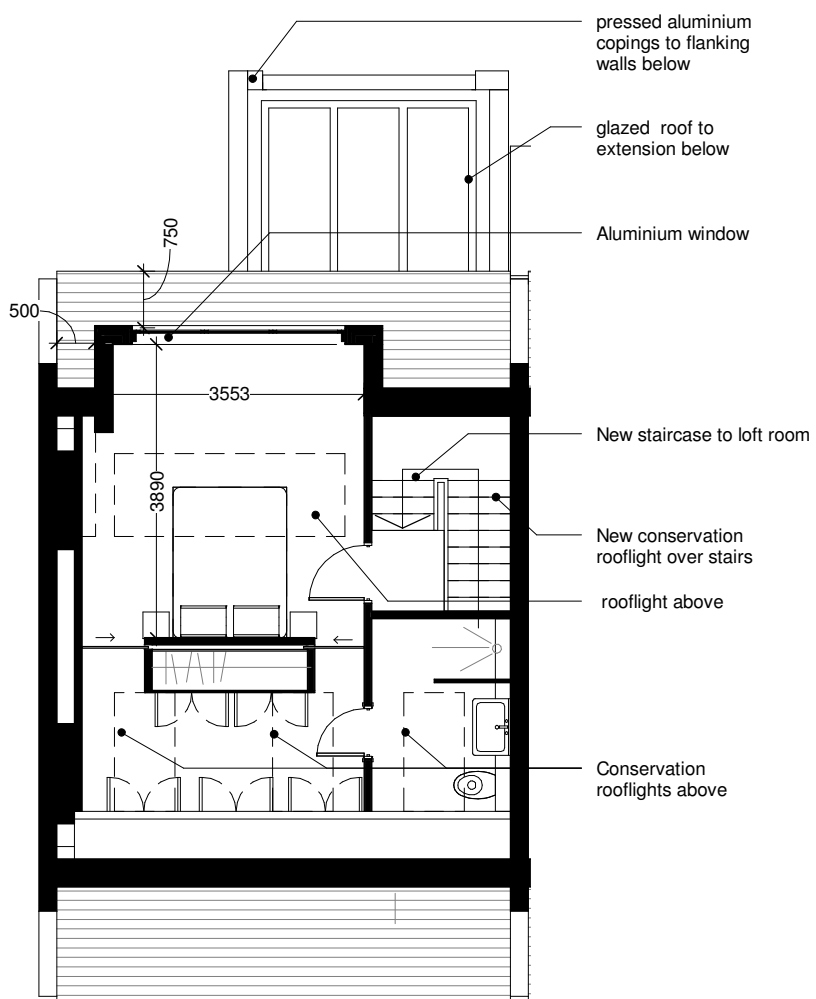

4 Proposed Third Floor Plan  
1 : 100

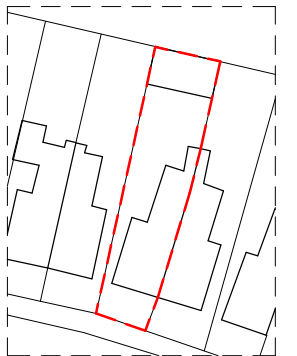

15.03.2016\_Rev A\_Issued For Planning  
11.04.2016\_Rev B\_General Revision  
26.04.2016\_Rev C\_Reduced dormer

# 1502 Savernake Rod

Status: PLANNING  
Client: Paul and Jane Taylor  
Date: January 2015  
Drawing: Existing / Proposed Second/Third Floor Plans  
Drawing No. 1502 - P03 Rev: C  
Scale: 1 : 100 @ A3

**standard notes:**  
1. Do not scale this drawing.  
2. All dimensions must be checked on site and any discrepancies verified with the architect.  
3. Unless shown otherwise, all dimensions are to structural surfaces.  
4. All work must comply with relevant Building Standards and Building Regulations requirements. Drawing errors and omissions to be reported to the architect.

THIS IS NOT A CONSTRUCTION DRAWING, IT IS UNSUITABLE FOR THE PURPOSE OF CONSTRUCTION AND MUST ON NO ACCOUNT BE USED AS SUCH.

## MAP Architecture

49 Warner Road  
London  
E17 7DY

tel: 07886 301713  
email: studio@map-architecture.co.uk



0m 1m 2m 5m