




1 Existing Front Elevation
1 : 100




3 Proposed Front Elevation
1 : 100


Conservation roof lights

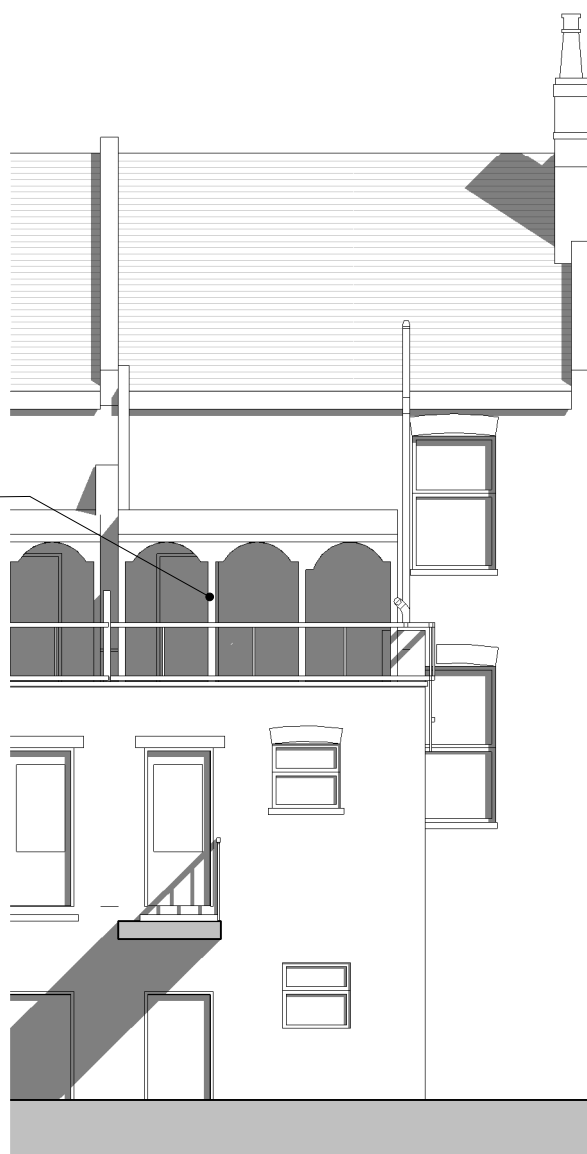

2 Existing Rear Elevation
1 : 100

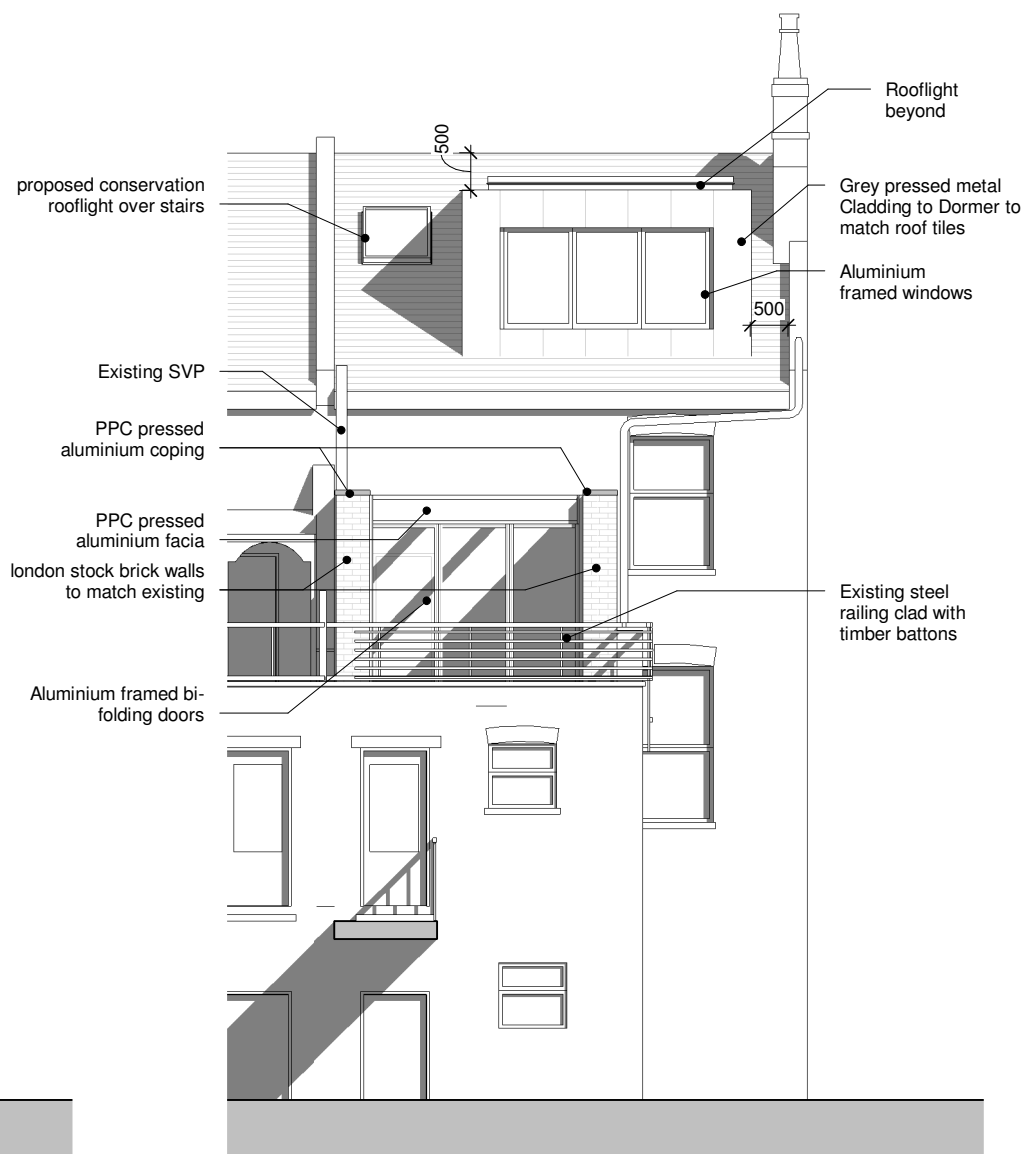

4 Proposed Rear Elevation
1 : 100

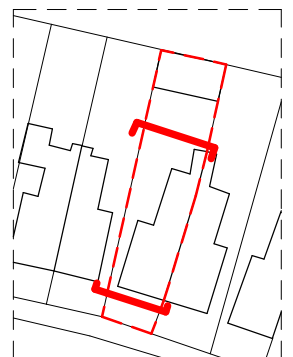

15.03.2016_Rev A_Issued For Planning
11.04.2016_Rev B_General Revision
26.04.2016_Rev C_Reduced dormer

1502 Savernake Rod

Status: PLANNING
Client: Paul and Jane Taylor
Date: January 2015
Drawing: Existing / Proposed Elevations 01
Drawing No. 1502 - P04 Rev: C
Scale: 1 : 100 @ A3

standard notes:
1. Do not scale this drawing.
2. All dimensions must be checked on site and any discrepancies verified with the architect.
3. Unless shown otherwise, all dimensions are to structural surfaces.
4. All work must comply with relevant Building Standards and Building Regulations requirements. Drawing errors and omissions to be reported to the architect.

THIS IS NOT A CONSTRUCTION DRAWING, IT IS UNSUITABLE FOR THE PURPOSE OF CONSTRUCTION AND MUST ON NO ACCOUNT BE USED AS SUCH.

MAPArchitecture
49 Warner Road
London
E17 7DY

tel: 07886 301713
email: studio@map-architecture.co.uk

0m 1m 2m 5m