


1 Existing Side / West Elevation  
1 : 100



2 Proposed Side / West Elevation  
1 : 100

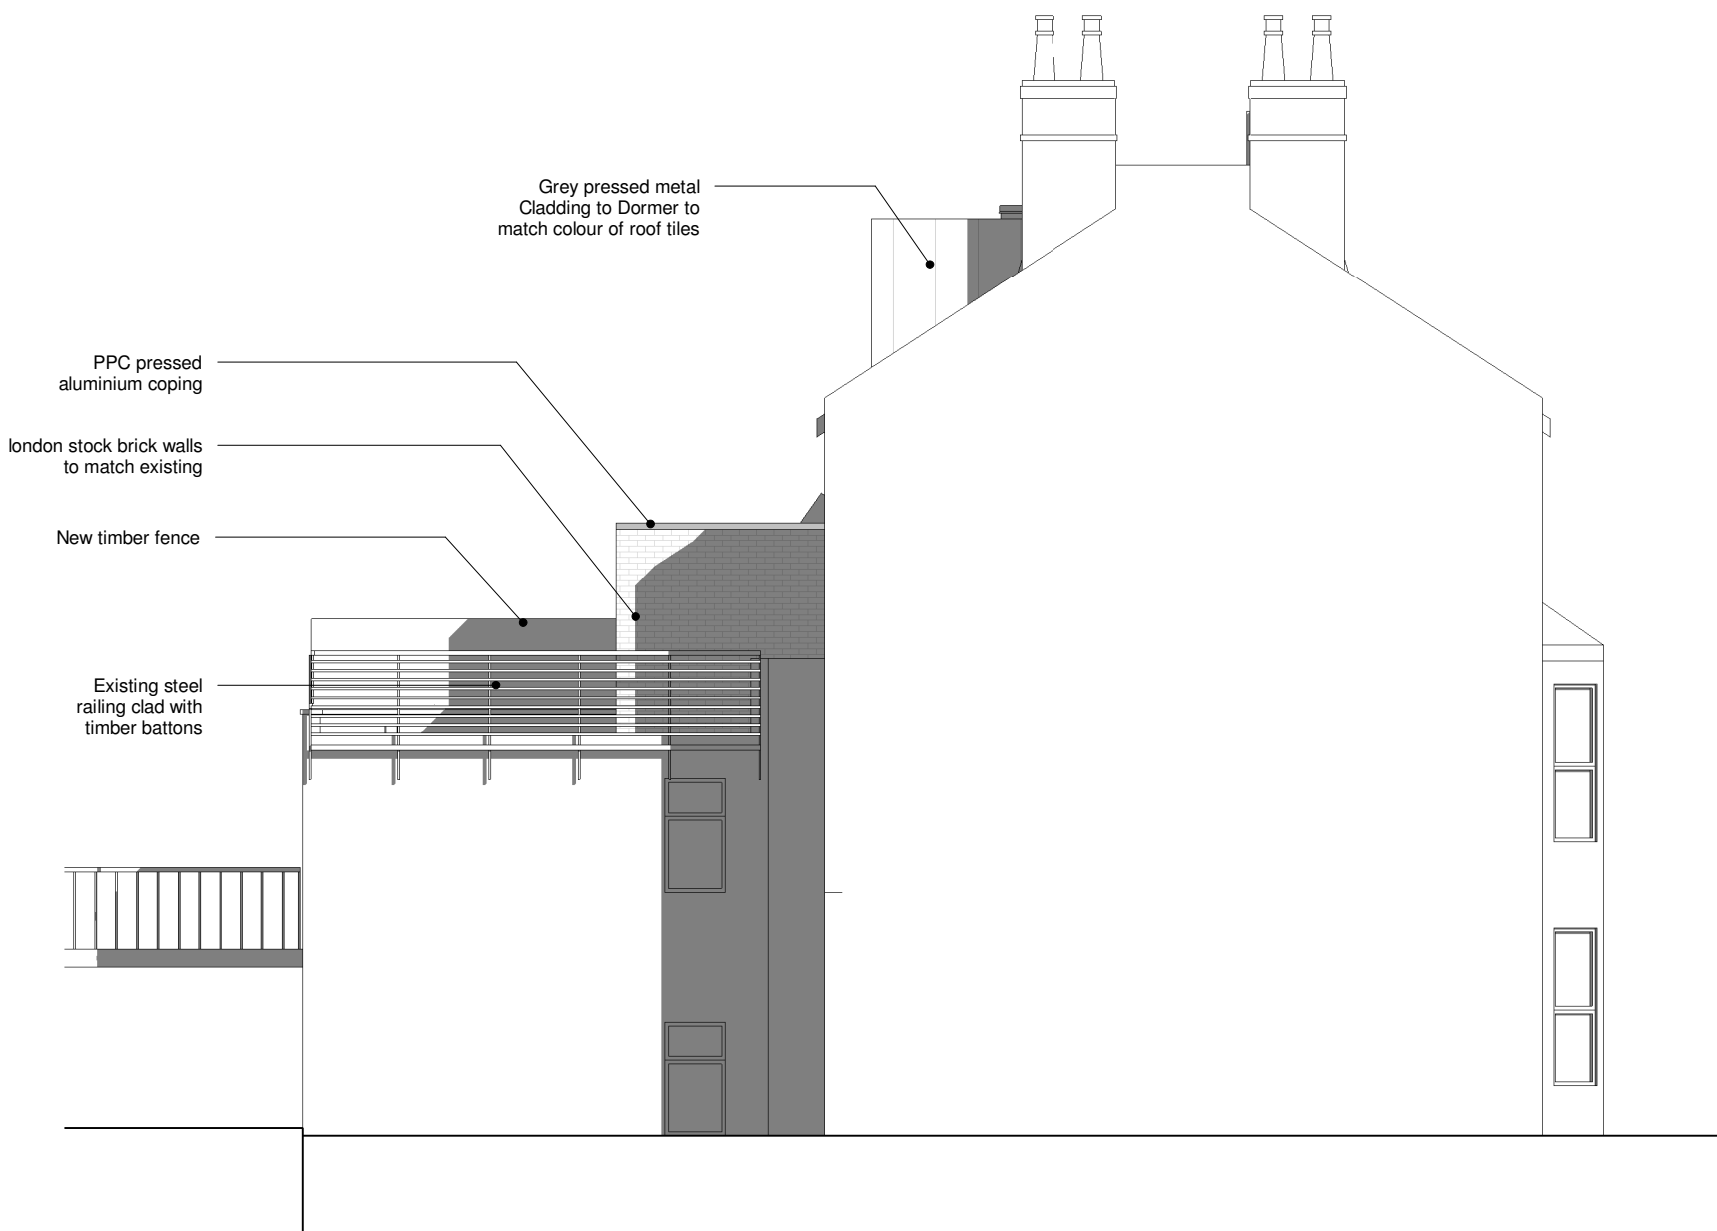

15.03.2016\_Rev A\_Issued For Planning  
11.04.2016\_Rev B\_General Revision

## 1502 Savernake Rod

Status:	PLANNING	
Client:	Paul and Jane Taylor	
Date:	January 2015	
Drawing:	Existing / Proposed Elevations 02	
Drawing No.	1502 - P05	Rev: B
Scale:	1 : 100 @ A3	

**standard notes:**  
 1. Do not scale this drawing.  
 2. All dimensions must be checked on site and any discrepancies verified with the architect.  
 3. Unless shown otherwise, all dimensions are to structural surfaces.  
 4. All work must comply with relevant building Standards and Building Regulations requirements. Drawing errors and omissions to be reported to the architect

THIS IS NOT A CONSTRUCTION DRAWING, IT IS UNSUITABLE FOR THE PURPOSE OF CONSTRUCTION AND MUST ON NO ACCOUNT BE USED AS SUCH.