



Railway line

Rear Elevation

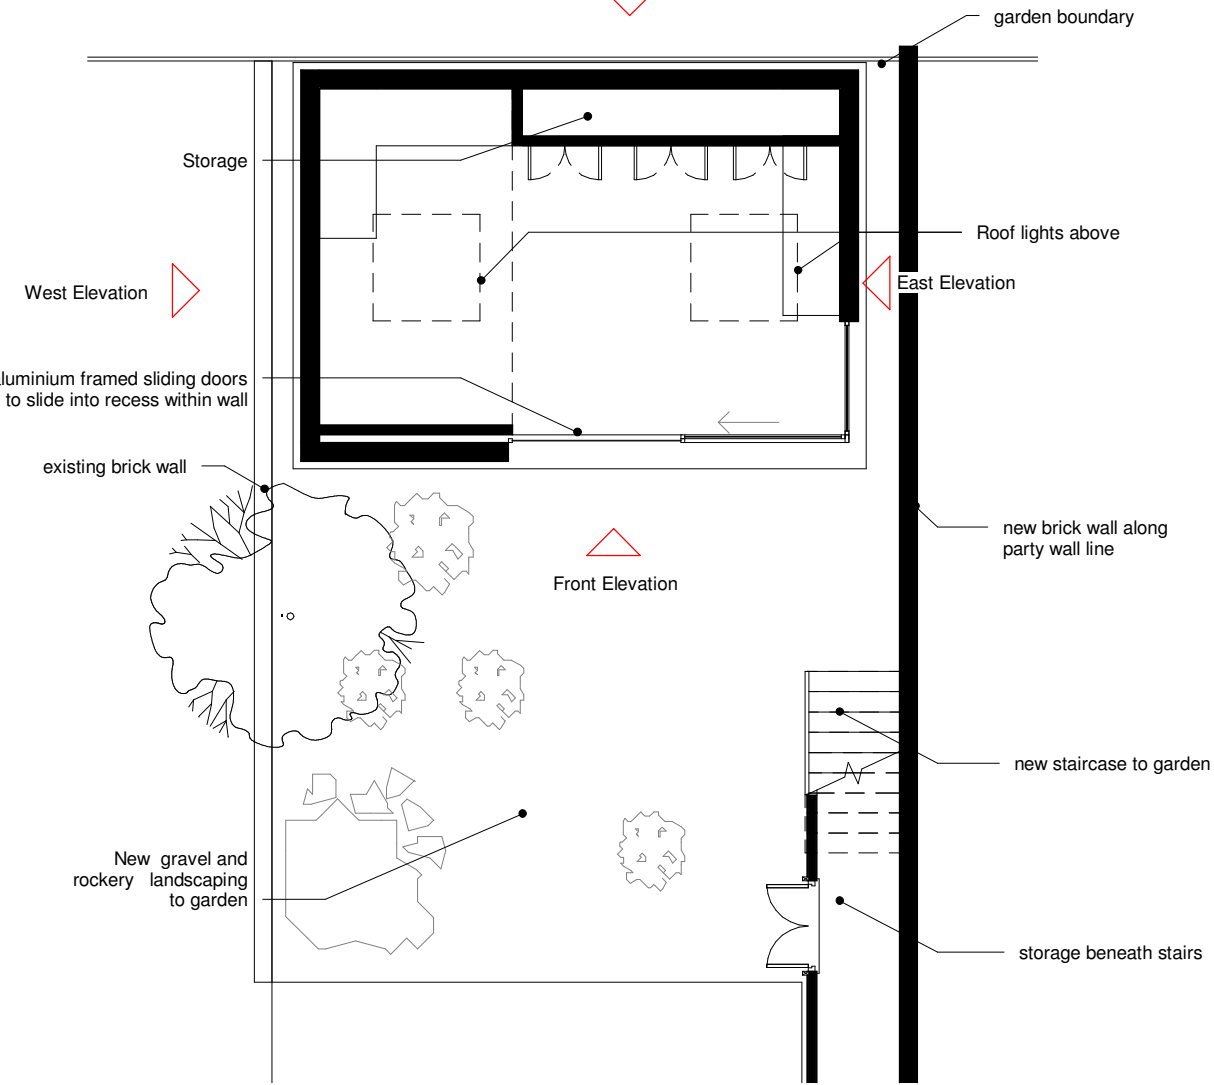


5 Garden Room Proposed Plan

1 : 100

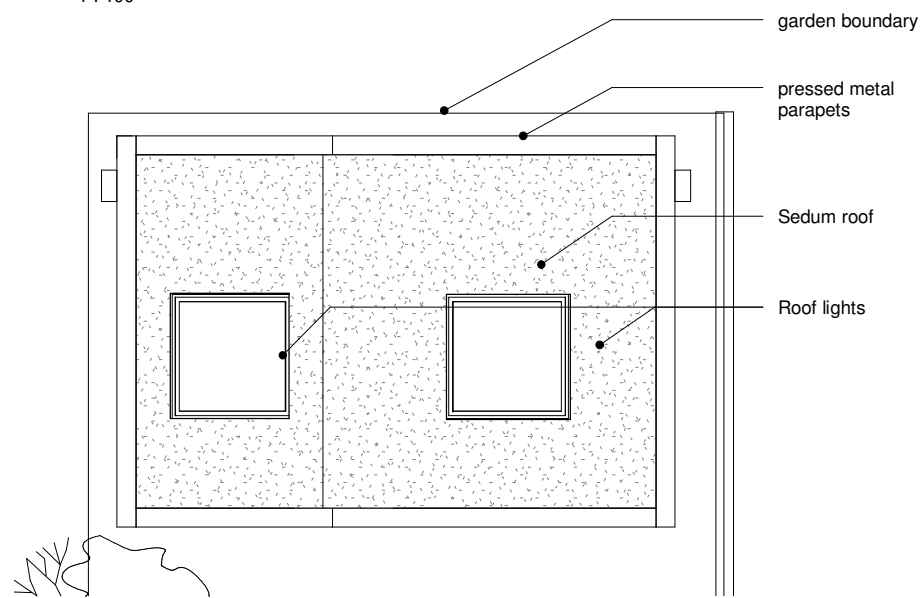


6 Garden Room Proposed Roof Plan

1 : 100

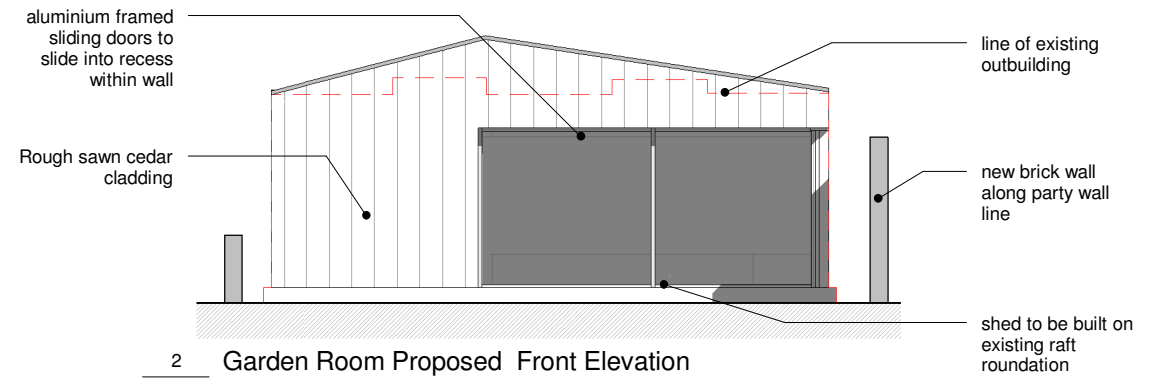


2 Garden Room Proposed Front Elevation

1 : 100

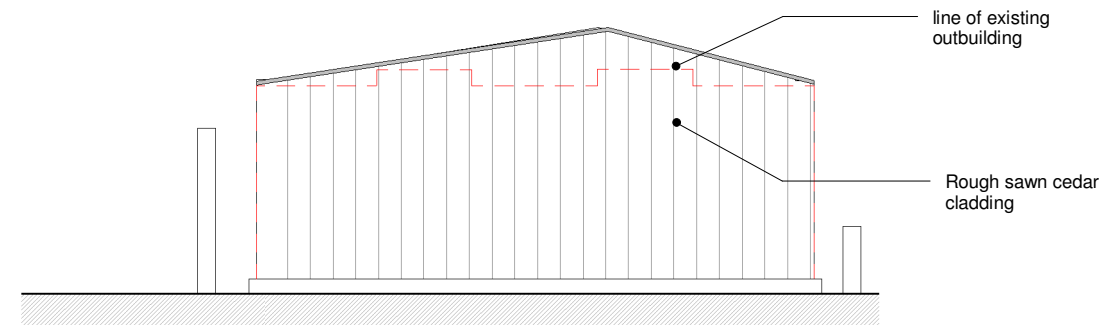


3 Garden Room Proposed Rear Elevation

1 : 100

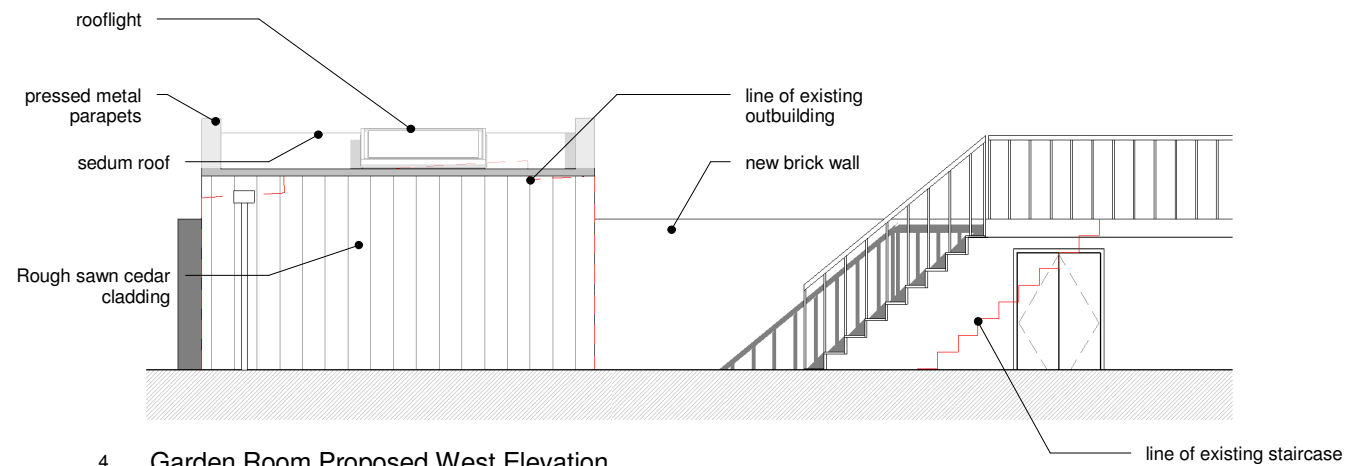


4 Garden Room Proposed West Elevation

1 : 100

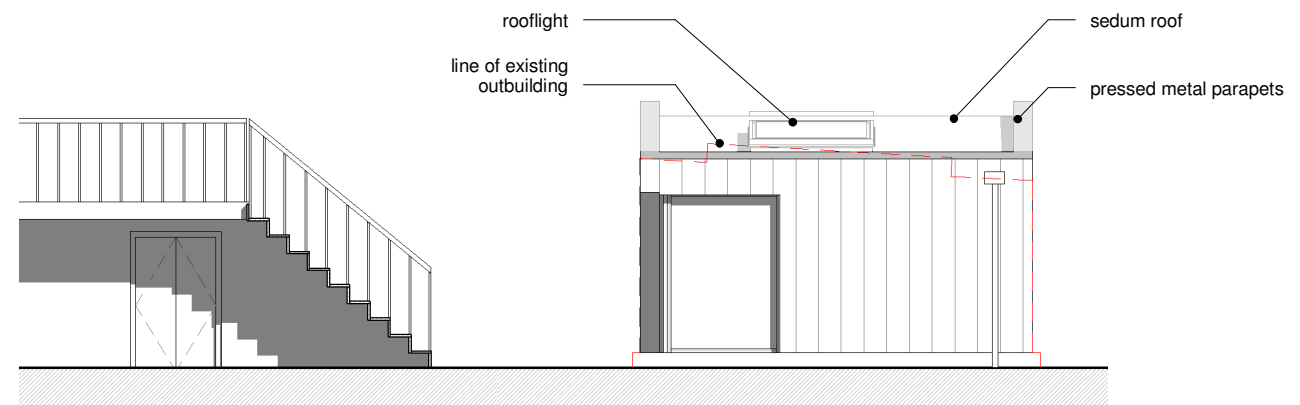

1 Garden Room Proposed East Elevation

1 : 100

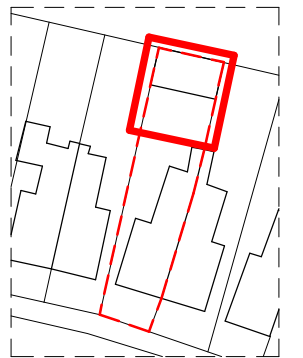

15.03.2016_Rev A Issued For Planning
26.04.2016_Rev B_General revision

1502 Savernake Rod

Status: PLANNING

Client: Paul and Jane Taylor

Date: January 2015

Drawing: Proposed Garden Room

Drawing No. 1502 - P06 Rev: B

Scale: 1 : 100 @ A3

standard notes:

1. Do not scale this drawing.
2. All dimensions must be checked on site and any discrepancies verified with the architect.
3. Unless shown otherwise, all dimensions are to structural surfaces.
4. All work must comply with relevant building Standards and Building Regulations requirements. Drawing errors and omissions to be reported to the architect.

THIS IS NOT A CONSTRUCTION DRAWING, IT IS UNSUITABLE FOR THE PURPOSE OF CONSTRUCTION AND MUST ON NO ACCOUNT BE USED AS SUCH.

MAPArchitecture

Ground Floor
88 Cecilia Road
London
E8 2ET

tel: 07886 301713
email: studio@map-architecture.co.uk