


1 Existing Ground Floor Plan
1 : 100



2 Proposed Ground Floor Plan
1 : 100

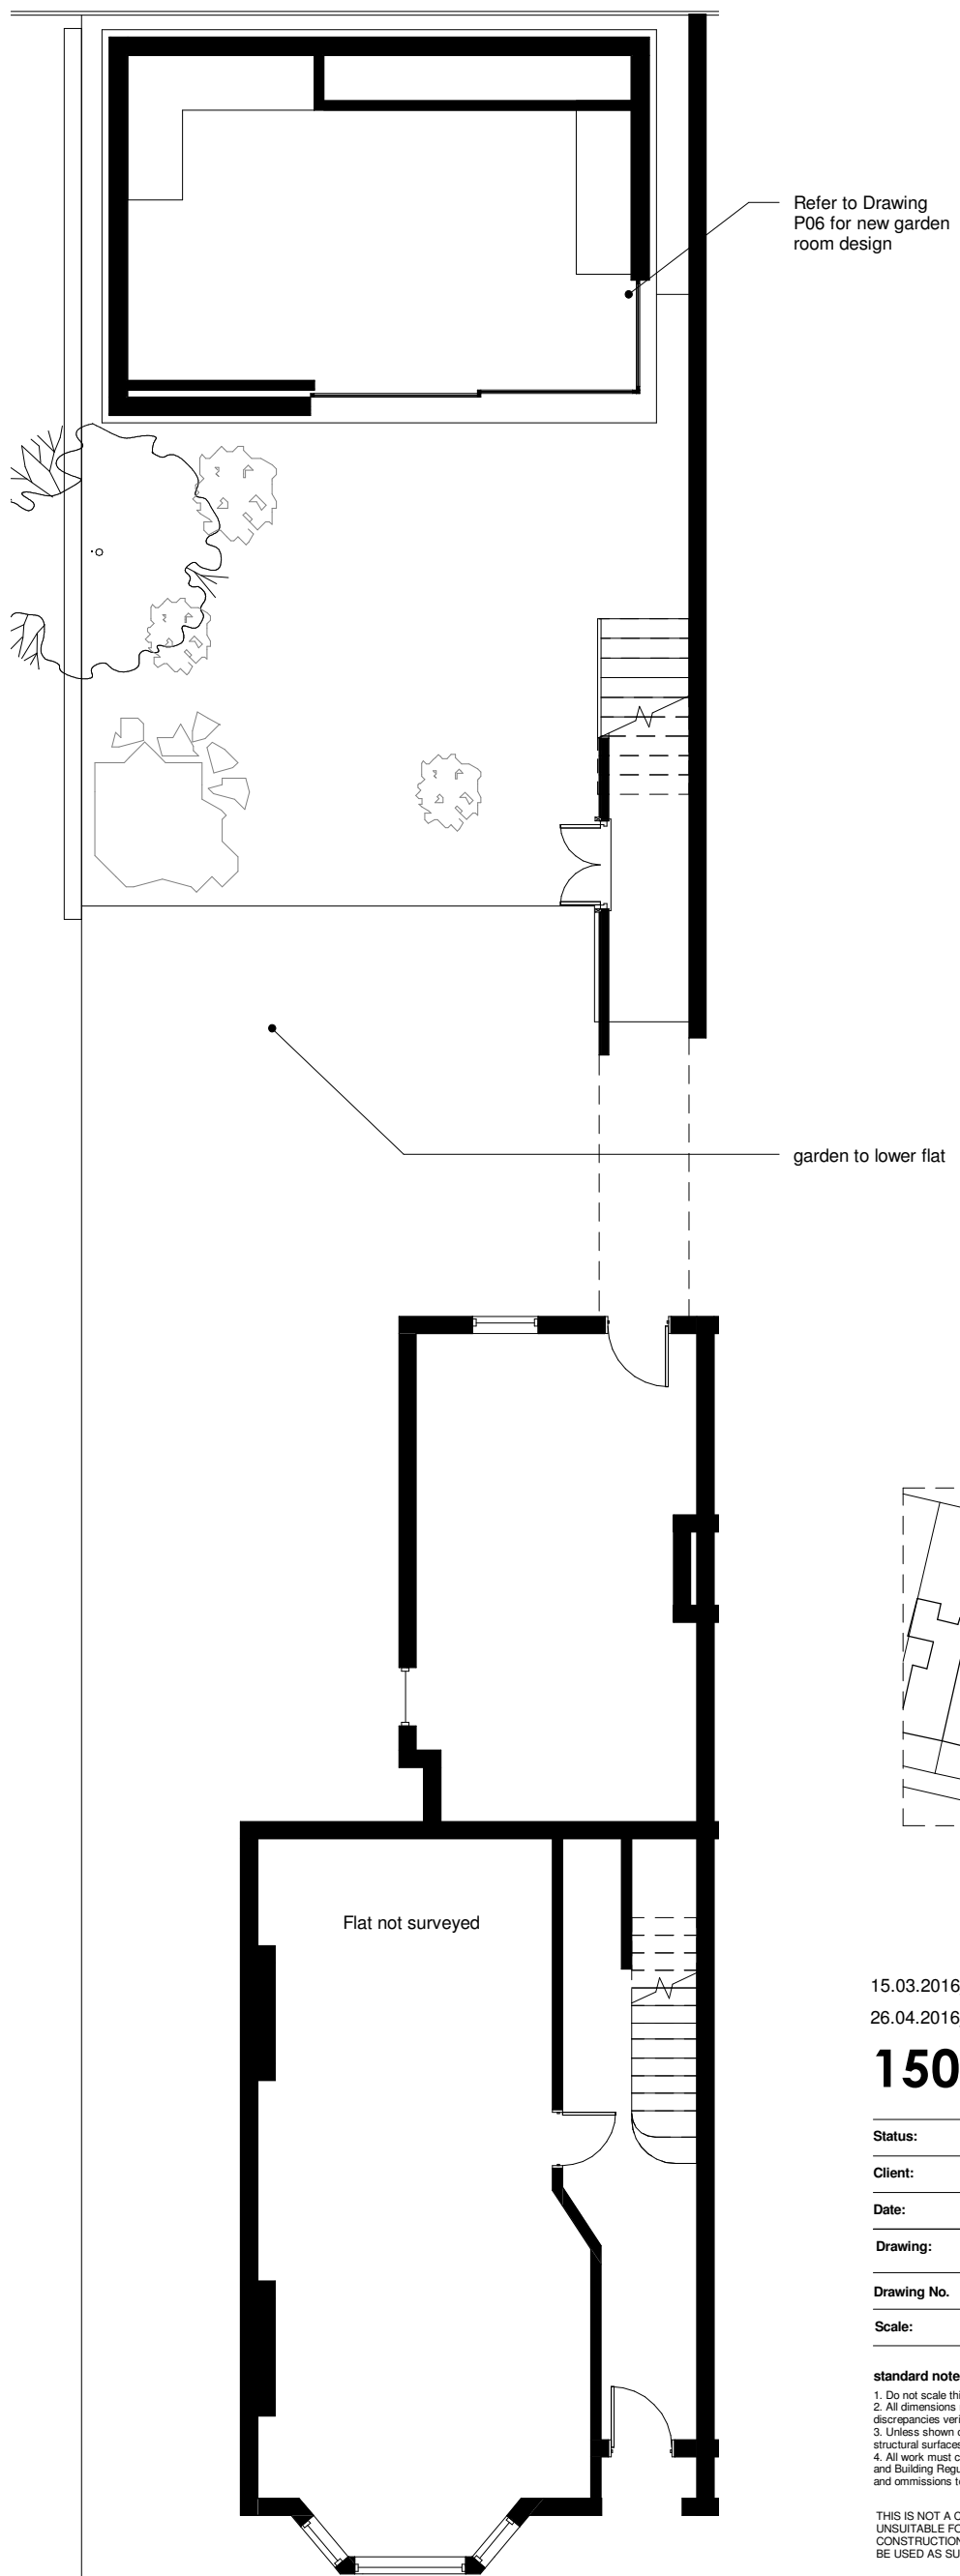

15.03.2016_Rev A_Issued For Planning
26.04.2016_Rev B_General revision

1502 Savernake Rod

Status:	PLANNING
Client:	Paul and Jane Taylor
Date:	January 2015
Drawing:	Existing / Proposed Ground Floor Plan
Drawing No.	1502 - P01 Rev: B
Scale:	1 : 100 @ A3

standard notes:
 1. Do not scale this drawing.
 2. All dimensions must be checked on site and any discrepancies verified with the architect.
 3. Unless shown otherwise, all dimensions are to structural surfaces.
 4. All work must comply with relevant building Standards and Building Regulations requirements. Drawing errors and omissions to be reported to the architect

THIS IS NOT A CONSTRUCTION DRAWING, IT IS UNSUITABLE FOR THE PURPOSE OF CONSTRUCTION AND MUST ON NO ACCOUNT BE USED AS SUCH.

MAPArchitecture

49 Warner Road
London
E17 7DY

tel: 07886 301713
email: studio@map-architecture.co.uk



0m 1m 2m 5m